


COMPANY
GKSS LTD Unit 5 Leigh Close New Malden Surrey KT3 3NW
PROJECT TITLE
Replacement of Fascia & Hanging Sign At 115 Tottenham Court Road London W1T 5AH
DRAWING TITLE
Site Block Plan
DATE
22 January 2018
SCALES
1:500 @ A4
PREPARED BY
GKSS LTD
DRAWING NUMBER
115_2018_01

Red outline indicates the existing
H Mart mini (New Logo "oseyo"),
115 Tottenham Court Road,
London W1T 5AH

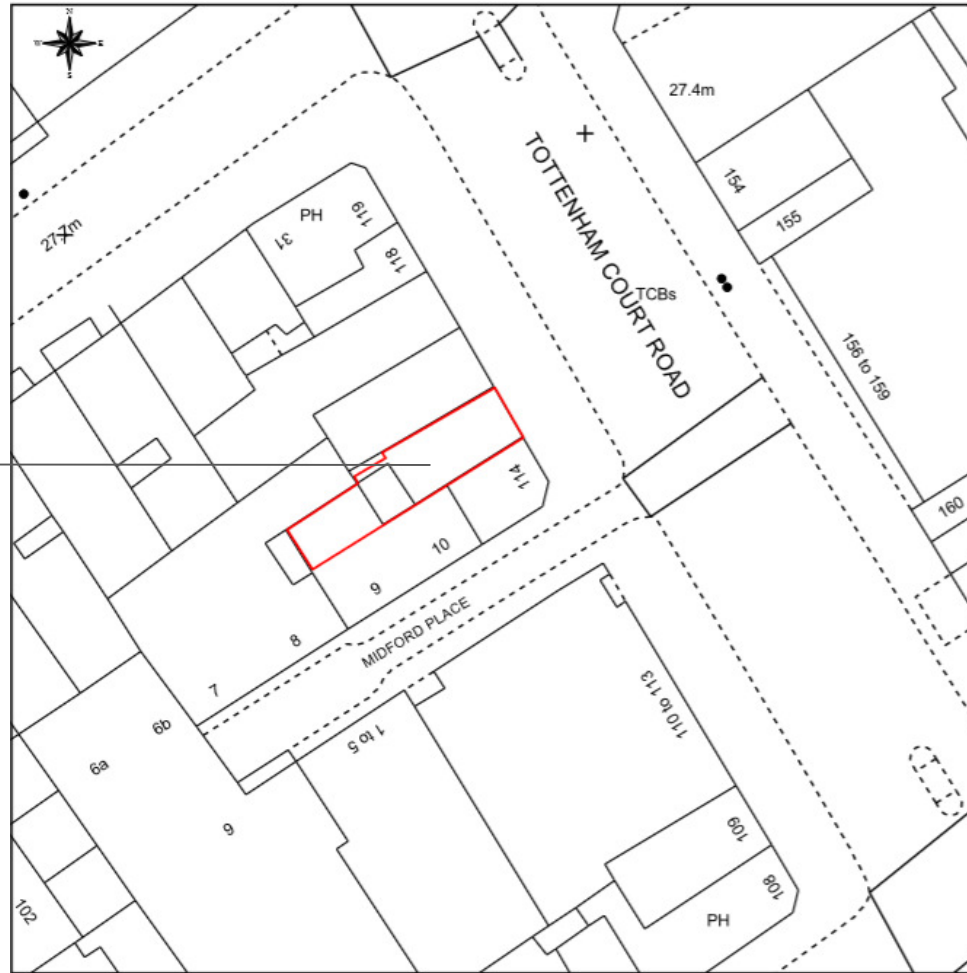

This Plan includes the following Licensed Data: OS MasterMap, Black and White Site Plan/Block Plan by the Ordnance Survey National Geographic Database and incorporating surveyed revision available at the date of production. Reproduction in whole or in part is prohibited without the prior permission of Ordnance Survey. The representation of a road, track or path is no evidence of a right of way. The representation of features, as lines is no evidence of a property boundary. © Crown copyright and database rights, 2015. Ordnance Survey 0100031673

Scale: 1:500, paper size: A4

Site Block Plan