
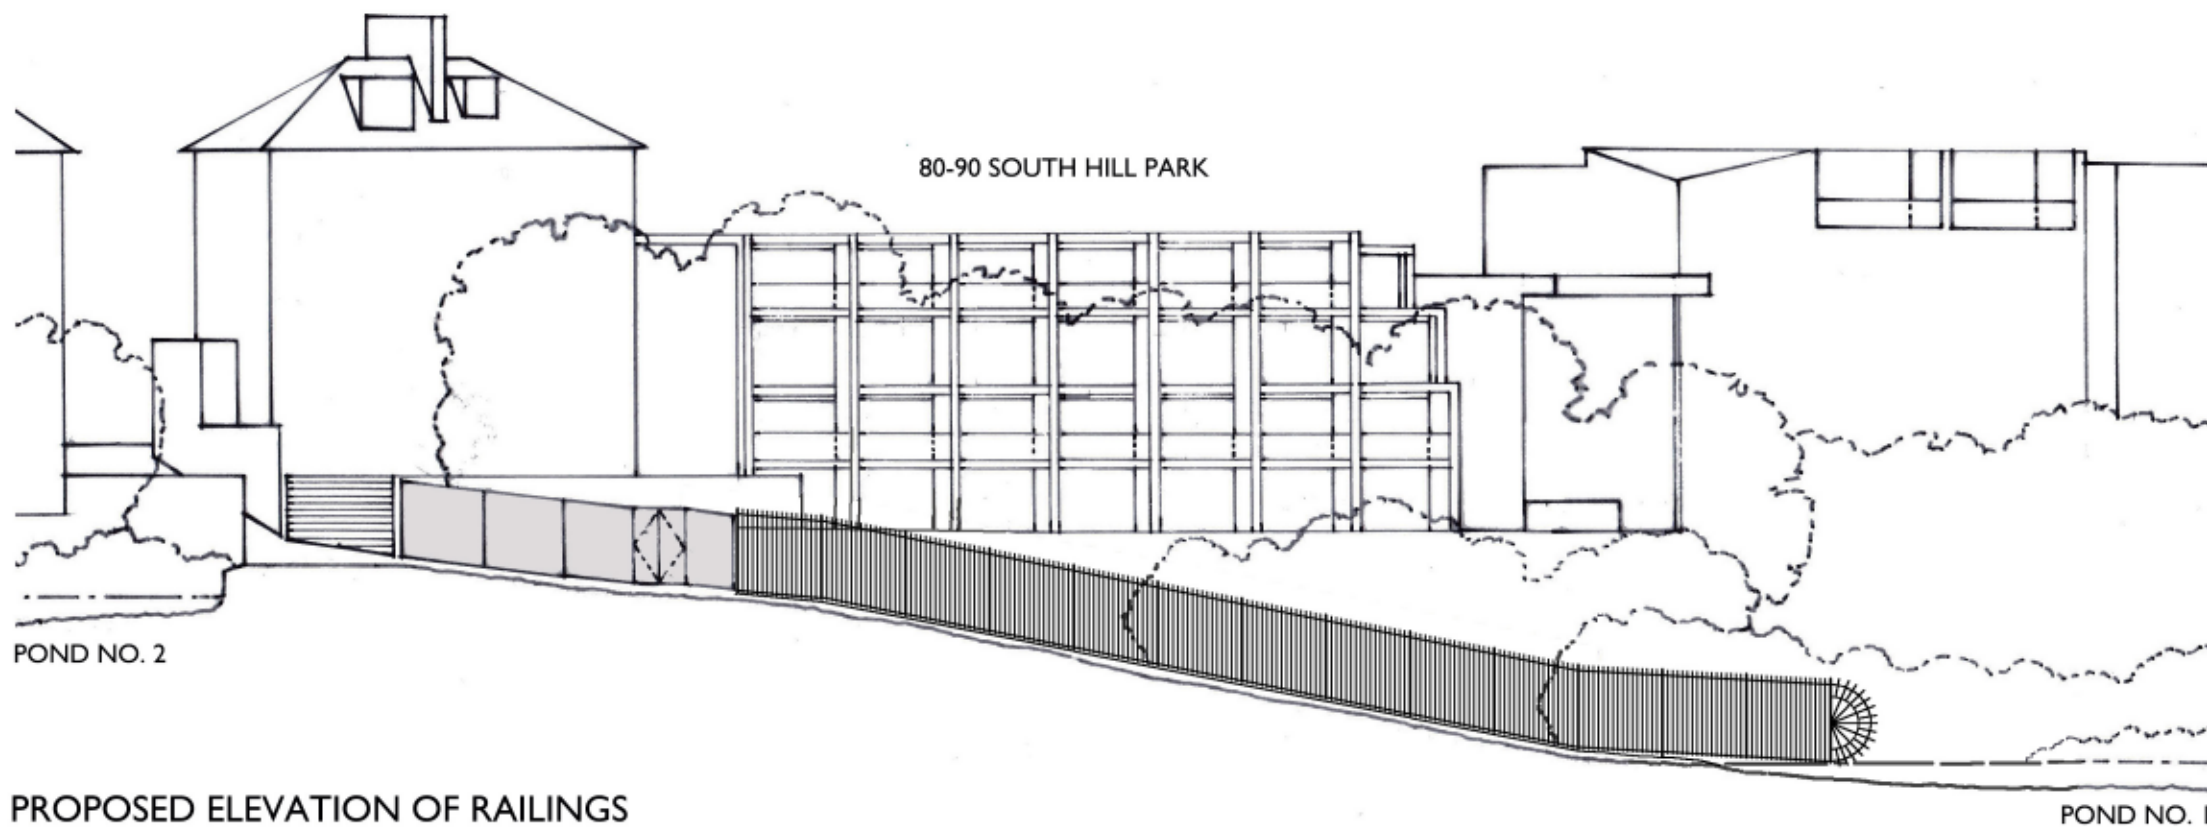


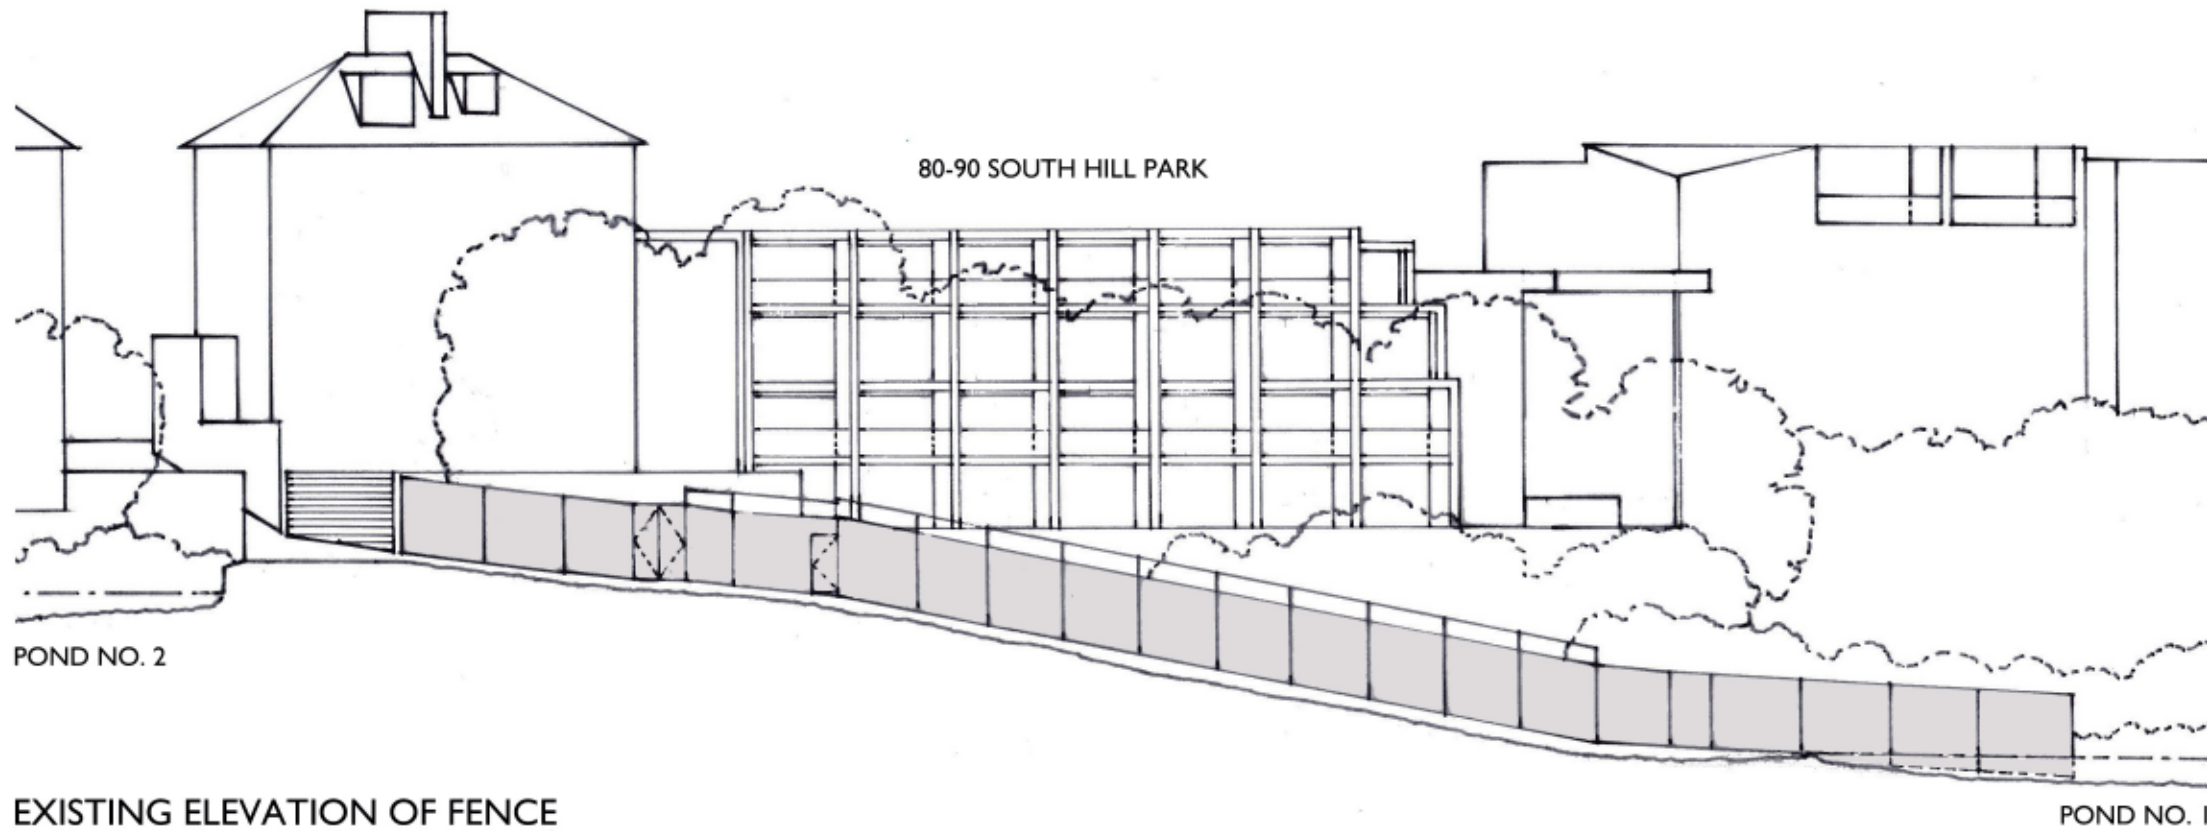

2 4 6 8 10 m



80-90 SOUTH HILL PARK
NW3 2SN

PROPOSED REPLACEMENT OF
EXISTING BOUNDARY FENCE

ELEVATIONS OF EXISTING
AND PROPOSED

SCALE: 1:250 @ A3

DRAWING NO. 80-90: 004

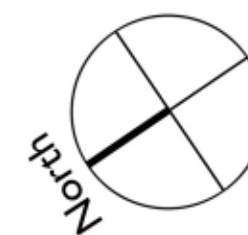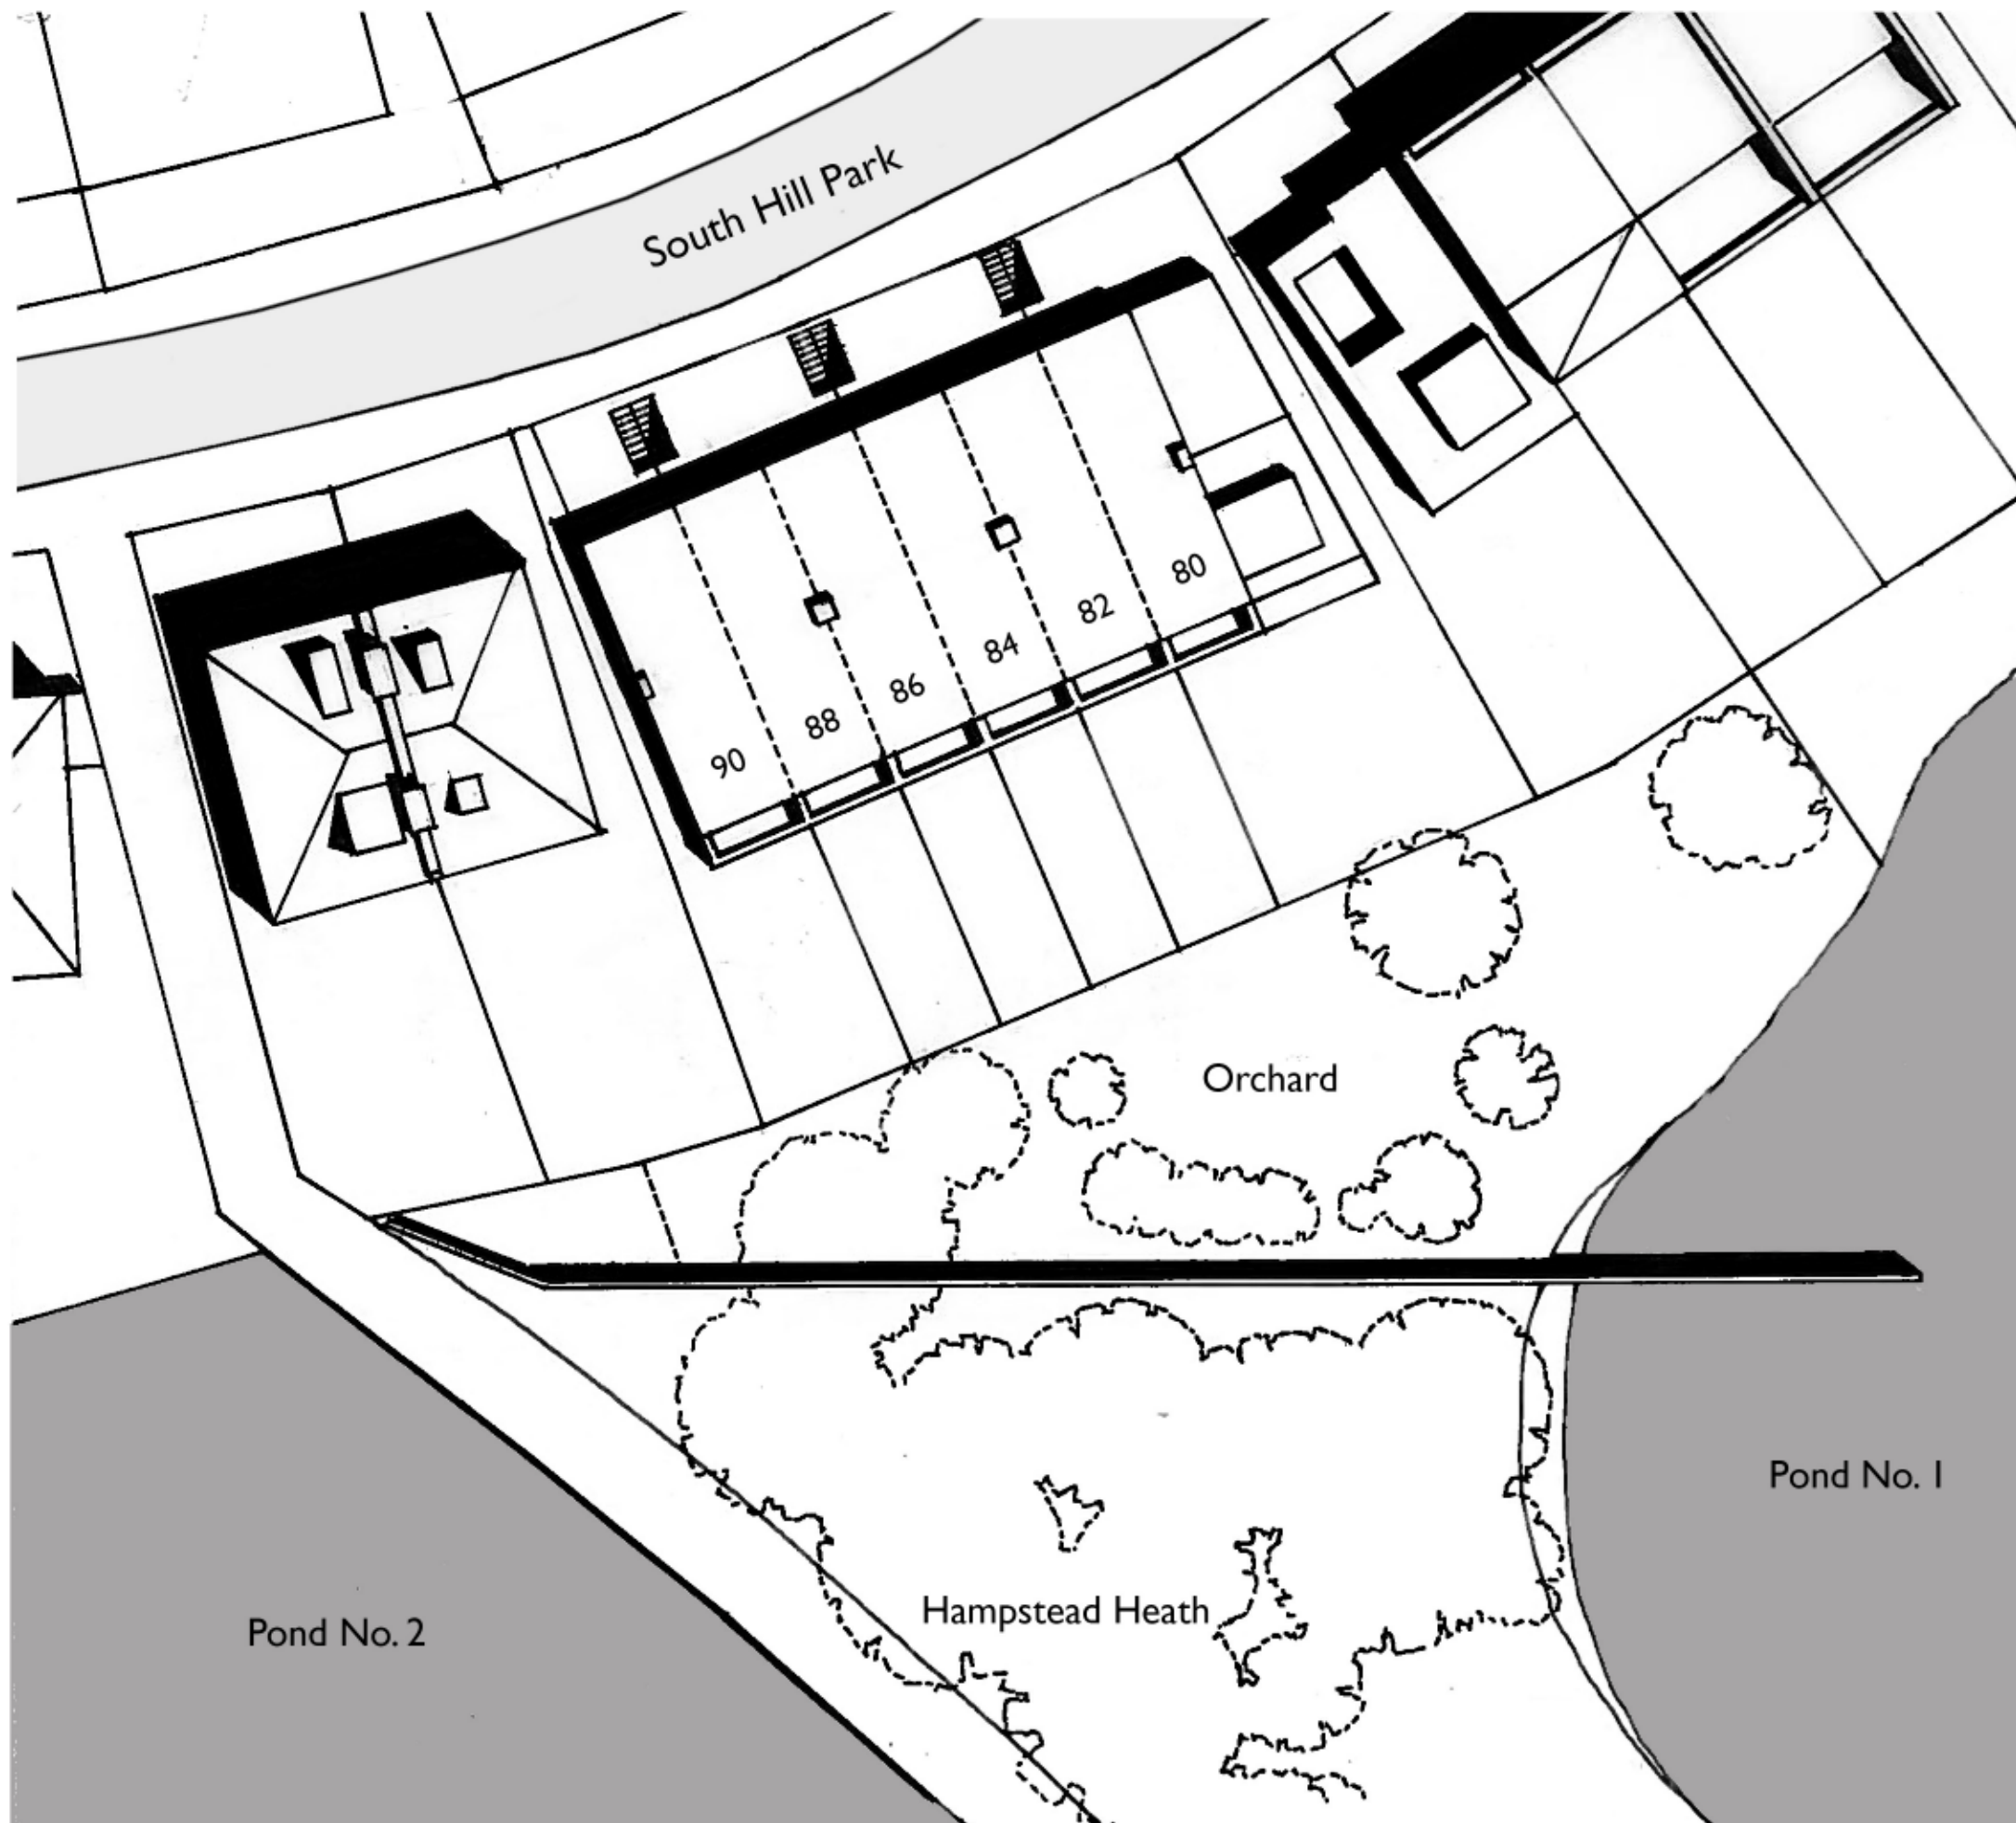

2 4 6 8 10 m



80-90 SOUTH HILL PARK
NW3 2SN

PROPOSED REPLACEMENT OF
EXISTING BOUNDARY FENCE

EXISTING SITE PLAN

SCALE: 1:250 @ A3

DRAWING NO. 80-90: 002

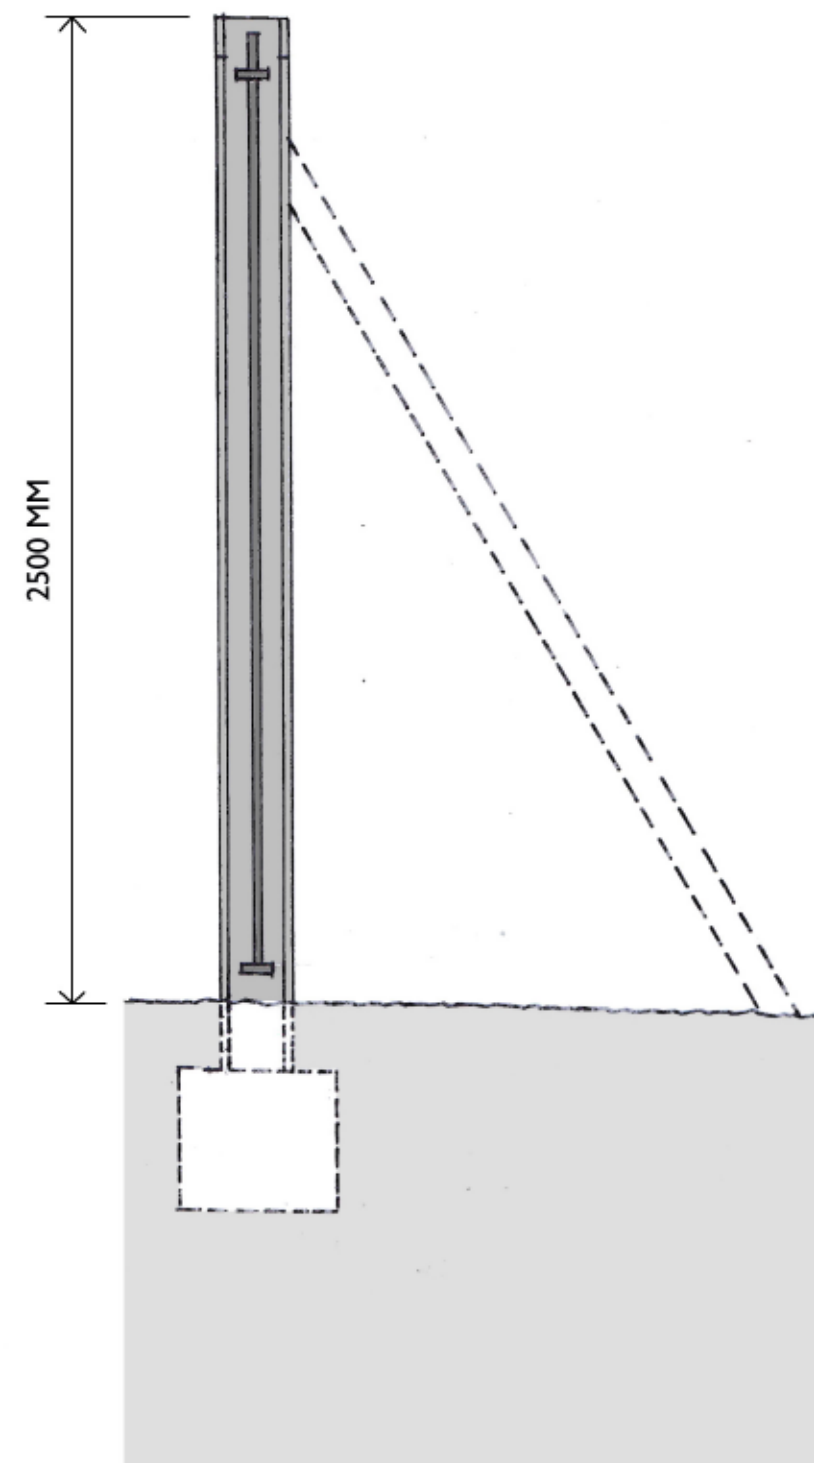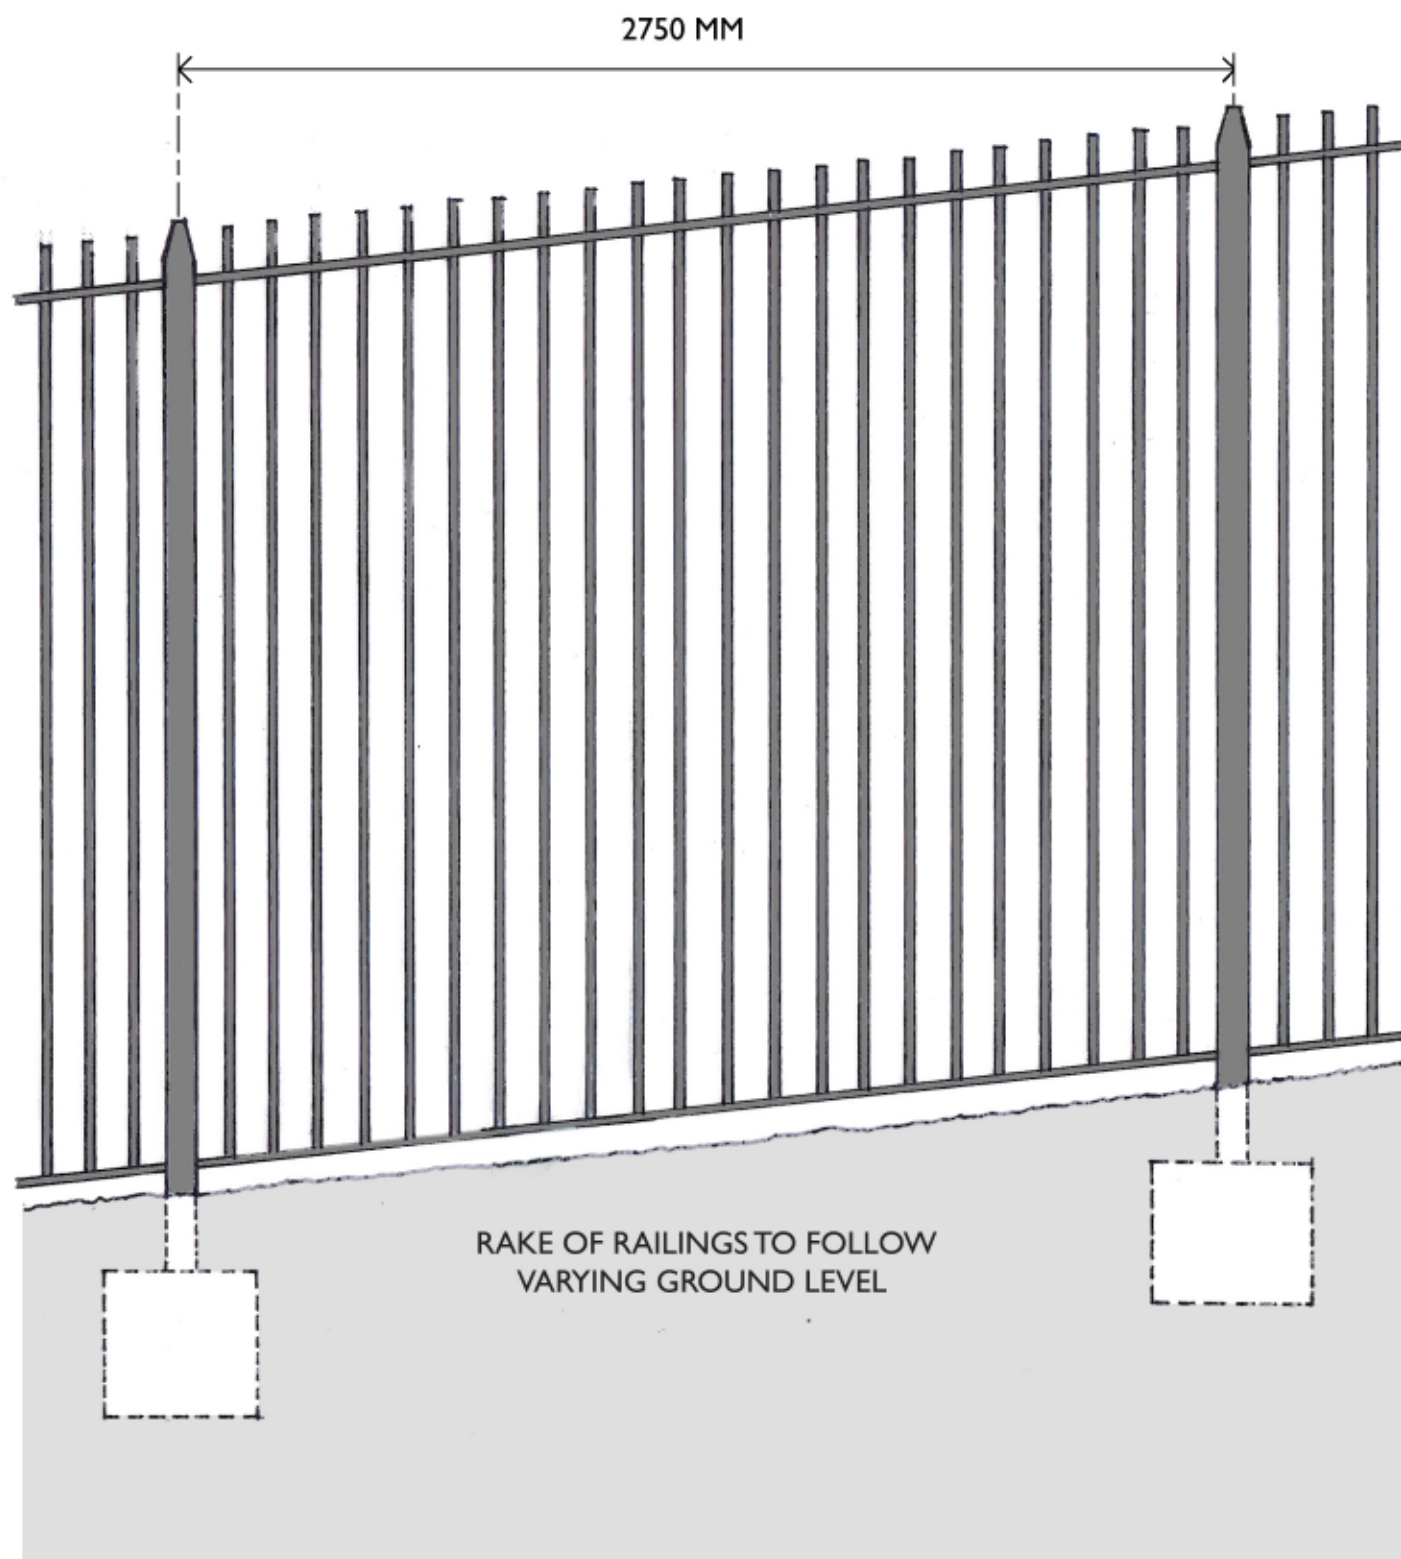

20 40 60 80 100 CM



80-90 SOUTH HILL PARK
NW3 2SN

PROPOSED REPLACEMENT OF
EXISTING BOUNDARY FENCE

BAY ELEVATION & SECTION

SCALE: 1:20 @ A3

DRAWING NO. 80-90: 005

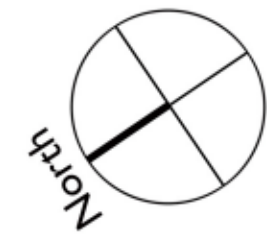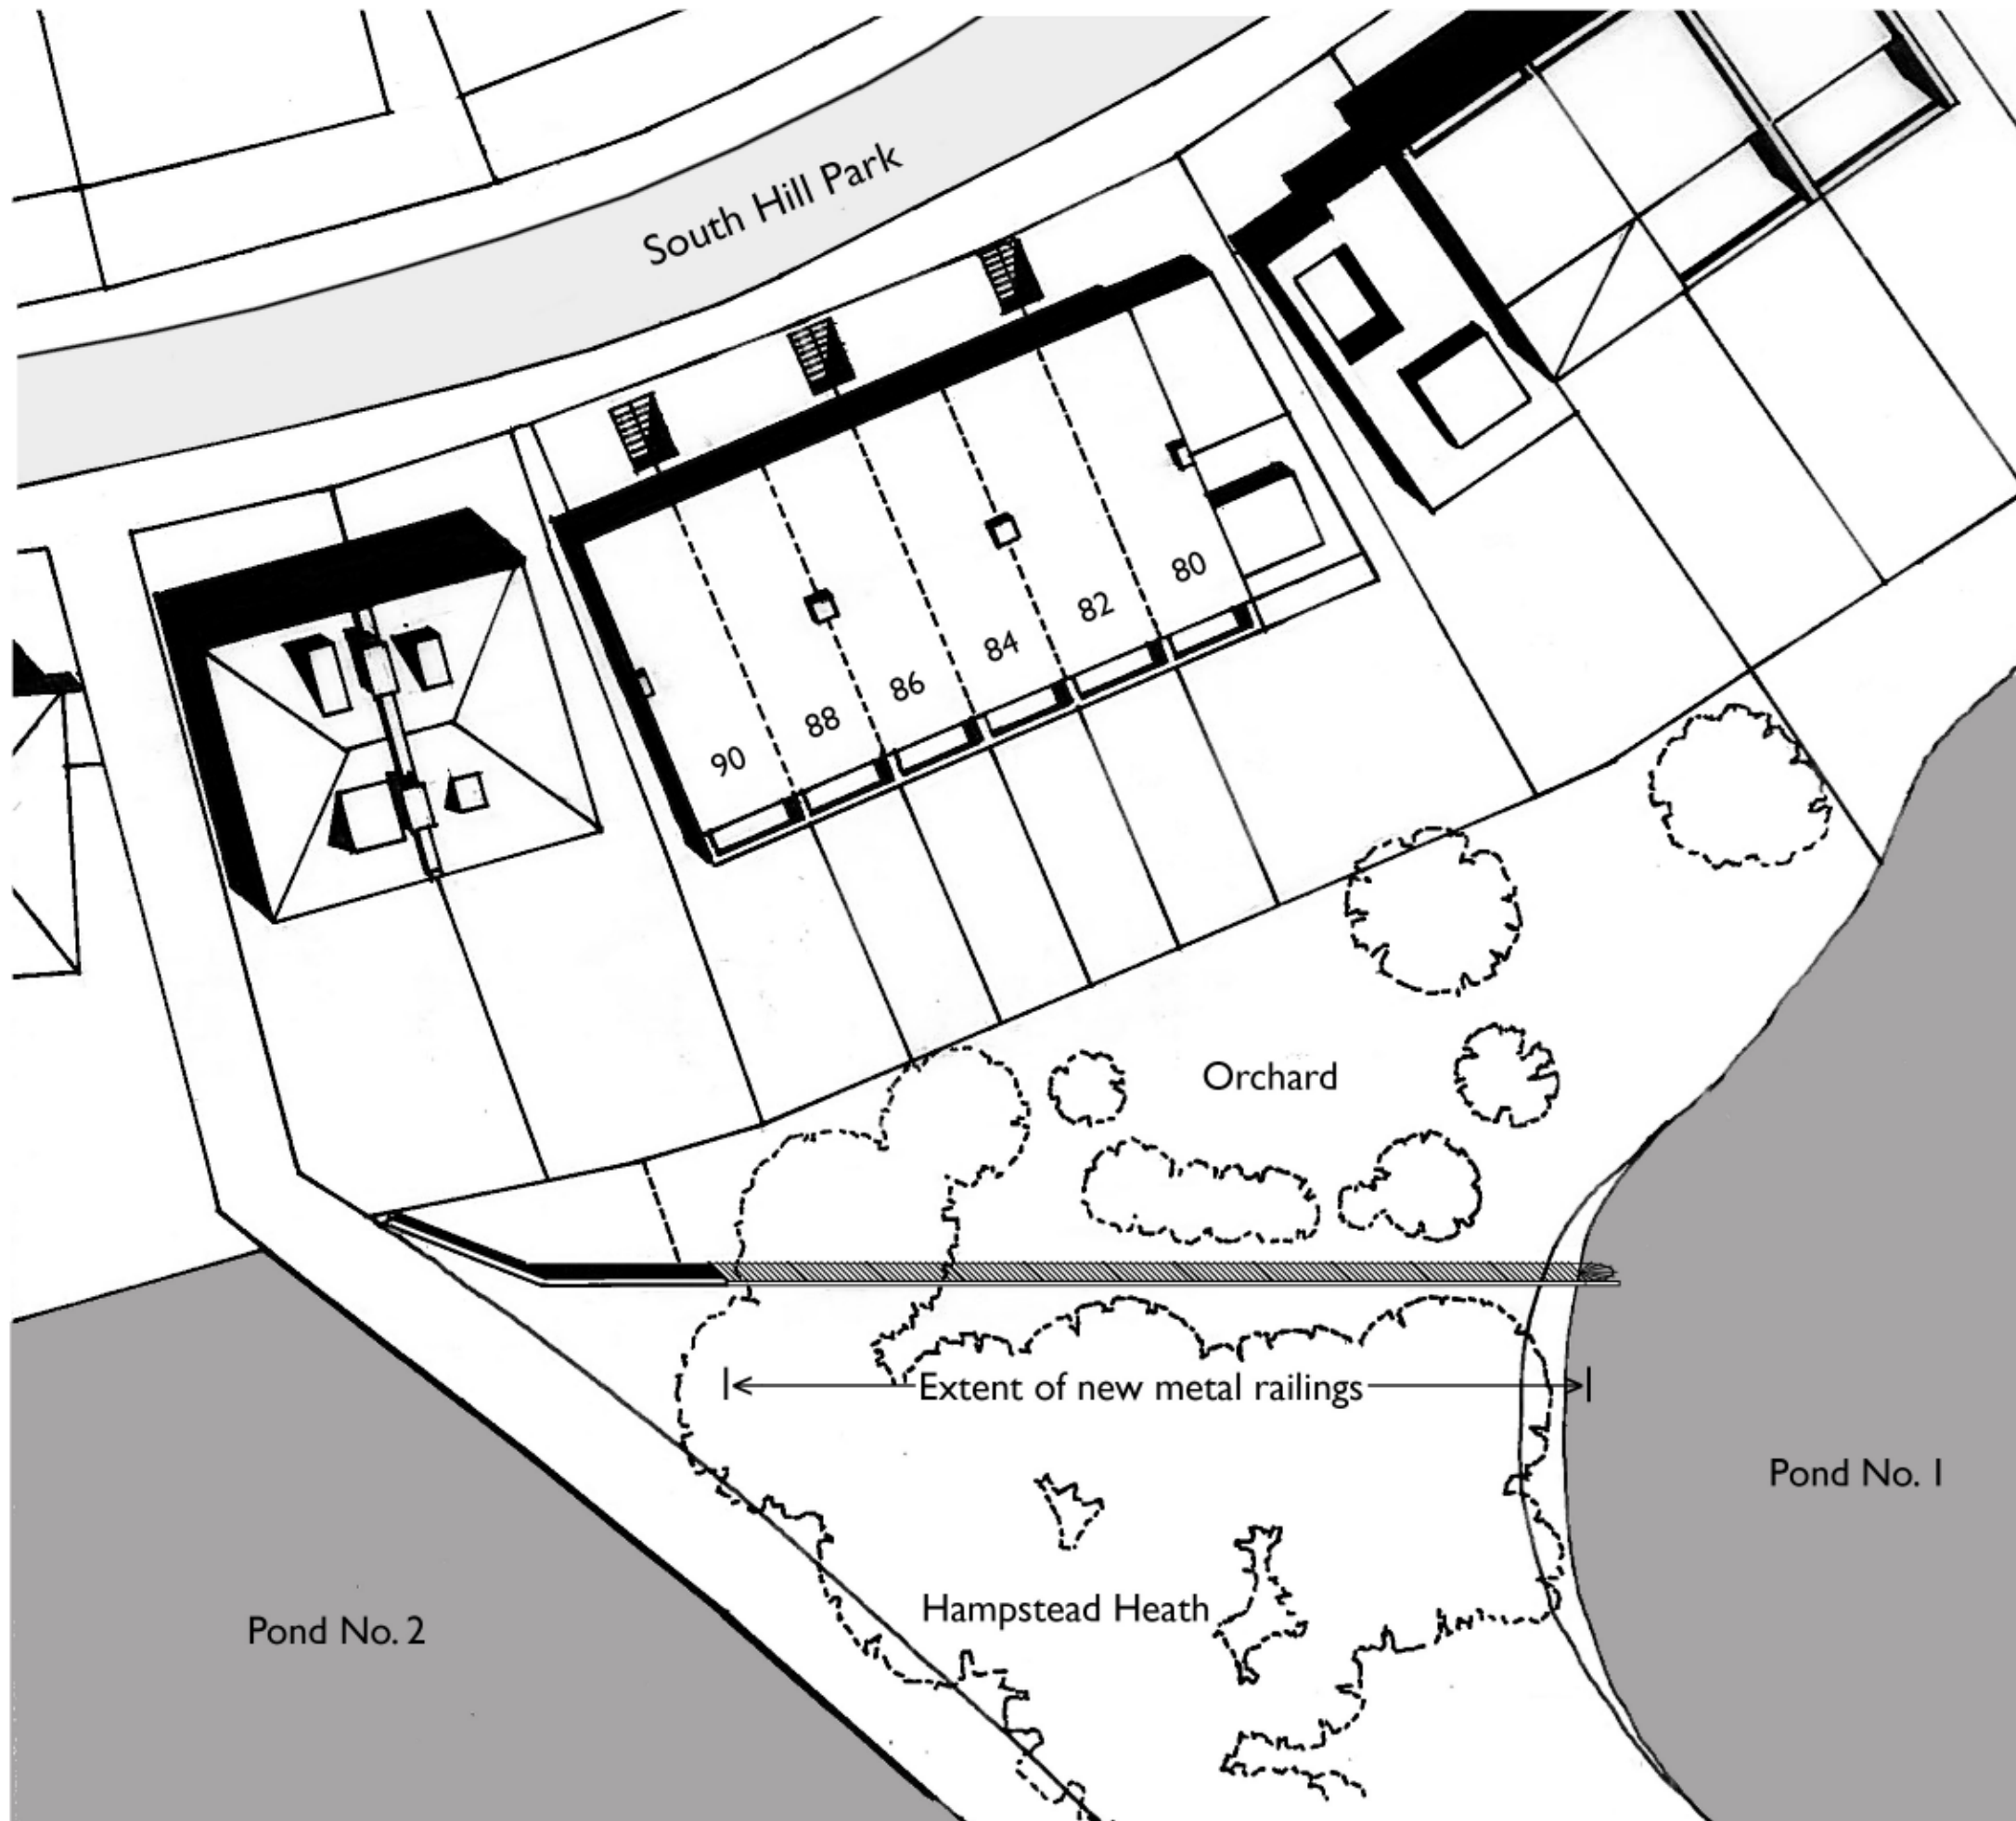

2 4 6 8 10 m



80-90 SOUTH HILL PARK
NW3 2SN

PROPOSED REPLACEMENT OF
EXISTING BOUNDARY FENCE

PROPOSED SITE PLAN

SCALE: 1:250 @ A3

DRAWING NO. 80-90: 003

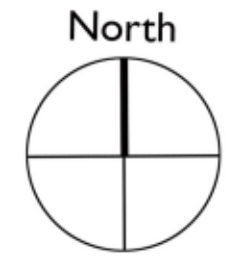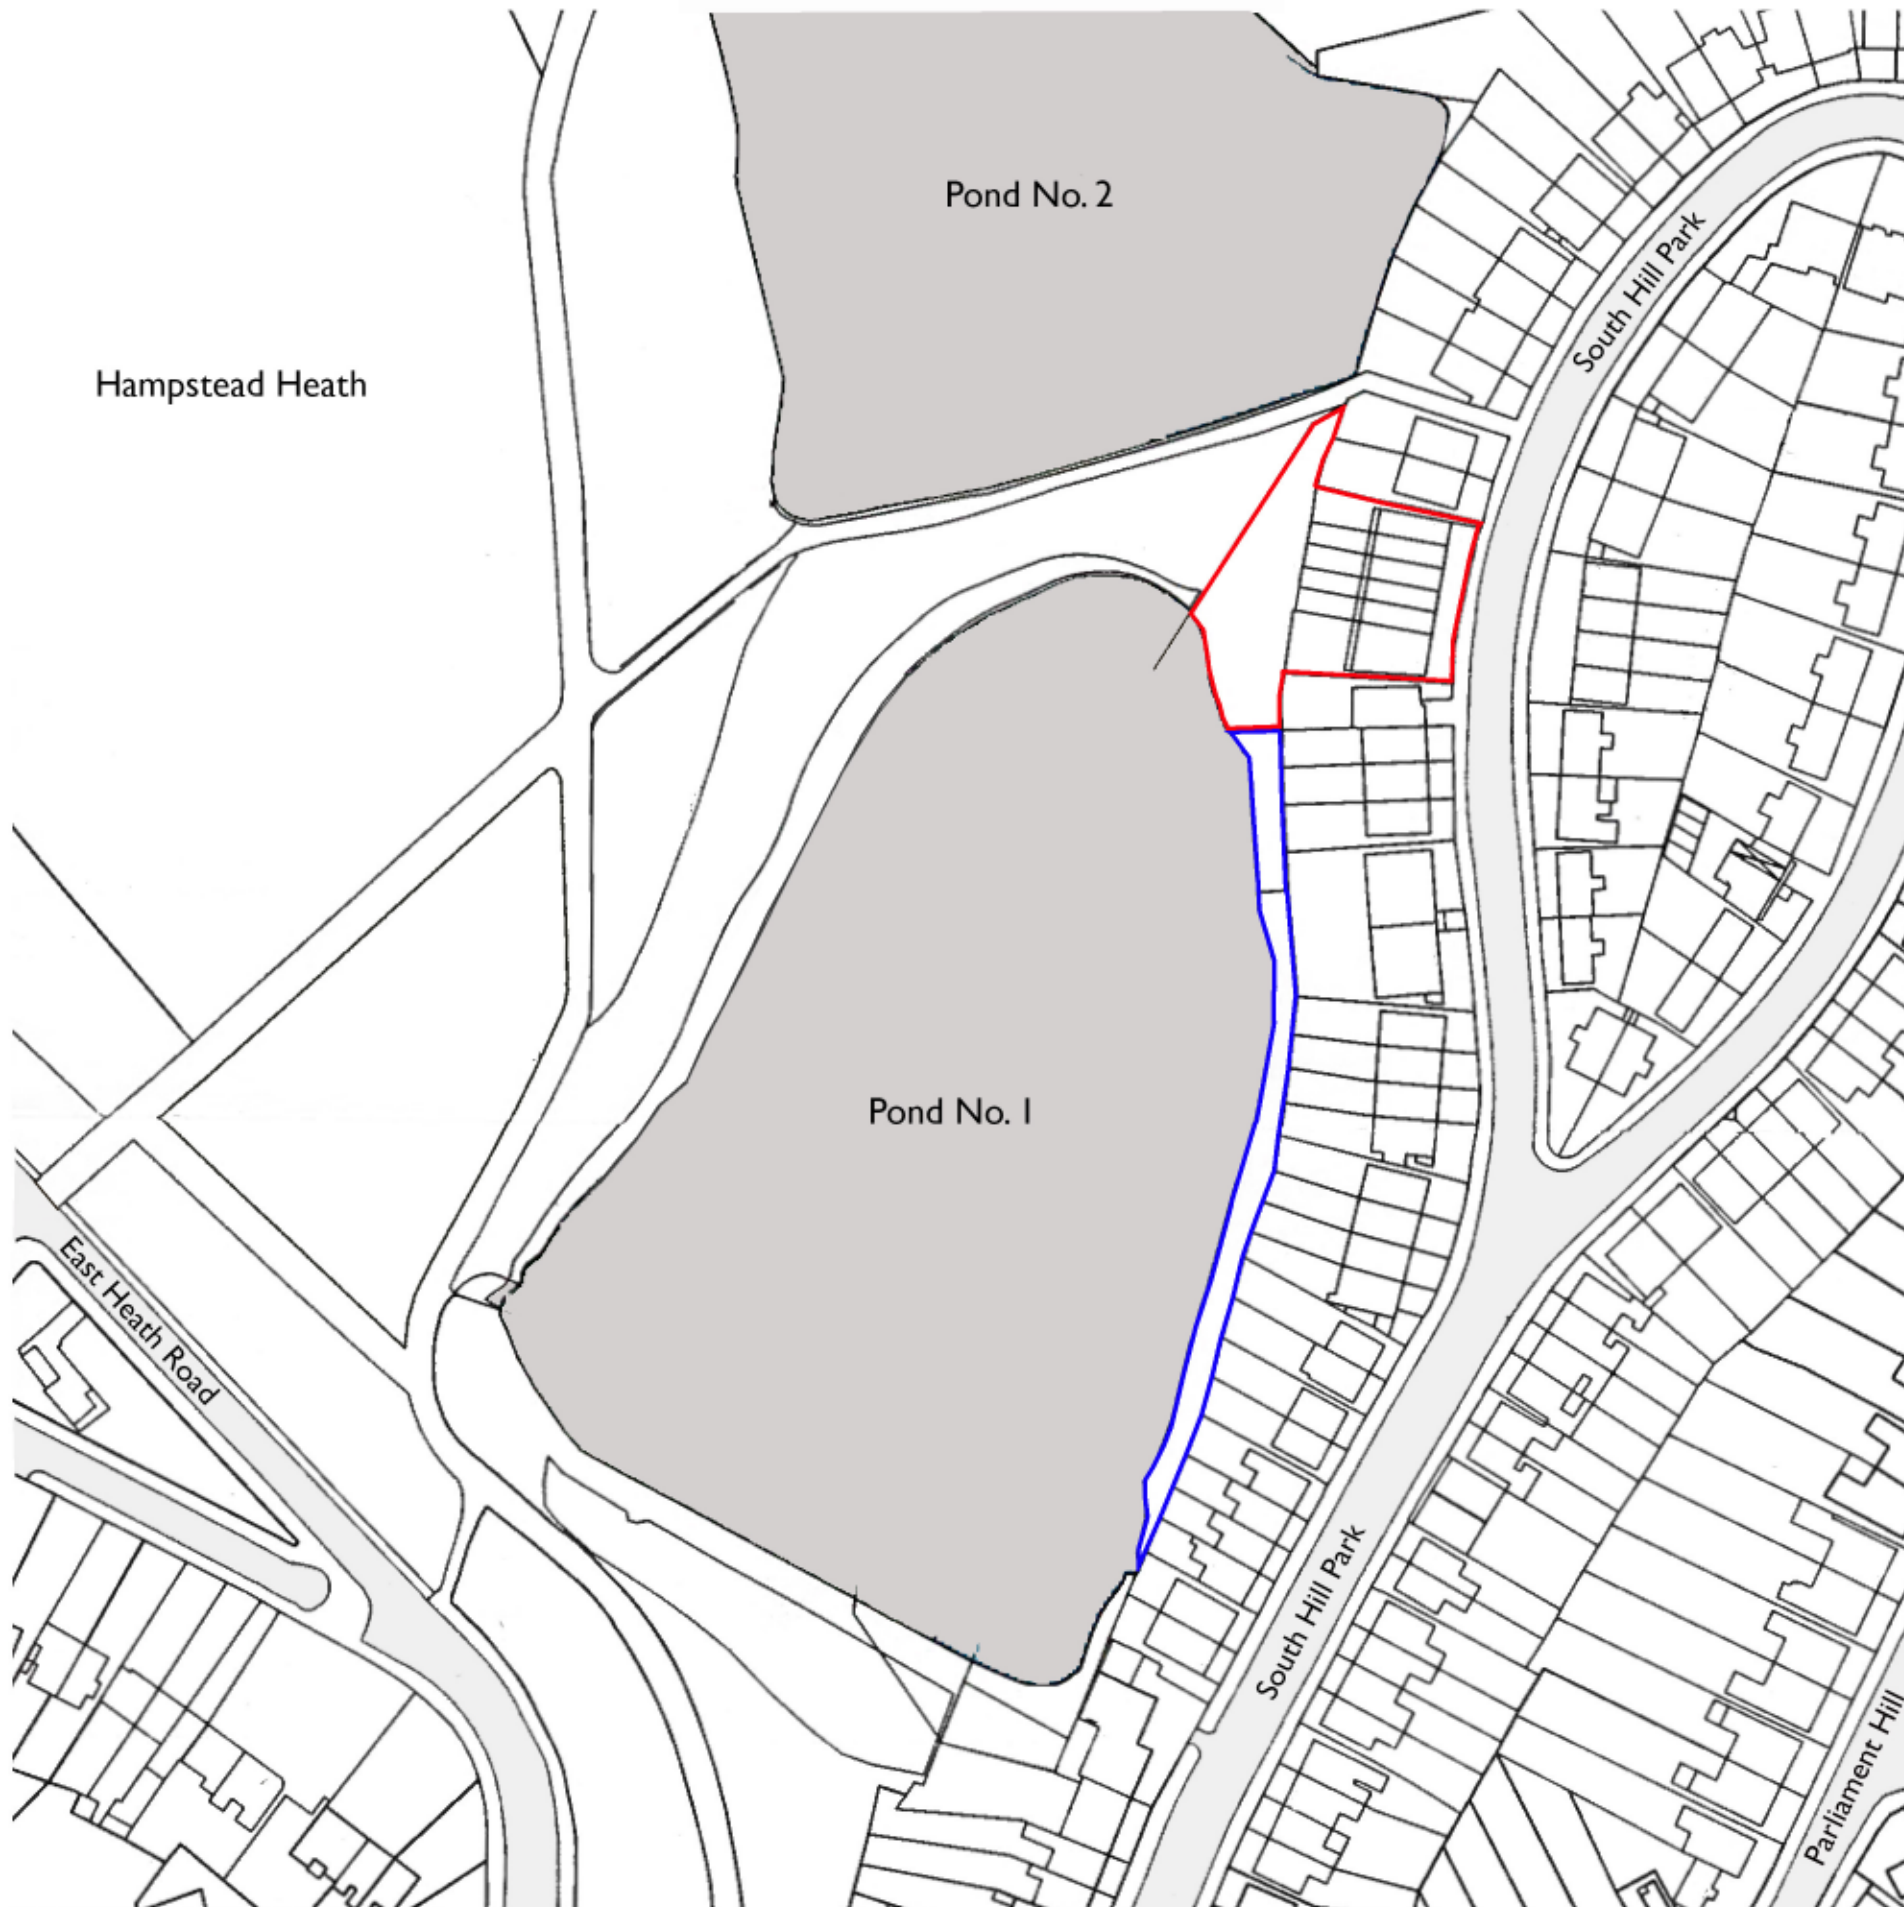

10 20 30 40 50m

80-90 SOUTH HILL PARK
NW3 2SN

PROPOSED REPLACEMENT OF
EXISTING BOUNDARY FENCE

LOCATION PLAN

SCALE: 1:1250 @ A3

DRAWING NO. 80-90: 001