
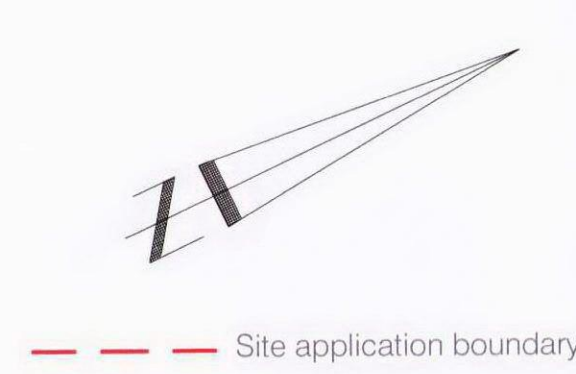


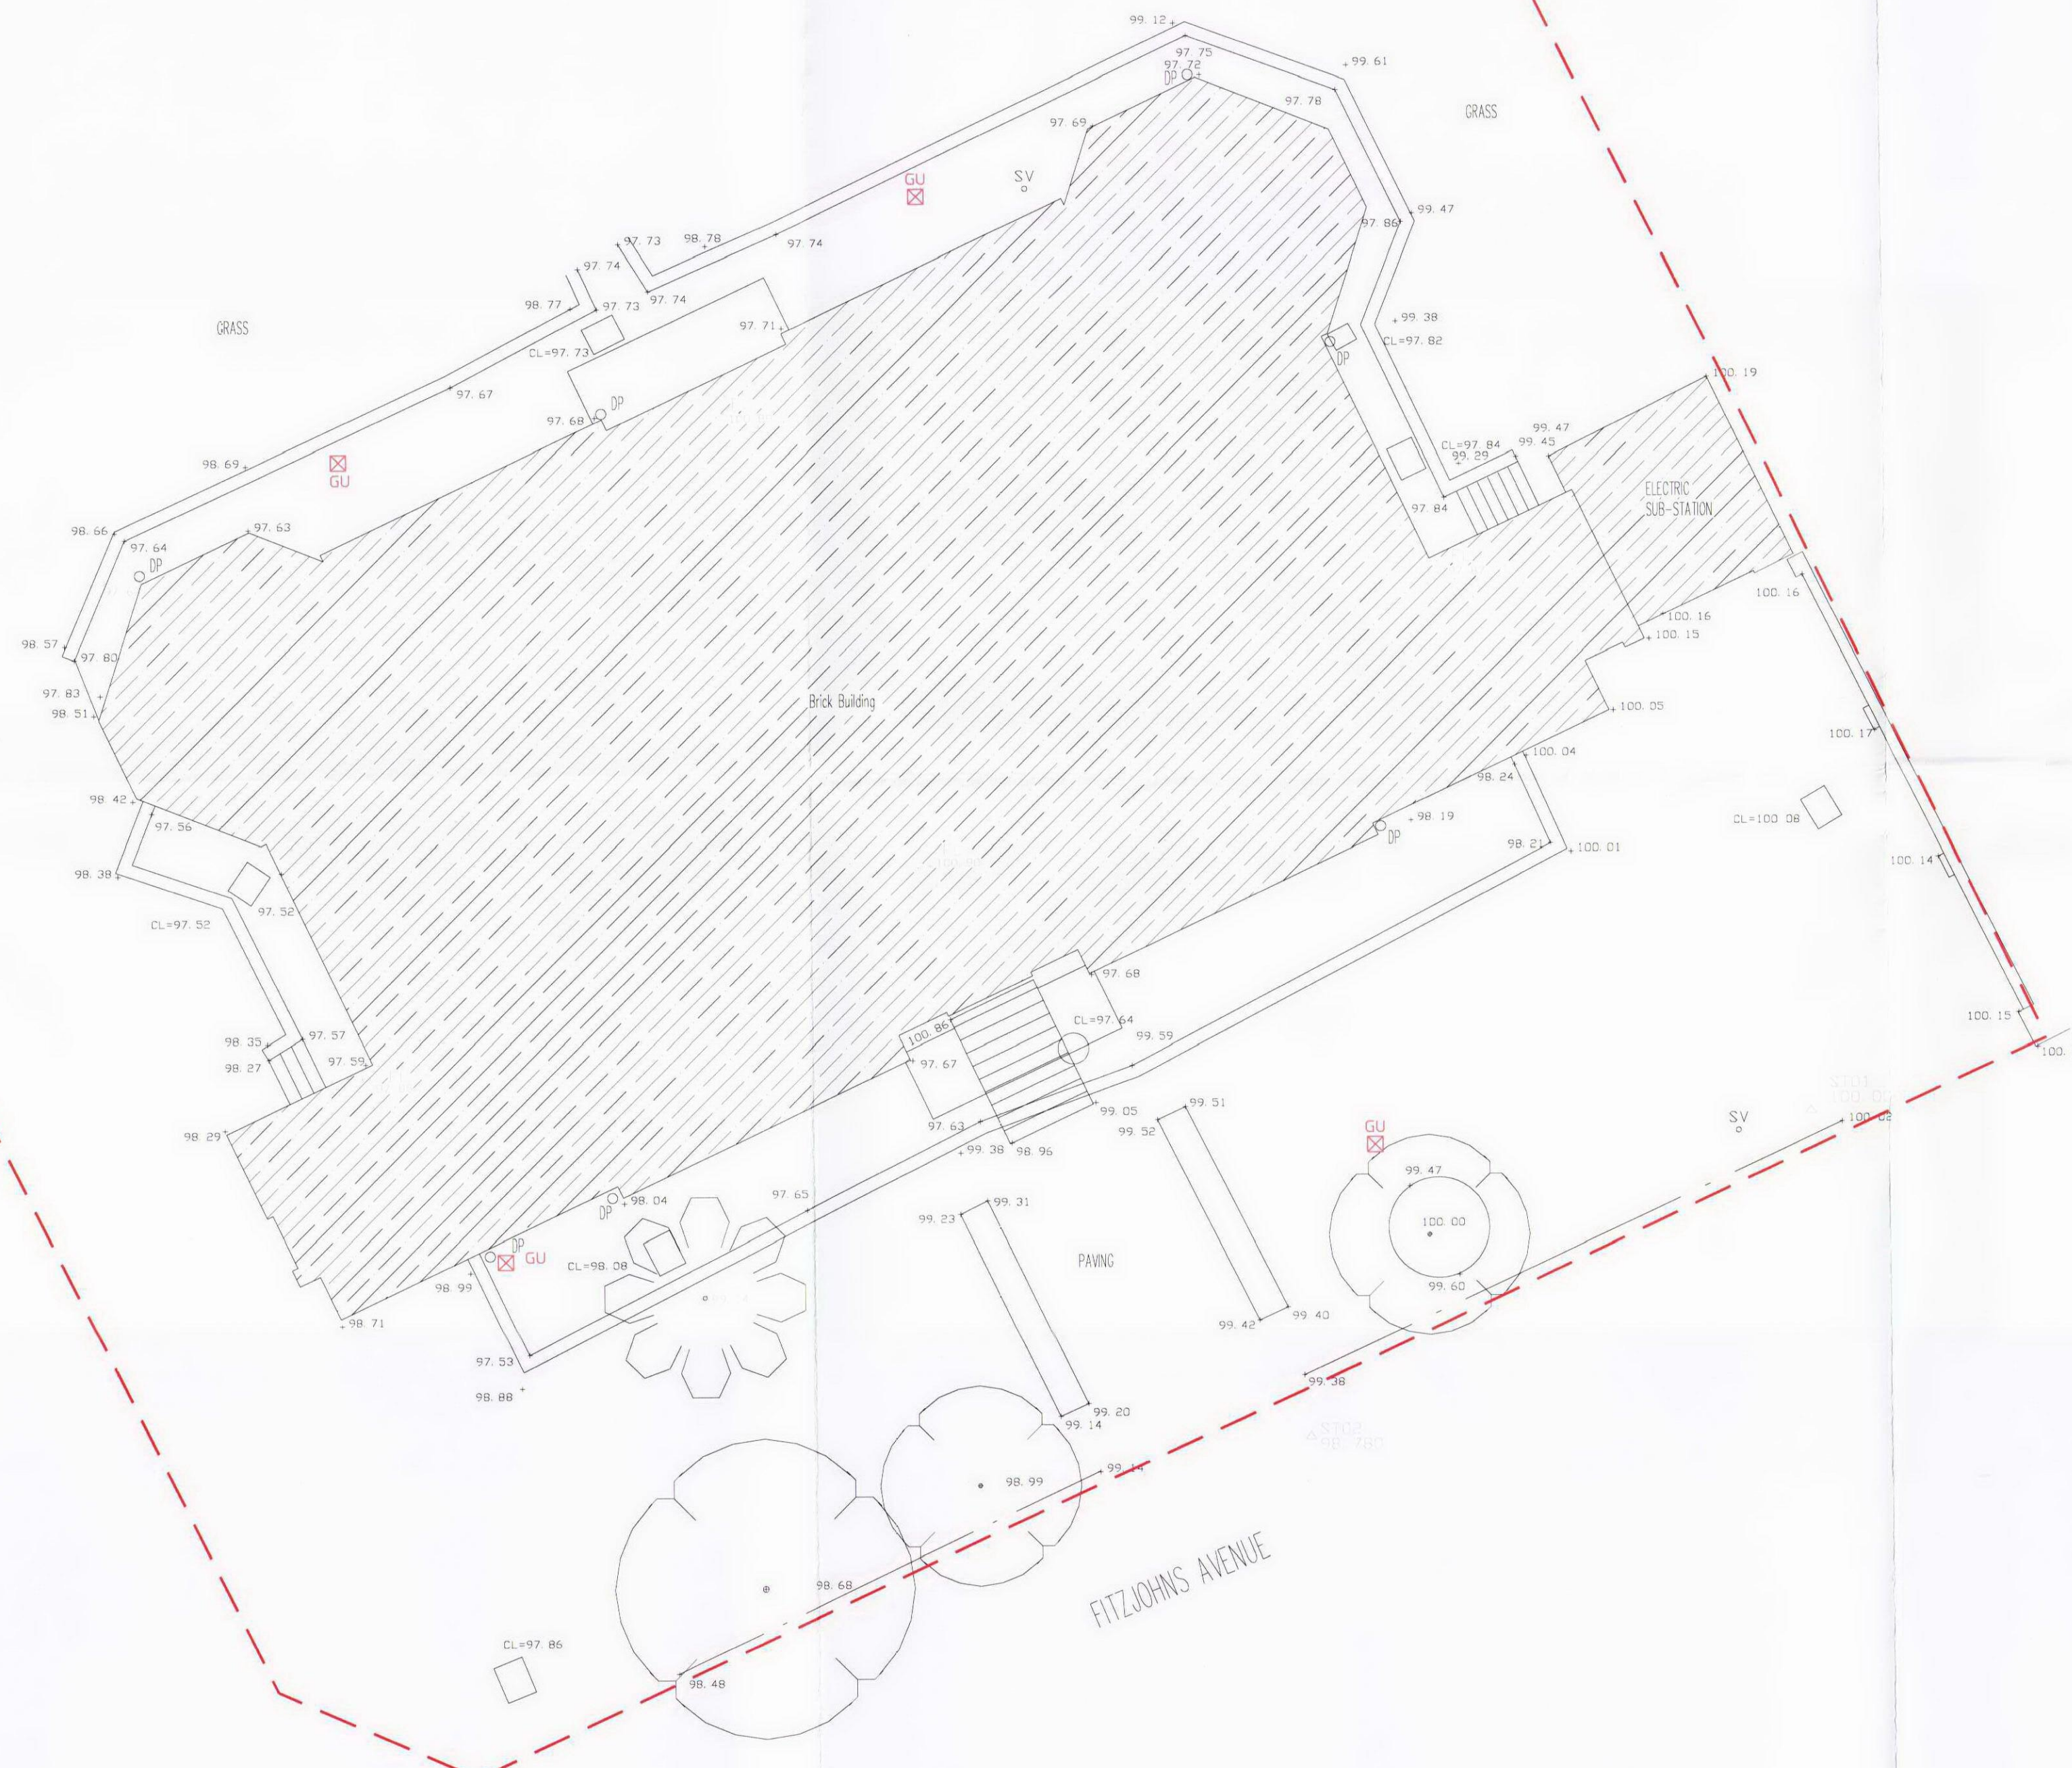

Rev:	Comments:	By:	Date:
A	Site application boundary shown	SL	24.11.10

24.11.10
All rights reserved. No reproduction in any material form is permitted without consent.

EXISTING
Survey Information By Others

Client:
Loham (UK) Ltd.

Project Title:
Conversion of Dwelling house,
No.43-45 Fitzjohns Avenue, Hampstead, London

Drawing Title:
Existing
Site Plan

Scale:
1:100@A1

Date:
Oct 09

Drawn:
MOS

Checked:
SGK

kyson
Studio

28 Scrutton Street
London
UK
EC2A 4RP

T: +44(0) 20 7247 2462
E: enquiries@kyson.co.uk
W: www.kyson.co.uk

Project No.:	Drawing No.:	Revision:
195-09	1000	A