


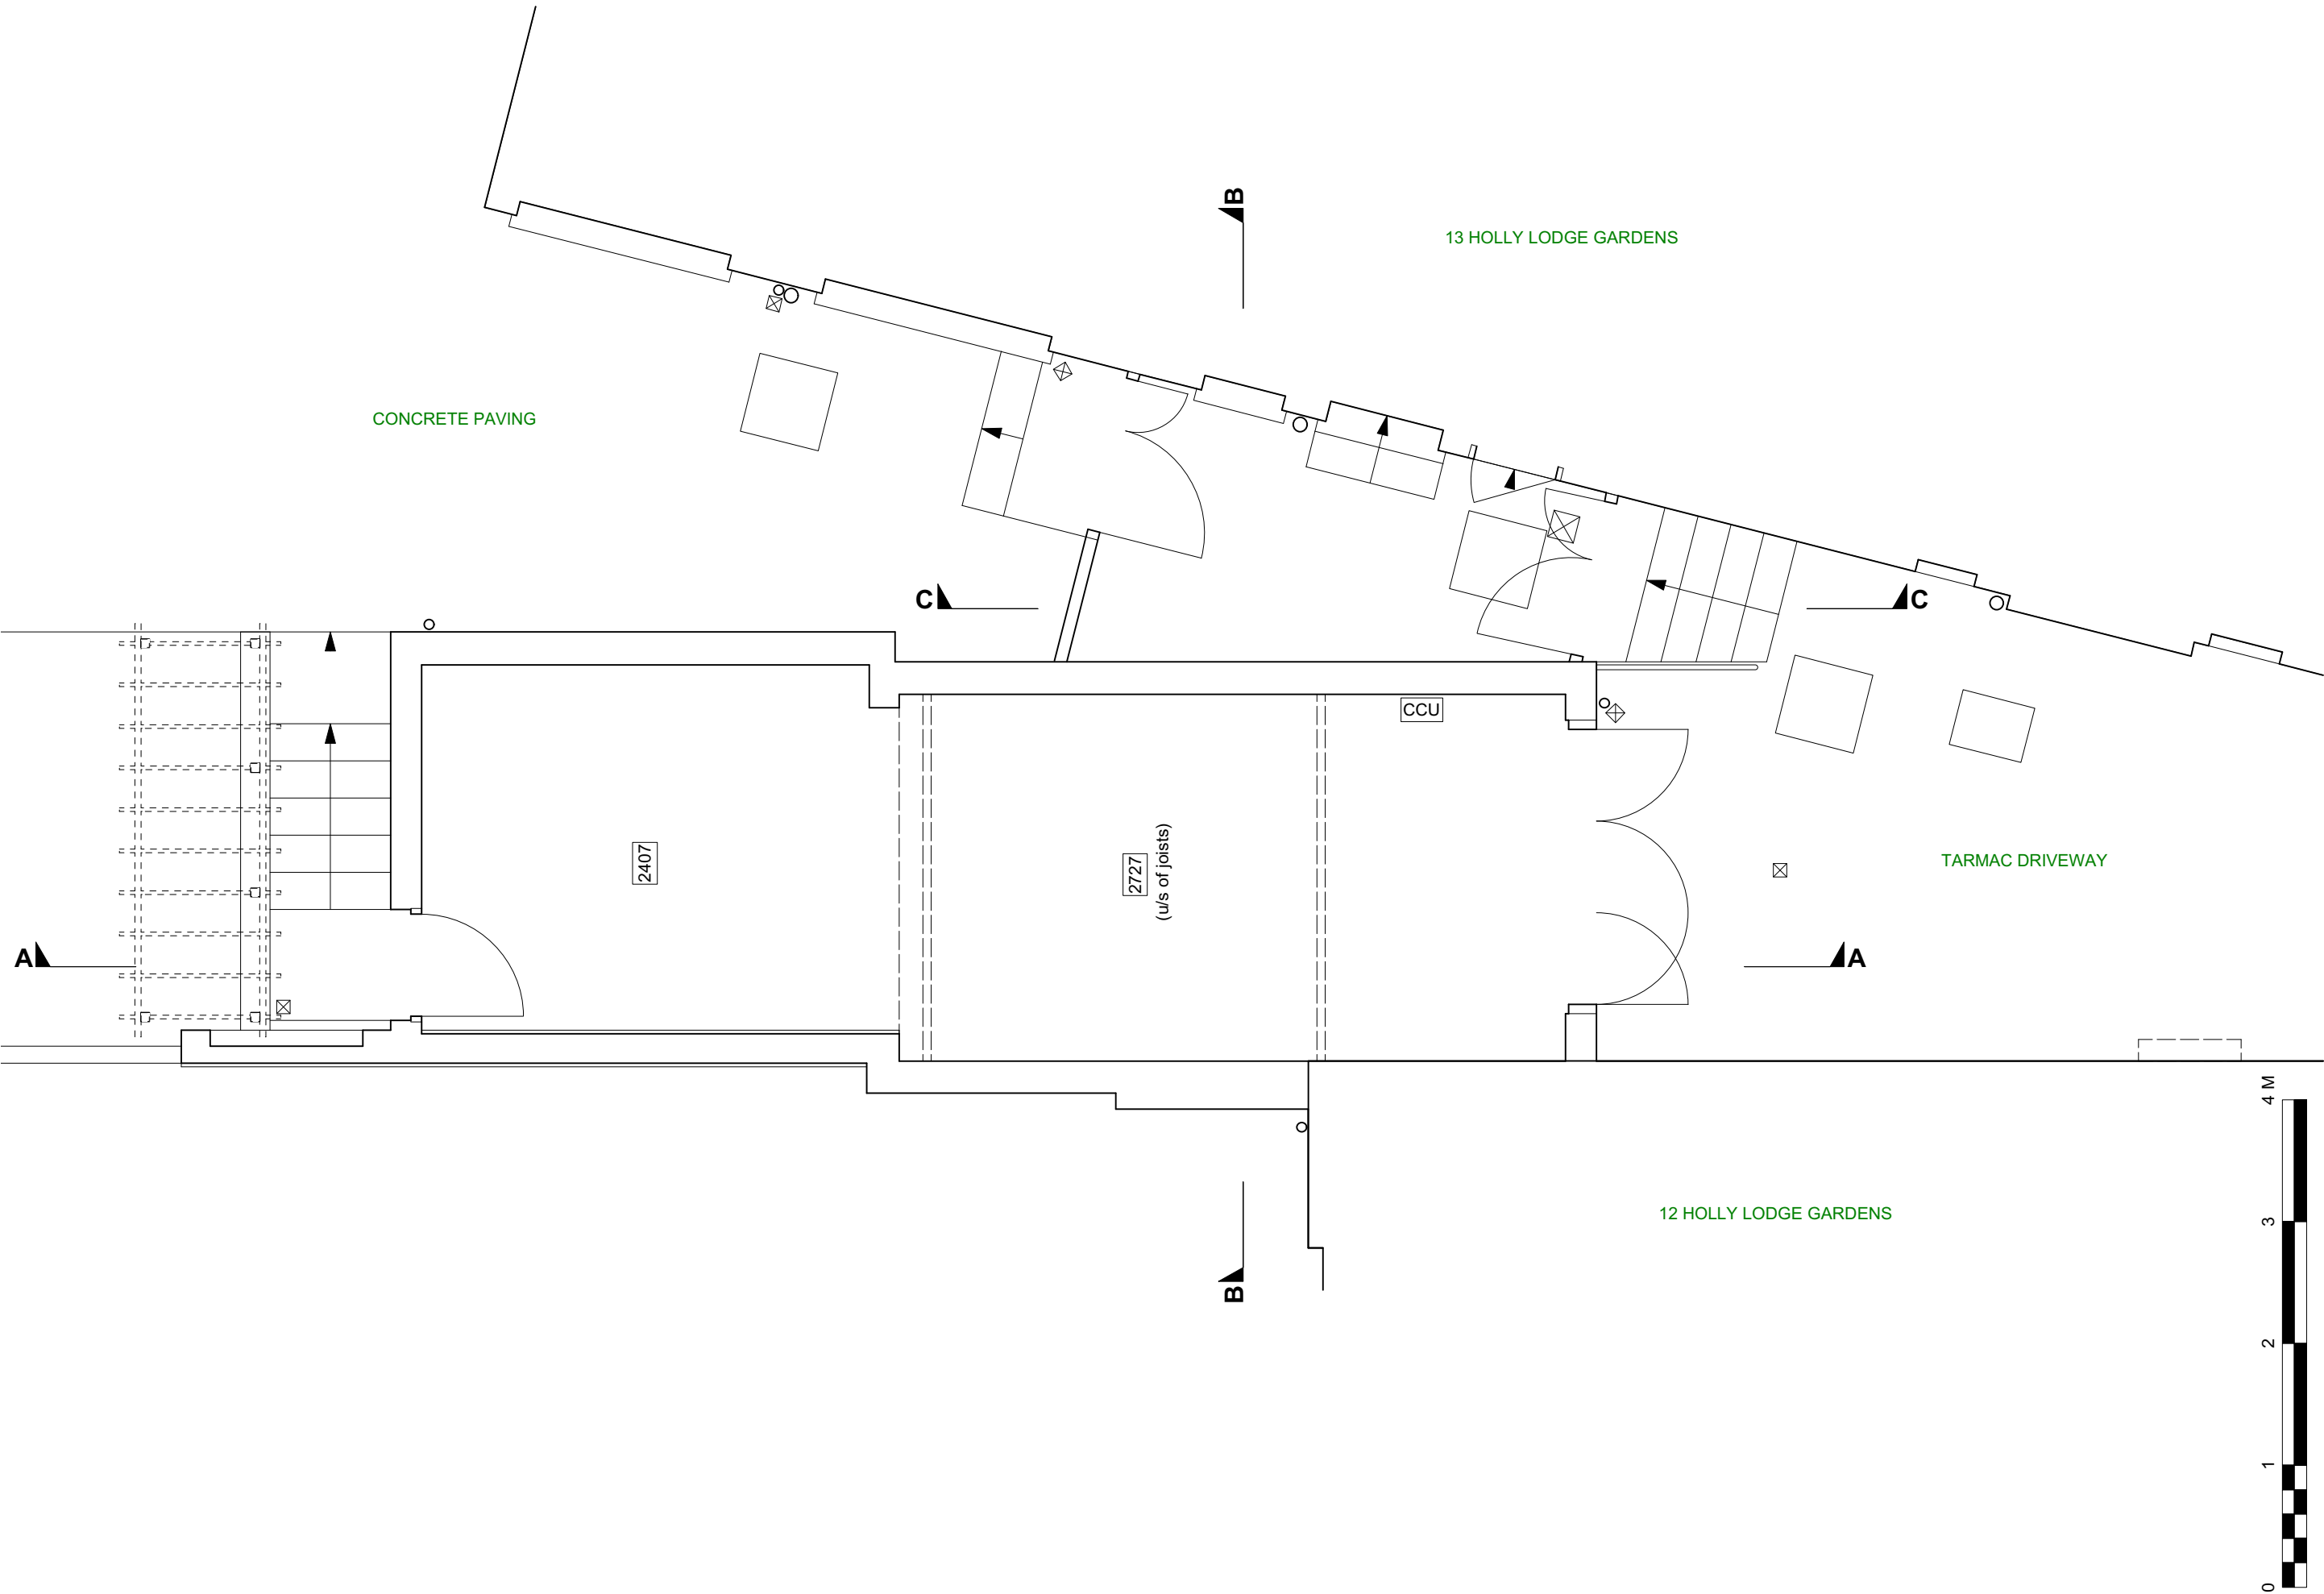


REV A - 180119 - EXISTING MATERIALS ANNOTATED


	PROJECT 5 ARCHITECTURE LLP 8 Waterson Street London E2 8HL T: +44 (0)20 7739 9131 F: +44 (0)20 7739 3687 E: info@psa.co.uk		Job title 13 HOLLY LODGE GARDENS N6 6AA		scale 1:50 @ A3	drawn CS	drawing no. 6251 HLG13-E101P.A
	drawing FRONT GARDEN PLAN AS EXISTING		date SEPT 2017			checked XX	




project5 ARCHITECTURE	PROJECT 5 ARCHITECTURE LLP 8 Waterson Street London E2 8HL T: +44 (0)20 7739 9131 F: +44 (0)20 7739 3687 E: info@psa.co.uk		JOB TITLE 13 HOLLY LODGE GARDENS N6 6AA		REV A - 180119 - EXISTING MATERIALS ANNOTATED	
	drawing		scale 1:50 @ A3		drawing no.	
	GARAGE GROUND FLOOR PLAN AS EXISTING		date SEPT 2017		drawn CS	checked XX

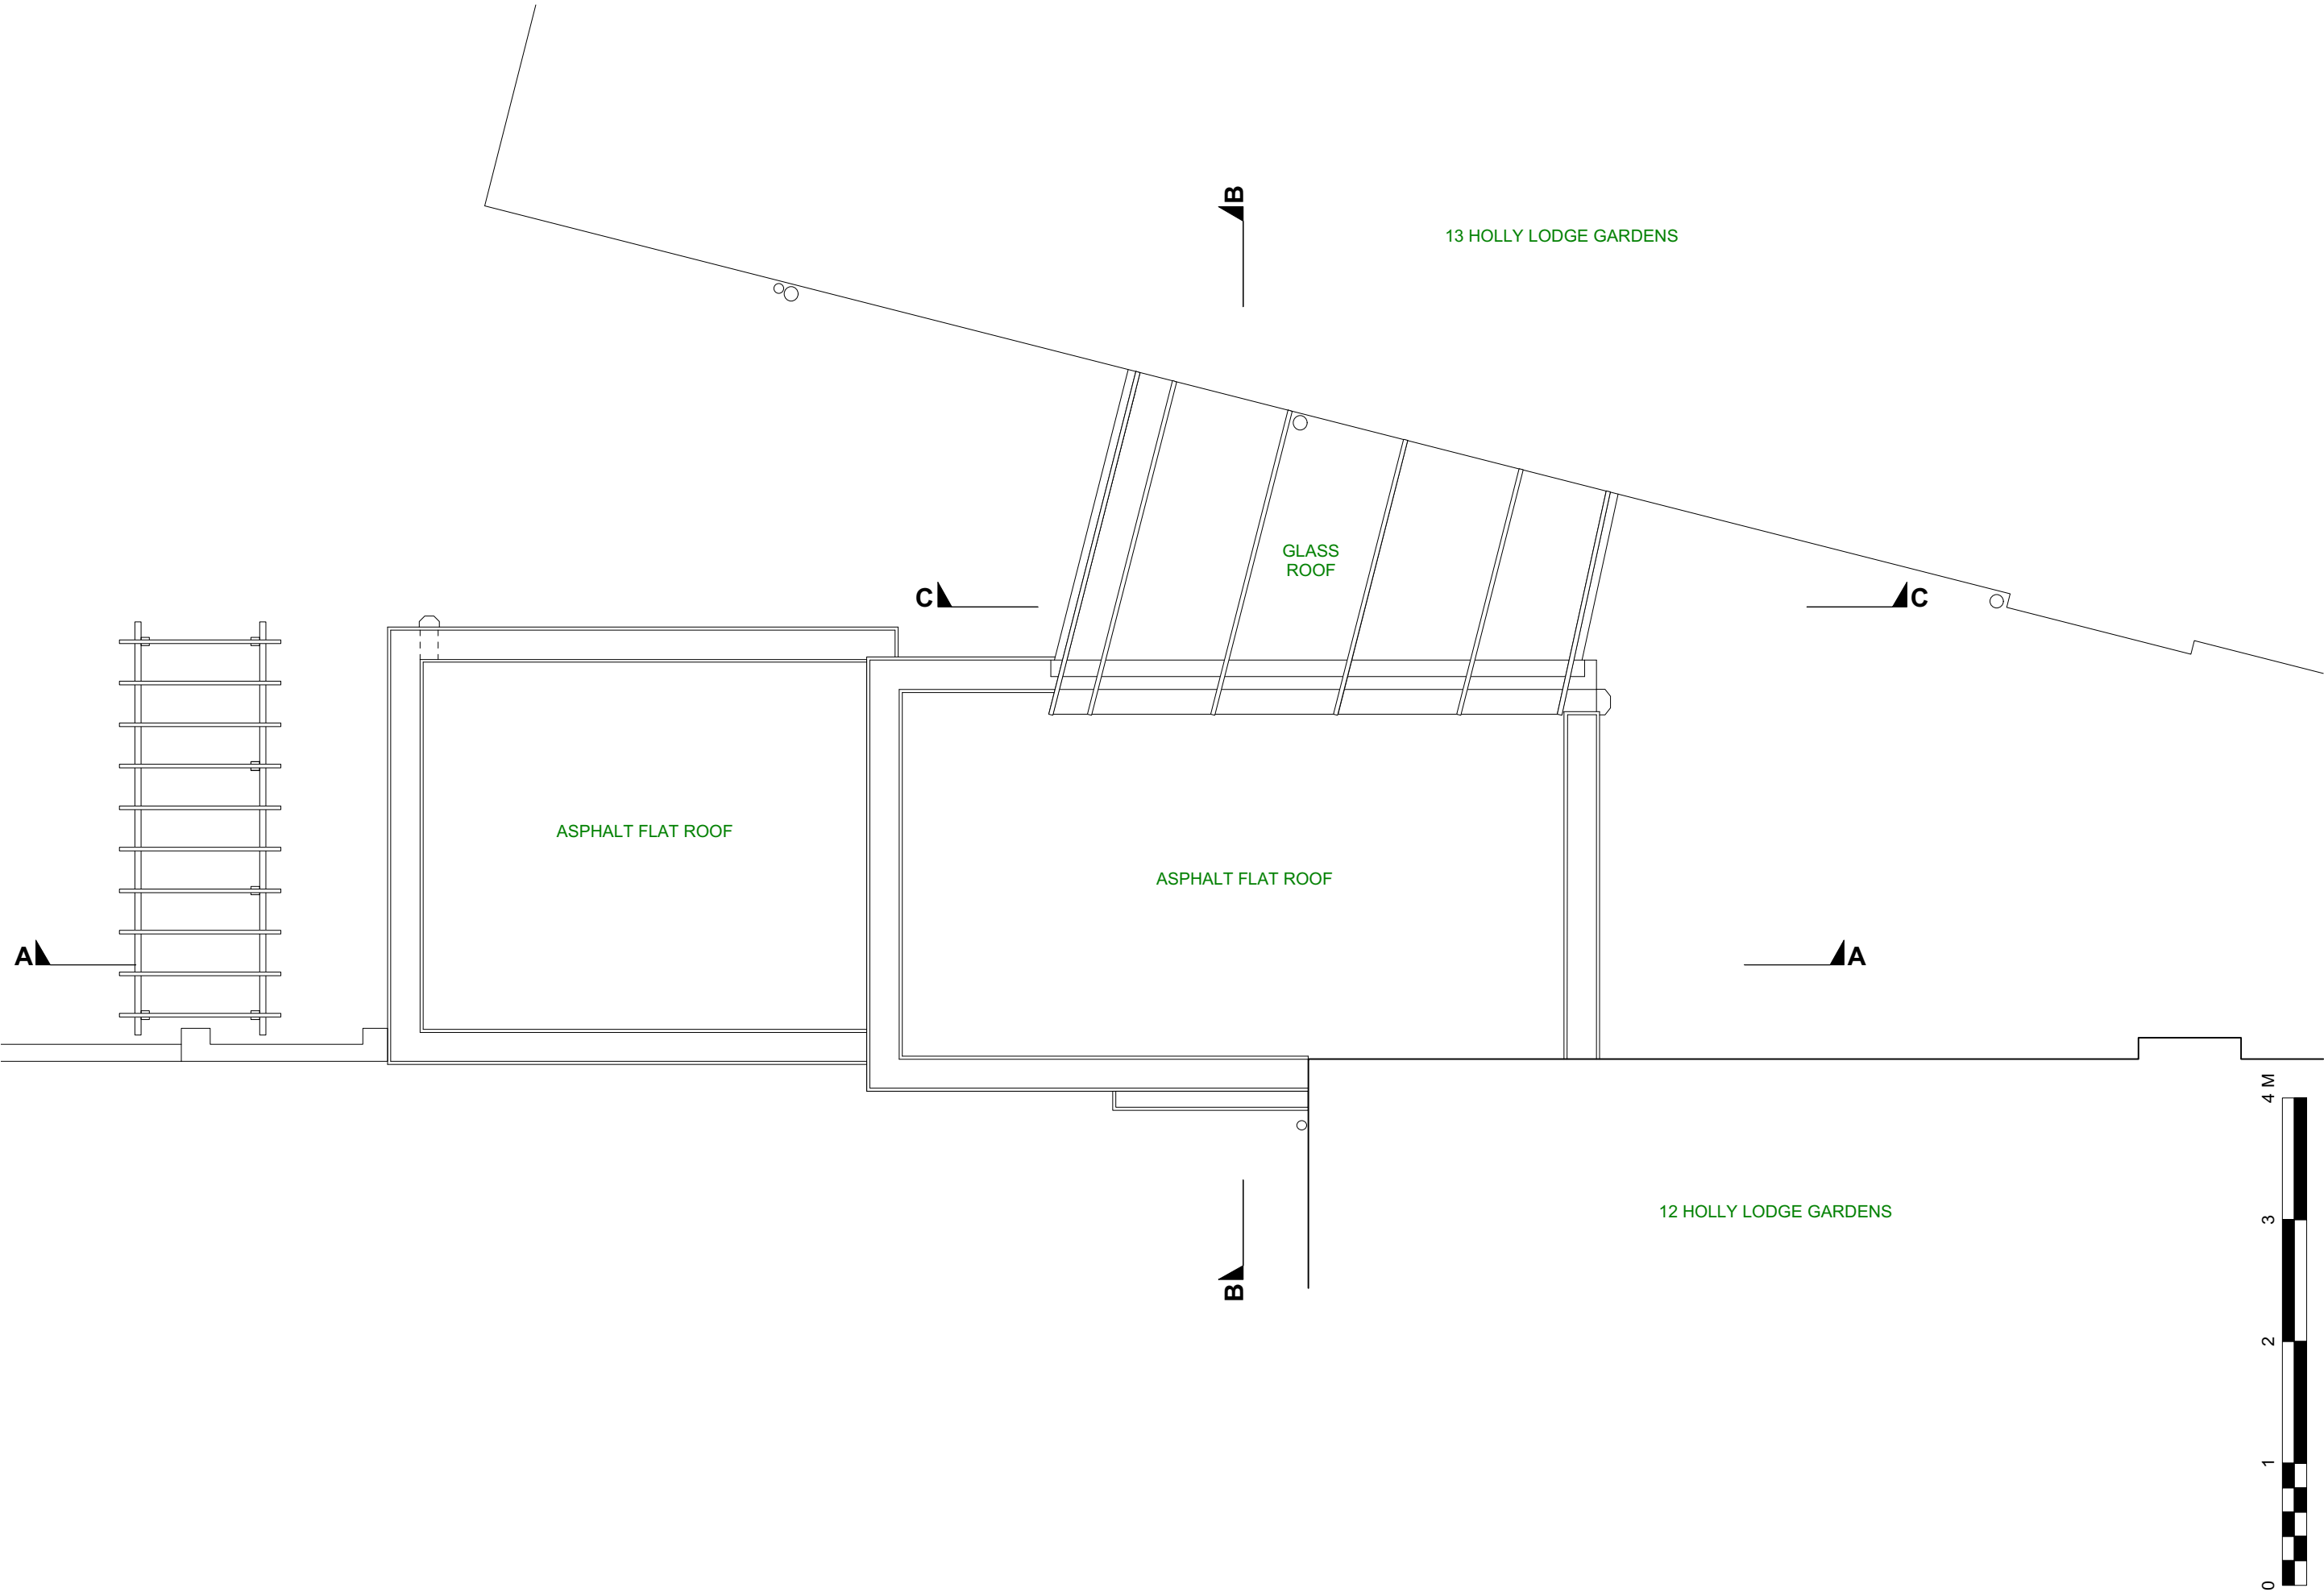

project5 ARCHITECTURE	PROJECT 5 ARCHITECTURE LLP 8 Waterson Street London E2 8HL T: +44 (0)20 7739 9131 F: +44 (0)20 7739 3687 E: info@p5a.co.uk	job title		13 HOLLY LODGE GARDENS N6 6AA		REV A - 180119 - EXISTING MATERIALS ANNOTATED			
		drawing		GARAGE ROOF PLAN AS EXISTING		scale	drawn	checked	drawing no.
						1:50 @ A3	CS		6251 HLG13-E103P.A
						date			
						SEPT 2017		XX	

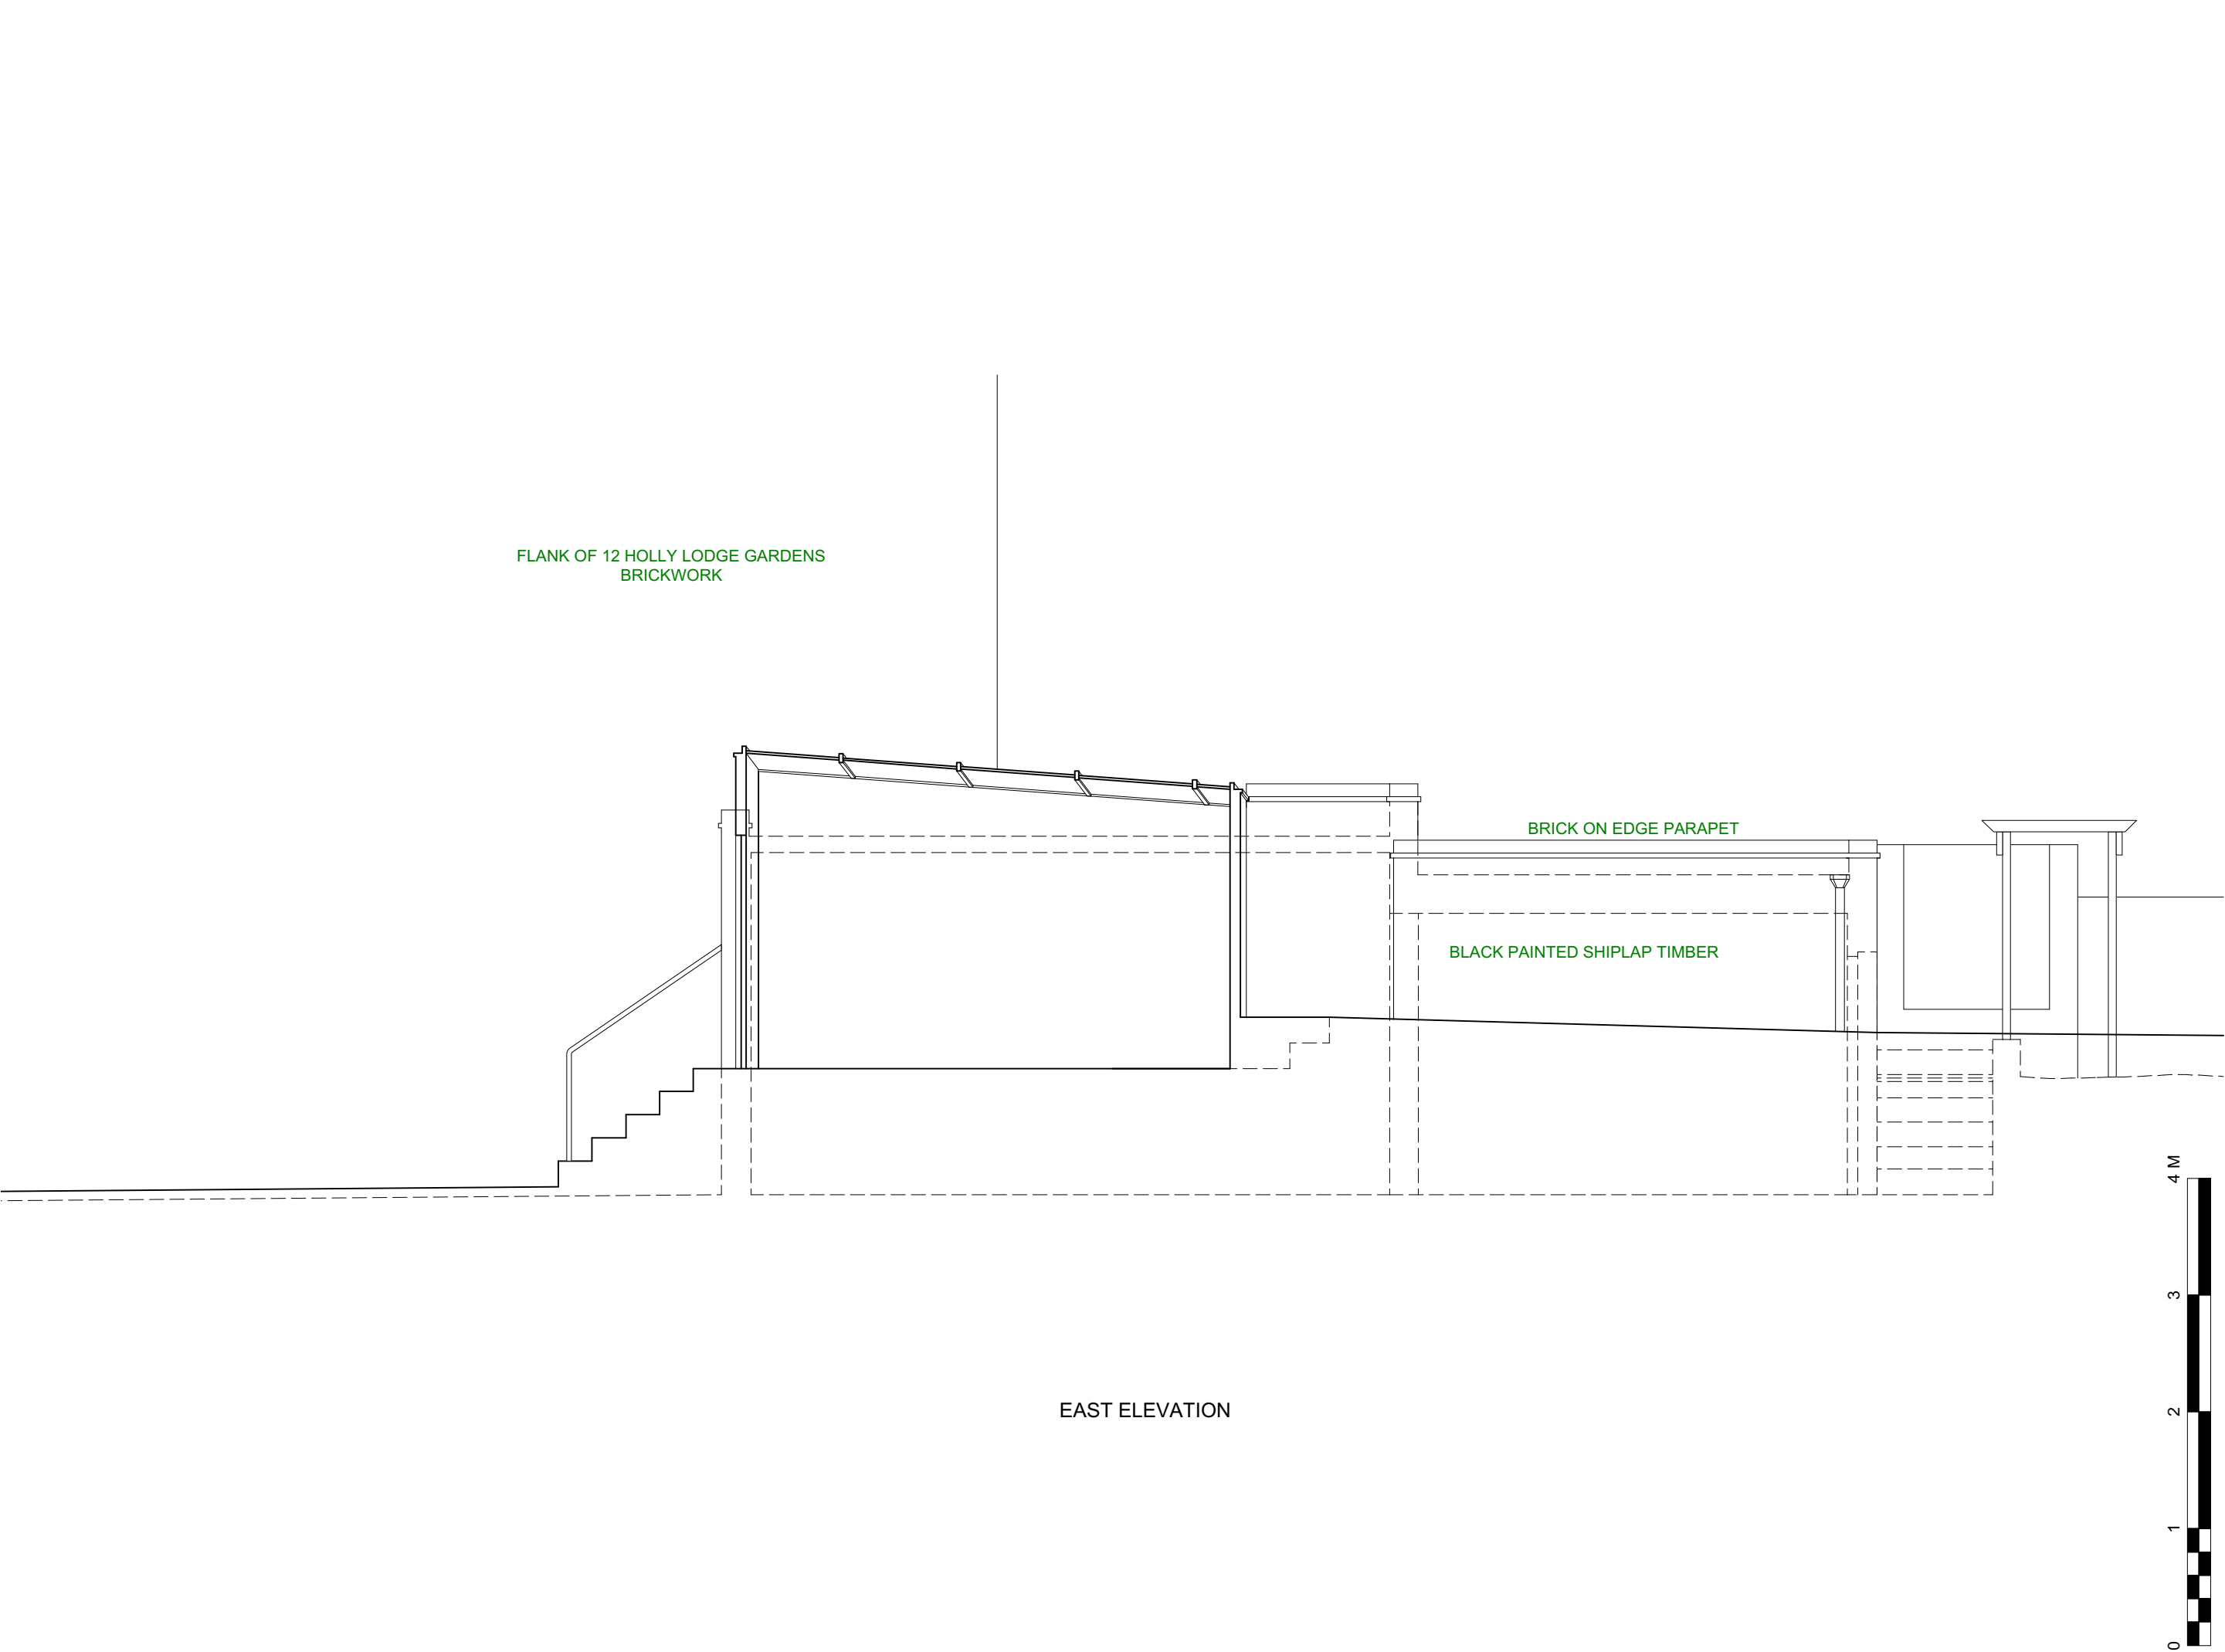


PROJECT 5 ARCHITECTURE LLP 8 Waterson Street London E2 8HL T: +44 (0)20 7739 9131 F: +44 (0)20 7739 3687 E: info@psa.co.uk		JOB TITLE 13 HOLLY LODGE GARDENS N6 6AA drawing GARAGE EAST ELEVATION AS EXISTING		scale 1:50 @ A3	drawn CS	REV A - 180119 - EXISTING MATERIALS ANNOTATED	
project5 ARCHITECTURE		drawing no. 6251 HLG13-E104P.A		date SEPT 2017	checked XX		

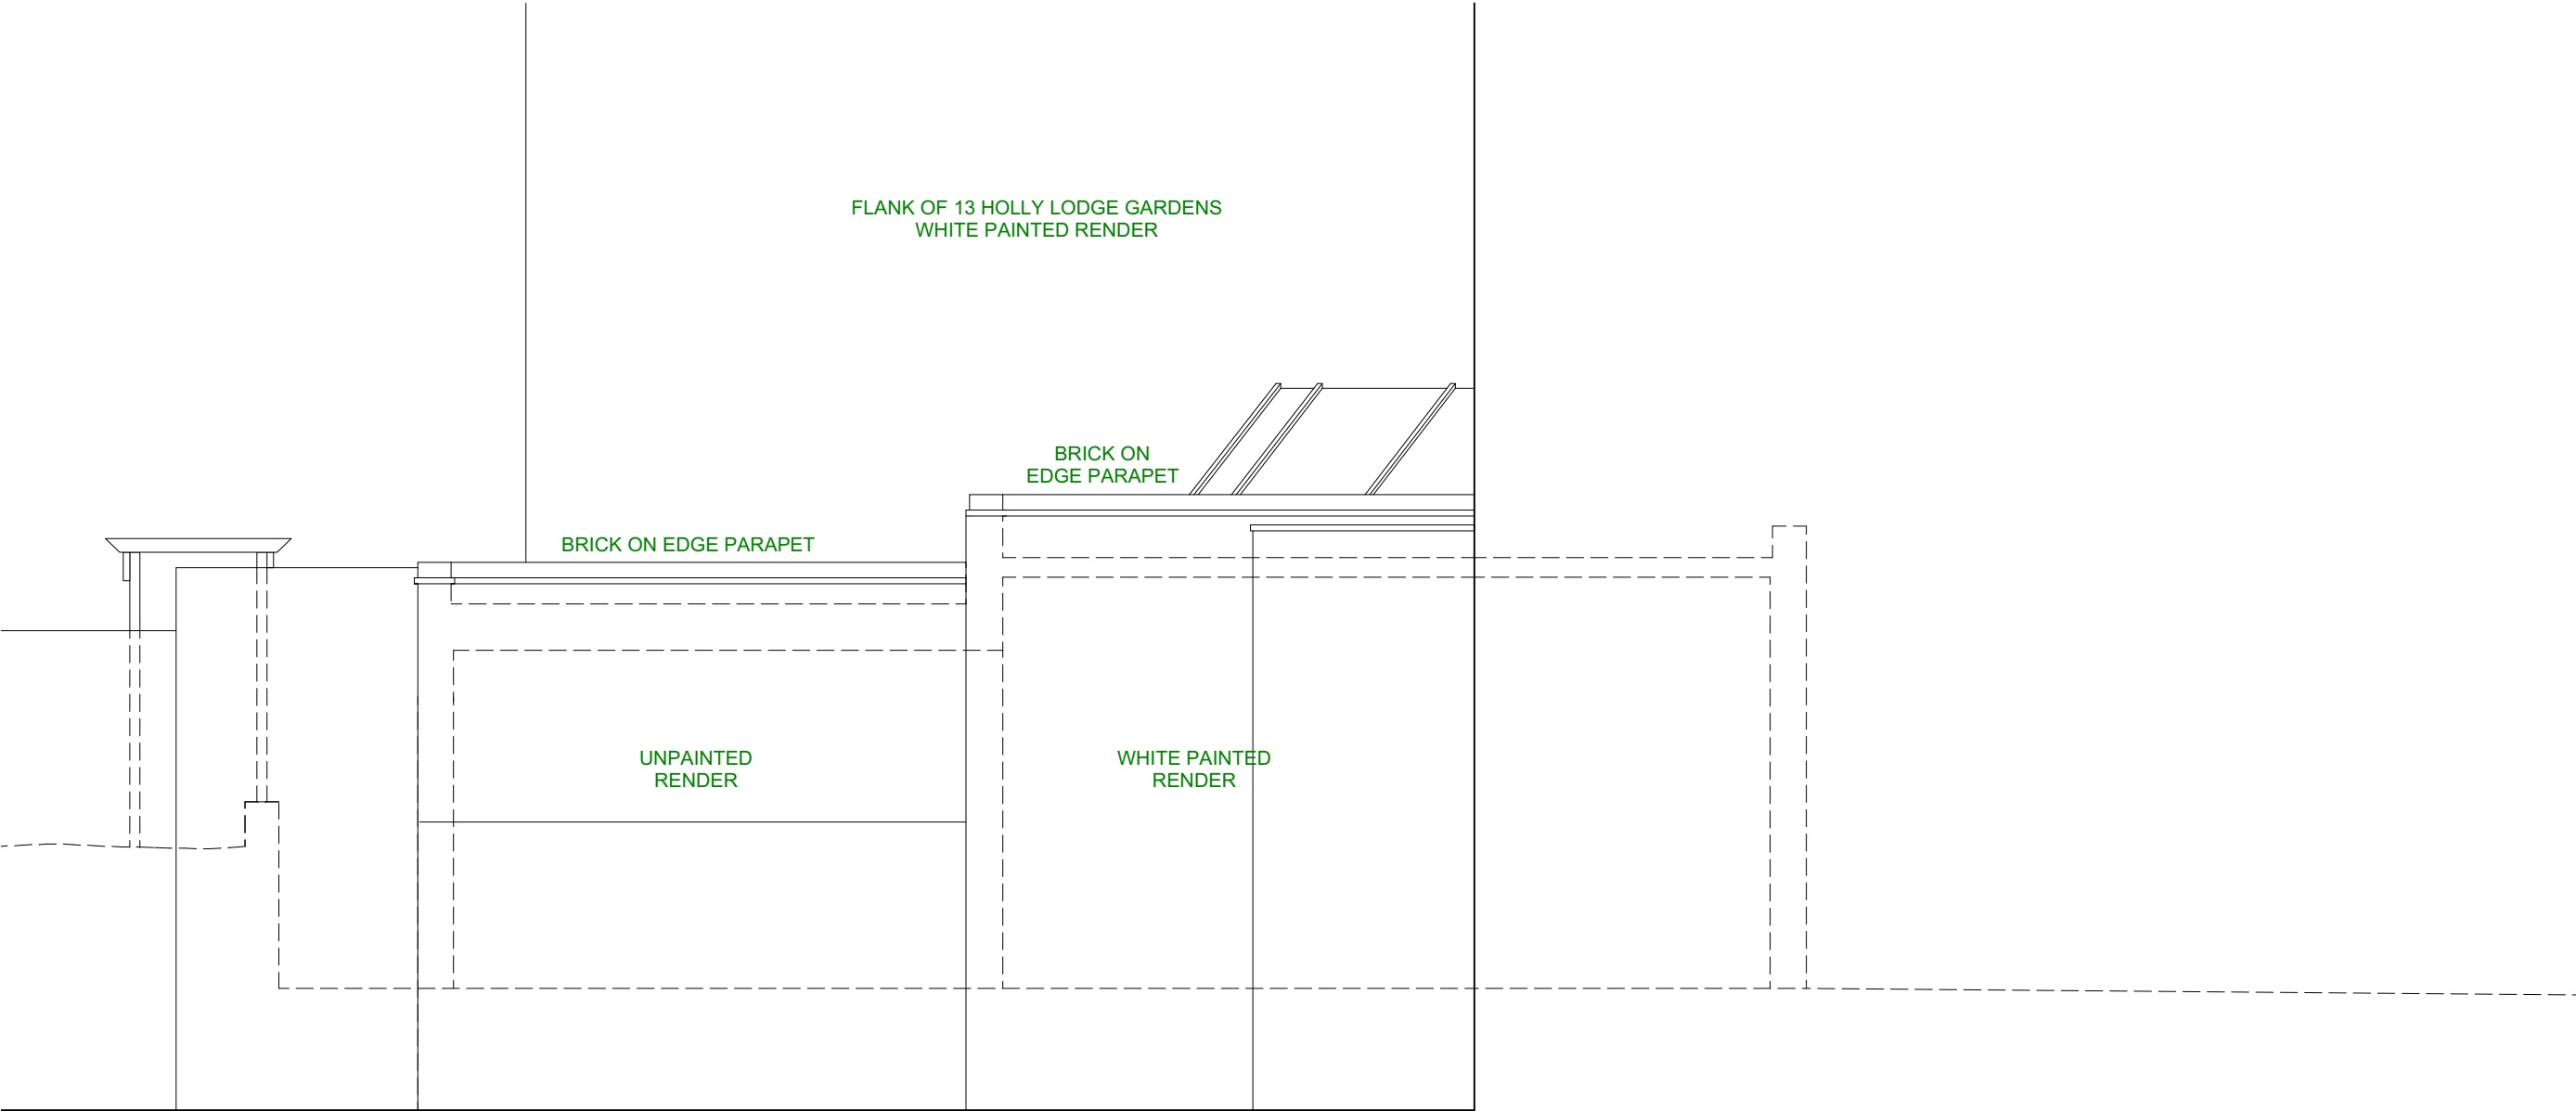


WEST ELEVATION


project5 ARCHITECTURE PROJECT 5 ARCHITECTURE LLP 8 Waterson Street London E2 8HL T: +44 (0)20 7739 9131 F: +44 (0)20 7739 3667 E: info@psa.co.uk	JOB TITLE 13 HOLLY LODGE GARDENS N6 6AA		SCALE 1:50 @ A3	DRAWN CS	DRAWING NO. 6251 HLG13-E105P.A	
	DRAWING GARAGE WEST ELEVATION AS EXISTING		DATE SEPT 2017	CHECKED XX	REV A - 180119 - EXISTING MATERIALS ANNOTATED	

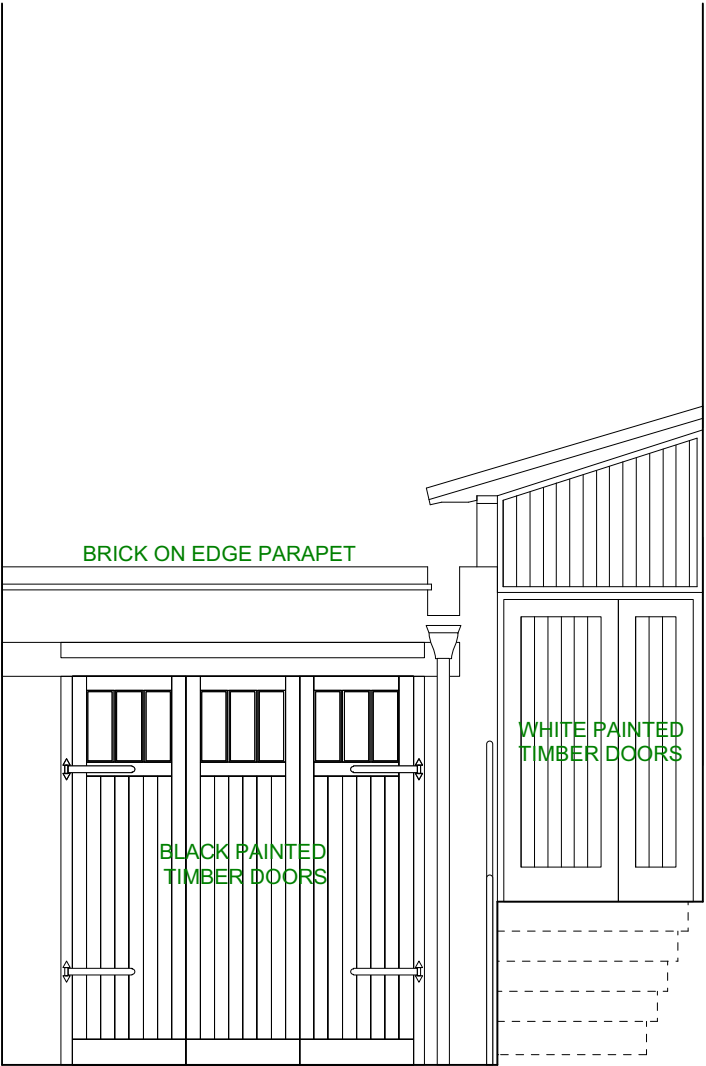


SOUTH ELEVATION

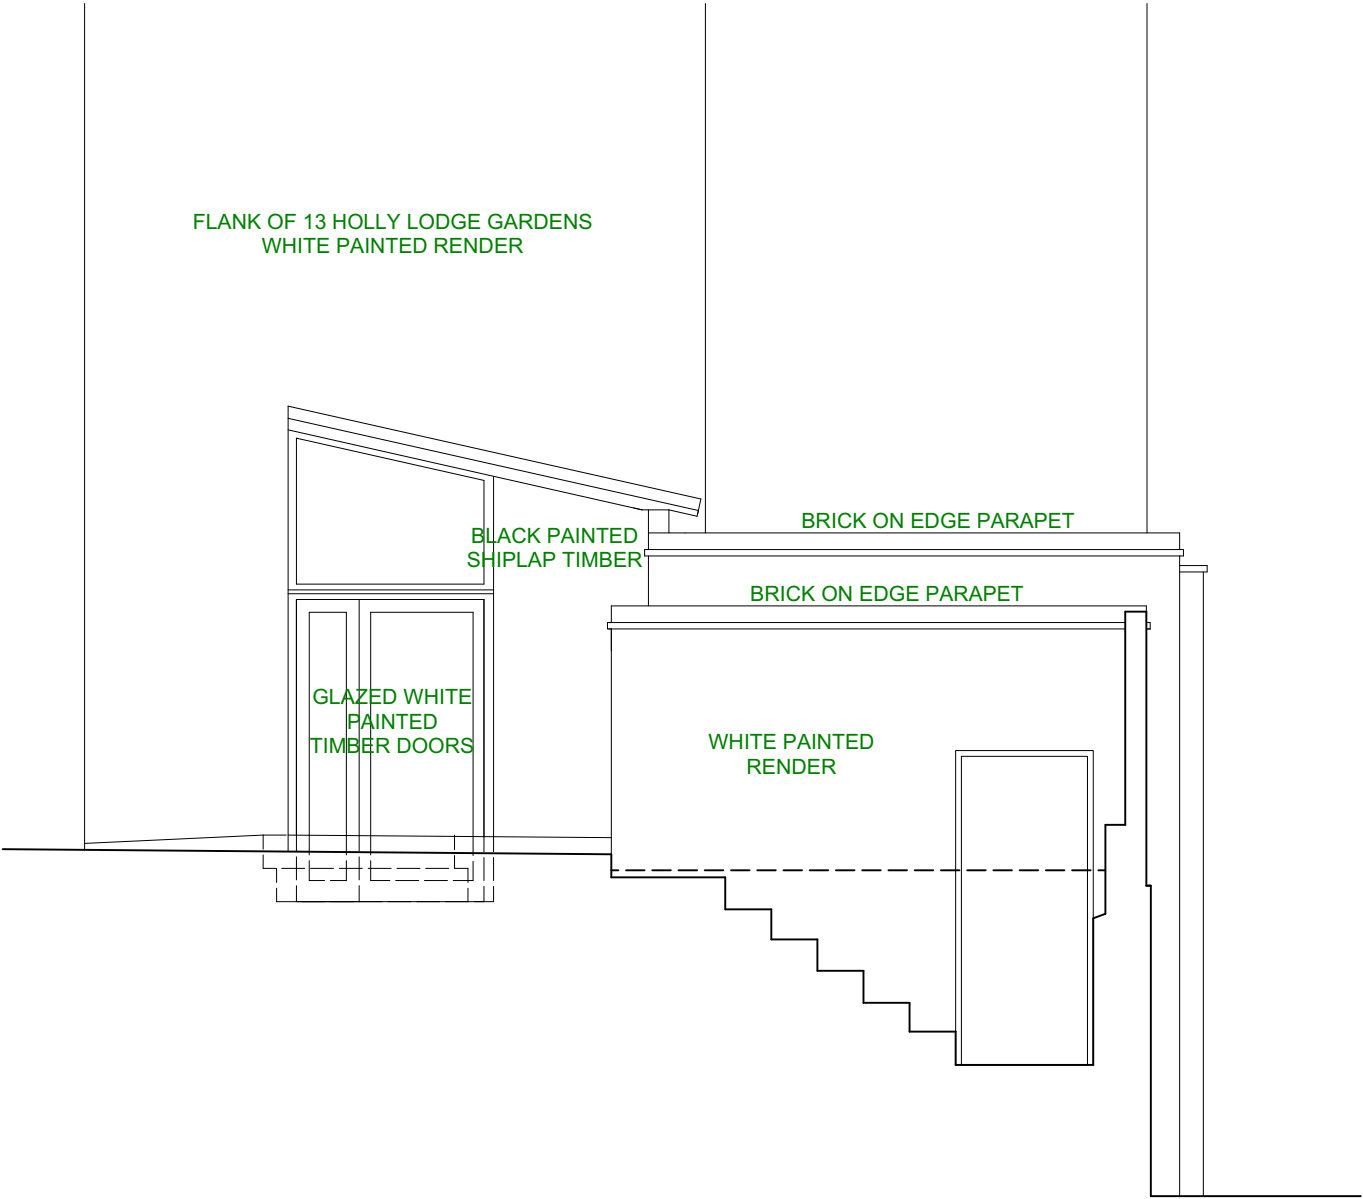

NORTH ELEVATION

 

	PROJECT 5 ARCHITECTURE LLP 8 Waterson Street London E2 8HL T: +44 (0)20 7739 9131 F: +44 (0)20 7739 3687 E: info@p5a.co.uk	job title		drawing no.	
		13 HOLLY LODGE GARDENS N6 6AA		6251 HLG13-E106P.A	
		drawing		checked	
GARAGE NORTH AND SOUTH ELEVATIONS AS EXISTING		scale	drawn		
		1:50 @ A3	CS		
		date	checked		
		SEPT 2017	XX		

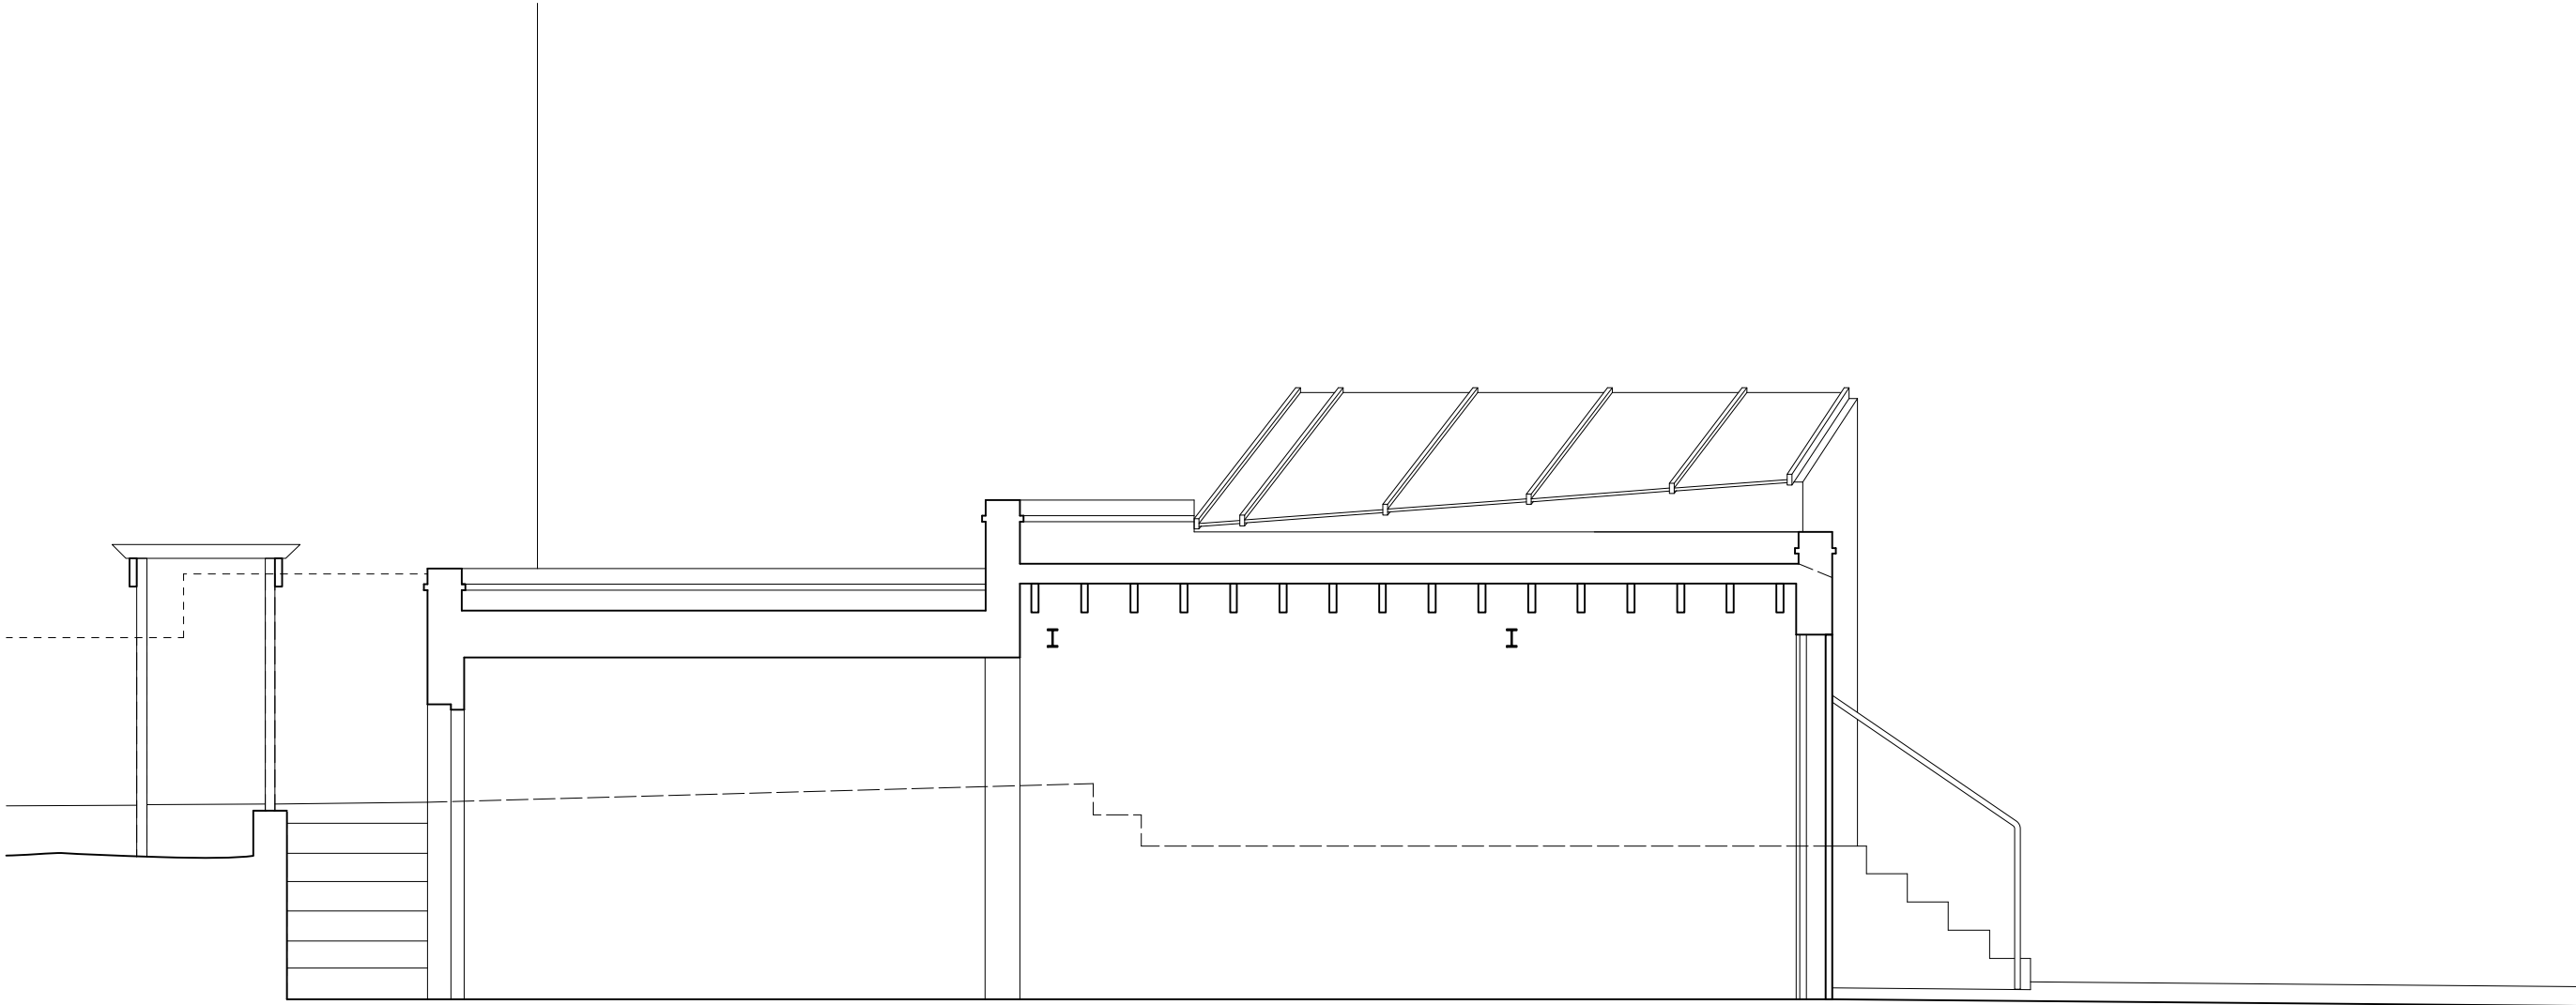


SECTION AA




project5 ARCHITECTURE PROJECT 5 ARCHITECTURE LLP 8 Waterson Street London E2 8HL T: +44 (0)20 7739 9131 F: +44 (0)20 7739 3667 E: info@psa.co.uk	JOB TITLE 13 HOLLY LODGE GARDENS N6 6AA		SCALE 1:50 @ A3	REV A - 180119 - EXISTING MATERIALS ANNOTATED	
	DRAWING GARAGE SECTION AA AS EXISTING		DATE SEPT 2017	DRAWN CS	CHECKED XX

6251 HLG13-E107P.A

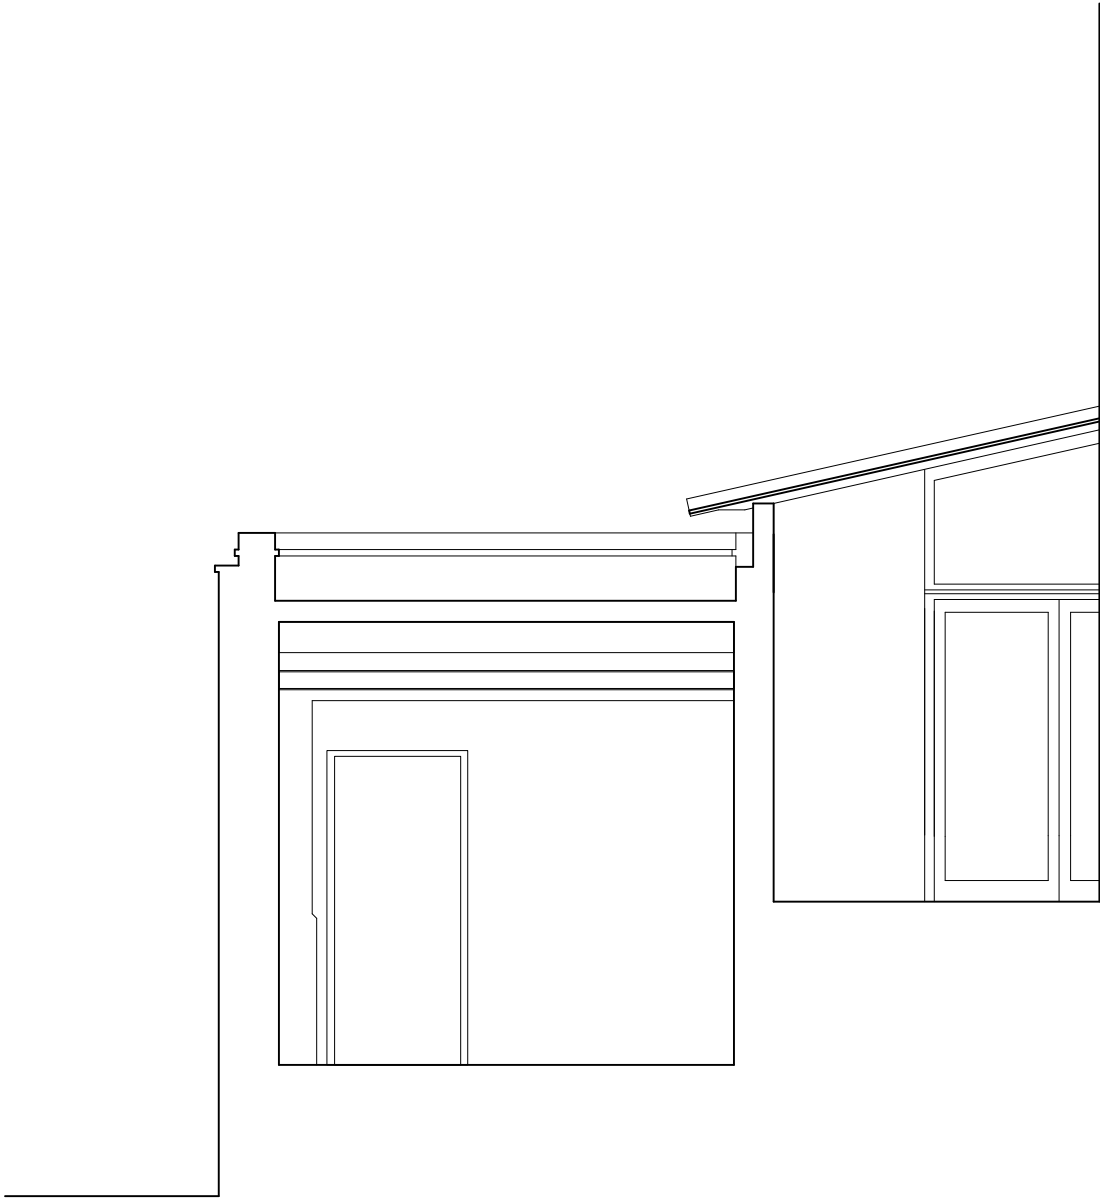

SECTION BB

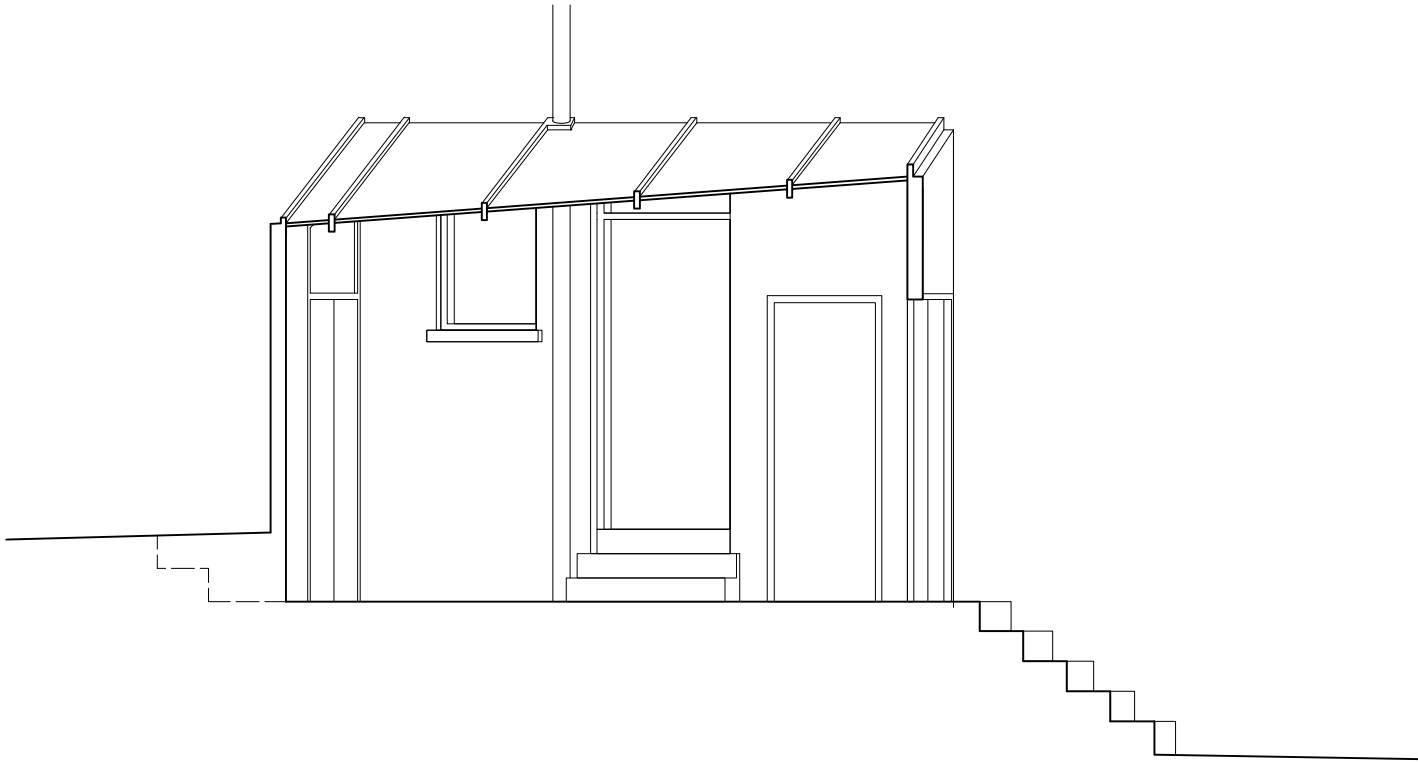

SECTION CC



	PROJECT 5 ARCHITECTURE LLP 8 Waterson Street London E2 8HL T: +44 (0)20 7739 9131 F: +44 (0)20 7739 3667 E: info@psa.co.uk	job title 13 HOLLY LODGE GARDENS N6 6AA		scale 1:50 @ A3		REV A - 180119 - EXISTING MATERIALS ANNOTATED	
		drawing GARAGE SECTION BB AS EXISTING		date SEPT 2017		drawn CS	drawing no. 6251 HLG13-E108P.A