



A
B

A
B

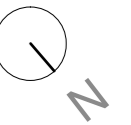

Notes:


 


REV	DATE	STATUS
A	19.09.2017	Planning
B	08.11.2017	Planning

WILKINSON KING
ARCHITECTS + DESIGNERS

UNIT 4 SPECTRUM HOUSE
32-34 GORDON HOUSE ROAD
LONDON NW5 1LP
Tel 0207 284 1975 Fax 0207 284 1984

JOB 16 St Pauls Crescent, NW1 9XL, London		
DRWG NO WK-2650-002	SCALE 1:50 at A3 size	DATE September 2017
TITLE Existing 1st Floor Plan		
ALL DIMENSIONS TO BE CHECKED ON SITE. DO NOT SCALE THIS DRAWING IS COPY RIGHT		

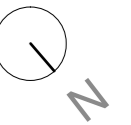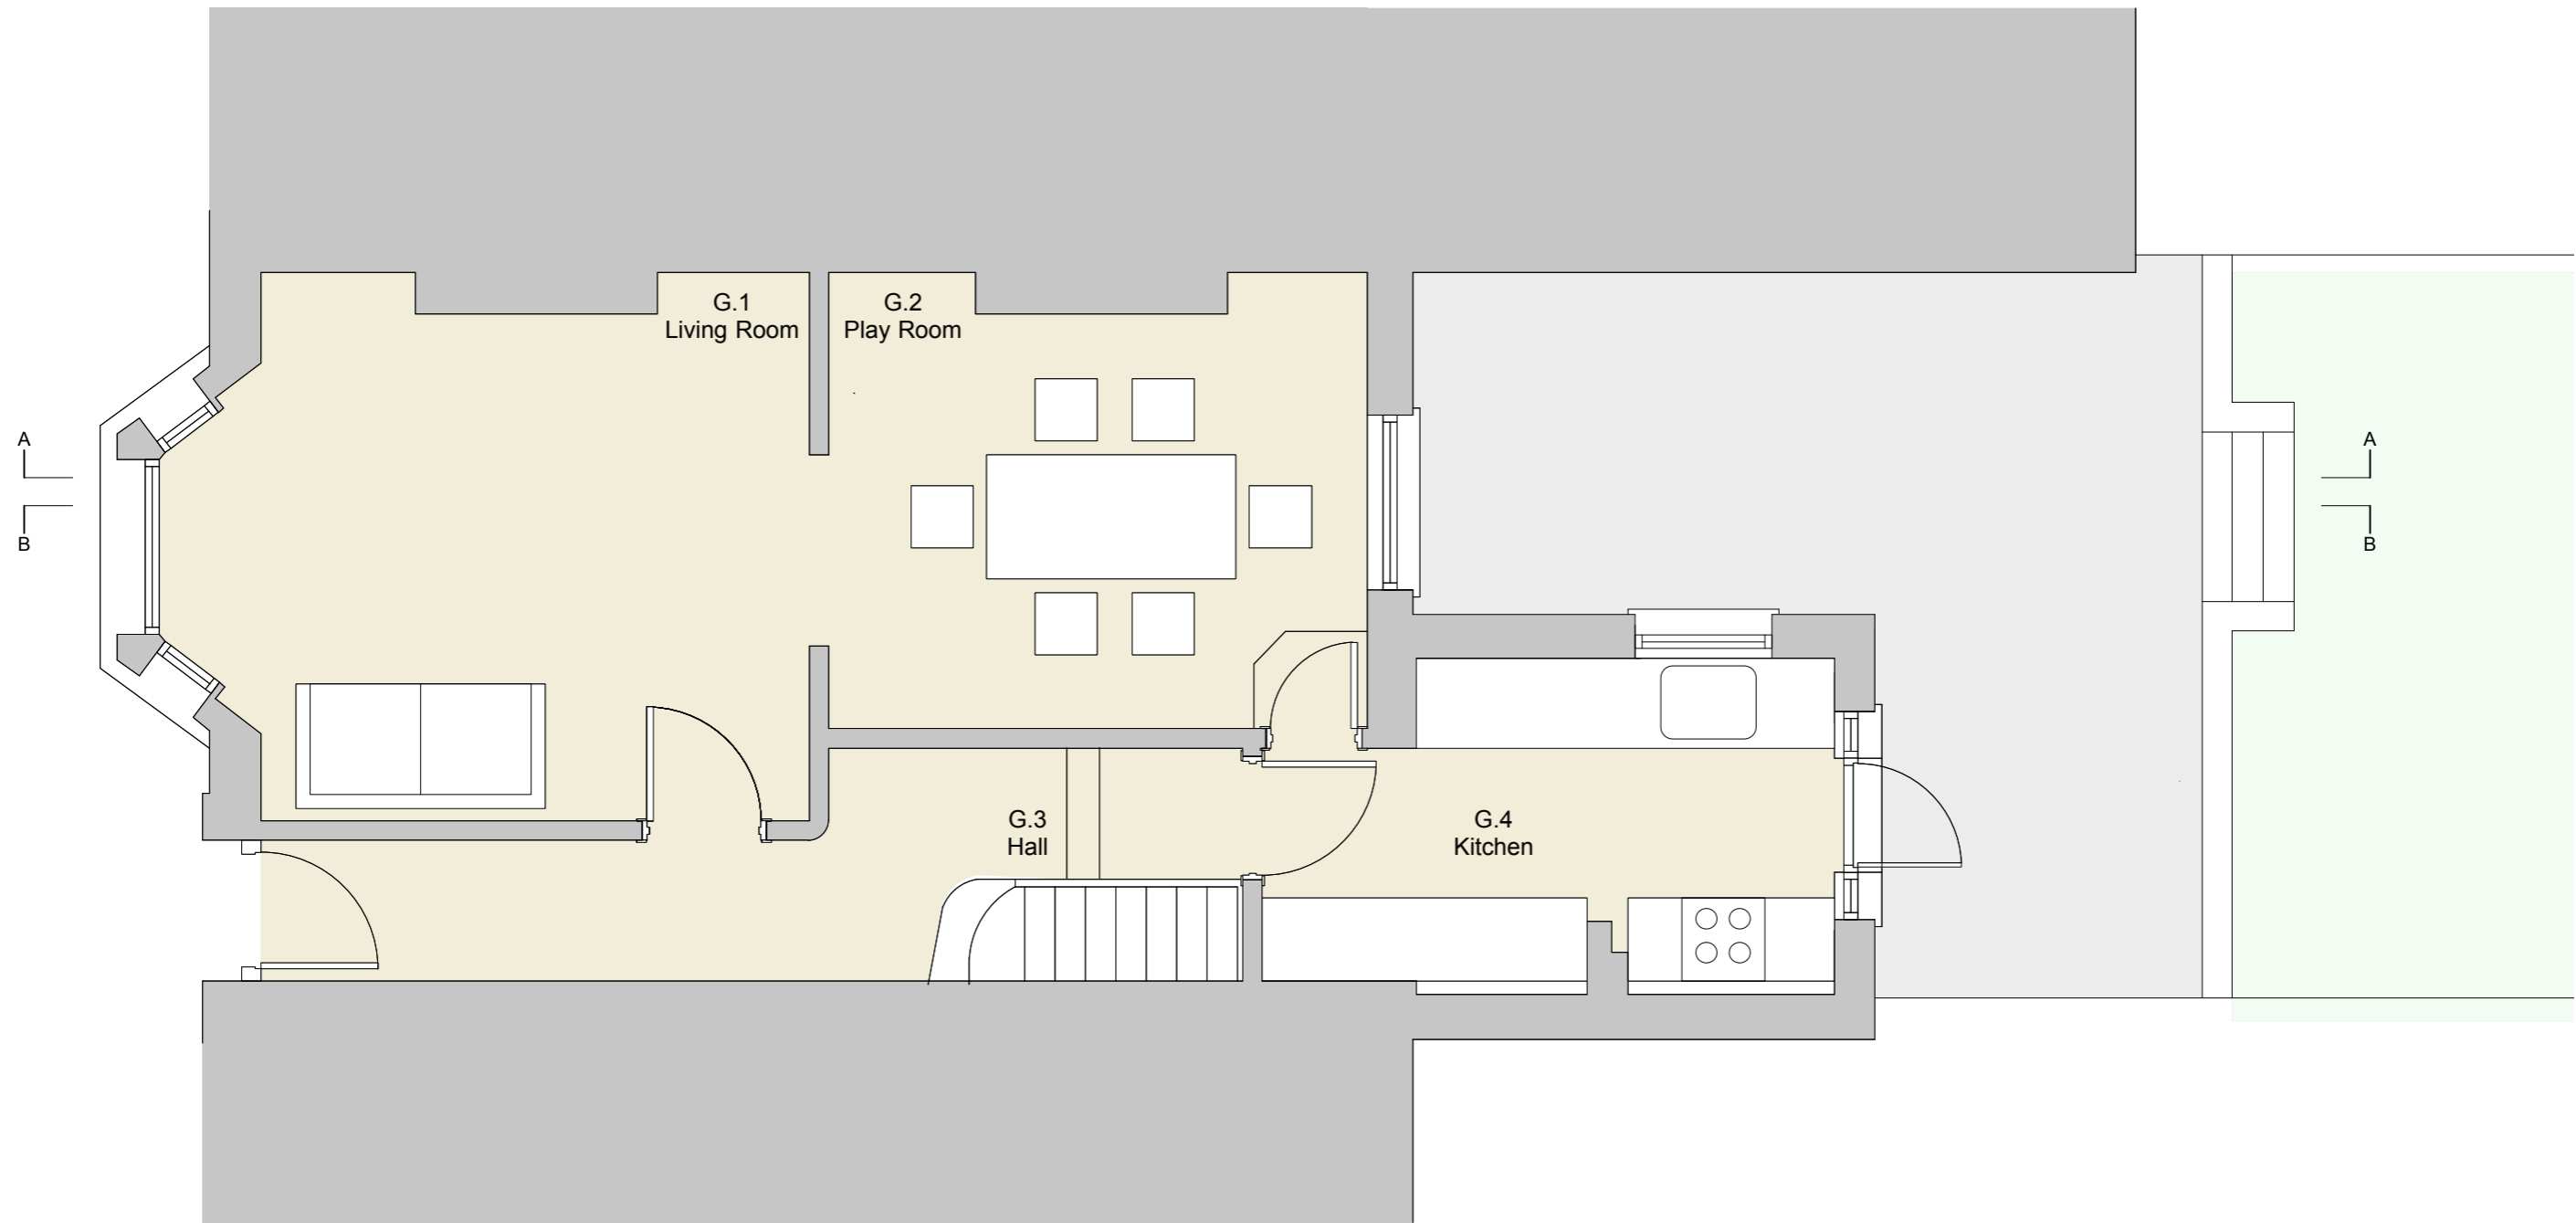

Notes:

0.0 0.5 1.0 1.5 2.0 2.5 M

REV	DATE	STATUS
A	19.09.2017	Planning
B	08.11.2017	Planning

WILKINSON KING
ARCHITECTS + DESIGNERS

UNIT 11 SPECTRUM HOUSE
32-34 GORDON HOUSE ROAD
LONDON NW5 1LP
Tel 0207 284 1975 Fax 0207 284 1984

JOB 16 St Pauls Crescent, NW1 9XL, London		
DRWG NO WK-2650-001	SCALE 1:50 at A3 size	DATE September 2017
TITLE Existing Ground Floor Plan		
ALL DIMENSIONS TO BE CHECKED ON SITE. DO NOT SCALE THIS DRAWING IS COPY RIGHT		



Notes:


0.0 0.5 1.0 1.5 2.0 2.5 M

REV	DATE	STATUS
A	19.09.2017	Planning

WILKINSON KING
ARCHITECTS + DESIGNERS

UNIT 11 SPECTRUM HOUSE
32-34 GORDON HOUSE ROAD
LONDON NW1 1LP
Tel 0207 284 1975 Fax 0207 284 1984

JOB 16 St Pauls Crescent, NW1 9XL, London		
DRWG NO WK-2650-003	SCALE 1:50 at A3 size	DATE September 2017
TITLE Existing Rear Elevation		
ALL DIMENSIONS TO BE CHECKED ON SITE. DO NOT SCALE THIS DRAWING IS COPY RIGHT		

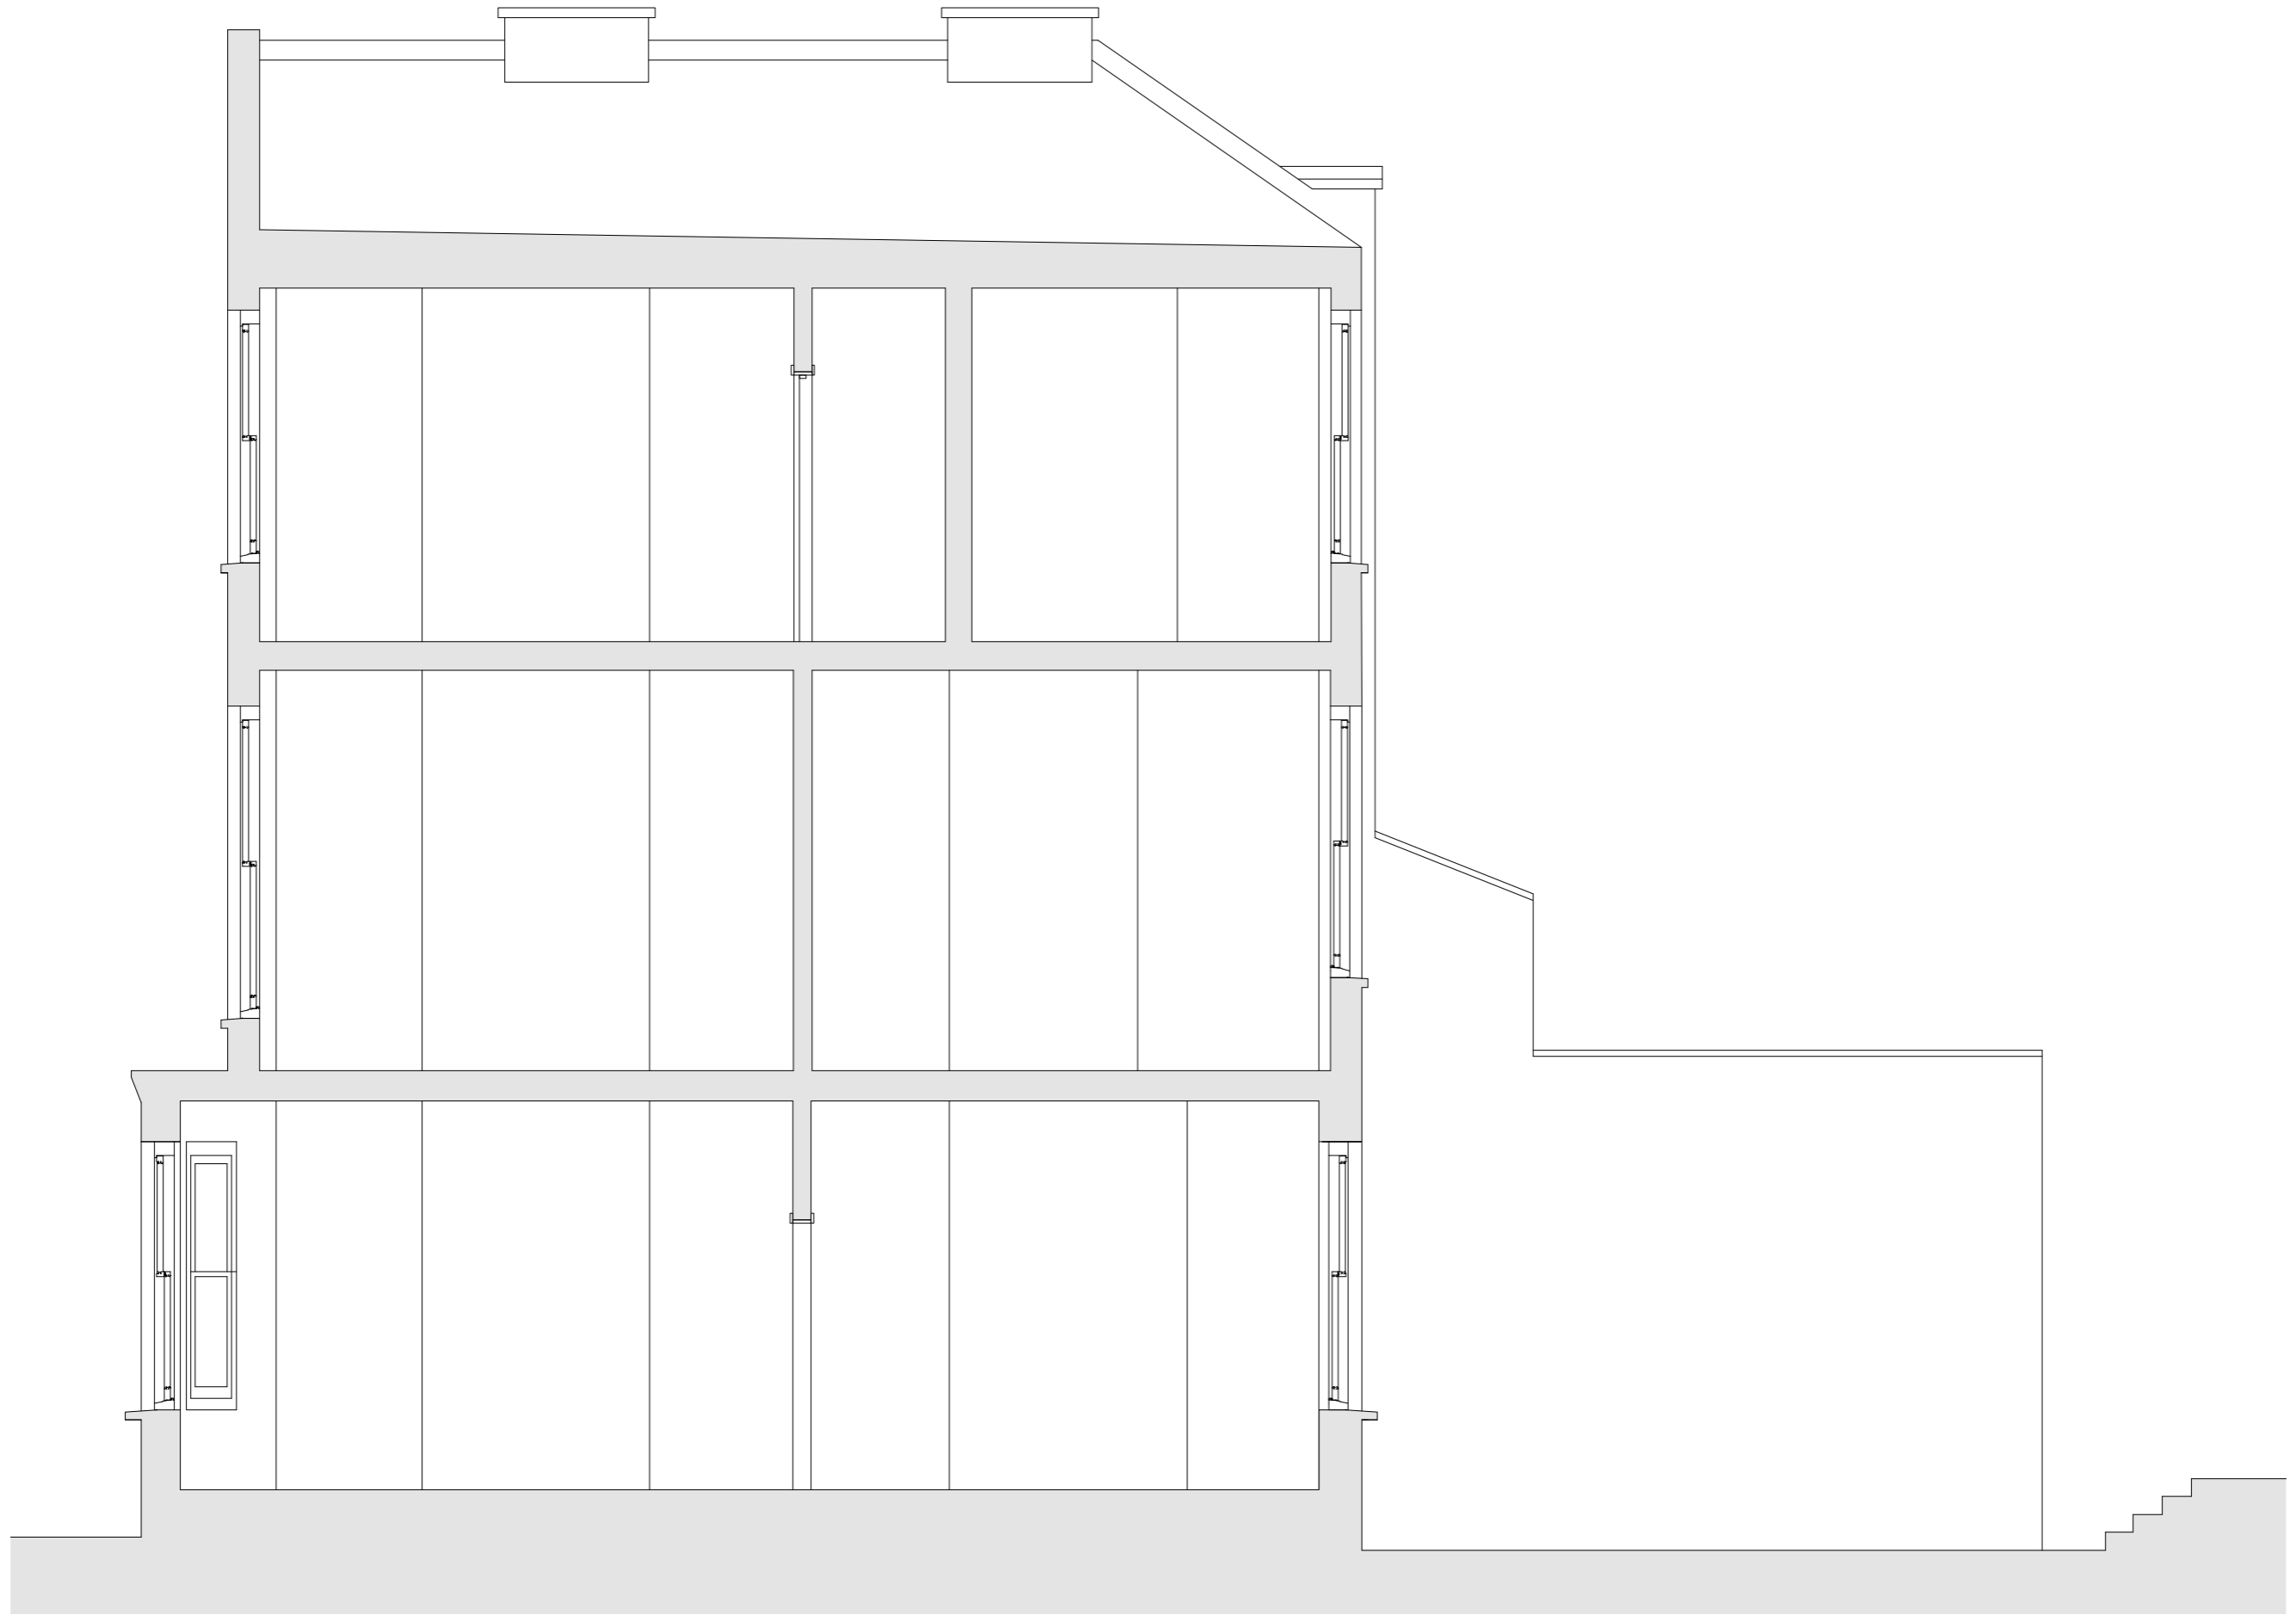

Notes:

0.0 0.5 1.0 1.5 2.0 2.5 M

REV	DATE	STATUS
A	08.11.2017	Planning

WILKINSON KING
ARCHITECTS + DESIGNERS

UNIT 11 SPECTRUM HOUSE
32-34 GORDON HOUSE ROAD
LONDON NW5 1LP
Tel 0207 284 1975 Fax 0207 284 1984

JOB 16 St Pauls Crescent, NW1 9XL, London		
DRWG NO WK-2650-004	SCALE 1:50 at A3 size	DATE November 2017
TITLE Existing Section AA		
ALL DIMENSIONS TO BE CHECKED ON SITE. DO NOT SCALE THIS DRAWING IS COPYRIGHT		



Notes:

0.0 0.5 1.0 1.5 2.0 2.5 M

REV	DATE	STATUS
A	08.11.2017	Planning


WILKINSON KING
ARCHITECTS + DESIGNERS

UNIT 4 SPECTRUM HOUSE
32-34 GORDON HOUSE ROAD
LONDON NW5 1LP
Tel 0207 284 1975 Fax 0207 284 1984

JOB	16 St Pauls Crescent, NW1 9XL, London	
DRWG NO	WK-2650-005	SCALE
		1:50 at A3 size
		DATE
		November 2017


TITLE
Existing Section BB

ALL DIMENSIONS TO BE CHECKED ON SITE.
DO NOT SCALE
THIS DRAWING IS COPY RIGHT

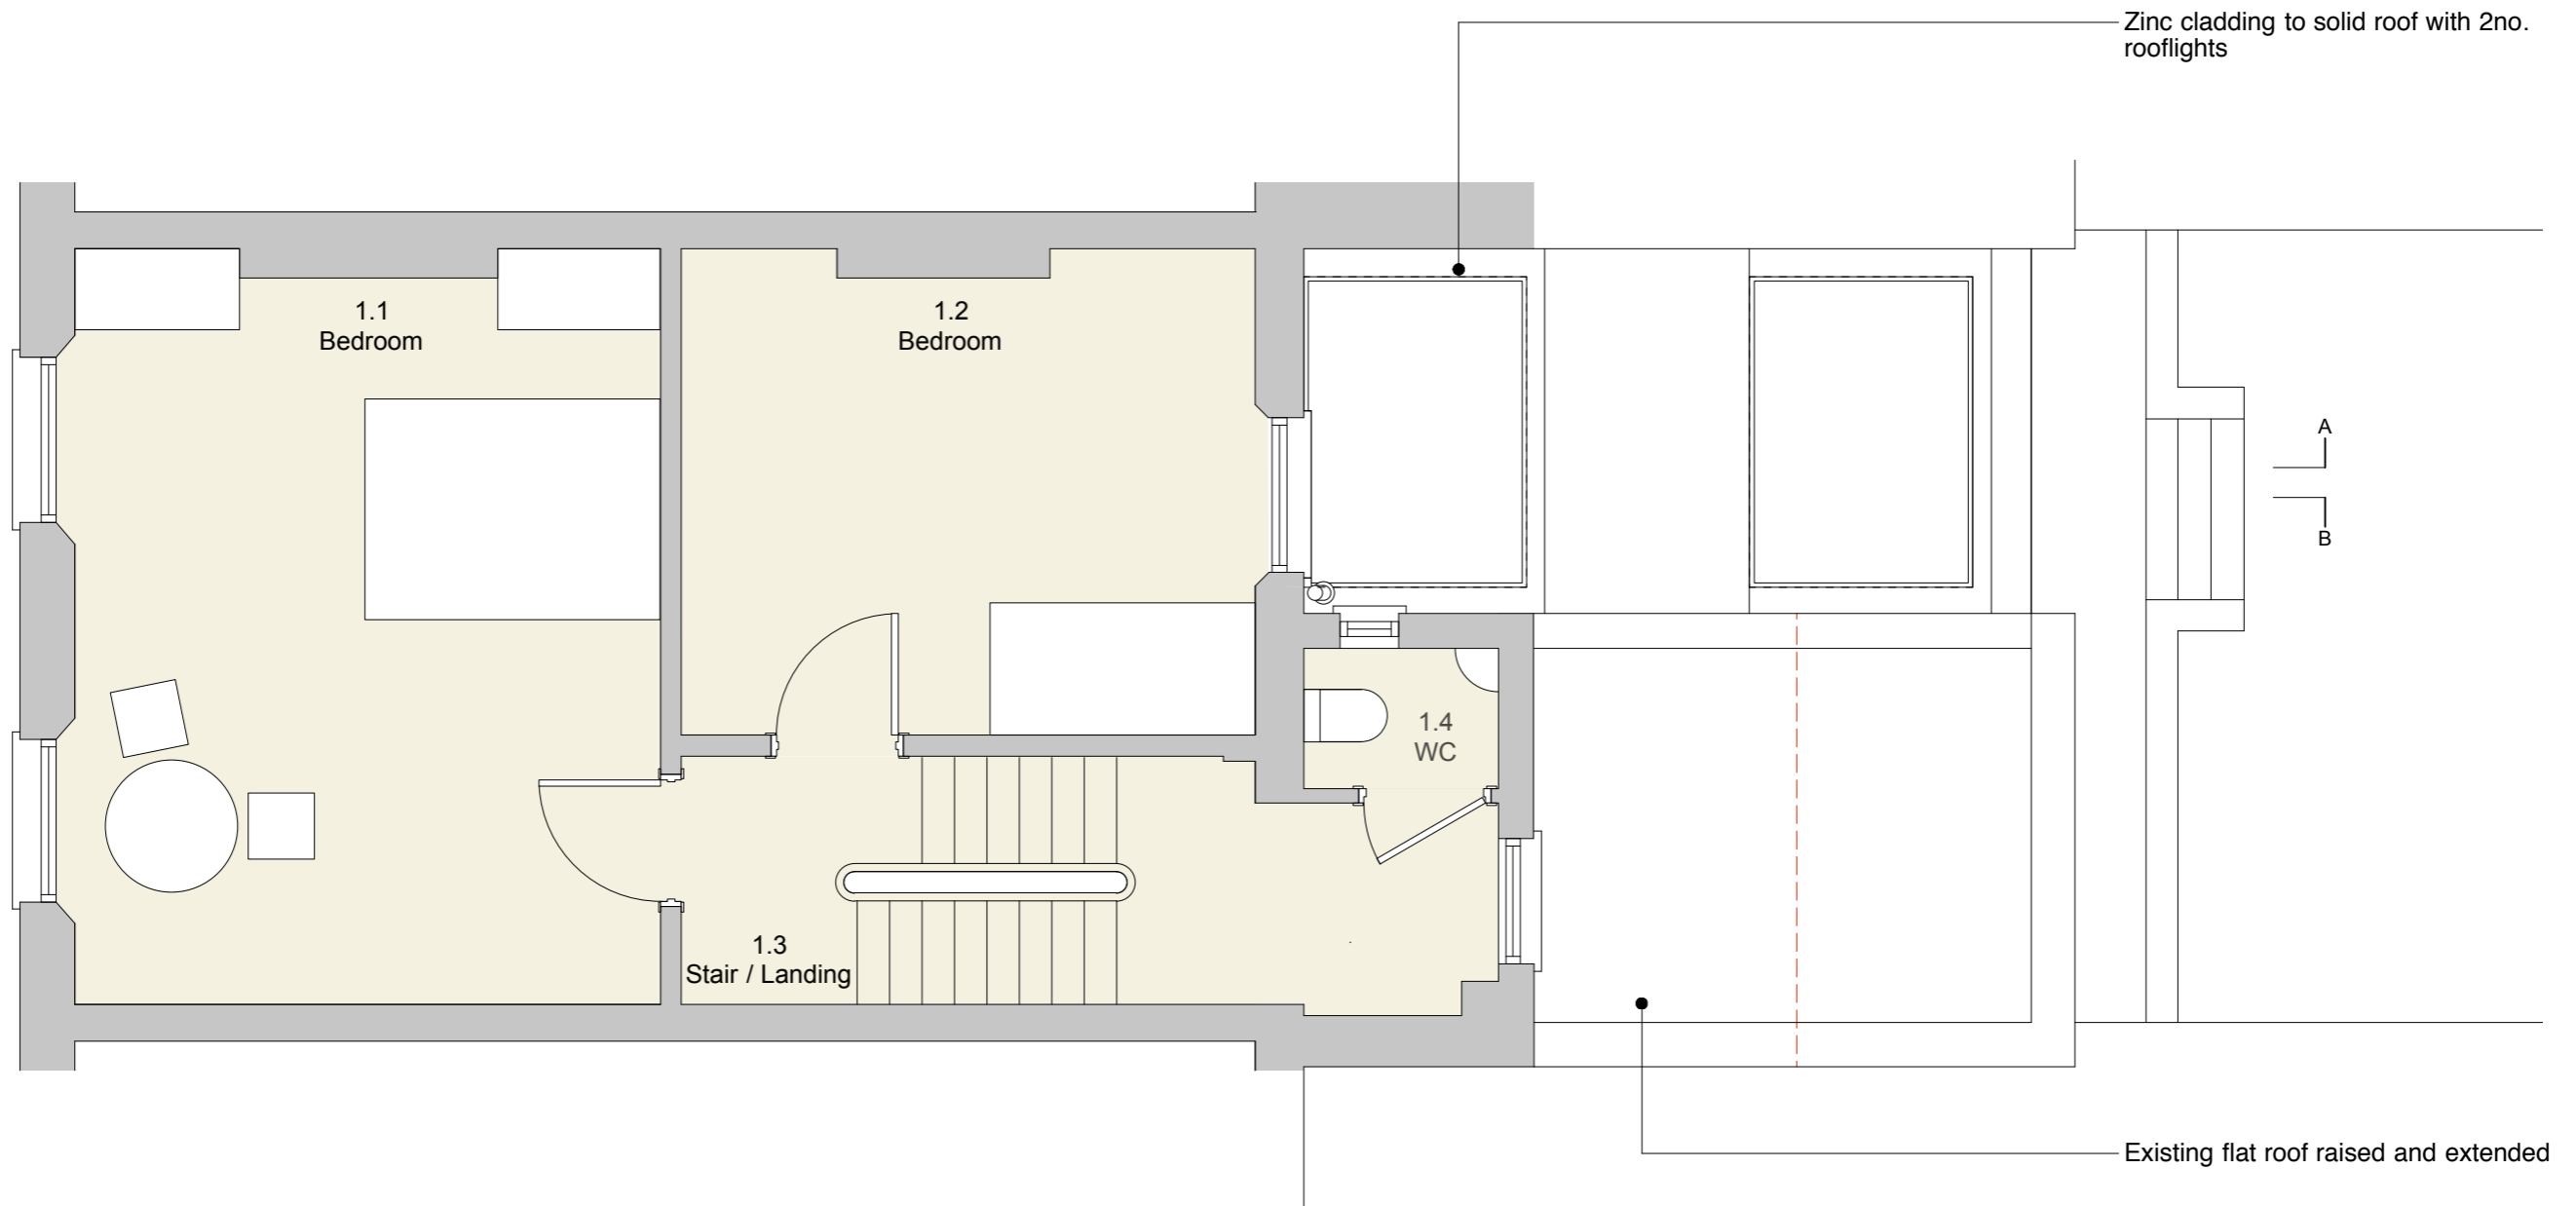


A
B

A
B

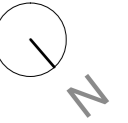

Notes:


 


REV	DATE	STATUS
A	19.09.2017	Planning
B	08.11.2017	Planning
C	23.01.2018	Planning

WILKINSON KING
ARCHITECTS + DESIGNERS

UNIT 11 SPECTRUM HOUSE
32-34 GORDON HOUSE ROAD
LONDON NW5 1LP
Tel 0207 284 1975 Fax 0207 284 1984

JOB 16 St Pauls Crescent, NW1 9XL, London		
DRWG NO WK-2650-102	SCALE 1:50 at A3 size	DATE September 2017
TITLE Proposed 1st Floor Plan		
ALL DIMENSIONS TO BE CHECKED ON SITE. DO NOT SCALE THIS DRAWING IS COPY RIGHT		

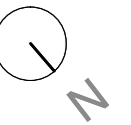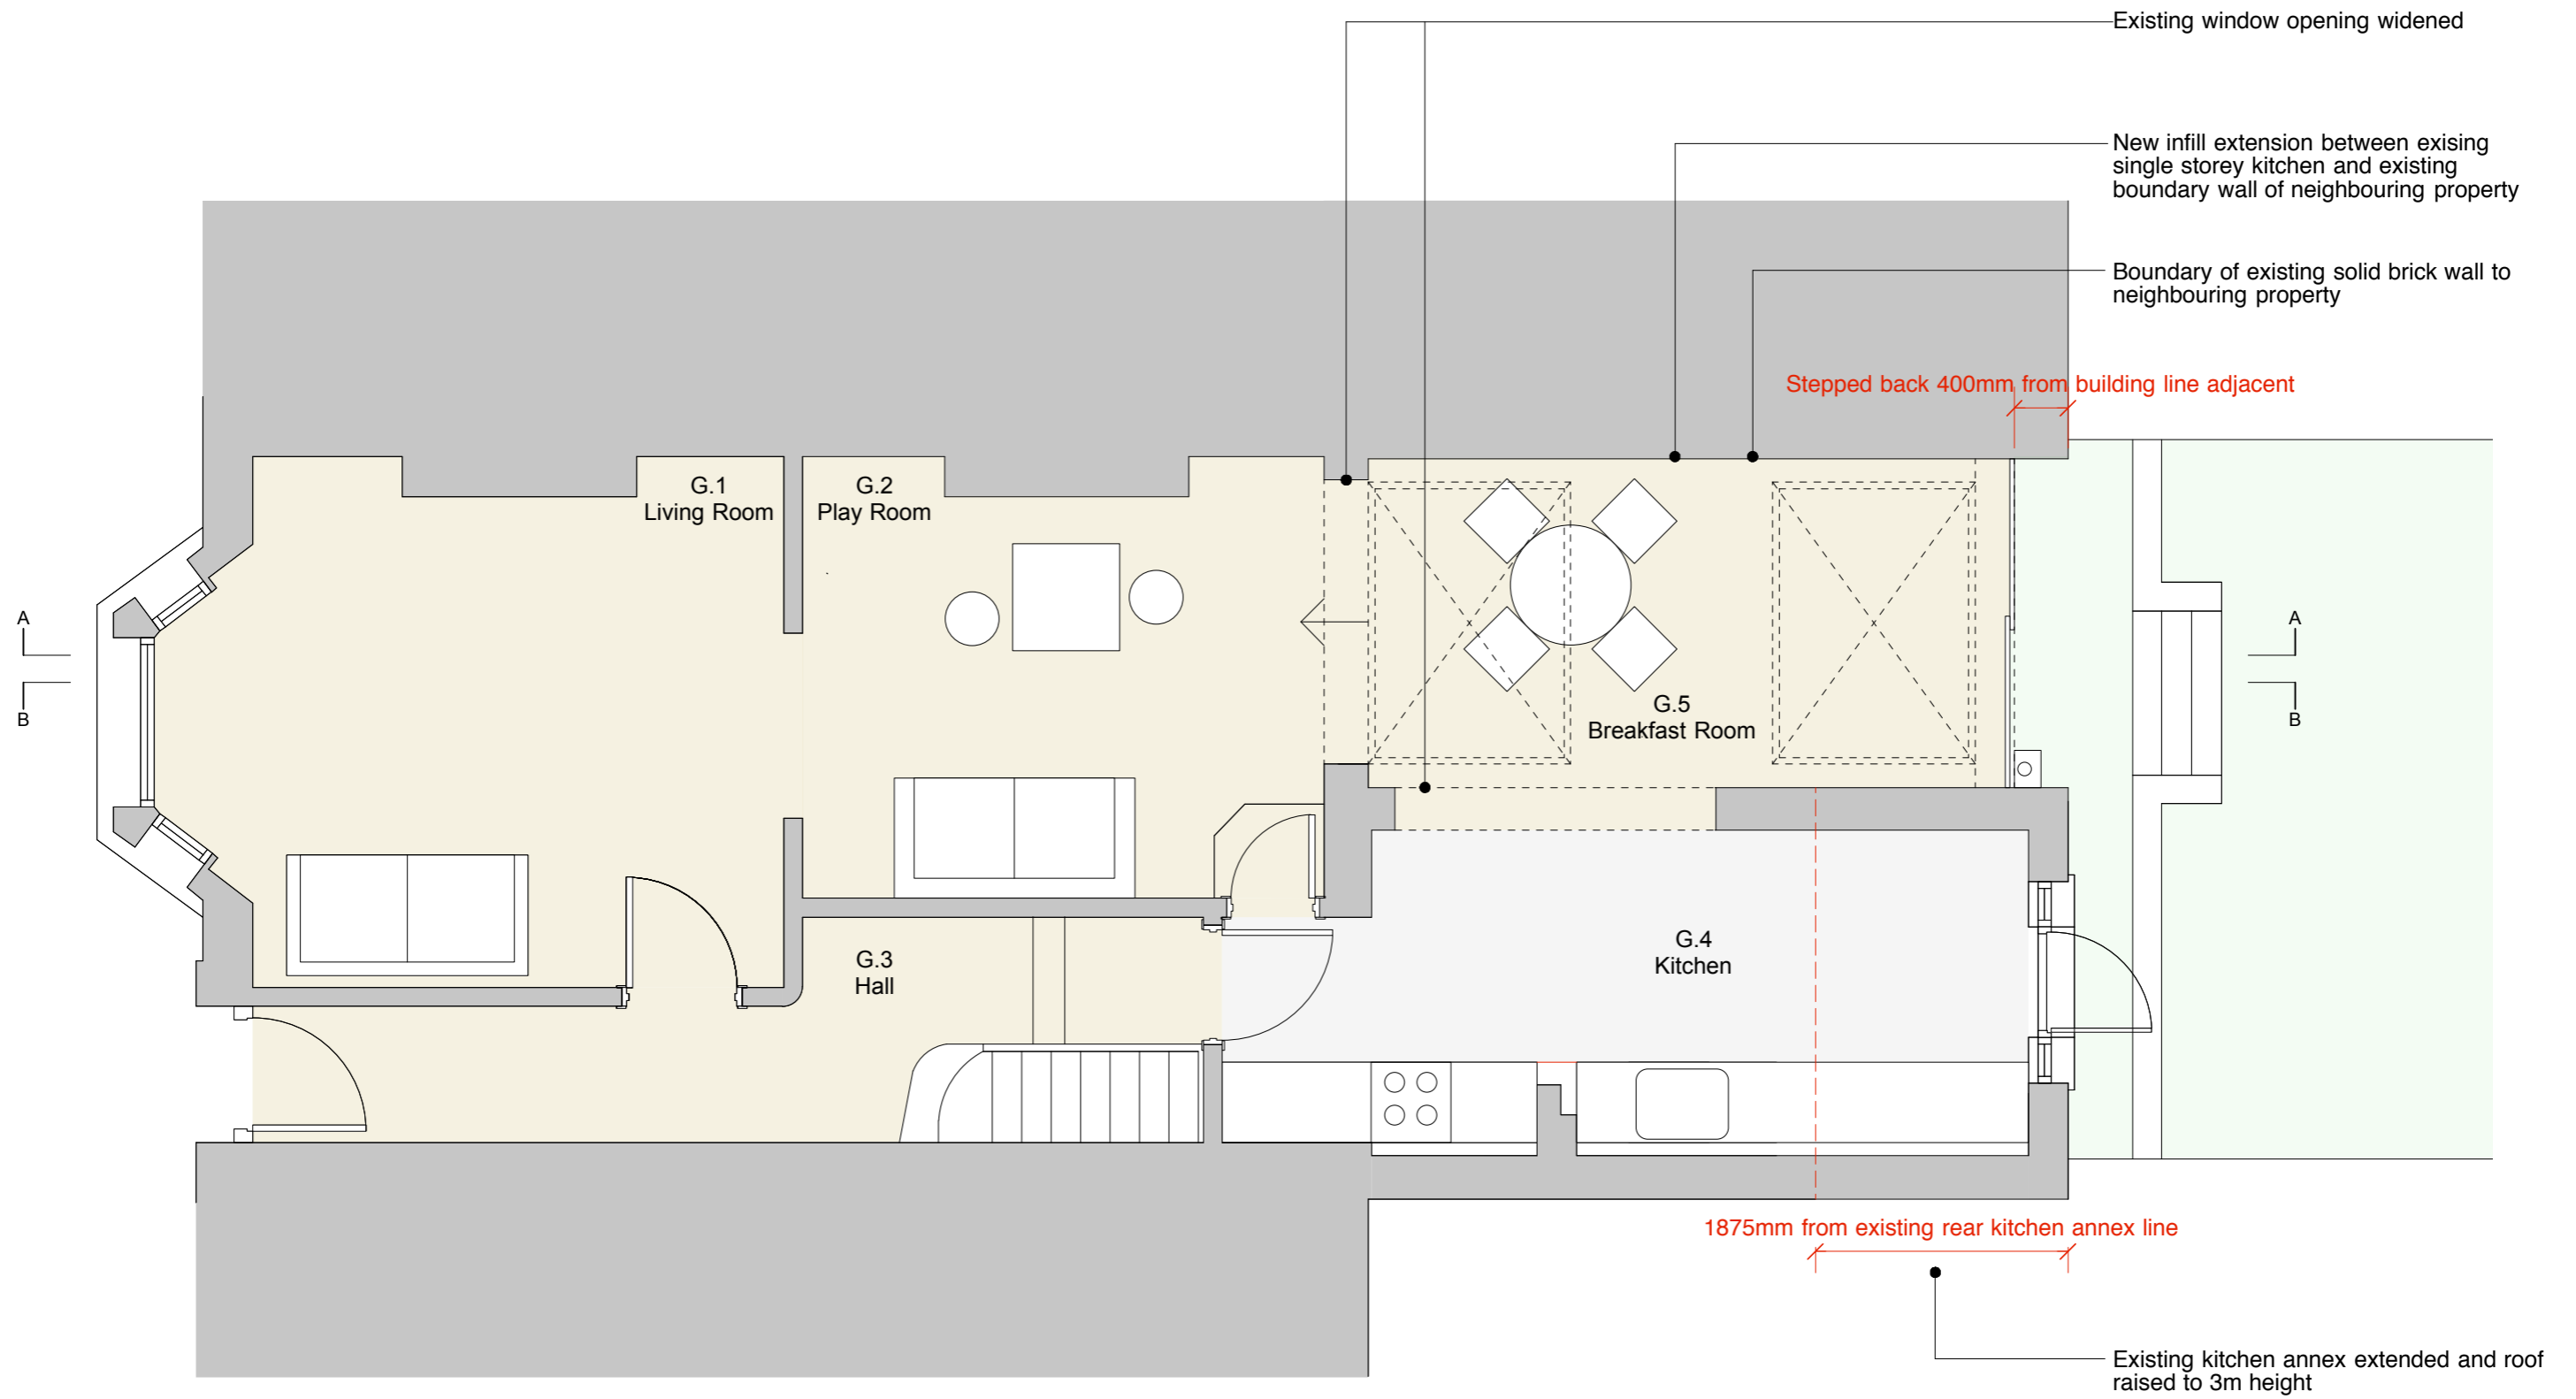

Notes:

0.0 0.5 1.0 1.5 2.0 2.5 M

REV	DATE	STATUS
A	19.09.2017	Planning
B	08.11.2017	Planning
C	23.01.2018	Planning

WILKINSON KING
ARCHITECTS + DESIGNERS

UNIT 4 SPECTRUM HOUSE
32-34 GORDON HOUSE ROAD
LONDON NW5 1LP
Tel 0207 284 1975 Fax 0207 284 1984

JOB 16 St Pauls Crescent, NW1 9XL, London		
DRWG NO WK-2650-101	SCALE 1:50 at A3 size	DATE September 2017
TITLE Proposed Ground Floor Plan		
ALL DIMENSIONS TO BE CHECKED ON SITE. DO NOT SCALE THIS DRAWING IS COPY RIGHT		



Parapet wall to line edge of infill extension

Part solid roof, with glazed rooflights

Infill extension lower than 3m high extension to kitchen

Existing neighbouring property

Full height sliding doors

Existing kitchen extension extended and roof raised to 3m



Notes:

0.0 0.5 1.0 1.5 2.0 2.5 M

REV	DATE	STATUS
A	19.09.2017	Planning
B	23.01.2018	Planning

WILKINSON KING
ARCHITECTS + DESIGNERS
UNIT 11 SPECTRUM HOUSE
32-34 GORDON HOUSE ROAD
LONDON NW5 1LP
Tel 0207 284 1975 Fax 0207 284 1984

JOB 16 St Pauls Crescent, NW1 9XL, London		
DRWG NO WK-2650-103	SCALE 1:50 at A3 size	DATE September 2017
TITLE Proposed Rear Elevation		
ALL DIMENSIONS TO BE CHECKED ON SITE. DO NOT SCALE THIS DRAWING IS COPY RIGHT		

 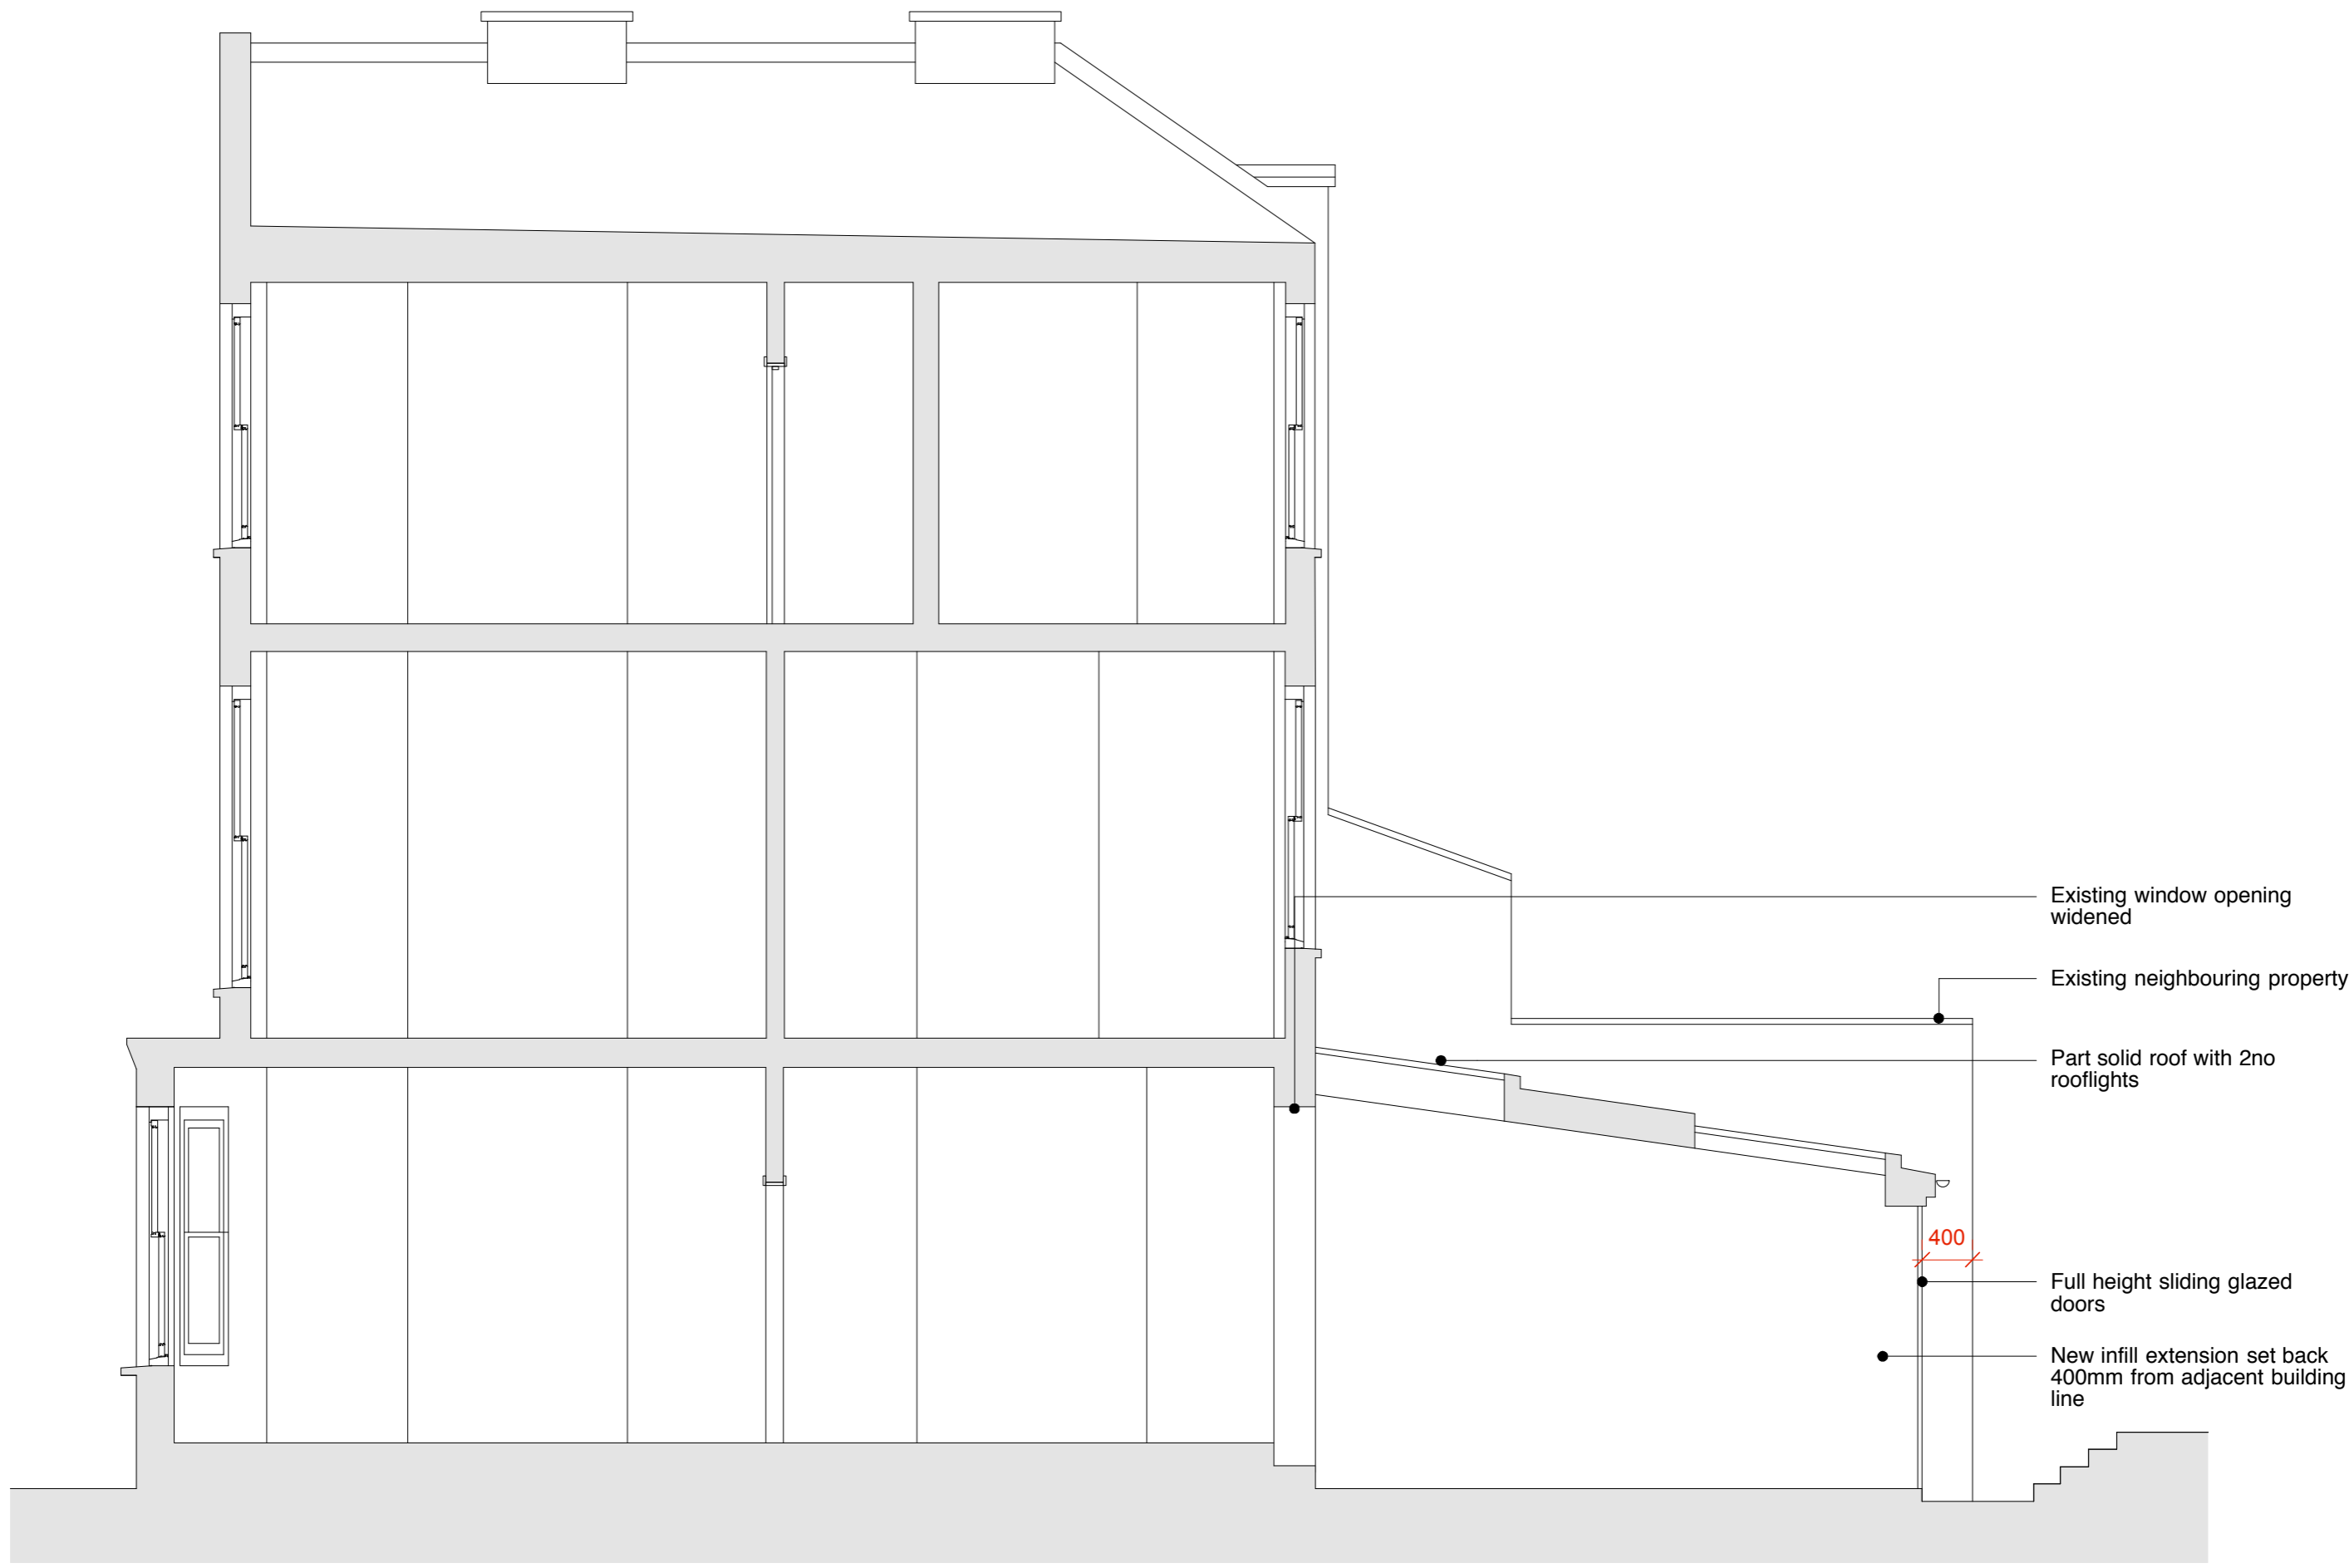


REV	DATE	STATUS
A	03.11.2017	Planning
B	14.11.2017	Planning
C	23.01.2018	Planning

WILKINSON KING
ARCHITECTS + DESIGNERS

UNIT H SPECTRUM HOUSE
32-34 GORDON HOUSE ROAD
LONDON NW5 1LP
Tel 0207 284 1975 Fax 0207 284 1984

JOB 16 St Pauls Crescent, NW1 9XL, London		
DRWG NO WK-2650-104	SCALE 1:50 at A3 size	DATE November 2017
TITLE Proposed Section AA		
ALL DIMENSIONS TO BE CHECKED ON SITE. DO NOT SCALE THIS DRAWING IS COPY RIGHT		

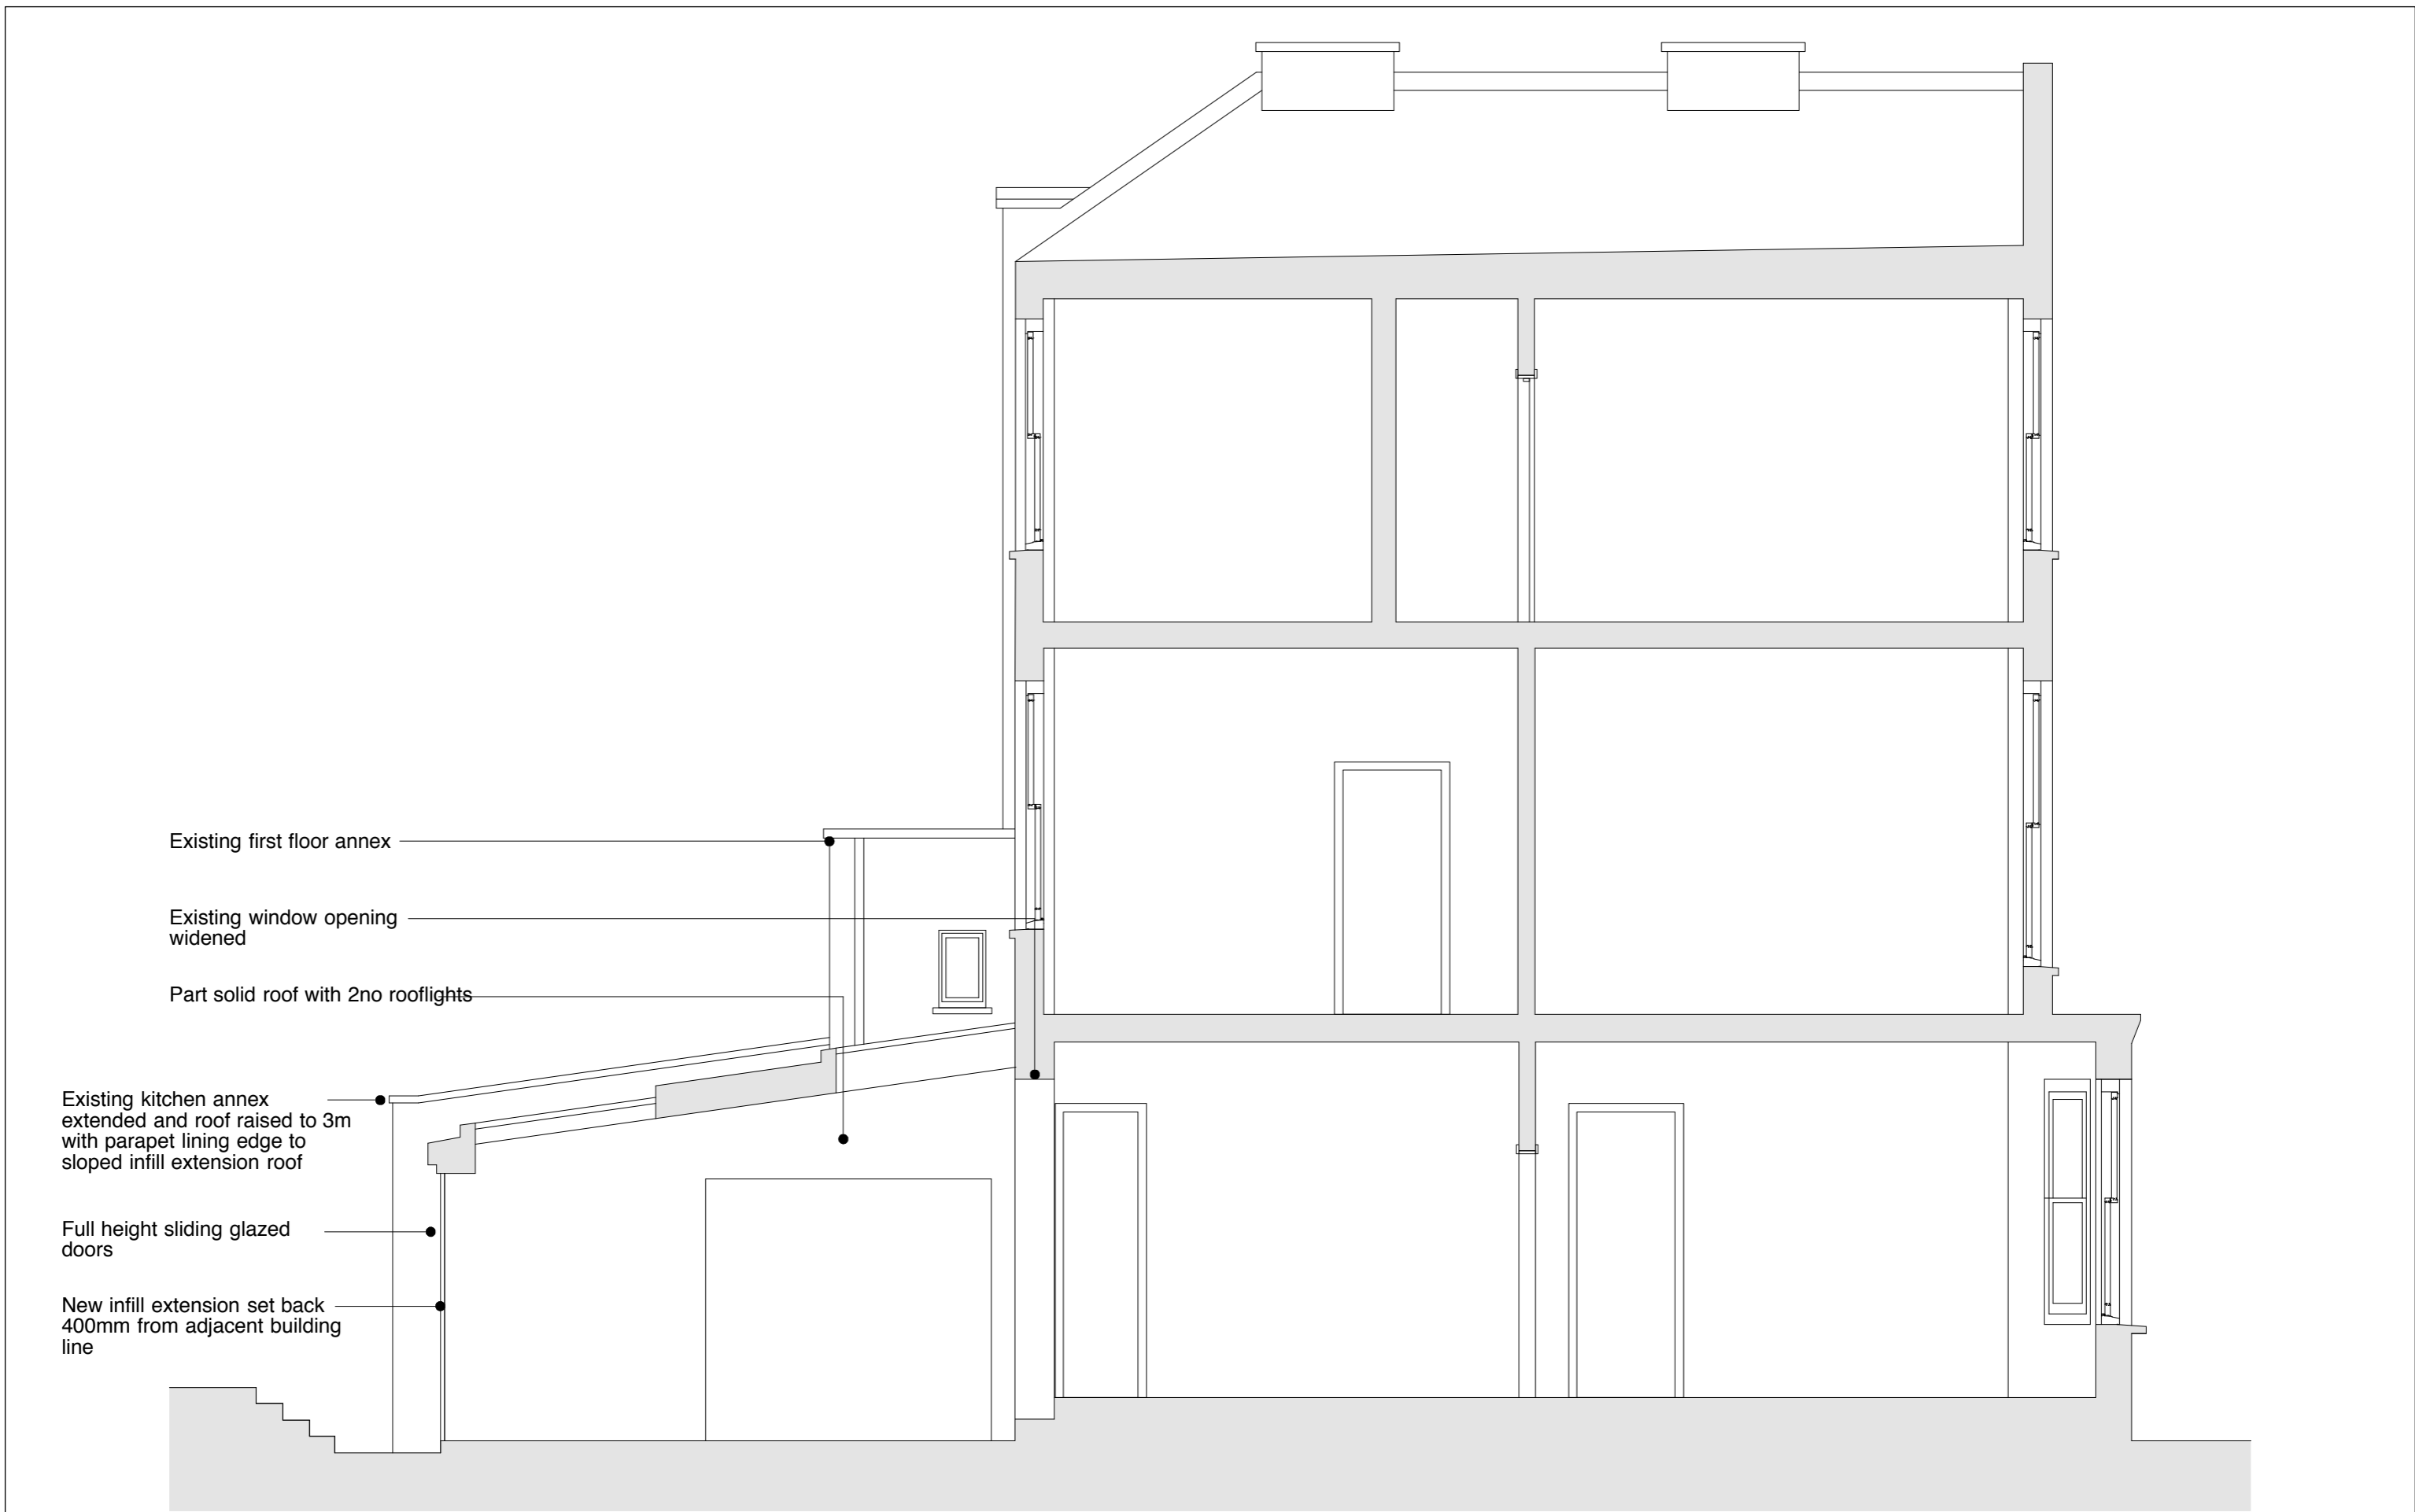

Notes:



REV	DATE	STATUS
A	03.11.2017	Planning
B	14.11.2017	Planning
C	23.01.2018	Planning

W I L K I N S O N K I N G
ARCHITECTS + DESIGNERS

UNIT H SPECTRUM HOUSE
32-34 GORDON HOUSE ROAD
LONDON NW5 1LP
Tel 0207 284 1975 Fax 0207 284 1984

JOB 16 St Pauls Crescent, NW1 9XL, London		
DRWG NO WK-2650-105	SCALE 1:50 at A3 size	DATE November 2017
TITLE Proposed Section BB		
ALL DIMENSIONS TO BE CHECKED ON SITE. DO NOT SCALE THIS DRAWING IS COPY RIGHT		