


GROUND FLOOR PLAN ( EXISTING)



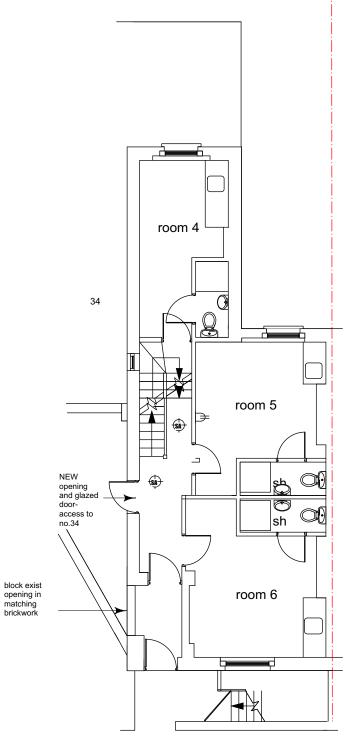

0 1 2 3 4 Meters

ALTARAS ARCHITECTURE LTD
41 High Street, Barkway
Herts SG8 8EA
Tel: 01763 848952
Email: dolores@altarasarchitecture.co.uk

32 SWINTON STREET LONDON WC1X 9NX EXISTING AND PROPOSED FRONT ELEVATIONS AND GROUND FLOOR PLANS | Drawn by: DA | Checked by: DA | Scale: 1:100@A3 | Date: JAN 2018 | Drawing No: | MF/SW/VC02B

GROUND FLOOR PLAN ( PROPOSED)