

FELDMANDESIGN
COMPANY LIMITED
DESIGN CONSULTANTS
2 Belrose Park Mews
Hampstead London NW3 5BL
T 020 794 4447
e admin@feldmandesign.co.uk

PROJECT

18 LISBURNE ROAD NW3 2NR

CLIENT

MR & MRS L POLLOCK

DRAWING


**EXISTING ROOF PLAN
SCALE 1:50 @ A3**

DRAWING NUMBER

LR 14 A

DO NOT SCALE THIS DRAWING. IT IS TO SHOW DESIGN INTENT ONLY. THE CONTRACTOR IS TO VERIFY ALL DIMENSIONS ON SITE BEFORE COMMENCING ANY WORK. COPYRIGHT © 2014 FELDMANDESIGN. ALL RIGHTS RESERVED. NO PART MAY BE USED OR REPRODUCED WITHOUT PRIOR PERMISSION.

A: RELATIVE SCALE ADDED

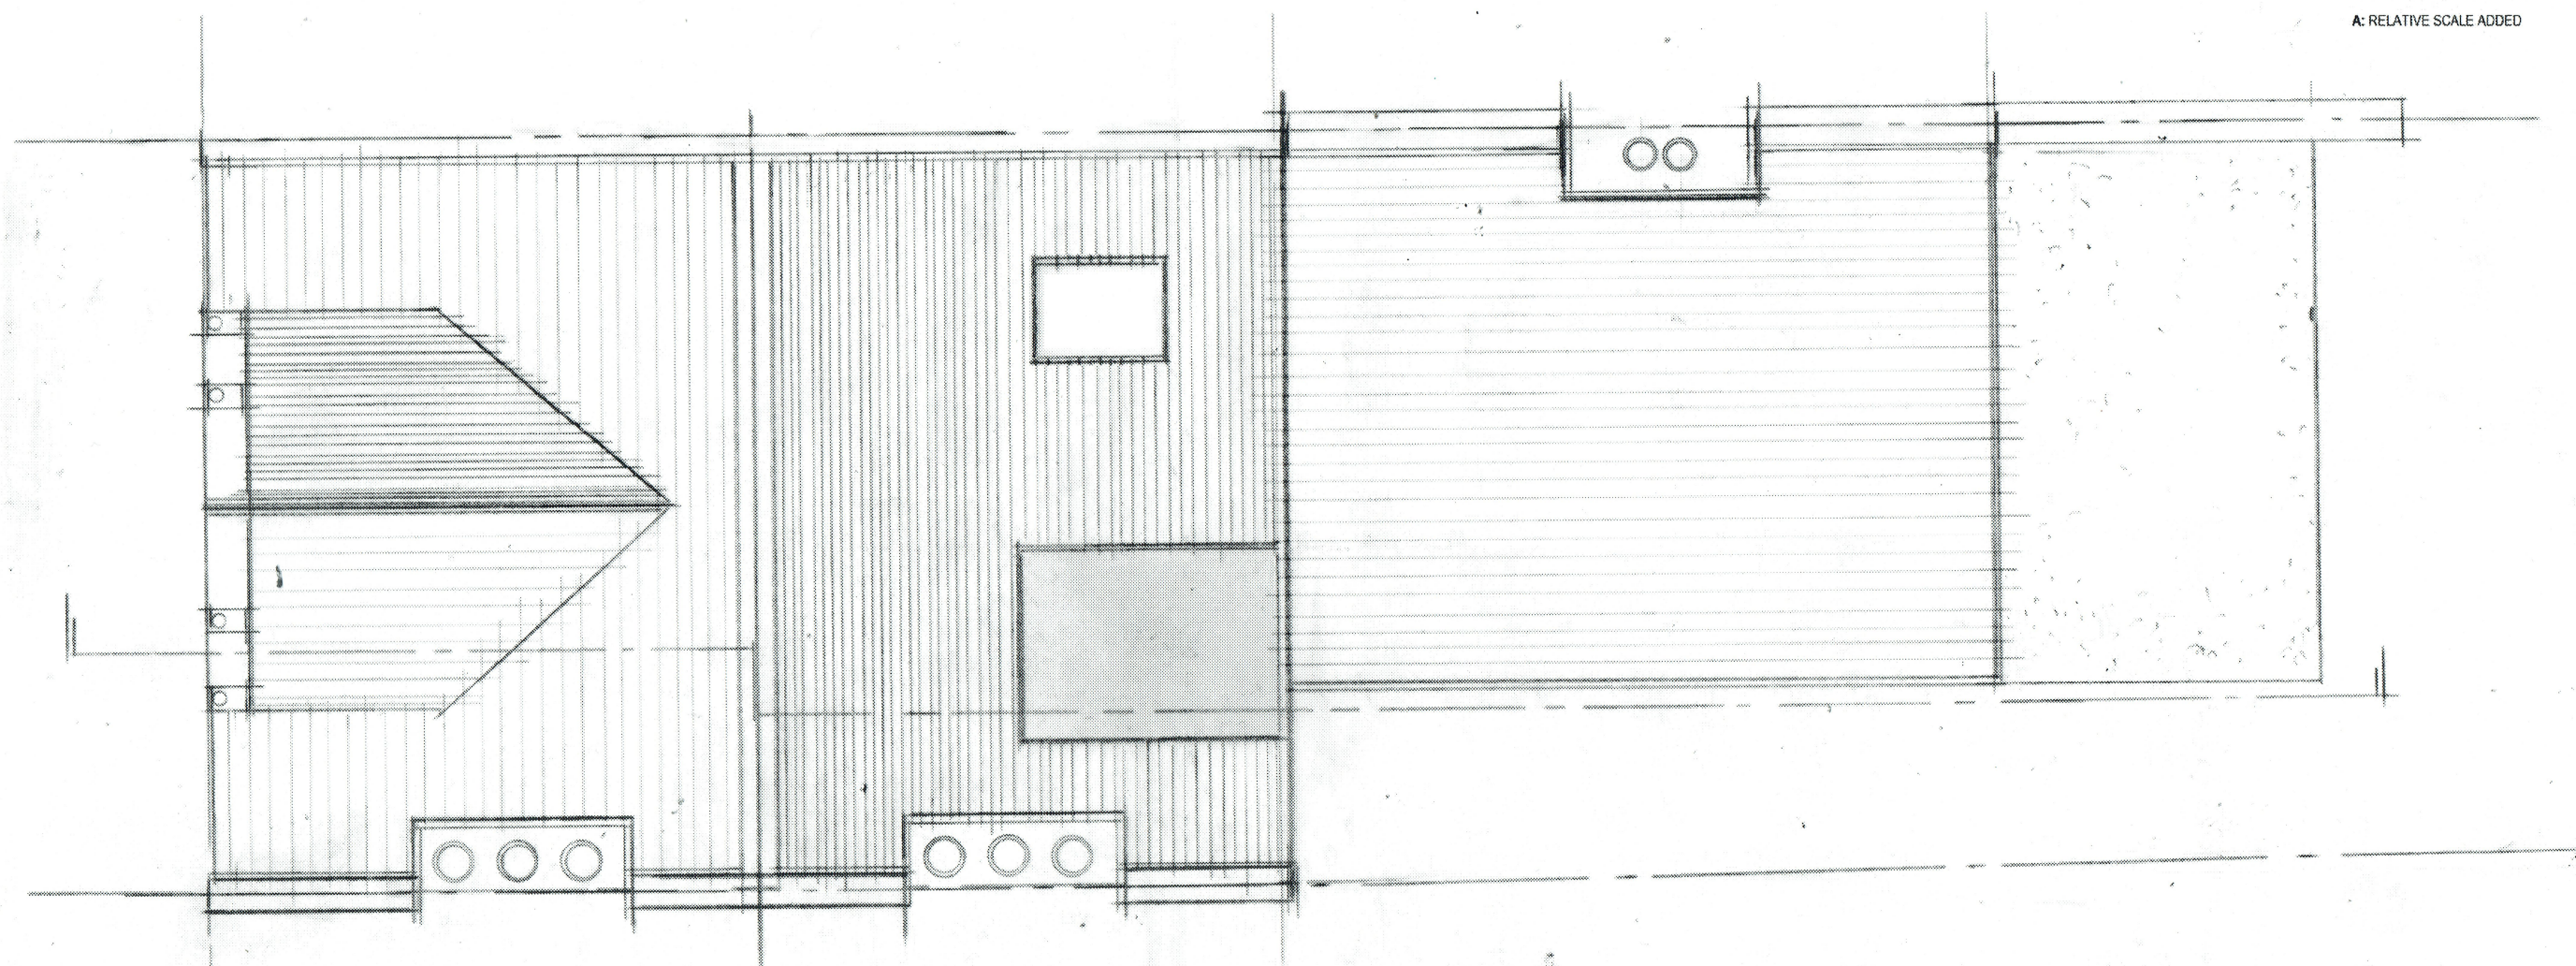

EXISTING ROOF PLAN

