

PROJECT  
18 LISBURNE ROAD NW3 2NR

CLIENT  
MR & MRS L POLLOCK


DRAWING  
PROPOSED ROOF PLAN  
SCALE 1:50 @ A3

DRAWING NUMBER  
LR 24 C

DO NOT SCALE. THIS DRAWING IS TO SHOW DESIGN INTENT ONLY. THE CONTRACTOR IS TO VERIFY ALL DIMENSIONS ON SITE BEFORE COMMENCING ANY WORKS. COPYRIGHT OF THIS DRAWING AND DESIGN IS RETAINED AND NO PART MAY BE USED OR REPRODUCED WITHOUT PRIOR PERMISSION.

- A: ROOF LIGHT RELOCATED & NOTES ADDED
- B: RELATIVE SCALE ADDED
- C: CONSERVATION ROOF LIGHT NOTE ADDED

NOTES:  
FRONT ELEVATION TO REMAIN  
UNCHANGED  
  
NEW CONSERVATION ROOF LIGHT  
TO BE PAINTED TO MATCH COLOUR  
OF EXISTING ROOF TILES

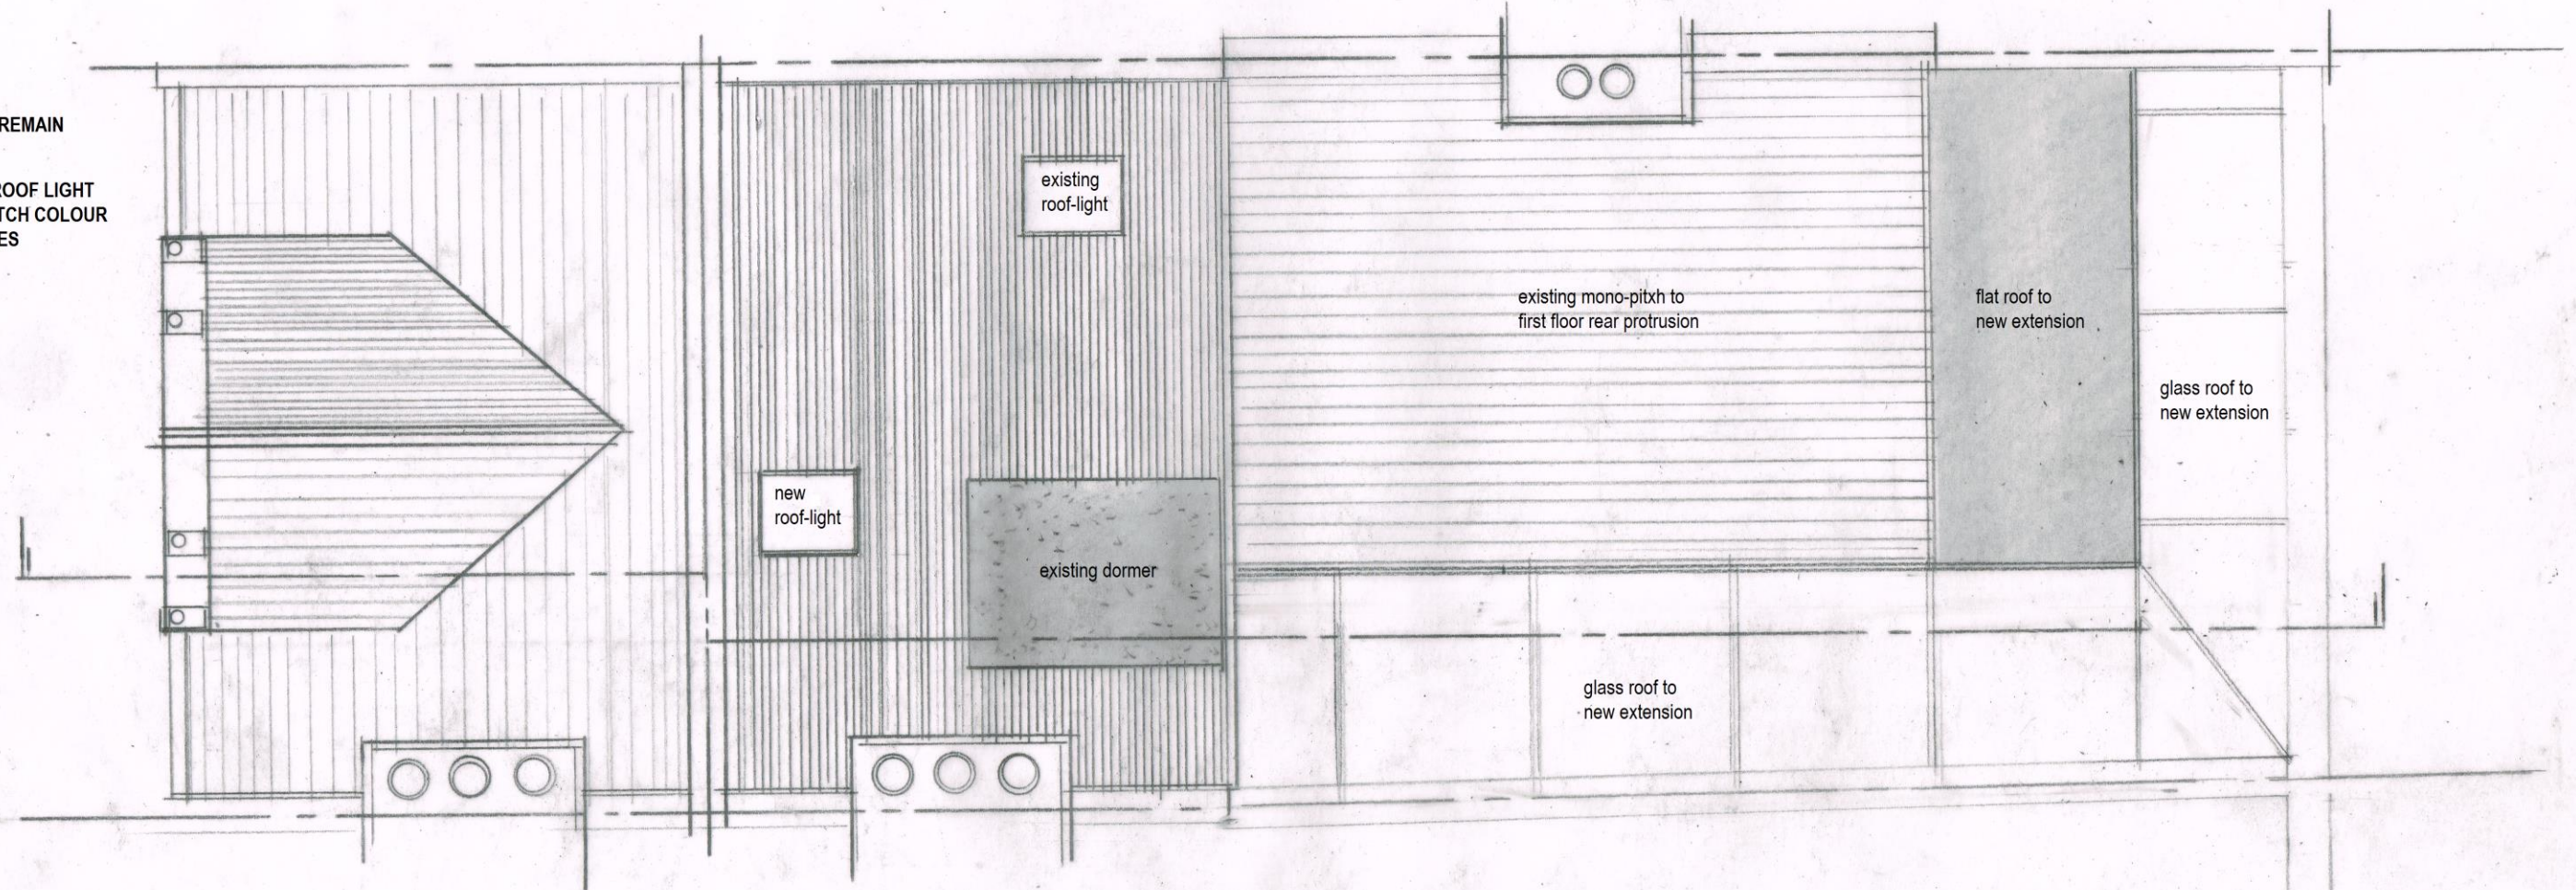

PROPOSED ROOF PLAN

