


PLANNING

NOTE:

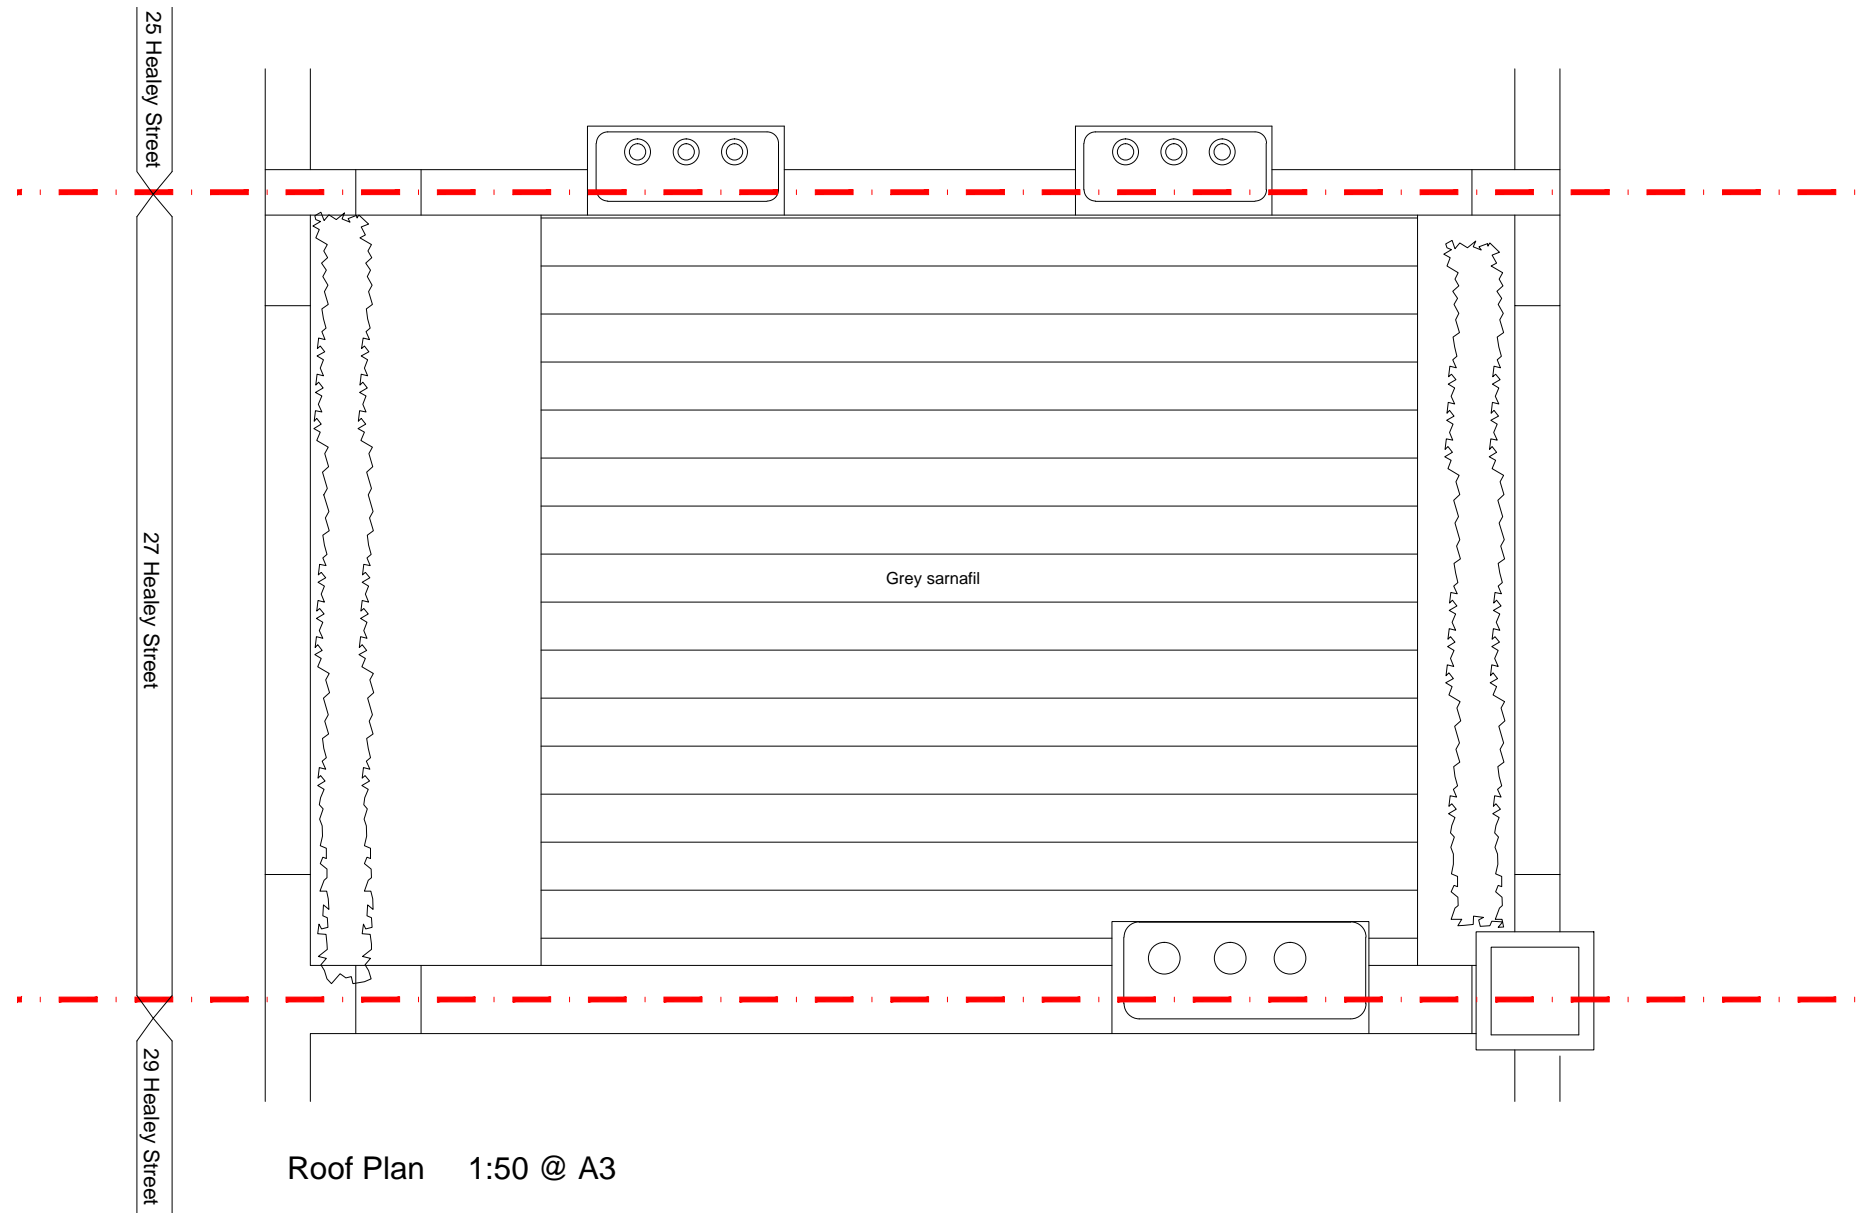

Martin Evans
Architects

18 Charlotte Road
London EC2A 3PB
tel 020 7729 2474

JOB
27 Healey Street
London
NW1 8SR

TITLE
Proposed Roof Plan

DATE 28.09.2017

SCALE 1:50 @ A3

DRAWN G.R.

DRAWING NO. HEL27_PL-PRO-03