


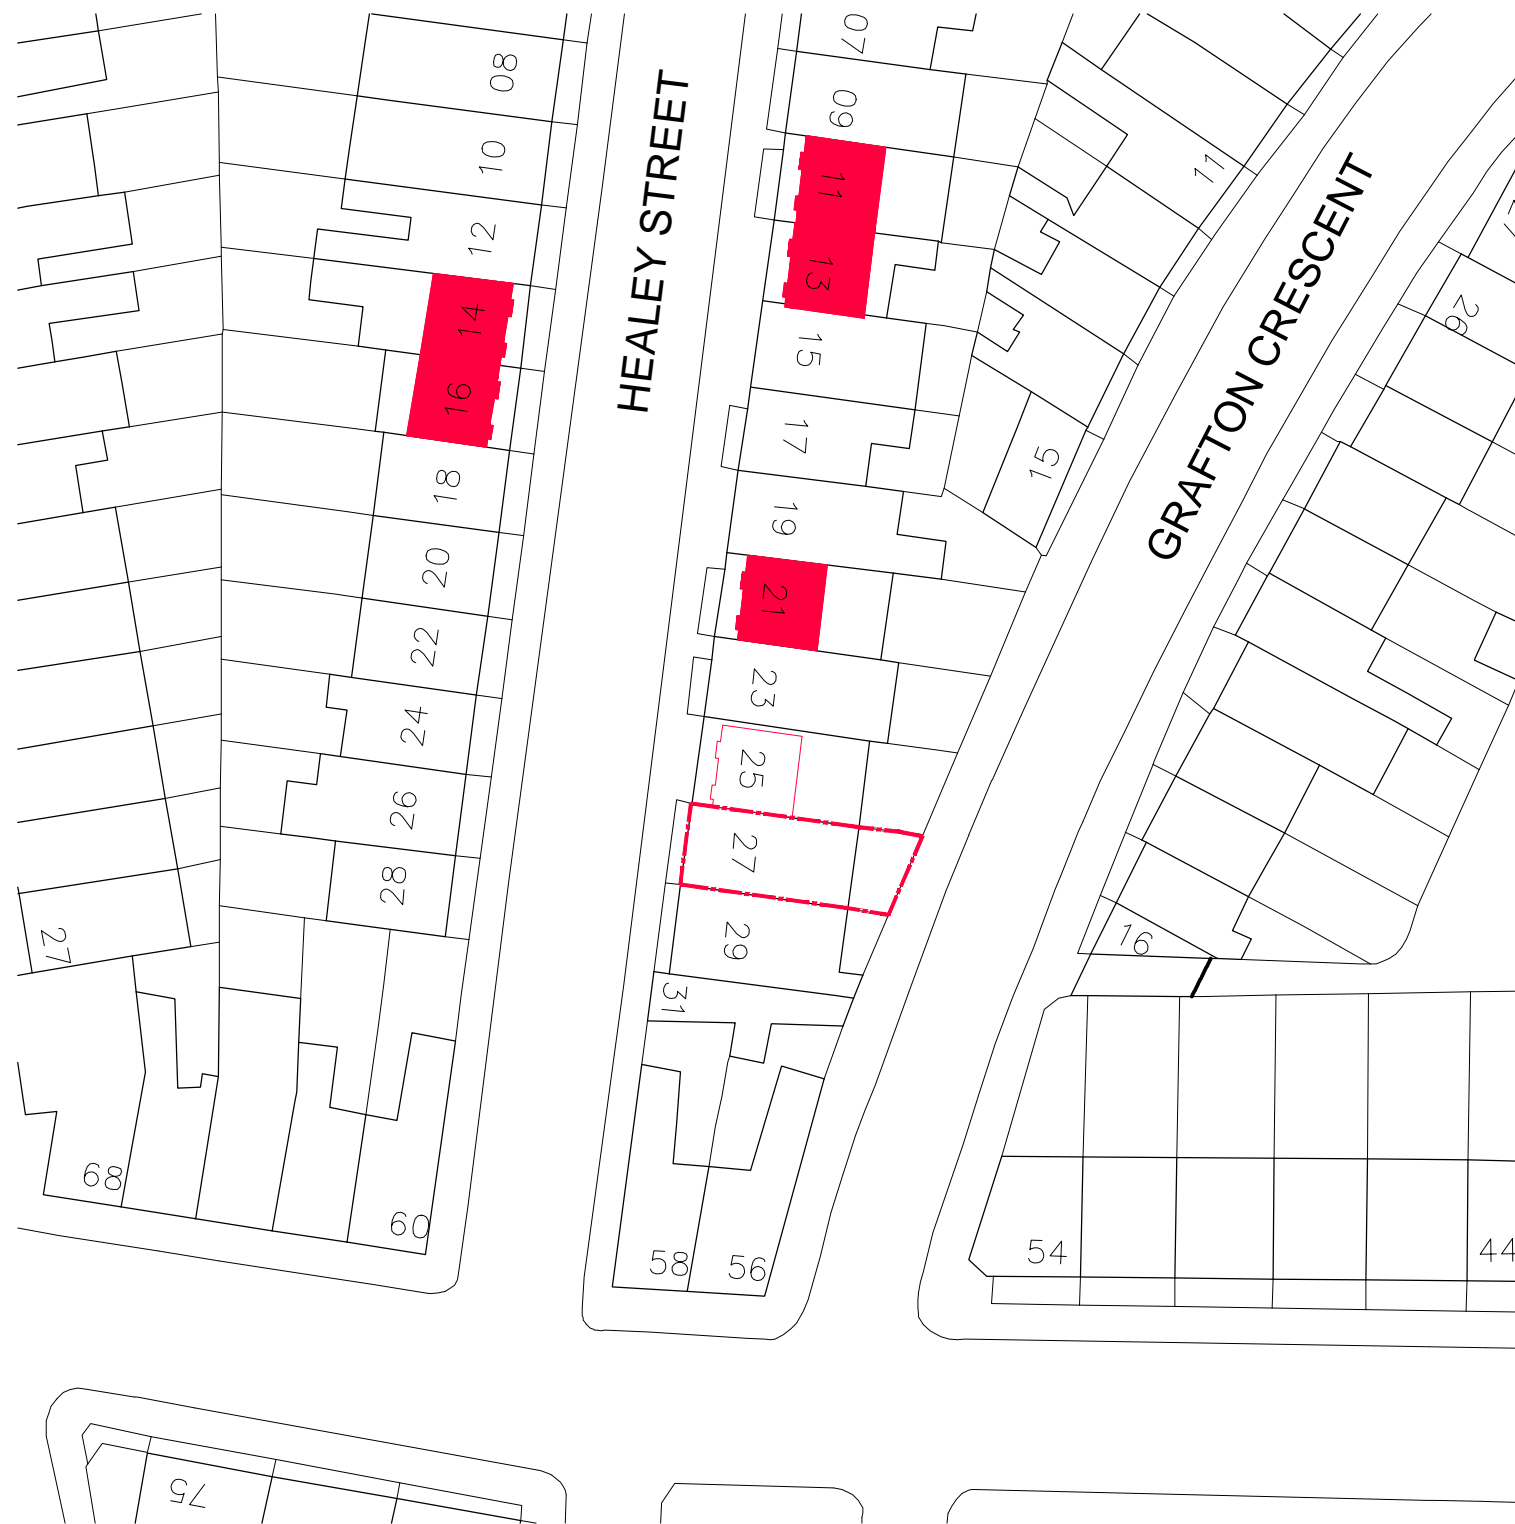

Site Plan 1:1250 @ A3



Roof Plan 1:500 @ A3

Martin Evans
Architects

18 Charlotte Road
London EC2A 3PB
tel 020 7729 2474

JOB
27 Healey Street
London
NW1 8SR

TITLE
Site Plan

DATE	28.09.2017
SCALE	1:1250 @ A3
DRAWN	G.R.

DRAWING NO. HEL27_PL-EXT-00