



Notes:
 Copyright belongs to M A King Plans
 Linear dimensions are in millimetres
 Levels are in metres
 All dimensions to be checked on site

Proposed Works: All to match existing


- 1 Flat front door
- 2 Window in existing opening
- 3 French doors in extended opening
- 4 Demolish outdoor WC

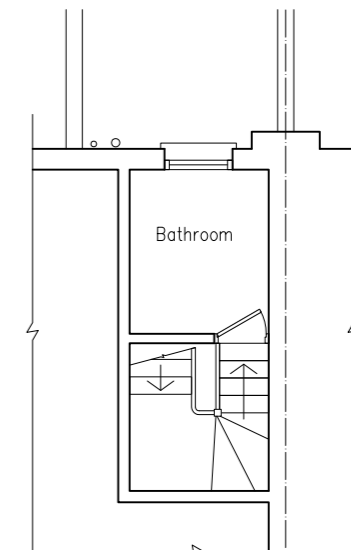


Upper Second

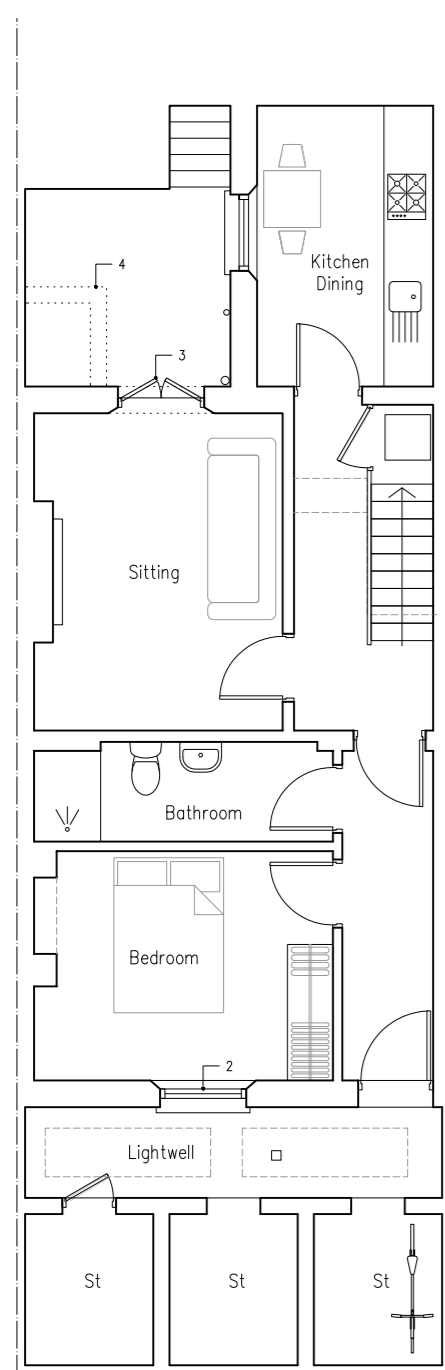


Basement

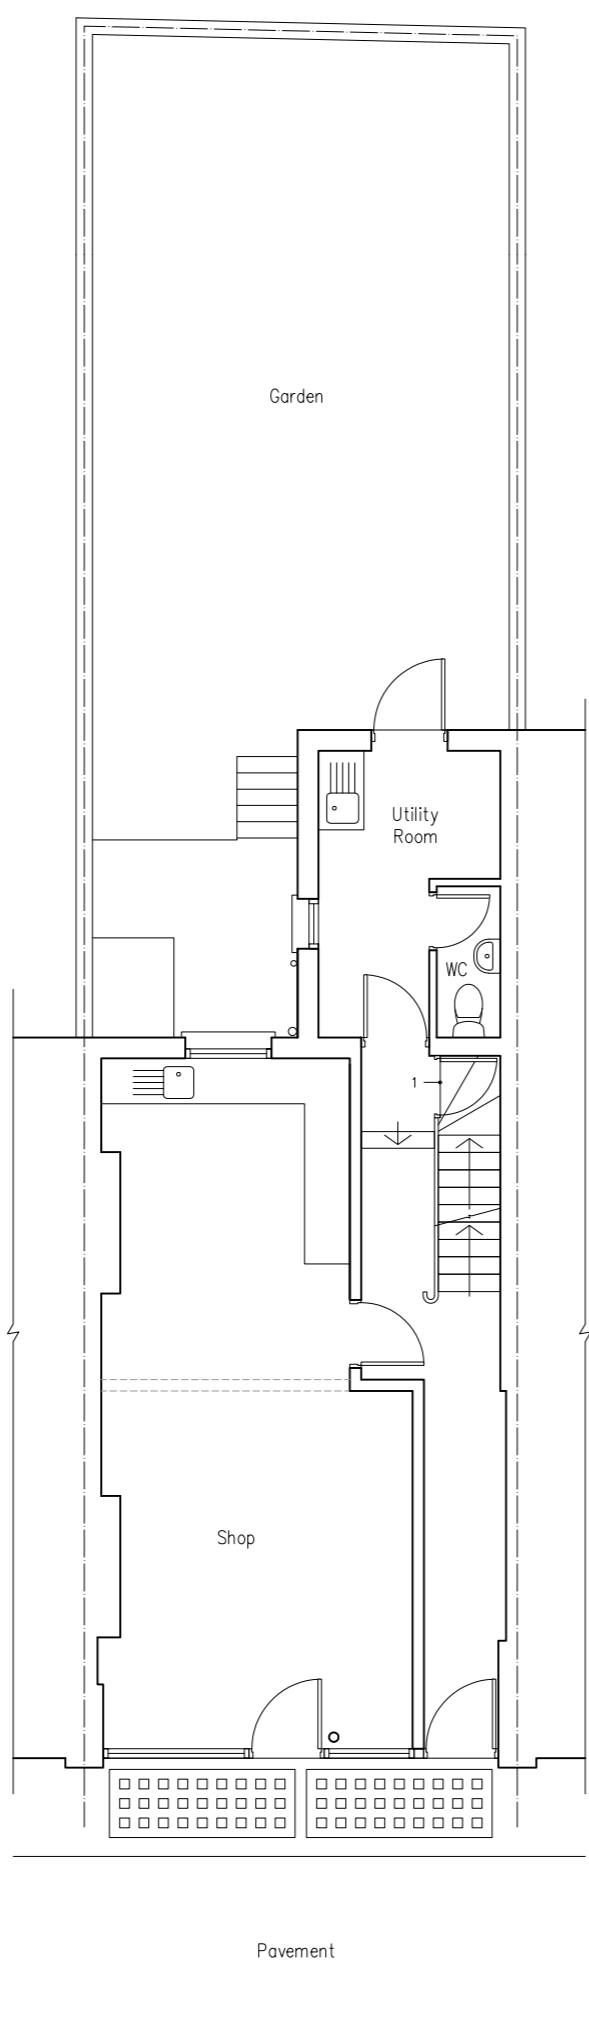

Ground

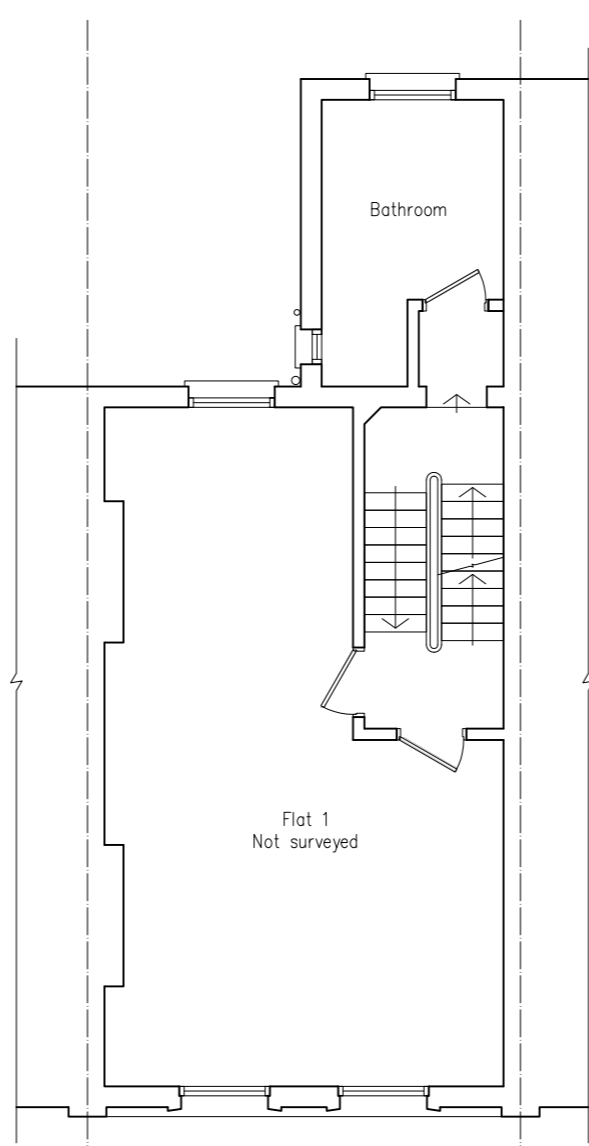

First

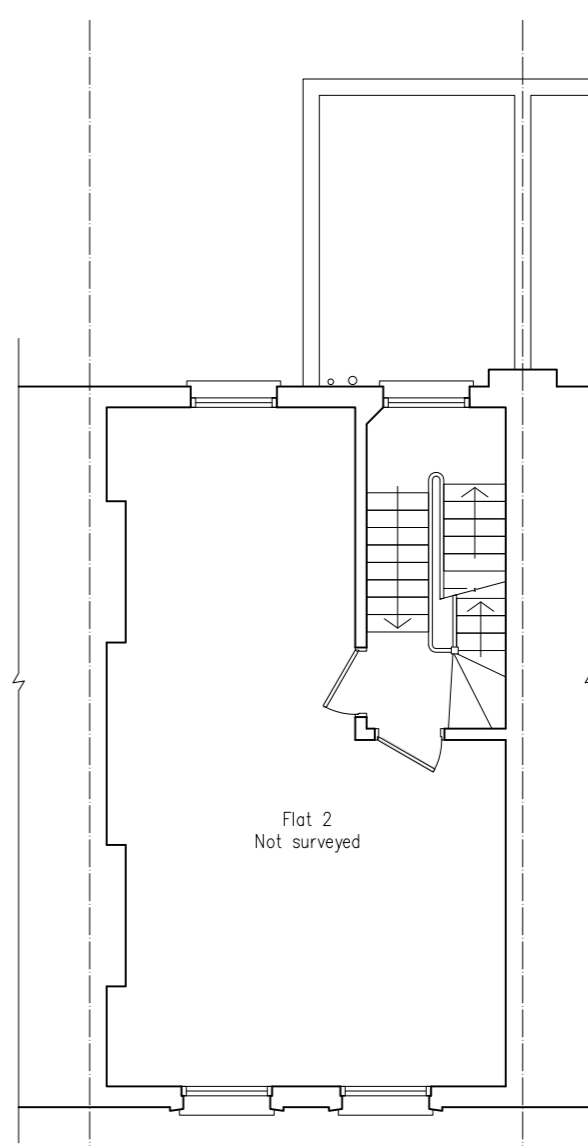

Second

M A King Plans
 2A Theobalds Road
 London WC1X 8PN
 07976 603076
 makingplans@btopenworld.com

Project
 159 York Way
 London
 N7 9LN

Title
 Floor Plans as Proposed

Drawn/Checked	mak
Date	January 2018
Scale	1/50 @ A1, 1/100 @ A3
Project Number	MA159YW
Drawing No/Revision	A0230 -

