



1 BASEMENT FLOOR PLAN
 101 1:100

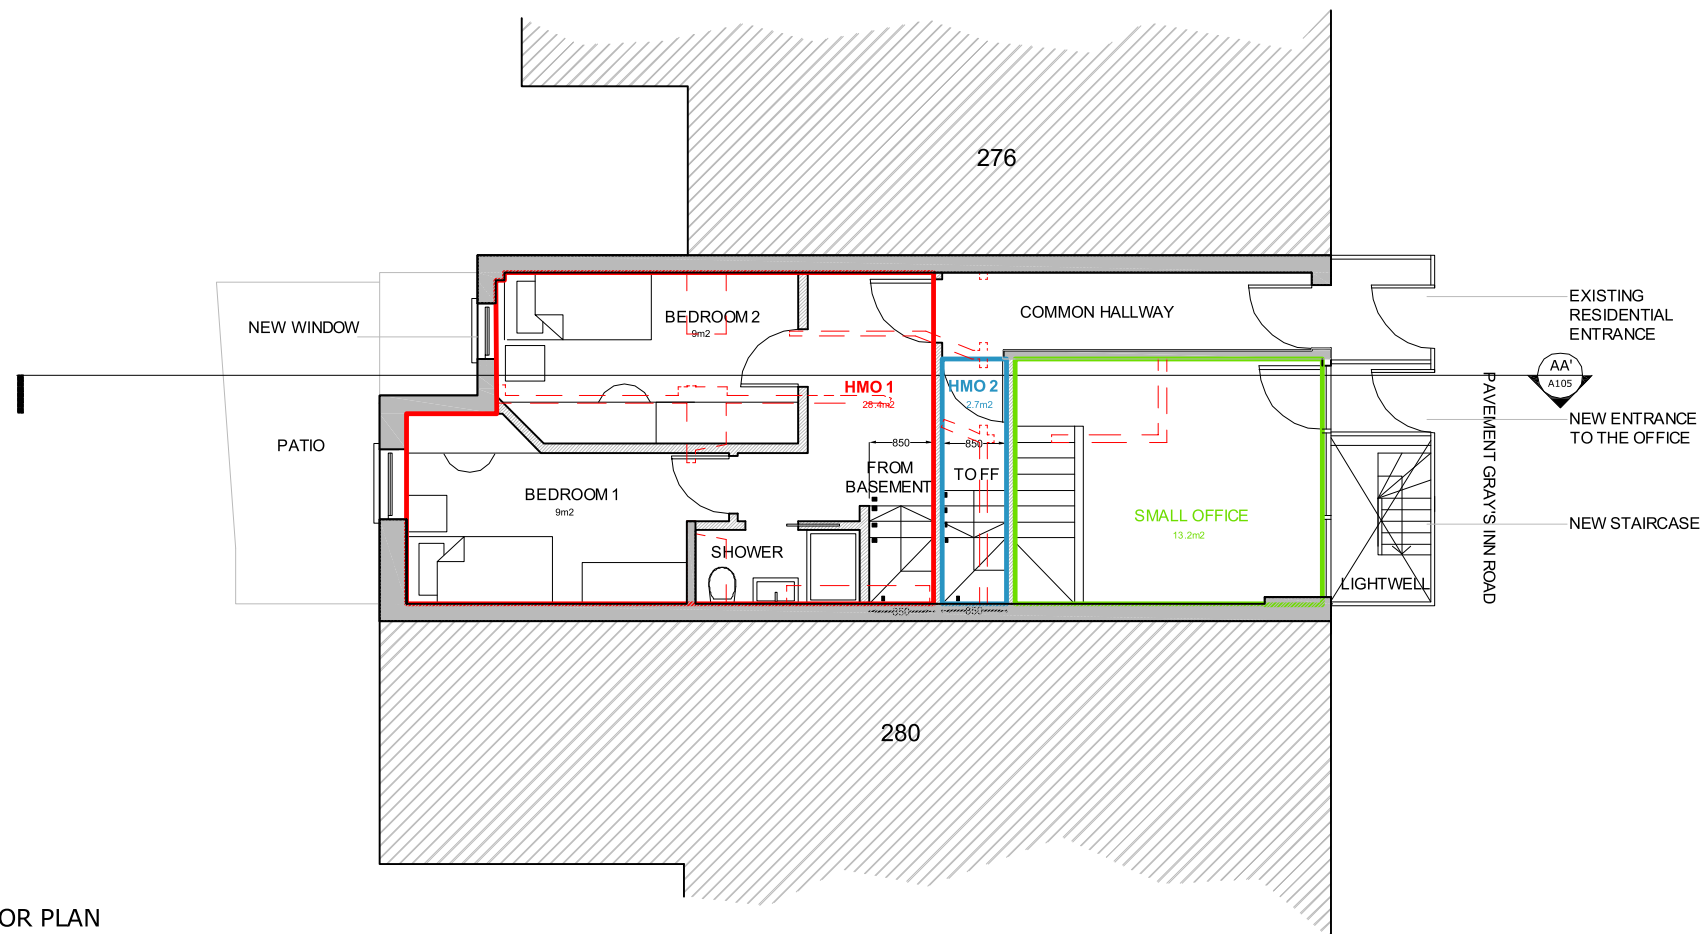

2 GROUND FLOOR PLAN
 101 1:100

A	2017.12.12	Updated layout
---	------------	----------------

REV	DATE	AMENDMENT
-----	------	-----------

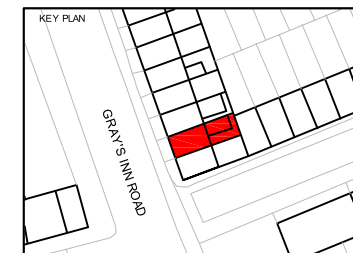

TITLE

278 GRAY'S INN ROAD
 LONDON WC1X 8EB




oculus architects Ltd

Unit A, 16B Pratt Street, London NW1 0AB
 Tel: 020 35839227 www.oarch.co.uk


DRAWING TITLE

PROPOSED
 BASEMENT & GROUND
 FLOOR PLANS


SCALE	1:100 @ A3	DRAWN BY	
DATE	2017.05.16	CHECKED BY	RL
JOB NO.	-	DWG NO.	A101
STAGE	PLANNING		

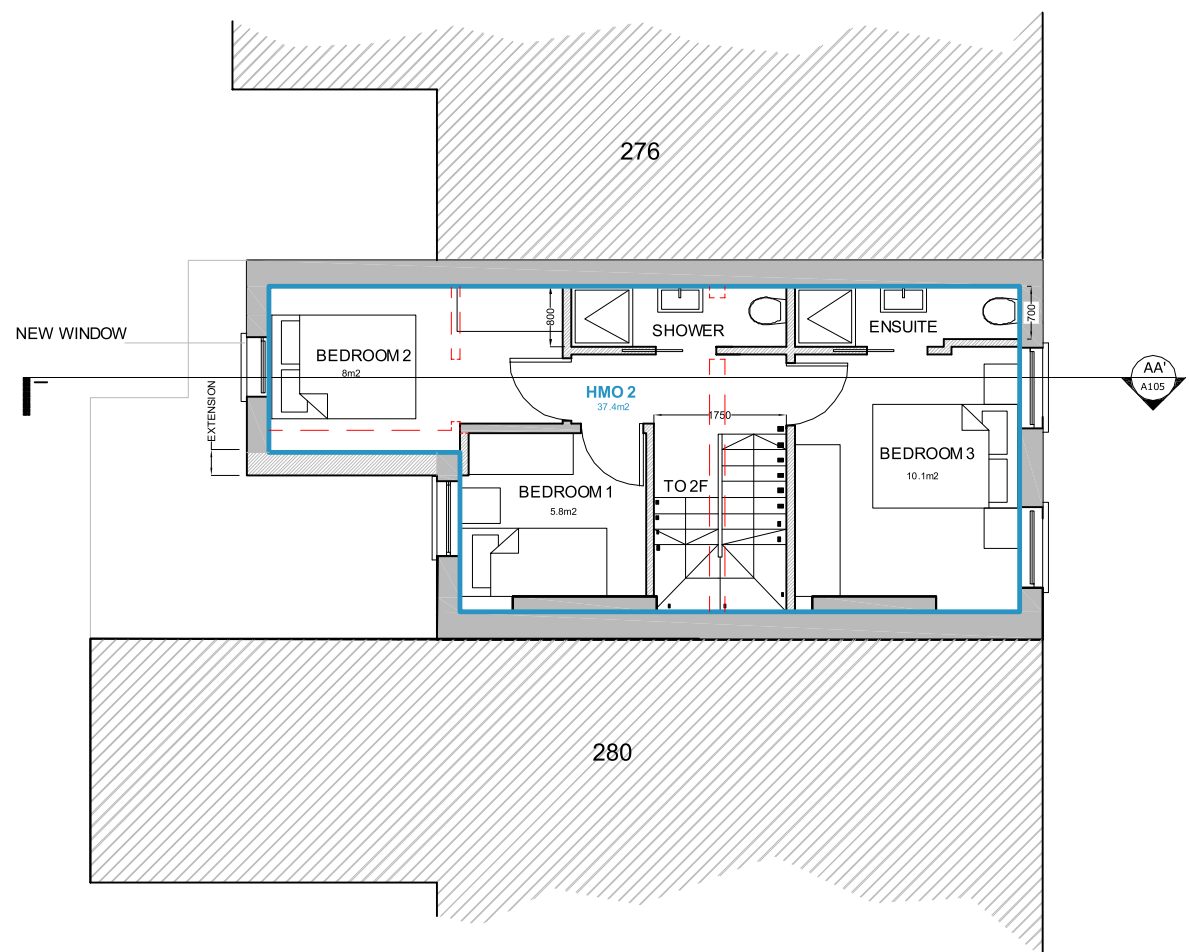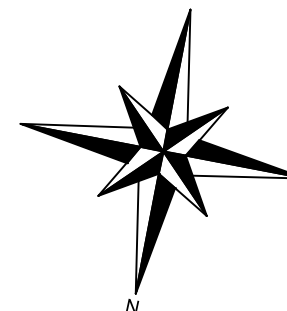 

1
102
FIRST FLOOR PLAN
1:100

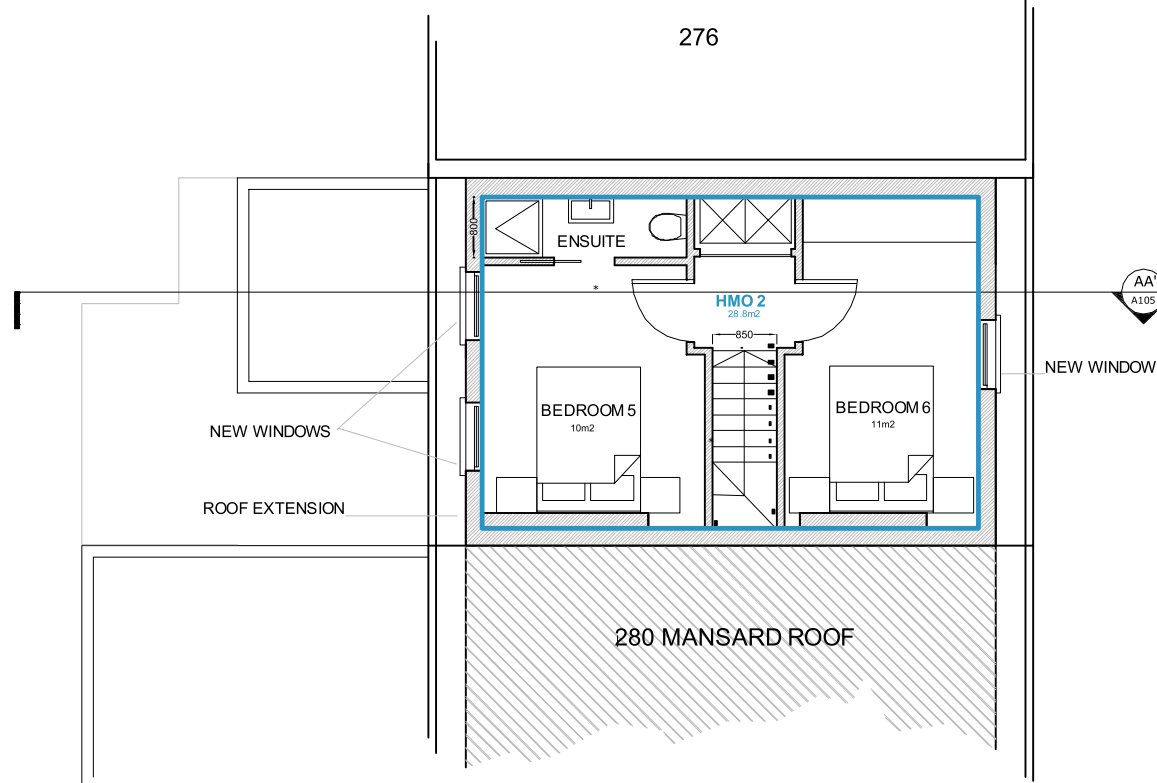


3
102
THIRD FLOOR PLAN
1:100

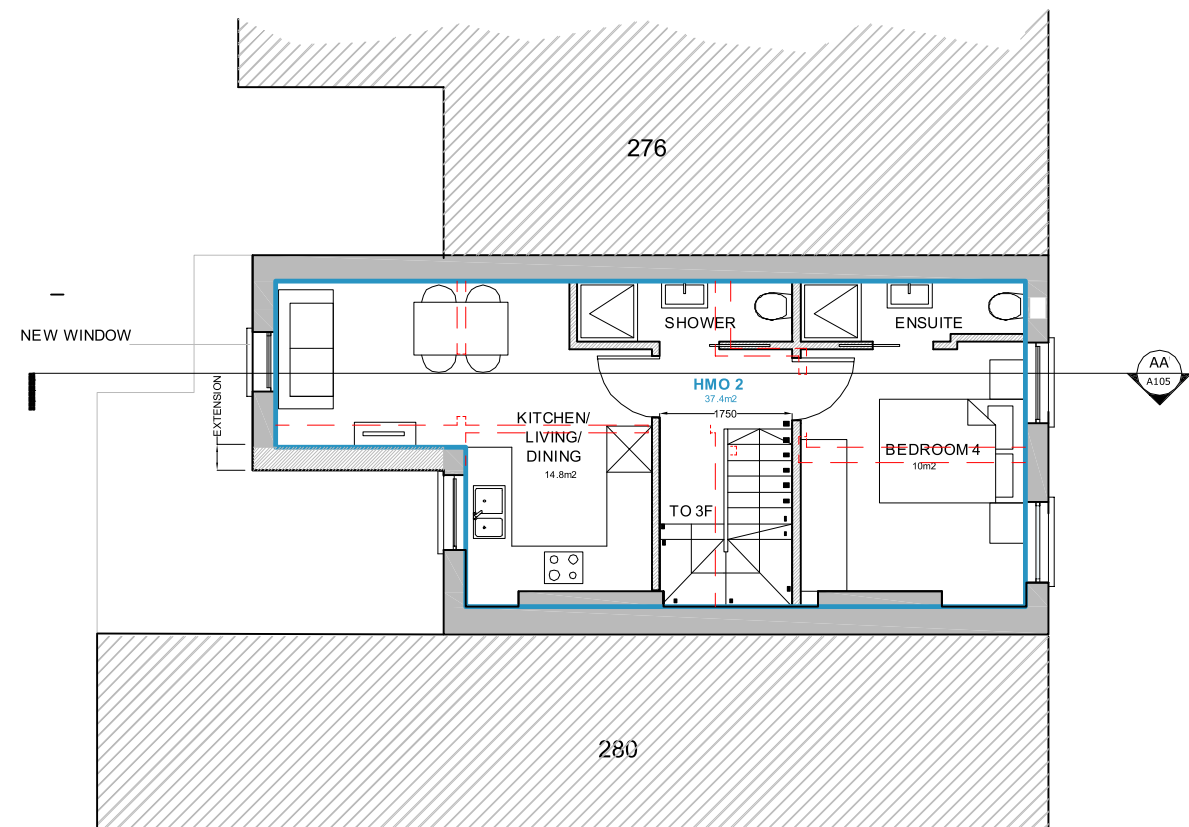

2
102
SECOND FLOOR PLAN
1:100

REV	DATE	AMENDMENT
A	2017.12.12	Updated layout

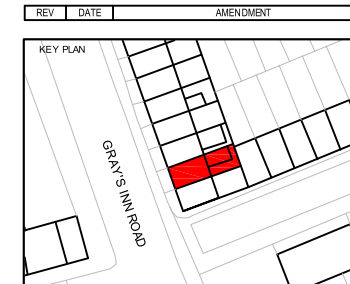



TITLE
 278 GRAY'S INN ROAD
 LONDON WC1X 8EB

oculus architects Ltd


Unit A, 16B Pratt Street, London NW1 0AB
 Tel: 020 35839227 www.oarch.co.uk

DRAWING TITLE
 PROPOSED FIRST,
 SECOND & THIRD
 FLOOR PLANS

SCALE	1:100 @ A3	DRAWN BY	
DATE	2017.05.16	CHECKED BY	RL
JOB NO.	-	DWG NO.	A102
STAGE	PLANNING		

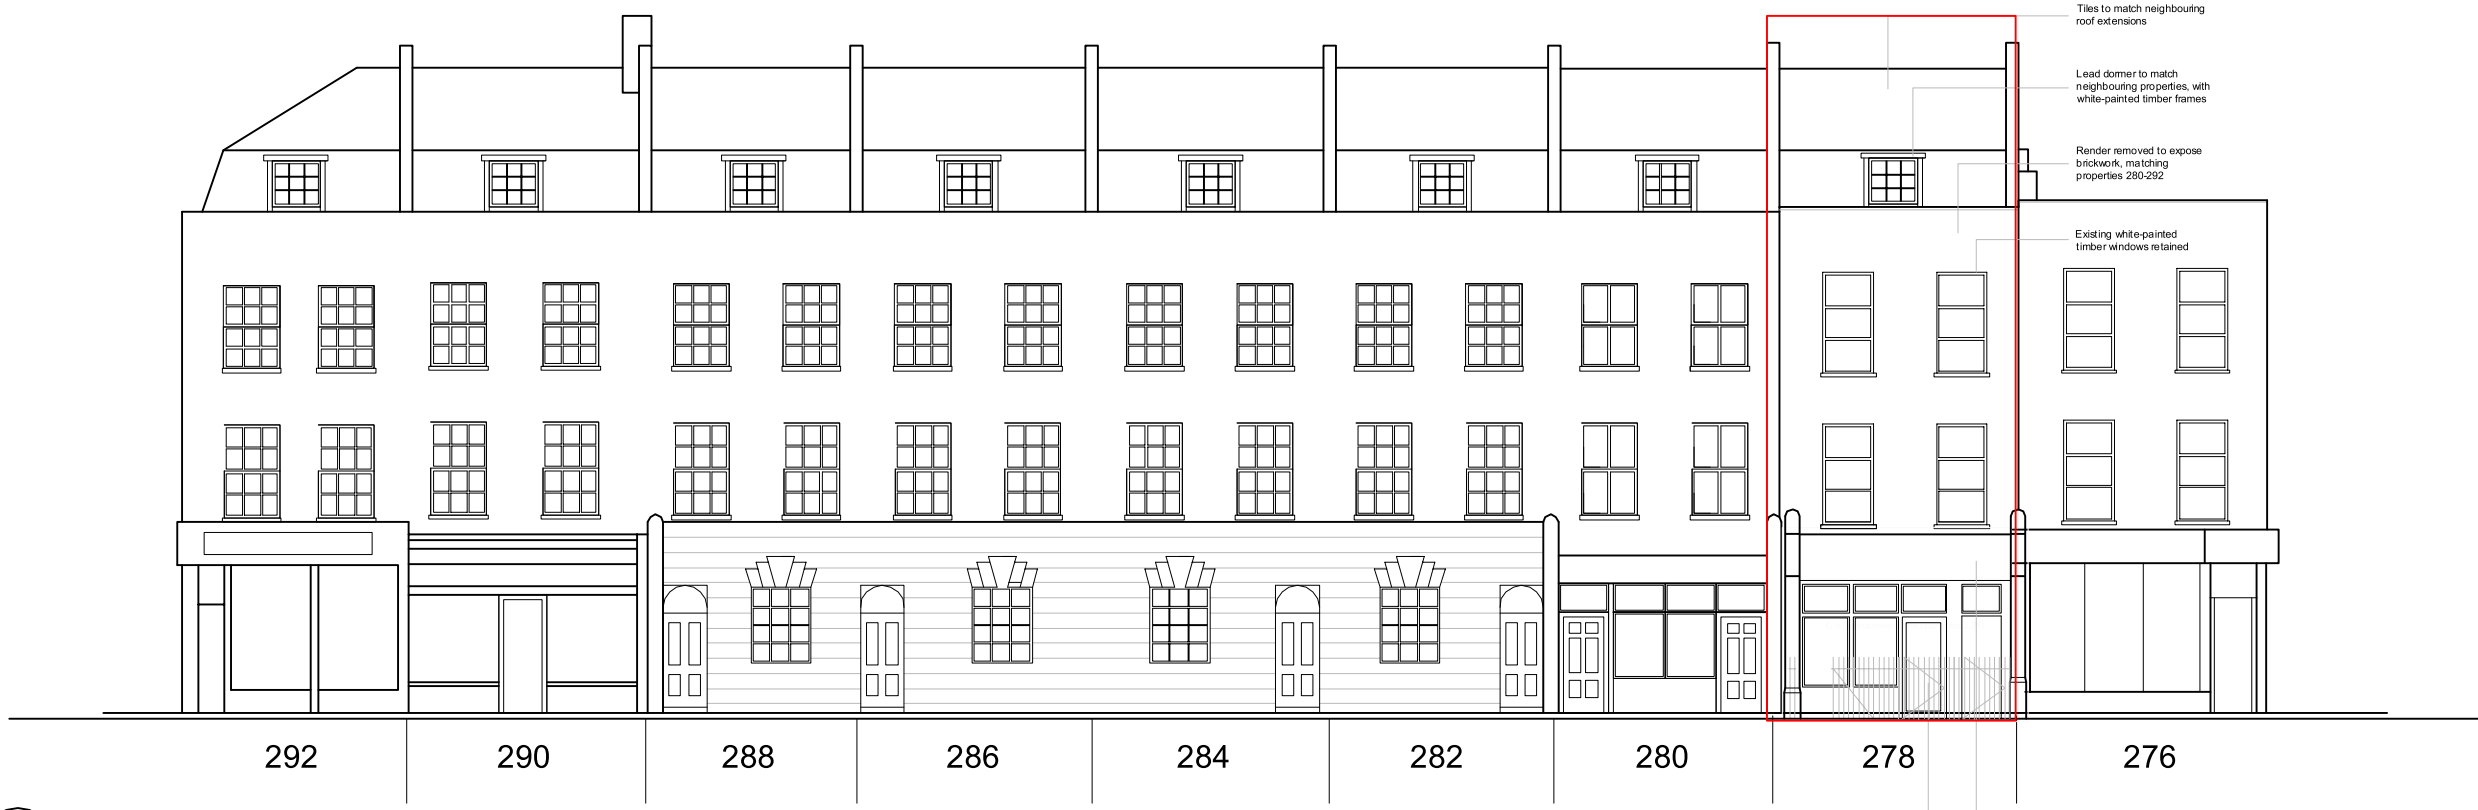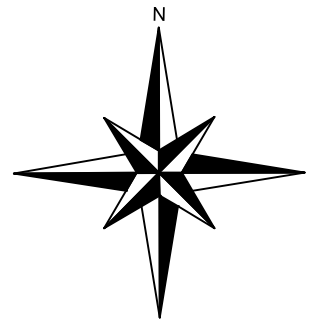


1
104
STREET ELEVATION
1:150

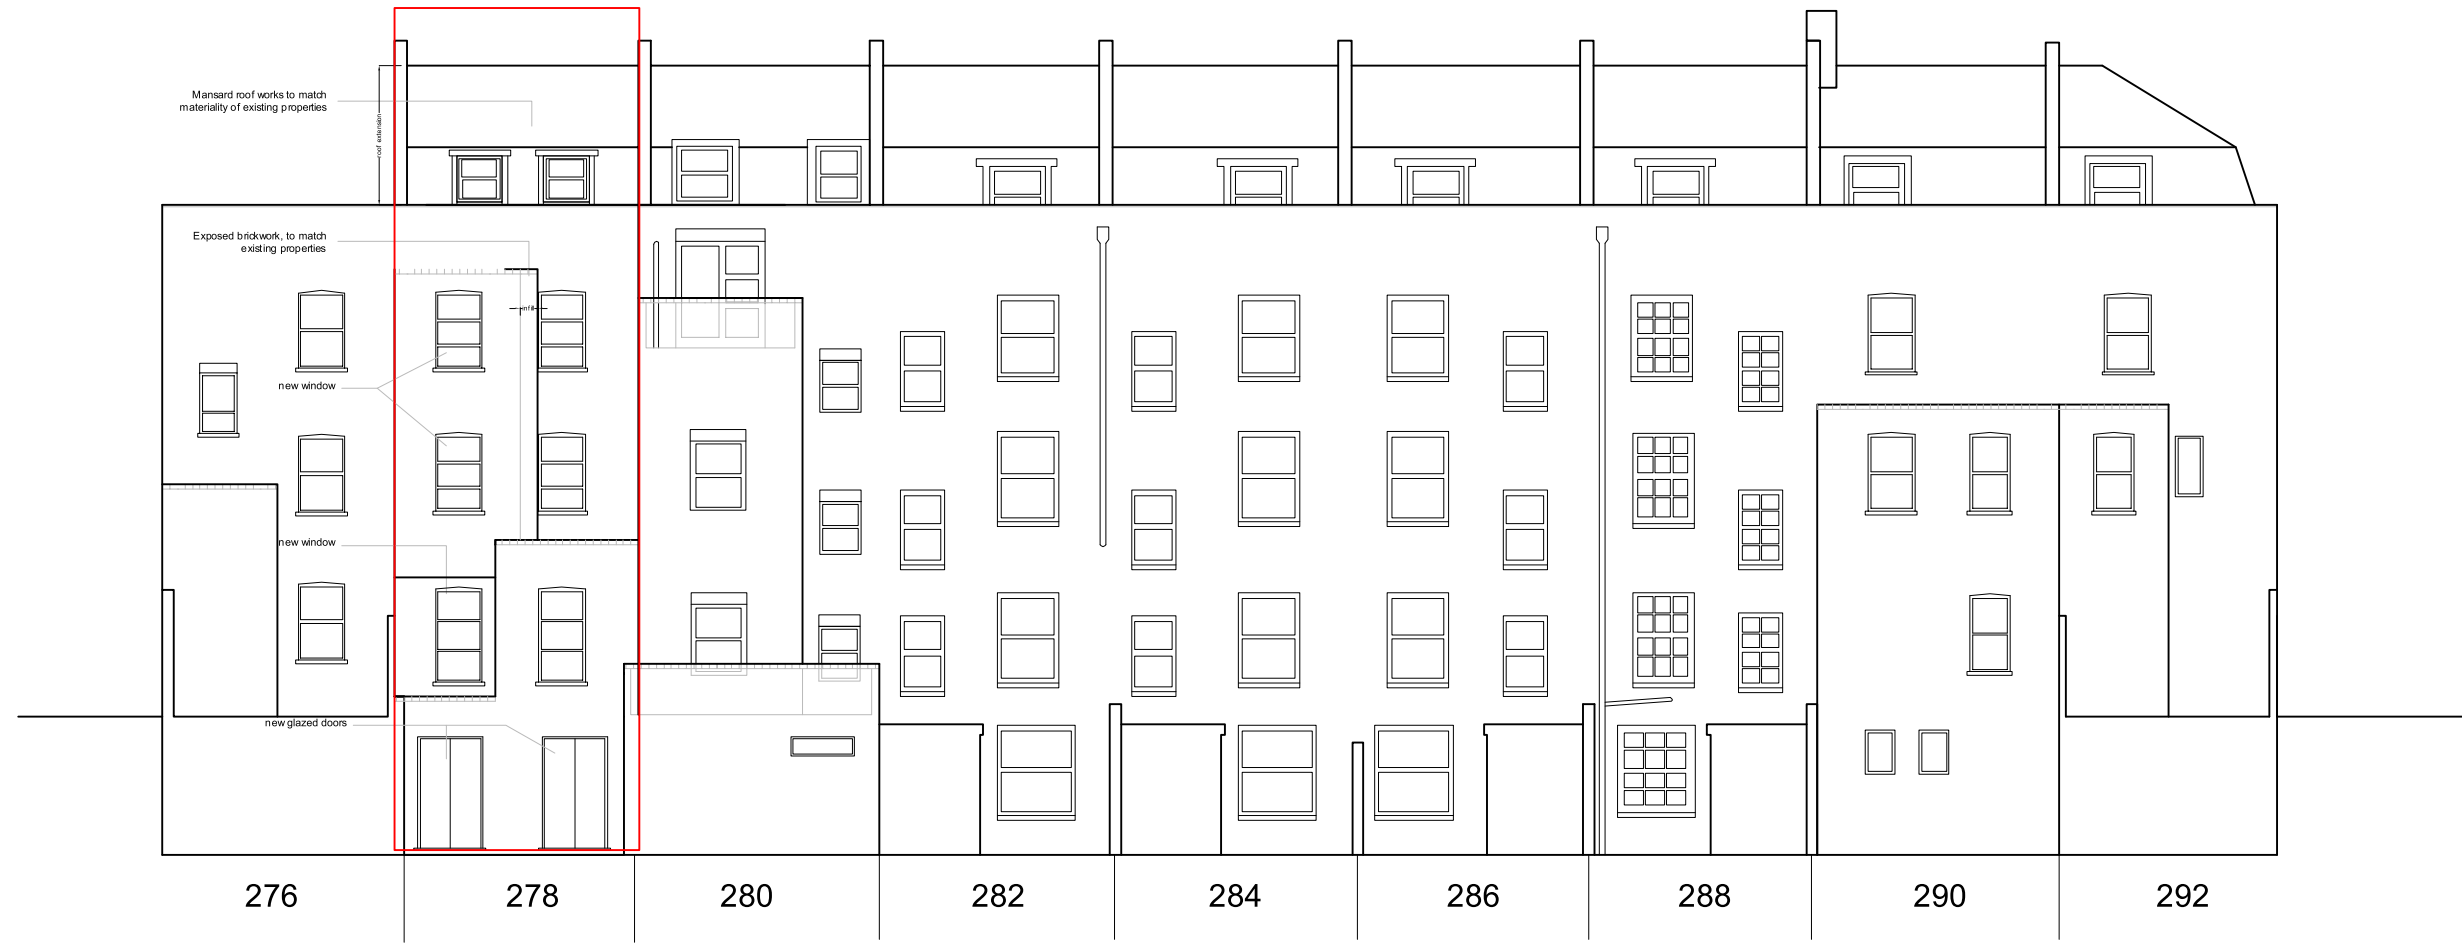

2
104
REAR ELEVATION
1:150

REV	DATE	AMENDMENT
A	2017.12.12	Updated layout

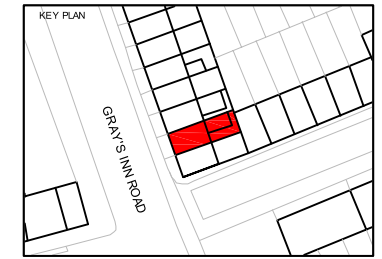

TITLE
**278 GRAY'S INN ROAD
LONDON WC1X 8EB**

oculus architects Ltd
Unit A, 16B Pratt Street, London NW1 0AB
Tel: 020 35839227 www.oarch.co.uk

DRAWING TITLE
**PROPOSED LONG
ELEVATIONS**

SCALE	1:150 @ A3	DRAWN BY	
DATE	2017.05.11	CHECKED BY	RL
JOB NO.	-	DWG NO.	A104
STAGE		REV.	
PLANNING			