

NOTES:  
 1) THIS DRAWING IS COPYRIGHT ENTUTIVE ENGINEERING & A TRADING NAME OF TALL ENGINEERS LTD.  
 2) DO NOT SCALE FROM THIS DRAWING. USE ANNOTATED DIMENSIONS ONLY.  
 3) THE CONTRACTOR IS TO VERIFY ALL DIMENSIONS ON SITE BEFORE STARTING WORK OR FABRICATING. ERRORS AND OMISSIONS TO BE REPORTED.  
 4) THIS DRAWING IS TO BE READ IN CONJUNCTION WITH ALL OTHER RELEVANT DRAWINGS AND SPECIFICATIONS BY ALL DESIGN DISCIPLINES. THE CONTRACTOR MUST ENSURE HE HAS COPIES OF ALL SUCH DOCUMENTS.  
 5) ALL DIMENSIONS ARE IN MILLIMETRES AND LEVELS IN METRES UNLESS NOTED OTHERWISE.


FOR GENERAL NOTES SEE GN-01 & GN-02

**ENTUTIVE**  
 143 Oxenford Road  
 (0) 202 7723 8827  
 (e) mail@entutive.com  
 (w) www.entutive.com

Project Title: 10 ELSWORTHY ROAD, NW3  
 Drawing Title: BASEMENT PLAN  
 Status: PLANNING

Rev.	Date	Appointed	By

Date: 05/10/17  
 Scale: 1:50 AT A1 SRB  
 Project No.: 4512  
 Drawn: SRB  
 Rev.:

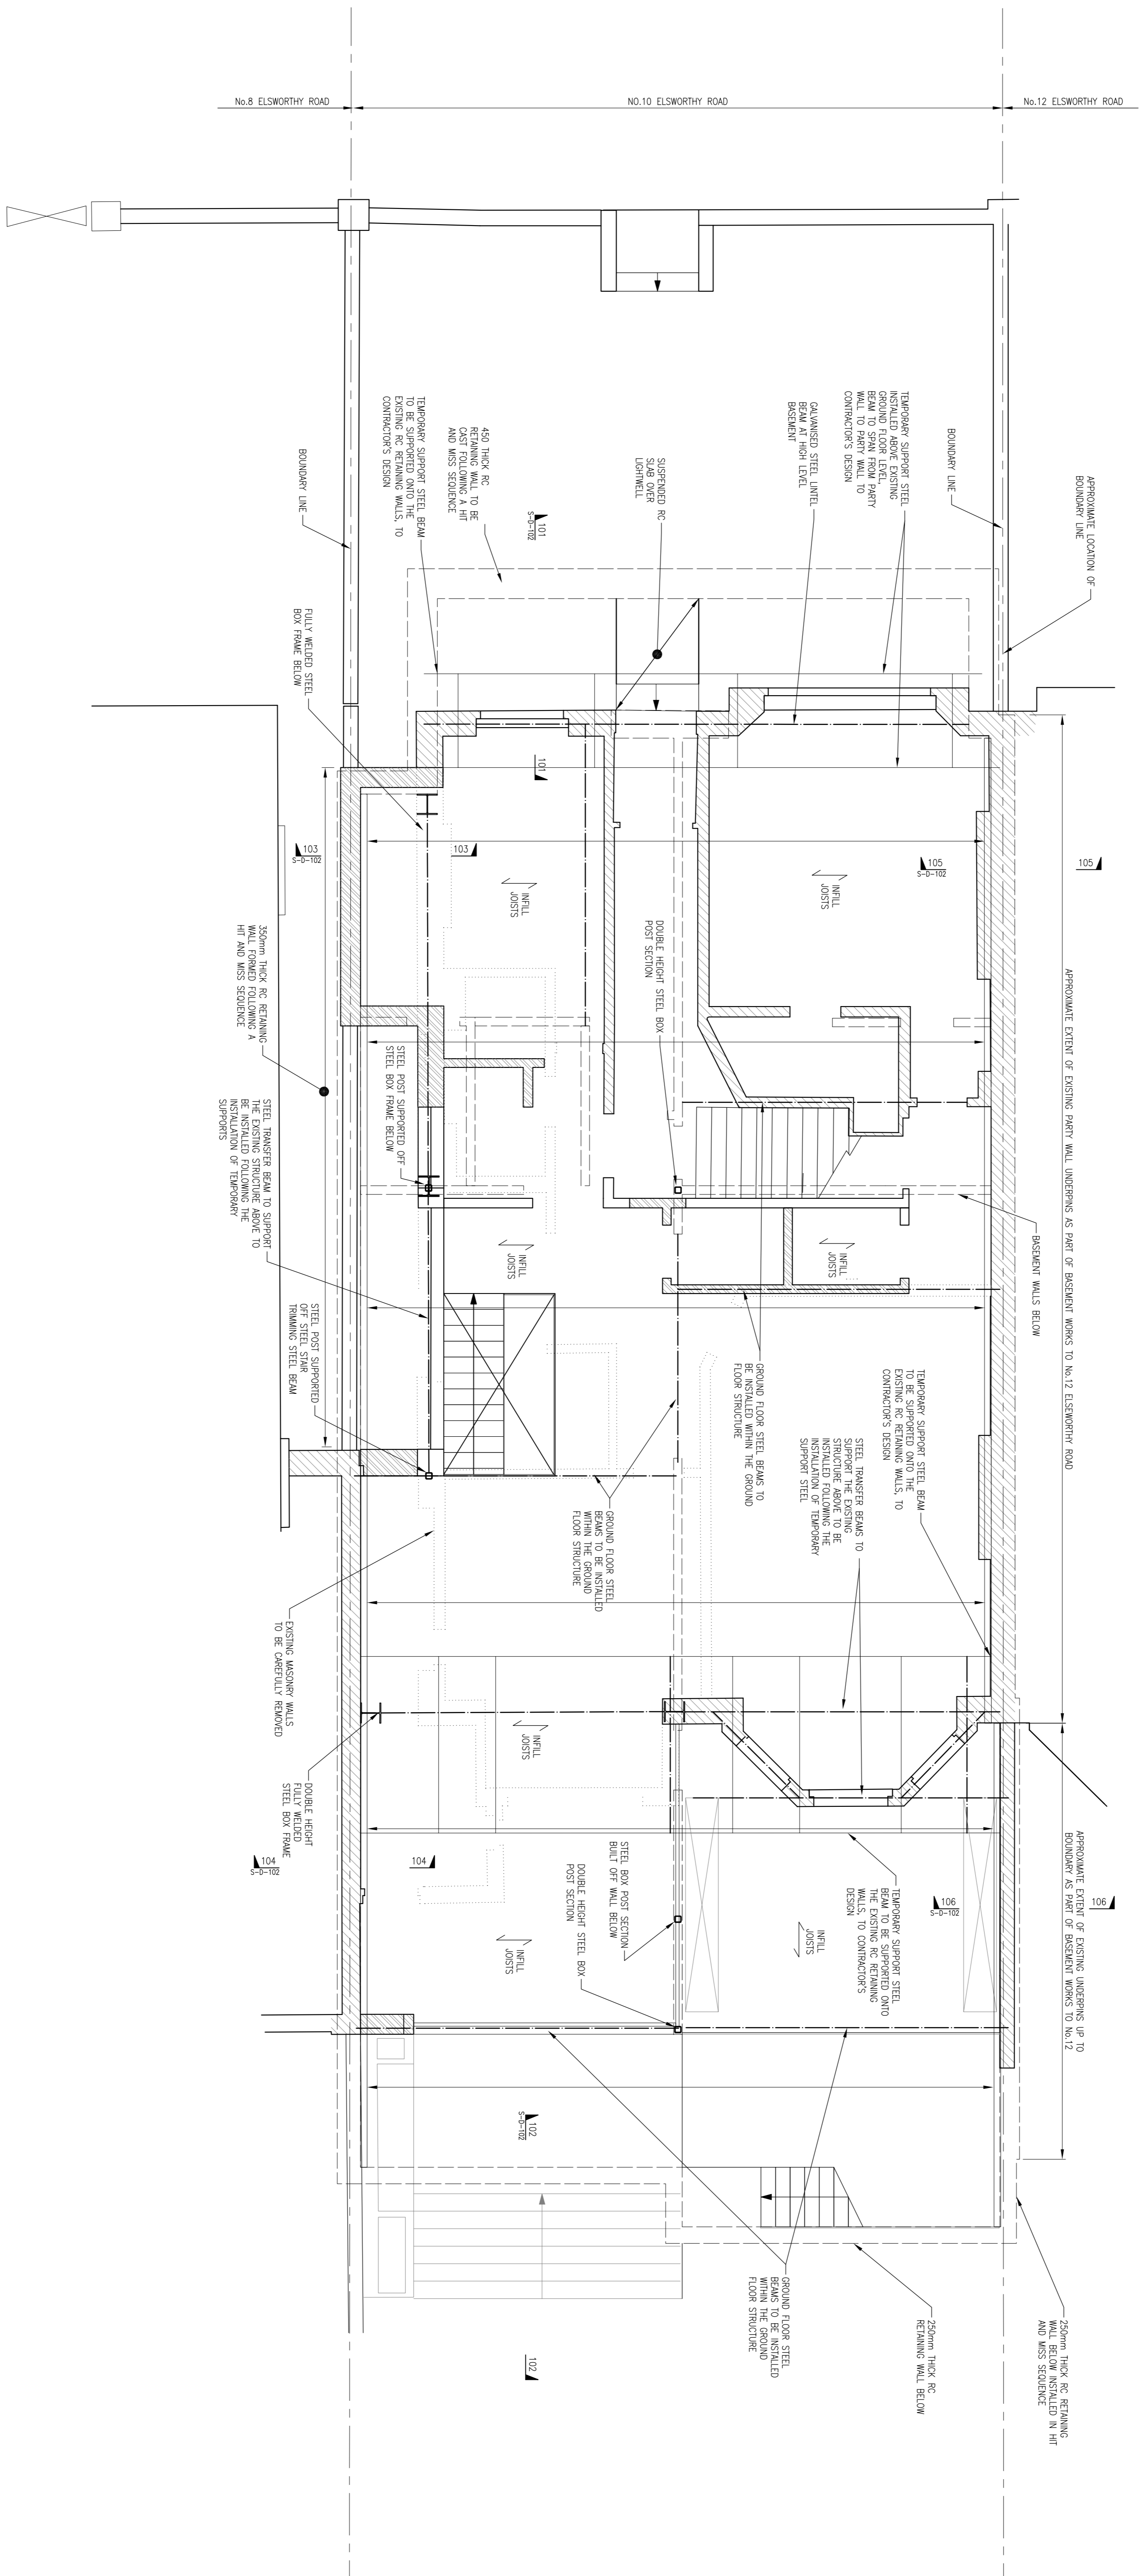

NOTES:  
 1) THIS DRAWING IS COPYRIGHT ENTUTIVE ENTITLED 'ENTUTIVE' AND IS THE PROPERTY OF ENTUTIVE ENTITLED 'ENTUTIVE'.  
 2) DO NOT SCALE FROM THIS DRAWING. USE ANNOTATED DIMENSIONS ONLY.  
 3) THE CONTRACTOR IS TO VERIFY ALL DIMENSIONS ON SITE BEFORE STARTING WORK OR FABRICATION. ERRORS AND OMISSIONS TO BE REPORTED.  
 4) THIS DRAWING IS TO BE READ IN CONJUNCTION WITH ALL OTHER RELEVANT DRAWINGS AND SPECIFICATIONS BY ALL DESIGN DISCIPLINES. THE CONTRACTOR MUST ENSURE HE HAS COPIES OF ALL SUCH DOCUMENTS.  
 5) ALL DIMENSIONS ARE IN MILLIMETRES AND LEVELS IN METRES UNLESS NOTED OTHERWISE.

FOR GENERAL NOTES SEE GN-01 & GN-02

**ENTUTIVE**  
 143 Conventry Road  
 Birmingham B15 2JF  
 (0) 1200 7723 8827  
 (e) mail@entutive.com  
 (w) www.entutive.com

Project Title: 10 ELSWORTHY ROAD, NW3  
 Drawing Title: GROUND FLOOR PLAN  
 Status: PLANNING

Rev.	Date	By	Appr.	Date	Scale	Drawn
1	05/10/17				1:50 AT A1	SRB
2						
3						
4						
5						
6						
7						
8						
9						
10						