
		02	2 Micr	rocell				Option:
solutions	Cell Name: ROYAL GEORGE PH							Α
	CTIL Reference	02 CS	SR	Site Addre	ss ROY	AL GEORGE	РН	
iWireless Solutions Ltd, Independent House, Imberhorne Lane, East Grinstead, West Sussex, RH19 1TU	(CTIL) 141278	8346	8346		ROYAL GEORGE PH 8-14 EVERSHOLT STREET EUSTON, LONDON NW1 1DG			
		Date	Date	Date	Date	Date	Date	Date
Drawing Name	Drawing No	17.10.17 1st Issue	30.10.17	05.01.18 Revision	24.01.18 Revision	Revision	Revision	Revision
Site Location Maps	100	A	A	B	B	Revision	Revision	Revision
Site Plan	200	A	В	C	D			
Antenna Elevation	300	A	B	C C	D			
Site Photographs	400	A	A	B	C			
Site Photographs - Panoramics	401	A	A	B	B			
Detailed RF Schematic	500	A	В	C	C			
Electrical Schematic	501	A	A	B	B			
Access Route Plan - Ground Floor	600	A	A	В	B			
Company	Name Issued							
Sitec	Andrew Collie	√	✓	\checkmark	\checkmark			
Telefonica	Andy McMillan	 ✓	\checkmark	· ·	· ·			
Telefonica	Tony McCarthy	√	√	✓	√			



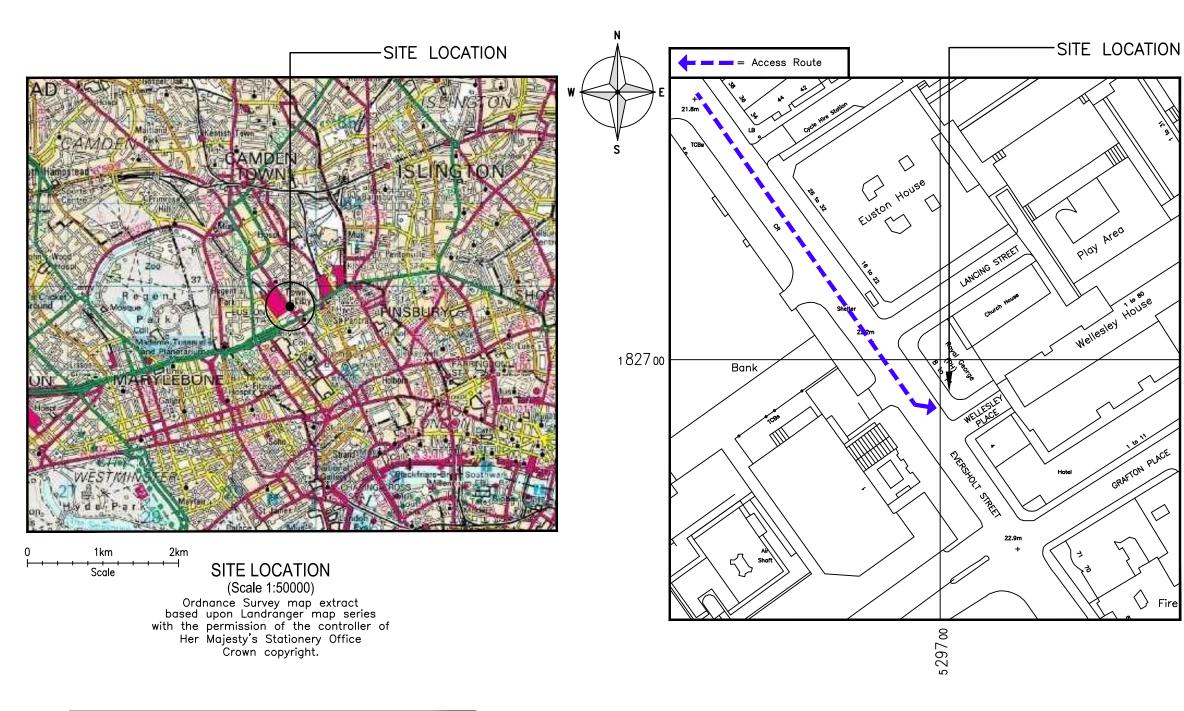


SITE PHOTOGRAPH

DETAILED SITE LOCATION

(Scale 1:1250) Based upon Ordnance Survey map extract with the permission of the Controller of Her Majesty's Stationery Office. Crown copyright.




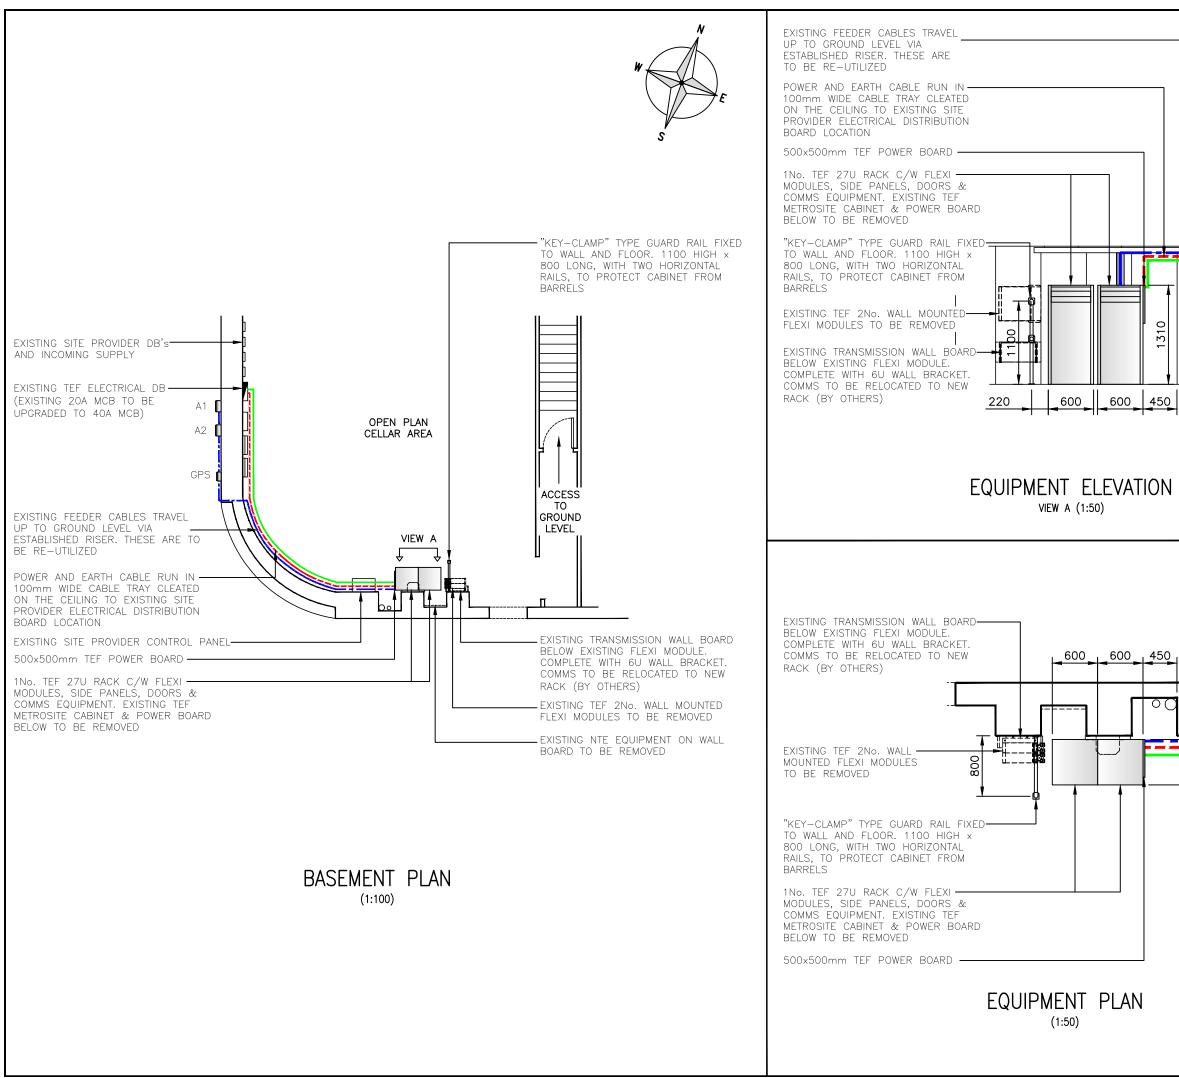

	ALL I	DIMENSIONS ARE IN mm	UNLESS NOTED OTHERW	ISE
\neg	N.G.	R E: 529695	N: 182701	
		-		
	NOTE			
	F	REQUIREMENTS SPE	SIGNED TO MEET TH CIFIED IN O2 RADIC	
			MICROCELL DESIGN, DATA BUILD GUIDELII	NES.
		COOLING NOT REQU PLAN CELLAR AREA	JIRED – LARGE OPE	ΞN
	KEY:			
	_		GPS CABLE TBC	
	_		FEEDER CABLE	
			EARTH CABLE	
	_		POWER CABLE	
-				
	D	Planning - CPS or	tenna location amend	lad
	c	_		leu
	В	Planning Amended due to th	e site being a listed	
		building. Existing an replaced.		
1	A	Original Issue		
	Rev:	Change Description:		
	_	DESIGN HAS BEEN P ORDANCE WITH THE 1		
	ICNIR		CIFICALLY O2 UK RADI	0
	Indep Tel: +	endent House, Imberhorne Lane, E 44 (0) 1342 305038	ast Grinstead, West Sussex, RH19 Web: www.iwireless-solutions.	1TU com
- 		Telef	onica	
	-	Cell N	ame	Opt.
		ROYAL GE		<u>орі.</u> А
Eg			O2 CSR	~
		TIL Reference	UZ USK	
	(CTIL) 141278	8346	
		Site Address /	L Contact Details	
			ORGE PH	
		ROYAL GE		
		ROYAL GE 8-14 EVERS EUSTON, NW1	HOLT STREET LONDON	
	Drawin	8-14 EVERS EUSTON, NW1 g Title: SITE	HOLT STREET LONDON	
		8-14 EVERS EUSTON, NW1 g Title: SITE se of issue:	HOLT STREET LONDON 1DG PLAN	
	Purpos	8-14 EVERS EUSTON, NW1 g Title: SITE se of issue:	HOLT STREET LONDON 1DG	
	Purpos	8-14 EVERS EUSTON, NW1 g Title: se of issue: PLA g Number:	HOLT STREET LONDON 1DG PLAN	
	Purpos	8-14 EVERS EUSTON, NW1 g Title: se of issue: PLA g Number:	HOLT STREET LONDON 1DG PLAN NNING D0	lssue:
	Purpos	8–14 EVERS EUSTON, NW1 g Title: se of issue: PLA ig Number: 20 Original Shee A3	HOLT STREET LONDON 1DG PLAN NNING DO	Issue:



EXISTING ANTENNA A1 & A2 TO BE REPLACED. GPS MODULE (TO BE INSTALLED AT A LATER DATE)

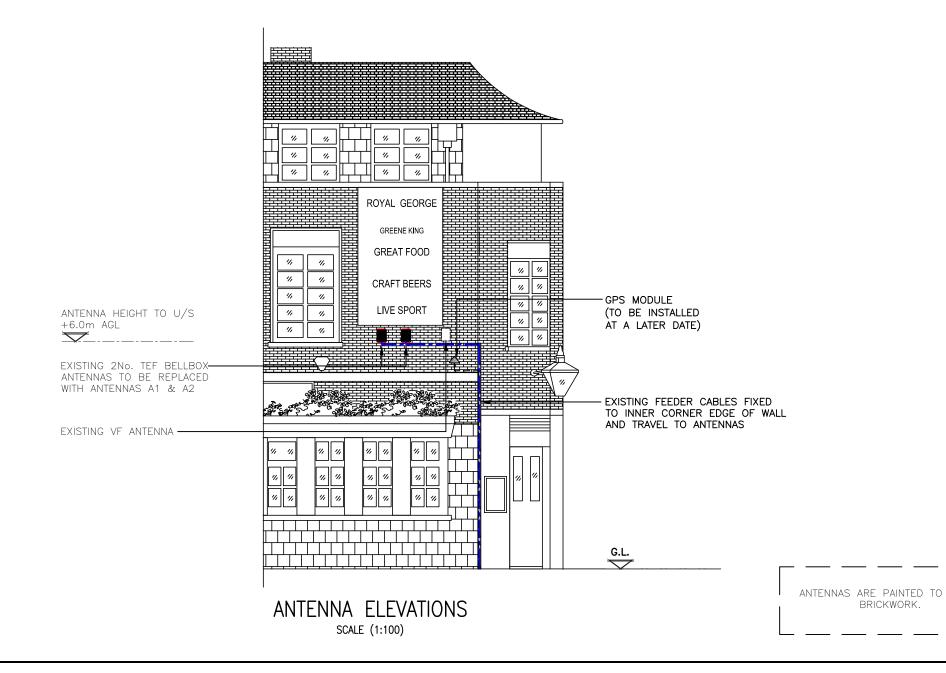

	ALL I	DIMENSIONS ARE IN	mm UNLES	SS NOTED OTHER	WISE		
	N.G.	R E: 52969	5 N:	182701			
		•					
	NOTE	-S:					
		•					
	KEY:						
	_		- GP	S CABLE TBO	;		
			FEI	EDER CABLE			
	_		FA	RTH CABLE			
	_			WER CABLE			
			— F0	WEN CADLE			
		Diamatica and		la a attain			
	D	Planning — GPS	antenna	iocation amer	aea		
	С	Planning					
	В	Amended due to building. Existing replaced.			b		
	A	Original Issue					
	Rev:	Change Description:					
		DESIGN HAS BEEI					
		ORDANCE WITH TH P GUIDELINES - S			DIO		
	DESIC	GN DATASHEET 00)13.				
					Ī		
	solutions solutions						
	Indep	endent House, Imberhorne La	ane, East Grinst	ead, West Sussex, RH1	9 1TU		
	Tel: +	44 (0) 1342 305038	Web	: www.iwireless-solution	s.com		
		Tele	for	nica			
		Cel	l Name		Opt.		
			GEORGE	PH	A		
	CTIL Reference O2 CSR						
	(CTIL) 141278		8346			
		Site Address	/ Conta	act Details			
			GEORGE				
		8-14 EVE	RSHOLT S	STREET			
			DN, LOND	NC			
		N	W1 1DG				
	Drawin		NA ELEVAT	FION			
	Purpos	se of issue:					
МАТСН	L						
	Drawing Number:						
I I	Drawin	5	300				
	Drawin	Original	Sheet Size:		Issue:		
	Drawin	Original S A	Sheet Size:		Issue:		



VIEW A - 27U RACK LOCATION, EXISTING TEF EQUIPMENT TO BE REMOVED/RELOCATED



EXISTING SITE PROVIDER DISTRIBUTION BOARD



EXISTING SITE PROVIDER DISTRIBUTION BOARD



INTERNAL CABLE ROUTE 1



EXTERNAL CABLE ROUTE 4



INTERNAL CABLE ROUTE 2



EXTERNAL CABLE ROUTE 3



EXISTING GROUND LEVEL RISER BOXING FROM BASEMENT



EXISTING ANTENNA LOCATIONS GPS MODULE (TO BE INSTALLED AT A LATER DATE)

SITE PHOTOGRAPHS

			E IN mm	UNLESS NOTED C	JIHER	WISE
Ν	.G.	R E: 52	29695	N: 182701		
N	OTE	:S:				
	~]	Planning -	CPS or	tenna location d	aman	ded
	~ ∃	Planning -	GPS dr	itenna location a	amen	aea
		Original Iss	10			
	əv:	Change Descr				
_		-	-	RODUCED IN		
AC	cco	RDANCE WI	TH THE "	TELEFONICA 02		
		P GUIDELINE		CIFICALLY O2 UK	RAD	DIO
F						
				_		
		I\//	INF	less		
		and the second se				
	Indepe	and and the second s	אויפאנופא רעייניז	SOLUTIONS	əx, RH19	9 1TU
	Indepe Tel: +4	and and the second s	אויפאנופא רעייניז	BOLUTIONS	ex, RH19 solutions) 1TU S.com
	Indepe Tel: +4	endent House, Imber 44 (0) 1342 305034	horne Lane, f	ast Grinstead, West Susse Web: www.iwireless-) 1TU s.com
	Indepa Tel: +	endent House, Imber 44 (0) 1342 305034	horne Lane, f	ast Grinstead, West Susse Web: www.iwireless-) 1TU s.com
	Indepe Tel: +-	endent House, Imber 44 (0) 1342 305034	horne Lane, f	ast Grinstead, West Susse Web: www.iwireless-) 1TU s.com
	Indepa Tel: +	endent House, Imber 44 (0) 1342 305034	horne Lane, f	SOLUTIONS) 1TU s.com
	Indepe Tel: +/	endent House, Imber 44 (0) 1342 305034	home Lane, I	ast Grinstead, West Susse Web: www.iwireless-		
	Indepa Tel: +-	endent House, Imber 44 (0) 1342 305030	home Lane, Is	ame		Opt.
		endent House, Imber 44 (0) 1342 305034	home Lane, I a Cell N YAL GE	ast Grinstead, West Susse Web: www.iwireless-	7	
		endent House, Imber 44 (0) 1342 305030	home Lane, I a Cell N YAL GE	ame	7	Opt.
		endent House, Imber 44 (0) 1342 305034	home Lane, I a Cell N YAL GE	ast Grinstead, West Susse Web: www.iwireless-	7	Opt.
	C	endent House, Imber 44 (0) 1342 305031 Tel RO TIL Refere	home Lane, I a Cell N YAL GE nce	ame ORGE PH O2 CSI	7	Opt.
	C	endent House, Imber 44 (0) 1342 305034	home Lane, I a Cell N YAL GE nce	ast Grinstead, West Susse Web: www.iwireless-	7	Opt.
	C	endent House, Imber 44 (0) 1342 305034 Tel ROY TIL Refere CTIL) 1412	horne Lane, I Cell N YAL GE nce	ame ORGE PH 02 CSI 8346	1 R	Opt.
	C	event of the second of the sec	horne Lane, I a Cell N YAL GE nce 278 ress / 1	ame ORGE PH 02 CSI 8346	1 R	Opt.
	C	eventre a version of the second secon	cell N YAL GE 278 ress / r OYAL GE	ante Ginstead, West Susse Web: www.iwireless-	1 R	Opt.
	C	eventre a version of the second secon	cell N YAL GE nce 278 ress / r OYAL GE EVERS EUSTON,	ante CORGE PH O2 CSI 8346 Contact Deta CORGE PH HOLT STREET LONDON	1 R	Opt.
	C	eventre a version of the second secon	cell N YAL GE 278 ress / r OYAL GE	ante Ginstead, West Susse Web: www.iwireless-	1 R	Opt.
	C	eventre a version of the second secon	cell N YAL GE nce 278 ress / r OYAL GE EVERS EUSTON, NW1	ante Ginstead, West Susse Web: www.iwireless-	1 R	Opt.
	C ⁻ ((andent House, Imber 44 (0) 1342 305034 Tel ROY TIL Refere CTIL) 1412 <u>Site Add</u> R 8–14 F	cell N YAL GE nce 278 ress / r OYAL GE EVERS EUSTON, NW1	ante Ginstead, West Susse Web: www.iwireless-	1 R	Opt.
	C ⁻ ((eventre a version of the second secon	Cell N YAL GE nce 278 ress / r OYAL GE EVERS EUSTON, NW1	ante Ginstead, West Susse Web: www.iwireless-	1 R	Opt.
Dra	C ⁻ ((andent House, Imber 44 (0) 1342 305034 Tel ROY TIL Refere CTIL) 1412 <u>Site Add</u> R 8–14 F	Cell N YAL GE CYAL GE POYAL GE EUSTON, NW1 ITE PHO PLA	ast Grinstead, West Susse Web: www.iwireless-	1 R	Opt.
Dra	C ⁻ ((e of issue:	Cell N YAL GE CELL N YAL GE PRESS / Y OYAL GE EVERS EUSTON, NW1 ITE PHO PLA	art Grinstead, West Susse Web: www.iwirelessed arme ORGE PH O2 CSI 8346 Contact Detai ORGE PH HOLT STREET LONDON 1DG TOGRAPHS NNING	1 R	Opt. A
Dra	C ⁻ ((e of issue:	Cell N YAL GE CYAL GE POYAL GE EUSTON, NW1 ITE PHO PLA	art Grinstead, West Susse Web: www.iwirelessed arme ORGE PH O2 CSI 8346 Contact Detai ORGE PH HOLT STREET LONDON 1DG TOGRAPHS NNING	1 R	Opt.
Dra	C ⁻ ((andent House, Imber 44 (0) 1342 305034 700 700 700 700 700 700 700 700 700 70	cell N AL GE CELL	aat Grinstead, West Susse Web: www.iwireless- CORGE PH O2 CSI 8346 Contact Detai CORGE PH HOLT STREET LONDON 1DG TOGRAPHS INNING 00 Size:	1 R	Opt. A



PANORAMIC PHOTO 1 (160°)



PANORAMIC PHOTO 2 (210°)





PANORAMIC PHOTO 3 (260°)




PANORAMIC PHOTO 4 (320°)


	DIMENS						11011			
N.G.	_	E:	5296		N:		270)1		
NOTE	ES:									
В	Plan									
A	-		lssue							
Rev:		-	escription							
			AS BEE WITH 1					02 l	JK	
			INES - HEET (CIFIC	ALL	Y 02	UK	RAI	OIO
_	_	-								
			vir		ele	96	59	5		
			· virs m des reduced			20	53			
Indep Tel: +		ouse, li	mberhorne	farger	ast Grin	JT stead,		IS 	<, RH1: olution	9 1TU s.com
Indep Tel: +	endent H	ويريماني ouse, I i 1342 30	mberhorne	Lane, E	ast Grin We	stead,	West :	Sussex less-so	olution	9 1TU s.com
Indep Tel: +	endent H	ويريماني ouse, I i 1342 30	mberhorne 25038			stead, b: ww	West :	Sussex less-so	olution	s.com
Indep Tel: +	endent H	ouse, II 1342 30	mberhorne 15038		ame	stead,	West : w.iwire	Sussex less-so	olution	s.com
Tel: +	bendent H +44 (0)	exertive a pouse, li 1342 30	mberhorne J5038		ame	JT stead, bb: ww	West : w.iwire		7	s.com
Tel: +	bendent H +44 (0)	exertive a bouse, li 1342 30	mberhorne 15038		ame	JT stead, bb: ww	West : w.iwire		7	s.com
Tel: +	bendent H +44 (0)	exertive a bouse, li 1342 30	mberhorne J5038		ame	JT stead, bb: ww	West : w.iwire		7	s.com
C	TIL F	eeventive a	mberhorne 55038 Ce ROYAL erence	Lane, E	ame	JT stead, bb: ww	West : w.iwire		7	s.com
C	TIL F	eeventive a	mberhorne J5038	Lane, E	ame	JT stead, bb: ww	West I West I Ww.Iwire		7	s.com
C	TIL F	eventive of the second se	mberhorne 55038 Ce ROYAL erence	Lane, E Lane, E C C C C C C C C C C C C C C C C C C C	ast Grinner		West :: w.iwire iii PH 02 (0 834	Sussex eless-so CSFR 16	7 7 8	s.com
C	TIL F	e Ad	mberhorne 55038 Ce ROYAL erence 41278 ddres ROYA		ast Grimwer Www ORG Cont			Sussex eless-so CSFR 16	7 7 8	s.com
C	TIL F	e Ad	mberhorne 55038		ast Grimwe Ww ORG ORG			Sussex eless-so CSFR 16	7 7 8	s.com
C	TIL F	e Ad	mberhorne 55038		ast Grinnweiter and Control Co			Sussex eless-so CSFR 16	7 7 8	s.com
C	TIL F	e Ad	mberhorne 55038	Lane, E Lane, E Lane, E C L GE L GE L GE L GE KERSH TON,	ast Grinnweiter and Control Co			Sussex eless-so CSFR 16	7 7 8	s.com
C.	TIL F CTIL)	(14) (13)	mberhorne 55038	Lane, E Lane, E Lane, E C Lane, E C C C C C C C C C C C C C C C C C C C	ast Grinnweiter ast Grinnweiter Www. amee ORG ORGE HOLT LONIT 1DG			Sussex Su	7 2 1 S	s.com
C C	TIL F CTIL)	Pouse, I i Pouse, I i Pouse, I i Pouse P	mberhorne 55038 Cee ROYAL erence ddress ROYA -14 EV EUS	Lane, E Lane, E Lane, E Lane, E Lane, E Lane, E Lane, E S S S S S S S S S S S S S S S S S S S	ast Grinnweiter aarte Grinnweiter aamee ORG ORGE HOLT LONI 1DG S -	stead, bb: ww E I C E I C C STF STF DON		Sussex Su	7 2 1 S	s.com
C (Drawin	TIL F CTIL) Site	Pouse, I i Pouse, I i Pouse, I i Pouse P	mberhorne 55038 Cee ROYAL erence ddress ROYA -14 EV EUS	Lane, E Lane, E Lane, E C Lane, E C C C C C C C C C C C C C C C C C C C	ast Grinnweiter aarte Grinnweiter aamee ORG ORGE HOLT LONI 1DG S -	stead, bb: ww E I C E I C C STF STF DON		Sussex Su	7 2 1 S	s.com
C C Drawin Purpos	TIL F CTIL)	Pouse, I i Pouse, I i Pouse, I i Pouse P	mberhorne 55038 Cee ROYAL erence ddress ROYA -14 EV EUS	Lane, E Lane, E Lane, E Lane, E Lane, E Lane, E Lane, E S S S S S S S S S S S S S S S S S S S	ast Grinnweigen and Grinnweigen ORG ORGE HOLT LONI 1DG S – NNI	stead, bb: ww E I C E I C C STF STF DON		Sussex Su	7 2 1 S	s.com
C C Drawin Purpos	TIL F CTIL) Site	Pouse, I i Pouse, I i Pouse, I i Pouse P	mberhorne 55038	Lane, E Lane,	ast Grinnweigen (ast Grinnwei	stead, bb: ww E I C E I C C STF STF DON		Sussex Su	7 2 1 S	s.com
C C Drawin Purpos	TIL F CTIL) Site	Pouse, I i Pouse, I i Pouse, I i Pouse P	mberhorne 55038	Lane, E Lane,	ast Grinnwer aarte Grinnwer ORGE ORGE ORGE ORGE ORGE ORGE ORGE ORGE	stead, bb: ww E I C E I C C STF STF DON		Sussex Su	7 2 1 S	Op A

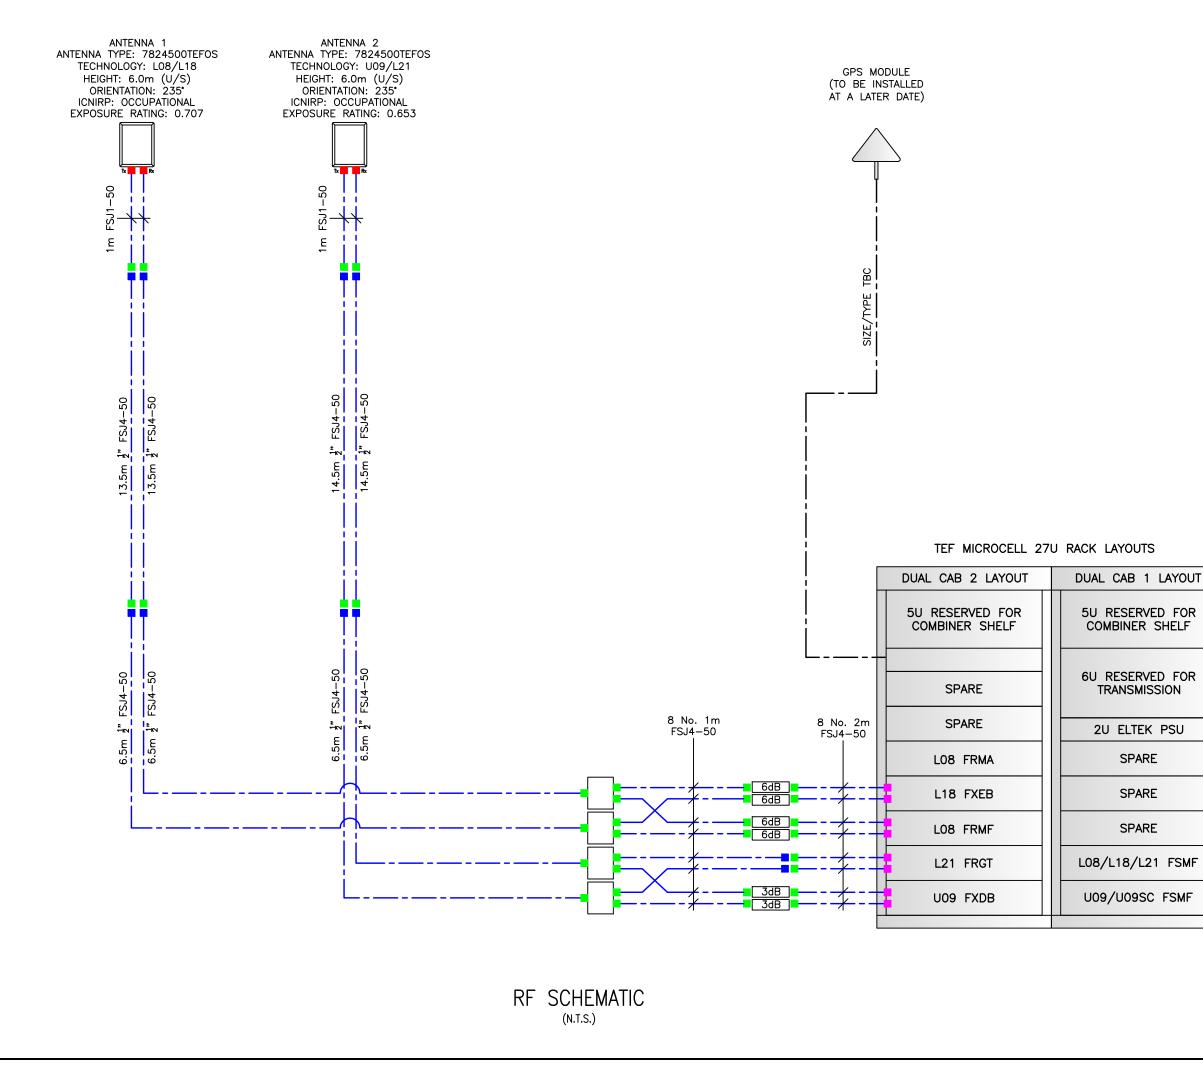

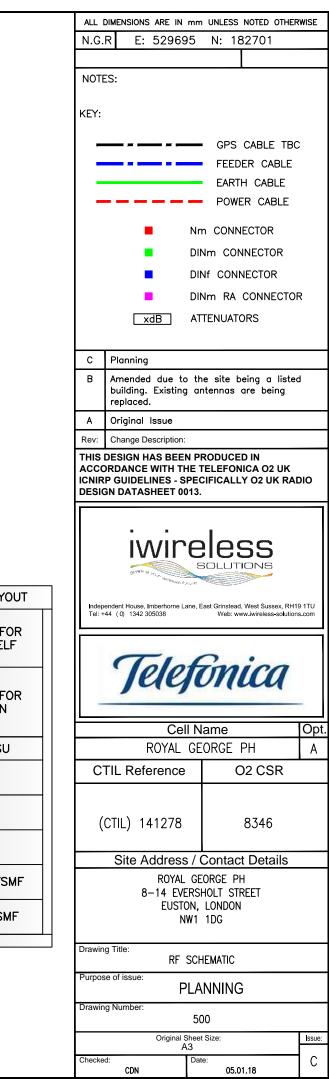

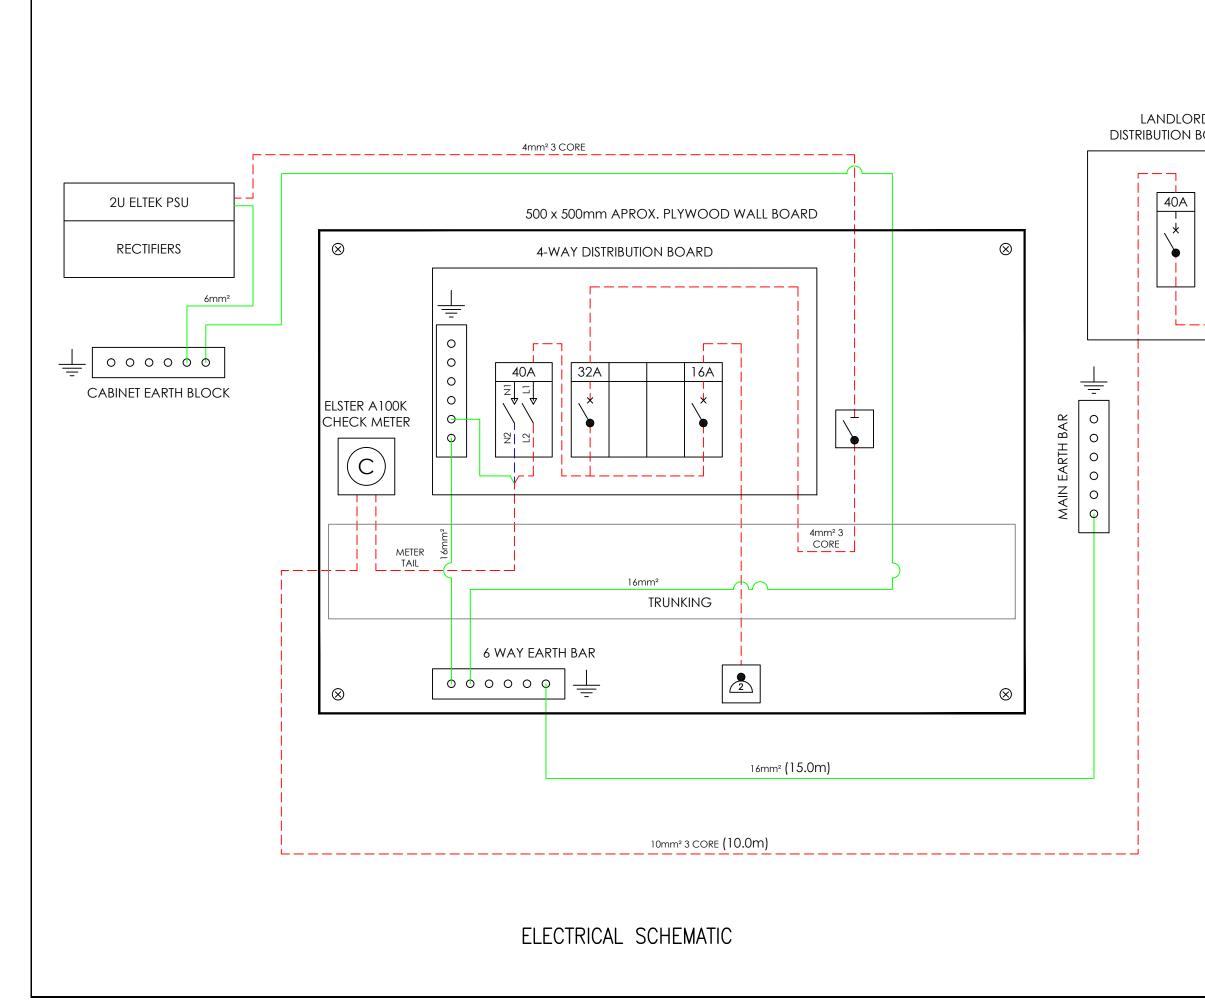

	ALL DIMENSIONS ARE I	N mm UNIESS NO							
	N.G.R E: 5296	695 N: 182	/01						
	NOTES:								
	KEY:								
			~						
		32A ROTAR ISOLATOR	Υ.						
		1 WAY LIGI	т						
D		SWITCH	11						
OARD									
		13A TWIN	SWITCHED						
		SOCKET OL							
	32A								
		32A MINIAT							
		CIRCUIT BF	REAKER						
	B Planning								
	A Original Issue								
		n.							
	÷ ,		M						
	THIS DESIGN HAS BE								
	ACCORDANCE WITH THE TELEFONICA O2 UK								
	ICNIRP GUIDELINES - SPECIFICALLY O2 UK RADIO								
	ICNIRP GUIDELINES - DESIGN DATASHEET								
	DESIGN DATASHEET	0013.							
	DESIGN DATASHEET	0013.							
		reles	S						
		reles	S						
			S						
		DO113.	S						
	DESIGN DATASHEET	DO113.	S NG st Sussex, RH19 1TU						
	DESIGN DATASHEET	0013. CECS SOLUTION S	S NS st Sussex, RH19 1TU irreless-solutions.com						
	DESIGN DATASHEET	0013. CECS SOLUTION S	S NS st Sussex, RH19 1TU irreless-solutions.com						
	DESIGN DATASHEET	0013. CECS SOLUTION S	S NS st Sussex, RH19 1TU irreless-solutions.com						
	DESIGN DATASHEET	DO113.	S NS st Sussex, RH19 1TU irreless-solutions.com						
	DESIGN DATASHEET	oo113.	S NS st Sussex, RH19 1TU irreless-solutions.com						
	DESIGN DATASHEET	0013. CECS SOLUTION S	S NS st Sussex, RH19 1TU irreless-solutions.com						
	DESIGN DATASHEET	oo113.	S st Sussex, RH19 1TU irreless-solutions.com						
	DESIGN DATASHEET	oo113.	S st Sussex, RH19 1TU irreless-solutions.com						
	DESIGN DATASHEET	oo113.	S st Sussex, RH19 1TU irreless-solutions.com						
	DESIGN DATASHEET	oo113.	S st Sussex, RH19 1TU irreless-solutions.com						
	DESIGN DATASHEET	ell Name GEORGE PH e O2	S st Sussex, RH19 1TU irreless-solutions.com						
	DESIGN DATASHEET	ell Name GEORGE PH GEORGE PH GEORGE PH Case / Contact E Case / Contact E	S st Sussex, RH19 1TU irreless-solutions.com Opt. A CSR 346 Details T						
	DESIGN DATASHEET	ell Name GEORGE PH GEORGE PH CONTRACTOR CONT	S st Sussex, RH19 1TU irreless-solutions.com Opt. A CSR 346 Details T						
	DESIGN DATASHEET	ell Name GEORGE PH GEORGE PH GEORGE PH Case / Contact E Case / Contact E	S st Sussex, RH19 1TU irreless-solutions.com Opt. A CSR 346 Details T						
	DESIGN DATASHEET	0013. CORRENT C	S st Sussex, RH19 1TU irreless-solutions.com Opt. A CSR 346 Details T Isue: B						

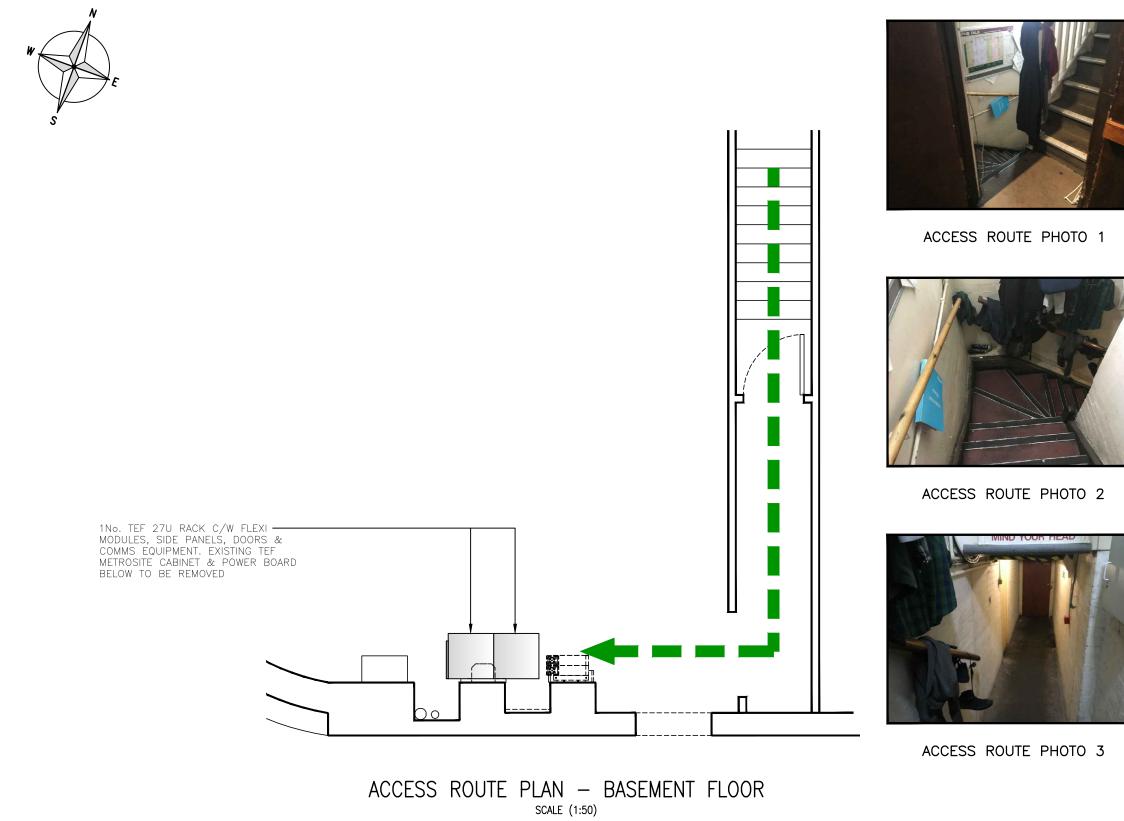







N.G.R E: 529695 N: 182701 NOTES: KEY: ACCESS ROUTE ACCESS ROUTE ACCESS ROUTE ACCESS ROUTE ACCESS ROUTE ACCORDANCE WITH THE TELEFONICA 02 UK ICNIRP GUIDELINES - SPECIFICALLY 02 UK RA DESIGN DATASHEET 0013. INFERSION DATASHEET 0013. INFERSION CONTRACTOR OF THE +44 (0) 1942 305030 CEIL Name ROYAL GEORGE PH CTIL Reference O2 CSR (CTIL) 141278 8346 Site Address / Contact Details ROYAL GEORGE PH 8-14 EVERSHOLT STREET	
B Planning A Original Issue Rev: Change Description: THIS DESIGN HAS BEEN PRODUCED IN ACCORDANCE WITH THE TELEFONICA O2 UK RZ DESIGN DATASHEET 0013. Image: Change Description: THIS DESIGN HAS BEEN PRODUCED IN ACCORDANCE WITH THE TELEFONICA O2 UK RZ DESIGN DATASHEET 0013. Image: Change Description: The real (0) 1342 305038 Image: Change Description: Cell Name ROYAL GEORGE PH CTIL Reference O2 CSR (CTIL) 141278 8346 Site Address / Contact Details ROYAL GEORGE PH	
B Planning A Original Issue Rev: Change Description: THIS DESIGN HAS BEEN PRODUCED IN ACCORDANCE WITH THE TELEFONICA O2 UK RADESIGN DATASHEET 0013. Image: Description: THIS DESIGN HAS BEEN PRODUCED IN ACCORDANCE WITH THE TELEFONICA O2 UK RADESIGN DATASHEET 0013. Image: Description: This Design Has Been produced in Accordance with the telefonical ty oz uk RADESIGN DATASHEET 0013. Image: Description: The 44 (0) 1342 30038 Description: Cell Name ROYAL GEORGE PH CTIL Reference O2 CSR (CTIL) 141278 8346 Site Address / Contact Details ROYAL GEORGE PH	
A Original Issue Rev: Change Description: THIS DESIGN HAS BEEN PRODUCED IN ACCORDANCE WITH THE TELEFONICA 02 UK RADESIGN DATASHEET 0013. Independent House, imberhorne Lane, East Grinstead, West Sussex, Rh Tel:+44 (0) 1342 305038 Cell Name ROYAL GEORGE PH CTIL Reference Q2 CSR (CTIL) 141278 8346 Site Address / Contact Details	
THIS DESIGN HAS BEEN PRODUCED IN ACCORDANCE WITH THE TELEFONICA O2 UK ICNIRP GUIDELINES - SPECIFICALLY O2 UK RADESIGN DATASHEET 0013.	
ACCORDANCE WITH THE TELEFONICA 02 UK ICNIRP GUIDELINES - SPECIFICALLY 02 UK RADESIGN DATASHEET 0013.	
Independent House, Imberhorre Lane, East Grinstead, West Sussex, RH Web: www.iwireless-solution Tele +44 (0) 1342 305038 Cell Name ROYAL GEORGE PH CTIL Reference O2 CSR (CTIL) 141278 8346 Site Address / Contact Details ROYAL GEORGE PH	DIO
Cell Name ROYAL GEORGE PH CTIL Reference O2 CSR (CTIL) 141278 8346 Site Address / Contact Details ROYAL GEORGE PH	
ROYAL GEORGE PH CTIL Reference O2 CSR (CTIL) 141278 8346 Site Address / Contact Details ROYAL GEORGE PH	-
CTIL Reference O2 CSR (CTIL) 141278 8346 Site Address / Contact Details R0YAL GEORGE PH	Op
(CTIL) 141278 8346 Site Address / Contact Details ROYAL GEORGE PH	A
Site Address / Contact Details ROYAL GEORGE PH	
ROYAL GEORGE PH	
EUSTON, LONDON NW1 1DG	
Drawing Title: ACCESS ROUTE PLAN – GROUND FLOOI	
Purpose of issue: PLANNING	
Drawing Number: 600	
Original Sheet Size: A3	
	Issue