


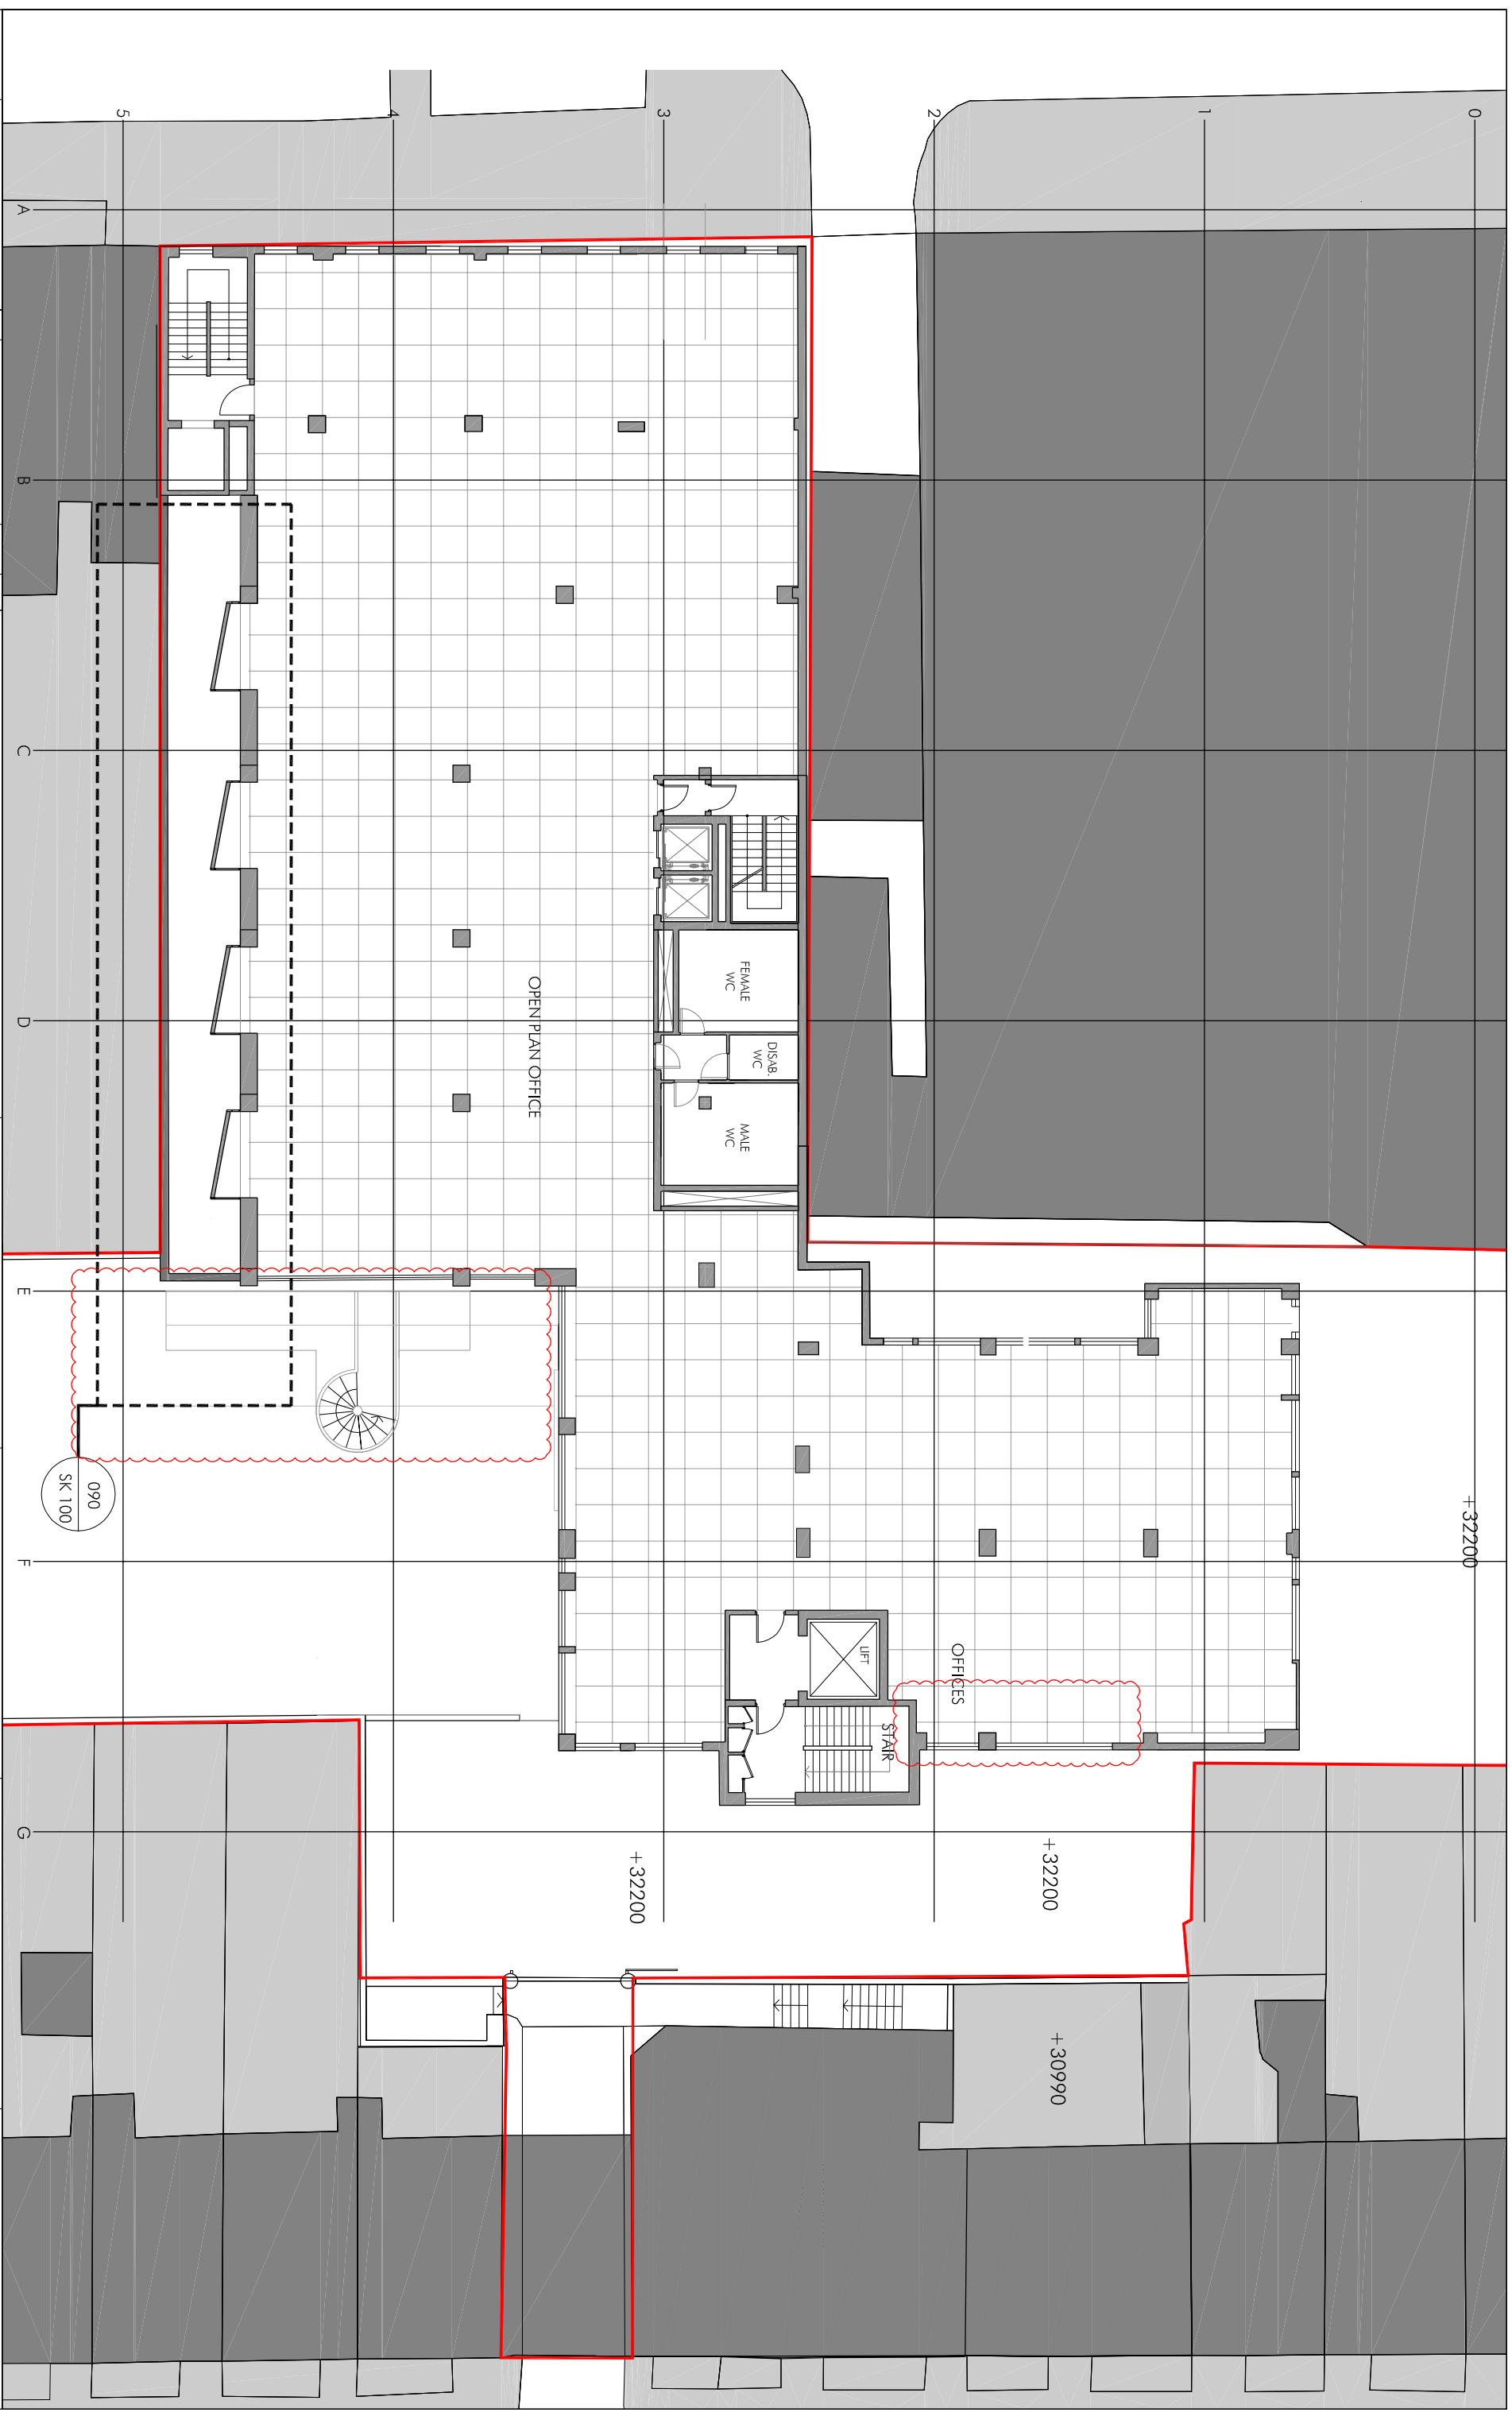

NORTH POINT	REV.	DESCRIPTION	DATE	DRAWN	NOTES
KEY PLAN 	A	Windows connected on North East Elevation	08/07/16	BK	Copyright of this drawing is vested in the Architect. The drawing must be used as intended and no part of it may be reproduced without written permission from the Architect. Figured dimensions only are to be taken from this drawing.
					Project 120-126 ALBERT STREET, CAMDEN Client ORT HOUSE ORG. Issued for PLANNING Date 26.06.2016
					Drawing Title Proposed First Floor Plan Project No 090 Drawing No PA 11 Scale @ A1 1:100 Scale @ A3 1:200 Checked by PB CO
					Revision A
					STARC-ARCHITECTS 39 Bear Lane, London, SE1 0UH info@starc-architects.com www.starc-architects.com