


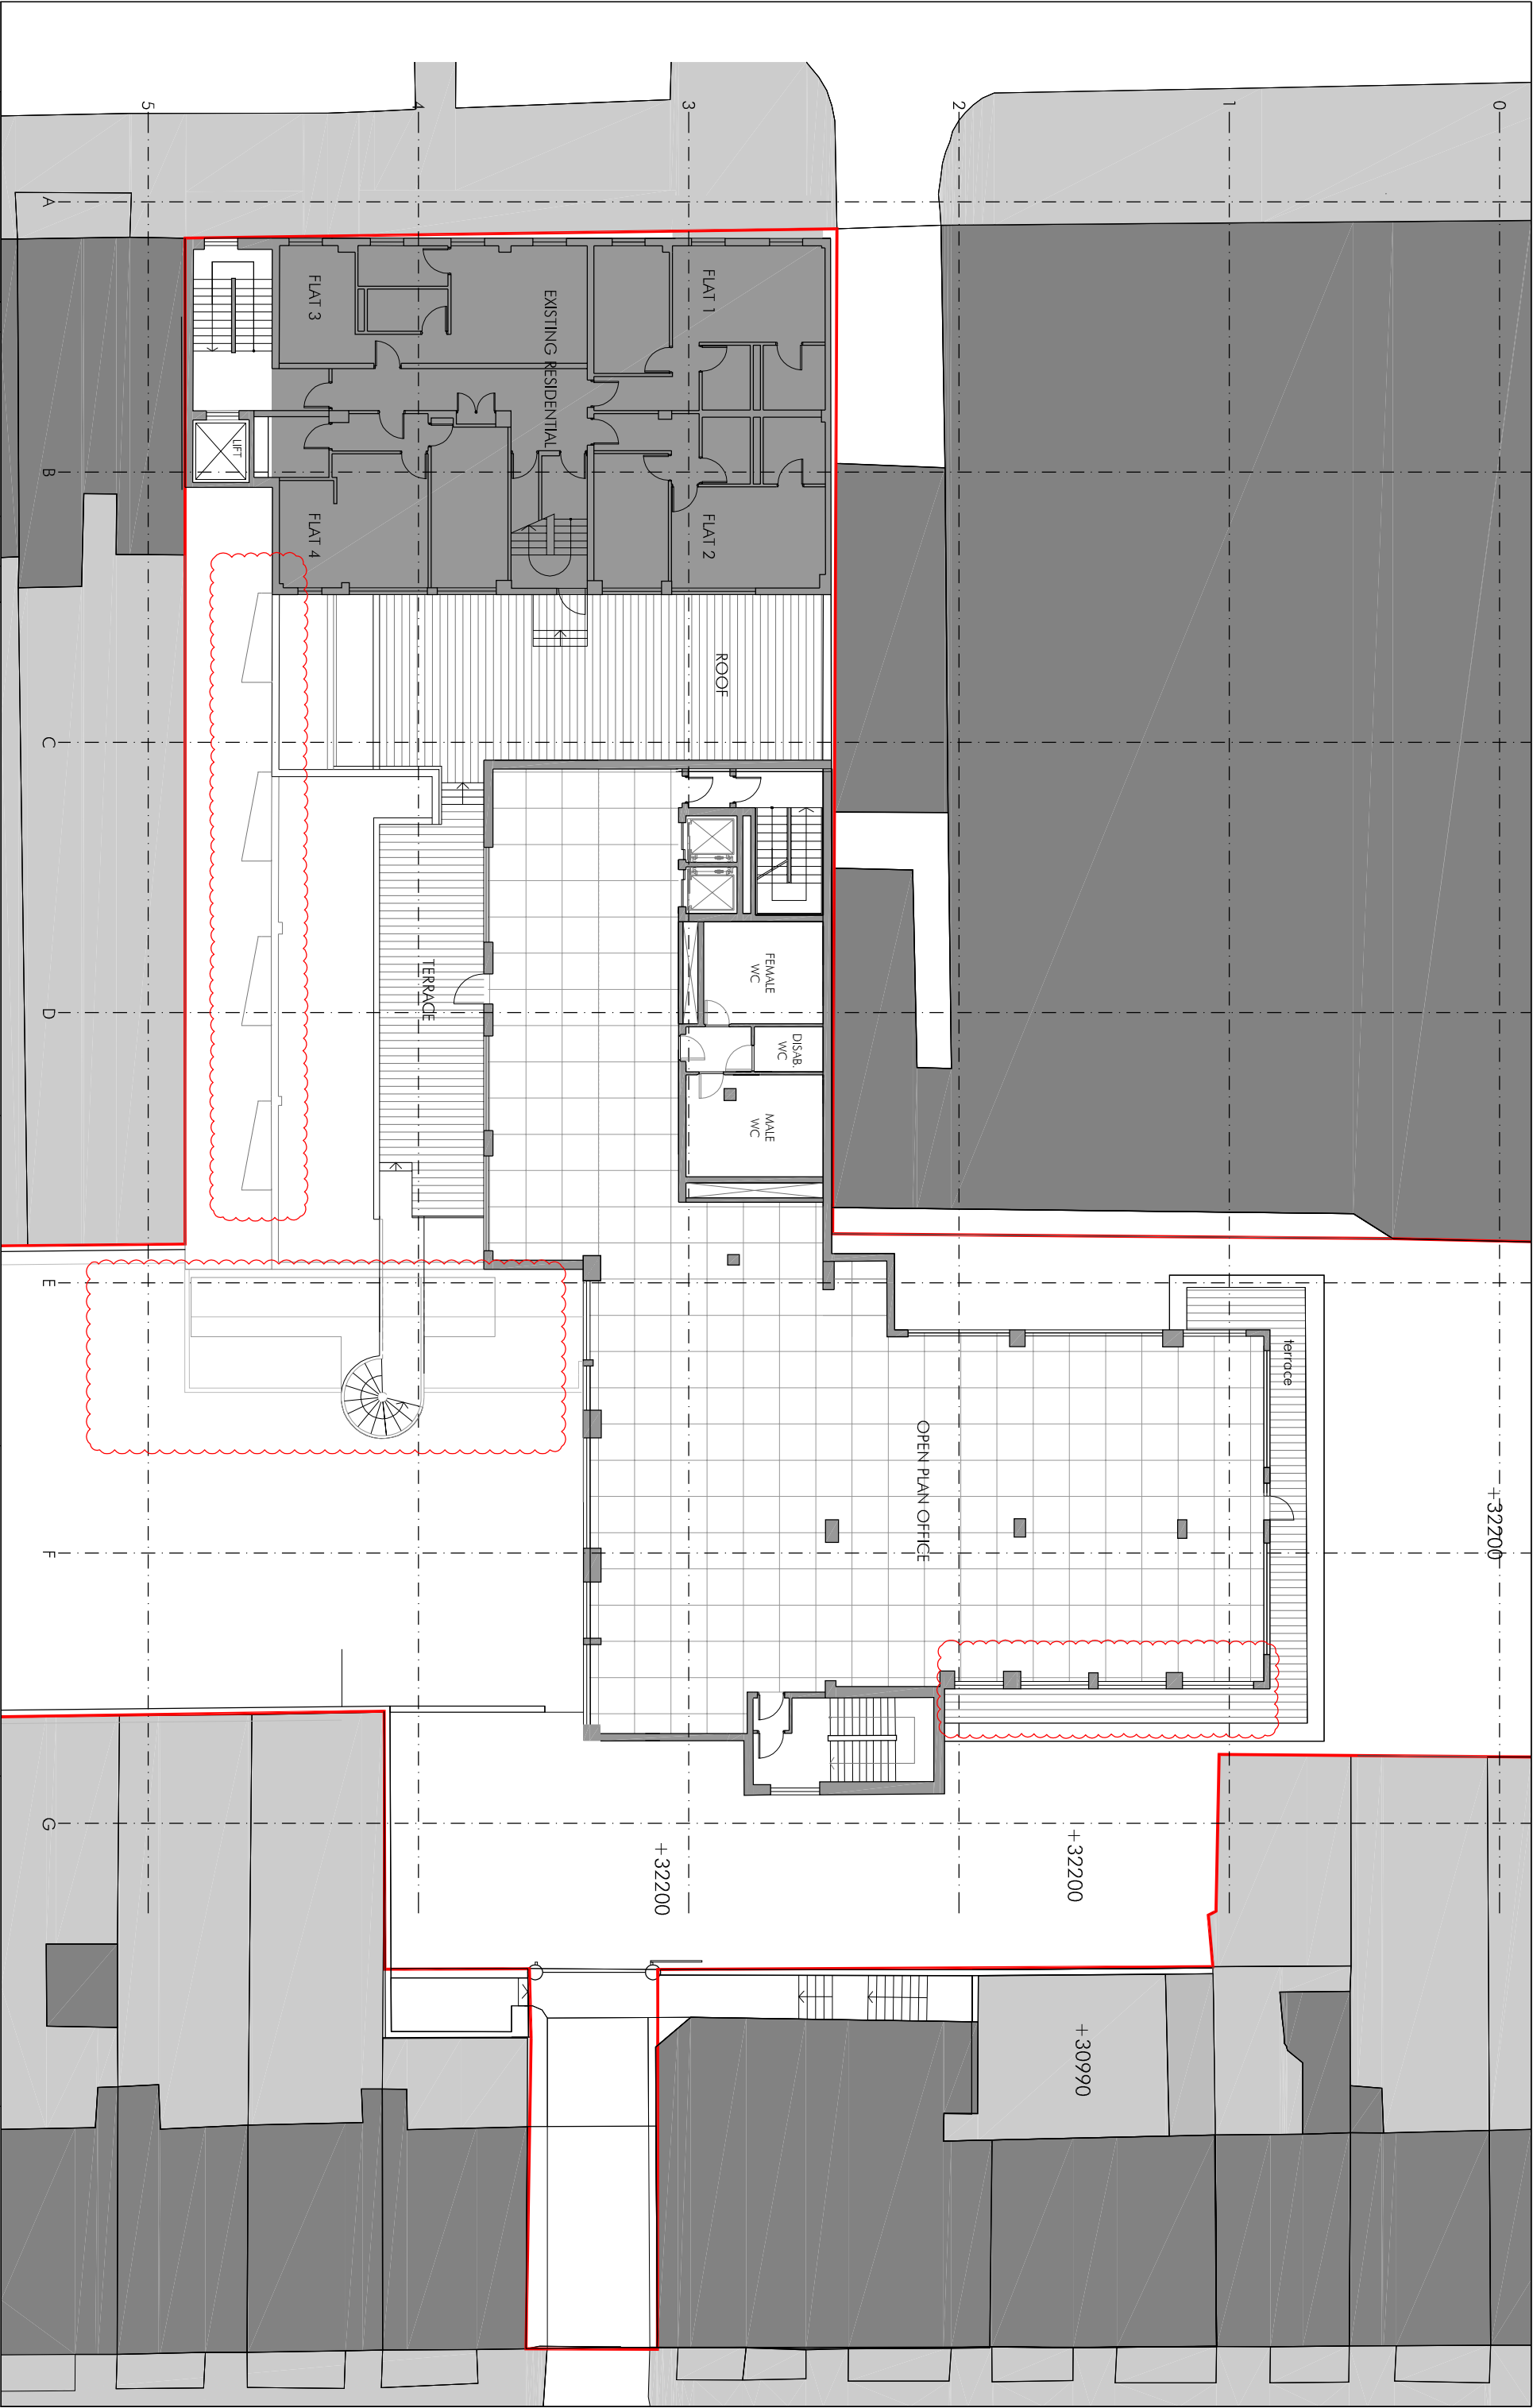

NORTH POINT

REV DESCRIPTION

DATE

DRAWN

NOTES

Copyright of this drawing is vested in the Architect. The drawing must

Figured dimensions only are to be taken from this drawing.

Scale Bar 1:100 @ A1

0 1 2 3 4 5M

PROJECT

CLIENT

ORT HOUSE ORG.

ISSUED FOR

PLANNING

DATE

26.06.2016

DRAWING TITLE

Proposed Second floor plan

PROJECT NO

090

PA 12

SCALE @ A1

REVISION

A

DRAWING NO

PA 12

SCALE @ A3

CHECKED BY

PB

39 Bear Lane, London, SE1 0UH

info@starc-architects.com

www.starc-architects.com

STARC-ARCHITECTS