




DISCLAIMER:  
 Copyright of this drawing is vested in the Architect and may not be reproduced without permission of the owner.  
 Figured dimensions only are to be taken from this drawing.

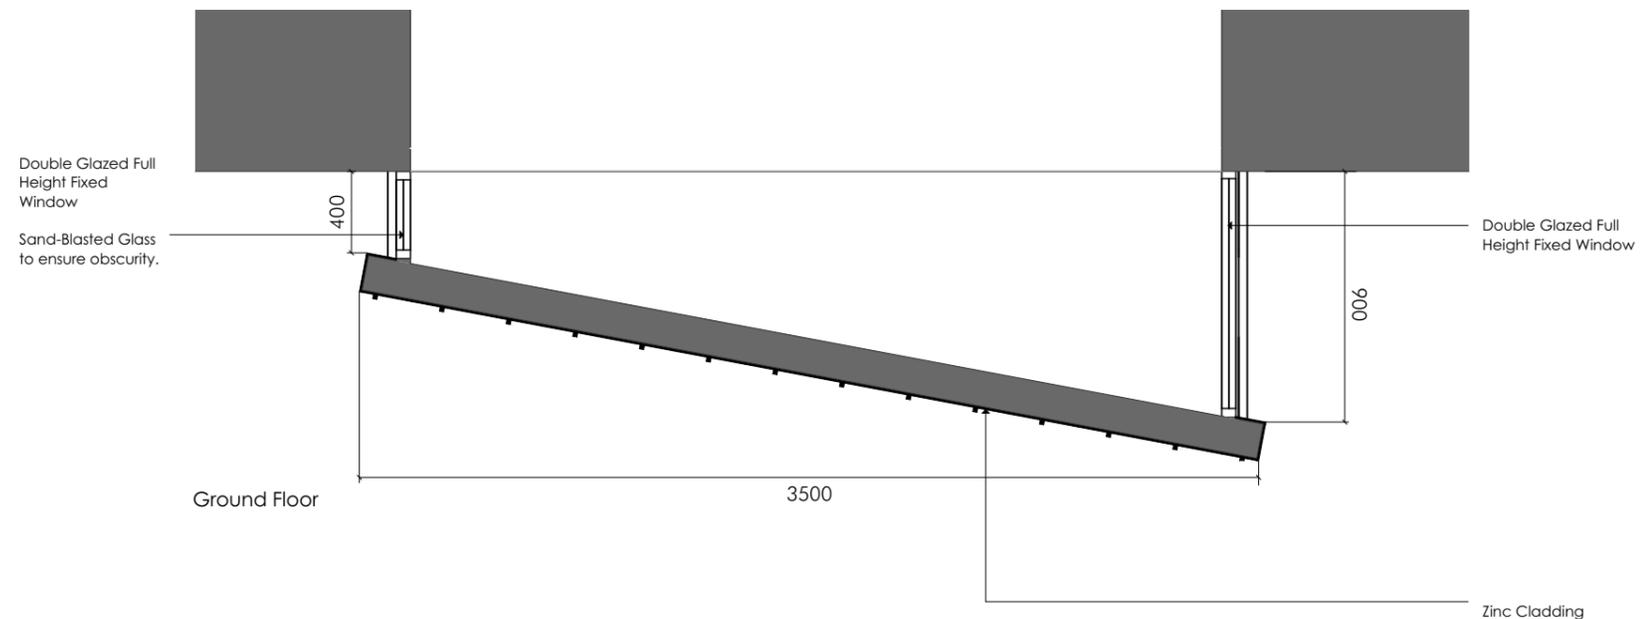


Concept Image

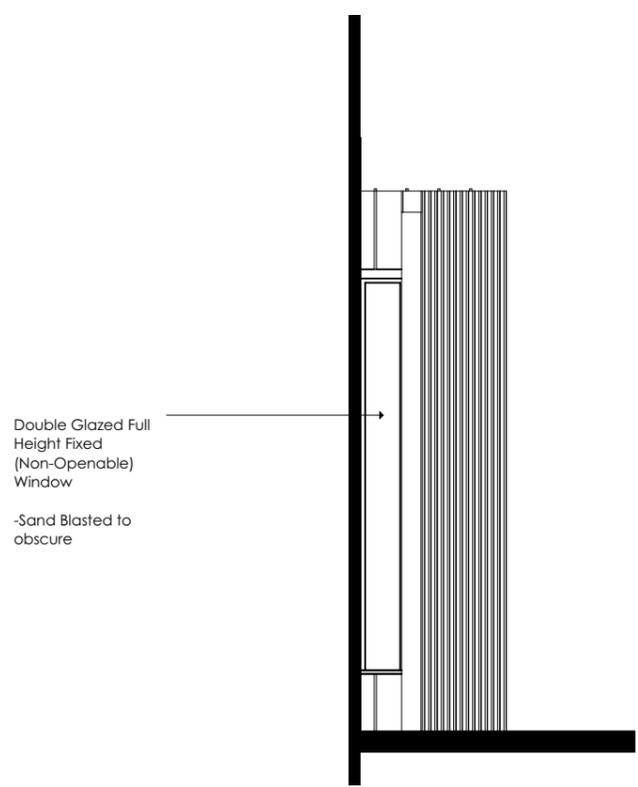

West Elevation 1:50

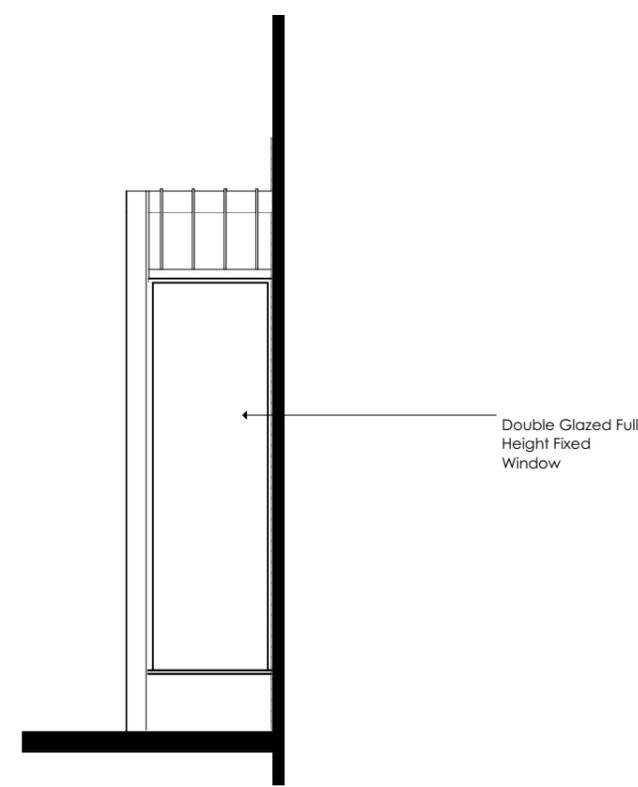

East Elevation 1:50

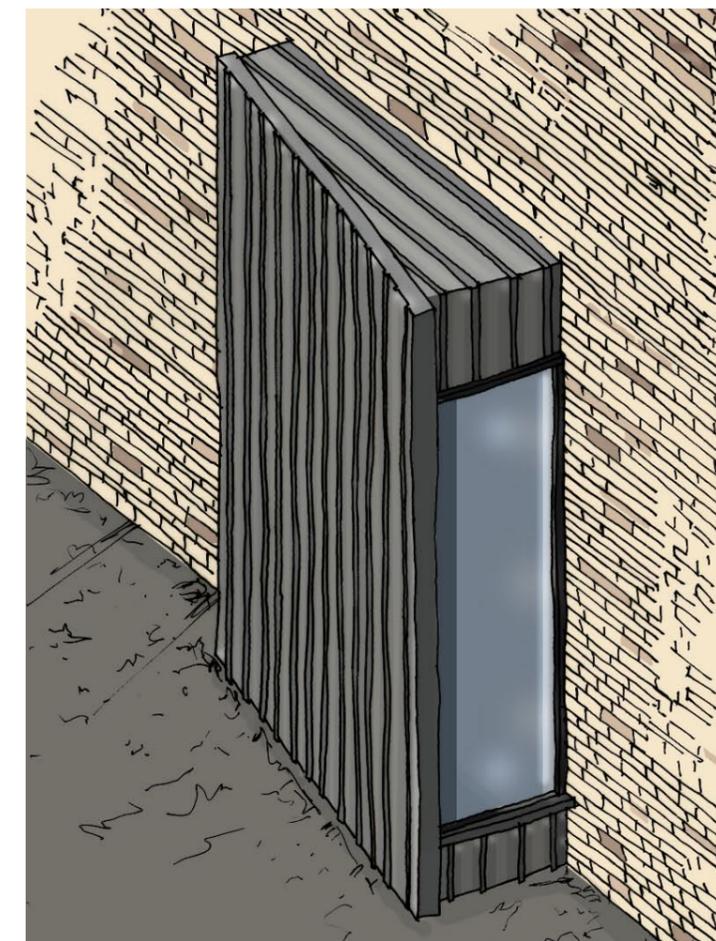

Concept Sketch

REV	DESCRIPTION	DATE	DRAWN

LOCATION PLAN  
 NTS

PROJECT  
 120-126 Albert Street, Camden  
 CLIENT  
 Ort House ORG.  
 PROJECT NO. 090 DRAWING NO. SK100  
 DRAWING TITLE  
 Detailed Proposed Window Bays  
 SCALE @ A1 - SCALE @ A3 -  
 DATE  
 24/01/2018  
 DRAWN BY GW CHECKED BY BK  
 ISSUED FOR Comment REVISION -

**STARC-ARCHITECTS**  
 39 Bear Lane, London, SE1 0UH  
 info@starc-architects.com www.starc-architects.com