


LEVEL 04 - LANDSCAPE ROOF GENERAL ARRANGEMENT

LEVEL 06 - LANDSCAPE ROOF GENERAL ARRANGEMENT

No dimensions are to be scaled from this drawing.
All dimensions are to be checked on site.
Area measurements for indicative purposes only.

This drawing is the property of Exterior Architecture Ltd.
No part of the drawing may be reproduced in any manner
without permission from Exterior Architecture Ltd.

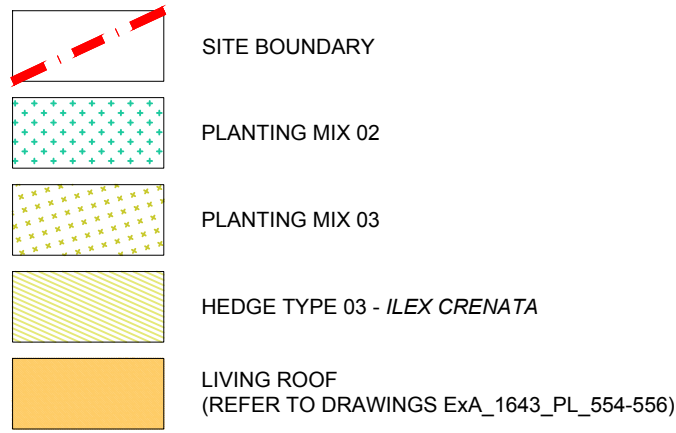

NOTE: PLANTS TO BE PLANTED IN GROUPS OF 3.5 & 7 No.
DISTRIBUTED EVENLY THROUGHOUT THE BED

LIVING ROOF 30.13m²

Hedge Type 03
64 No. Ilex crenata

Hedge Type 03
92 No. Ilex crenata
LIVING ROOF 39.27m²

Mix 3
27 No. Allium 'Globemaster'
27 No. Lavandula angustifolia
27 No. Salvia nemorosa 'Caradonna'

Mix 2
20 No. Allium schoenoprasum
20 No. Pennisetum setaceum 'Purpureum'
20 No. Verbena bonariensis

Mix 2
11 No. Allium schoenoprasum
11 No. Pennisetum setaceum 'Purpureum'
11 No. Verbena bonariensis

Mix 3
9 No. Allium 'Globemaster'
9 No. Lavandula angustifolia
9 No. Salvia nemorosa 'Caradonna'

Mix 3
9 No. Allium 'Globemaster'
9 No. Lavandula angustifolia
9 No. Salvia nemorosa 'Caradonna'

Living Roof Plant List

Emorsgate ER1F - Wildflowers for Green Roofs

Agrimonia eupatoria
Anthrillix vulneraria
Centaurea nigra
Clinopodium vulgare
Echium vulgare
Galium verum
Hypericum perforatum
Knautia anensis
Leontodon hispidus
Leucanthemum vulgare
Linaria vulgaris
Lotus corniculatus
Malva moschata
Organum vulgare
Plantago media
Poterrum sanguisorba
Primula veris
Prunella vulgaris
Salvia verbenaca
Scabiosa columbana
Verbascum nigrum

Supplemented with the following species from
Camden BAP

Achillea millefolium
Agrimonia eupatoria
Lamium album
Leontodon autumnalis
Ranunculus acris
Ranunculus bulbosus
Reseda lutea
Sanguisorba minor
Silene latifolia
Silene noctiflora
Silene uniflora
Silene vulgaris
Thymus dactyloides
Trifolium pratense

PLANTING SCHEDULE CENTRIC CLOSE 4TH FLOOR

Species	Height	Pot Size	Density	Specification	Number of Plants
Ilex crenata	40-60cm	SL	0.4Cm Double Staggered at 0.4m offset	Bushy: 5 brks: C	64 No.

Living Roof Plant List

Emorsgate ER1F - Wildflowers for Green Roofs

Agrimonia eupatoria
Anthrillix vulneraria
Centaurea nigra
Clinopodium vulgare
Echium vulgare
Galium verum
Hypericum perforatum
Knautia anensis
Leontodon hispidus
Leucanthemum vulgare
Linaria vulgaris
Lotus corniculatus
Malva moschata
Organum vulgare
Plantago media
Poterrum sanguisorba
Primula veris
Prunella vulgaris
Salvia verbenaca
Scabiosa columbana
Verbascum nigrum

Supplemented with the following species from
Camden BAP

Achillea millefolium
Agrimonia eupatoria
Lamium album
Leontodon autumnalis
Ranunculus acris
Ranunculus bulbosus
Reseda lutea
Sanguisorba minor
Silene latifolia
Silene noctiflora
Silene uniflora
Silene vulgaris
Thymus dactyloides
Trifolium pratense

PLANTING SCHEDULE CENTRIC CLOSE 7TH FLOOR

Species	Height	Pot Size	Density	Specification	Number of Plants
Ilex crenata	40-60cm	SL	0.4Cm Double Staggered at 0.4m offset	Bushy: 5 brks: C	92 No.

Species	Height	Pot Size	Density	Specification	Number of Plants
Allium schoenoprasum	SL	8cm	Full Pot. C	Grade 20+	20 No.
Pennisetum setaceum 'Purpureum'	SL	8cm	Full Pot. C	Bushy: 5 brks: C	20 No.
Verbena bonariensis	SL	8cm	Full Pot. C	Bushy: 5 brks: C	20 No.

Species	Height	Pot Size	Density	Specification	Number of Plants
Allium 'Globemaster'	20-30cm	SL	8cm	Grade 20+	27 No.
Lavandula angustifolia	20-30cm	SL	8cm	Bushy: 5 brks: C	27 No.
Salvia nemorosa 'Caradonna'	20-30cm	SL	8cm	Bushy: 5 brks: C	27 No.



Client:

Fairview
NEW HOMES Ltd.

Rev	Description	Date
A	spec & layout updates	26.01.18

EXTERIOR
ARCHITECTURE

LONDON: Studio 1S, Hewlett House, Havelock Terrace,
London, SW8 4AS
MANCHESTER: Studio 537, The Royal Exchange, St Anns
Square, Manchester, M2 7DH

E-Mail: office@exteriorarchitecture.com
Web: www.exteriorarchitecture.com

Project title
CENTRIC CLOSE

Drawing title
**LANDSCAPE PLANTING PLAN-
ROOF LEVELS**

Issued By London
Scale 1:100 @ A1
Status PLANNING
Date 13.10.17

Drawing number
EXA_1643_PL_202

T: 020 7978 2101
Drawn EA
Checked PW
Approved LP

Revision
A