



3 Lyndhurst Gardens, Hampstead, NW3  
Proposed Glass Box Sun Room & Juliette Balconies


Dwg No: 3ALG - 004  
Existing & Proposed Elevations

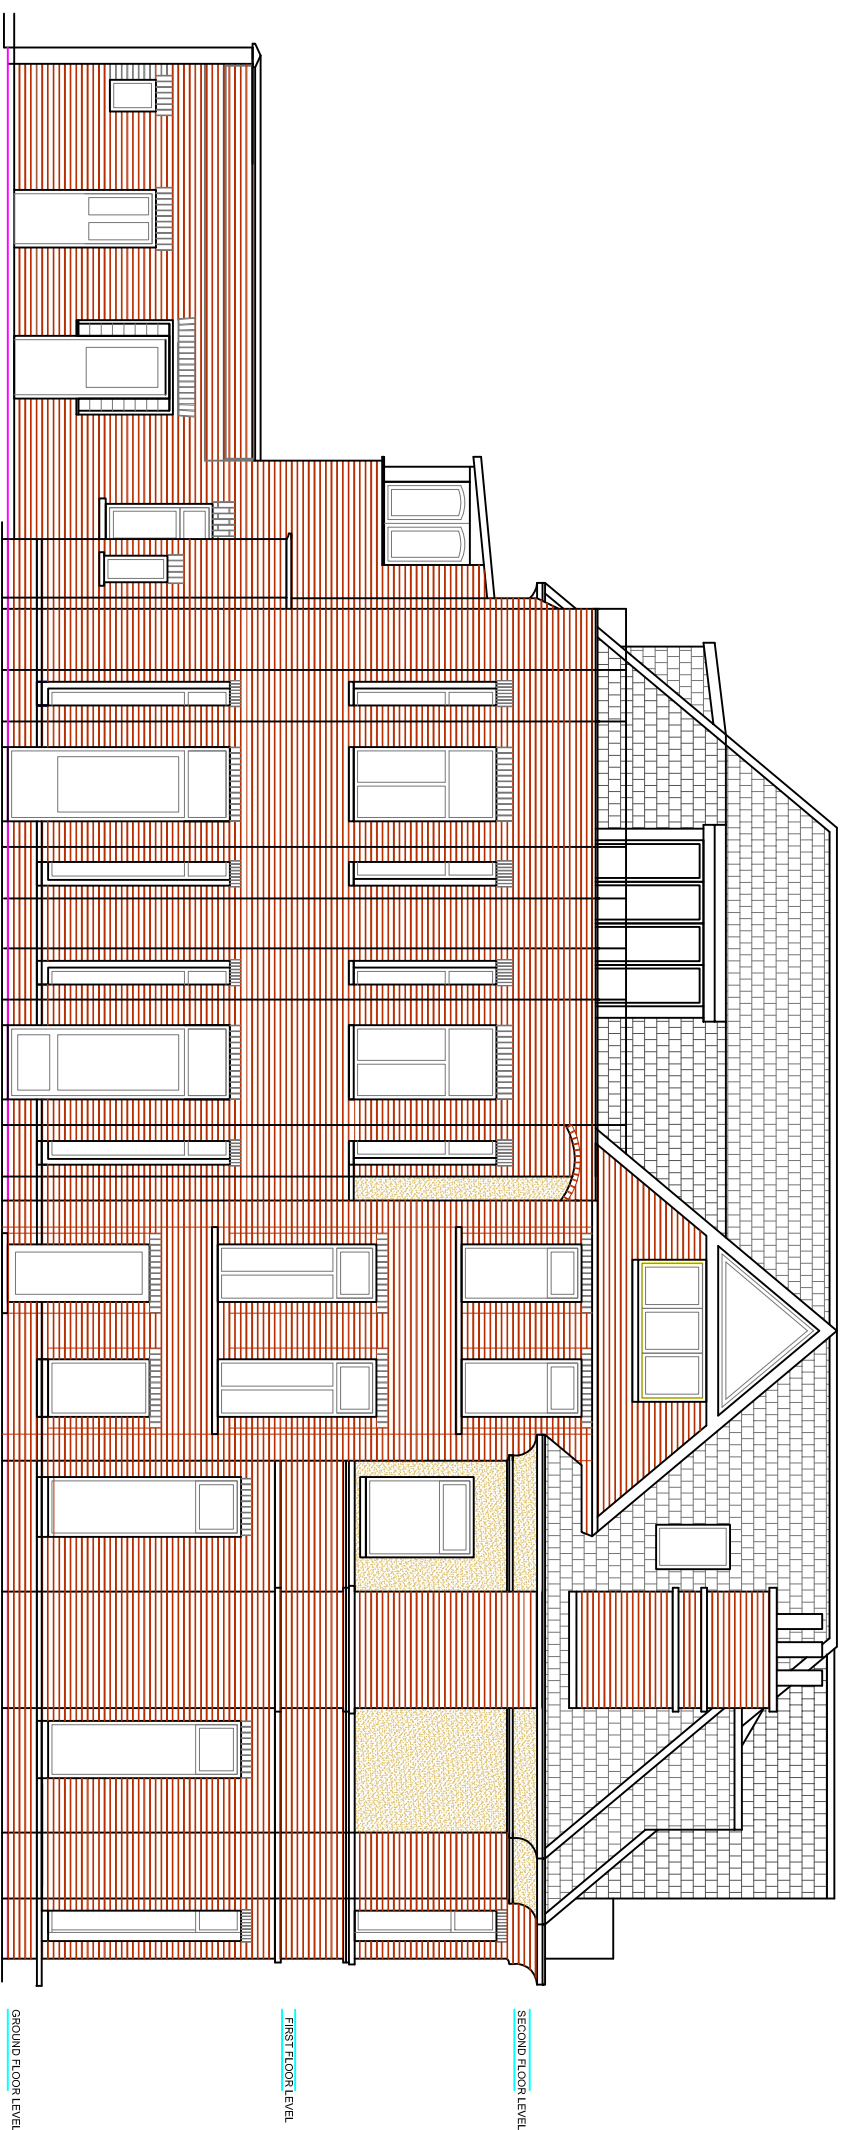


EXISTING WEST ELEVATION

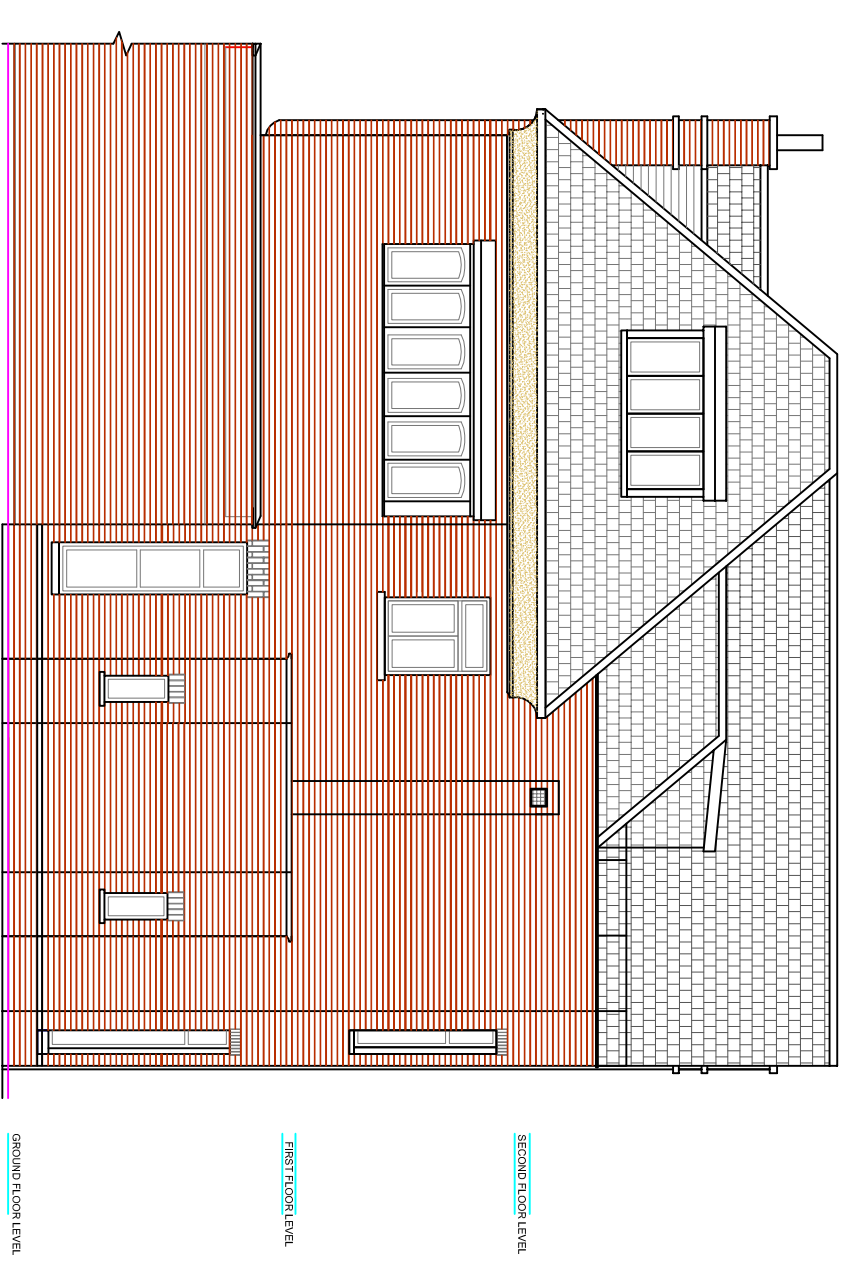

EXISTING NORTH ELEVATION

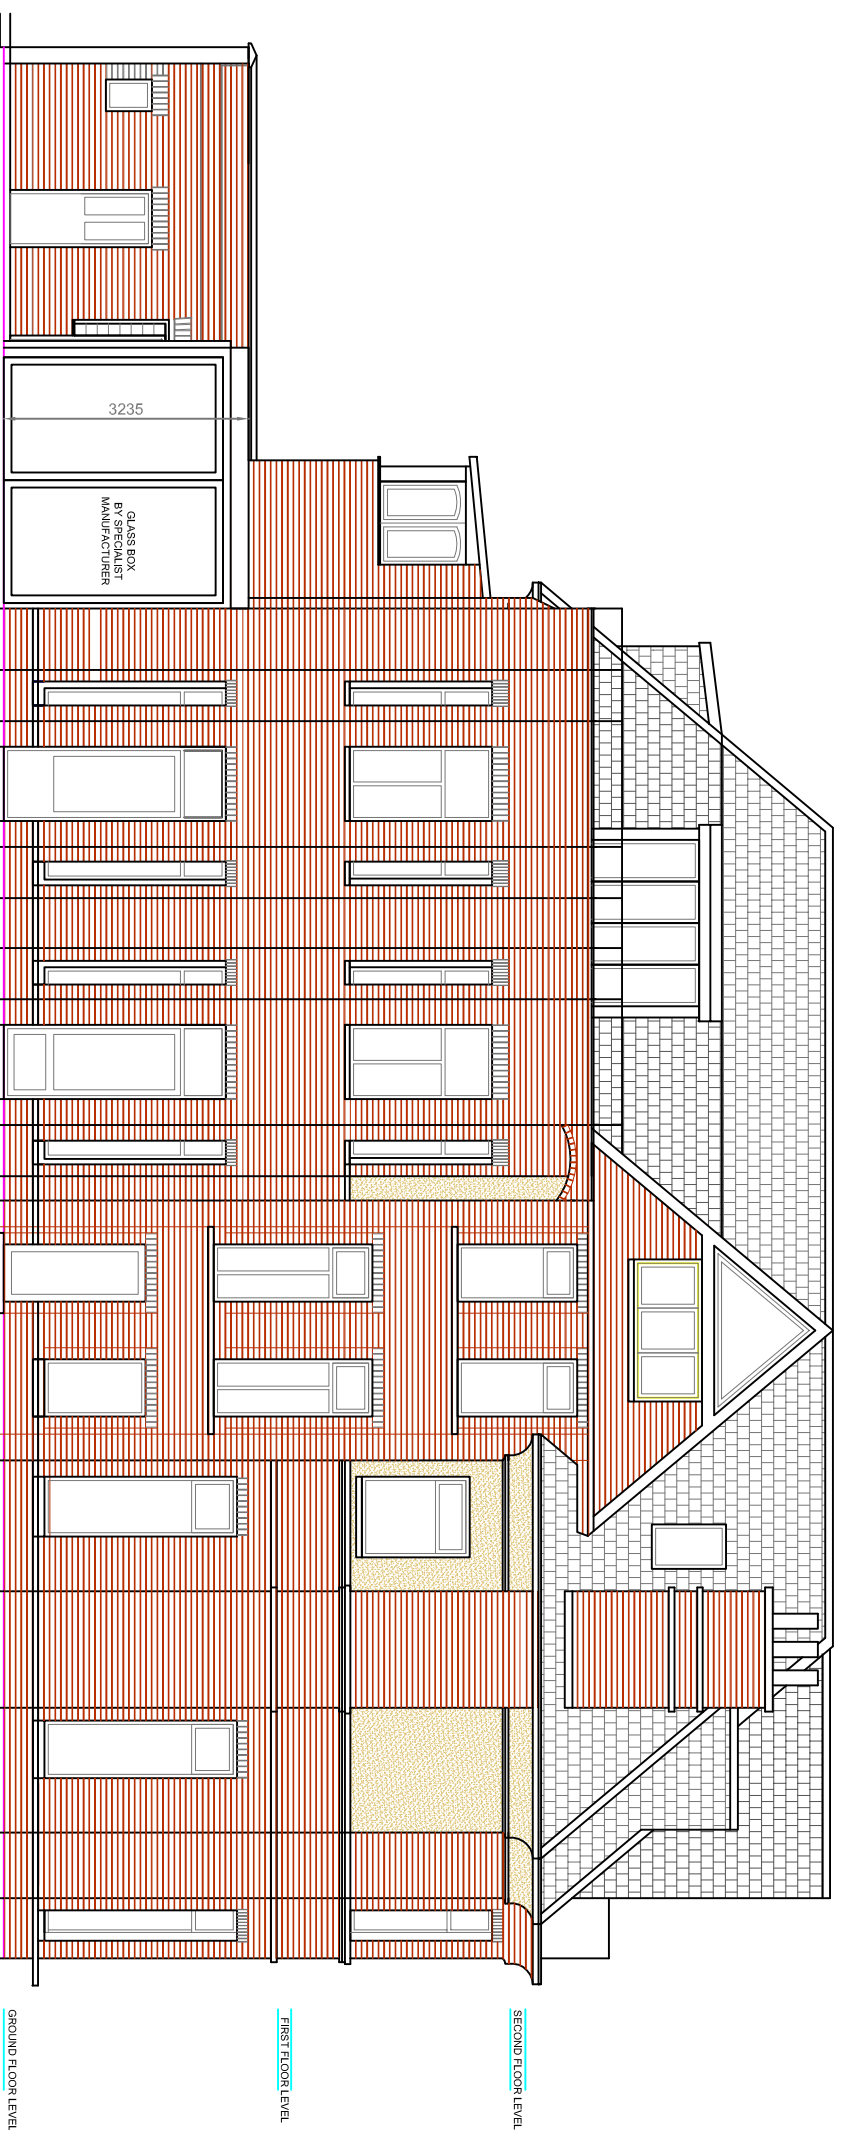

PROPOSED WEST ELEVATION

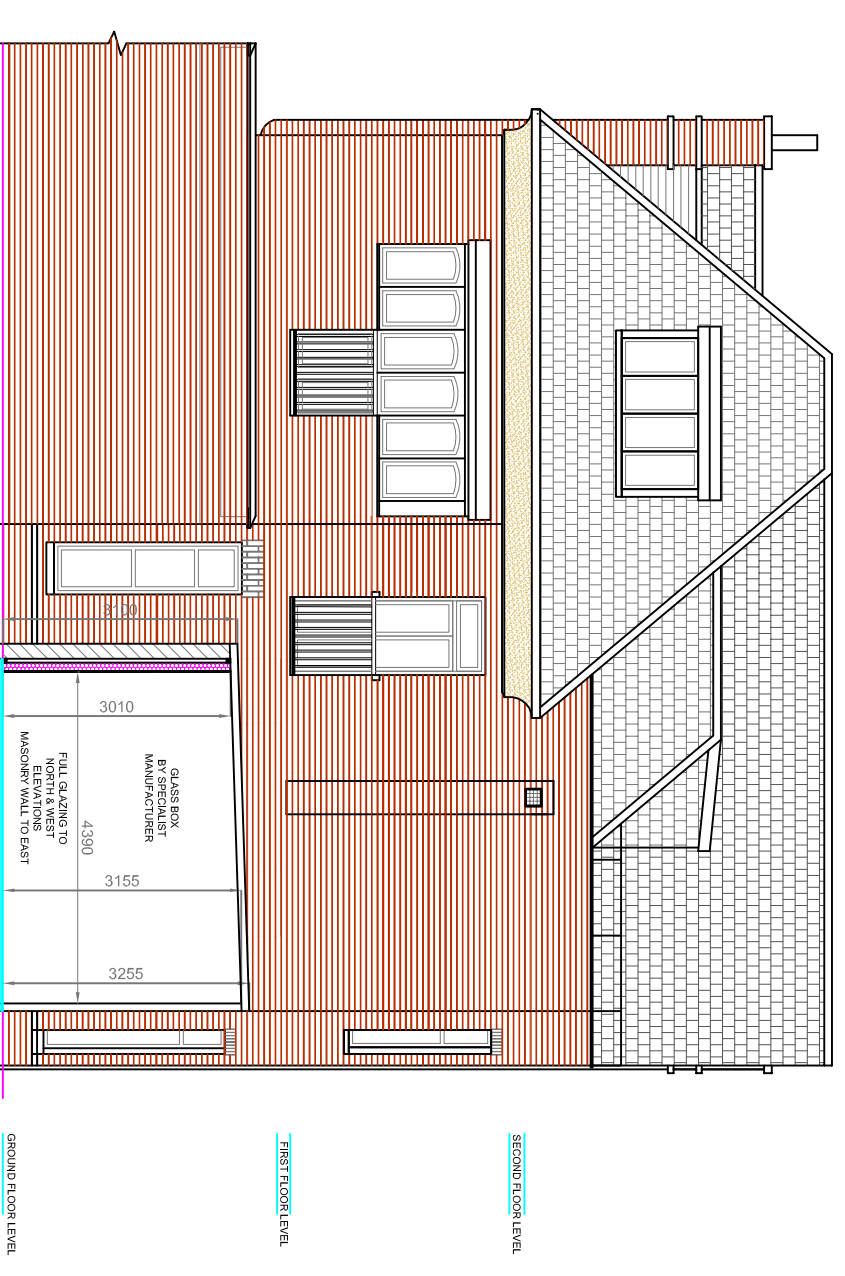

PROPOSED NORTH SECTION

Drawn by: D J Oliver  
Tel: 01862 832968

Refer to  
2017/5262/P  
Approved  
30/11/17

Scale 1:00 on A2 Sheet