


Notes:  
This drawing is the property and copyright of John Kerr Associates, and written consent must be obtained before divulging to a third party or copying whole or part of the drawing by any method whatsoever.  
All dimensions are to be checked on site prior to construction.  
Any discrepancies are to be reported to the architect before works commence.  
All dimensions are in millimeters.  
Do not scale dimension.  
This drawing is to be read in conjunction with the specification and with all relevant consultants/specialists' drawings and/or documents.  
All relevant Statutory Approvals to be obtained before works commence.

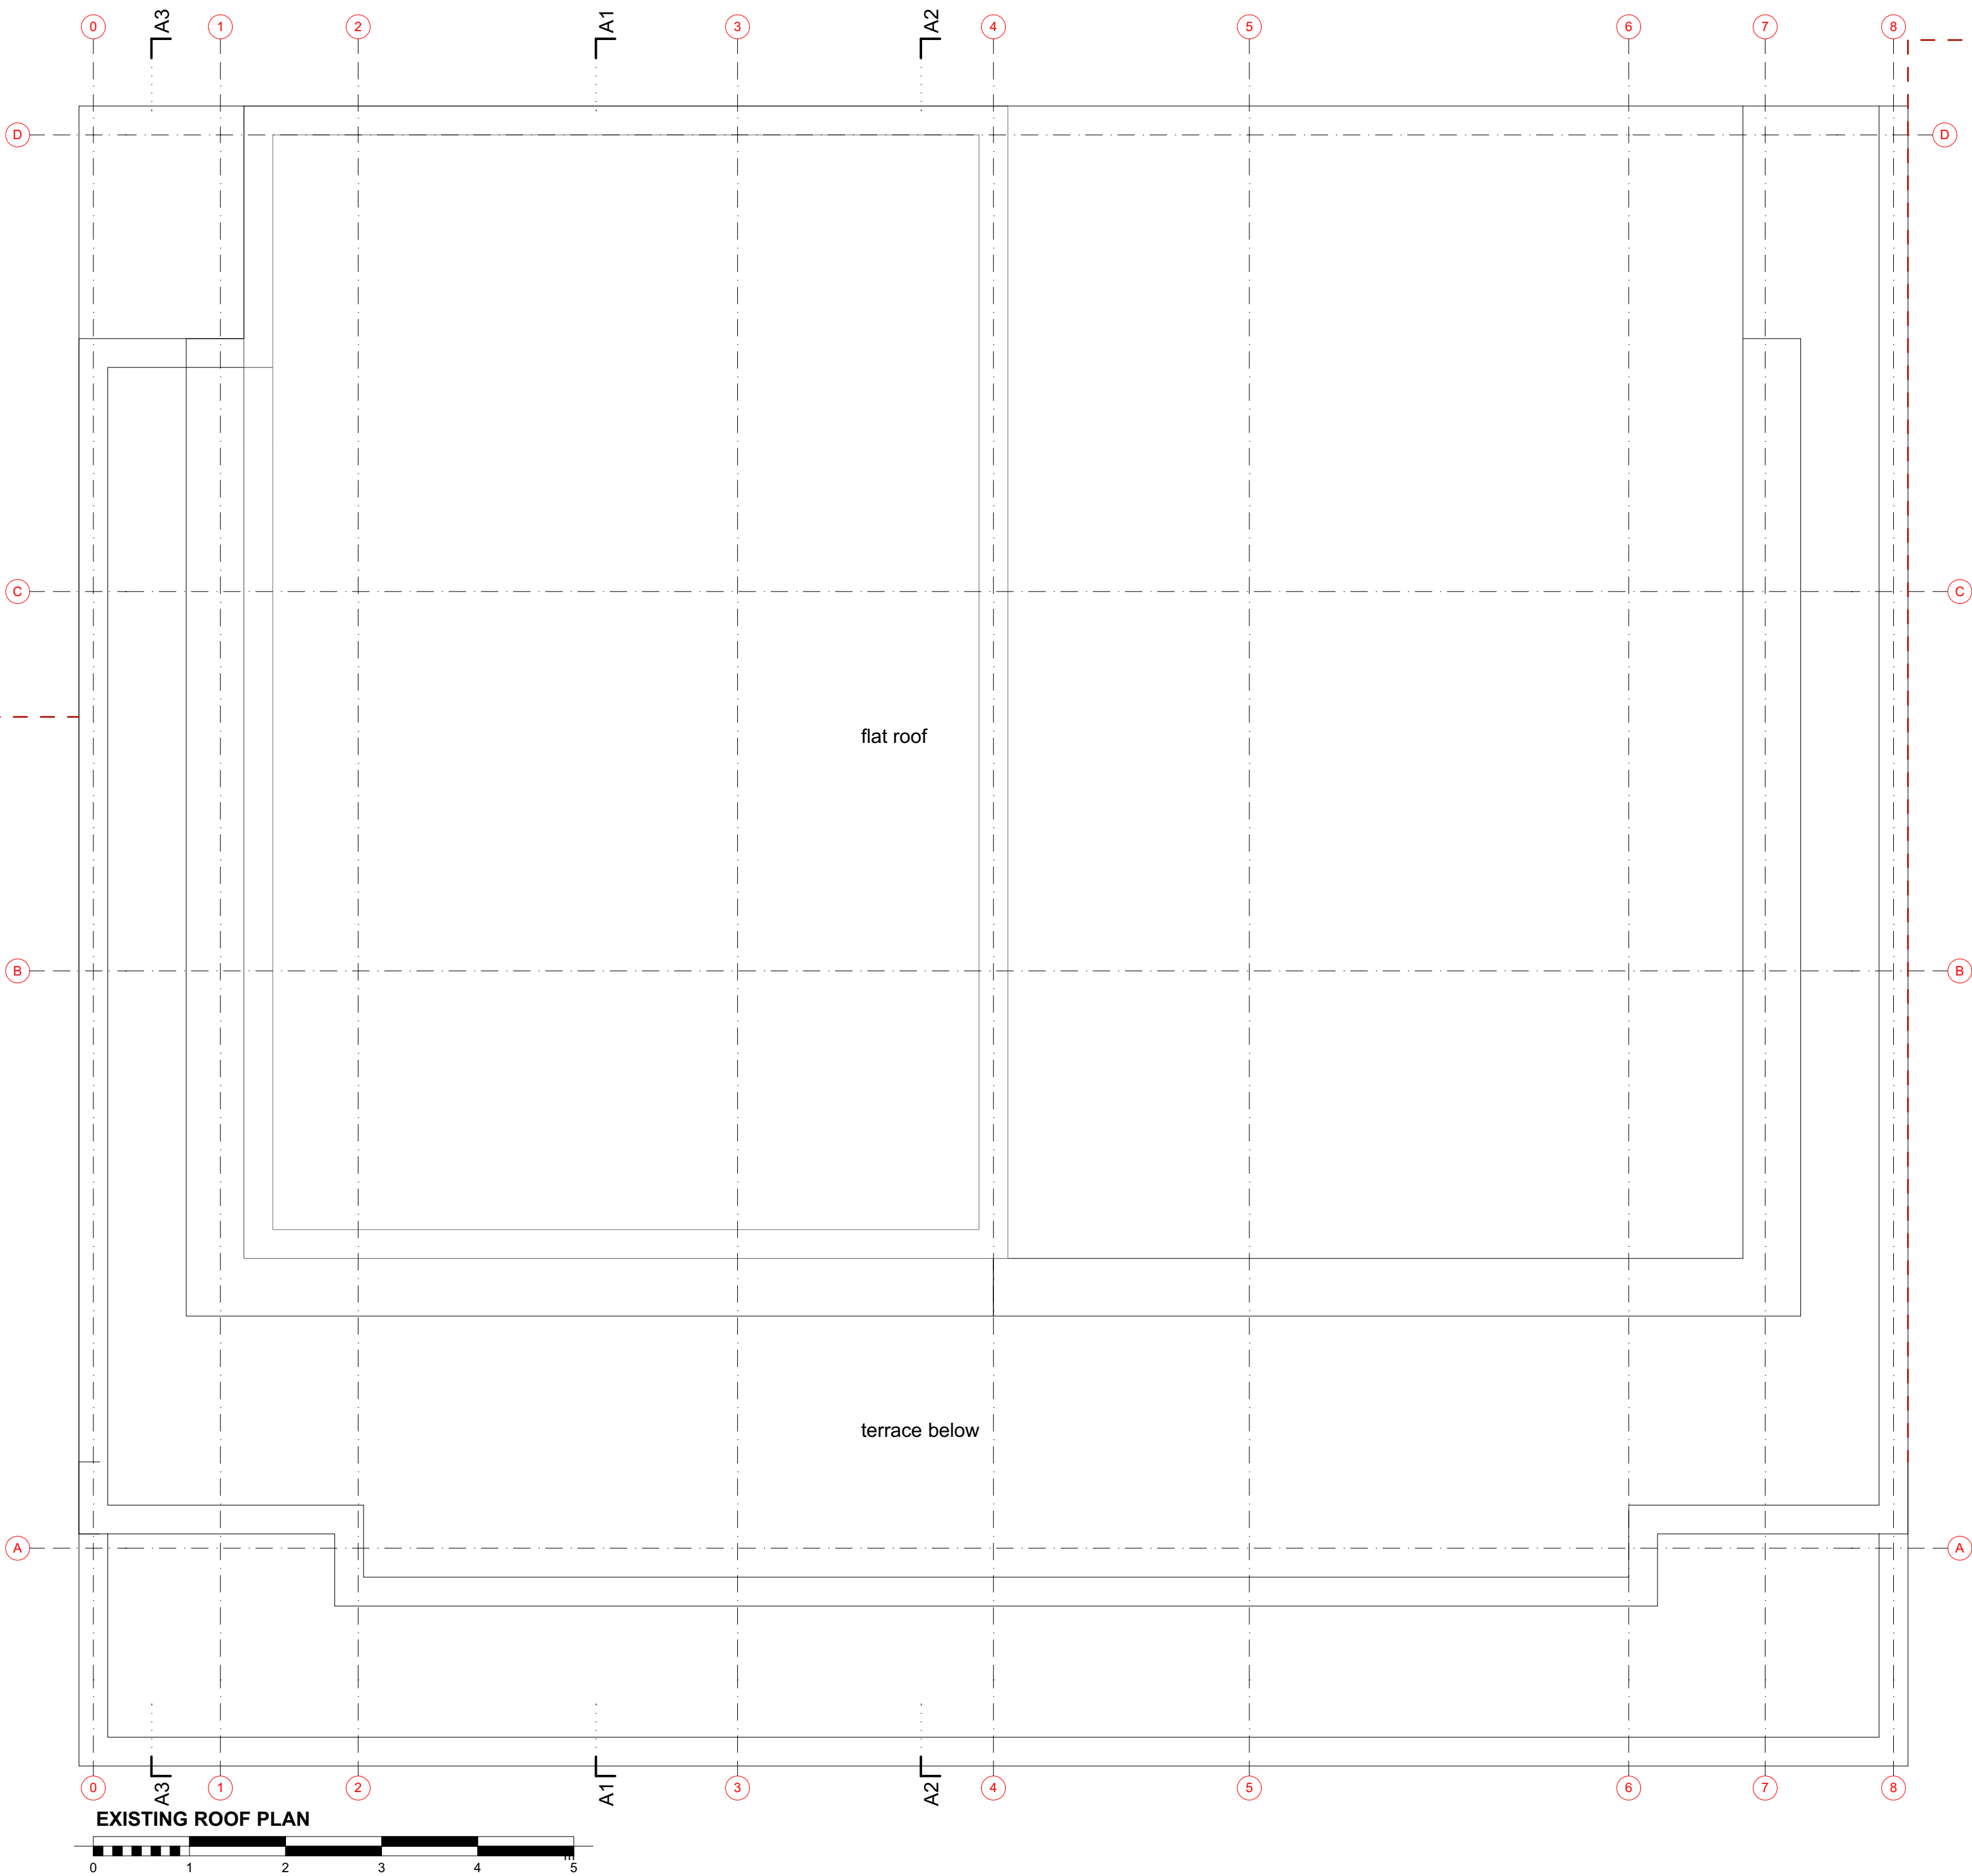

Project: PROPOSED ROOF TERRACE 33 THE PANORAMIC, POND STREET LONDON NW3	Drawing:  EXISTING ROOF PLAN	Scale: 1:50@A1, 1:100@A3 Date: NOVEMBER 2017 Drawn: PK No: 486/P/05
Client: MR JOHN KEEVILL		

JOHN KERR ASSOCIATES 57 CAMDEN MEWS LONDON NW1 9BY.TEL:020 7259 2784.FAX:020 7259 2786 WWW.JOHNKERRASSOCIATES.COM