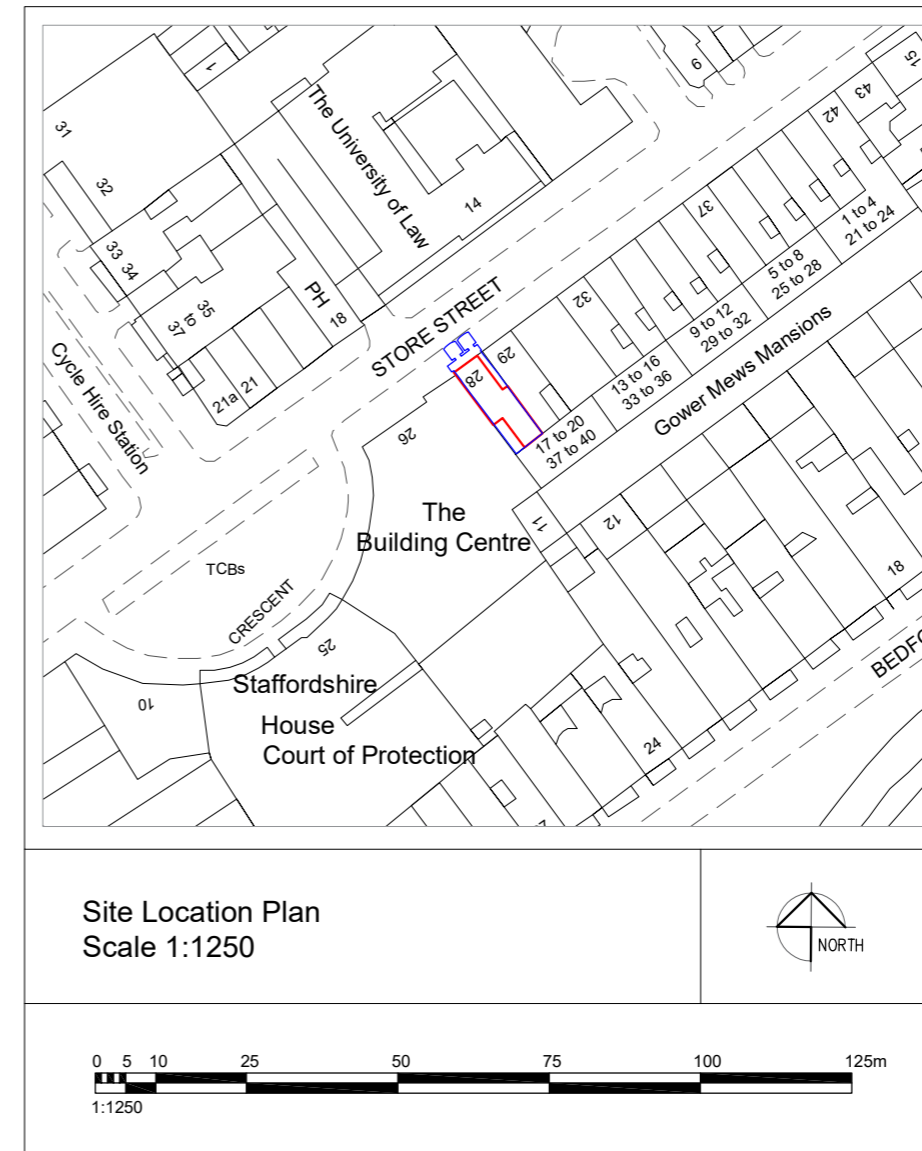


Basement Plan
Scale 1:100

[illegible]

Client's Name	
Mr Nabil Duval	
Project Name	
Koox at 28 Store Street, Fitzrovia, London WC1E 7BS	
Drawing Title	
Floor Plans and Site Location Plan	
Purpose	Lease Plan
Date	Oct 2017
Drawn by	AM
Drawing Number	KX/014/L/101
Scale @ A3	1:100 and 1:1250