


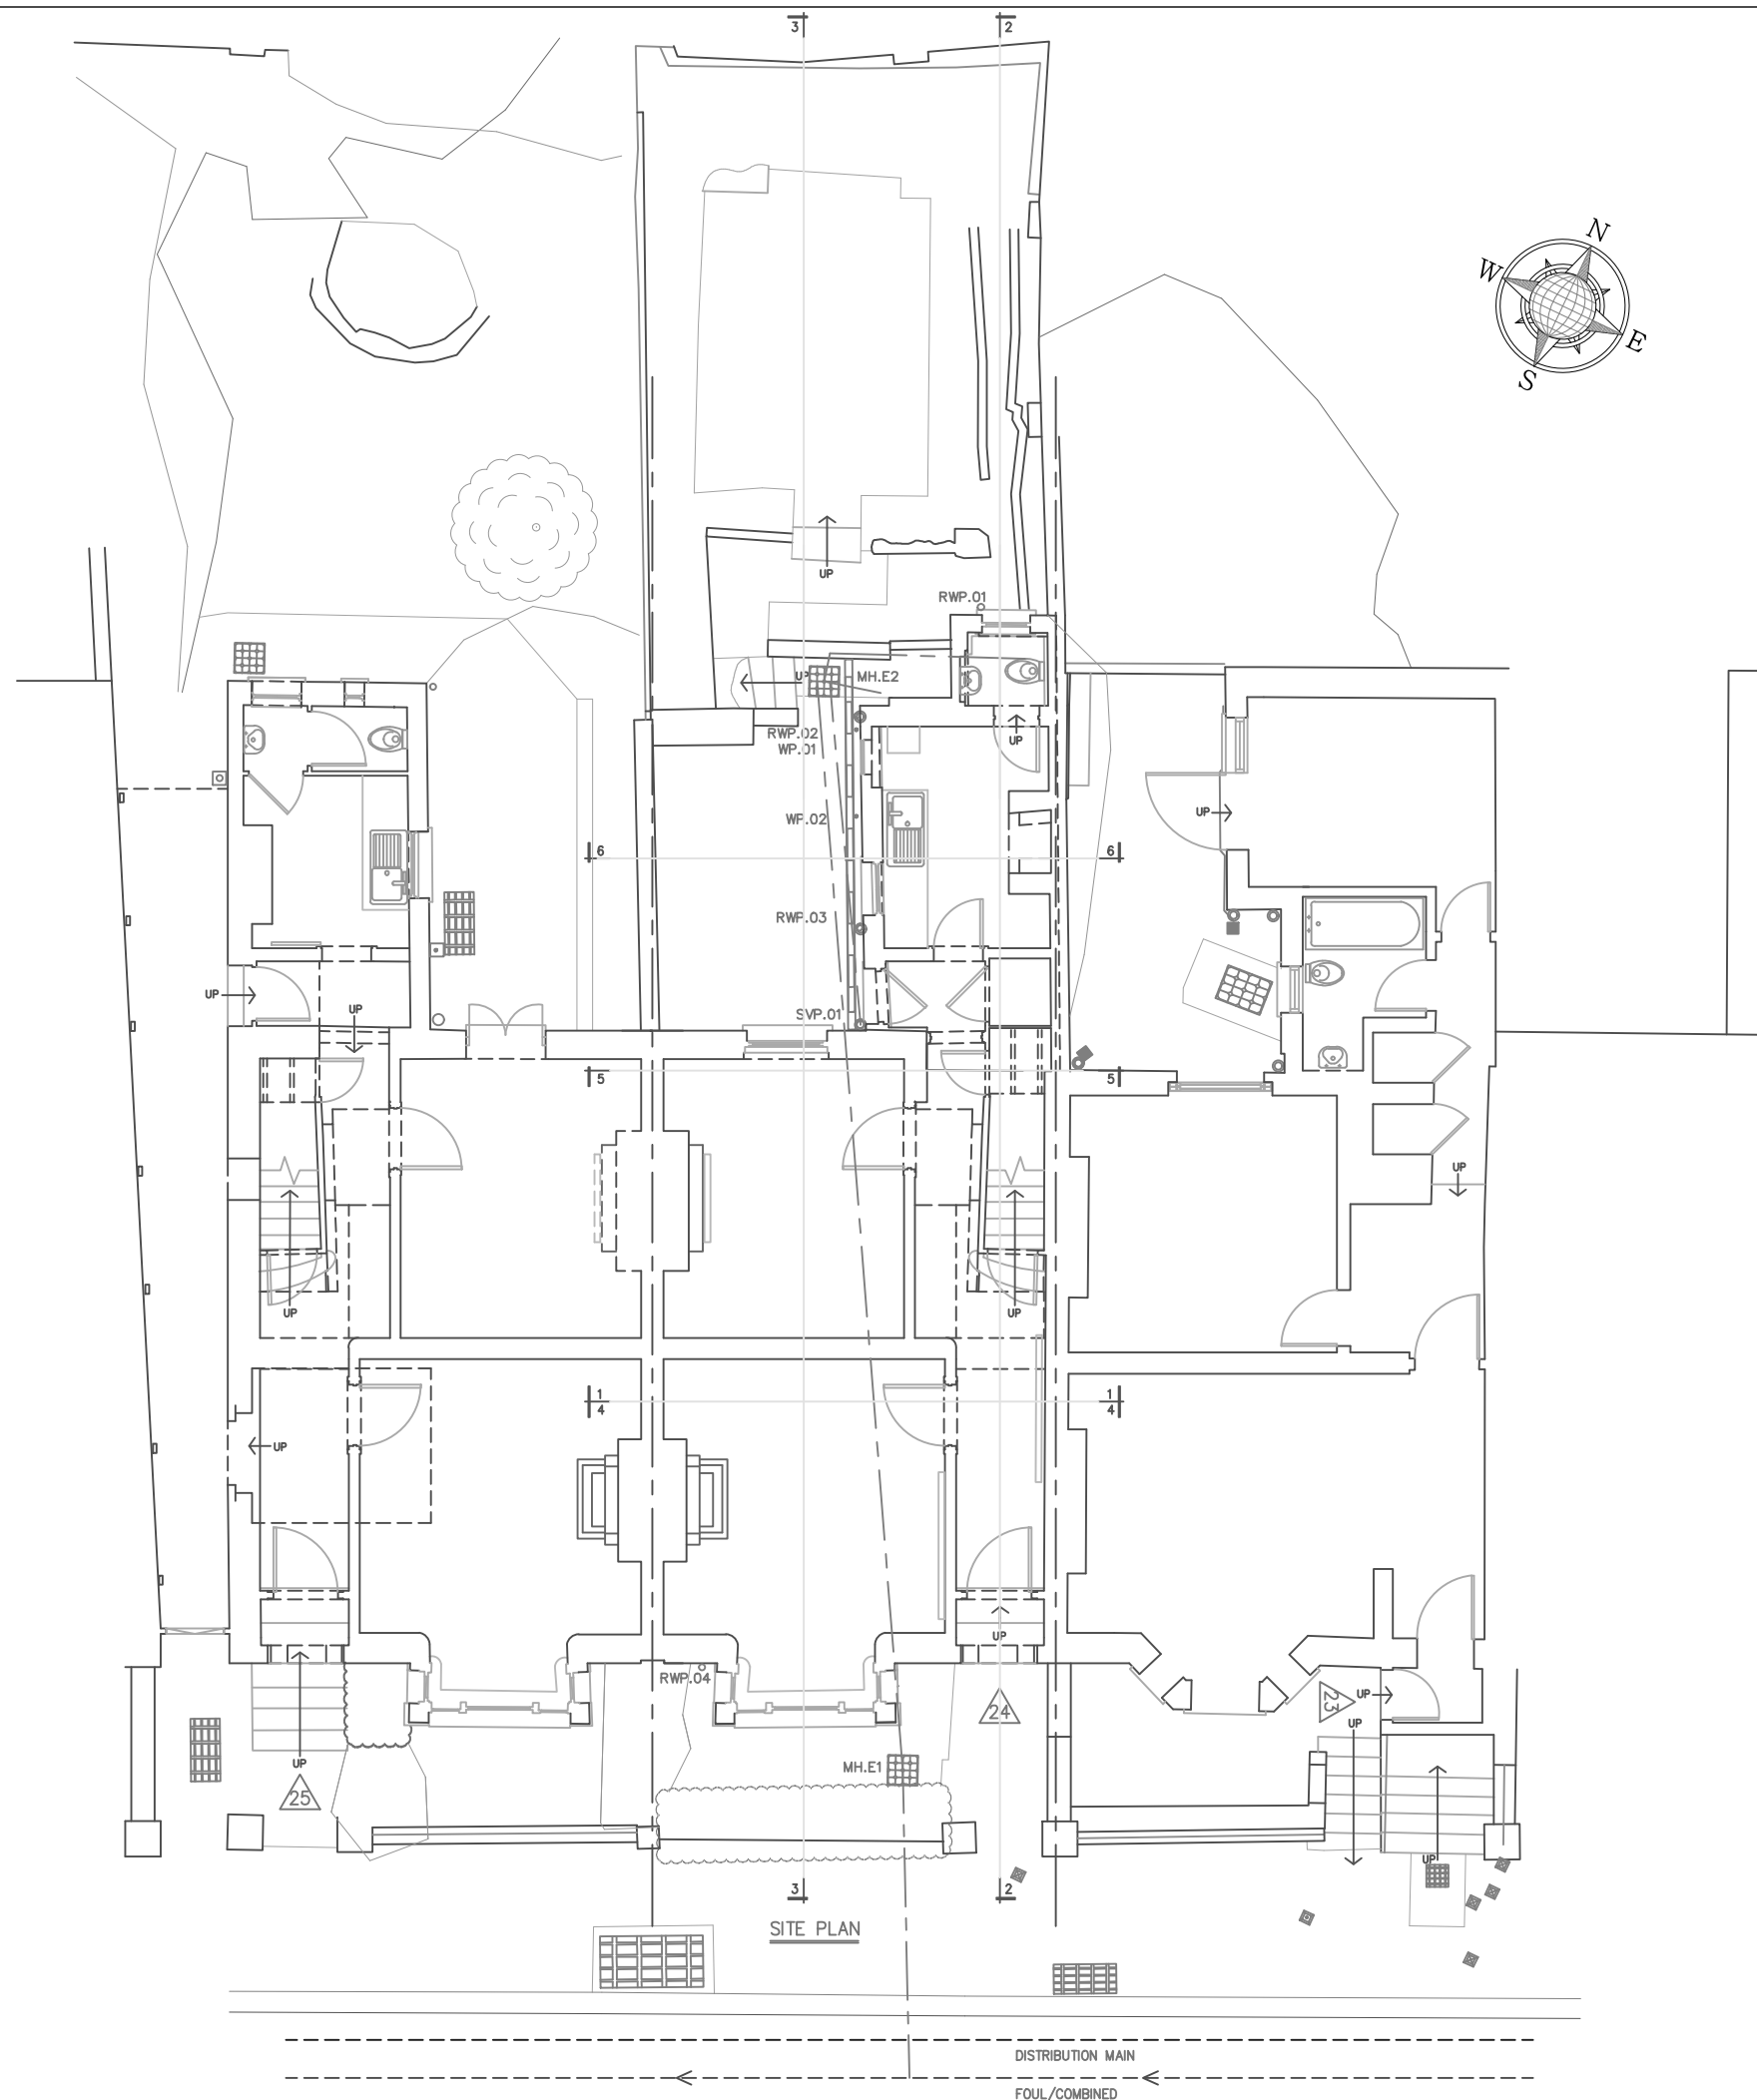

PLANNING			
NOTES: THIS DRAWING TO BE READ IN CONJUNCTION WITH ALL DRAWINGS AND NOTES THEREON.			
Andrew Dust Structural Engineers		39-41 North Road Islington London N7 9DP	Telephone: 020 7700 5533 020 7697 9641 Facsimile: 020 7700 1221 E-mail: enquiry@andrewdust.co.uk Web site address: www.andrewdust.co.uk
DRAWN BY: JC AB	CHECKED BY: AD	DATE: 30 JAN 2018	SCALE: 1:50
CLIENT: SOPHIE BENEDICT AND DAN BENEDICT		DRAWING: SITE PLAN	
PROJECT: 24 CHURCHILL ROAD LONDON NW5 1AN		EXISTING REF: CHUR24.E. NO: 01 REV:	