


Mezzanine floor level
+5578 FFL

First floor level
+3060 FFL

Ground floor level
+330 FFL

Street level
0.00

1 PROPOSED AA SECTION
1:50

 

Revision:
C: W22B change name to W218 and position to be above staircase



General Notes:
1. All relative levels (RL's) are approximate only. Confirm on site.

© Copyright: Webb Mieh Architects. All rights reserved.
Do not scale this drawing but use figured dimensions only. Check all dimensions on site. Any errors or omissions are to be reported to Lynda Mieh Associates immediately.


Webb Mieh Architects
Studio 8, 7 Wellington Road, NW10 5LJ
T. 020 8968 0279 M. 07718 536695 E. lynda@lyndamieh.com

Issue: PRODUCTION INFORMATION
Client: PHILIP MORRIS

Project Title: 10 OLD BREWERY MEWS, NW3 1PZ
Drawing Title: PROPOSED AA SECTION
Scale: 1:50 (A3) Date: 26.01.18 Drawn: C.G
Drawing No.: 2206-02-11 Revision: C

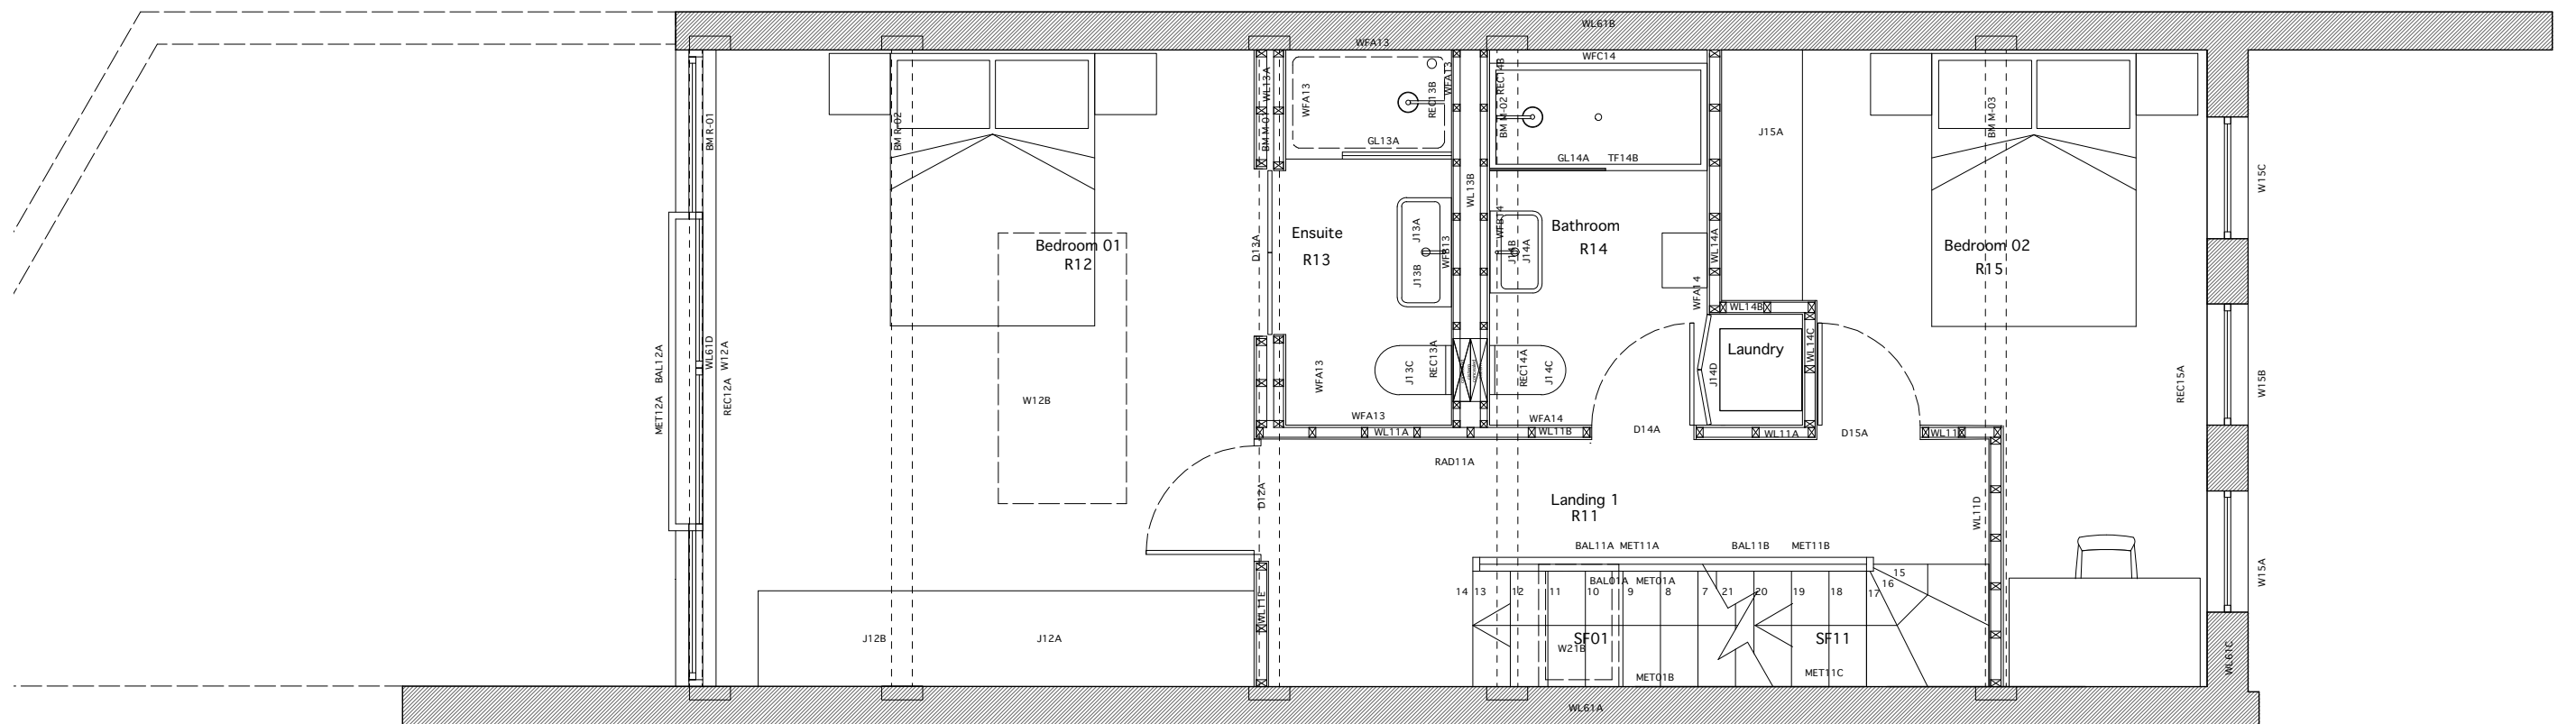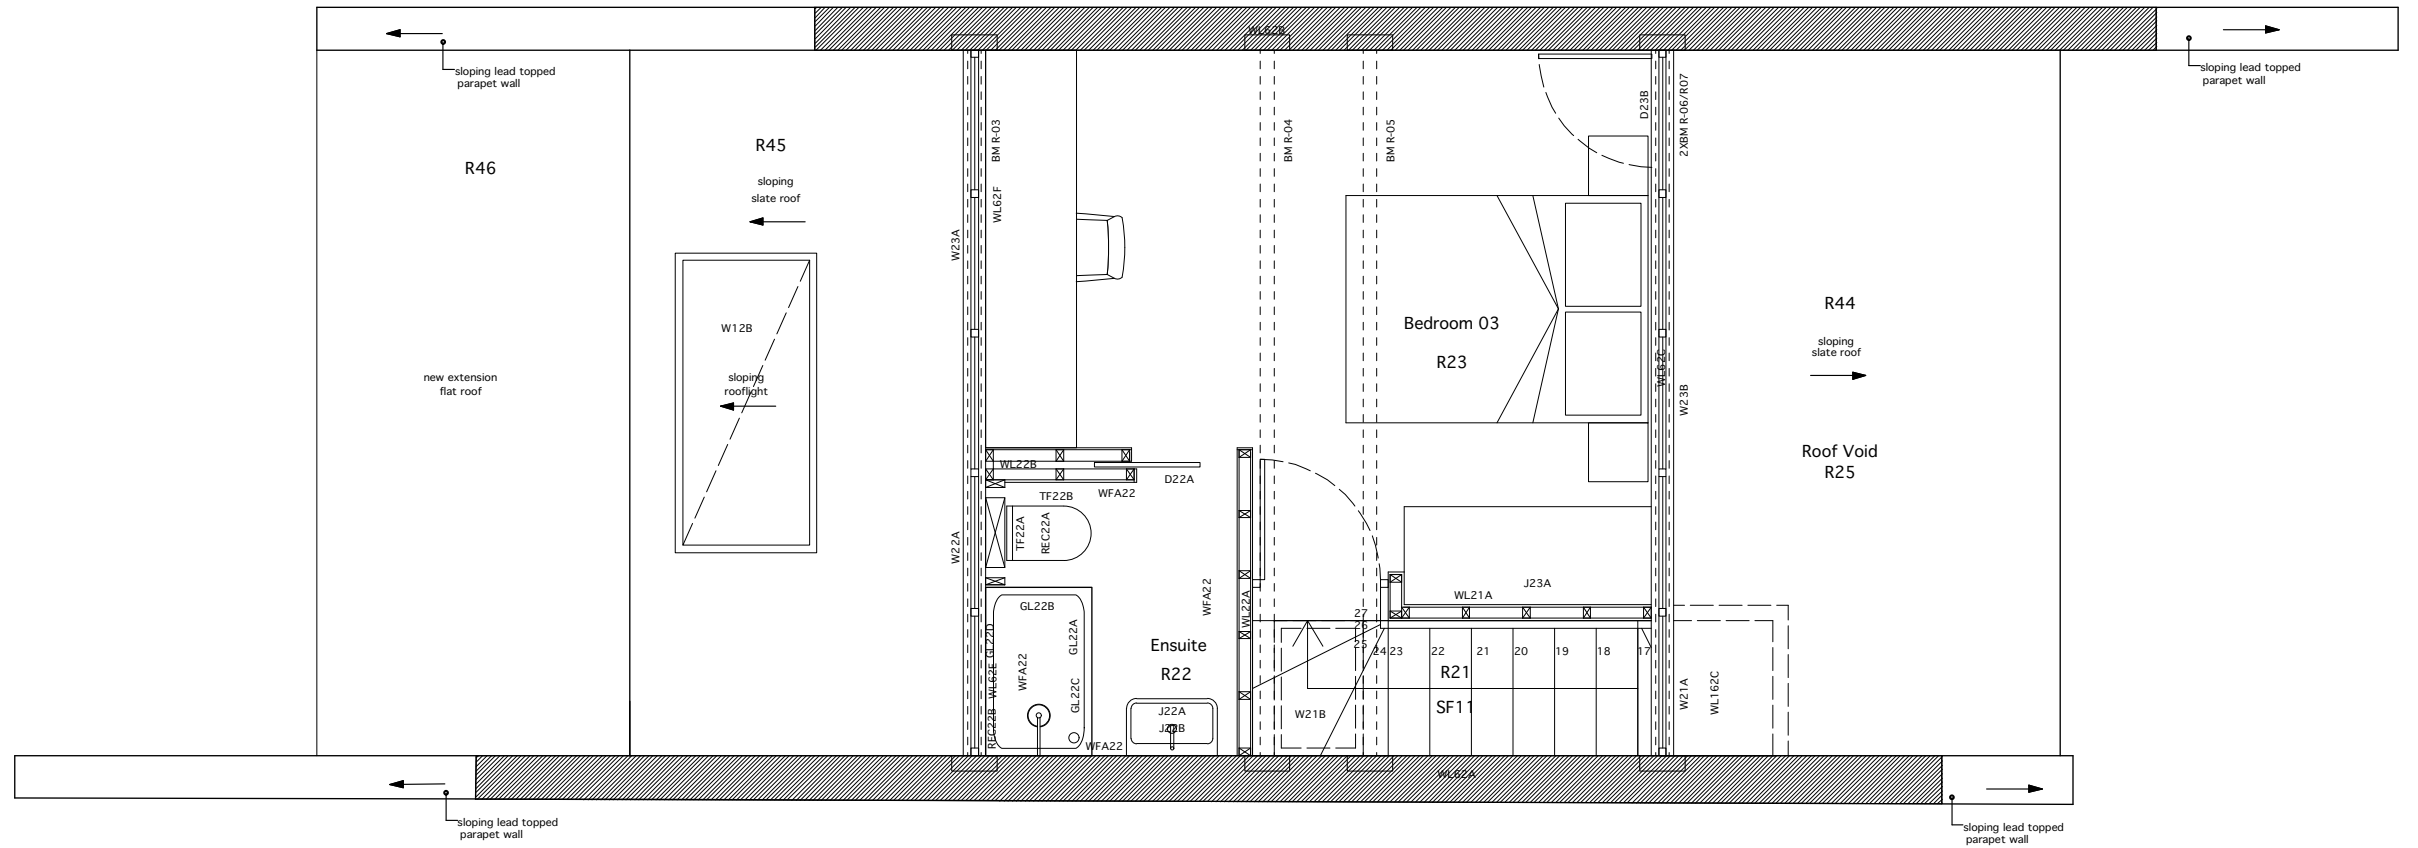


1 PROPOSED FIRST FLOOR AND MEZZANINE PLAN
1:50

 

Revision:
A: Rooflight W228 change name to W218 and change position to be above staircase

General Notes:
1. All relative levels (RL's) are approximate only. Confirm on site.

© Copyright: Webb Mieh Architects. All rights reserved.
Do not scale this drawing but use figured dimensions only. Check all dimensions on site. Any errors or omissions are to be reported to Lynda Mieh Associates immediately.

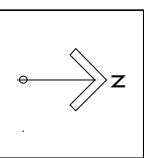

Webb Mieh Architects
Studio 8, 7 Wellington Road, NW10 5LJ
T. 020 8968 0279 M. 07718 536695 E. lynda@lyndamieh.com


Issue: **PRODUCTION INFORMATION**
Client: **PHILIP MORRIS**

Project Title: **10 OLD BREWERY MEWS, NW3 1PZ**
Drawing Title: **PROPOSED FIRST FLOOR AND MEZZANINE PLAN**
Scale: 1:50 [A3] Date: 26.01.18 Drawn: C.G
Drawing No.: 2206-01-13 Revision: A


Aluminium framed, double glazed. Top hung

aluminium framed-double glazed. Casement/ forced slash tilt turn

aluminium framed-double glazed. Casement/ forced slash tilt turn

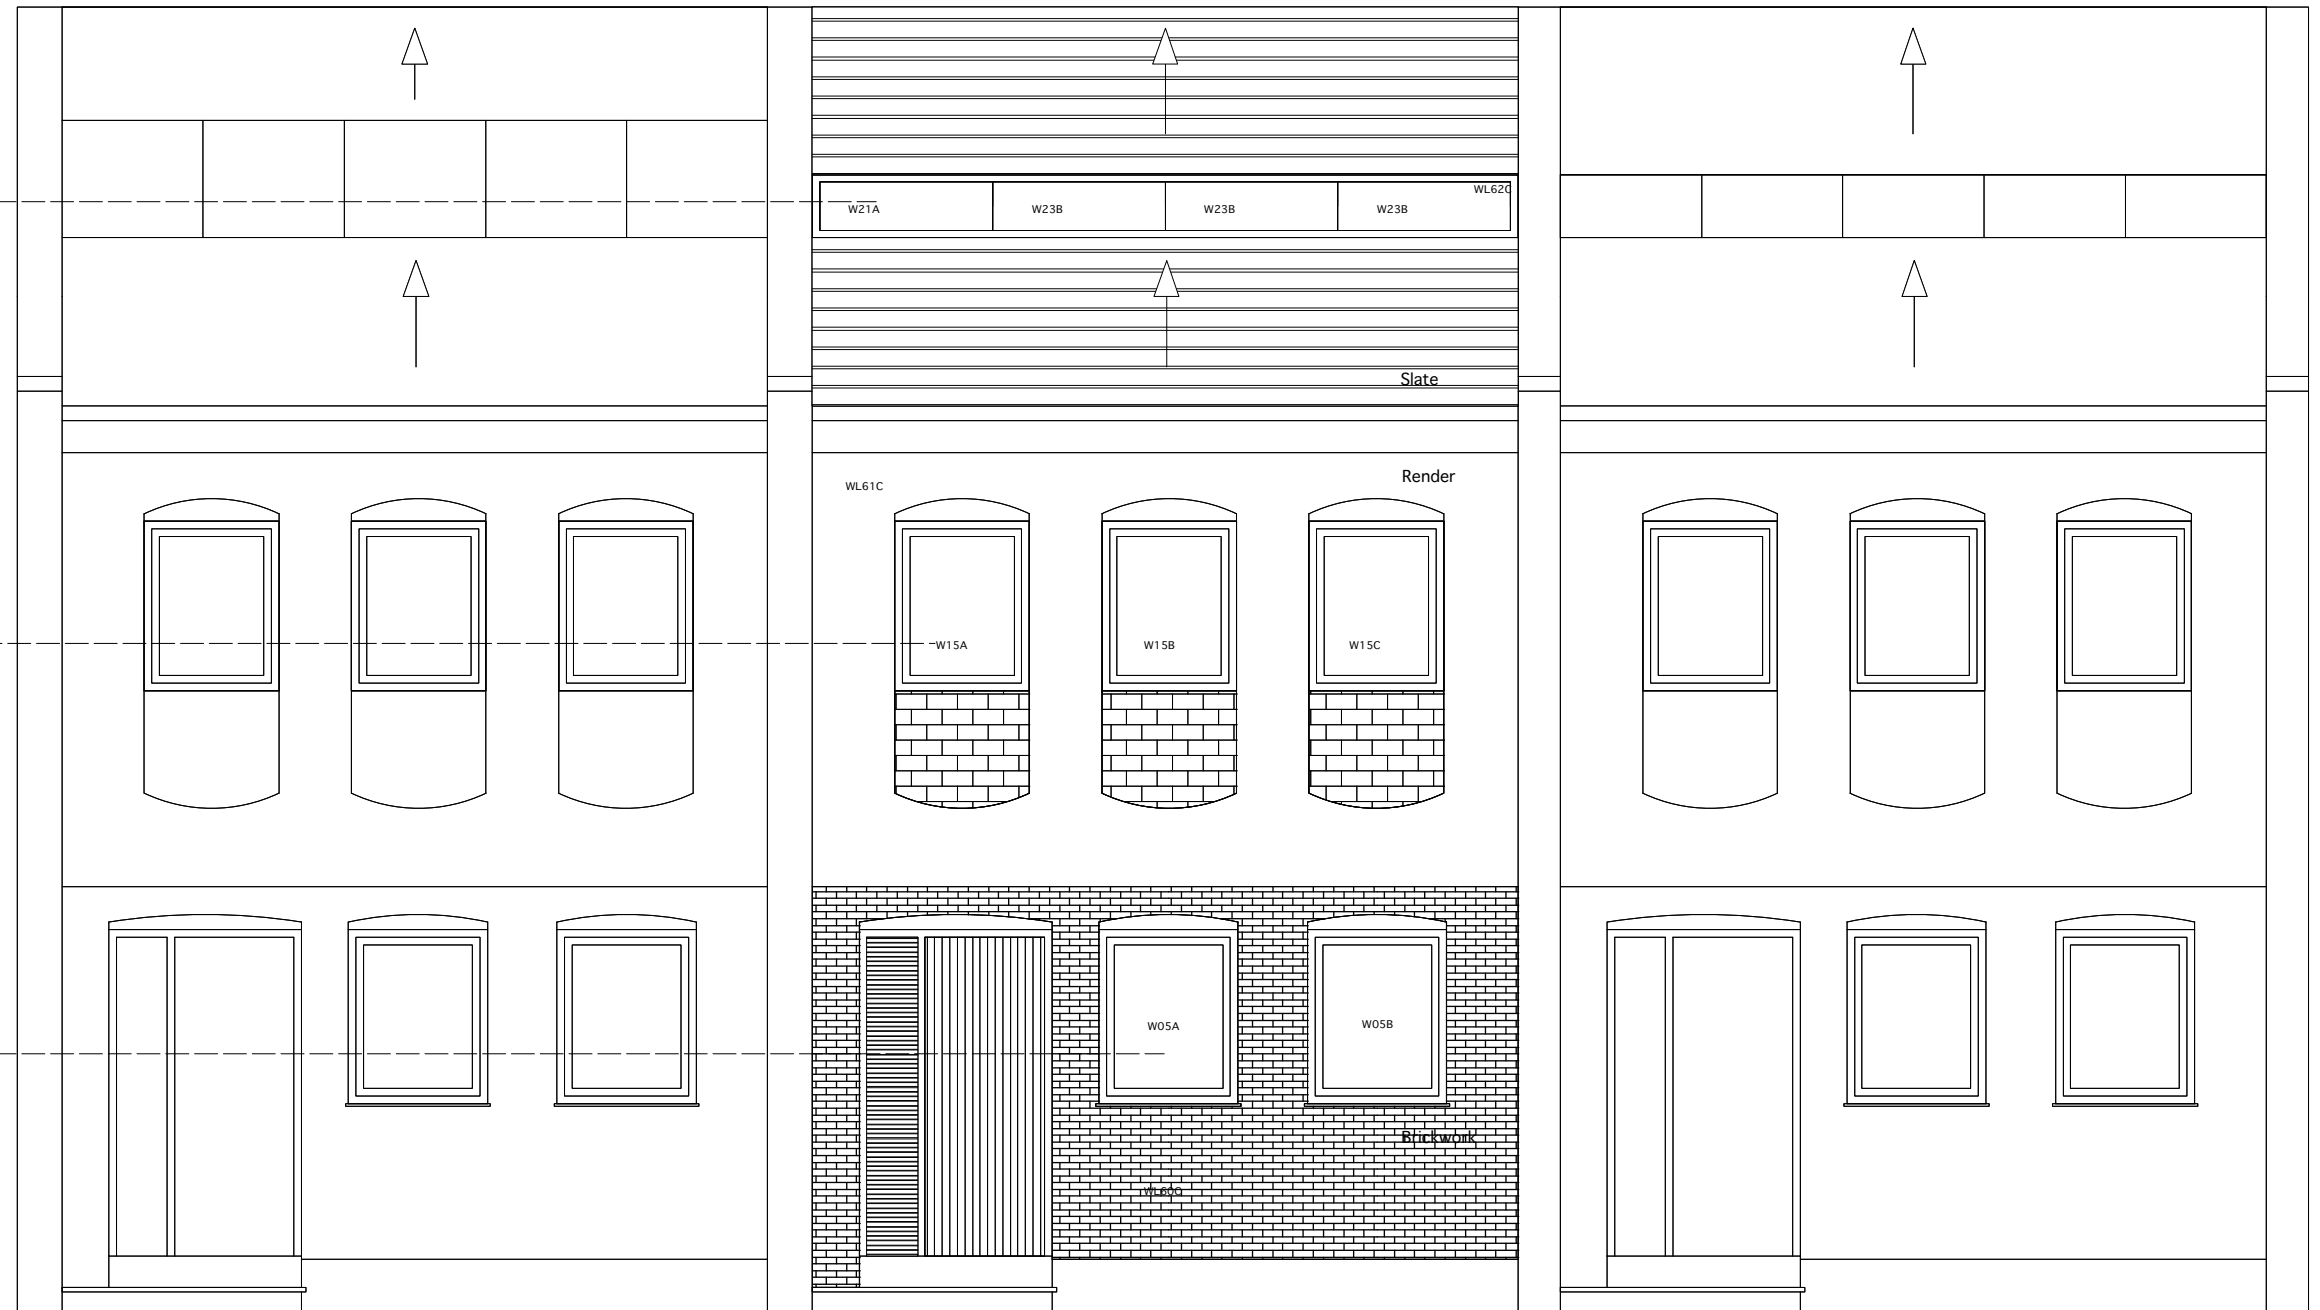

1 PROPOSED FRONT ELEVATION
1:50

 

Revision:
A: Changes in position of rooftop velux W21B.

General Notes:
1. All relative levels (RL's) are approximate only. Confirm on site.

© Copyright: Webb Mieh Architects. All rights reserved.
Do not scale this drawing but use figured dimensions only. Check all dimensions on site.
Any errors or omissions are to be reported to Lynda Mieh Associates immediately.

Webb Mieh Architects
Studio 8, 7 Wellington Road, NW10 5LJ
T. 020 8968 0279 M. 07718 536695 E. lynda@lyndamieh.com
Issue: PRODUCTION INFORMATION
Client: PHILIP MORRIS

Project Title: 10 OLD BREWERY MEWS, NW3 1PZ
Drawing Title: PROPOSED FRONT ELEVATION
Scale: 1:50 (A3) Date: 26.01.18 Drawn: C.G.
Drawing No.: 2206-03-11 Revision: A

Aluminium framed, double glazed. Top hung

Aluminium framed, double glazed. Top hung


aluminium framed-double glazed. Sliding, full height windows

Glazed Juliette balcony

aluminium framed-double glazed. Sliding, full height windows



1 PROPOSED REAR ELEVATION
1:50

 


Revision:
A: Changes in position so it is not visible from rear.
Change in name of rooftop velux W22B to W21B.

General Notes:
1. All relative levels (RL's) are approximate only. Confirm on site.

© Copyright: Webb Mieh Architects. All rights reserved.

Do not scale this drawing but use figured dimensions only. Check all dimensions on site.
Any errors or omissions are to be reported to Lynda Mieh Associates immediately.

 

Webb Mieh Architects

Studio B, 7 Wellington Road, NW10 5LJ
T. 020 8968 0279 M. 07718 536695 E. lynda@lyndamieh.com


Issue: PRODUCTION INFORMATION

Client: PHILIP MORRIS


Project Title: 10 OLD BREWERY MEWS, NW3 1PZ

Drawing Title: PROPOSED REAR ELEVATION

Scale: 1:50 (A3)	Date: 26.01.18	Drawn: C.G
Drawing No.: 2206-03-12		Revision: A

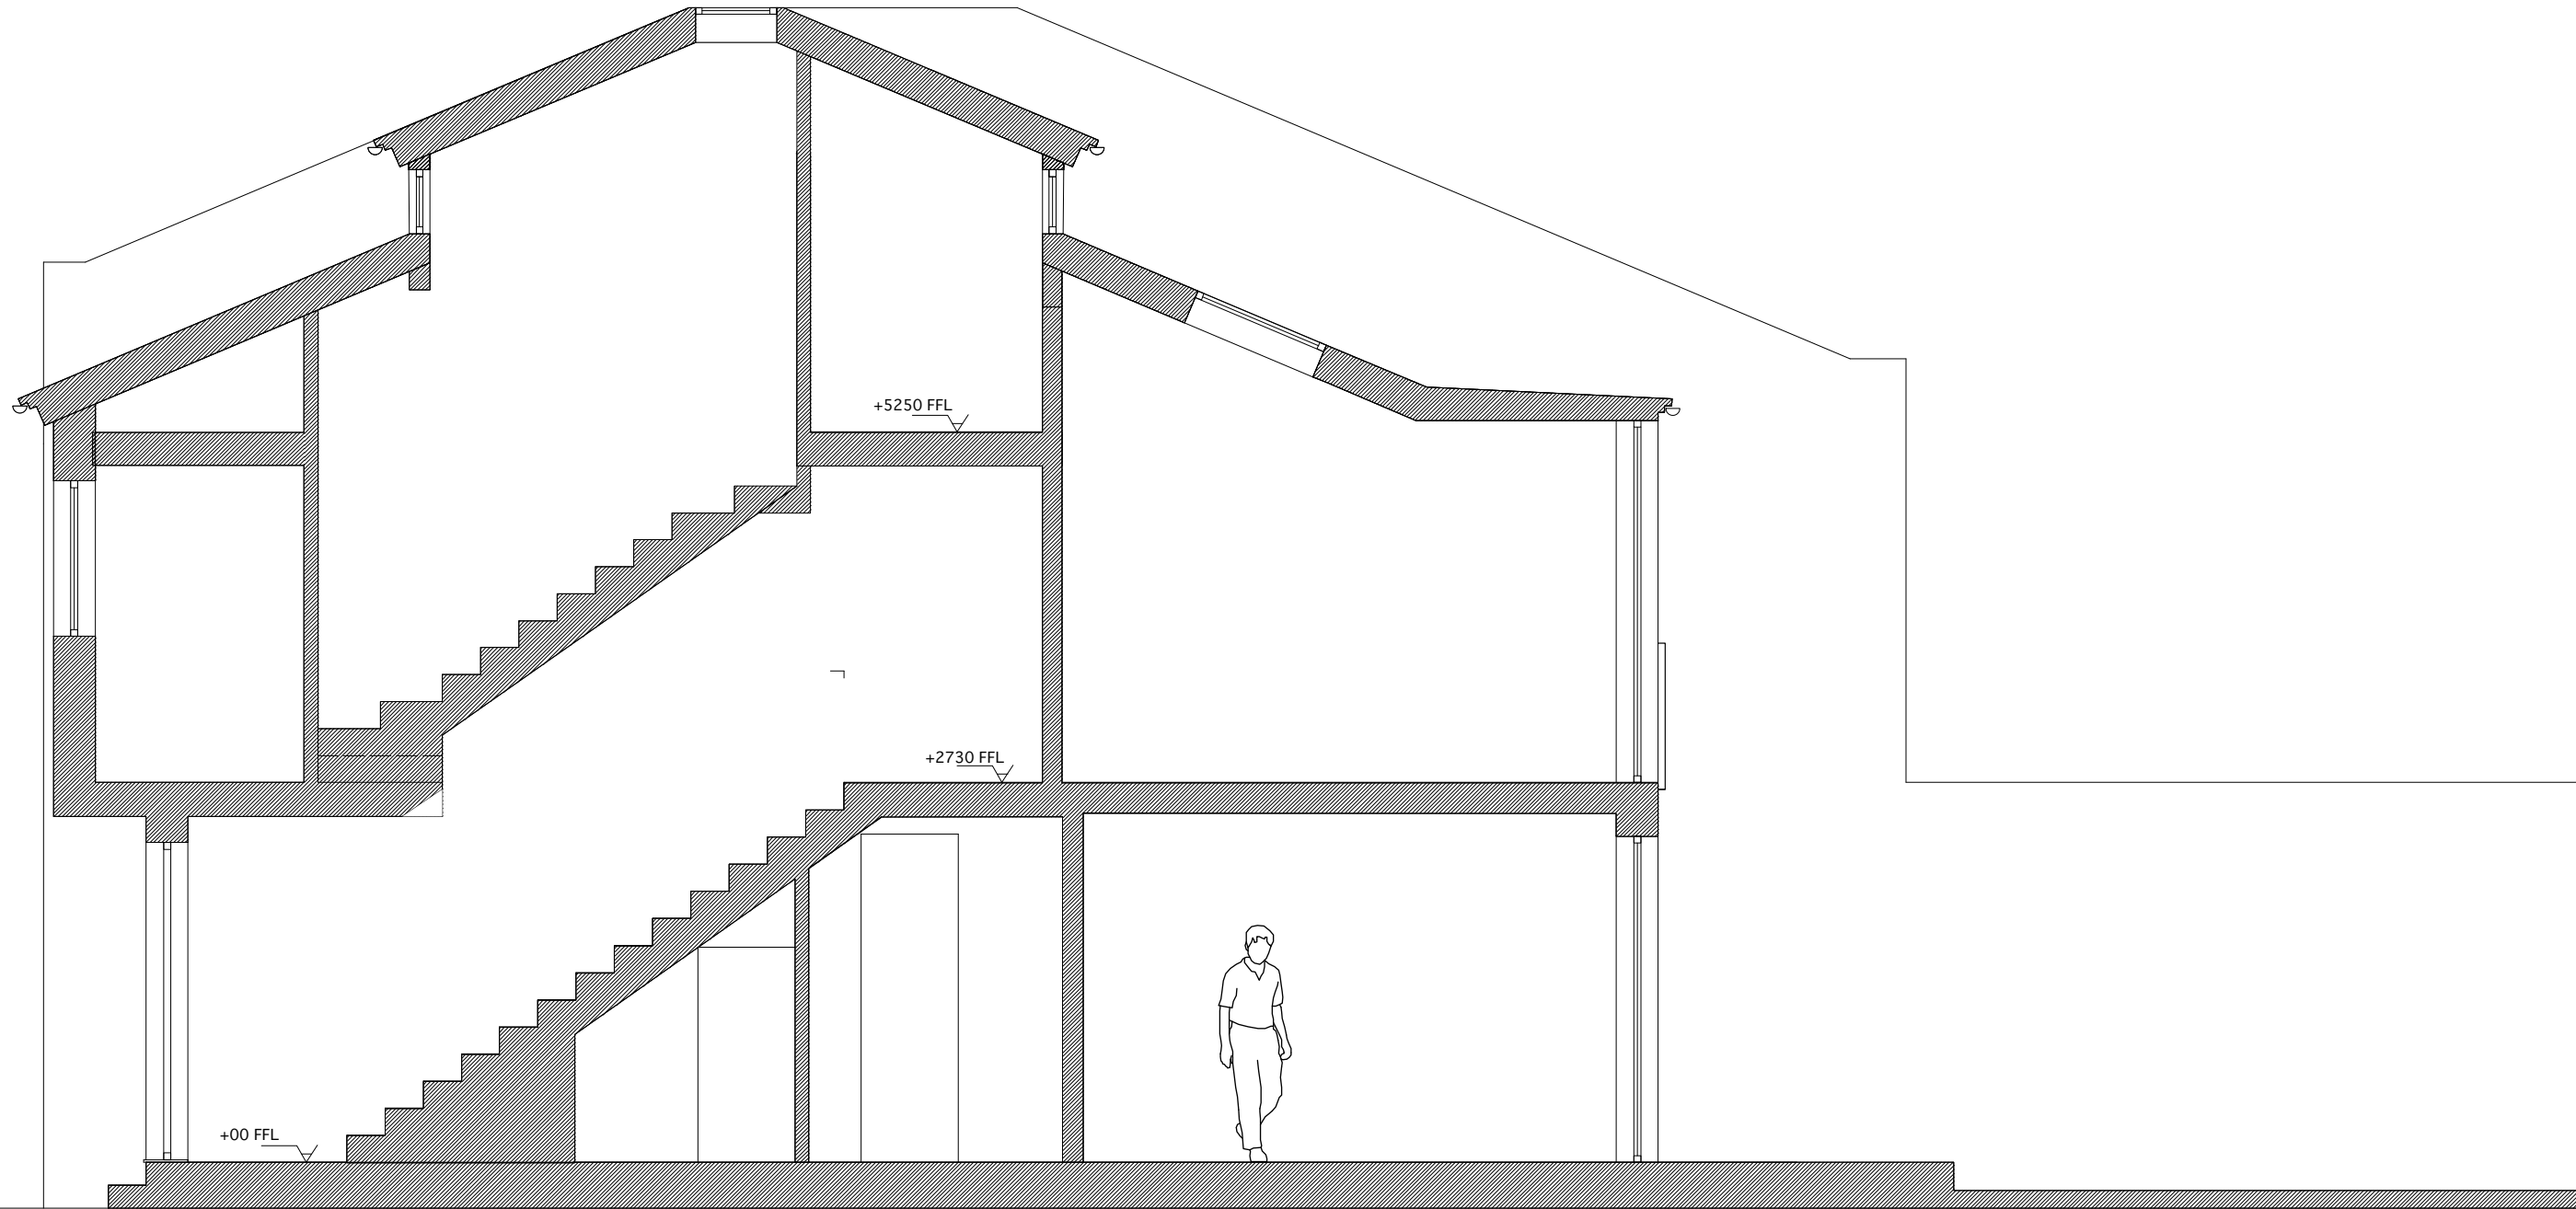

1 PROPOSED BB SECTION
1:50

 

Revision: A: Change of position in Rooftop velux from rear pitch to flat top of the roof
--


General Notes: 1. All relative levels (RL's) are approximate only. Confirm on site.

© Copyright: Webb Miede Architects. All rights reserved. Do not scale this drawing but use figured dimensions only. Check all dimensions on site. Any errors or omissions are to be reported to Lynda Miede Associates immediately.
--


--

Webb Miede Architects Studio B, 7 Wellington Road, NW10 5LJ T. 020 8968 0279 M. 07718 536695 E. lynda@lyndamiede.com	
Issue:	PLANNING APPLICATION
Client:	PHILIP MORRIS

Project Title:	10 OLD BREWERY MEWS, NW3 1PZ		
Drawing Title:	PROPOSED BB SECTION		
Scale: 1:50 (A3)	Date: 26.01.18	Drawn: C.G.	
Drawing No.: 2206-02-12		Revision: A	

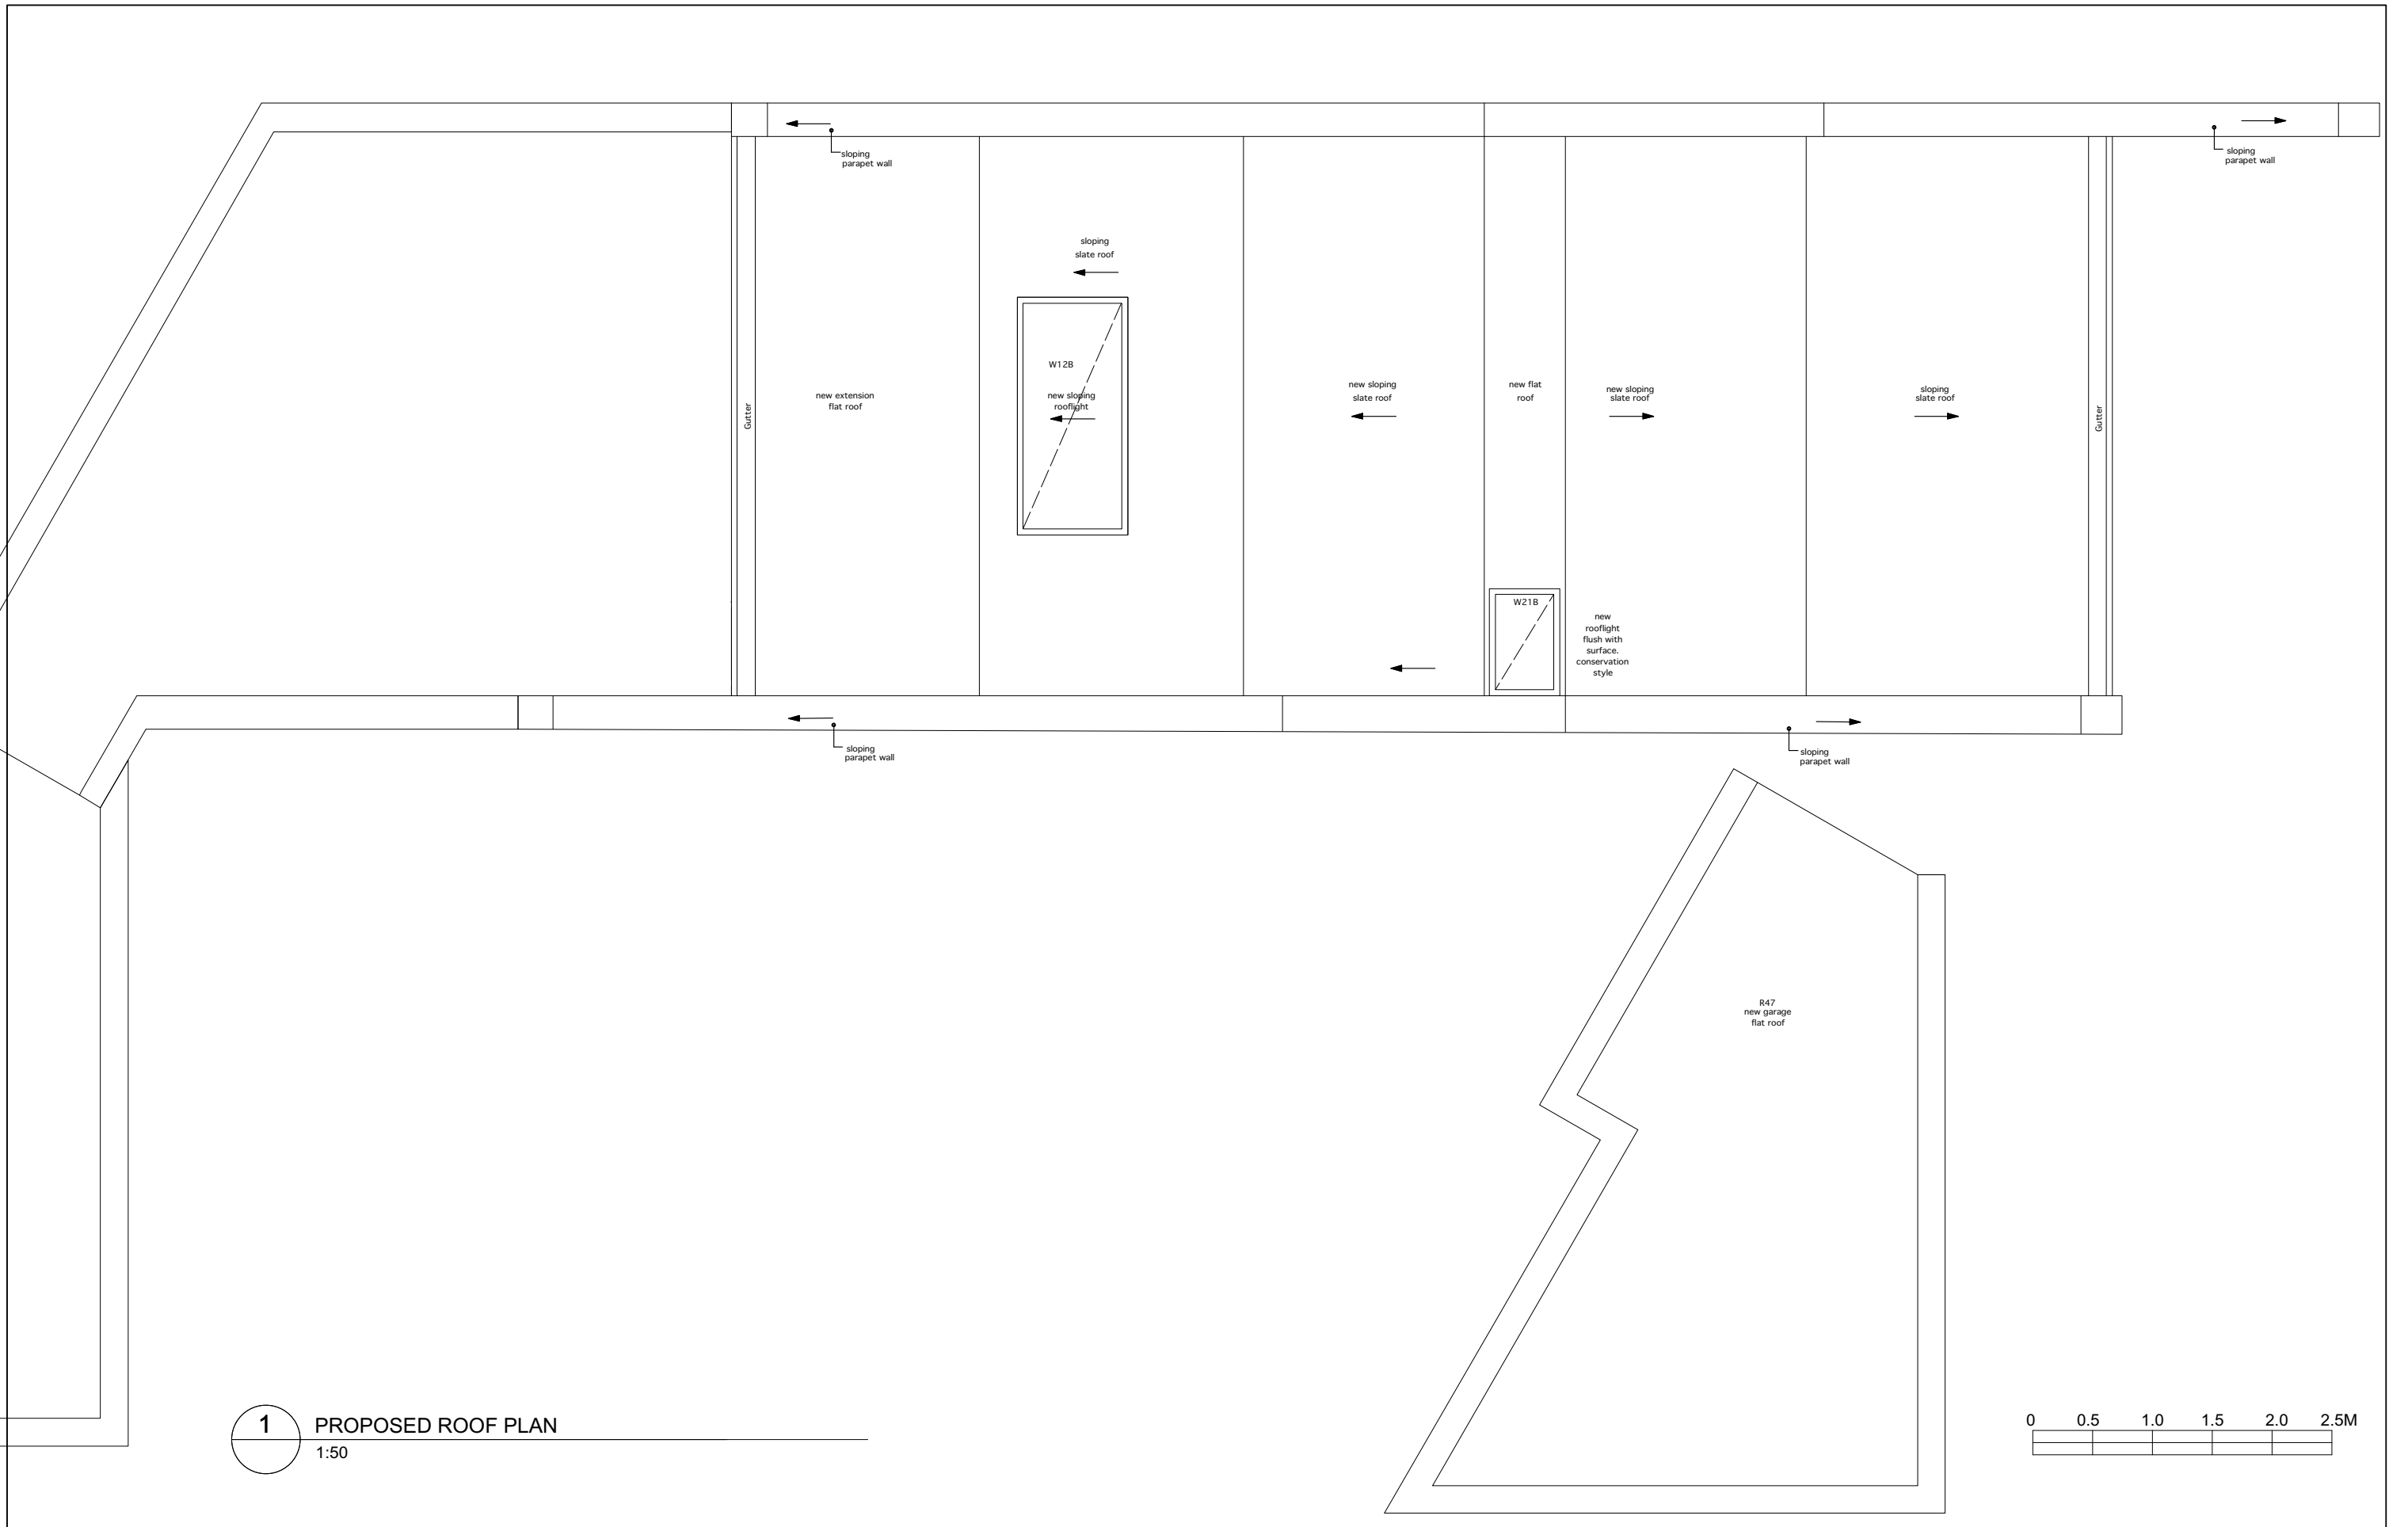


1 PROPOSED ROOF PLAN
1:50

 

Revision: B: Rooflight W22B change name to W21B and change position to be above staircase

General Notes: 1. All relative levels (RL's) are approximate only. Confirm on site.

© Copyright: Webb Miede Architects. All rights reserved.
Do not scale this drawing but use figured dimensions only. Check all dimensions on site. Any errors or omissions are to be reported to Lynda Miede Associates immediately.

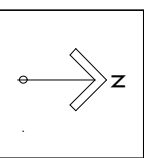

Webb Miede Architects Studio B, 7 Wellington Road, NW10 5LJ T. 020 8968 0279 M. 07718 536695 E. lynda@lyndamiede.com	
Issue:	PRODUCTION INFORMATION
Client:	PHILIP MORRIS

Project Title: 10 OLD BREWERY MEWS, NW3 1PZ		
Drawing Title: PROPOSED ROOF PLAN		
Scale: 1:50 (A3)	Date: 26.01.18	Drawn: C.G
Drawing No.: 2206-01-14	Revision: B	