



1 SCALE 1:10 @ A1; 1:20 @ A3
PROPOSED EAST WALL SECTION ALONG GRIDLINE E

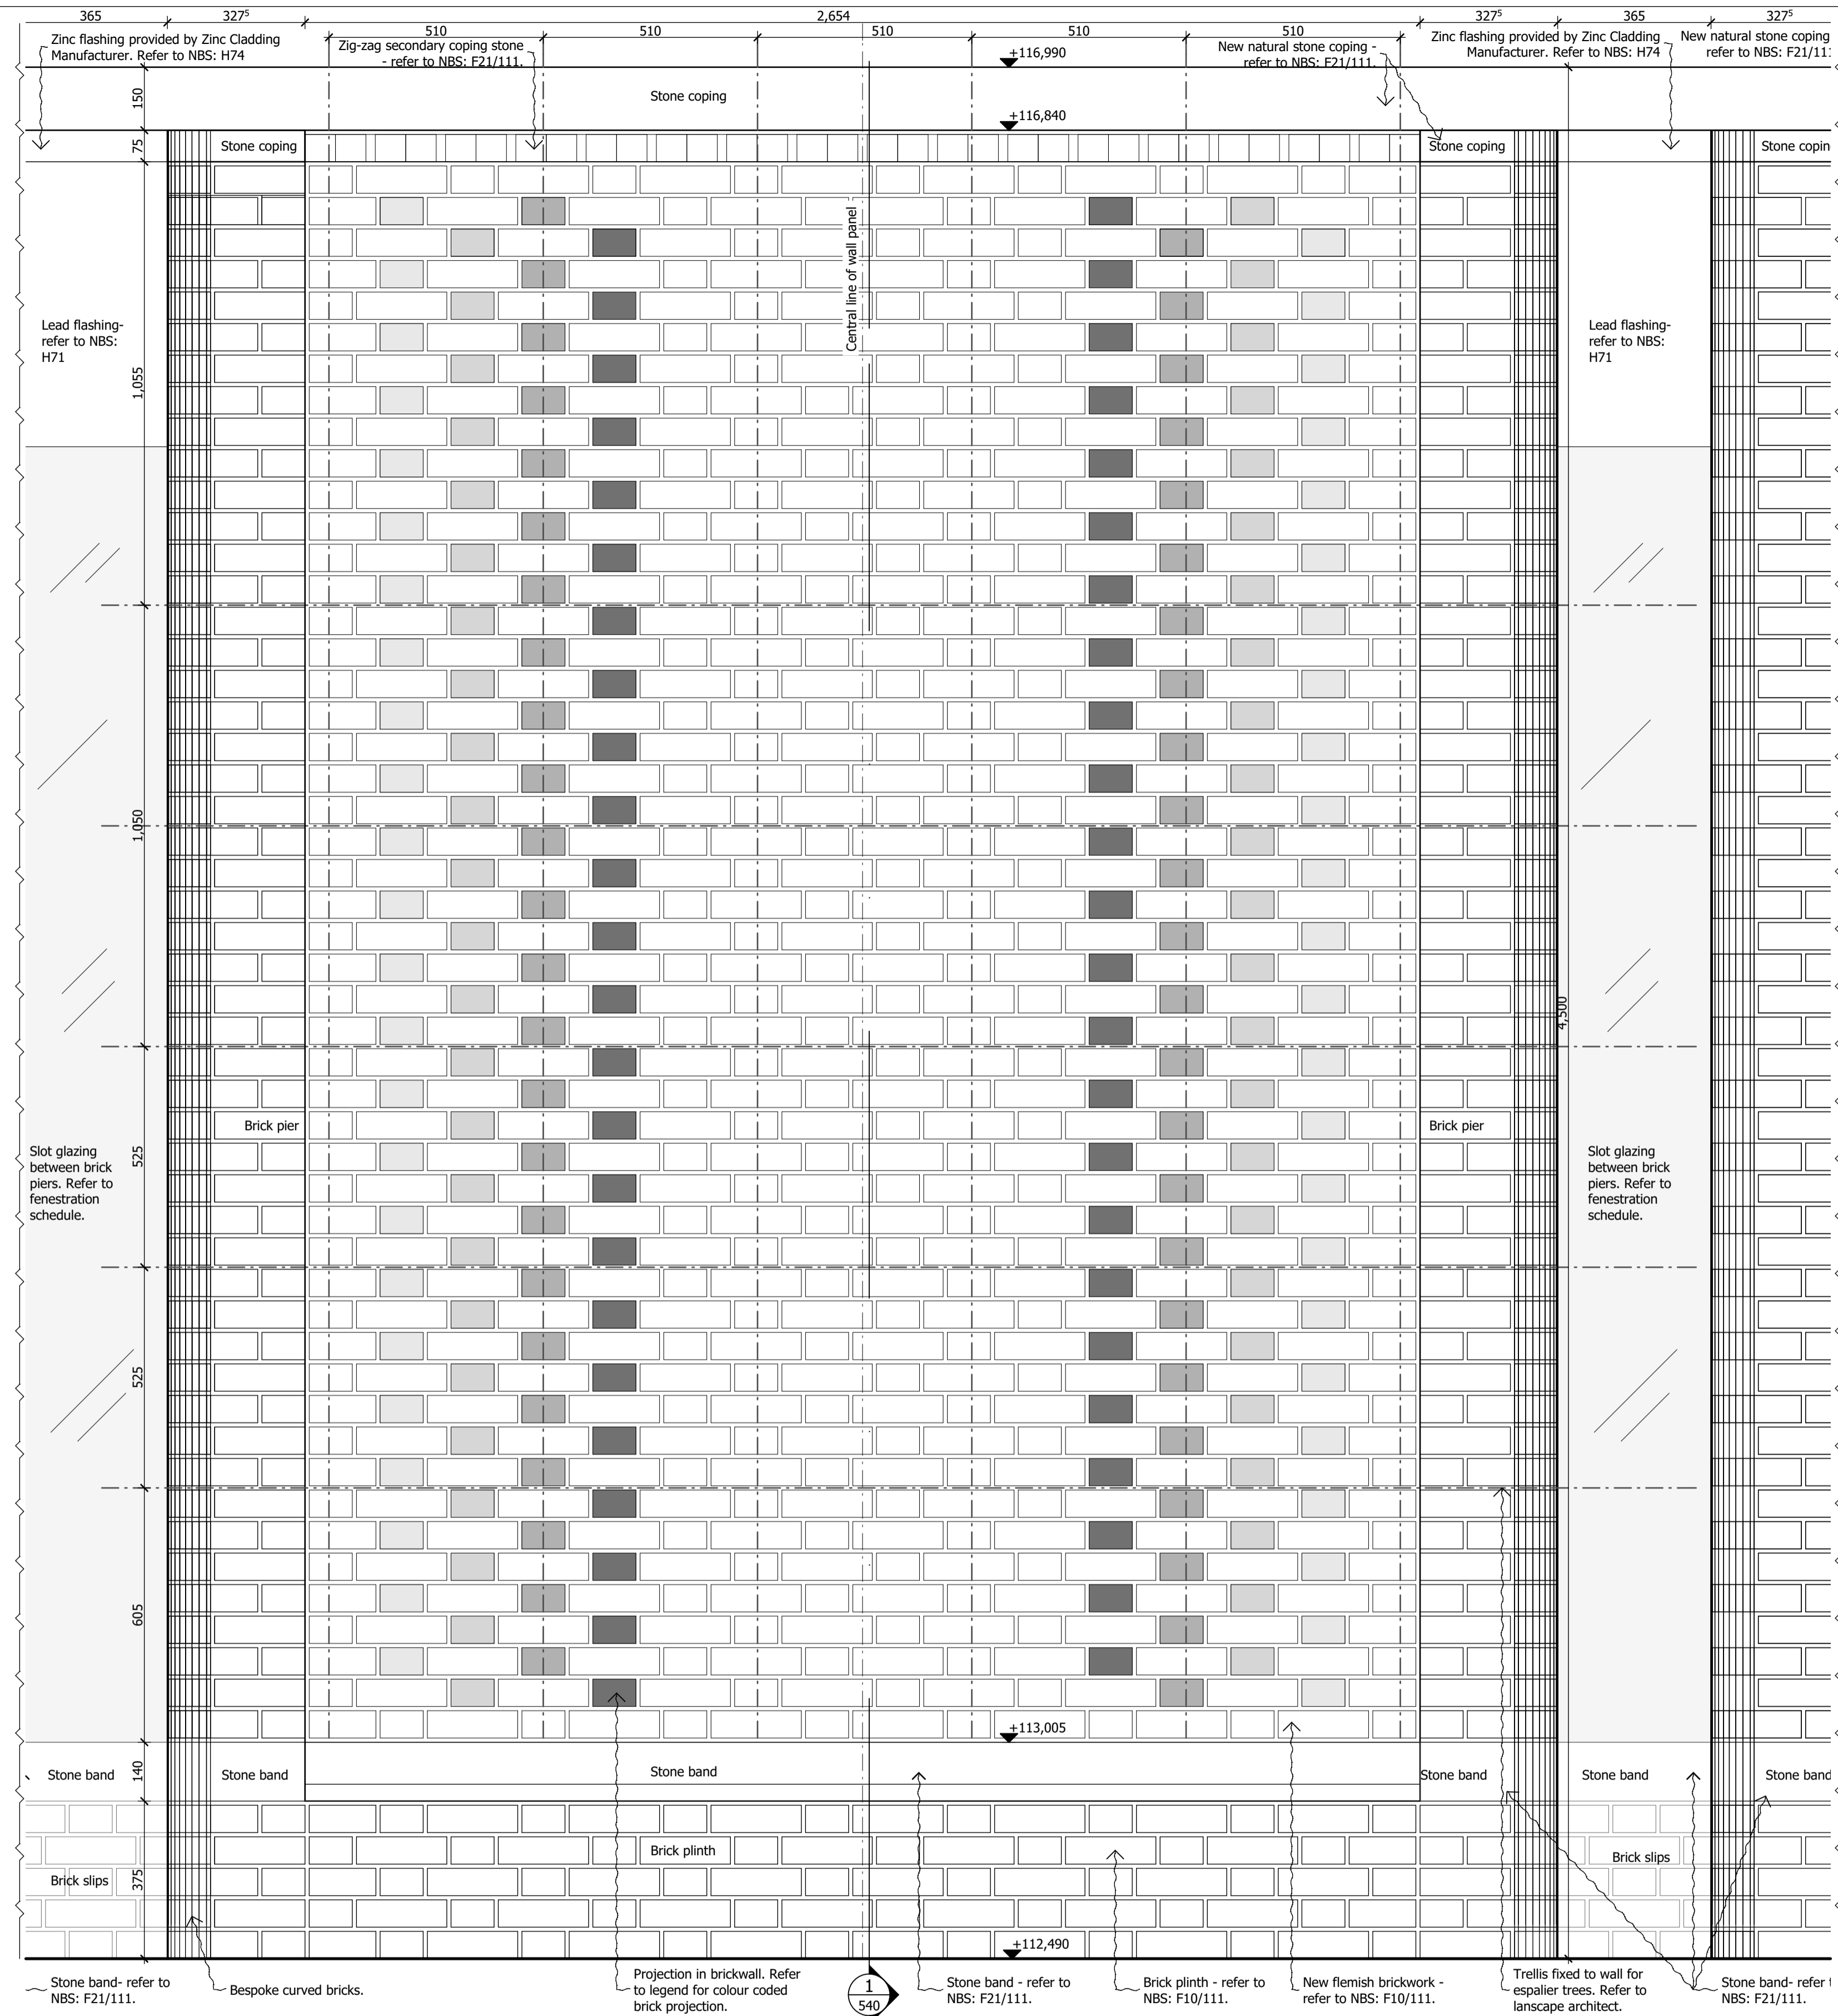

2 SCALE 1:10 @ A1; 1:20 @ A3
PROPOSED EAST ELEVATION BRICK WALL SETTING OUT ALONG GRIDLINE E

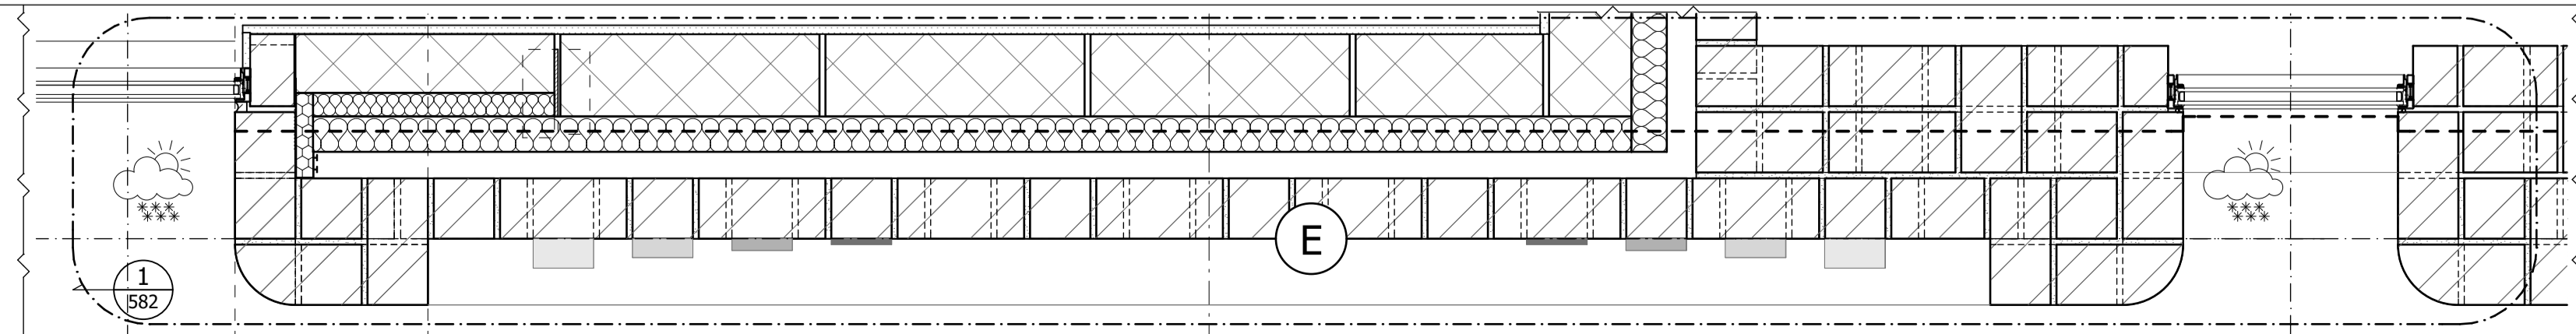

3 SCALE 1:10 @ A1; 1:20 @ A3
PROPOSED GROUND FLOOR PLAN DETAIL ALONG GRIDLINE E. REFER TO (817) AH-581 DRAWING DETAIL 1

DO NOT SCALE FROM THIS DRAWING

Figured dimensions only are to be taken from this drawing. All dimensions are to be checked on site before any work is put in hand. If in doubt, ask.

All SHH drawings to be read in conjunction with relevant SHH Finishes, Sanitaryware, Lighting & Ironmongery schedules.

Any discrepancies to be highlighted to SHH prior to procurement and in good time.
Copyright © Spence Harris Hogan Limited 2015
Registered in England & Wales. Registered No. 261 0615
SHH is the trading name of Spence Harris Hogan Limited

Legends & Notes:

GENERAL NOTES	
	50MM BRICK PROJECTION
	32MM BRICK PROJECTION
	20MM BRICK PROJECTION
	10MM BRICK PROJECTION
	BRICK OMITTED

PL01: 19.01.18 Planning Condition Approval CK

Rev Date Descriptor Athr



1 Vencourt Place, Ravenscourt Park
HammerSmith, London W6 9NU
Phone: +44 (0) 20 8600 4171 Email: info@shh.co.uk
shh.co.uk

Project:
Athlone House
Hampstead Lane
London
Client:
Private Client

Drawing Title:
400 Construction Details
**Extension Brick Wall
Setting Out**

(Project number)/DWG number_Revision: (817)AH-580_PL01
Checked: SM