


- All dimensions to be checked on site.
- Do not scale from this drawing
- Report any discrepancies and omissions to Llewelyn Davies Weeks Ltd
- All dimensions are shown in mm unless otherwise stated
- Refer to drawing issue sheet for purpose of issue
- If in doubt ask
- This drawing is Copyright © Llewelyn Davies Weeks Ltd

Notes

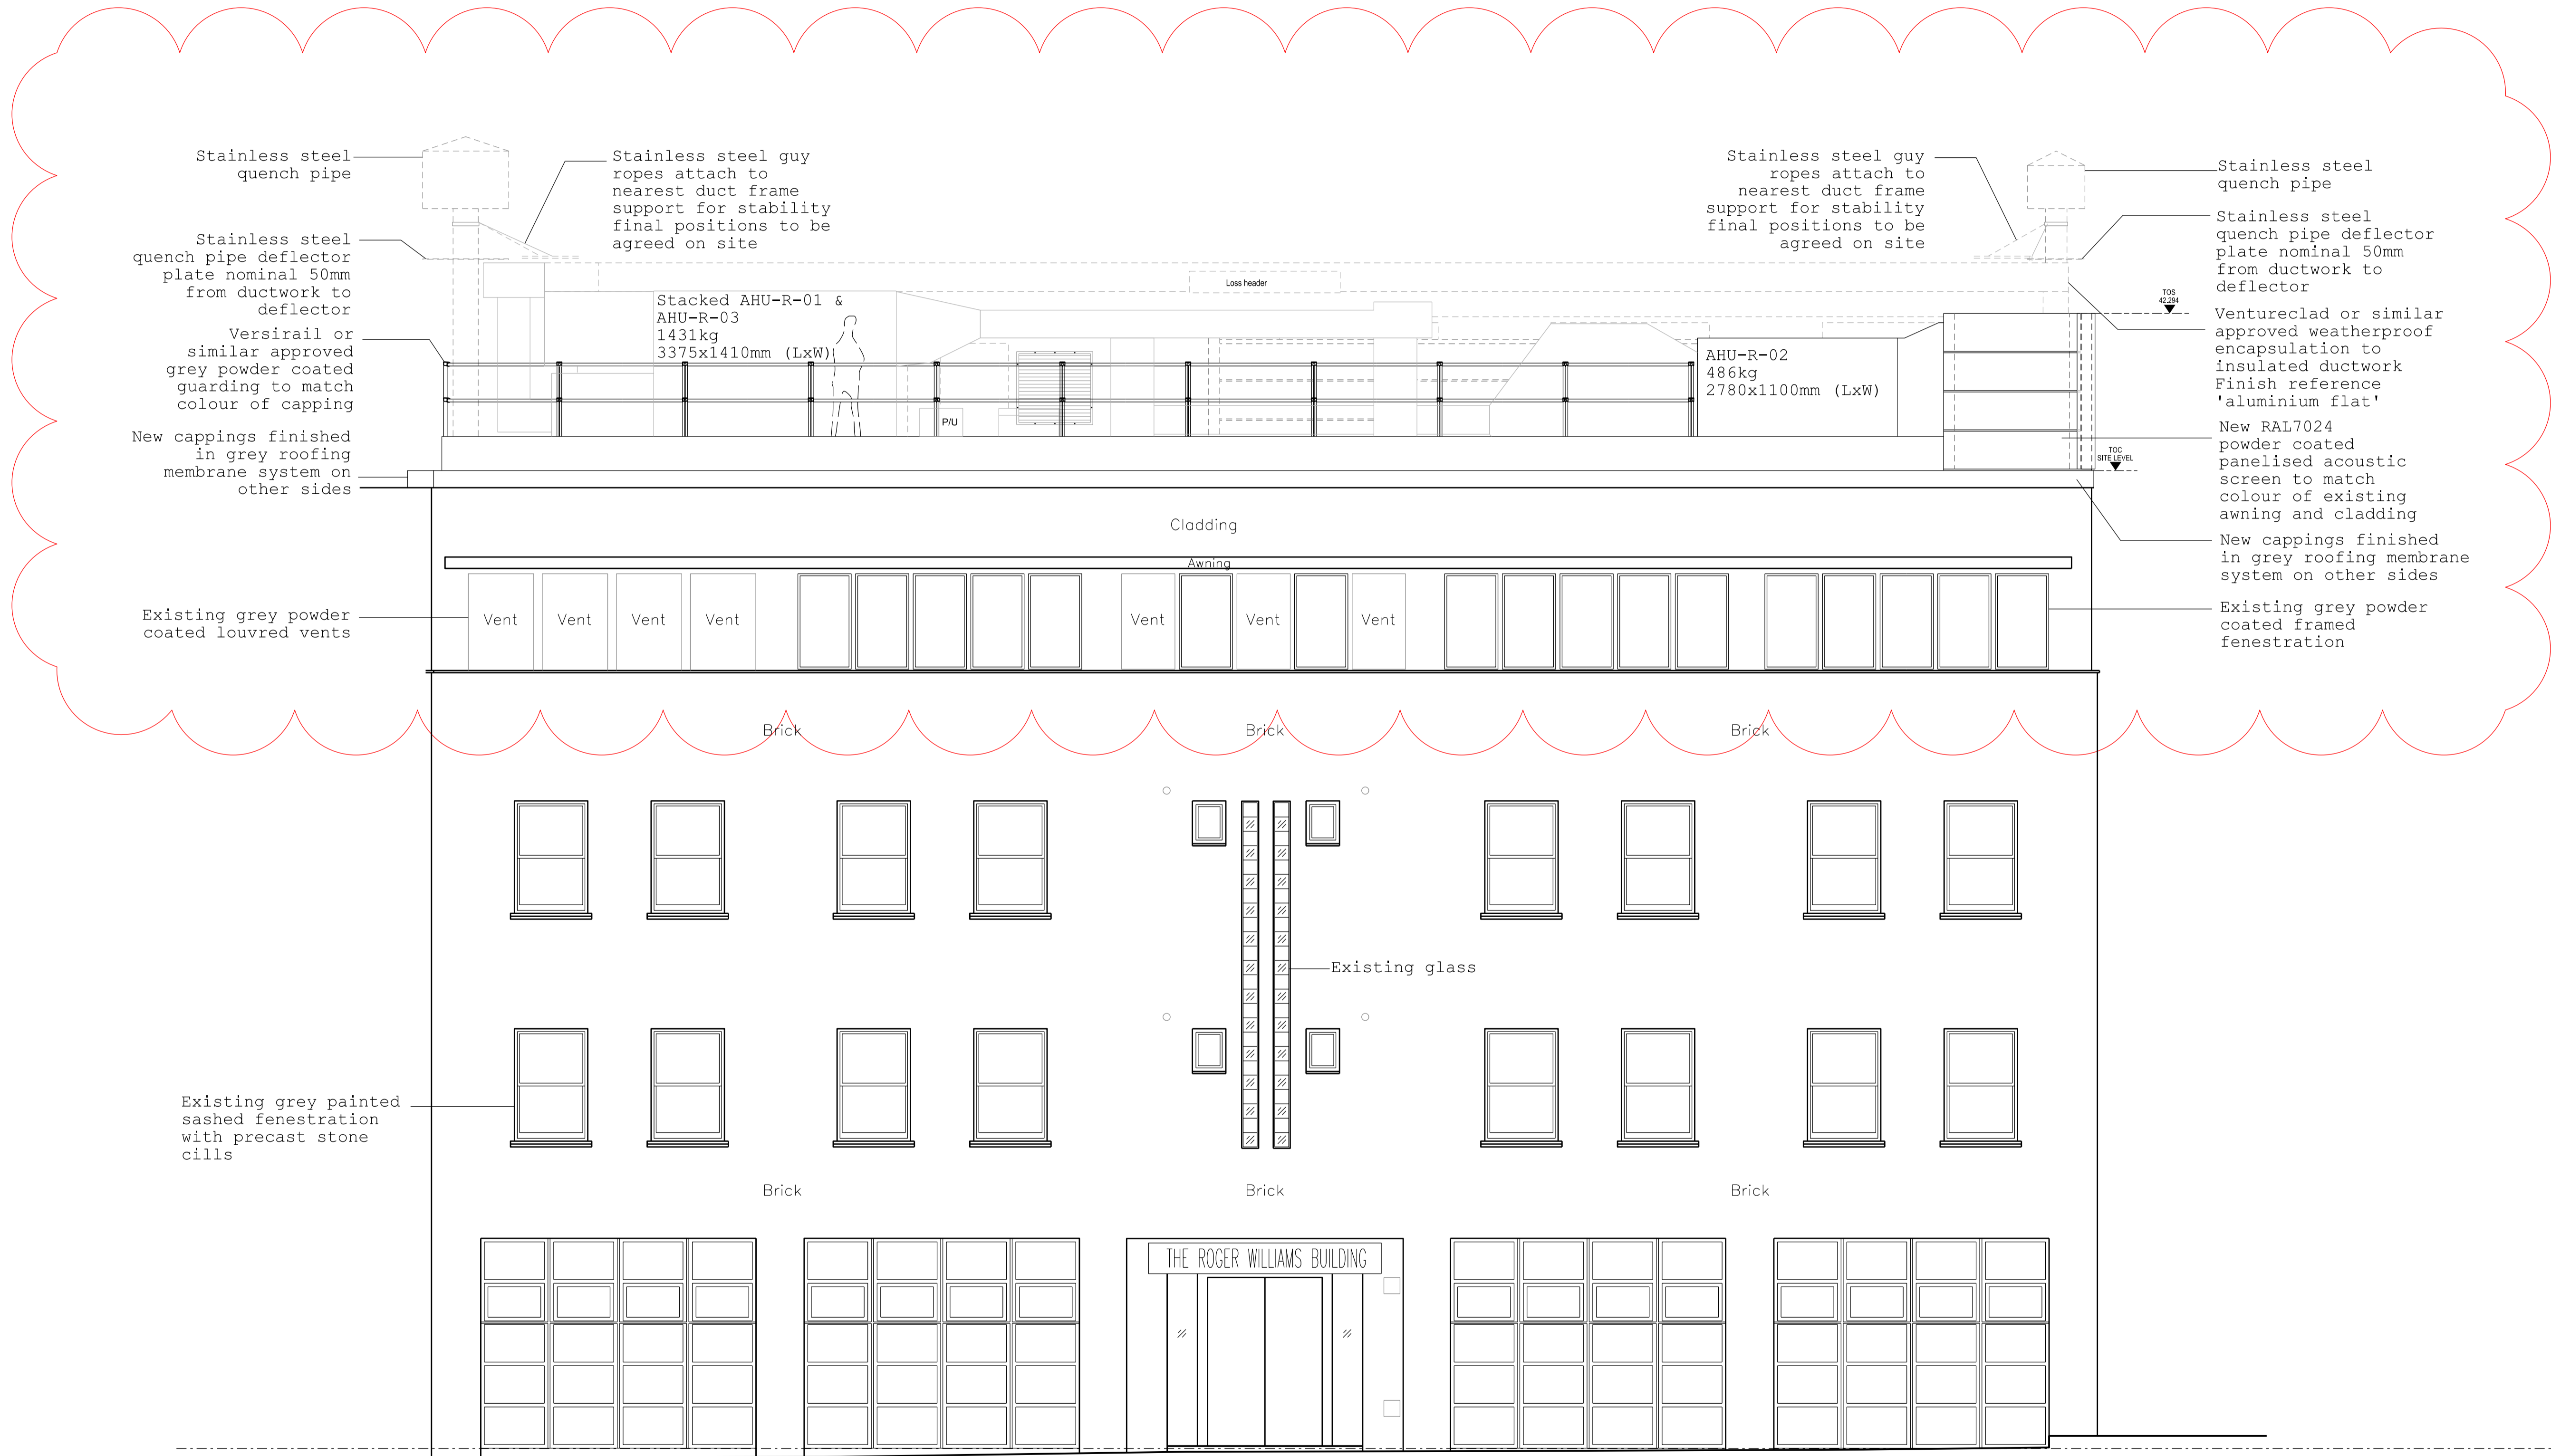

No.	Description	Date	By
P6	For Planning Authority	18.01.25	YC
P5	For Planning Authority	18.01.22	YC
P4	For Planning Authority	17.09.05	YC
P3	For approval.	16.11.30	JD
P2	For information only	16.10.21	JD
P1	For information only	16.10.06	YC

Structural Consultant	Services Consultant
<b>AECOM</b>	<b>ARUP</b>
Project Manager	Cost Consultant

Project Title  
**The Roger Williams Building**  
 69-75 Cheries Mews, London  
 WC1E 6HX

Client  
**University College London**  
 Hospitals Charity (UCLHC)

Drawing Title  
**Proposed Northeast Elevation**

Drawing number  
**CM\_P\_E\_01**

Revision  
**P6**

Scale @ A3  
 1:100

Drawn  
 YC

Date  
 16.10.06