


- All dimensions to be checked on site.
- Do not scale from this drawing
- Report any discrepancies and omissions to Llewelyn Davies Weeks Ltd
- All dimensions are shown in mm unless otherwise stated
- Refer to drawing issue sheet for purpose of issue
- If in doubt ask
- This drawing is Copyright © Llewelyn Davies Weeks Ltd

Notes

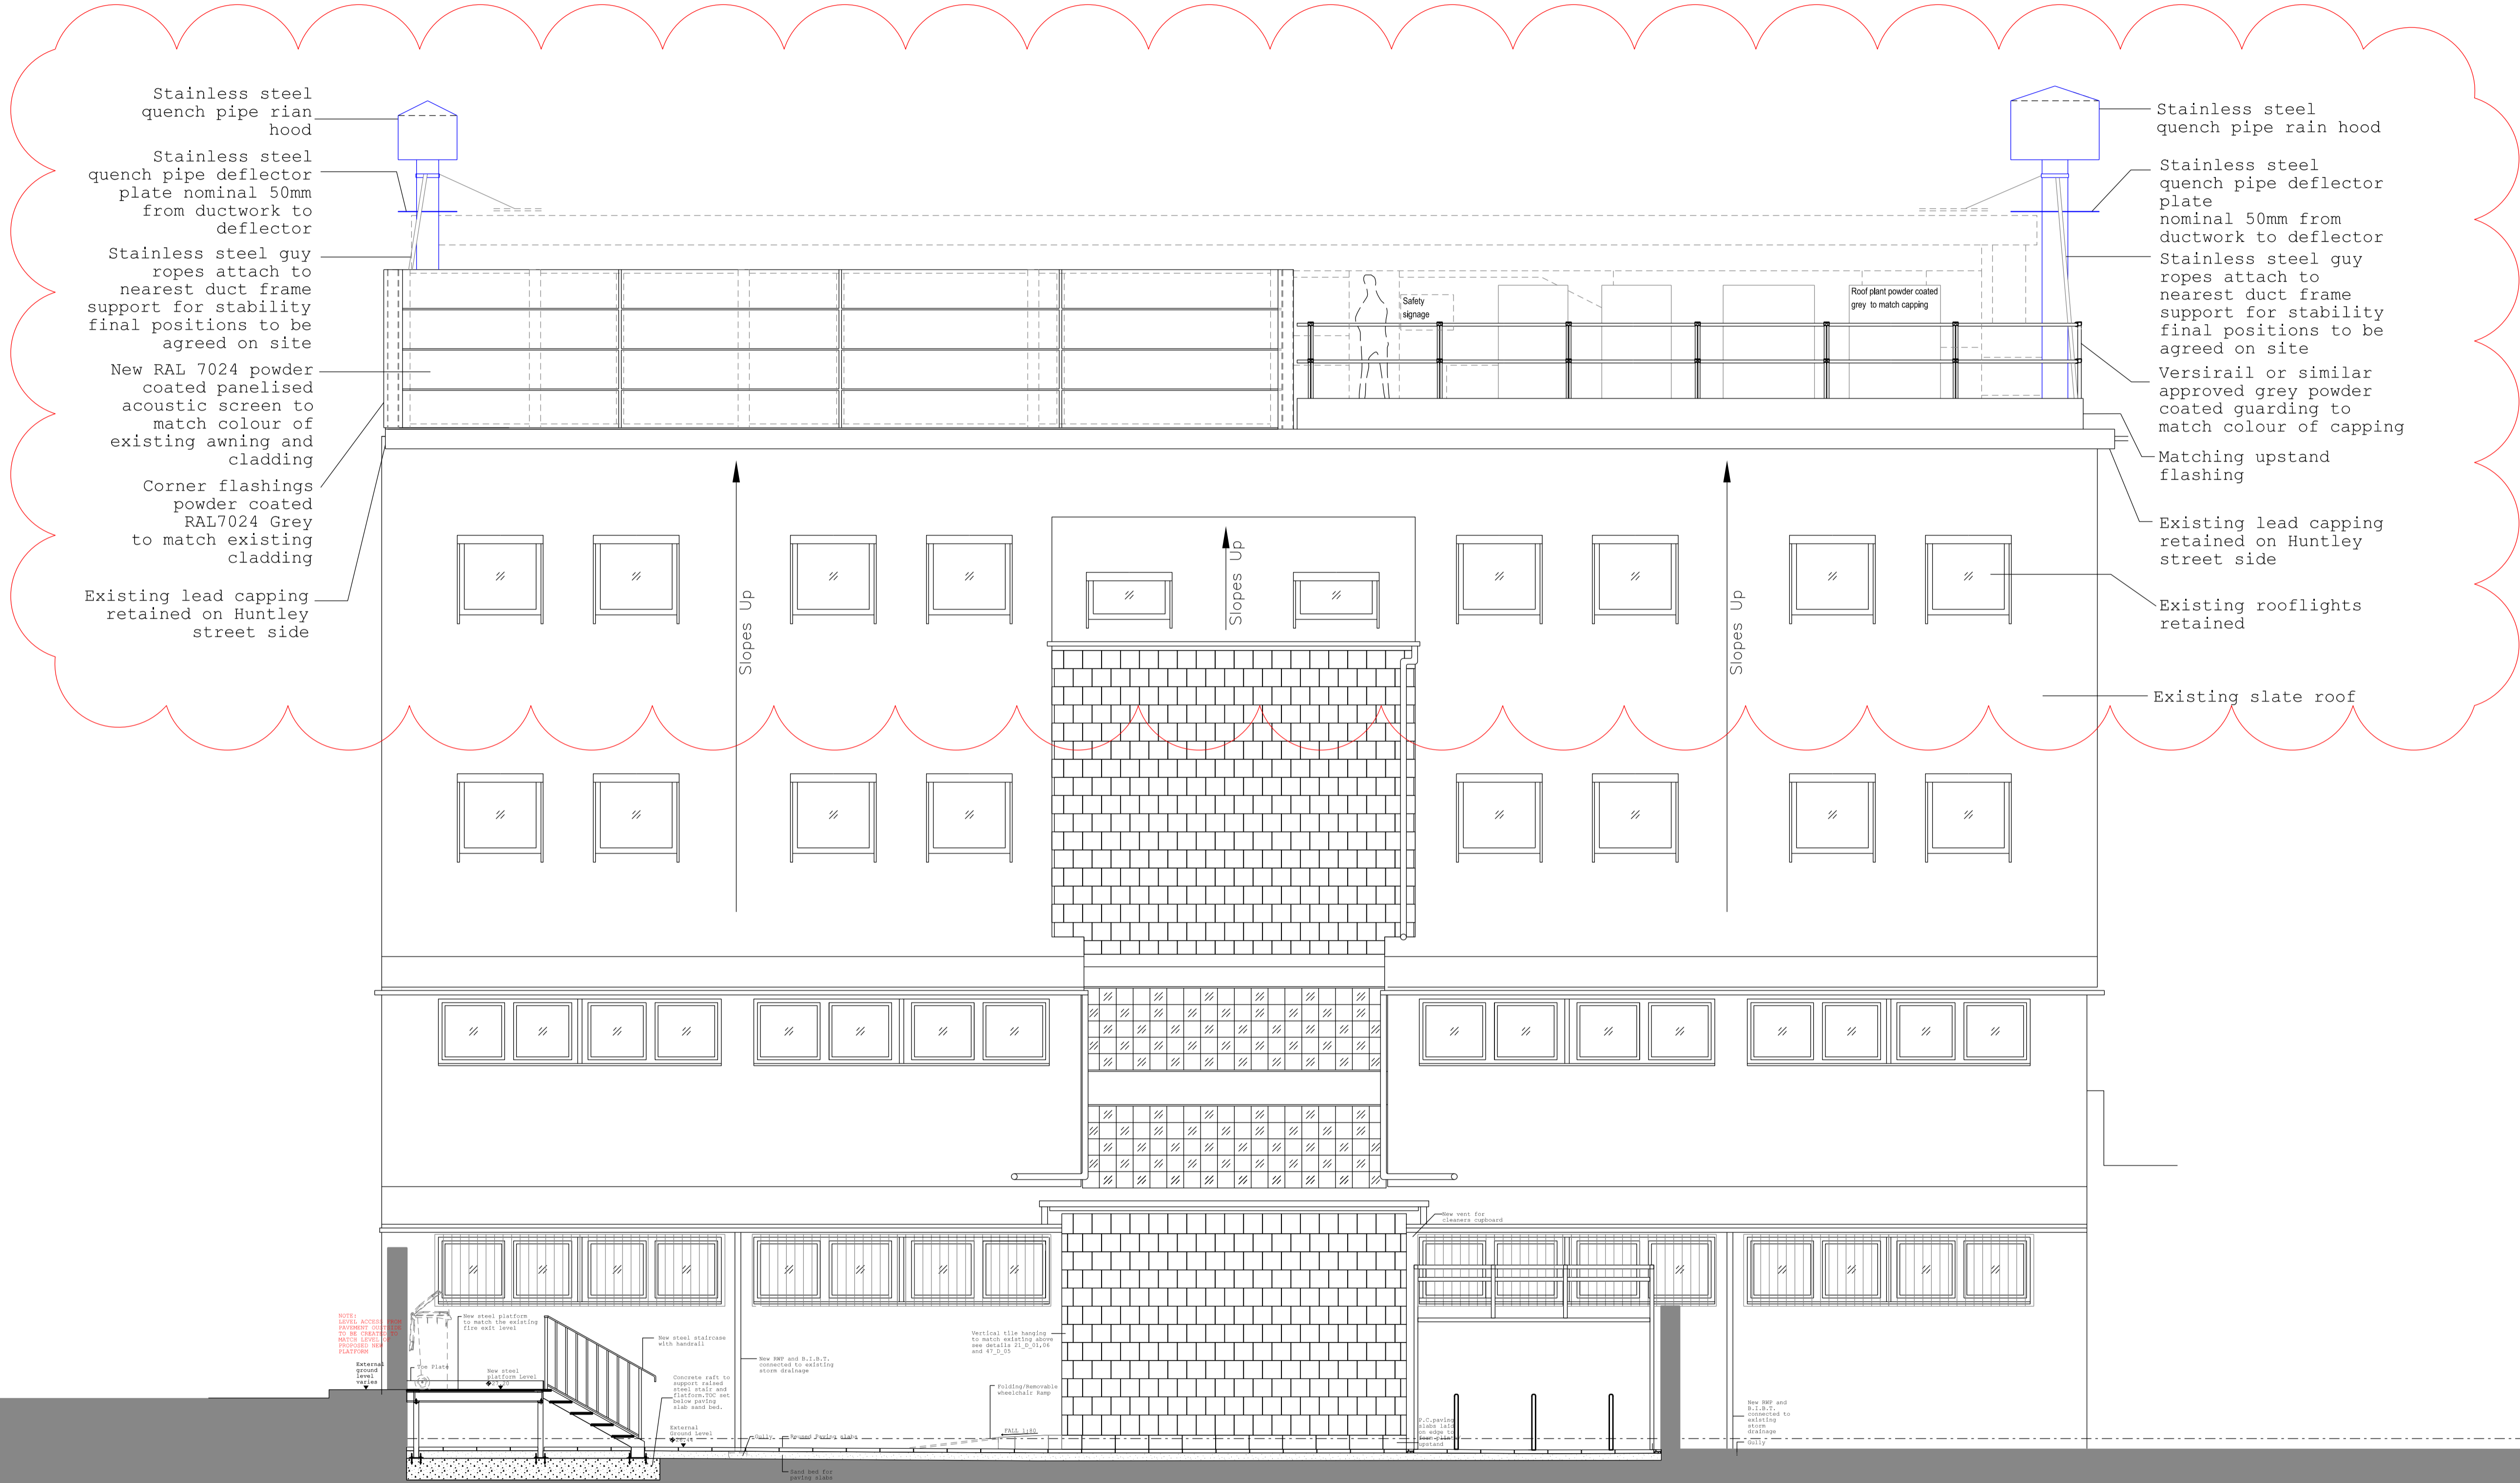

P5	For Planning Authority	18.01.25	YC
P4	For Planning Authority	17.09.05	YC
	As Approval & For Information Only	17.05.30	YC
P3	For approval.	16.11.30	JD
P2	For information only	16.10.21	JD
P1	For information only	16.10.06	YC
No.	Description	Date	By

Structural Consultant Services Consultant

AECOM **ARUP**

Project Manager Cost Consultant



Project Title

The Roger Williams Building
69-75 Chenies Mews, London
WC1E 6HX

Client

University College London
Hospitals Charity (UCLHC)

Drawing Title

Proposed Southwest Elevation

Drawing number Revision
CM_P_E_02 **P5**

Scale @ A3 Drawn
1:100 YC

Date
16.10.06

Architect

LLEWELYN
DAVIES

3rd Floor, 5-65 Rathbone Place, London, W1T 1HJ
T: +44(0)20 7673 7700 | E: london@lwdw.com
www.lwdw.com