





FRONT ELEVATION



REAR ELEVATION

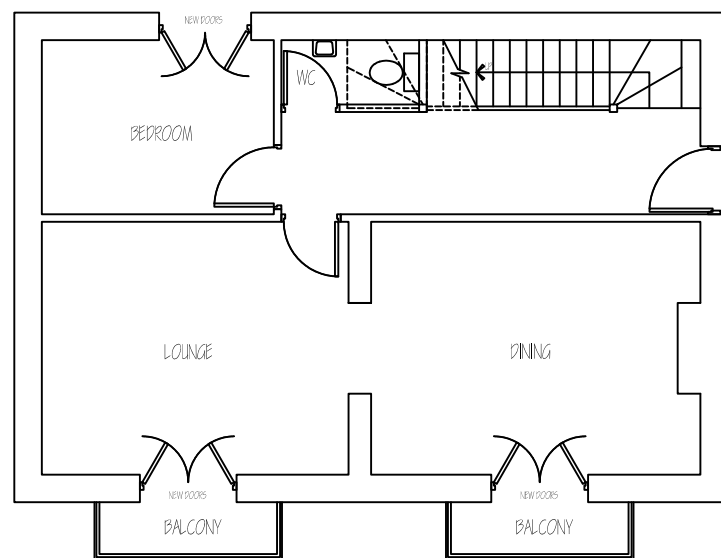

FLOOR PLAN

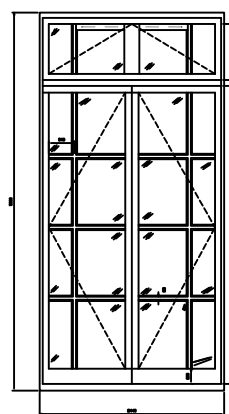

EXISTING DOOR DETAIL
SCALE 1:50



EXISTING DOOR
FRONT ELEVATION

IMPROVE.IT DESIGN LTD
97 PIXMORE WAY, LETCHWORTH GARDEN CITY,
HERTS, SG6 3TP. Tel: 07850 243045
Email: improve.it@ntlworld.com

CLIENT: MR PHILLIP SAUKA
FLAT A, 98 FORTRESS ROAD
LONDON, NW5 2HJ

PROPOSED REPLACEMENT
WINDOWS
(EXISTING PLANS & ELEVATIONS)

SCALE:	1:100 (A3)	DRG No.	20107/04
--------	------------	---------	----------