



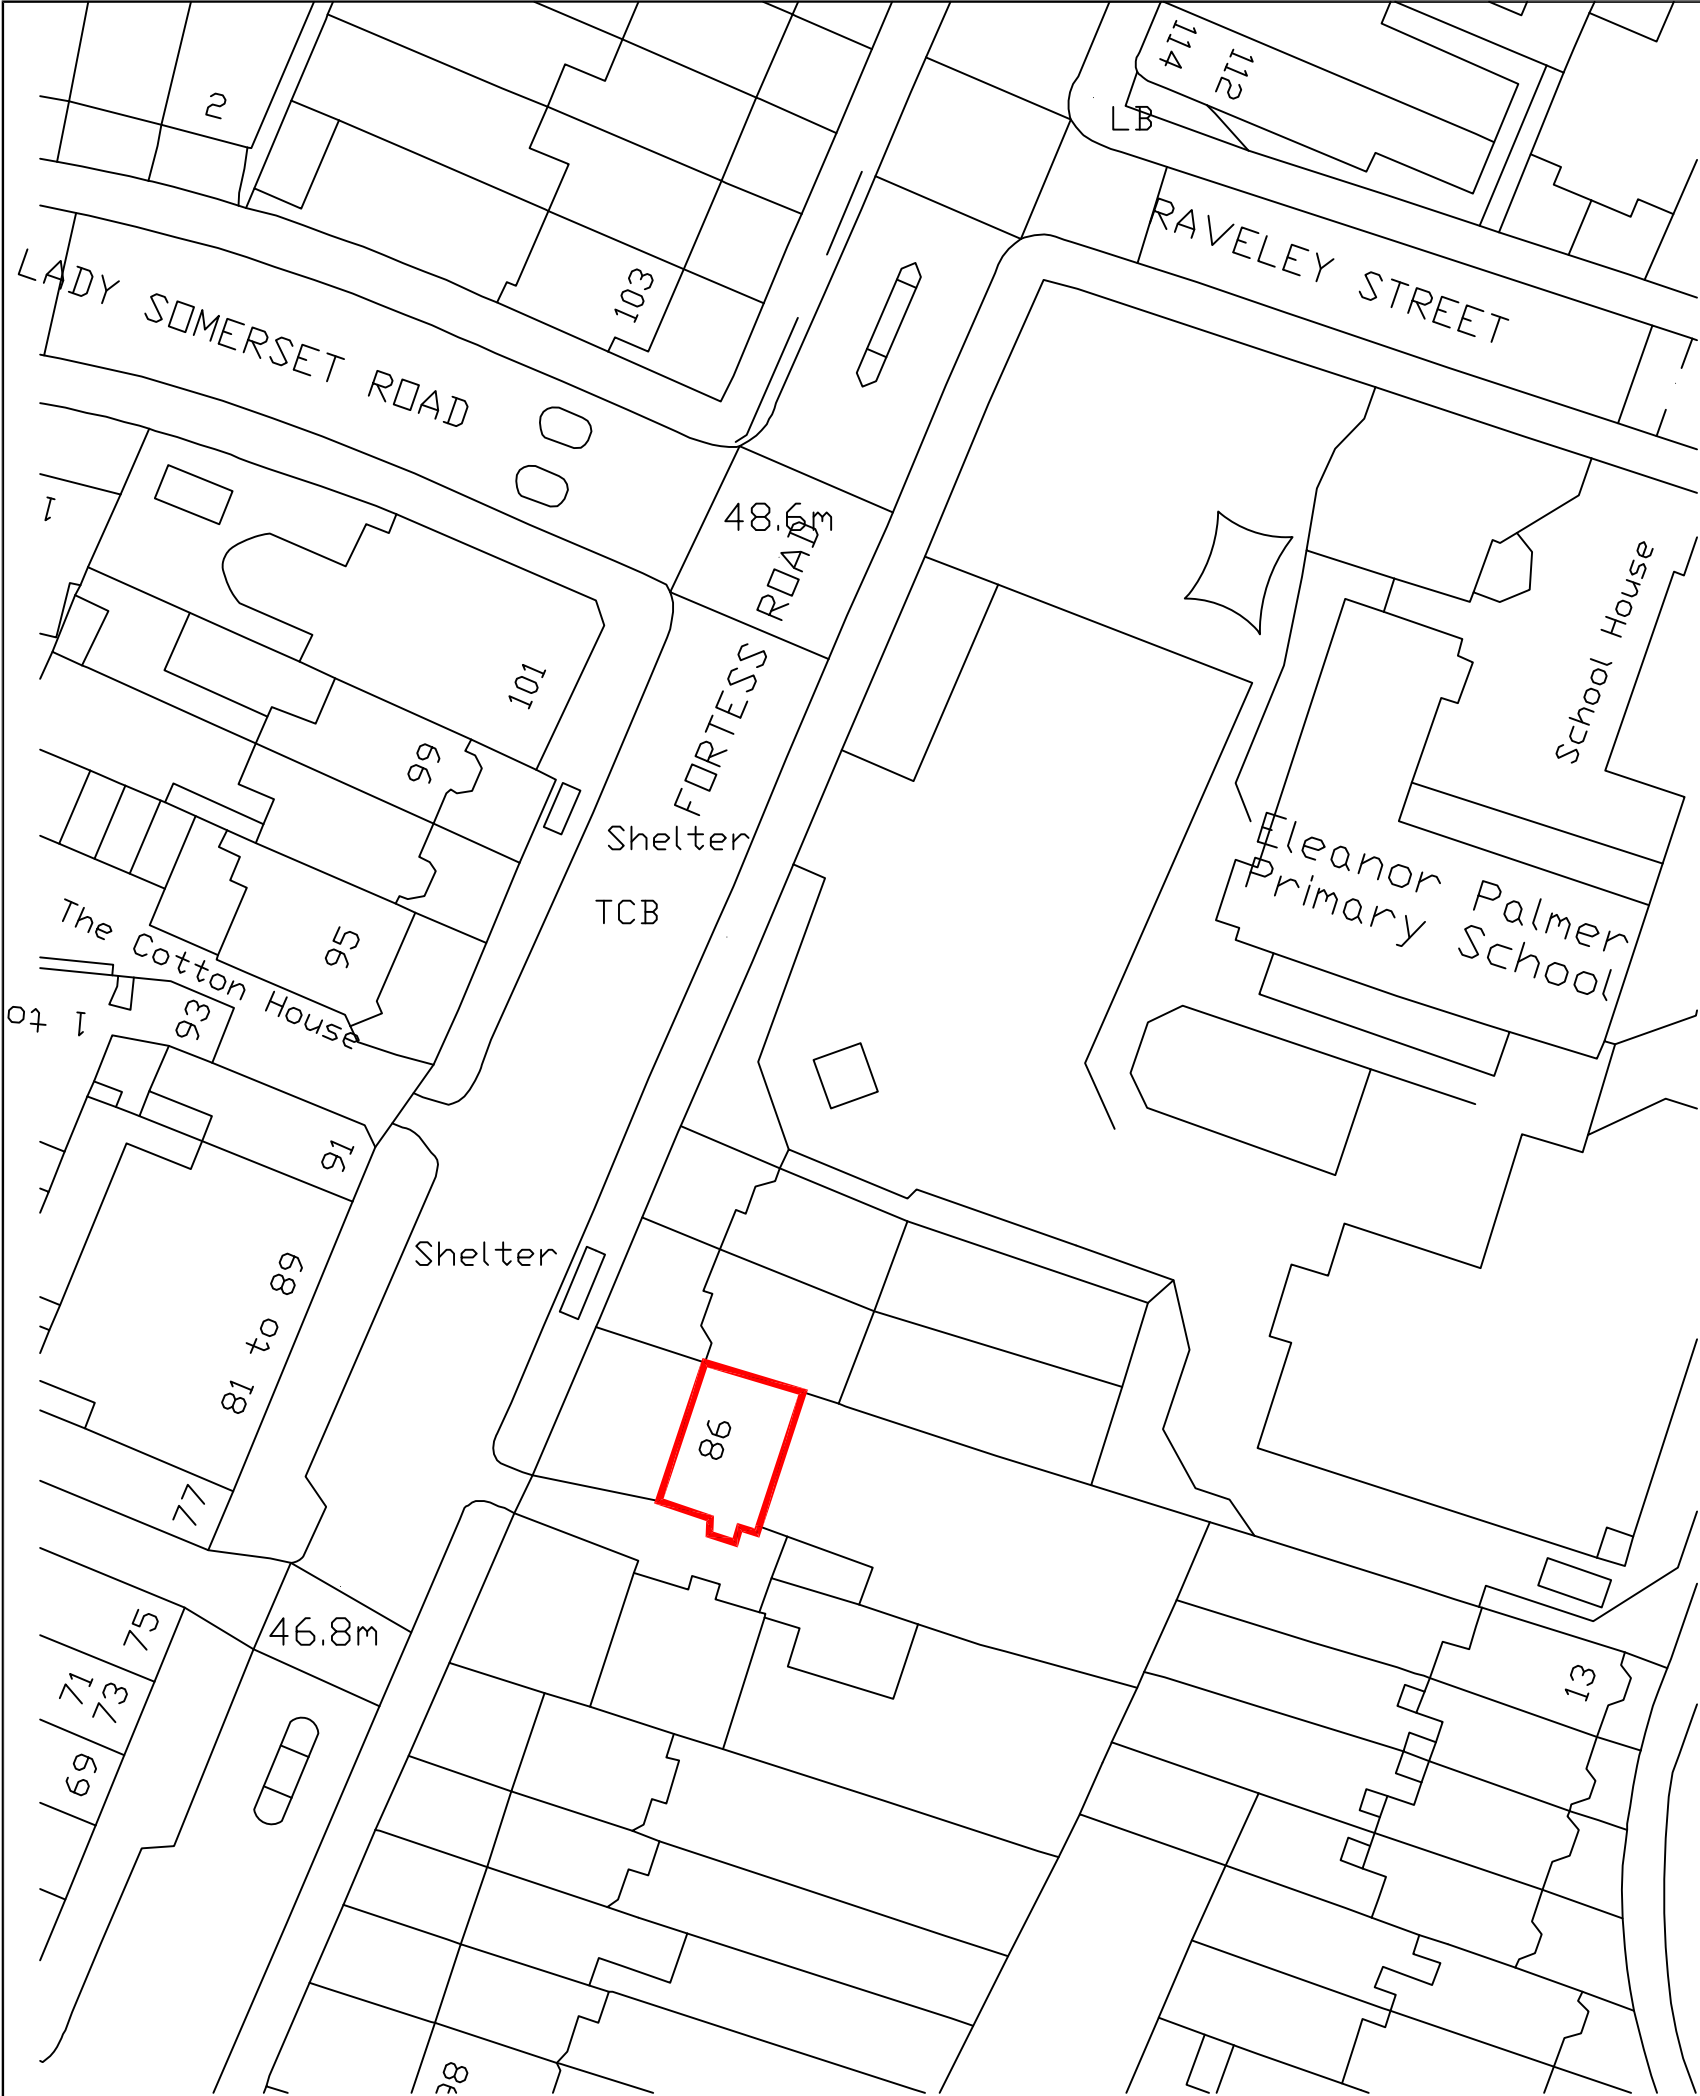

Existing Site Plan
Scale 1:500

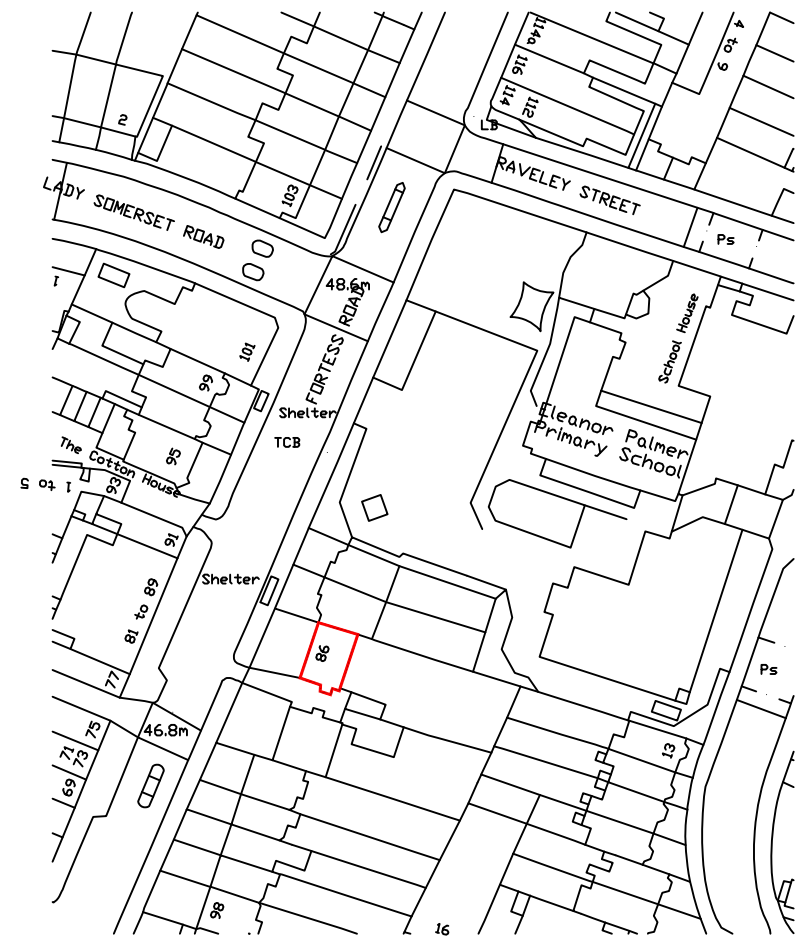

Site Location Plan
Scale 1:1250

IMPROVE.IT DESIGN LTD
97 PIXMORE WAY, LETCHWORTH GARDEN CITY,
HERTS, SG6 3JP. Tel: 07850 243045
Email: improve.it@ntlworld.com

CLIENT: MR PHILLIP SAUKA
FLAT A, 98 FORTRESS ROAD
LONDON, NW5 2HJ

SITE LOCATION PLAN

SCALE:	1:500 (A3)	DRG No.	20107/01
--------	------------	---------	----------