


Adelaide Road

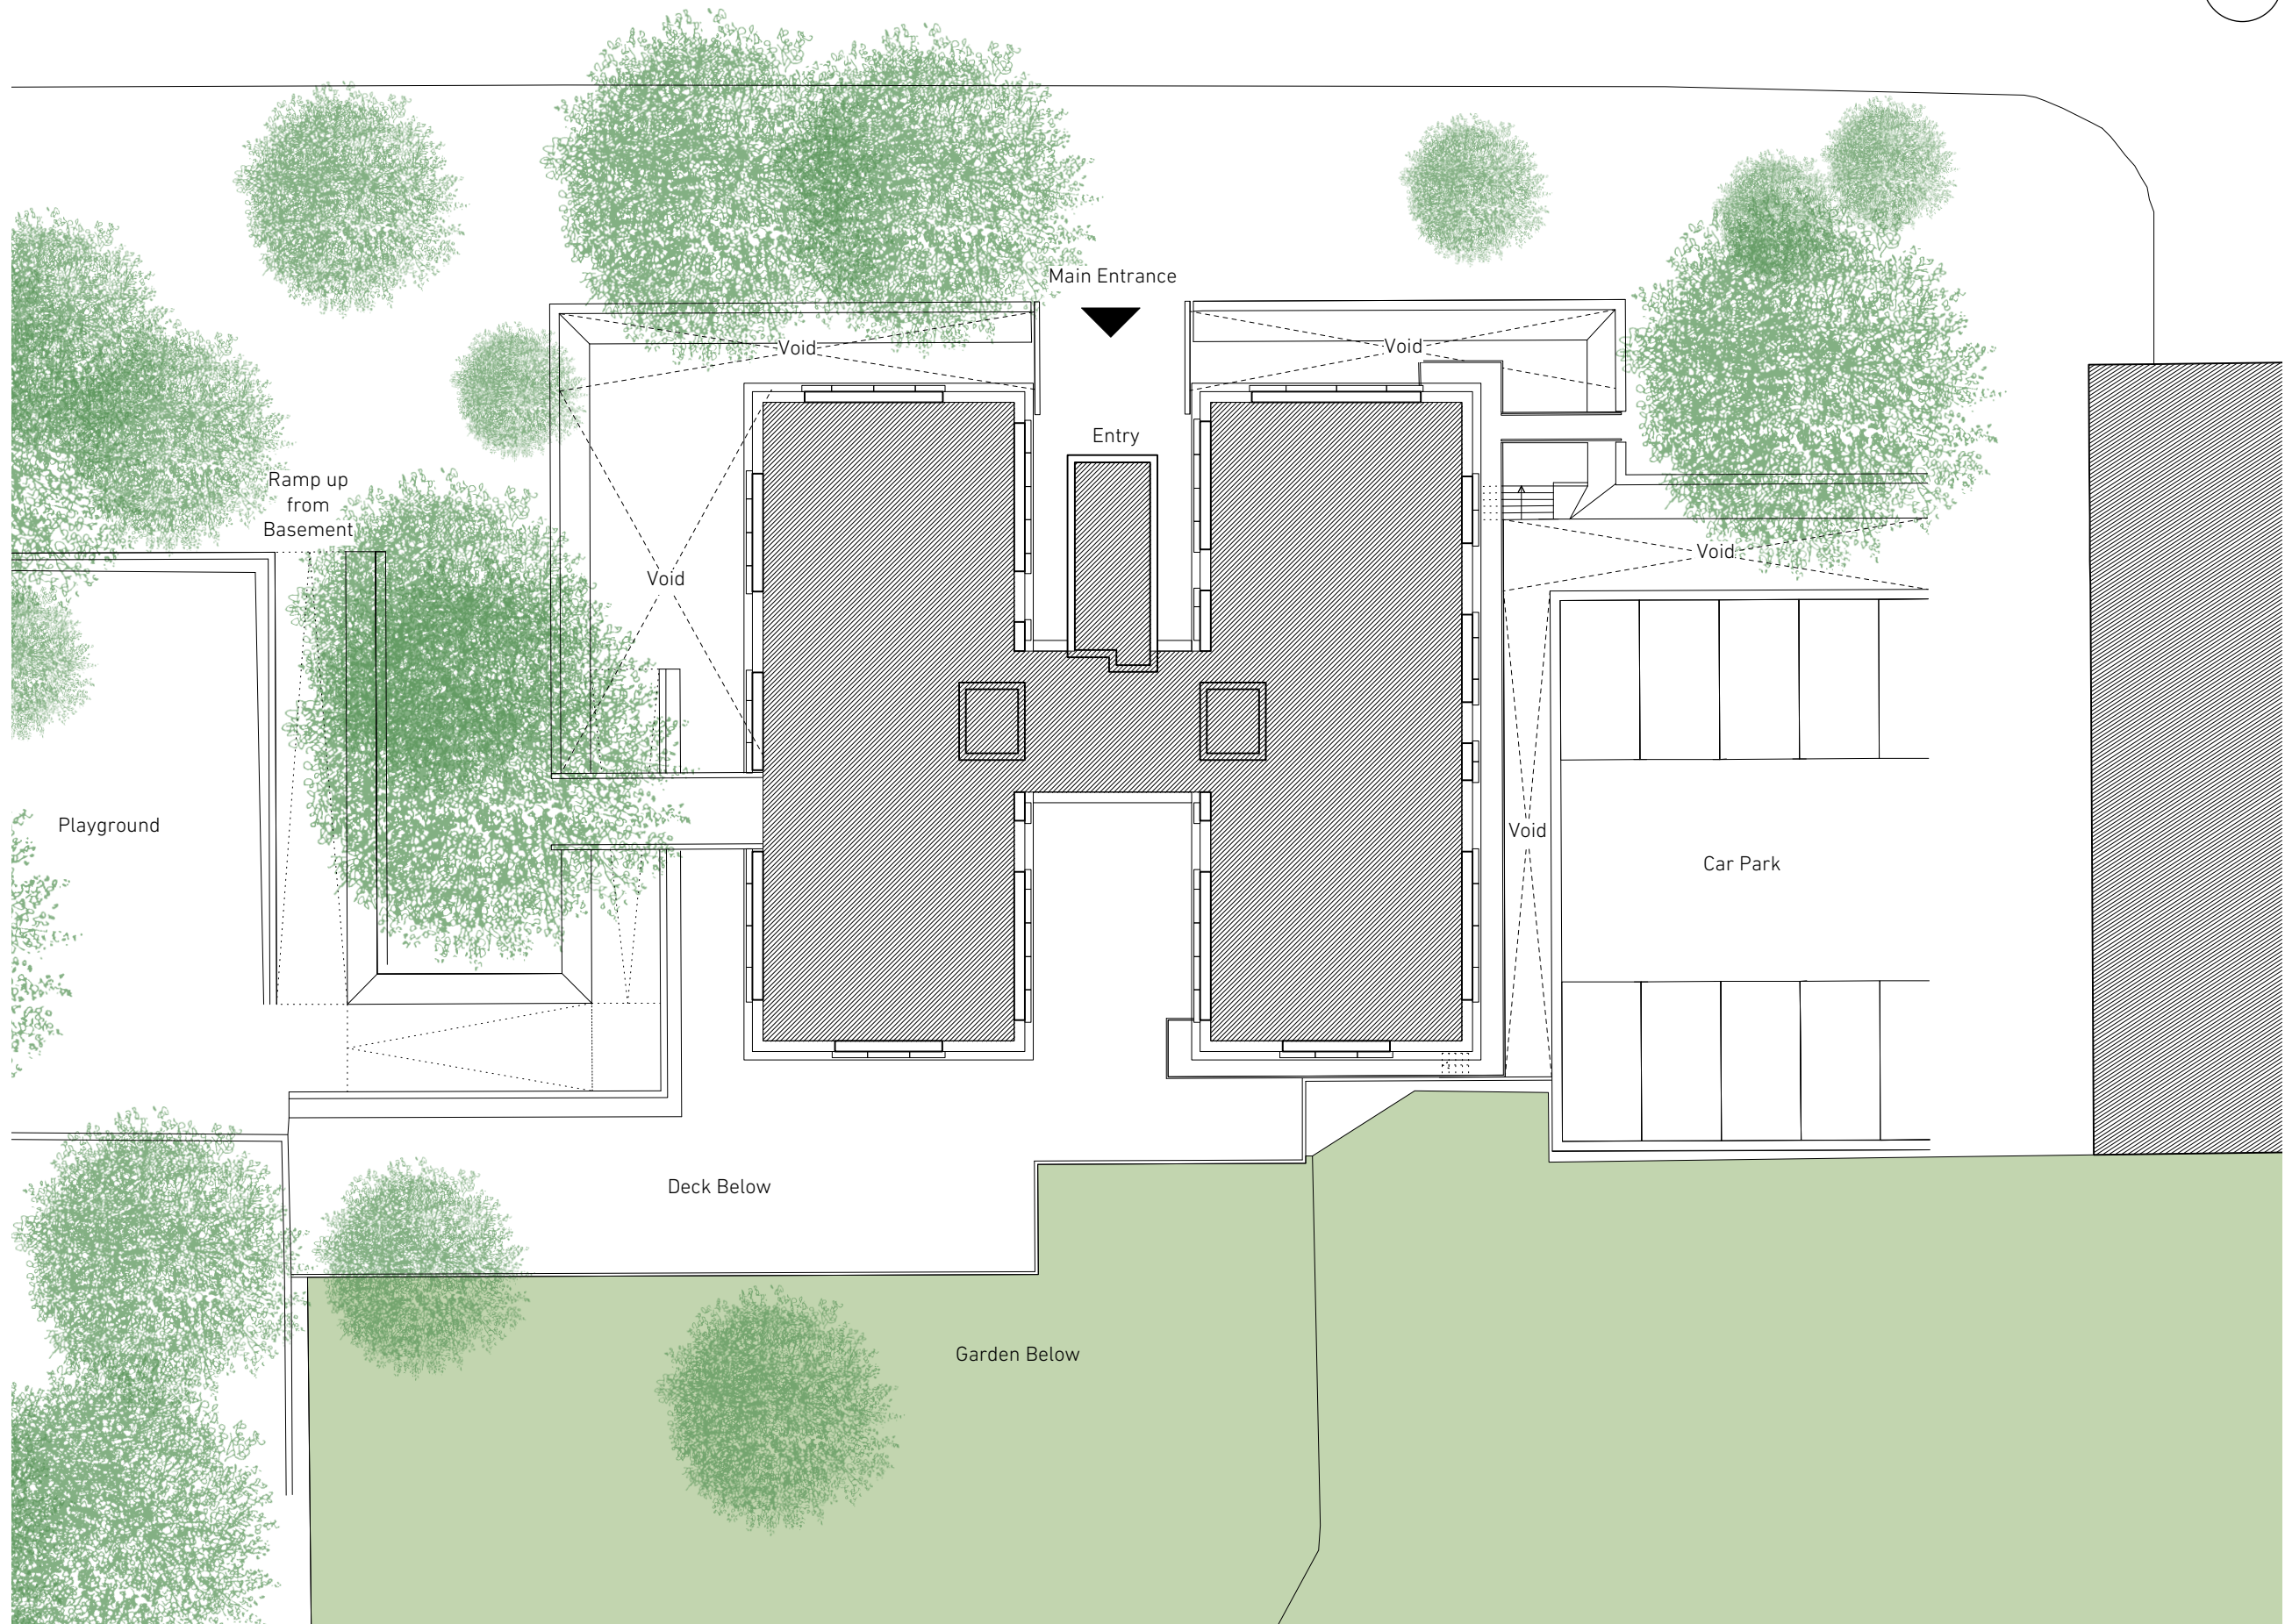

**NEIL  
DAVIES  
ARCHITECTS**

ALL INFORMATION REMAINS THE PROPERTY OF THE ARCHITECT AND MAY NOT BE USED FOR ANY PURPOSE WHATSOEVER, OR REPRODUCED THROUGH ANY MEDIUM WITHOUT THE WRITTEN PERMISSION OF THE ARCHITECT. NO RESPONSIBILITY ACCEPTED FOR UNAUTHORISED USE.

4 The Glasshouse  
49A Goldhawk Road  
London W12 8QP  
T: +44(0)20 8743 4401  
E: info@neildaviesarchitects.com

NOTES


B	Issued for planning	26/01/18
A	Client issue for comment	12/01/18

PLANNING


<b>PROJECT</b>	CHALCOTS ESTATE
<b>TITLE</b>	Blashford Existing GF Plan
<b>JOB NO</b>	114
<b>SCALE</b>	1:200 @ A3
<b>DATE</b>	22/12/17
<b>DRAWN BY</b>	SN
<b>CHECKED BY</b>	ND
<b>DWG NO</b>	020
<b>REVISION</b>	B

01

Blashford Existing Ground Floor Plan  
Scale 1:200 @ A3

 

Adelaide Road

 


**NEIL  
DAVIES  
ARCHITECTS**

ALL INFORMATION REMAINS THE PROPERTY OF THE ARCHITECT AND MAY NOT BE USED FOR ANY PURPOSE WHATSOEVER, OR REPRODUCED THROUGH ANY MEDIUM WITHOUT THE WRITTEN PERMISSION OF THE ARCHITECT. NO RESPONSIBILITY ACCEPTED FOR UNAUTHORISED USE.


4 The Glasshouse  
49A Goldhawk Road  
London W12 8QP  
T: +44(0)20 8743 4401  
E: info@neildaviesarchitects.com

NOTES

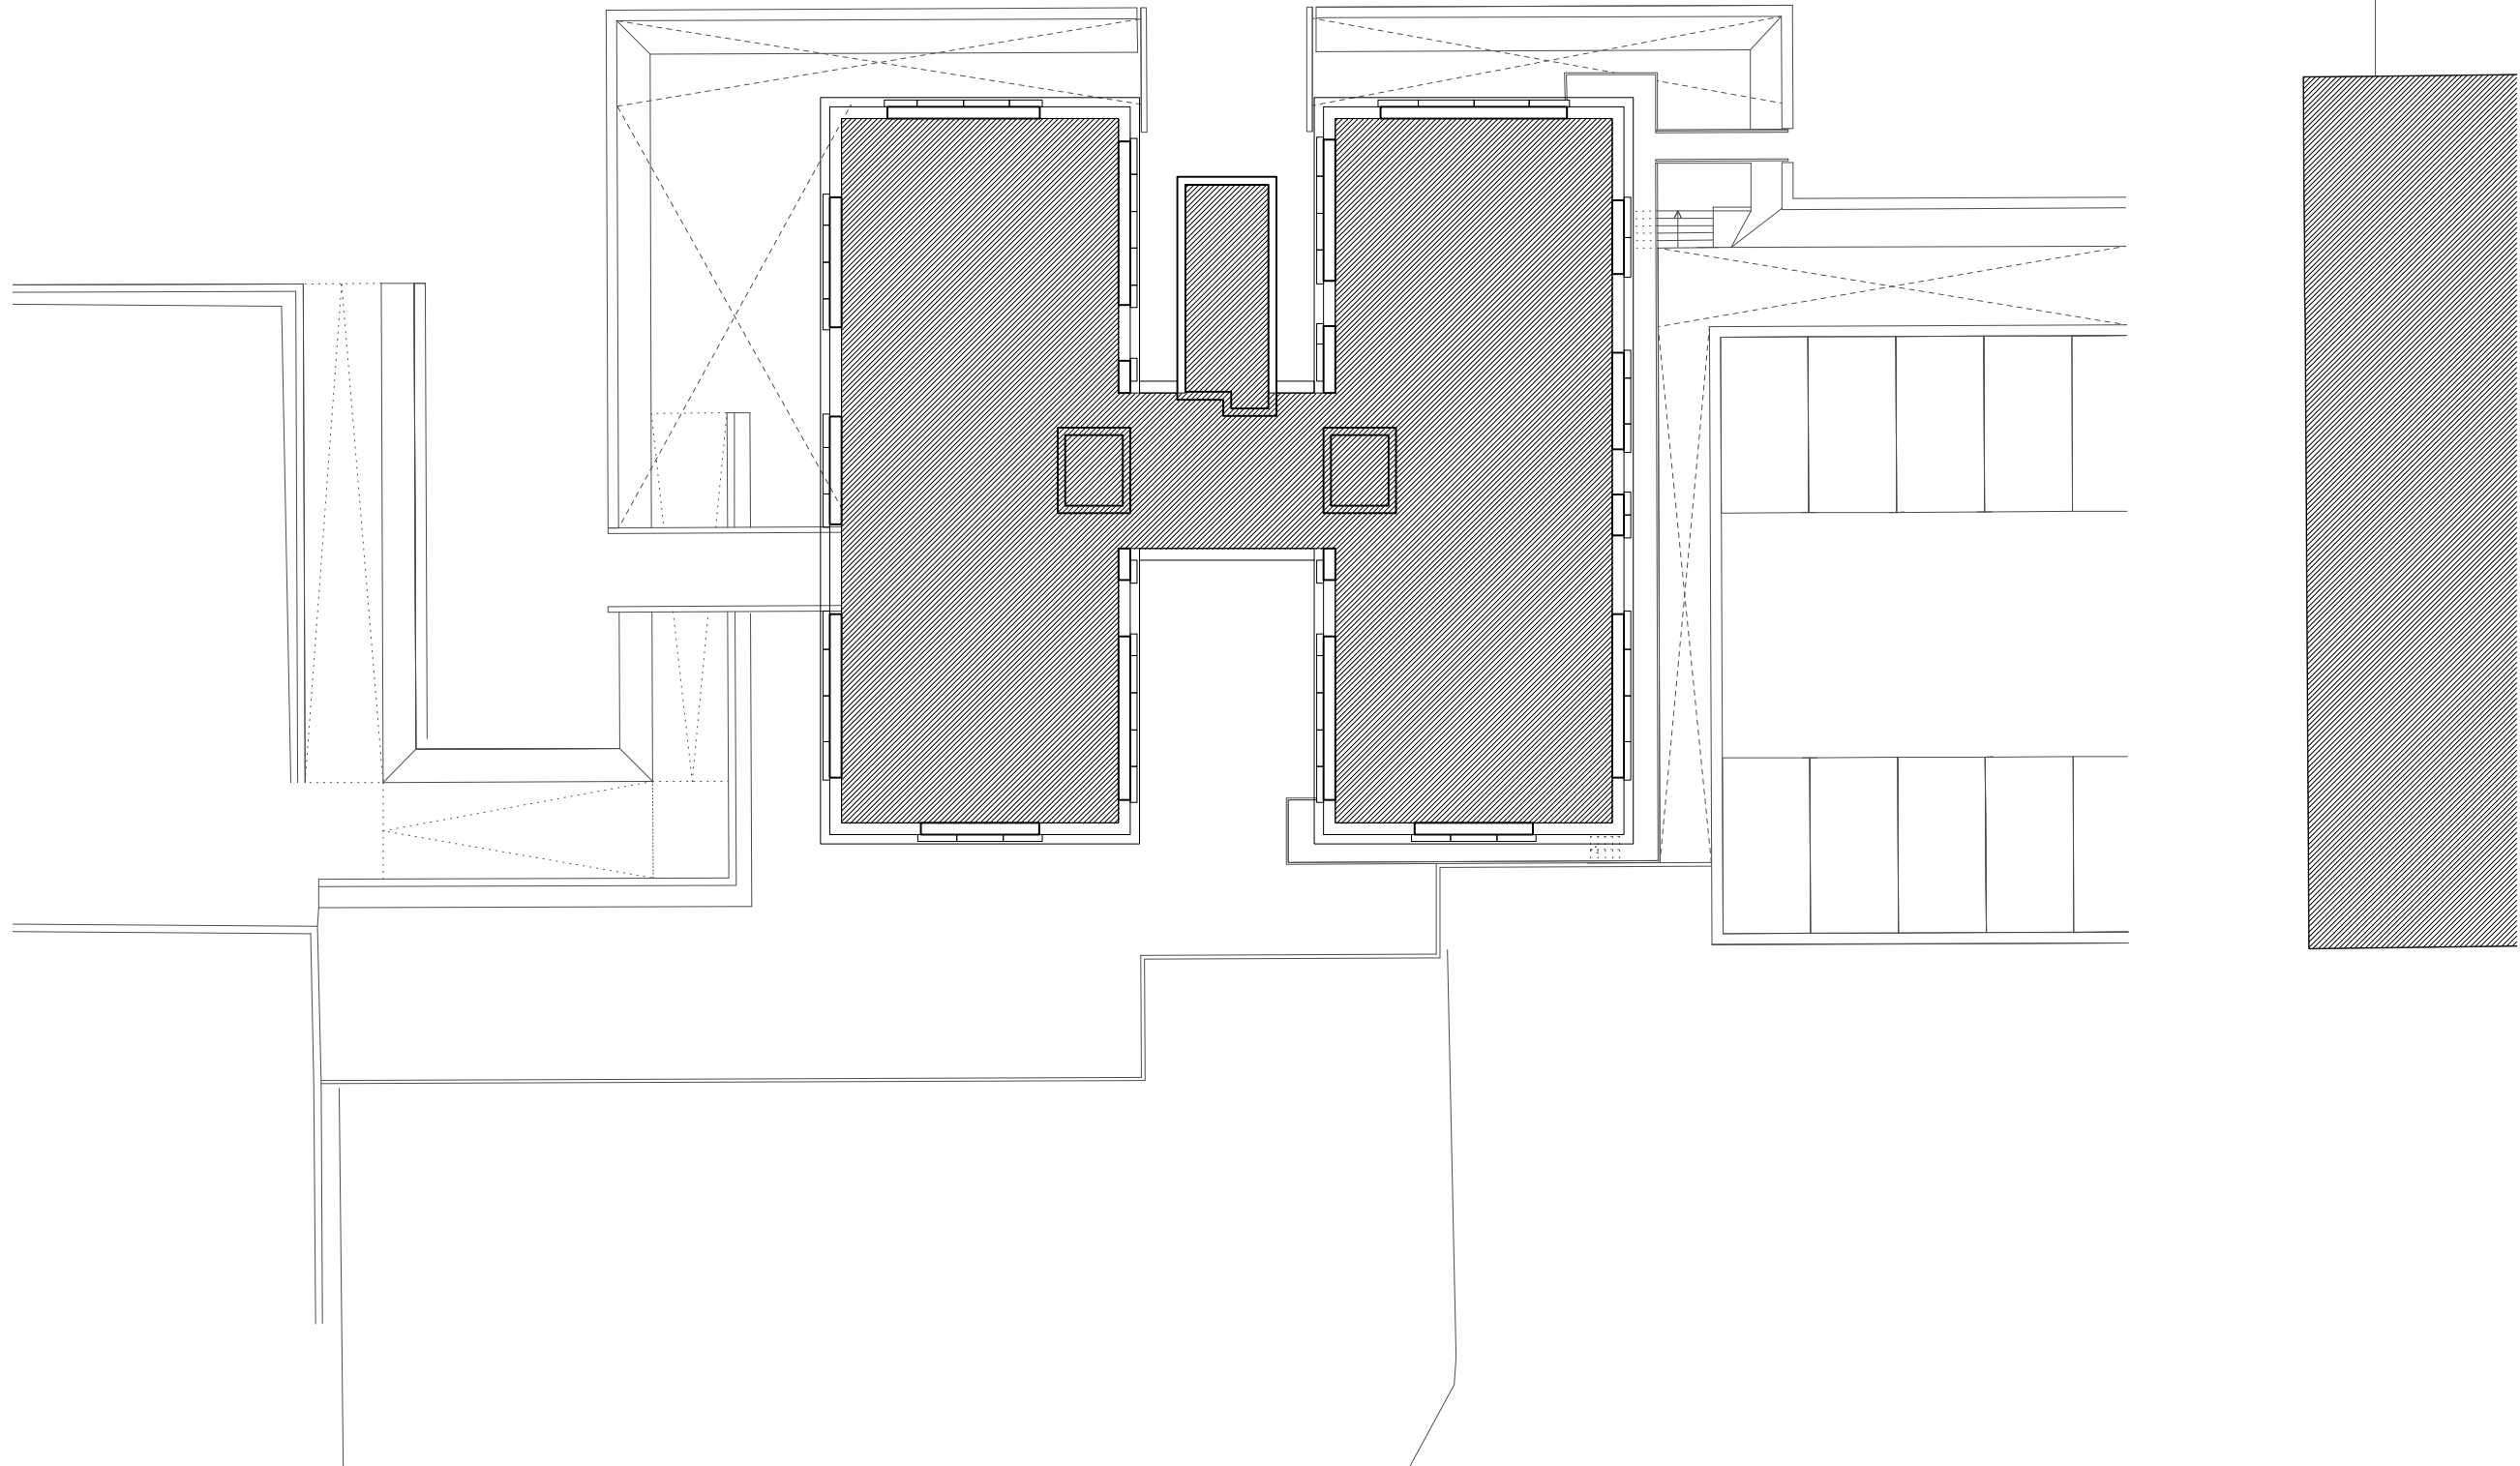

01

Blashford Existing Third Floor Plan  
Scale 1:200 @ A3

 


B	Issued for planning	26/01/18
A	Client issue for comment	12/01/18

PLANNING

<b>PROJECT</b>	CHALCOTS ESTATE
<b>TITLE</b>	Blashford Existing 3F Plan
<b>JOB NO</b>	114
<b>SCALE</b>	1:200 @ A3
<b>DATE</b>	22/12/17
<b>DRAWN BY</b>	SN
<b>CHECKED BY</b>	ND
<b>DWG NO</b>	021
<b>REVISION</b>	B

Adelaide Road

 


**NEIL  
DAVIES  
ARCHITECTS**

ALL INFORMATION REMAINS THE PROPERTY OF THE ARCHITECT AND MAY NOT BE USED FOR ANY PURPOSE WHATSOEVER, OR REPRODUCED THROUGH ANY MEDIUM WITHOUT THE WRITTEN PERMISSION OF THE ARCHITECT. NO RESPONSIBILITY ACCEPTED FOR UNAUTHORISED USE.


4 The Glasshouse  
49A Goldhawk Road  
London W12 8QP  
T: +44(0)20 8743 4401  
E: info@neildaviesarchitects.com

NOTES

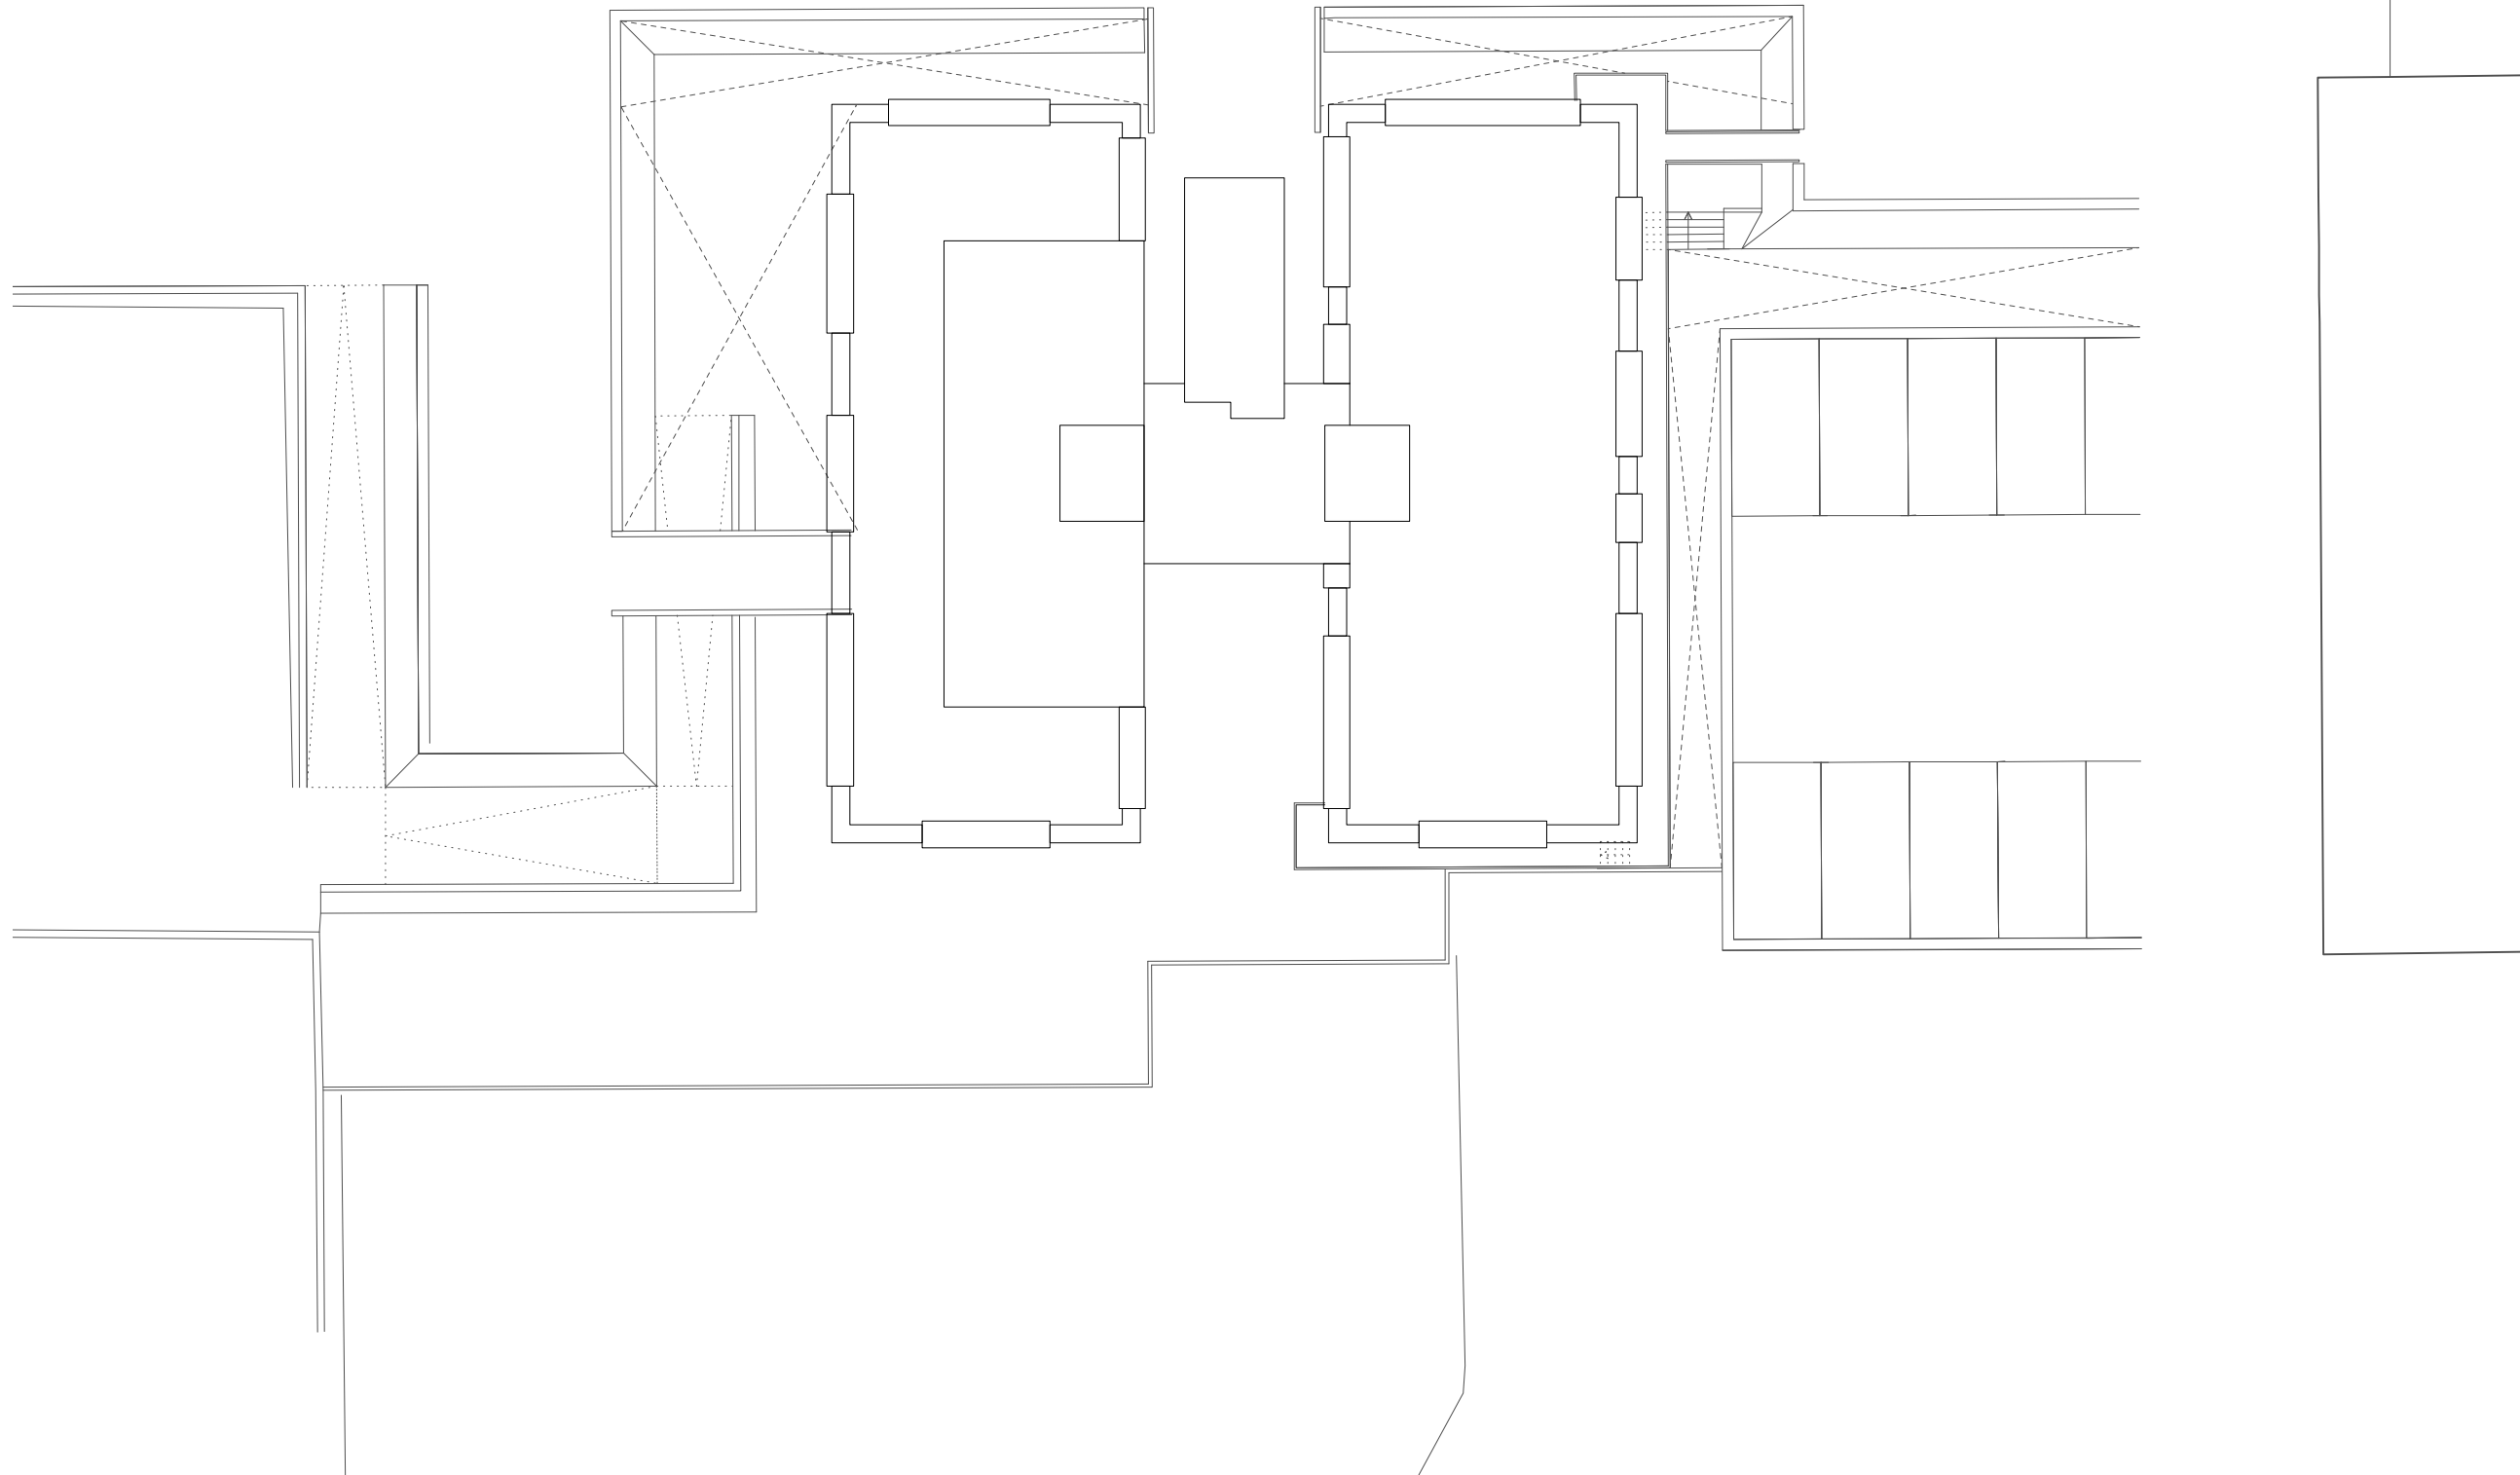

01


Blashford Existing Roof Plan  
Scale 1:200 @ A3

 

B	Issued for planning	26/01/18
A	Client issue for comment	12/01/18

**PLANNING**

<b>PROJECT</b>	CHALCOTS ESTATE
<b>TITLE</b>	Blashford Existing Roof Plan
<b>JOB NO</b>	114
<b>SCALE</b>	1:200 @ A3
<b>DATE</b>	22/12/17
<b>DRAWN BY</b>	SN
<b>CHECKED BY</b>	ND
<b>DWG NO</b>	022
<b>REVISION</b>	B

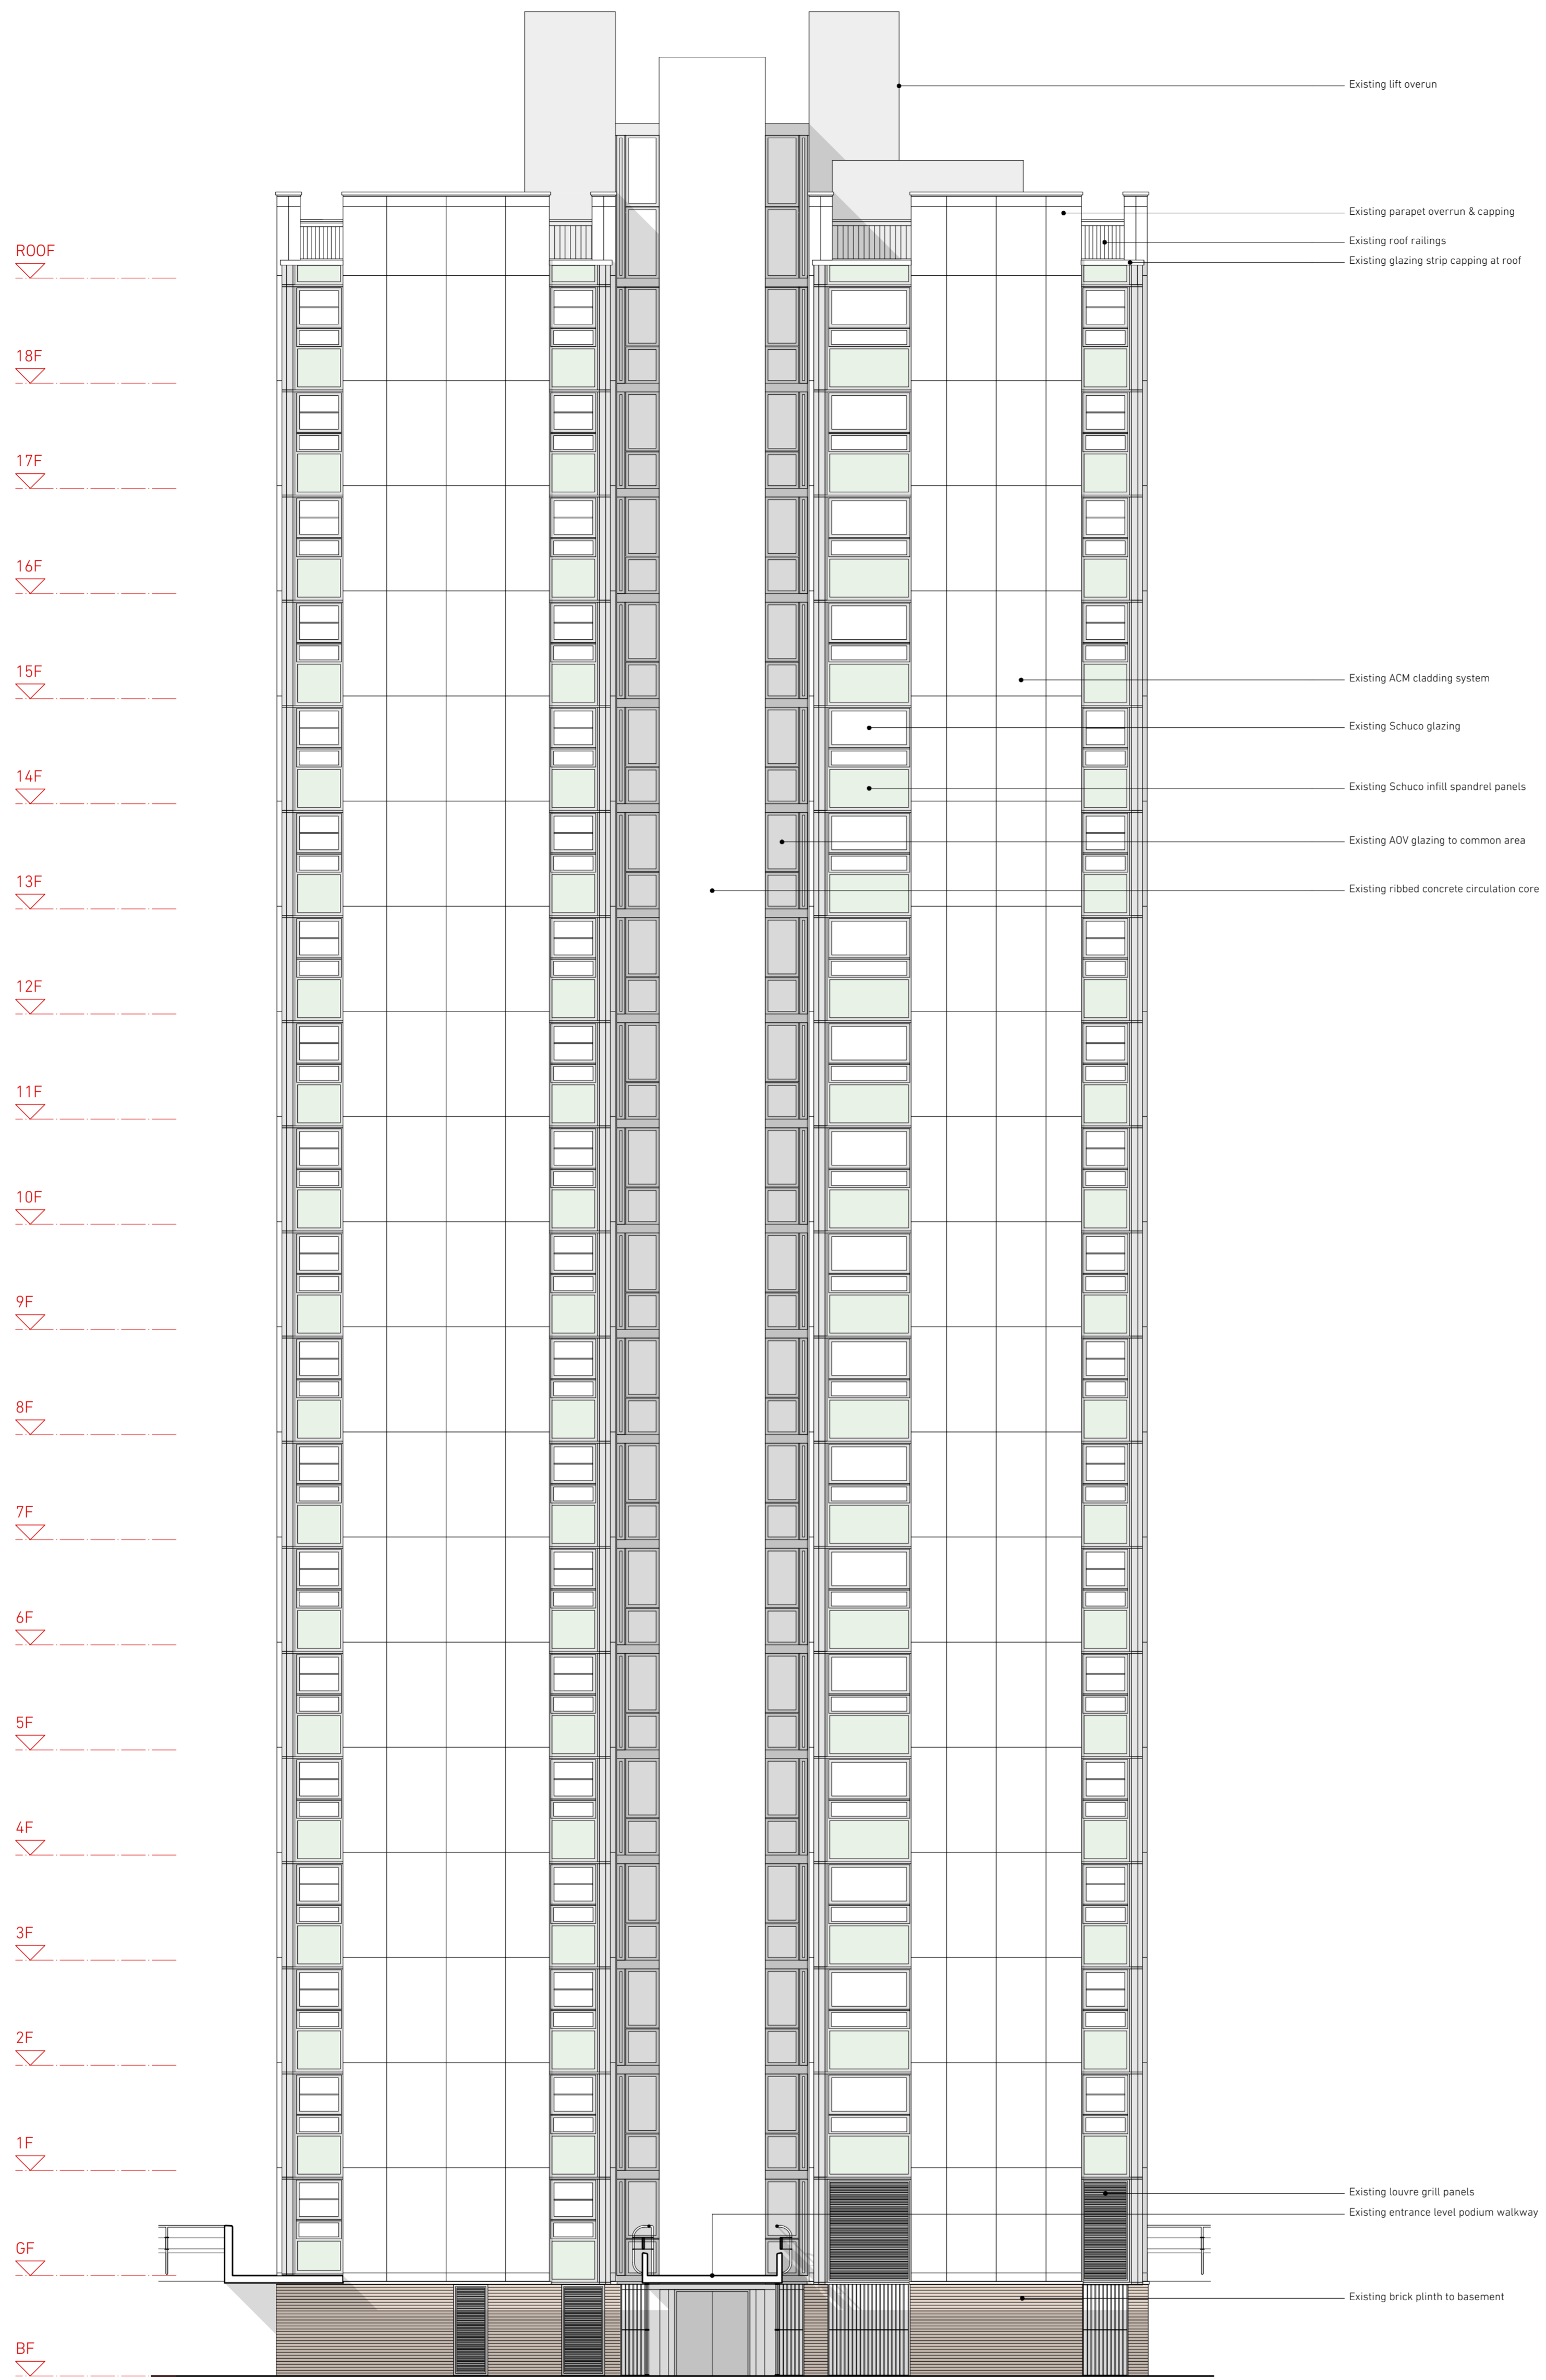


01 Blashford - Existing North Elevation  
Scale 1:100 @ A1

**NEIL  
DAVIES  
ARCHITECTS**

ALL INFORMATION REMAINS THE PROPERTY OF THE ARCHITECT AND MAY NOT BE USED FOR ANY PURPOSE WHATSOEVER, OR REPRODUCED THROUGH ANY MEDIUM WITHOUT THE WRITTEN PERMISSION OF THE ARCHITECT. NO RESPONSIBILITY ACCEPTED FOR UNAUTHORISED USE.

4 The Glasshouse  
47A Goshawk Road  
London W12 8DP  
T: +44(0)20 8743 4401  
E: info@neildaviesarchitects.com

NOTES

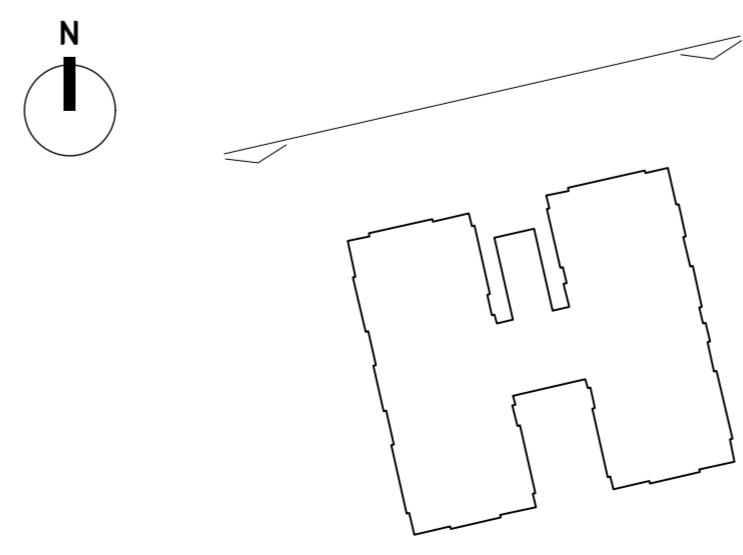


02 Blashford - Key Plan  
Scale 1:500 @ A1

B Issued for planning 26/01/18  
A Client issue for comment 12/01/18

**PLANNING**

**PROJECT** CHALCOTS ESTATE  
**TITLE** Blashford Existing Elev North  
**JOB NO** 114  
**SCALE** 1:100 @ A1  
**DATE** 22/12/17  
**DRAWN BY** SN  
**CHECKED BY** ND  
**DWG NO** 023  
**REVISION** B

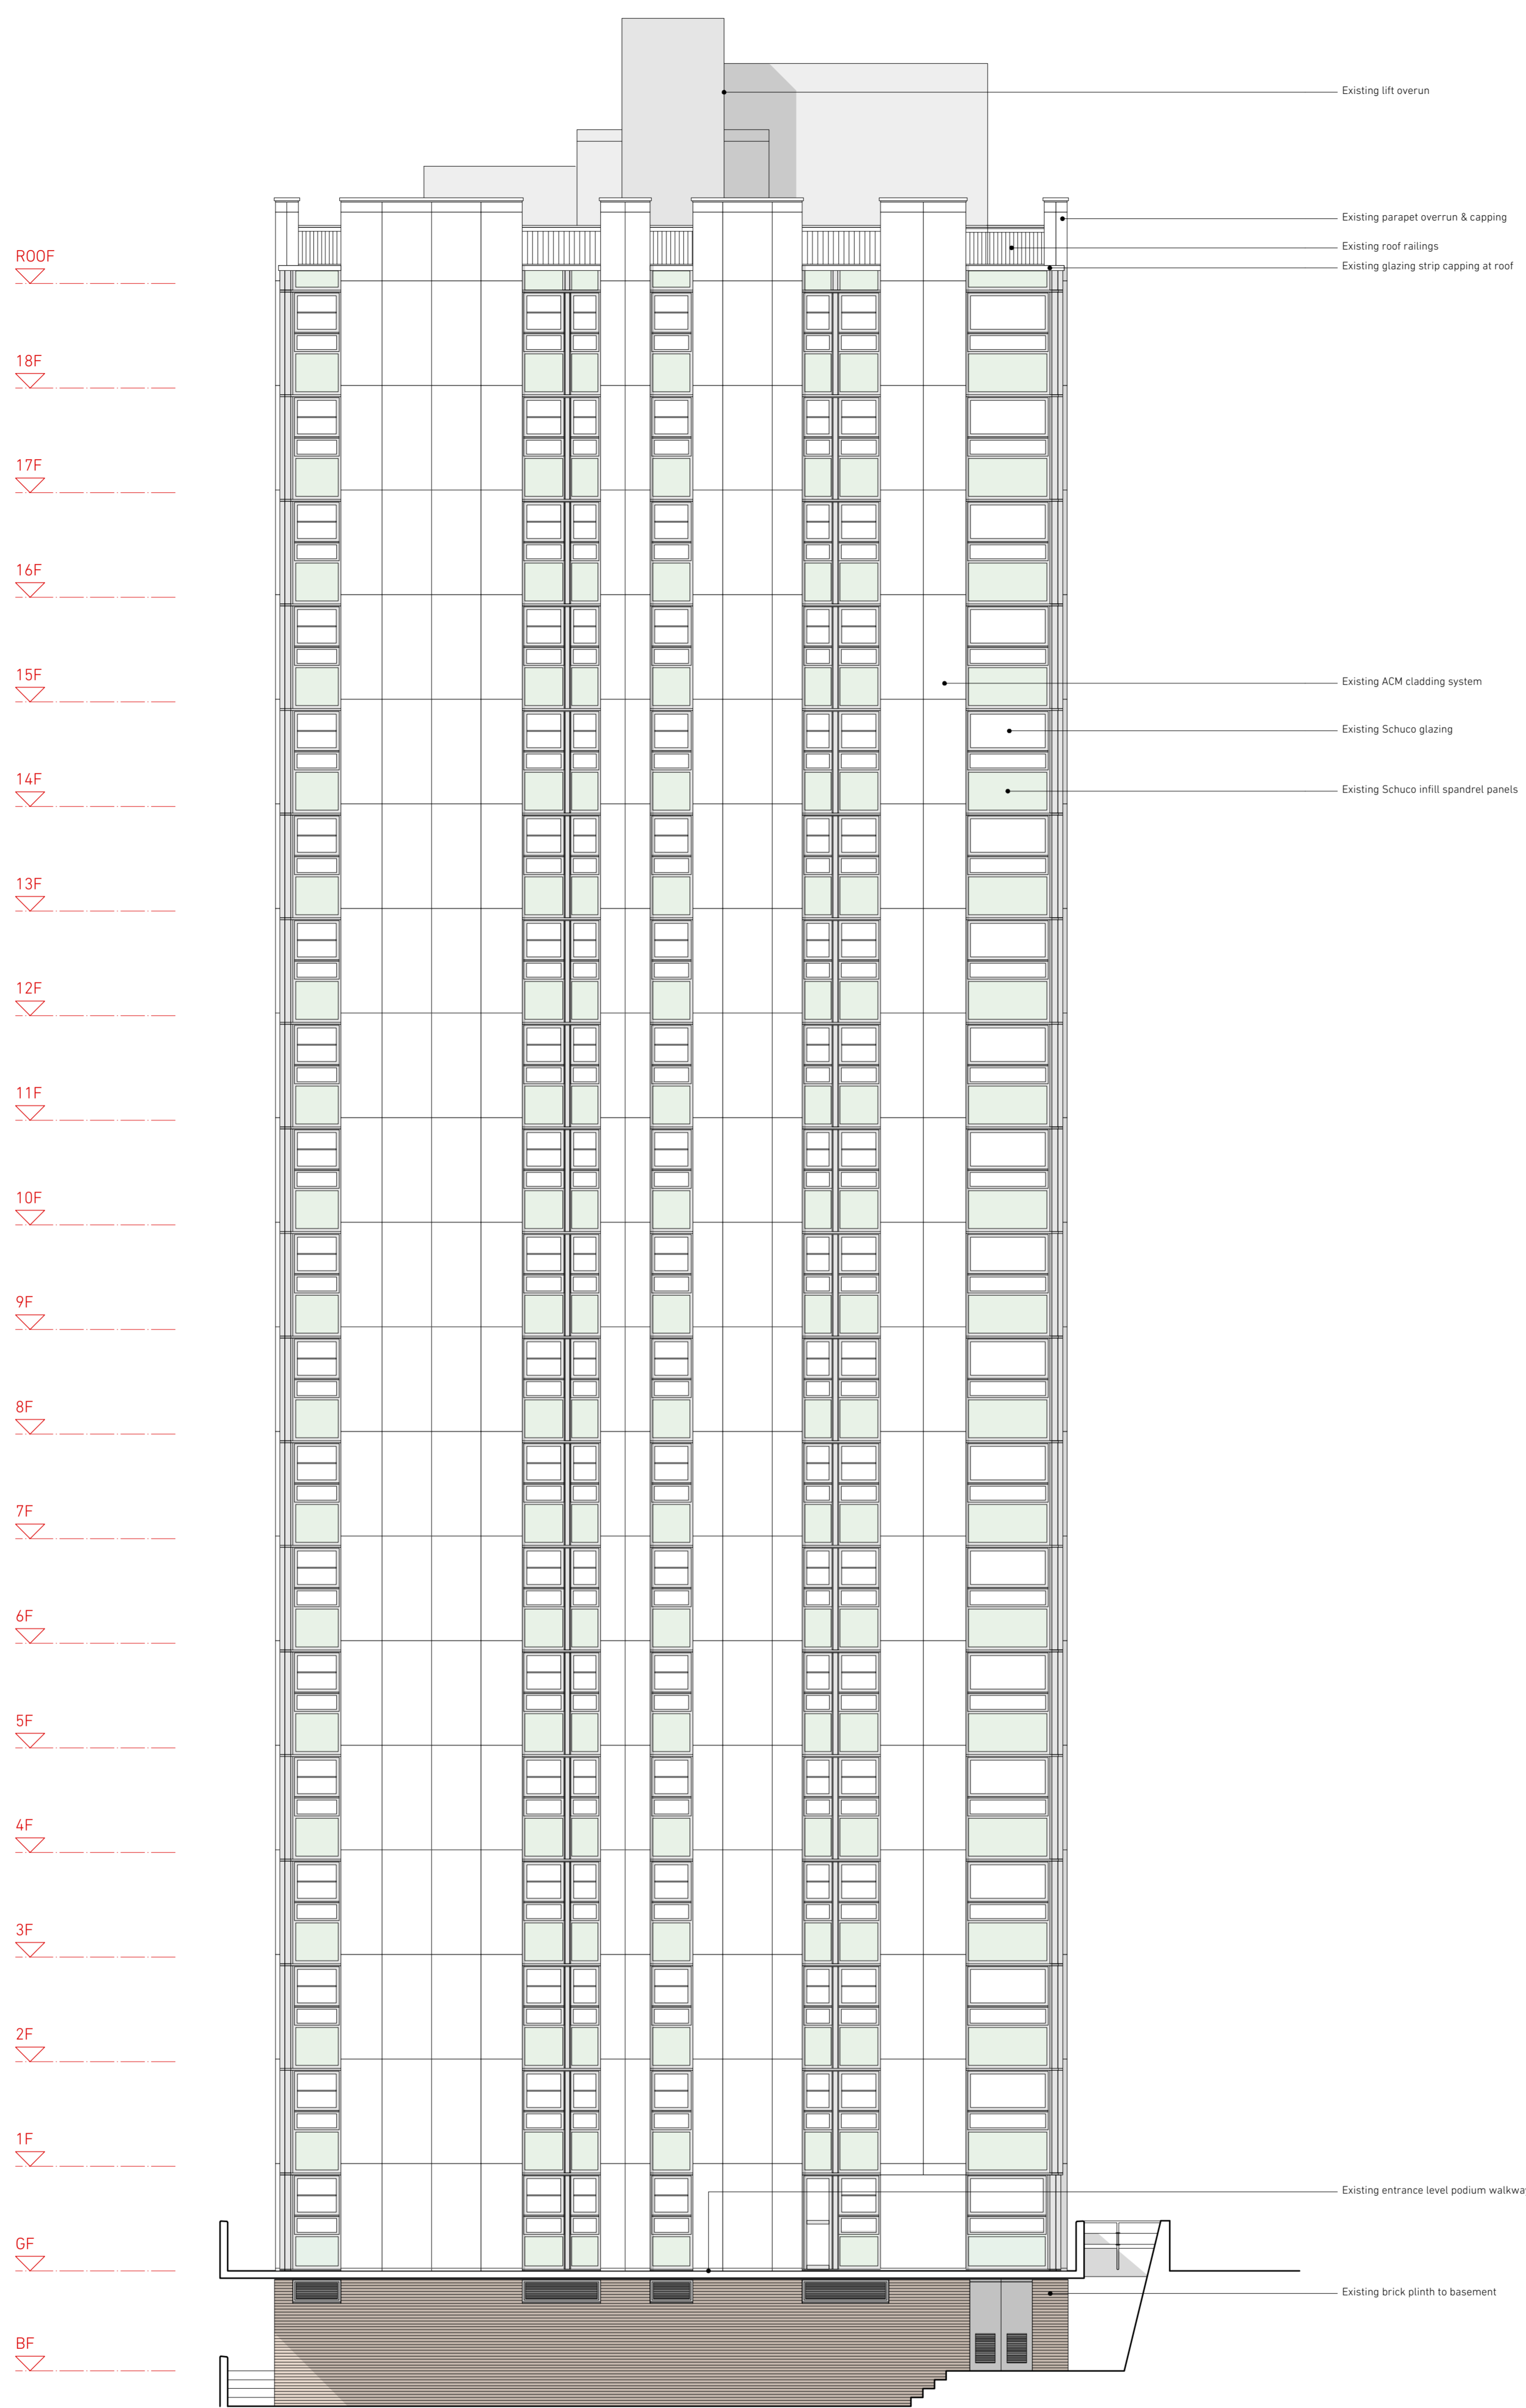


01 Blashford - Existing East Elevation  
Scale 1:100 @ A1

**NEIL  
DAVIES  
ARCHITECTS**

ALL INFORMATION REMAINS THE PROPERTY OF THE ARCHITECT AND MAY NOT BE USED FOR ANY PURPOSE WHATSOEVER, OR REPRODUCED THROUGH ANY MEDIUM WITHOUT THE WRITTEN PERMISSION OF THE ARCHITECT. NO RESPONSIBILITY ACCEPTED FOR UNAUTHORISED USE.



4 The Glasshouse  
47A Goshawk Road  
London W12 8DP  
T: +44(0)20 8743 4401  
E: info@neildaviesarchitects.com

NOTES


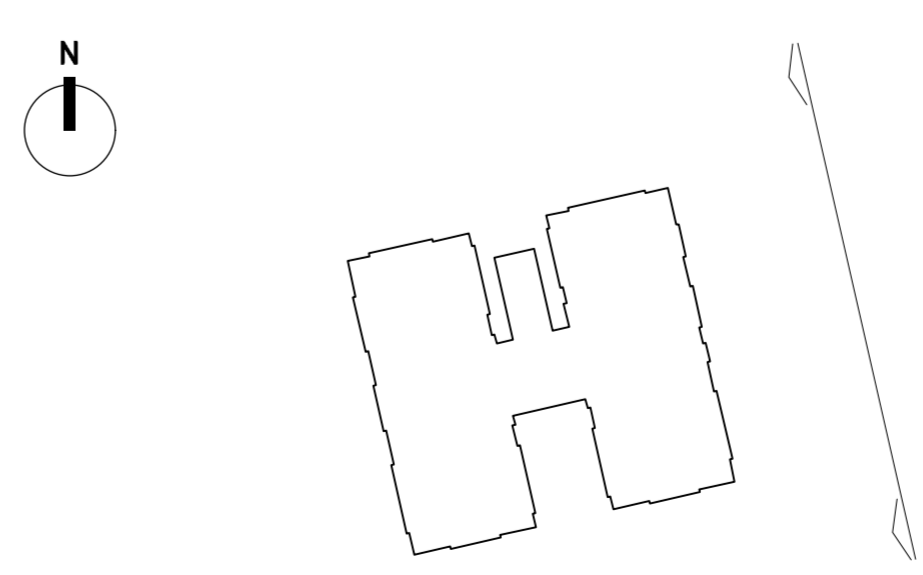


02 Blashford - Key Plan  
Scale 1:500 @ A1

B	Issued for planning	26/01/18
A	Client issue for comment	12/01/18
<b>PLANNING</b>		
<b>PROJECT</b>	CHALCOTS ESTATE	
<b>TITLE</b>	Blashford Existing Elev East	
<b>JOB NO</b>	114	
<b>SCALE</b>	1:100 @ A1	
<b>DATE</b>	22/12/17	
<b>DRAWN BY</b>	SN	
<b>CHECKED BY</b>	ND	
<b>DWG NO</b>	024	
<b>REVISION</b>	B	

 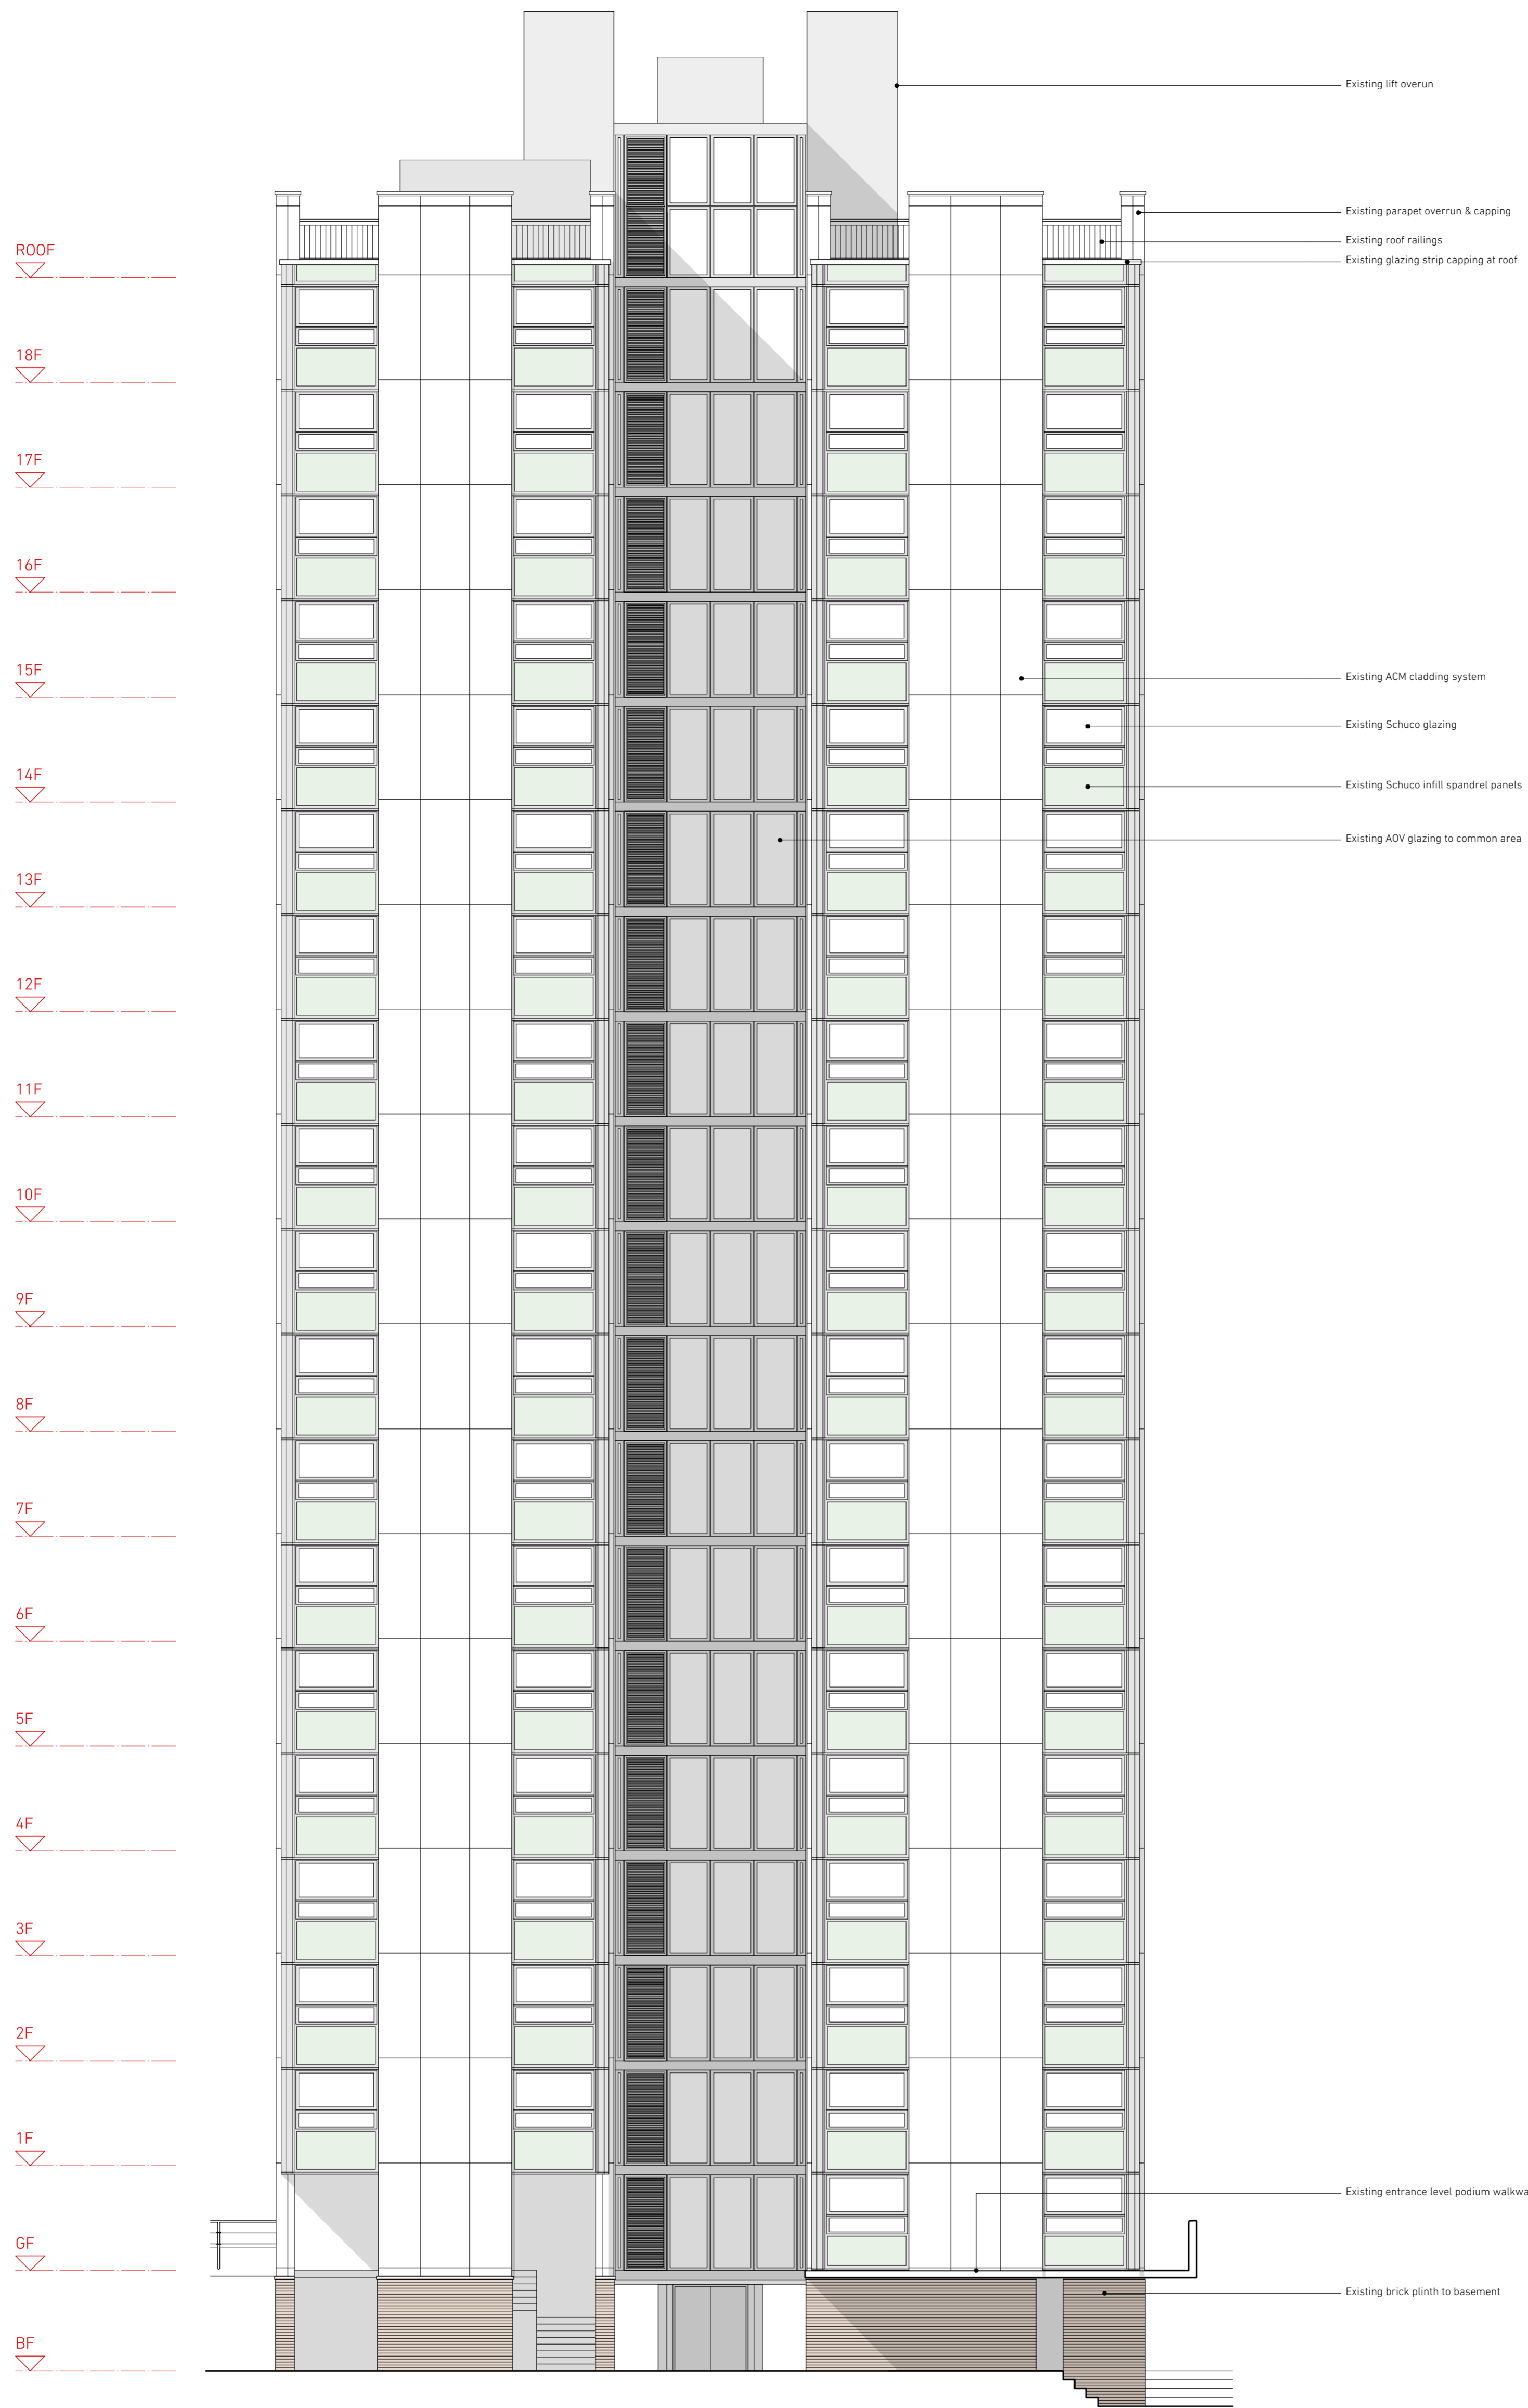

01 Blashford - Existing South Elevation  
Scale 1:100 @ A1

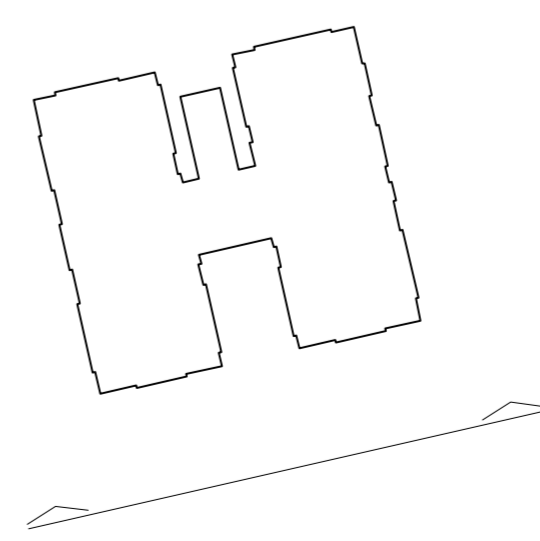 

02 Blashford - Key Plan  
Scale 1:500 @ A1

**NEIL  
DAVIES  
ARCHITECTS**

ALL INFORMATION REMAINS THE PROPERTY OF THE ARCHITECT AND MAY NOT BE USED FOR ANY PURPOSE WHATSOEVER, OR REPRODUCED THROUGH ANY MEDIUM WITHOUT THE WRITTEN PERMISSION OF THE ARCHITECT. NO RESPONSIBILITY ACCEPTED FOR UNAUTHORISED USE.


4 The Glasshouse  
47A Goldhawk Road  
London W12 8DP  
T: +44(0)20 8743 4401  
E: info@neildaviesarchitects.com

NOTES

B Issued for planning 26/01/18  
A Client issue for comment 12/01/18


PLANNING

PROJECT CHALCOTS ESTATE  
TITLE Blashford Existing Elev South  
JOB NO 114  
SCALE 1:100 @ A1  
DATE 22/12/17  
DRAWN BY SN  
CHECKED BY ND  
DWG NO 025  
REVISION B

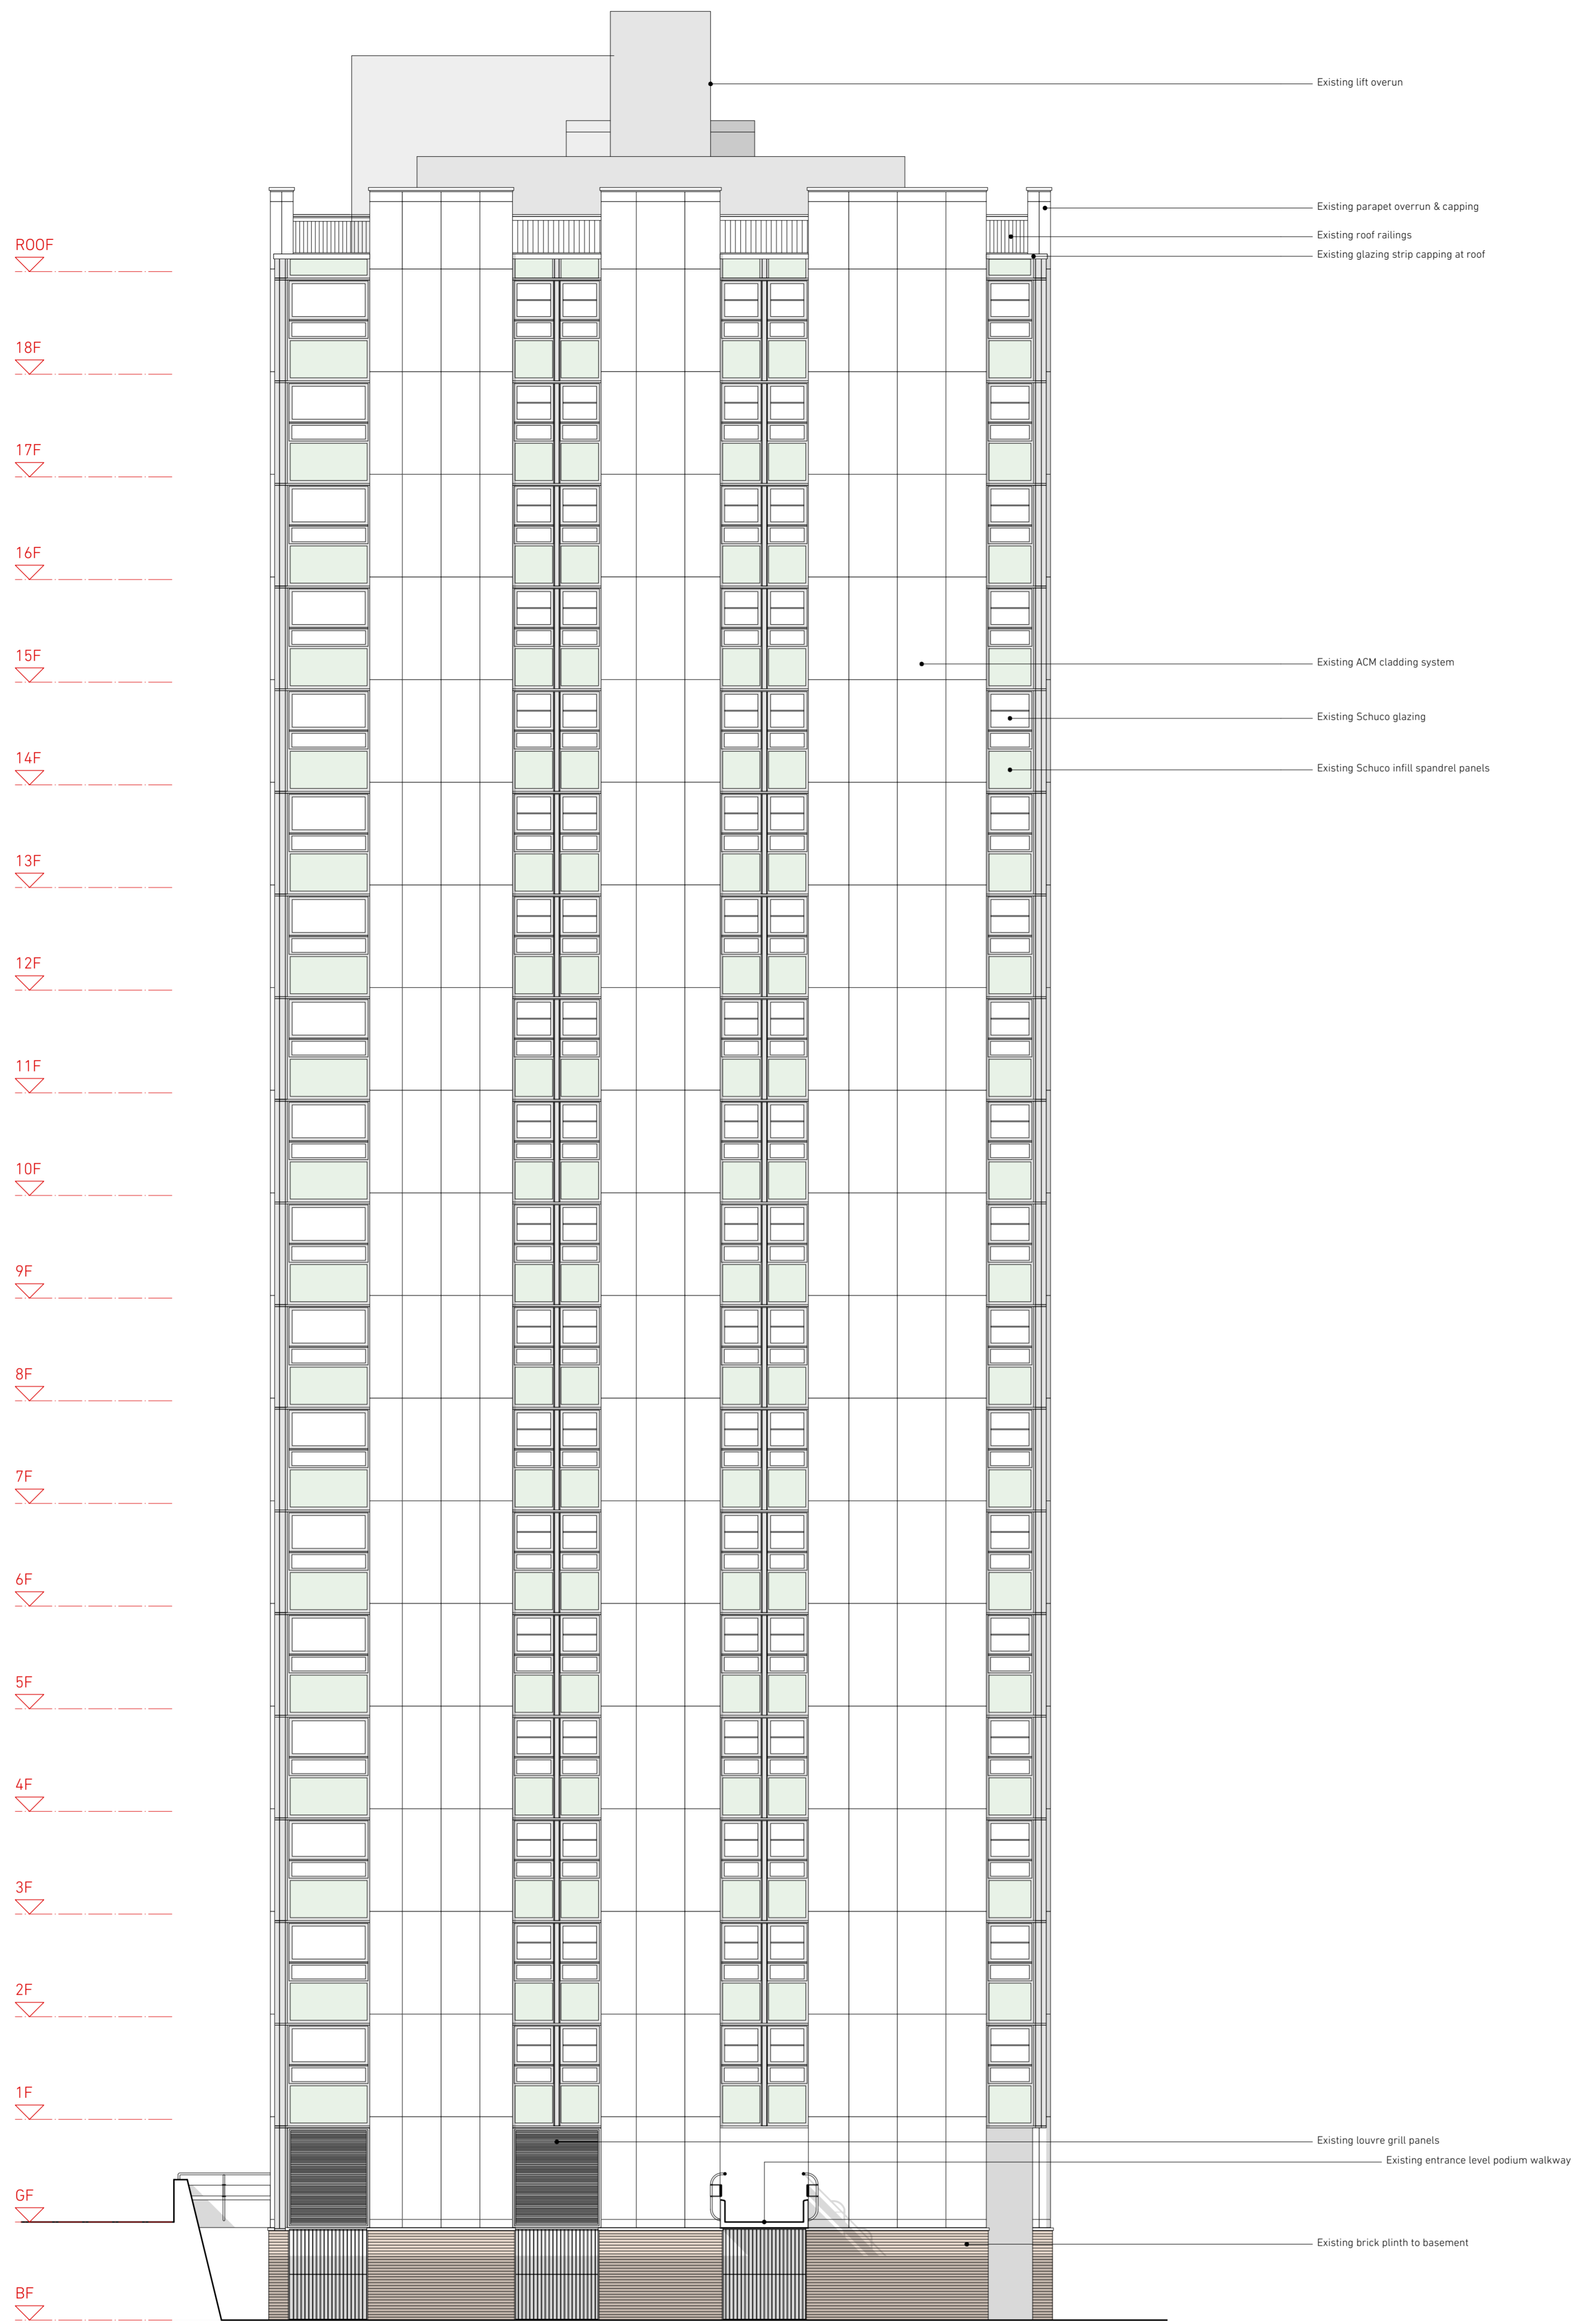

0 2 5 10m

01 **Blashford - Existing West Elevation**  
Scale 1:100 @ A1

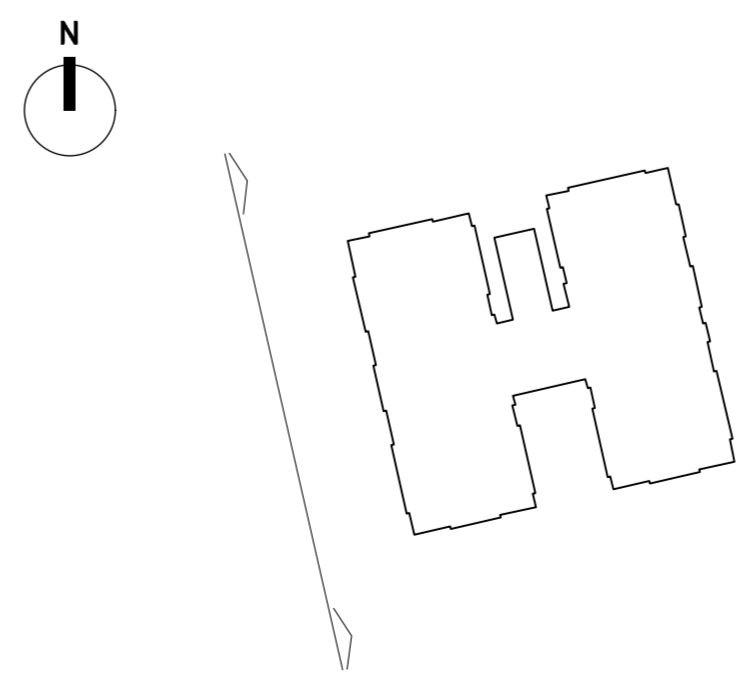

02 **Blashford - Key Plan**  
Scale 1:500 @ A1

**NEIL  
DAVIES  
ARCHITECTS**

ALL INFORMATION REMAINS THE PROPERTY OF THE ARCHITECT AND MAY NOT BE USED FOR ANY PURPOSE WHATSOEVER, OR REPRODUCED THROUGH ANY MEDIUM WITHOUT THE WRITTEN PERMISSION OF THE ARCHITECT. NO RESPONSIBILITY ACCEPTED FOR UNAUTHORISED USE.


4 The Glasshouse  
47A Goshawk Road  
London W12 8DP  
T: +44(0)20 8743 4401  
E: info@neildaviesarchitects.com

NOTES

B Issued for planning 26/01/18  
A Client issue for comment 12/01/18

**PLANNING**

PROJECT CHALCOTS ESTATE  
TITLE Blashford Existing Elev West  
JOB NO 114  
SCALE 1:100 @ A1  
DATE 22/12/17  
DRAWN BY SN  
CHECKED BY ND  
DWG NO 026  
REVISION B

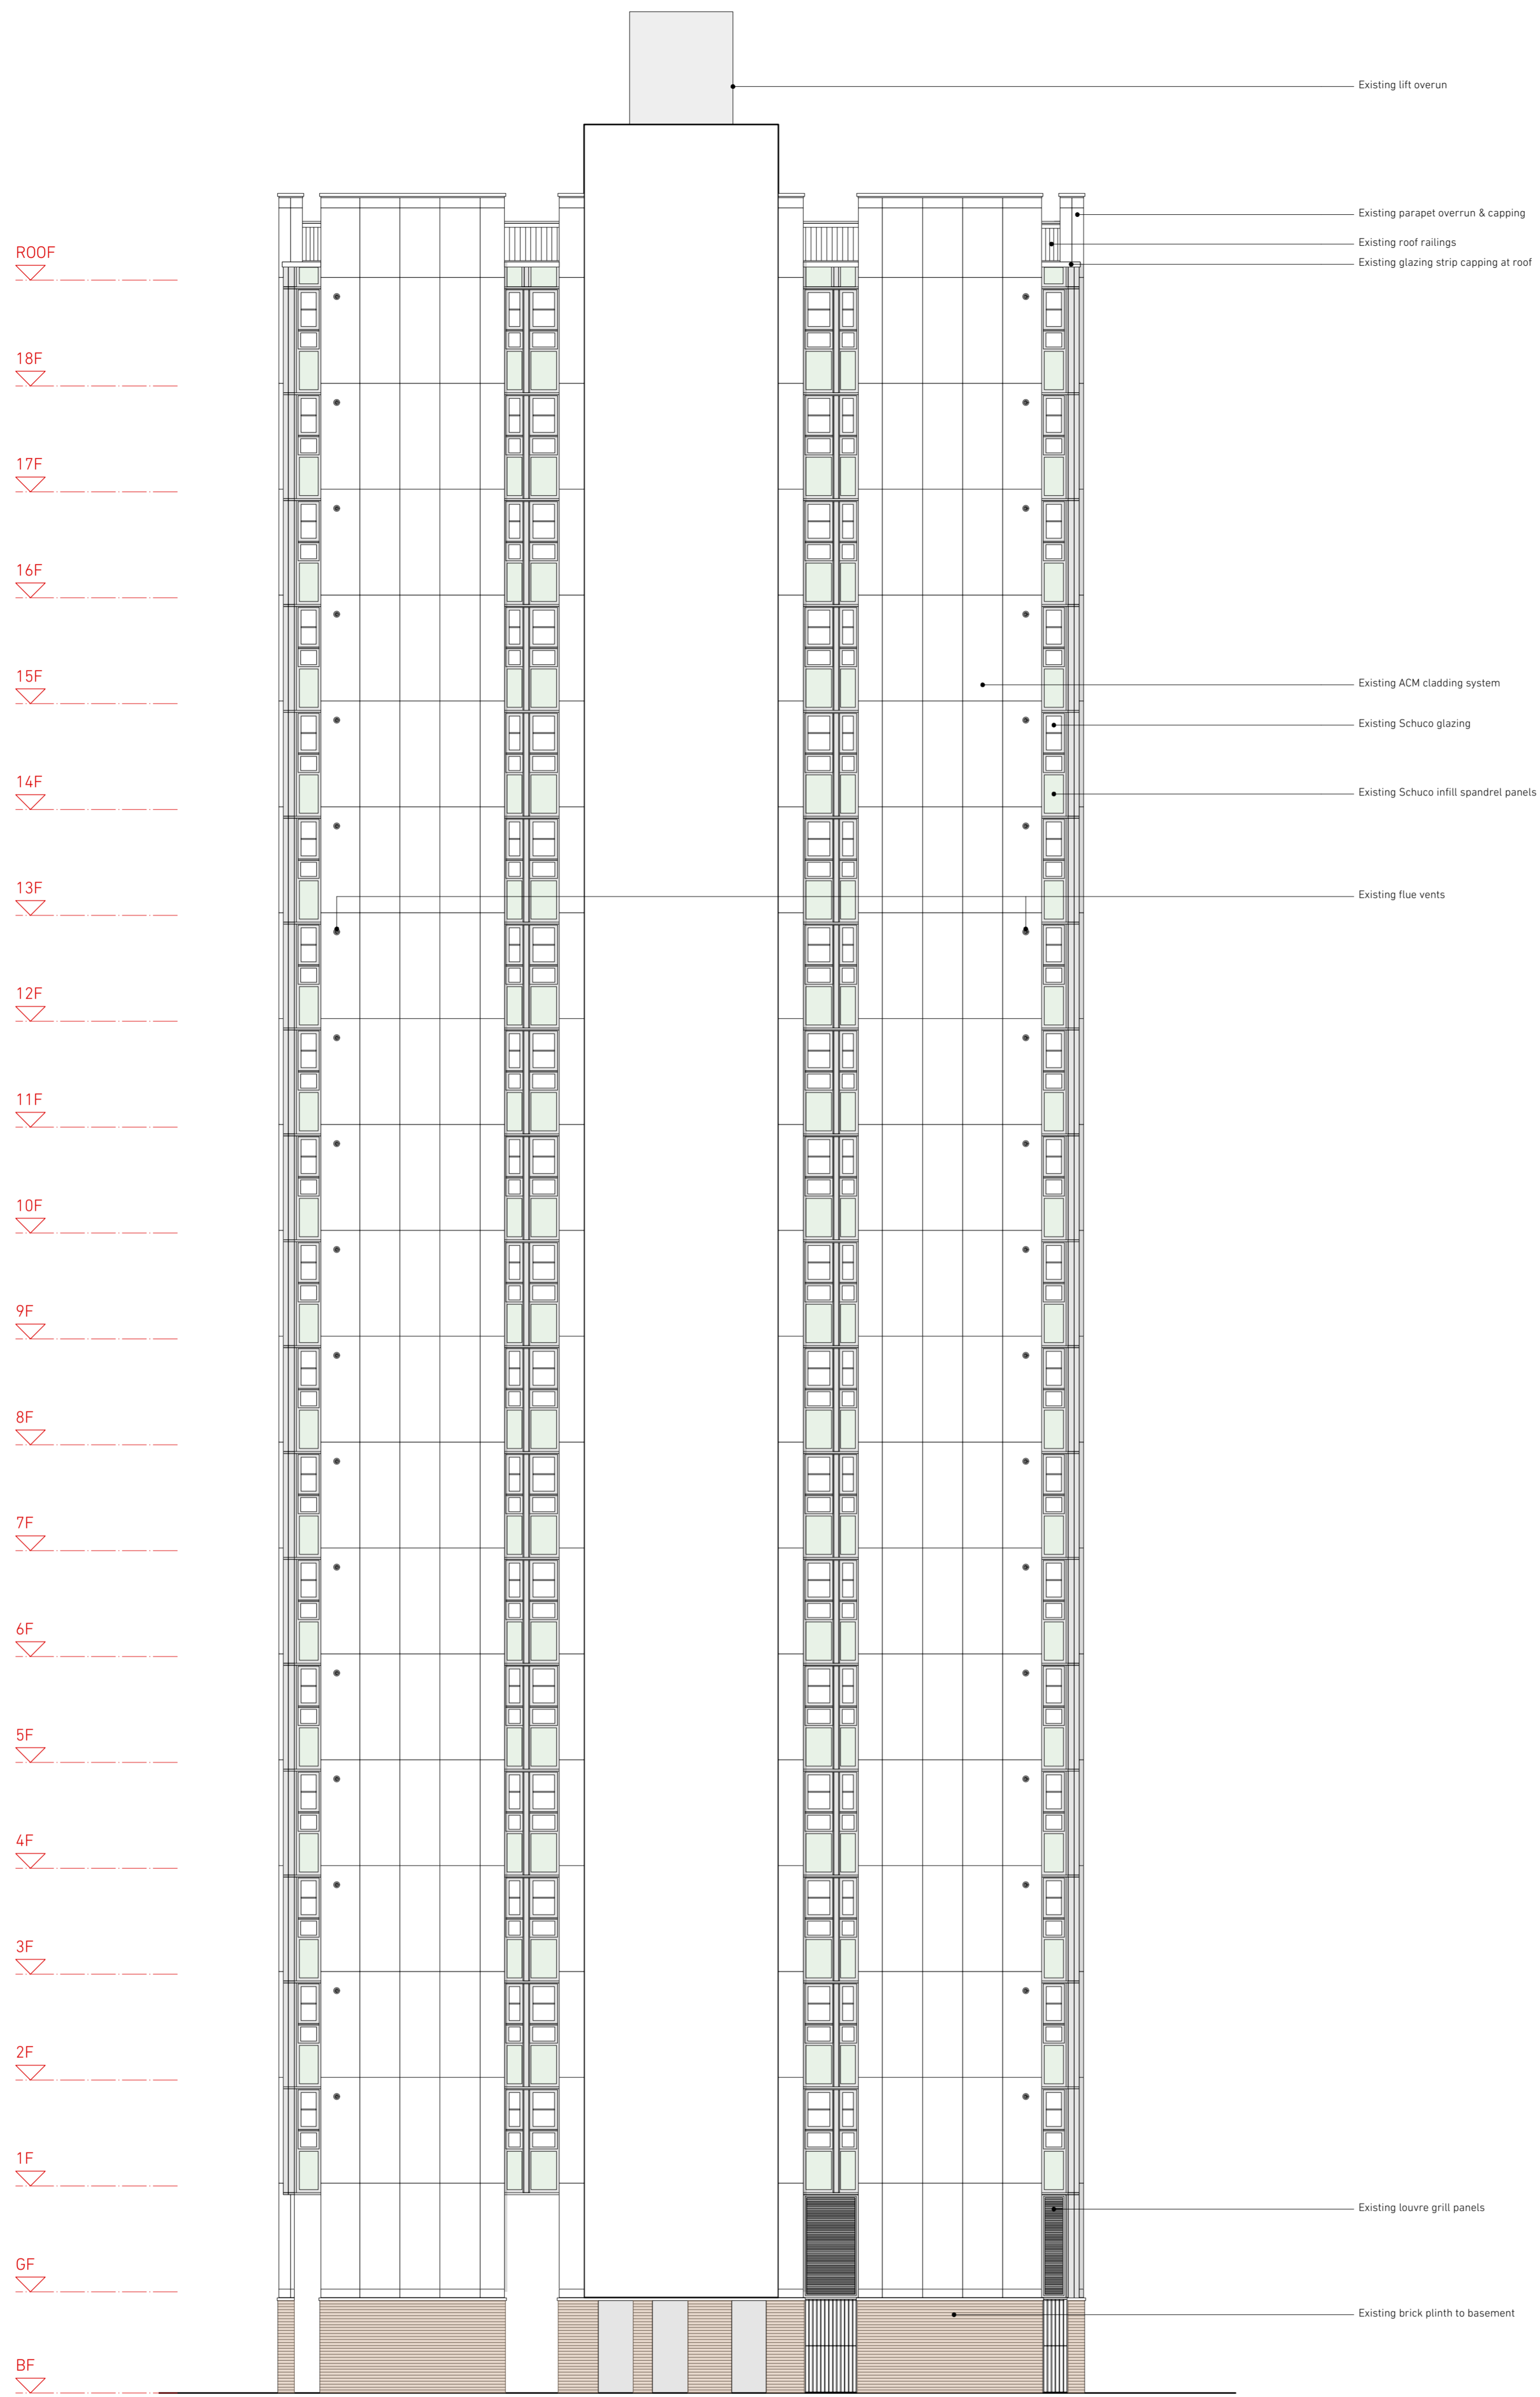


01 Blashford - Existing East Elevation Internal  
Scale 1:100 @ A1

**NEIL  
DAVIES  
ARCHITECTS**

ALL INFORMATION REMAINS THE PROPERTY OF THE ARCHITECT AND MAY NOT BE USED FOR ANY PURPOSE WHATSOEVER, OR REPRODUCED THROUGH ANY MEDIUM WITHOUT THE WRITTEN PERMISSION OF THE ARCHITECT. NO RESPONSIBILITY ACCEPTED FOR UNAUTHORISED USE.

4 The Glasshouse  
47A Goshawk Road  
London W12 8DP  
T: +44(0)20 8743 4401  
E: info@neildaviesarchitects.com

NOTES

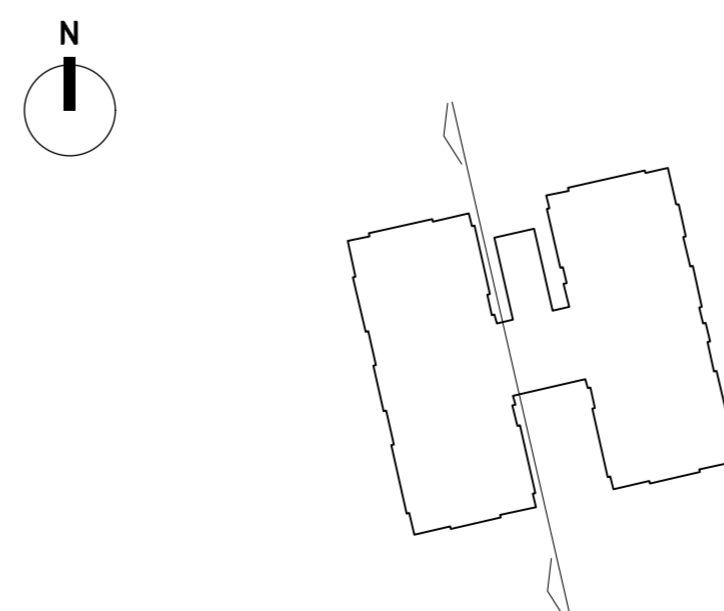



02 Blashford - Key Plan  
Scale 1:500 @ A1

B Issued for planning 26/01/18  
A Client issue for comment 12/01/18

PLANNING

PROJECT CHALCOTS ESTATE  
TITLE Blashford Existing Elev Int East  
JOB NO 114  
SCALE 1:100 @ A1  
DATE 22/12/17  
DRAWN BY SN  
CHECKED BY ND  
DWG NO 027  
REVISION B



 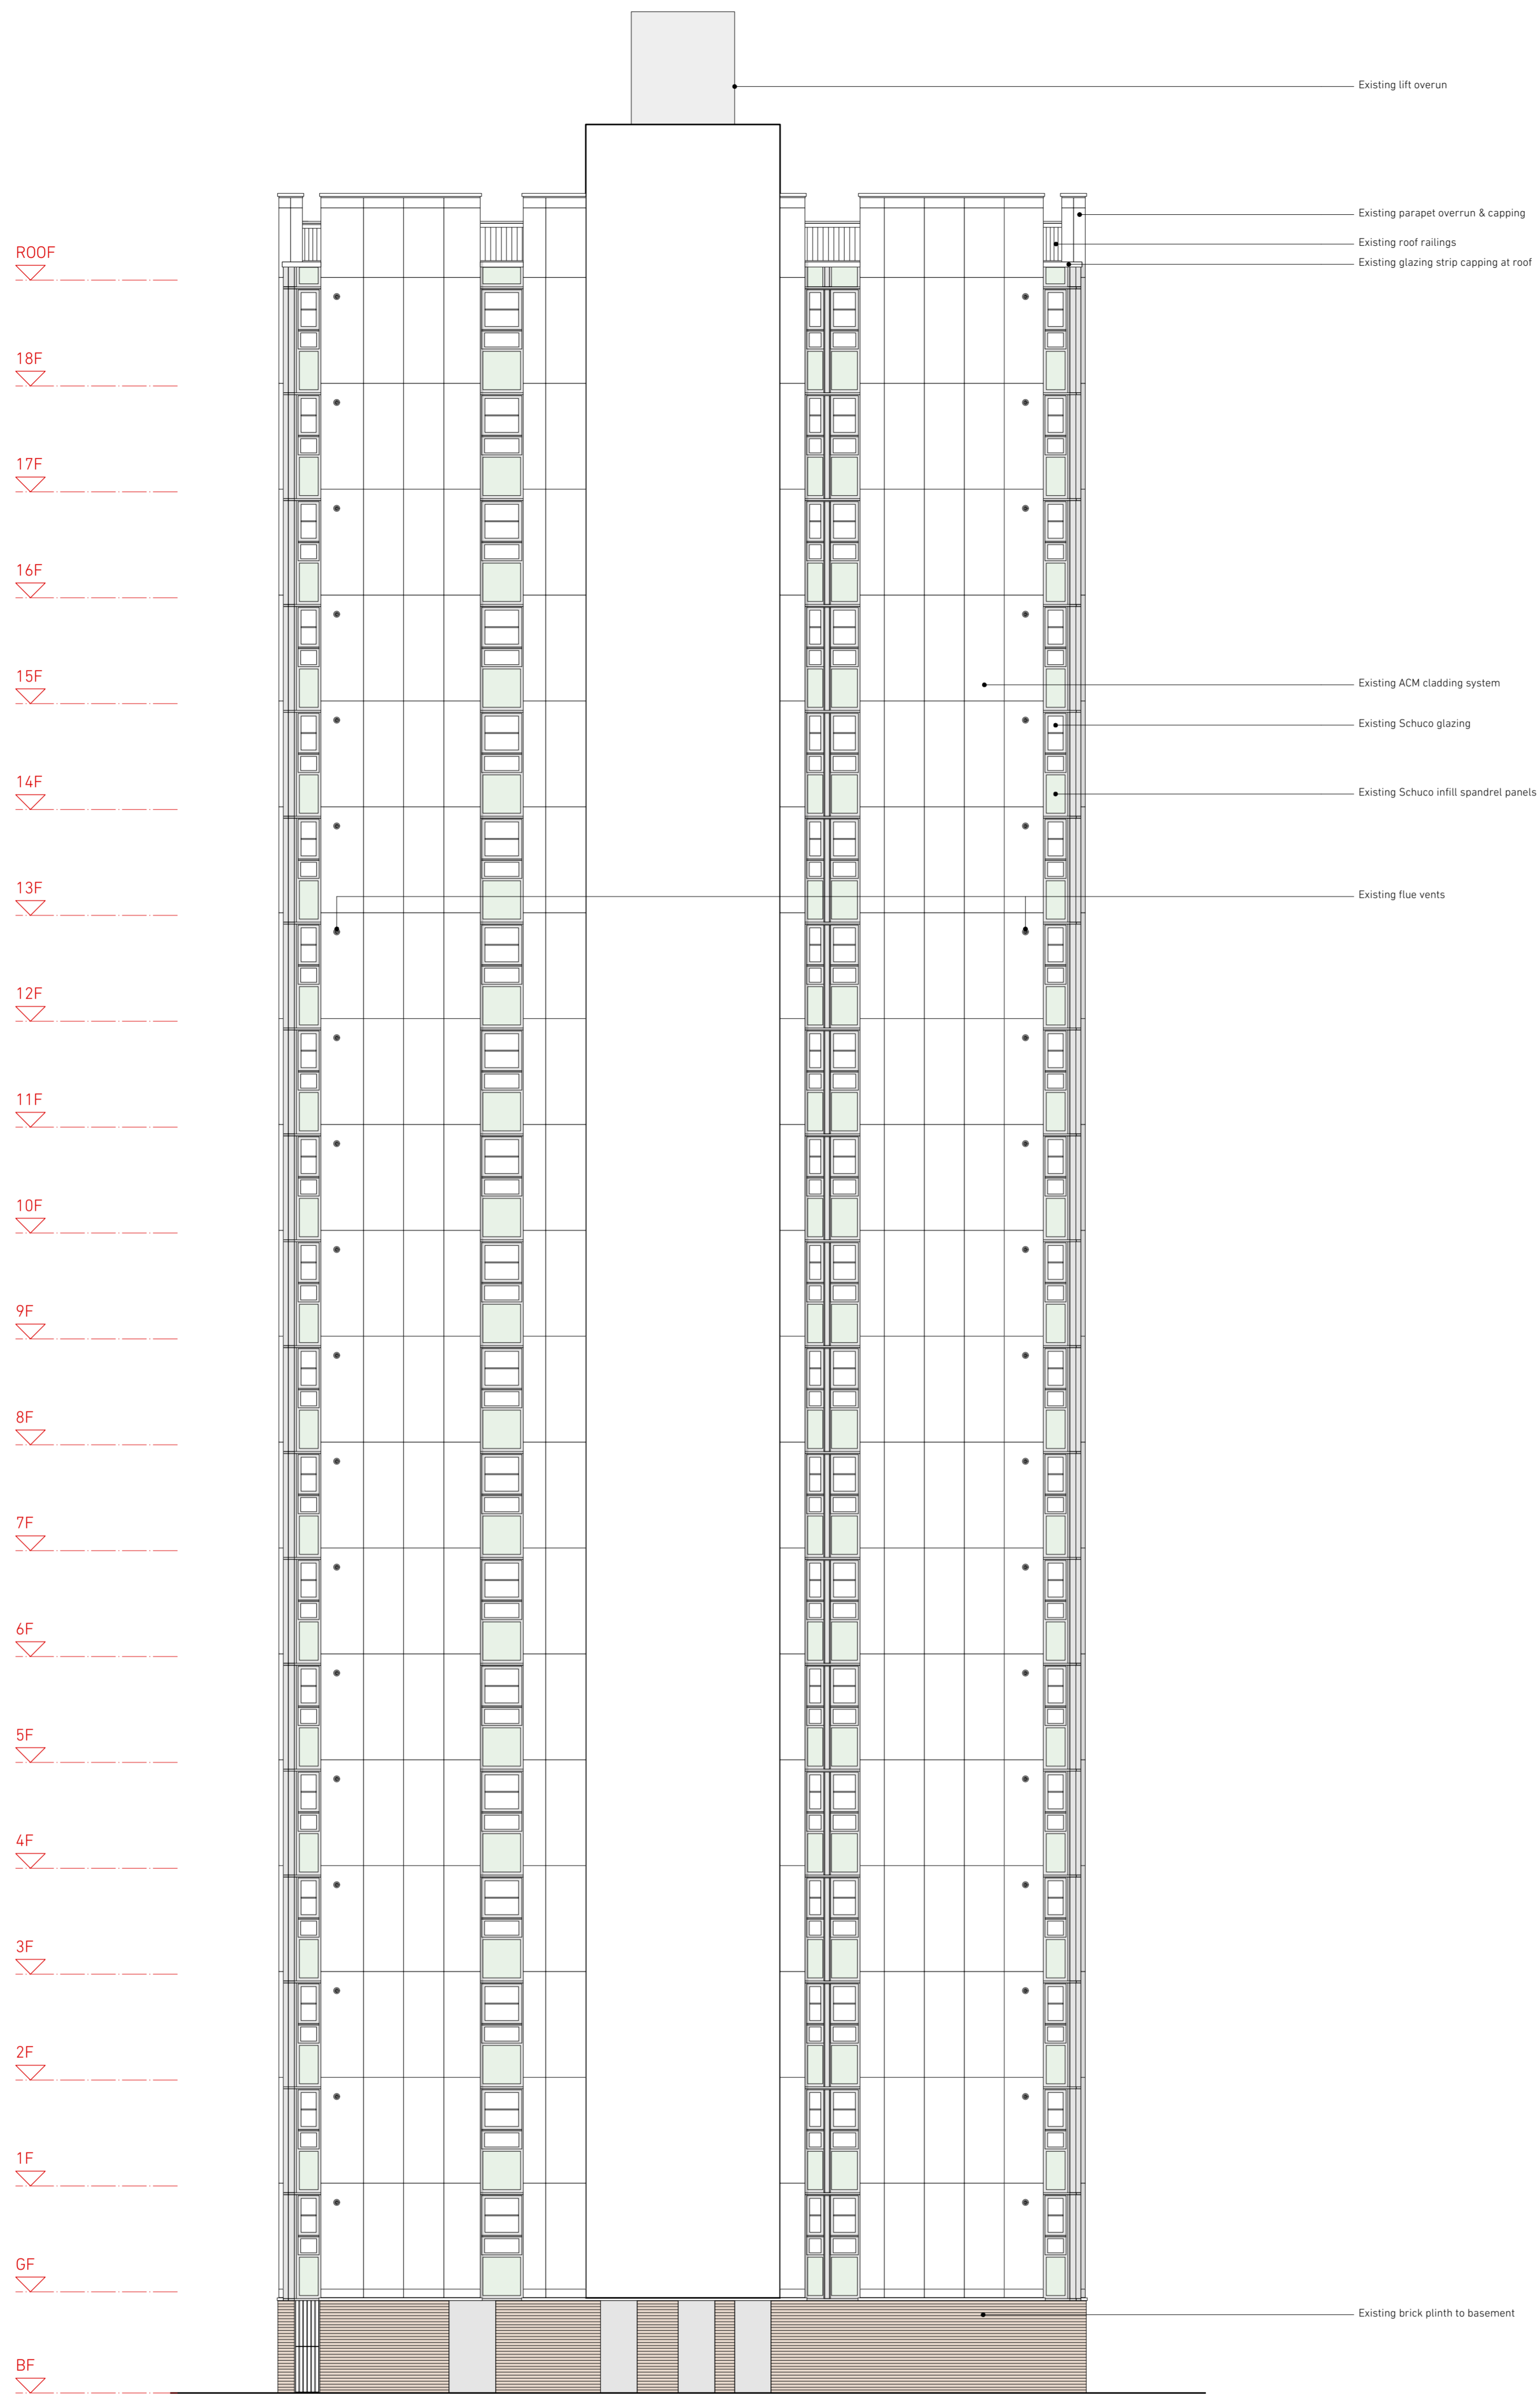


01 Blashford - Existing West Elevation Internal  
Scale 1:100 @ A1

**NEIL  
DAVIES  
ARCHITECTS**

ALL INFORMATION REMAINS THE PROPERTY OF THE ARCHITECT AND MAY NOT BE USED FOR ANY PURPOSE WHATSOEVER, OR REPRODUCED THROUGH ANY MEDIUM WITHOUT THE WRITTEN PERMISSION OF THE ARCHITECT. NO RESPONSIBILITY ACCEPTED FOR UNAUTHORISED USE.

4 The Glasshouse  
47A Goshawk Road  
London W12 8DP  
T: +44(0)20 8743 4401  
E: info@neildaviesarchitects.com

NOTES

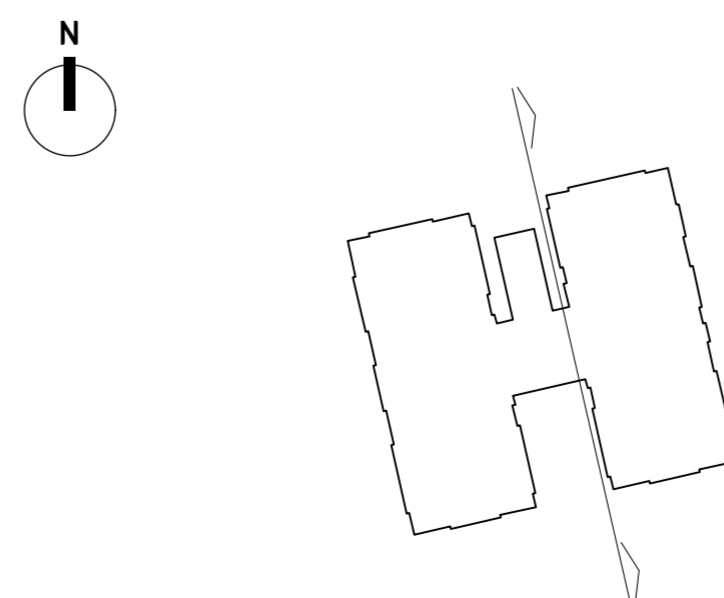

02 Blashford - Key Plan  
Scale 1:500 @ A1

B Issued for planning 26/01/18  
A Client issue for comment 12/01/18

PLANNING

PROJECT CHALCOTS ESTATE  
TITLE Blashford Existing Elev Int West  
JOB NO 114  
SCALE 1:100 @ A1  
DATE 22/12/17  
DRAWN BY SN  
CHECKED BY ND  
DWG NO 028  
REVISION B