


Adelaide Road

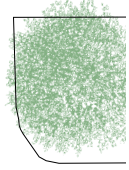

**NEIL
DAVIES
ARCHITECTS**

ALL INFORMATION REMAINS THE PROPERTY OF THE ARCHITECT AND MAY NOT BE USED FOR ANY PURPOSE WHATSOEVER, OR REPRODUCED THROUGH ANY MEDIUM WITHOUT THE WRITTEN PERMISSION OF THE ARCHITECT. NO RESPONSIBILITY ACCEPTED FOR UNAUTHORISED USE.

4 The Glasshouse
49A Goldhawk Road
London W12 8QP
T: +44(0)20 8743 4401
E: info@neildaviesarchitects.com

NOTES


B	Issued for planning	26/01/18
A	Client issue for comment	12/01/18

PLANNING



PROJECT	CHALCOTS ESTATE
TITLE	Burnham Existing GF Plan
JOB NO	114
SCALE	1:200 @ A3
DATE	22/12/17
DRAWN BY	SN
CHECKED BY	ND
DWG NO	050
REVISION	B

01

Burnham Existing Ground Floor Plan
Scale 1:200 @ A3

 

Adelaide Road

 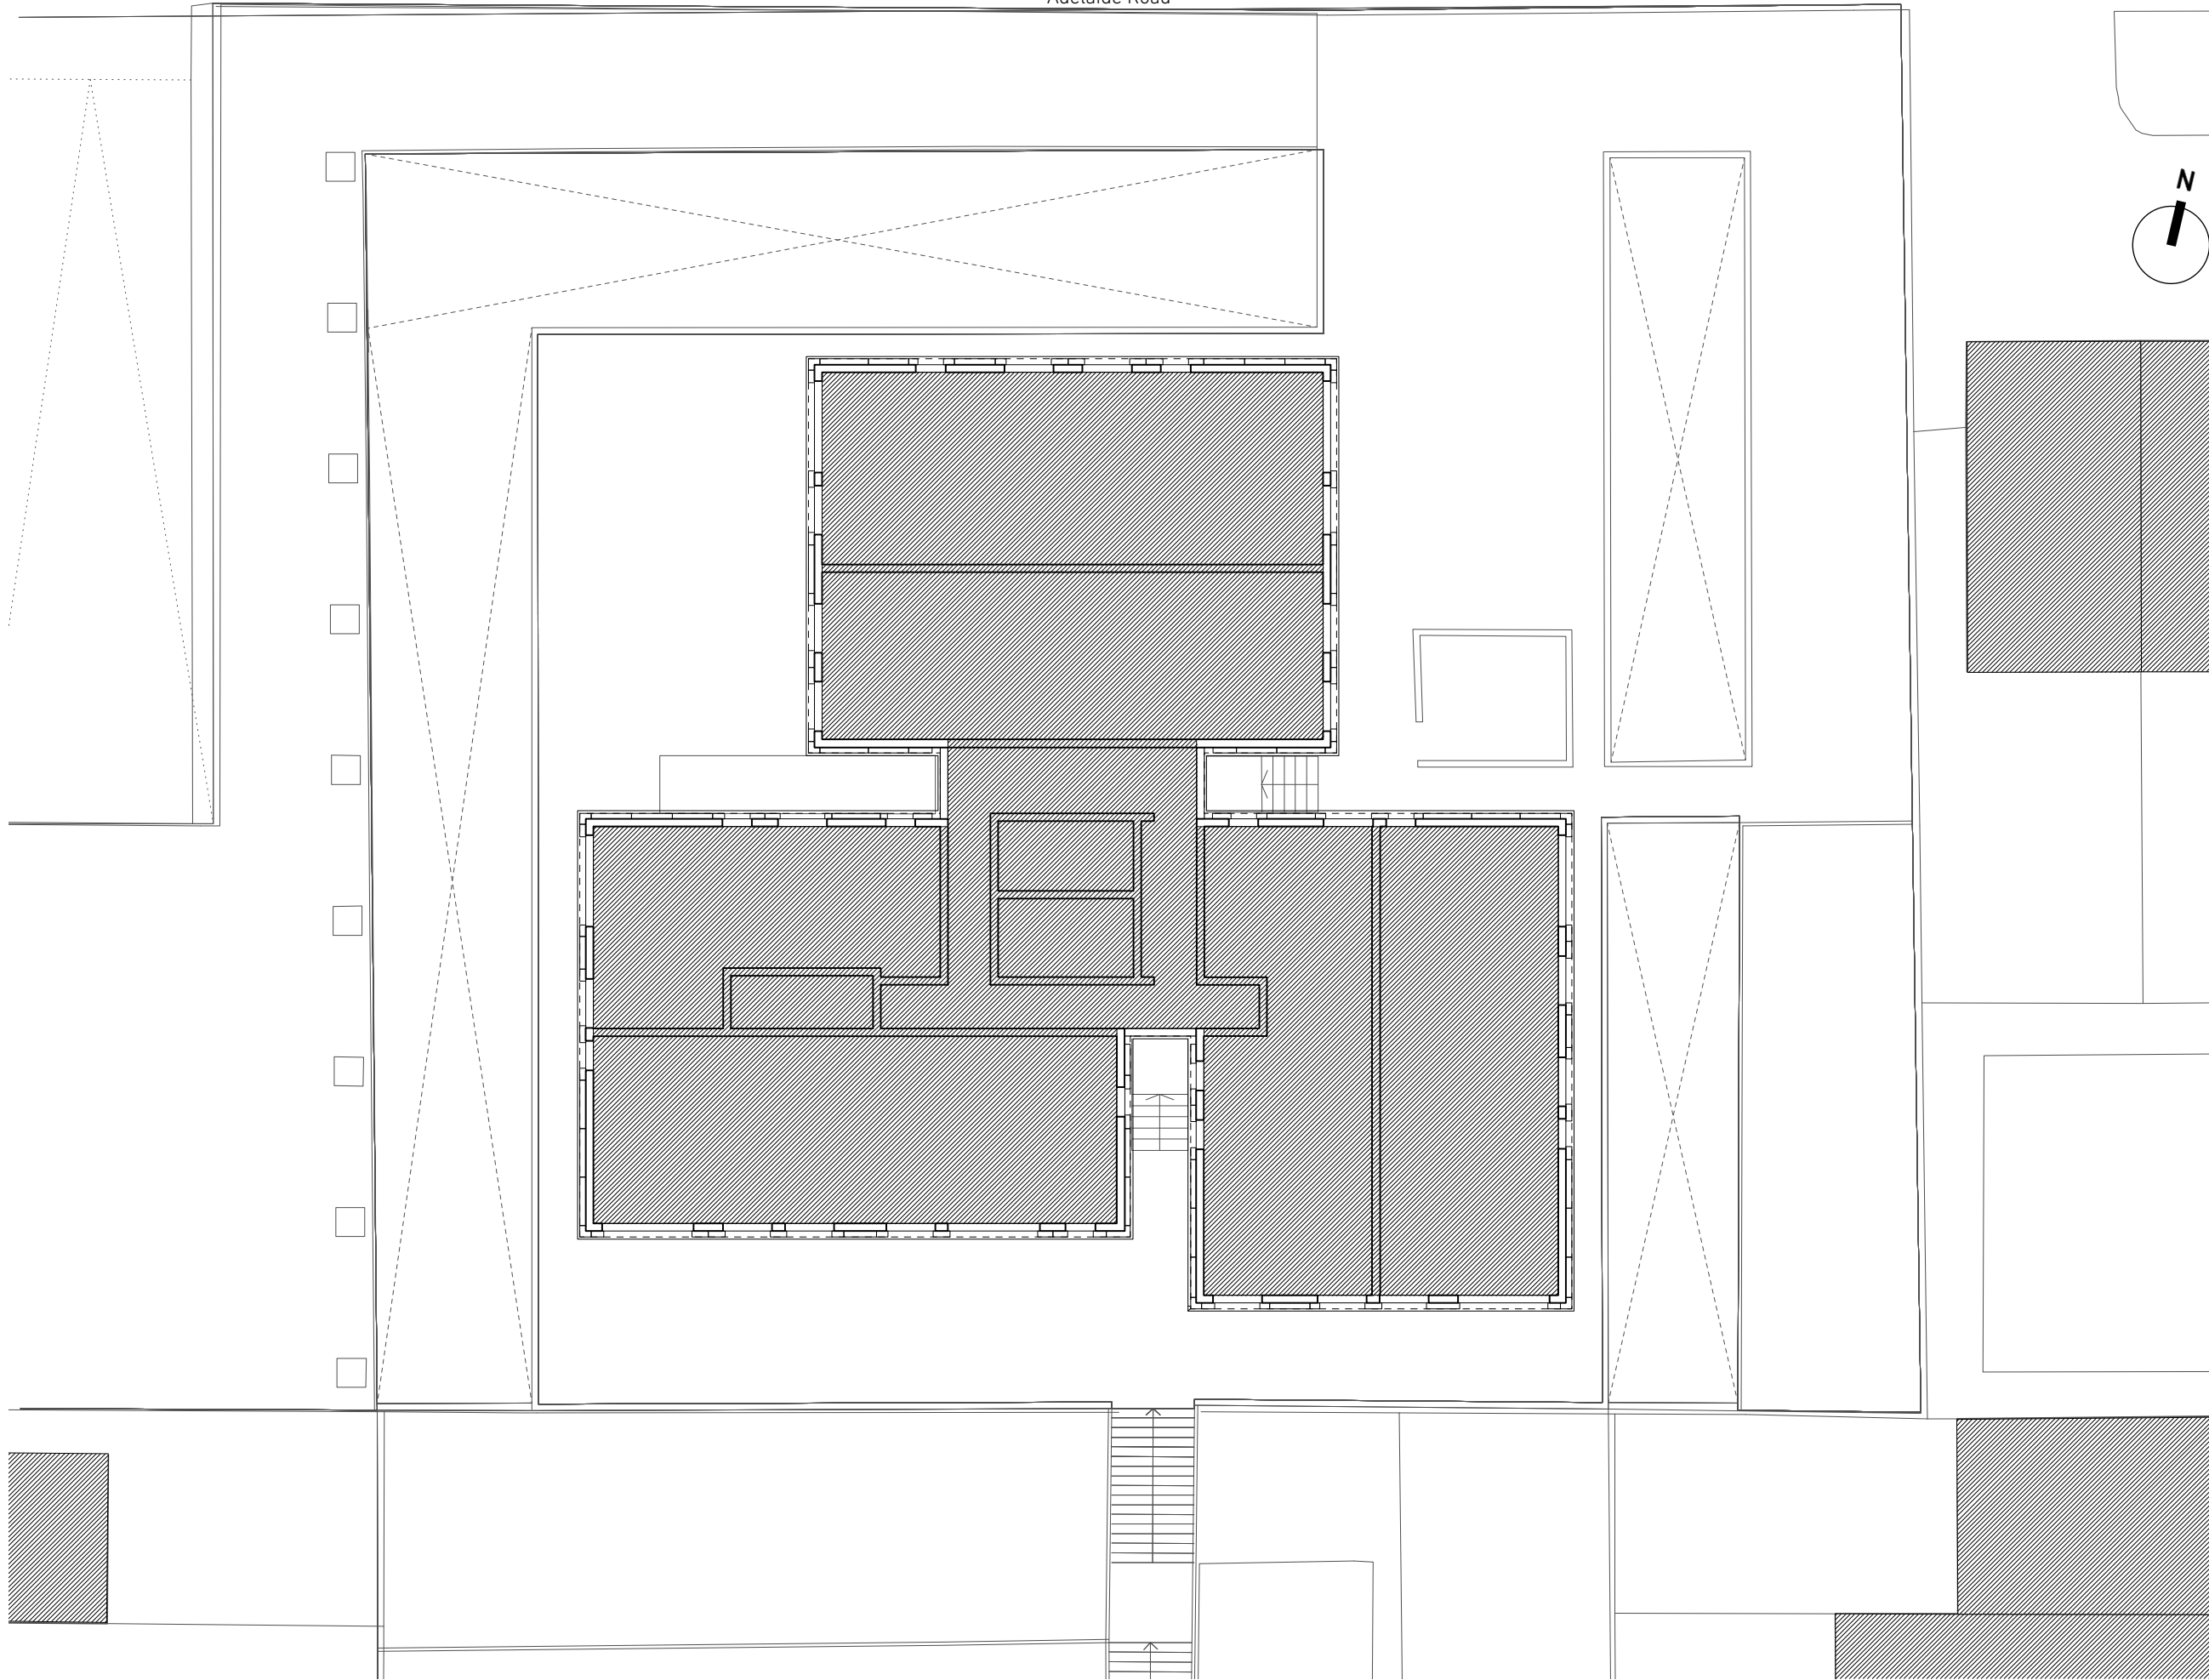

**NEIL
DAVIES
ARCHITECTS**

ALL INFORMATION REMAINS THE PROPERTY OF THE ARCHITECT AND MAY NOT BE USED FOR ANY PURPOSE WHATSOEVER, OR REPRODUCED THROUGH ANY MEDIUM WITHOUT THE WRITTEN PERMISSION OF THE ARCHITECT. NO RESPONSIBILITY ACCEPTED FOR UNAUTHORISED USE.

4 The Glasshouse
49A Goldhawk Road
London W12 8QP
T: +44(0)20 8743 4401
E: info@neildaviesarchitects.com

NOTES


B	Issued for planning	26/01/18
A	Client issue for comment	12/01/18

PLANNING


PROJECT	CHALCOTS ESTATE
TITLE	Burnham Existing 3F Plan
JOB NO	114
SCALE	1:200 @ A3
DATE	22/12/17
DRAWN BY	SN
CHECKED BY	ND
DWG NO	051
REVISION	B

01

Burnham Existing Third Floor Plan
Scale 1:200 @ A3

 

Adelaide Road

 

**NEIL
DAVIES
ARCHITECTS**

ALL INFORMATION REMAINS THE PROPERTY OF THE ARCHITECT AND MAY NOT BE USED FOR ANY PURPOSE WHATSOEVER, OR REPRODUCED THROUGH ANY MEDIUM WITHOUT THE WRITTEN PERMISSION OF THE ARCHITECT. NO RESPONSIBILITY ACCEPTED FOR UNAUTHORISED USE.

4 The Glasshouse
49A Goldhawk Road
London W12 8QP
T: +44(0)20 8743 4401
E: info@neildaviesarchitects.com


NOTES




B	Issued for planning	26/01/18
A	Client issue for comment	12/01/18

PLANNING

PROJECT	CHALCOTS ESTATE
TITLE	Burnham Existing Roof Plan
JOB NO	114
SCALE	1:200 @ A3
DATE	22/12/17
DRAWN BY	SN
CHECKED BY	ND
DWG NO	052
REVISION	B

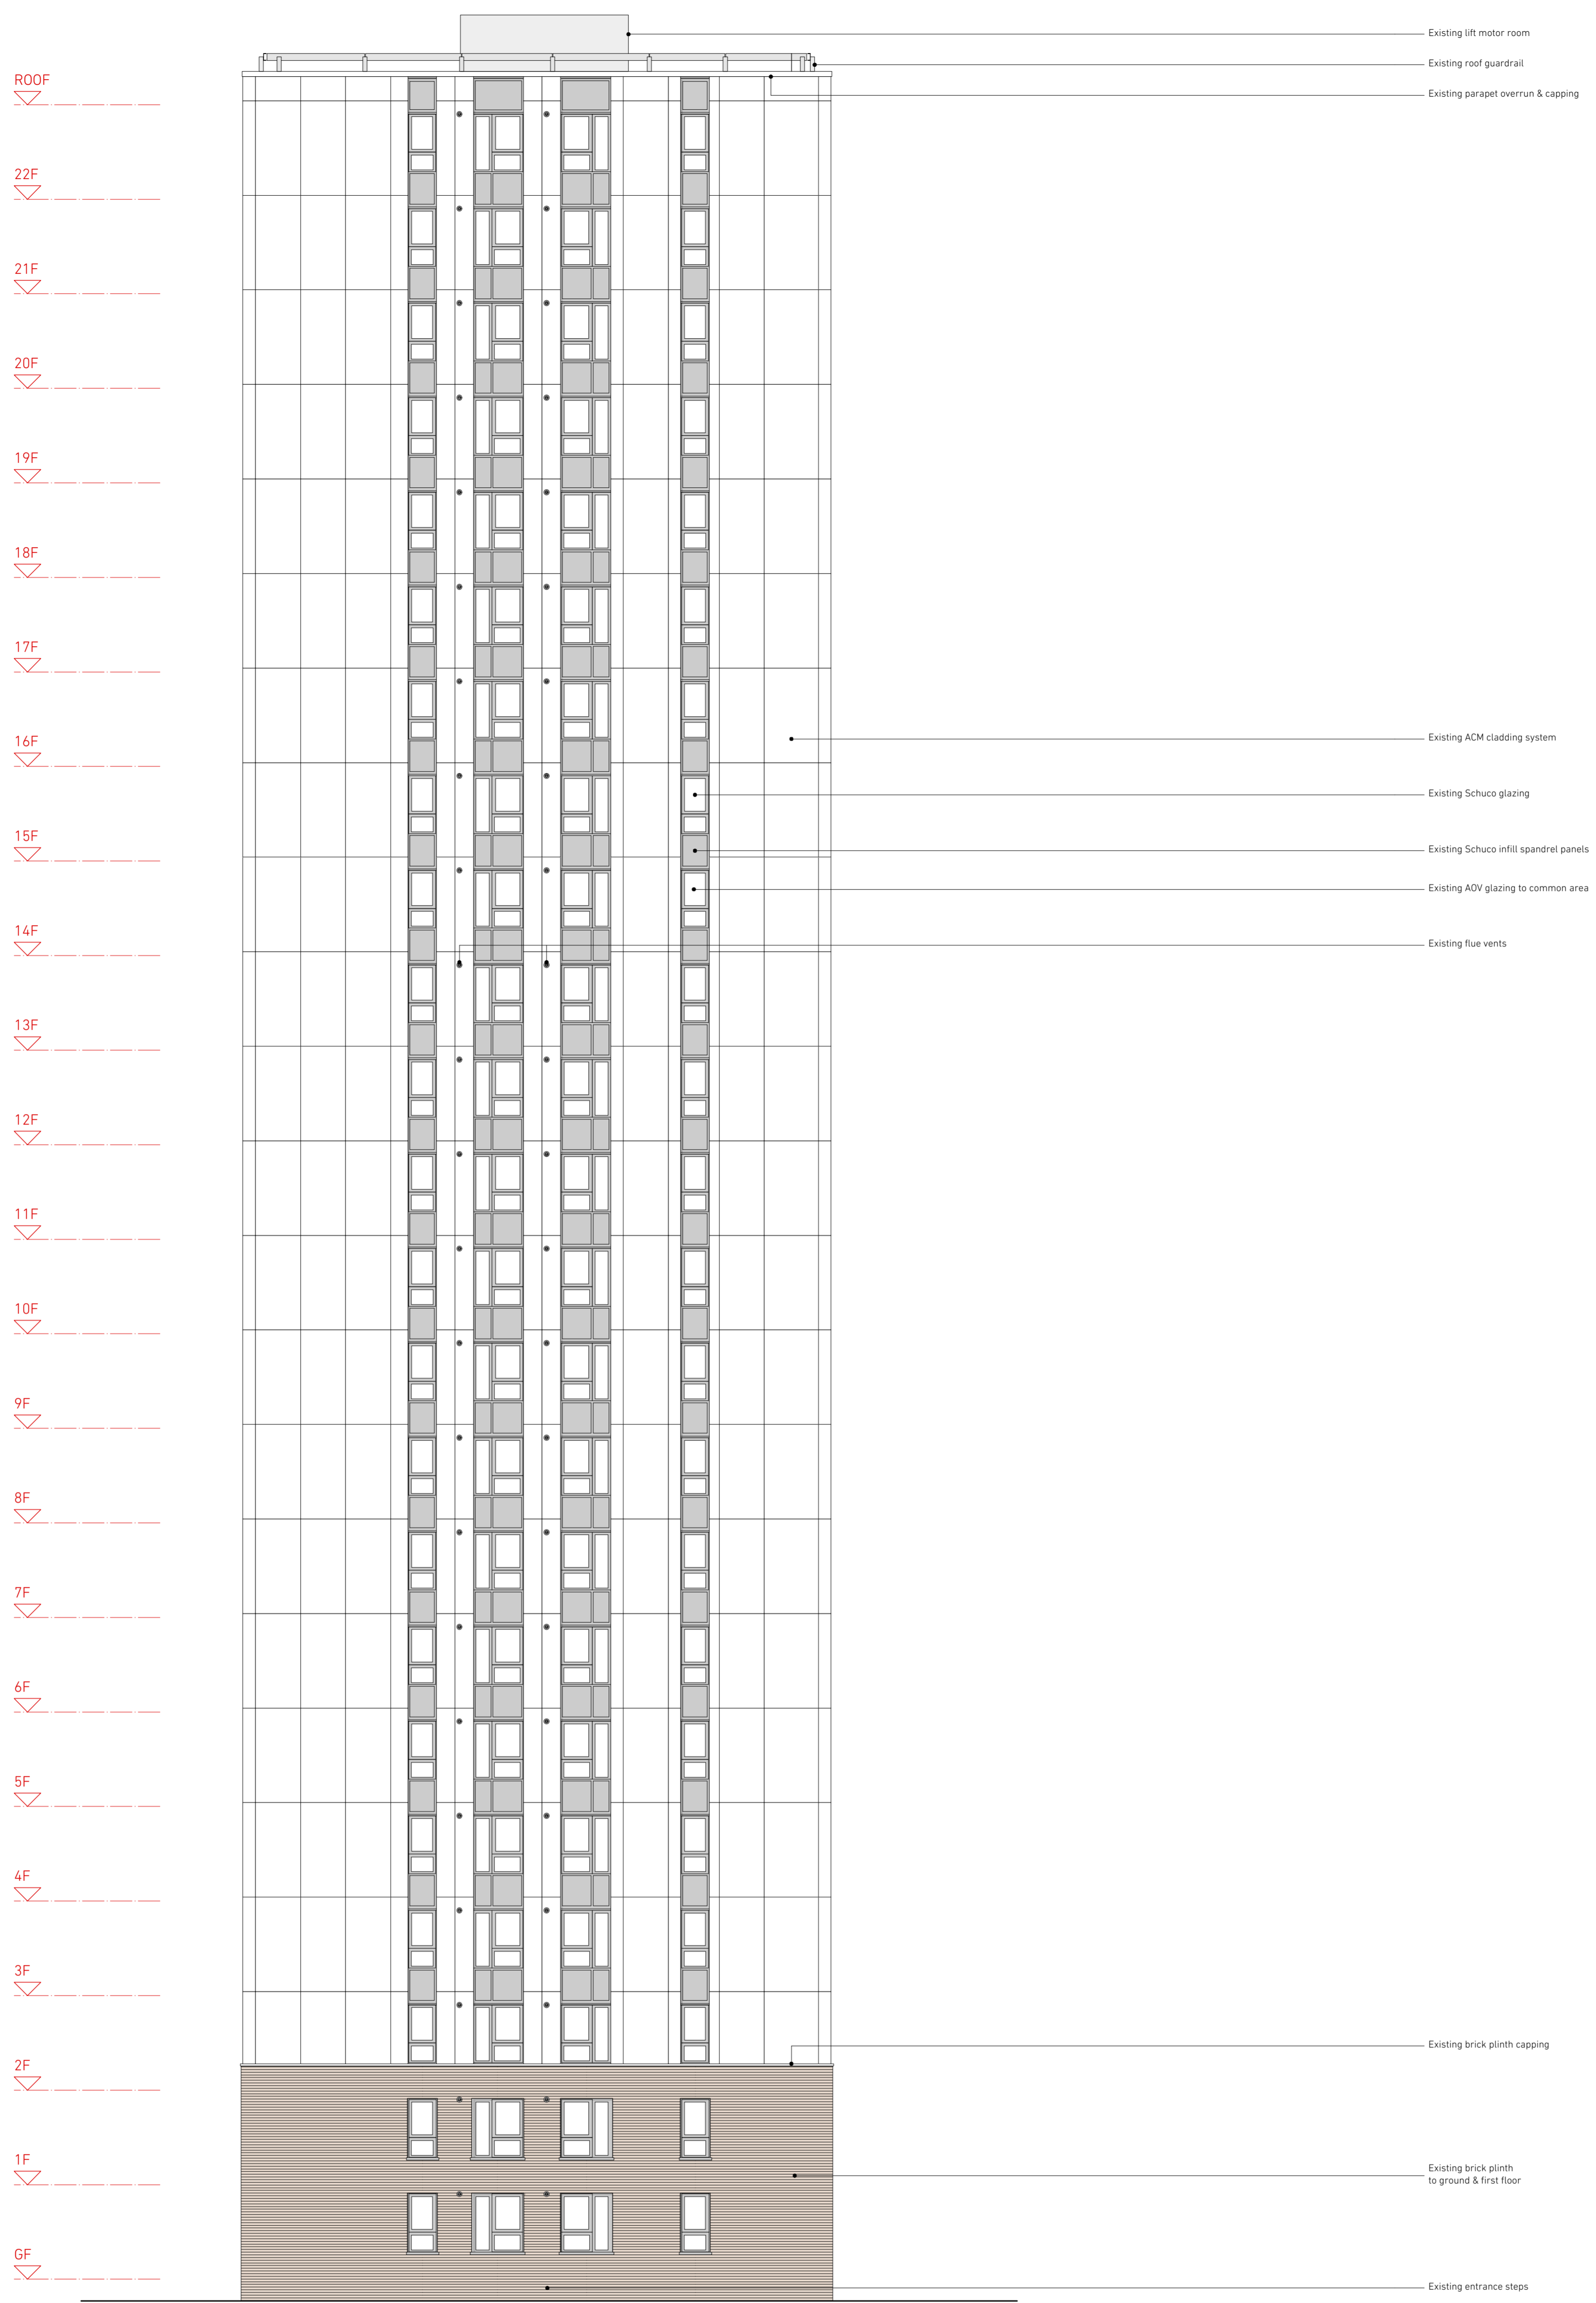

01 Burnham - Existing North Elevation
Scale 1:100 @ A1

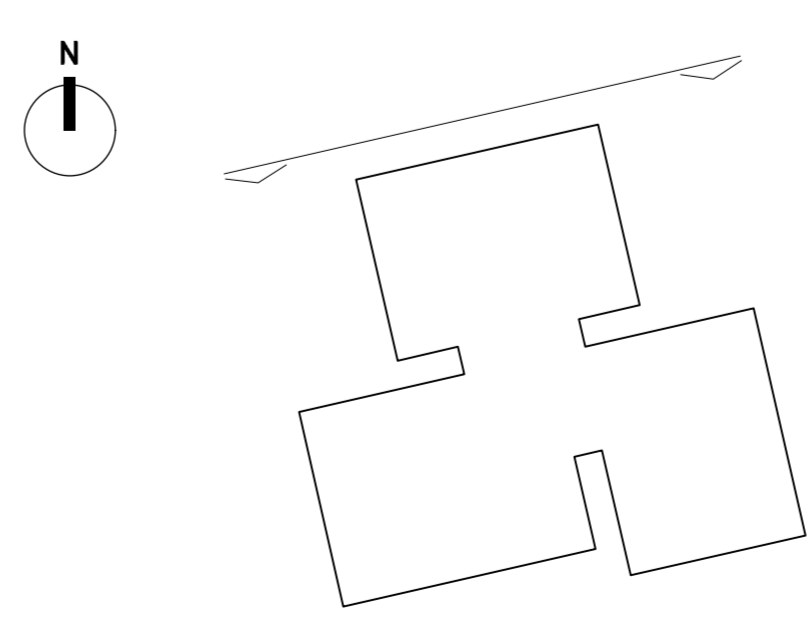

02 Burnham - Key Plan
Scale 1:500 @ A1

**NEIL
DAVIES
ARCHITECTS**

ALL INFORMATION REMAINS THE PROPERTY OF THE ARCHITECT AND MAY NOT BE USED FOR ANY PURPOSE WHATSOEVER, OR REPRODUCED THROUGH ANY MEDIUM WITHOUT THE WRITTEN PERMISSION OF THE ARCHITECT. NO RESPONSIBILITY ACCEPTED FOR UNAUTHORISED USE.


4 The Glasshouse
47A Goshawk Road
London W12 8DP
T: +44(0)20 8743 4401
E: info@neildaviesarchitects.com

NOTES

B Issued for planning 26/01/18
A Client issue for comment 12/01/18

PLANNING

PROJECT CHALCOTS ESTATE
TITLE Burnham Existing Elev North
JOB NO 114
SCALE 1:100 @ A1
DATE 22/12/17
DRAWN BY SN
CHECKED BY ND
DWG NO 053
REVISION B

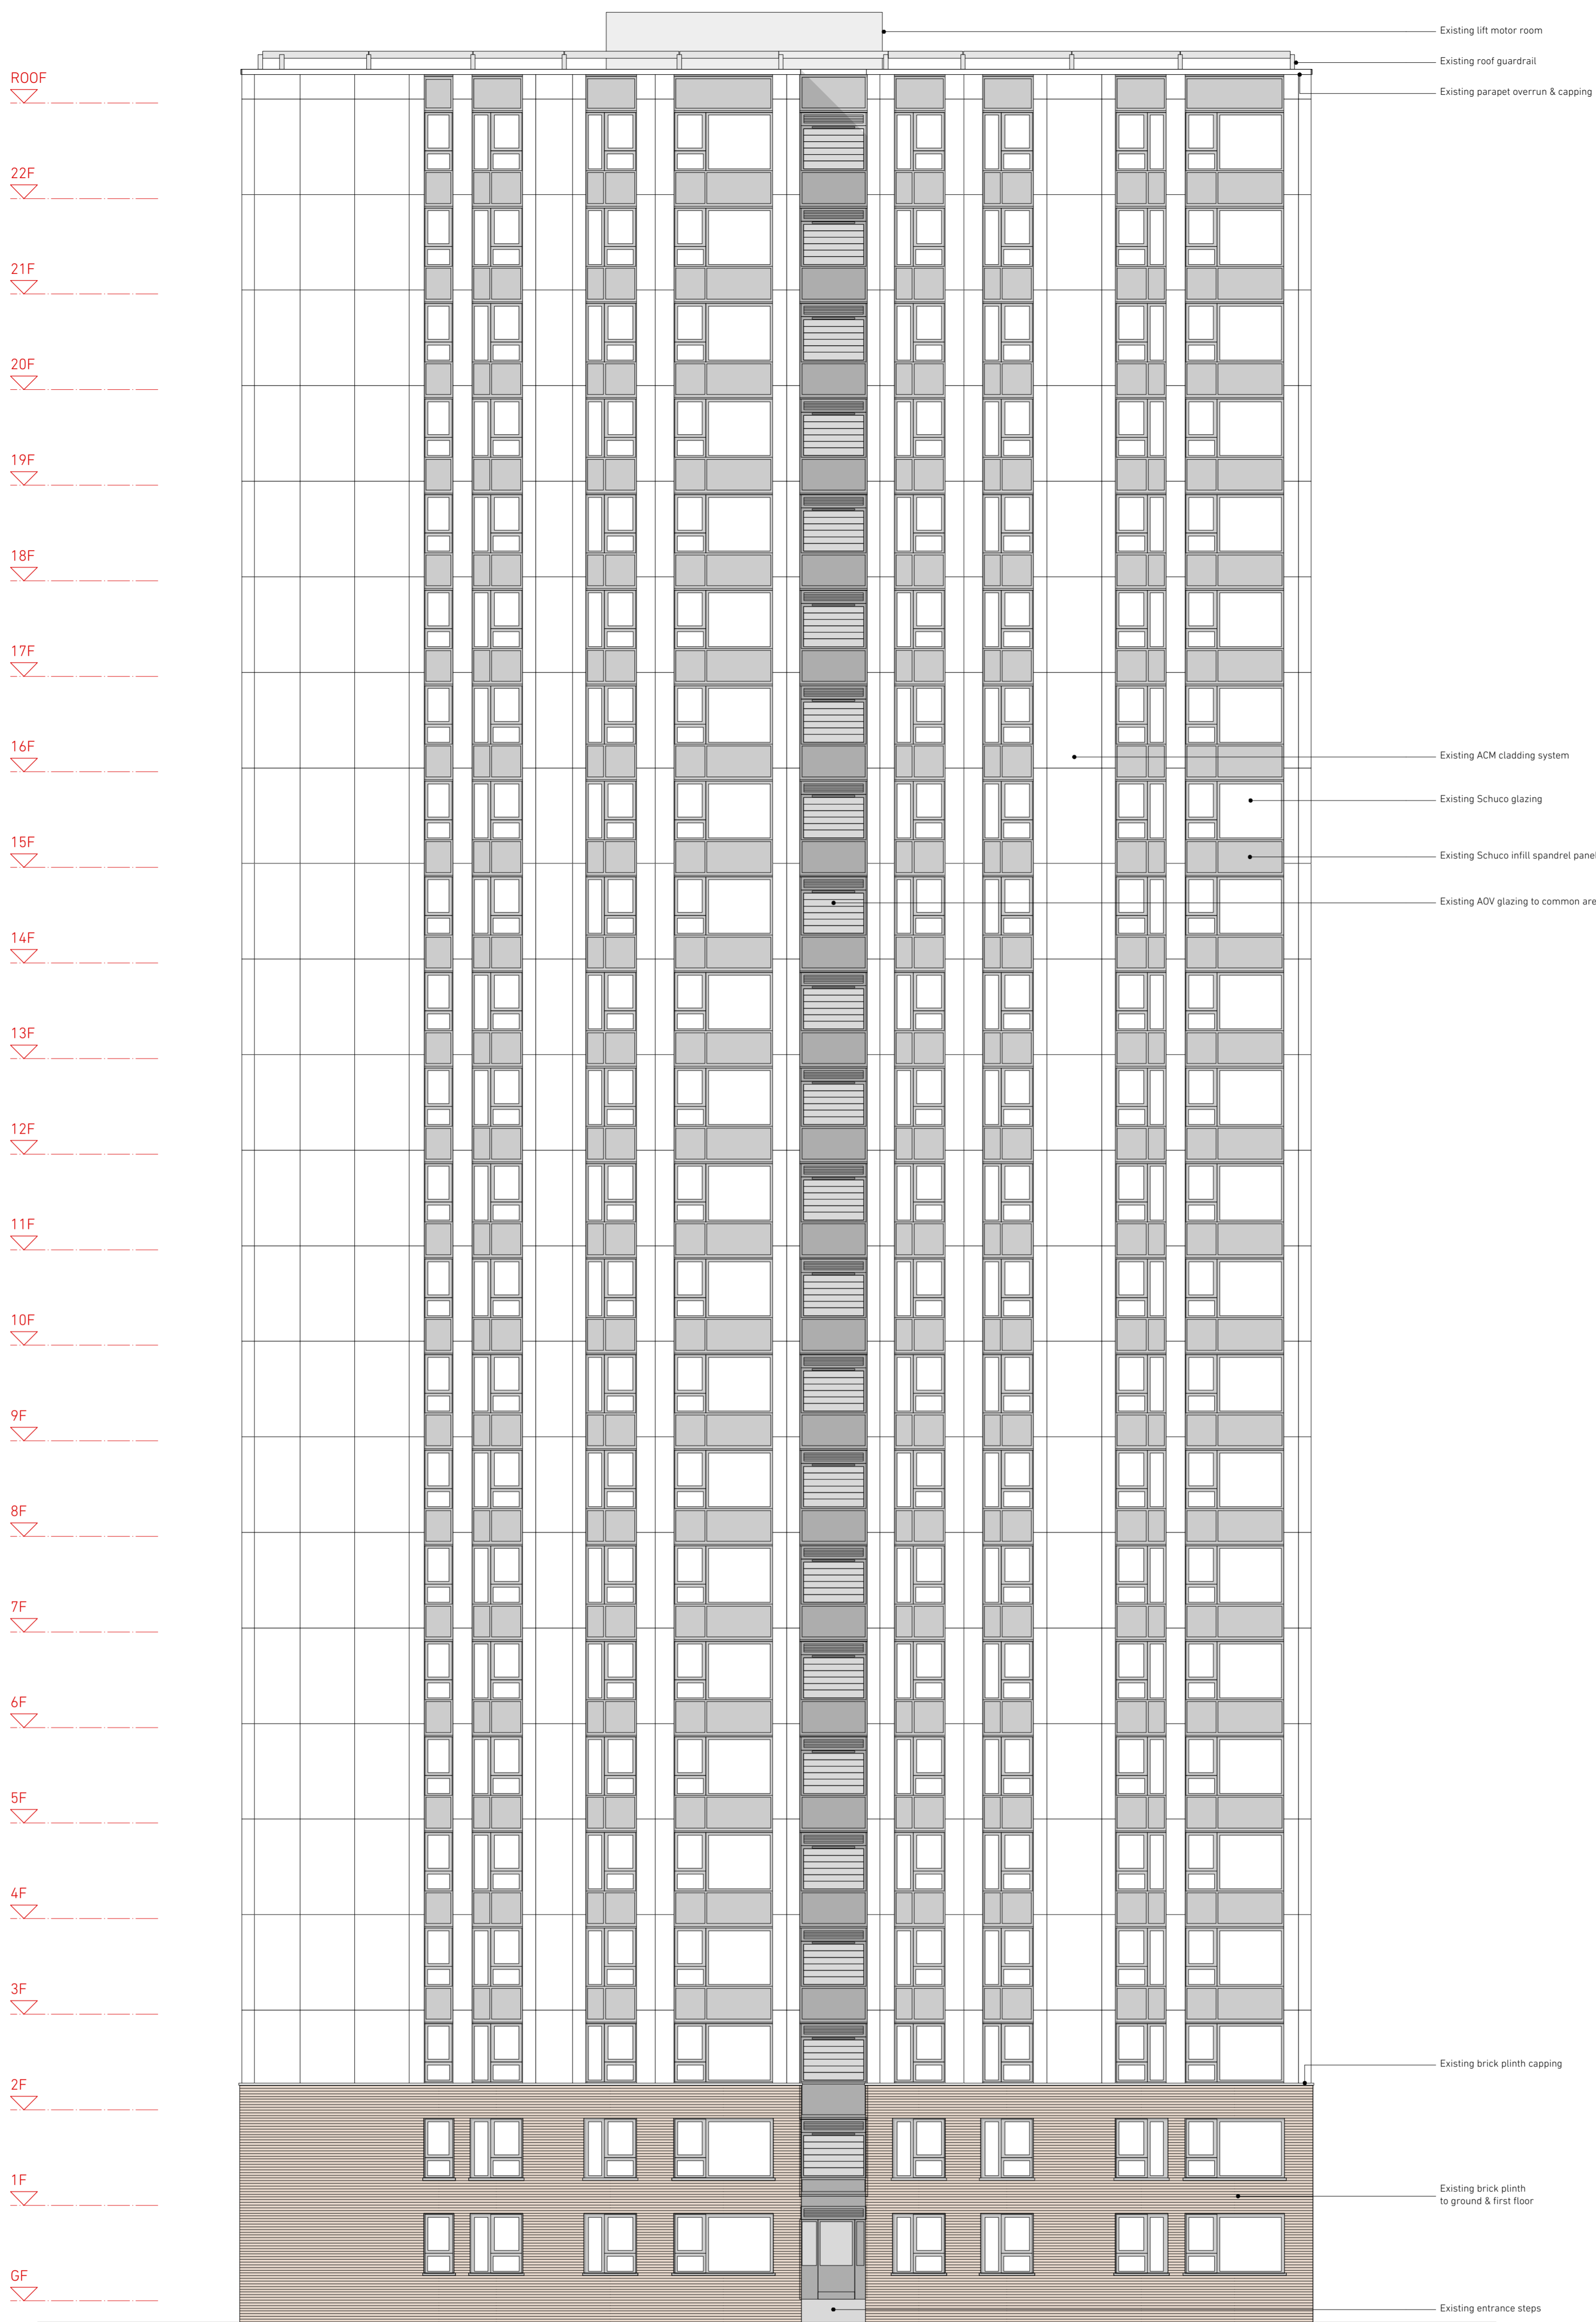

01 Burnham - Existing East Elevation
Scale 1:100 @ A1


**NEIL
DAVIES
ARCHITECTS**

ALL INFORMATION REMAINS THE PROPERTY OF THE ARCHITECT AND MAY NOT BE USED FOR ANY PURPOSE WHATSOEVER, OR REPRODUCED THROUGH ANY MEDIUM WITHOUT THE WRITTEN PERMISSION OF THE ARCHITECT. NO RESPONSIBILITY ACCEPTED FOR UNAUTHORISED USE.

4 The Glasshouse
47A Goshawk Road
London W12 8DP
T: +44(0)20 8743 4401
E: info@neildaviesarchitects.com

NOTES



02 Burnham - Key Plan
Scale 1:500 @ A1

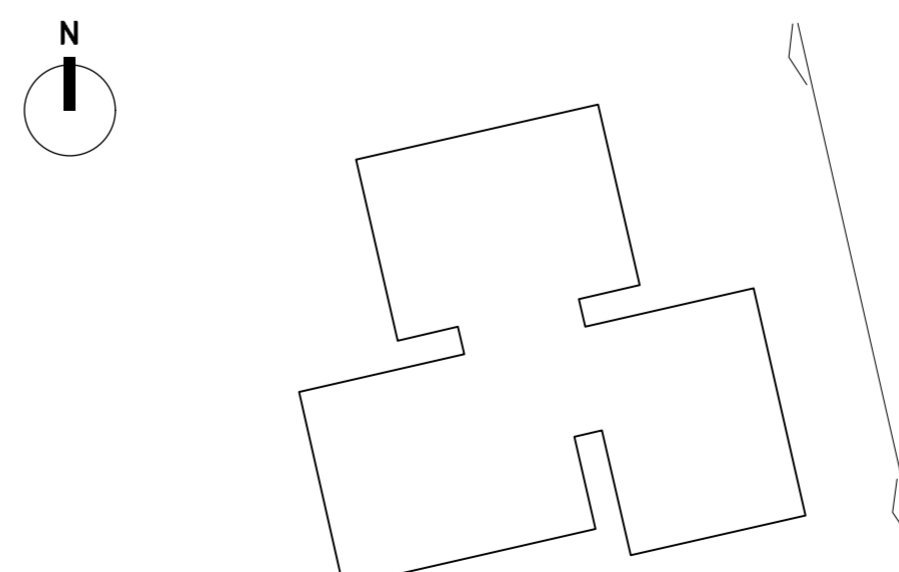

B Issued for planning 26/01/18
A Client issue for comment 12/01/18

PLANNING

PROJECT CHALCOTS ESTATE
TITLE Burnham Existing Elev East
JOB NO 114
SCALE 1:100 @ A1
DATE 22/12/17
DRAWN BY SN
CHECKED BY ND
DWG NO 054
REVISION B

 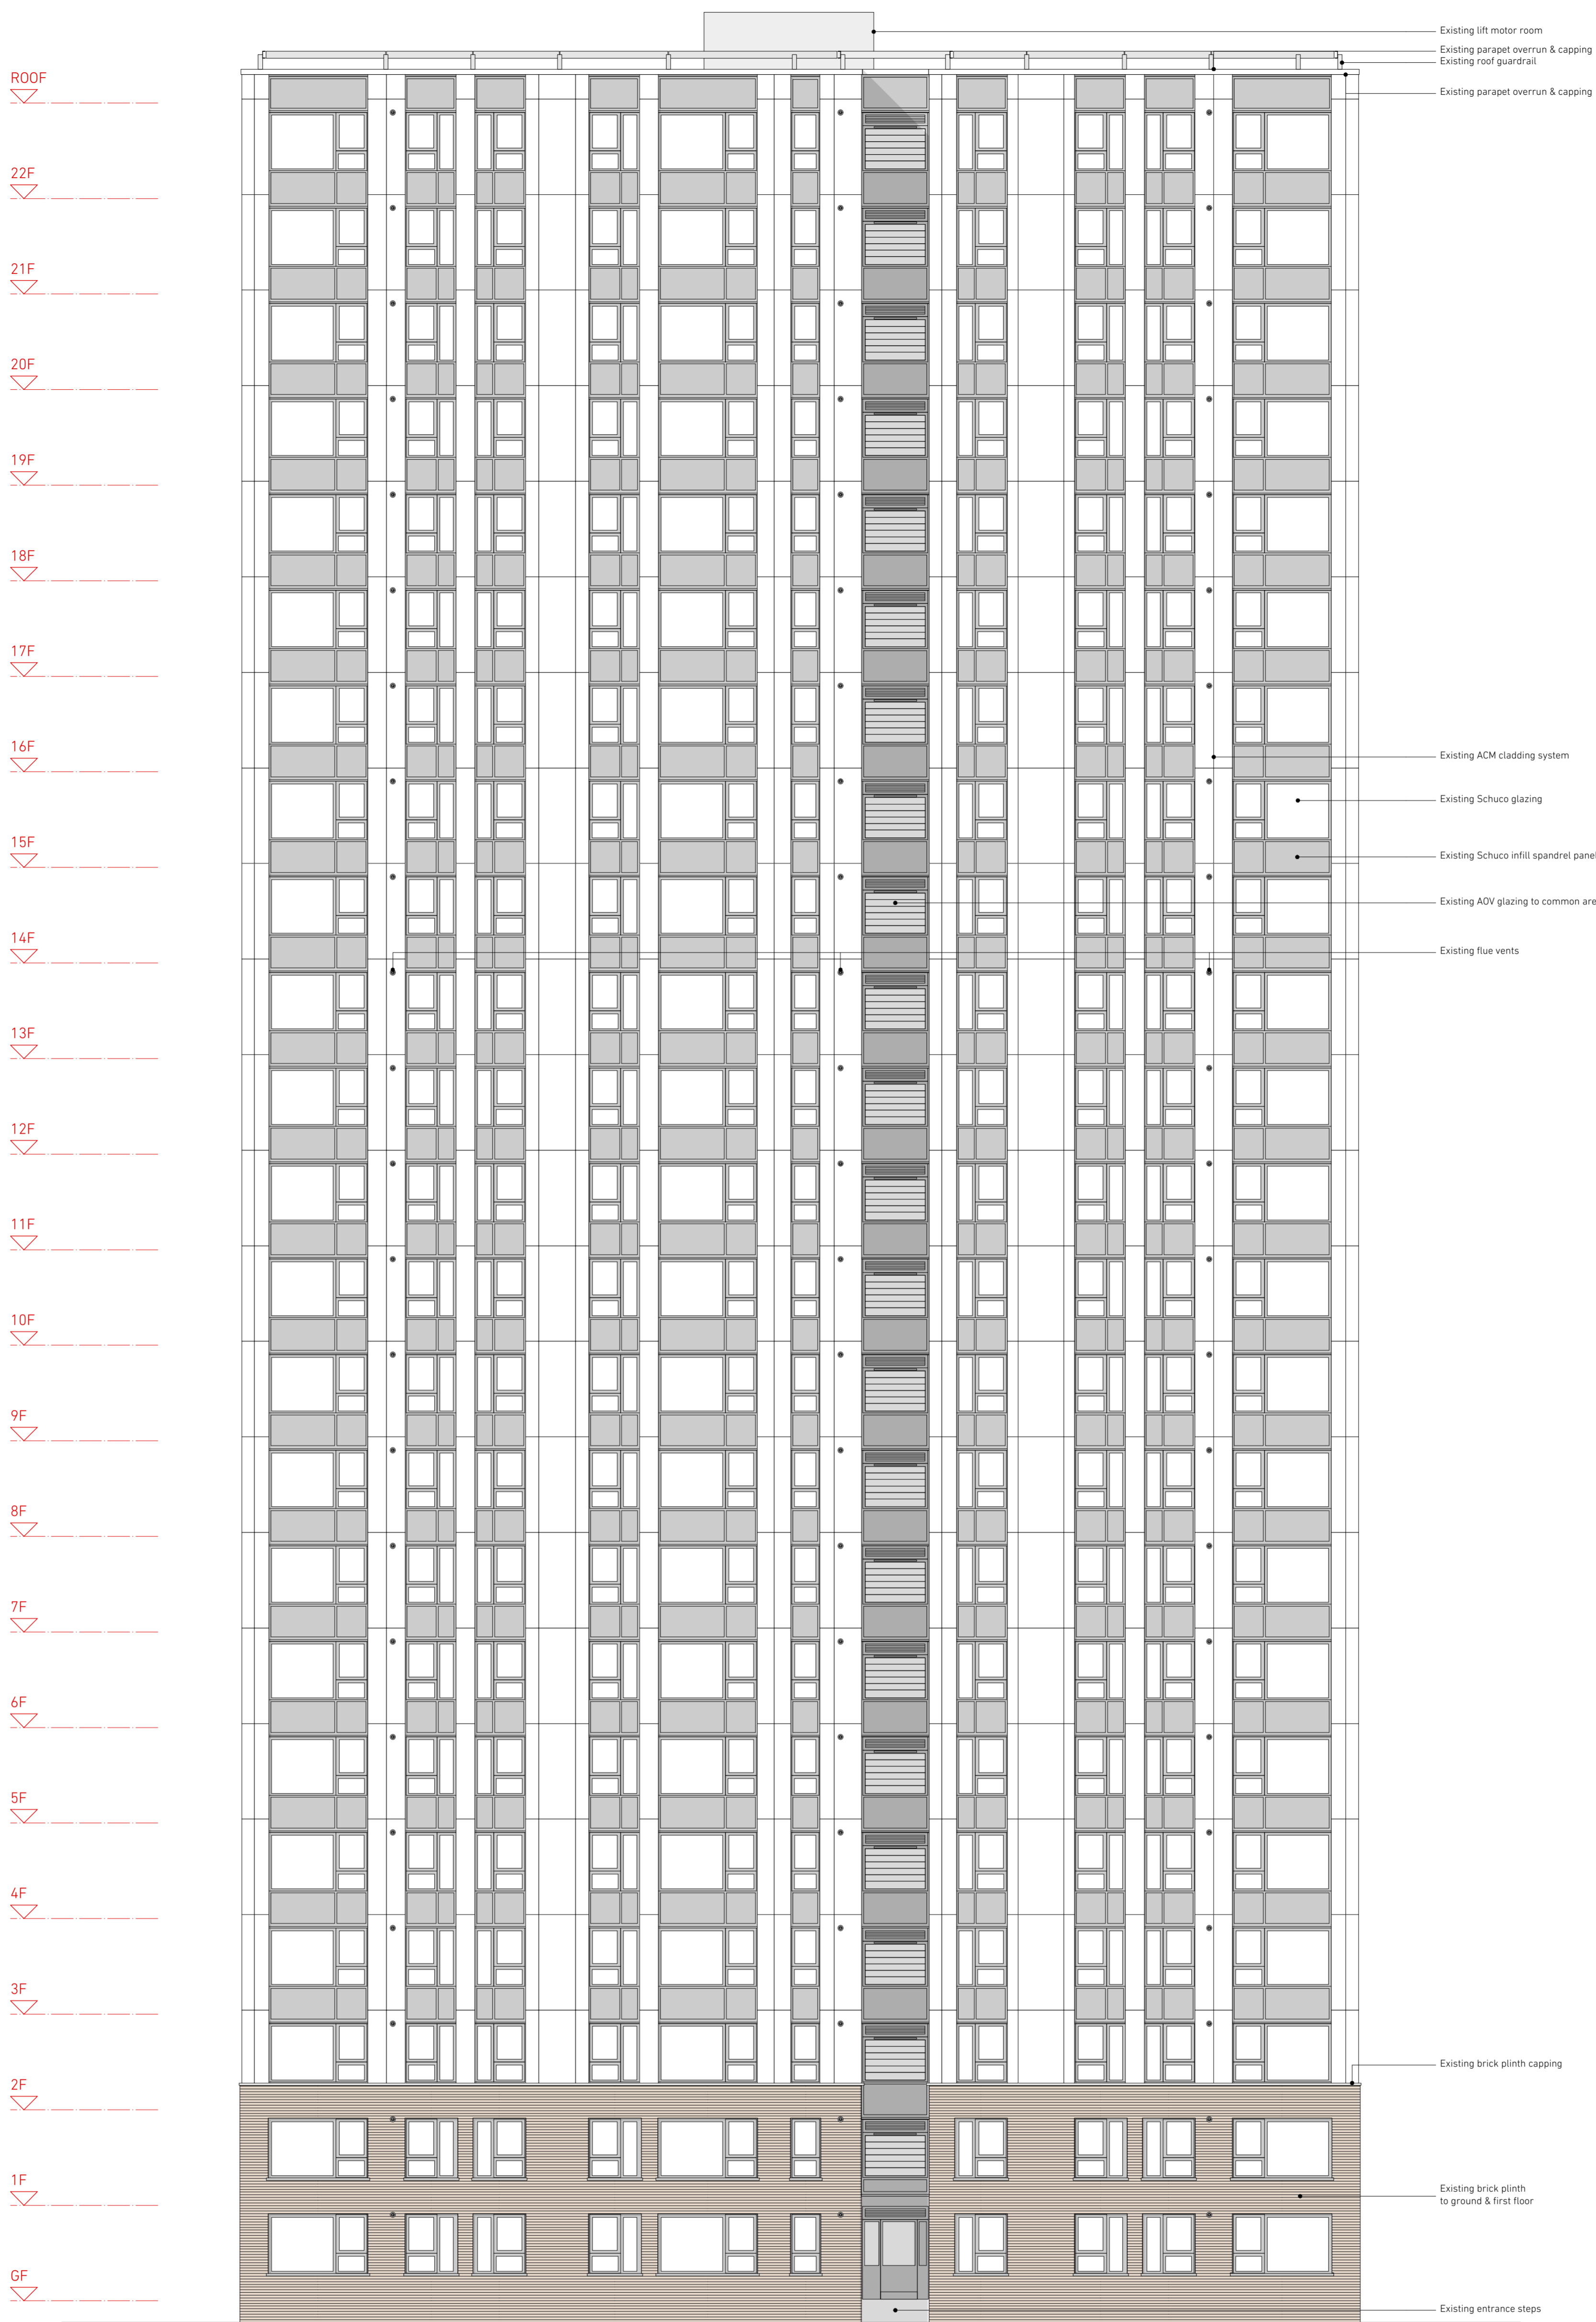



01 Burnham - Existing South Elevation
Scale 1:100 @ A1

**NEIL
DAVIES
ARCHITECTS**

ALL INFORMATION REMAINS THE PROPERTY OF THE ARCHITECT AND MAY NOT BE USED FOR ANY PURPOSE WHATSOEVER, OR REPRODUCED THROUGH ANY MEDIUM WITHOUT THE WRITTEN PERMISSION OF THE ARCHITECT. NO RESPONSIBILITY ACCEPTED FOR UNAUTHORISED USE.

4 The Glasshouse
47A Goshawk Road
London W12 8DP
T: +44(0)20 8743 4401
E: info@neildaviesarchitects.com

NOTES

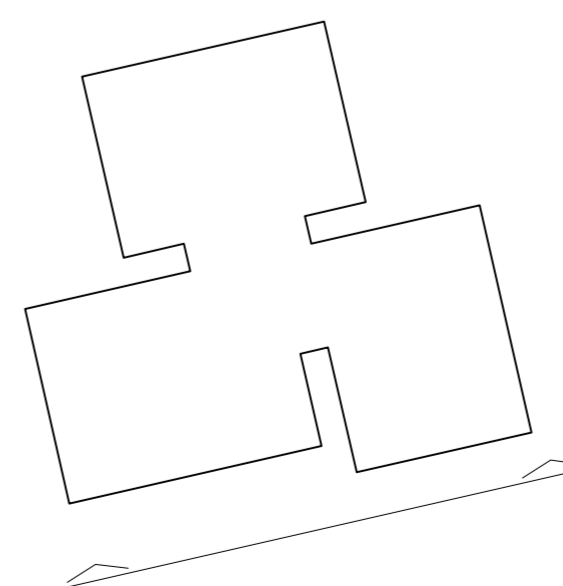
 


02 Burnham - Key Plan
Scale 1:500 @ A1

B Issued for planning 26/01/18
A Client issue for comment 12/01/18

PLANNING

PROJECT CHALCOTS ESTATE
TITLE Burnham Existing Elev South
JOB NO 114
SCALE 1:100 @ A1
DATE 22/12/17
DRAWN BY SN
CHECKED BY ND
DWG NO 055
REVISION B

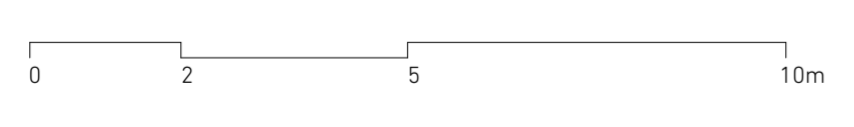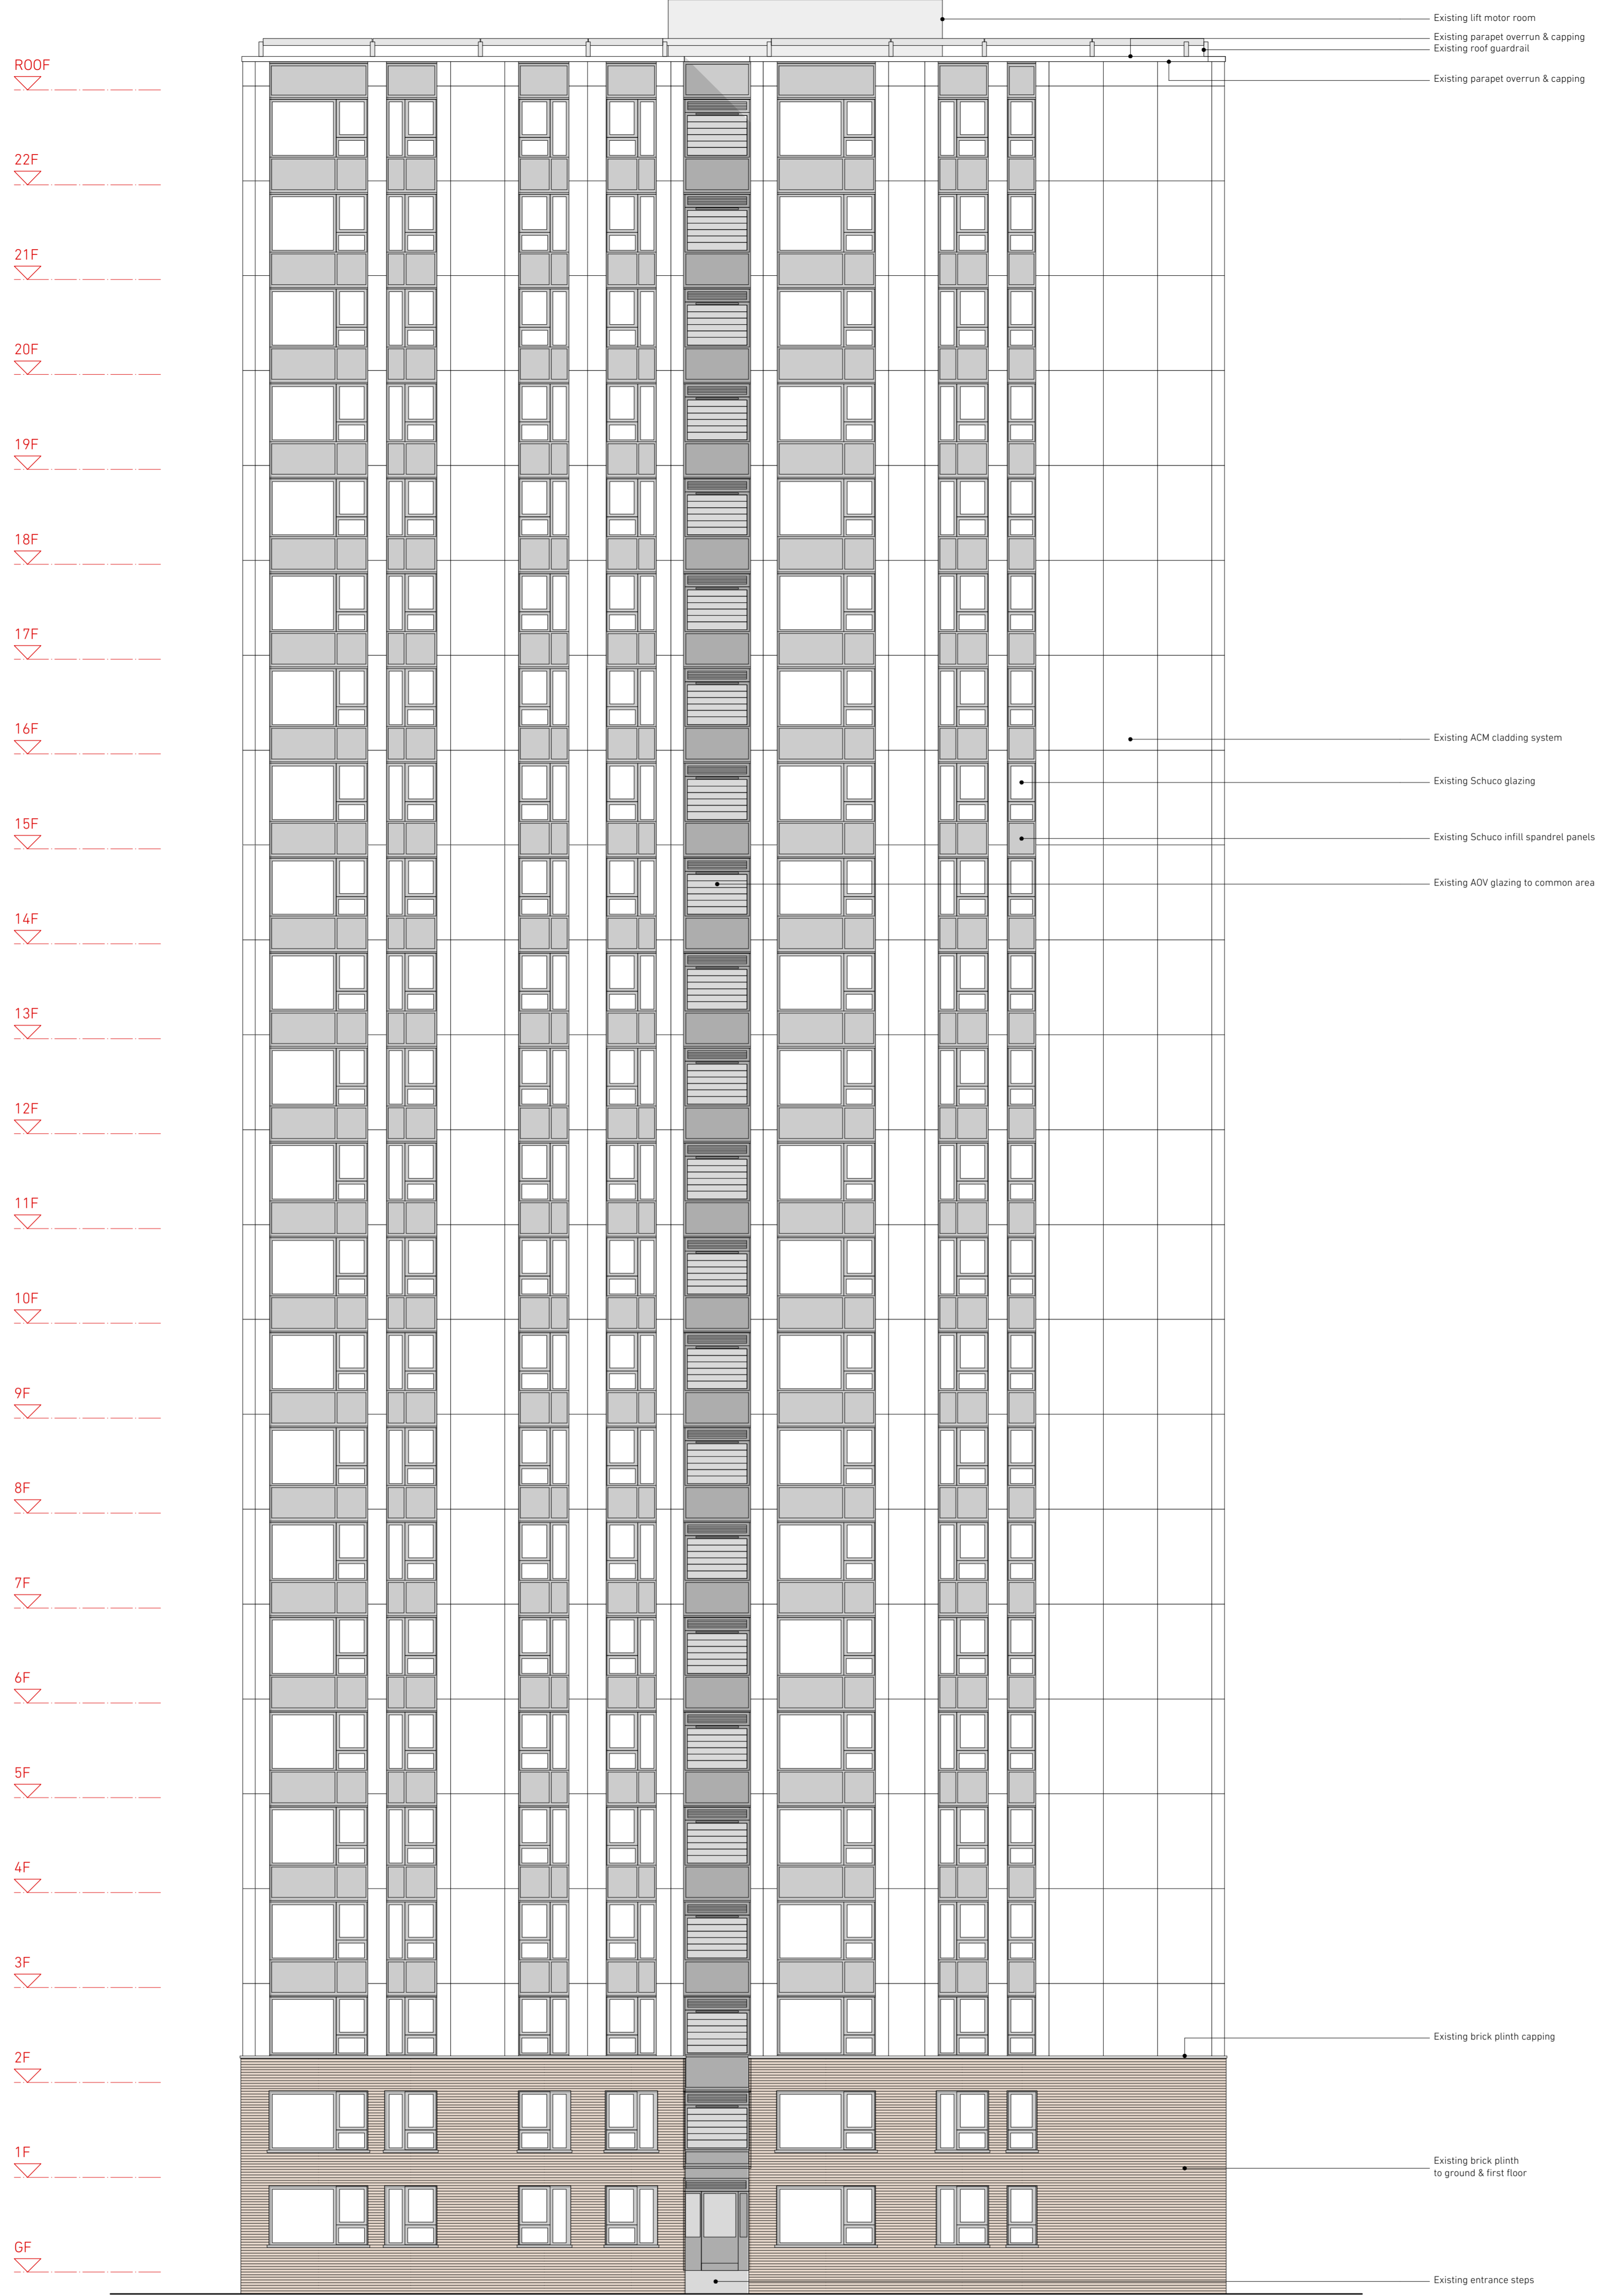


01 Burnham - Existing West Elevation
Scale 1:100 @ A1

**NEIL
DAVIES
ARCHITECTS**

ALL INFORMATION REMAINS THE PROPERTY OF THE ARCHITECT AND MAY NOT BE USED FOR ANY PURPOSE WHATSOEVER, OR REPRODUCED THROUGH ANY MEDIUM WITHOUT THE WRITTEN PERMISSION OF THE ARCHITECT. NO RESPONSIBILITY ACCEPTED FOR UNAUTHORISED USE.

4 The Glasshouse
47A Goshawk Road
London W12 8DP
T: +44(0)20 8743 4401
E: info@neildaviesarchitects.com



NOTES

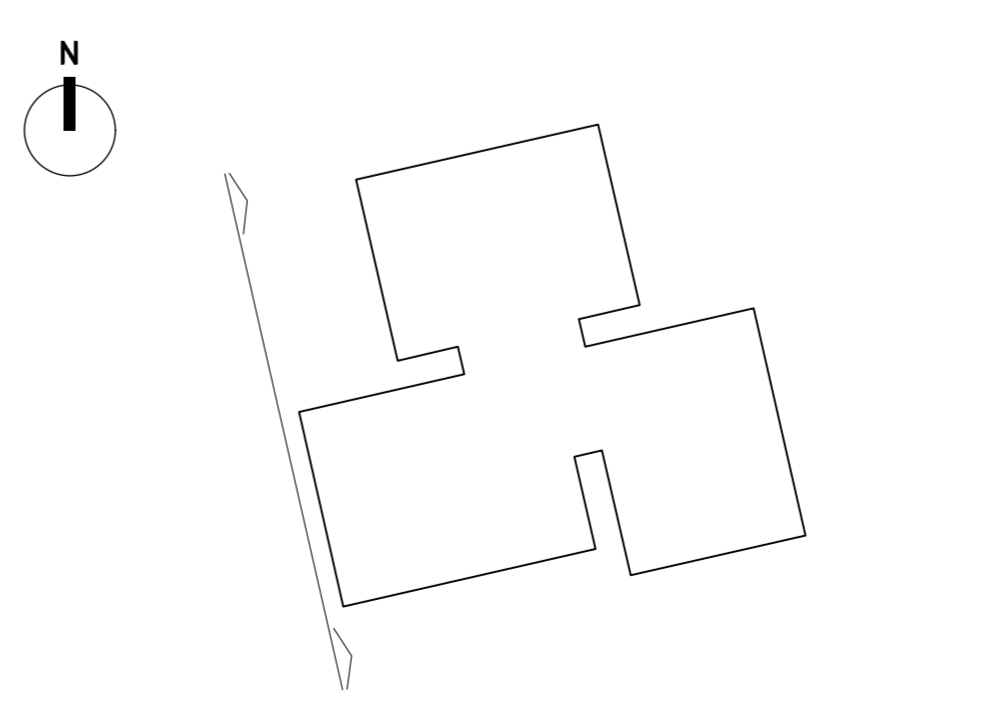


02 Burnham - Key Plan
Scale 1:500 @ A1

B	Issued for planning	26/01/18
A	Client issue for comment	12/01/18
PLANNING		
PROJECT	CHALCOTS ESTATE	
TITLE	Burnham Existing Elev West	
JOB NO	114	
SCALE	1:100 @ A1	
DATE	22/12/17	
DRAWN BY	SN	
CHECKED BY	ND	
DWG NO	056	
REVISION	B	

ROOF
 22F
 21F
 20F
 19F
 18F
 17F
 16F
 15F
 14F
 13F
 12F
 11F
 10F
 9F
 8F
 7F
 6F
 5F
 4F
 3F
 2F
 1F
 GF

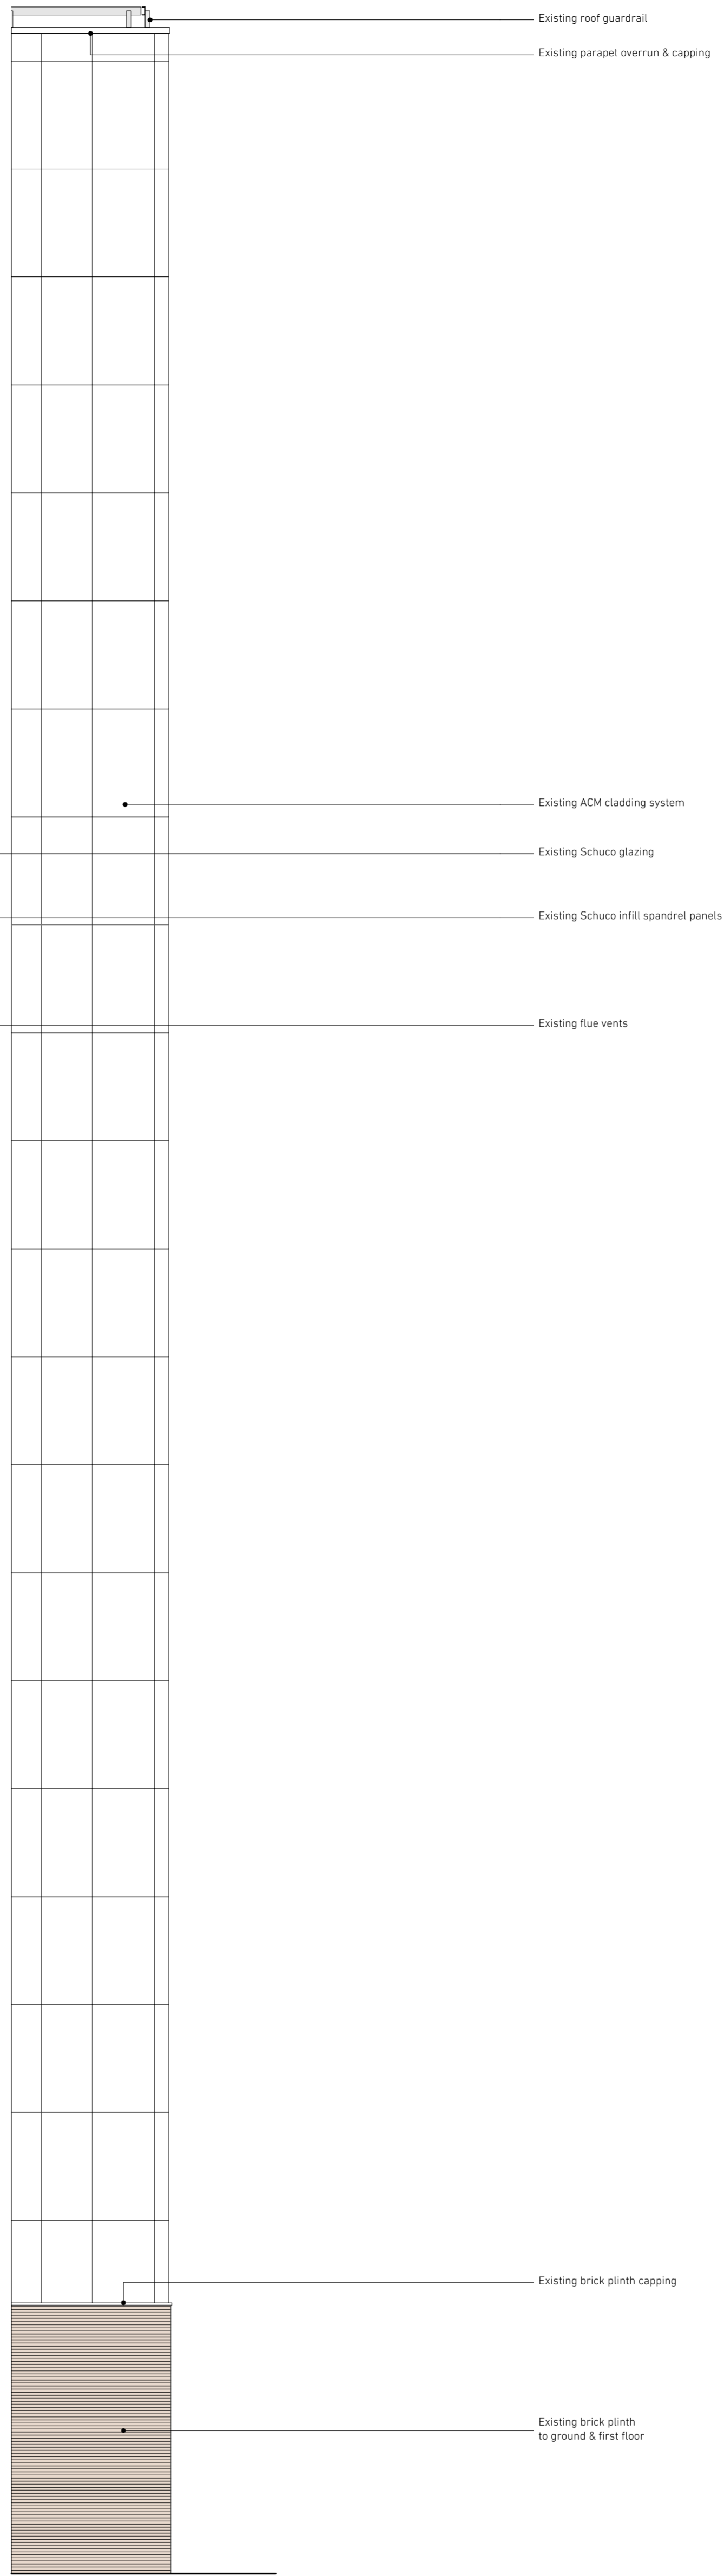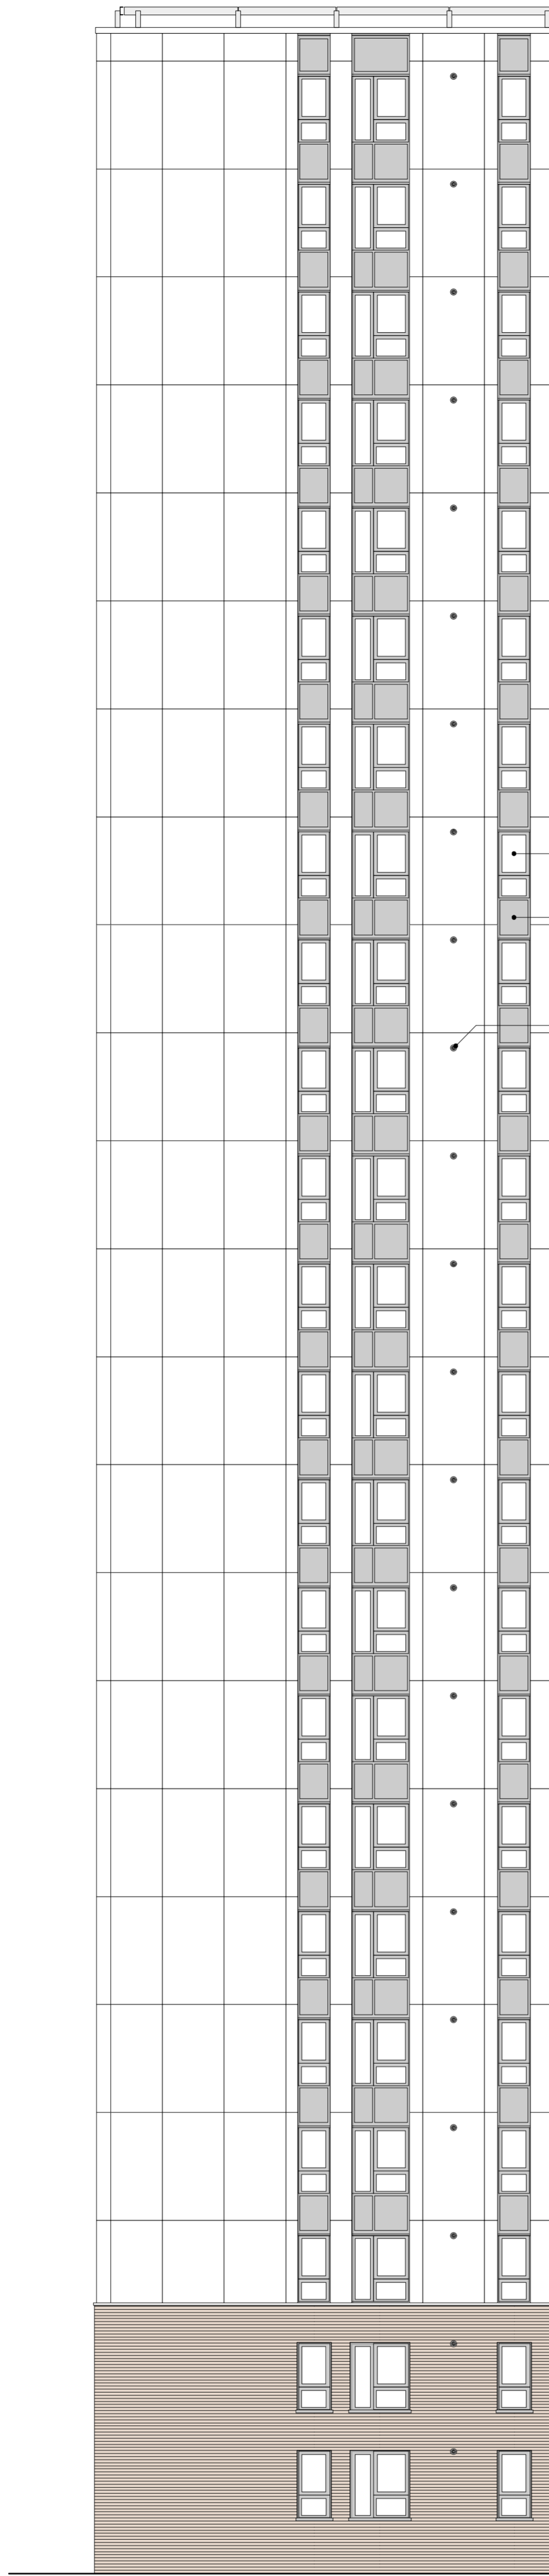

Existing roof guardrail
 Existing parapet overrun & capping
 Existing ACM cladding system
 Existing Schuco glazing
 Existing Schuco infill spandrel panels
 Existing flue vents
 Existing brick plinth capping
 Existing brick plinth to ground & first floor

 



01 Burnham - Existing East Elevation Internal
Scale 1:100 @ A1

NEIL DAVIES ARCHITECTS

ALL INFORMATION REMAINS THE PROPERTY OF THE ARCHITECT AND MAY NOT BE USED FOR ANY PURPOSE WHATSOEVER, OR REPRODUCED THROUGH ANY MEDIUM WITHOUT THE WRITTEN PERMISSION OF THE ARCHITECT. NO RESPONSIBILITY ACCEPTED FOR UNAUTHORISED USE.

4 The Glasshouse
 47A Goshawk Road
 London W12 8DP
 T: +44(0)20 8743 4401
 E: info@neildaviesarchitects.com


NOTES

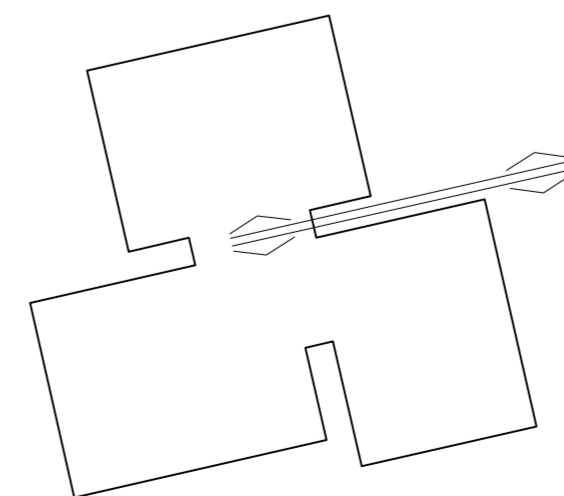 

02 Burnham - Key Plan
Scale 1:500 @ A1



B	Issued for planning	26/01/18
A	Client issue for comment	12/01/18
PLANNING		
PROJECT	CHALCOTS ESTATE	
TITLE	Burnham Existing Elev Int East	
JOB NO	114	
SCALE	1:100 @ A1	
DATE	22/12/17	
DRAWN BY	SN	
CHECKED BY	ND	
DWG NO	057	
REVISION	B	

ROOF
 22F
 21F
 20F
 19F
 18F
 17F
 16F
 15F
 14F
 13F
 12F
 11F
 10F
 9F
 8F
 7F
 6F
 5F
 4F
 3F
 2F
 1F
 GF

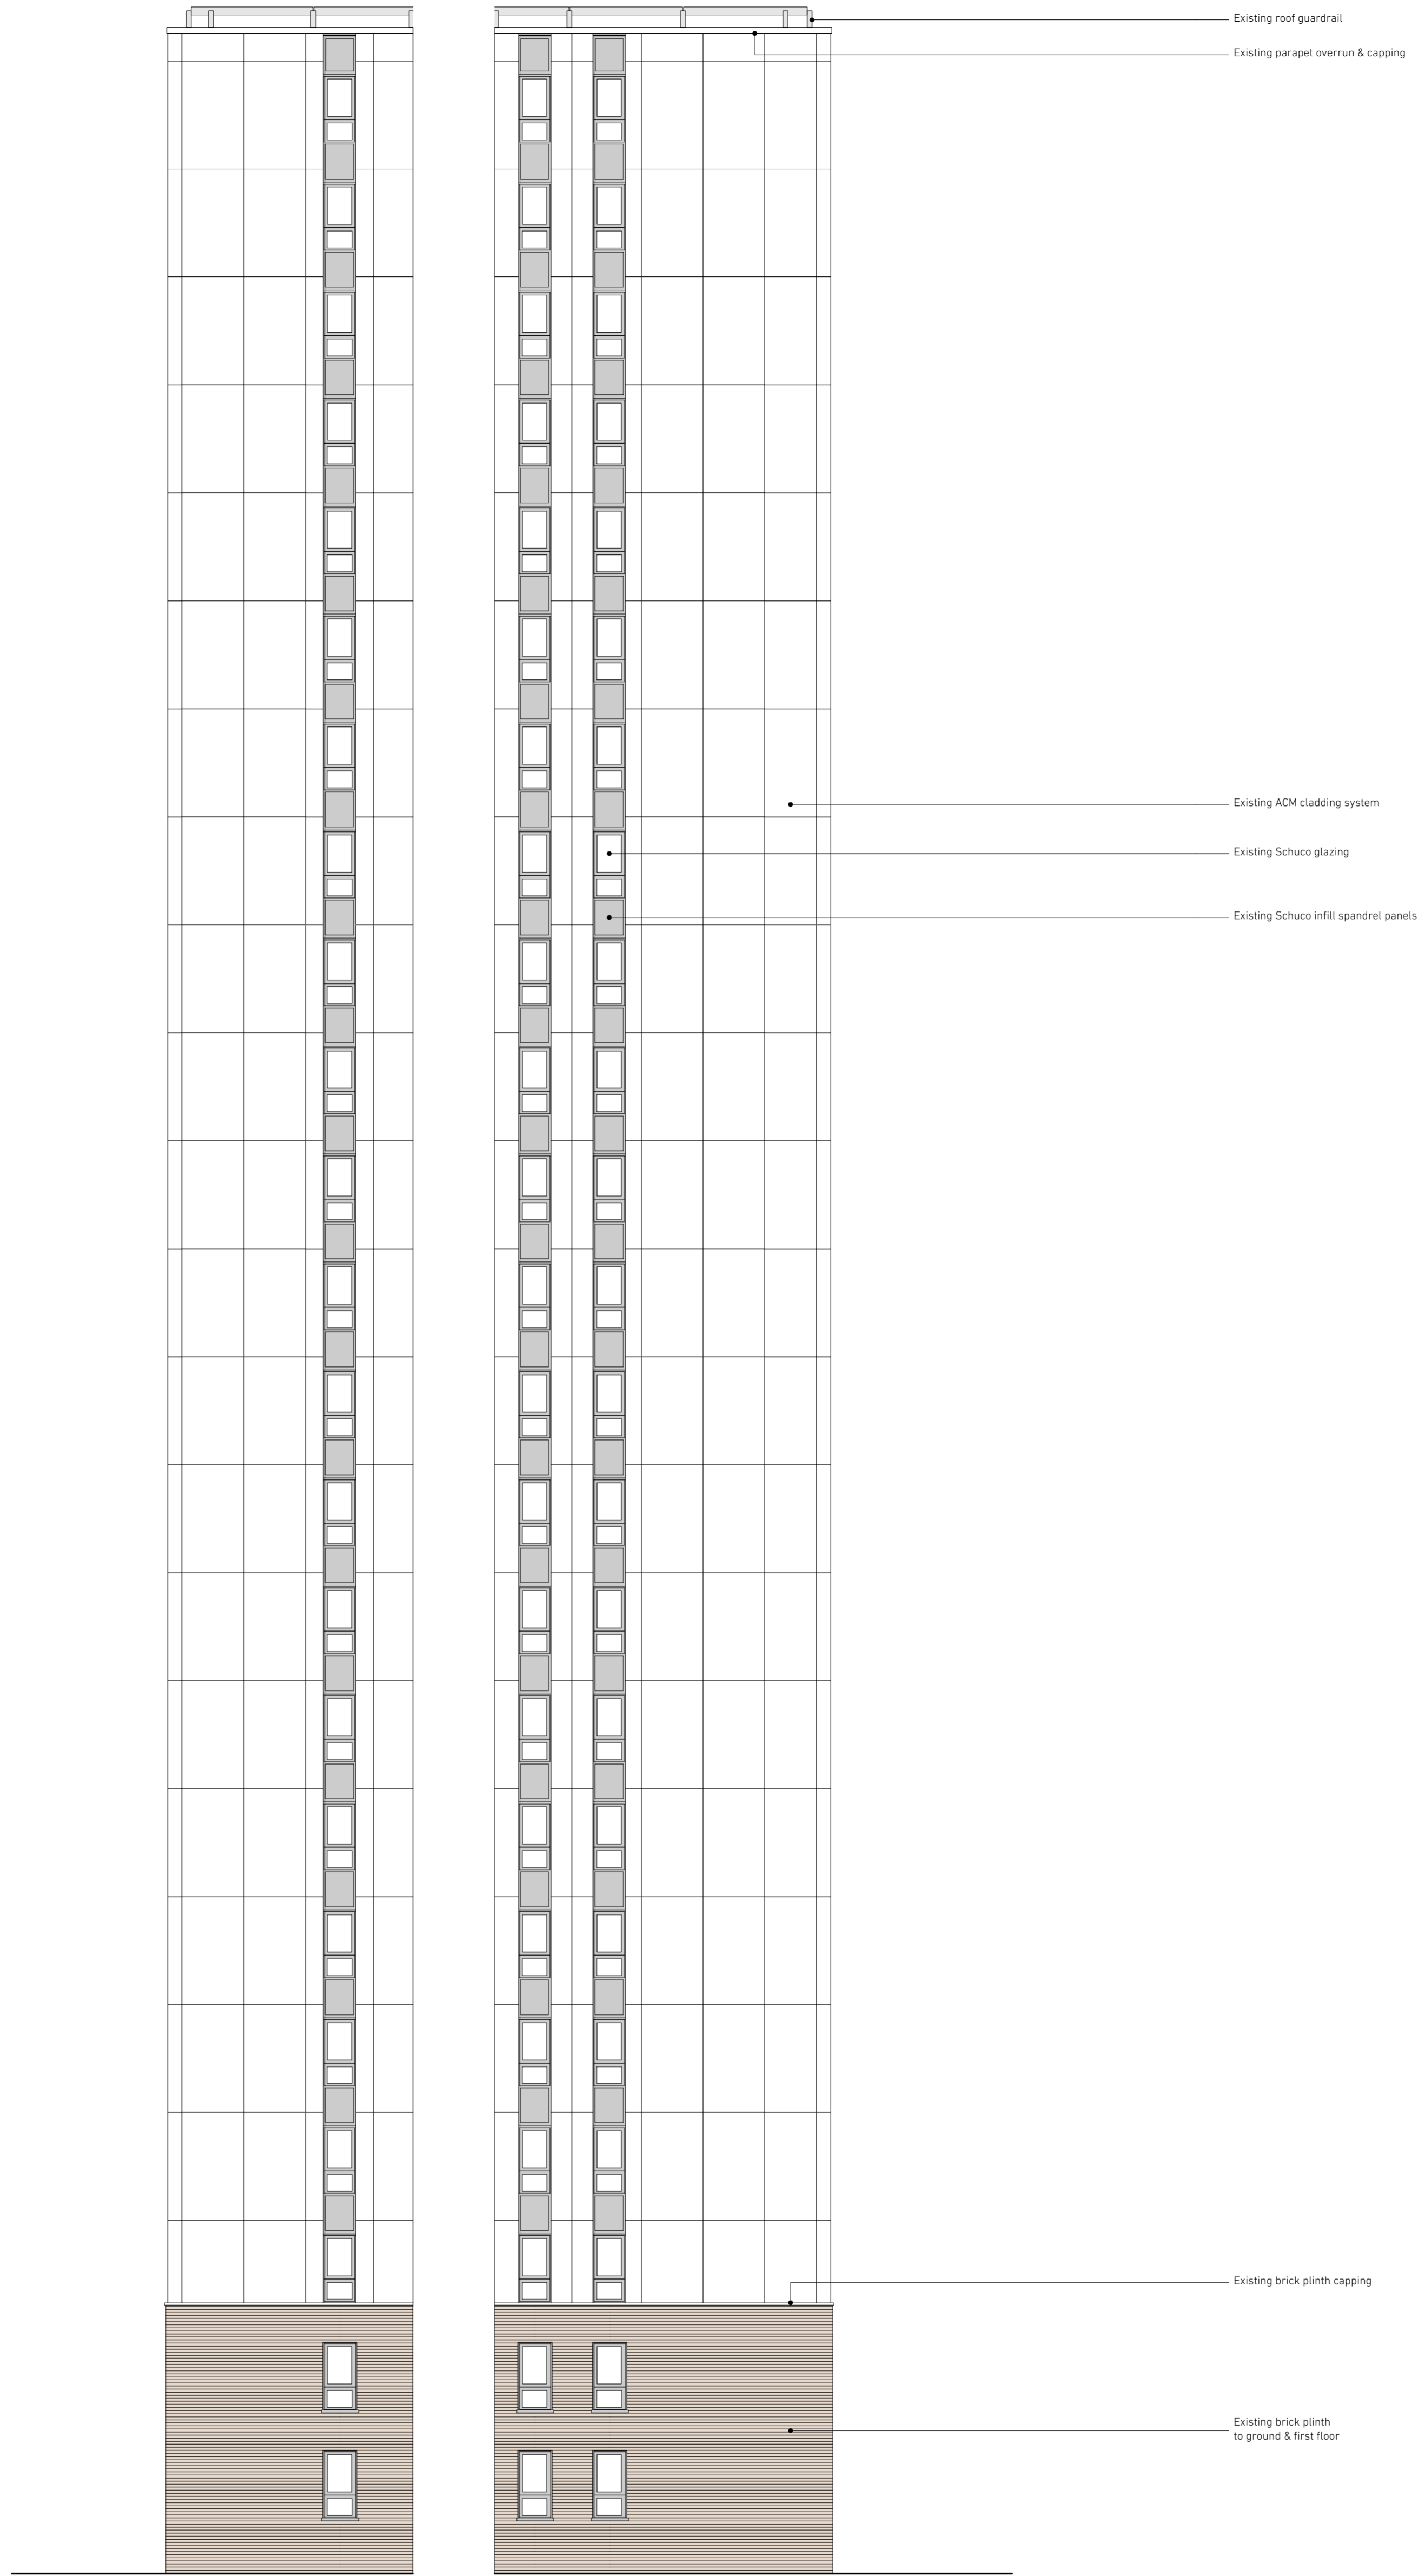

0 2 5 10m

01 Burnham - South Existing Elevation Internal
Scale 1:100 @ A1

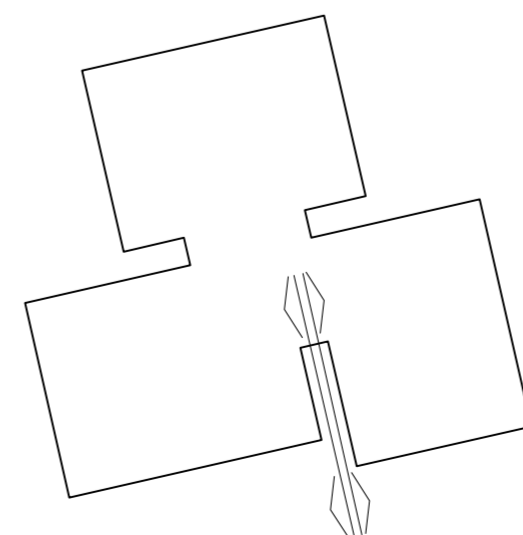 

02 Burnham - Key Plan
Scale 1:500 @ A1

**NEIL
DAVIES
ARCHITECTS**

ALL INFORMATION REMAINS THE PROPERTY OF THE ARCHITECT AND MAY NOT BE USED FOR ANY PURPOSE WHATSOEVER, OR REPRODUCED THROUGH ANY MEDIUM WITHOUT THE WRITTEN PERMISSION OF THE ARCHITECT. NO RESPONSIBILITY ACCEPTED FOR UNAUTHORISED USE.

4 The Glasshouse
47A Goshawk Road
London W12 8DP
T: +44(0)20 8743 4401
E: info@neildaviesarchitects.com


NOTES

B Issued for planning 26/01/18
A Client issue for comment 12/01/18

PLANNING



PROJECT CHALCOTS ESTATE
 TITLE Burnham Existing Elev Int South
 JOB NO 114
 SCALE 1:100 @ A1
 DATE 22/12/17
 DRAWN BY SN
 CHECKED BY ND
 DWG NO 058
 REVISION B

ROOF
 22F
 21F
 20F
 19F
 18F
 17F
 16F
 15F
 14F
 13F
 12F
 11F
 10F
 9F
 8F
 7F
 6F
 5F
 4F
 3F
 2F
 1F
 GF

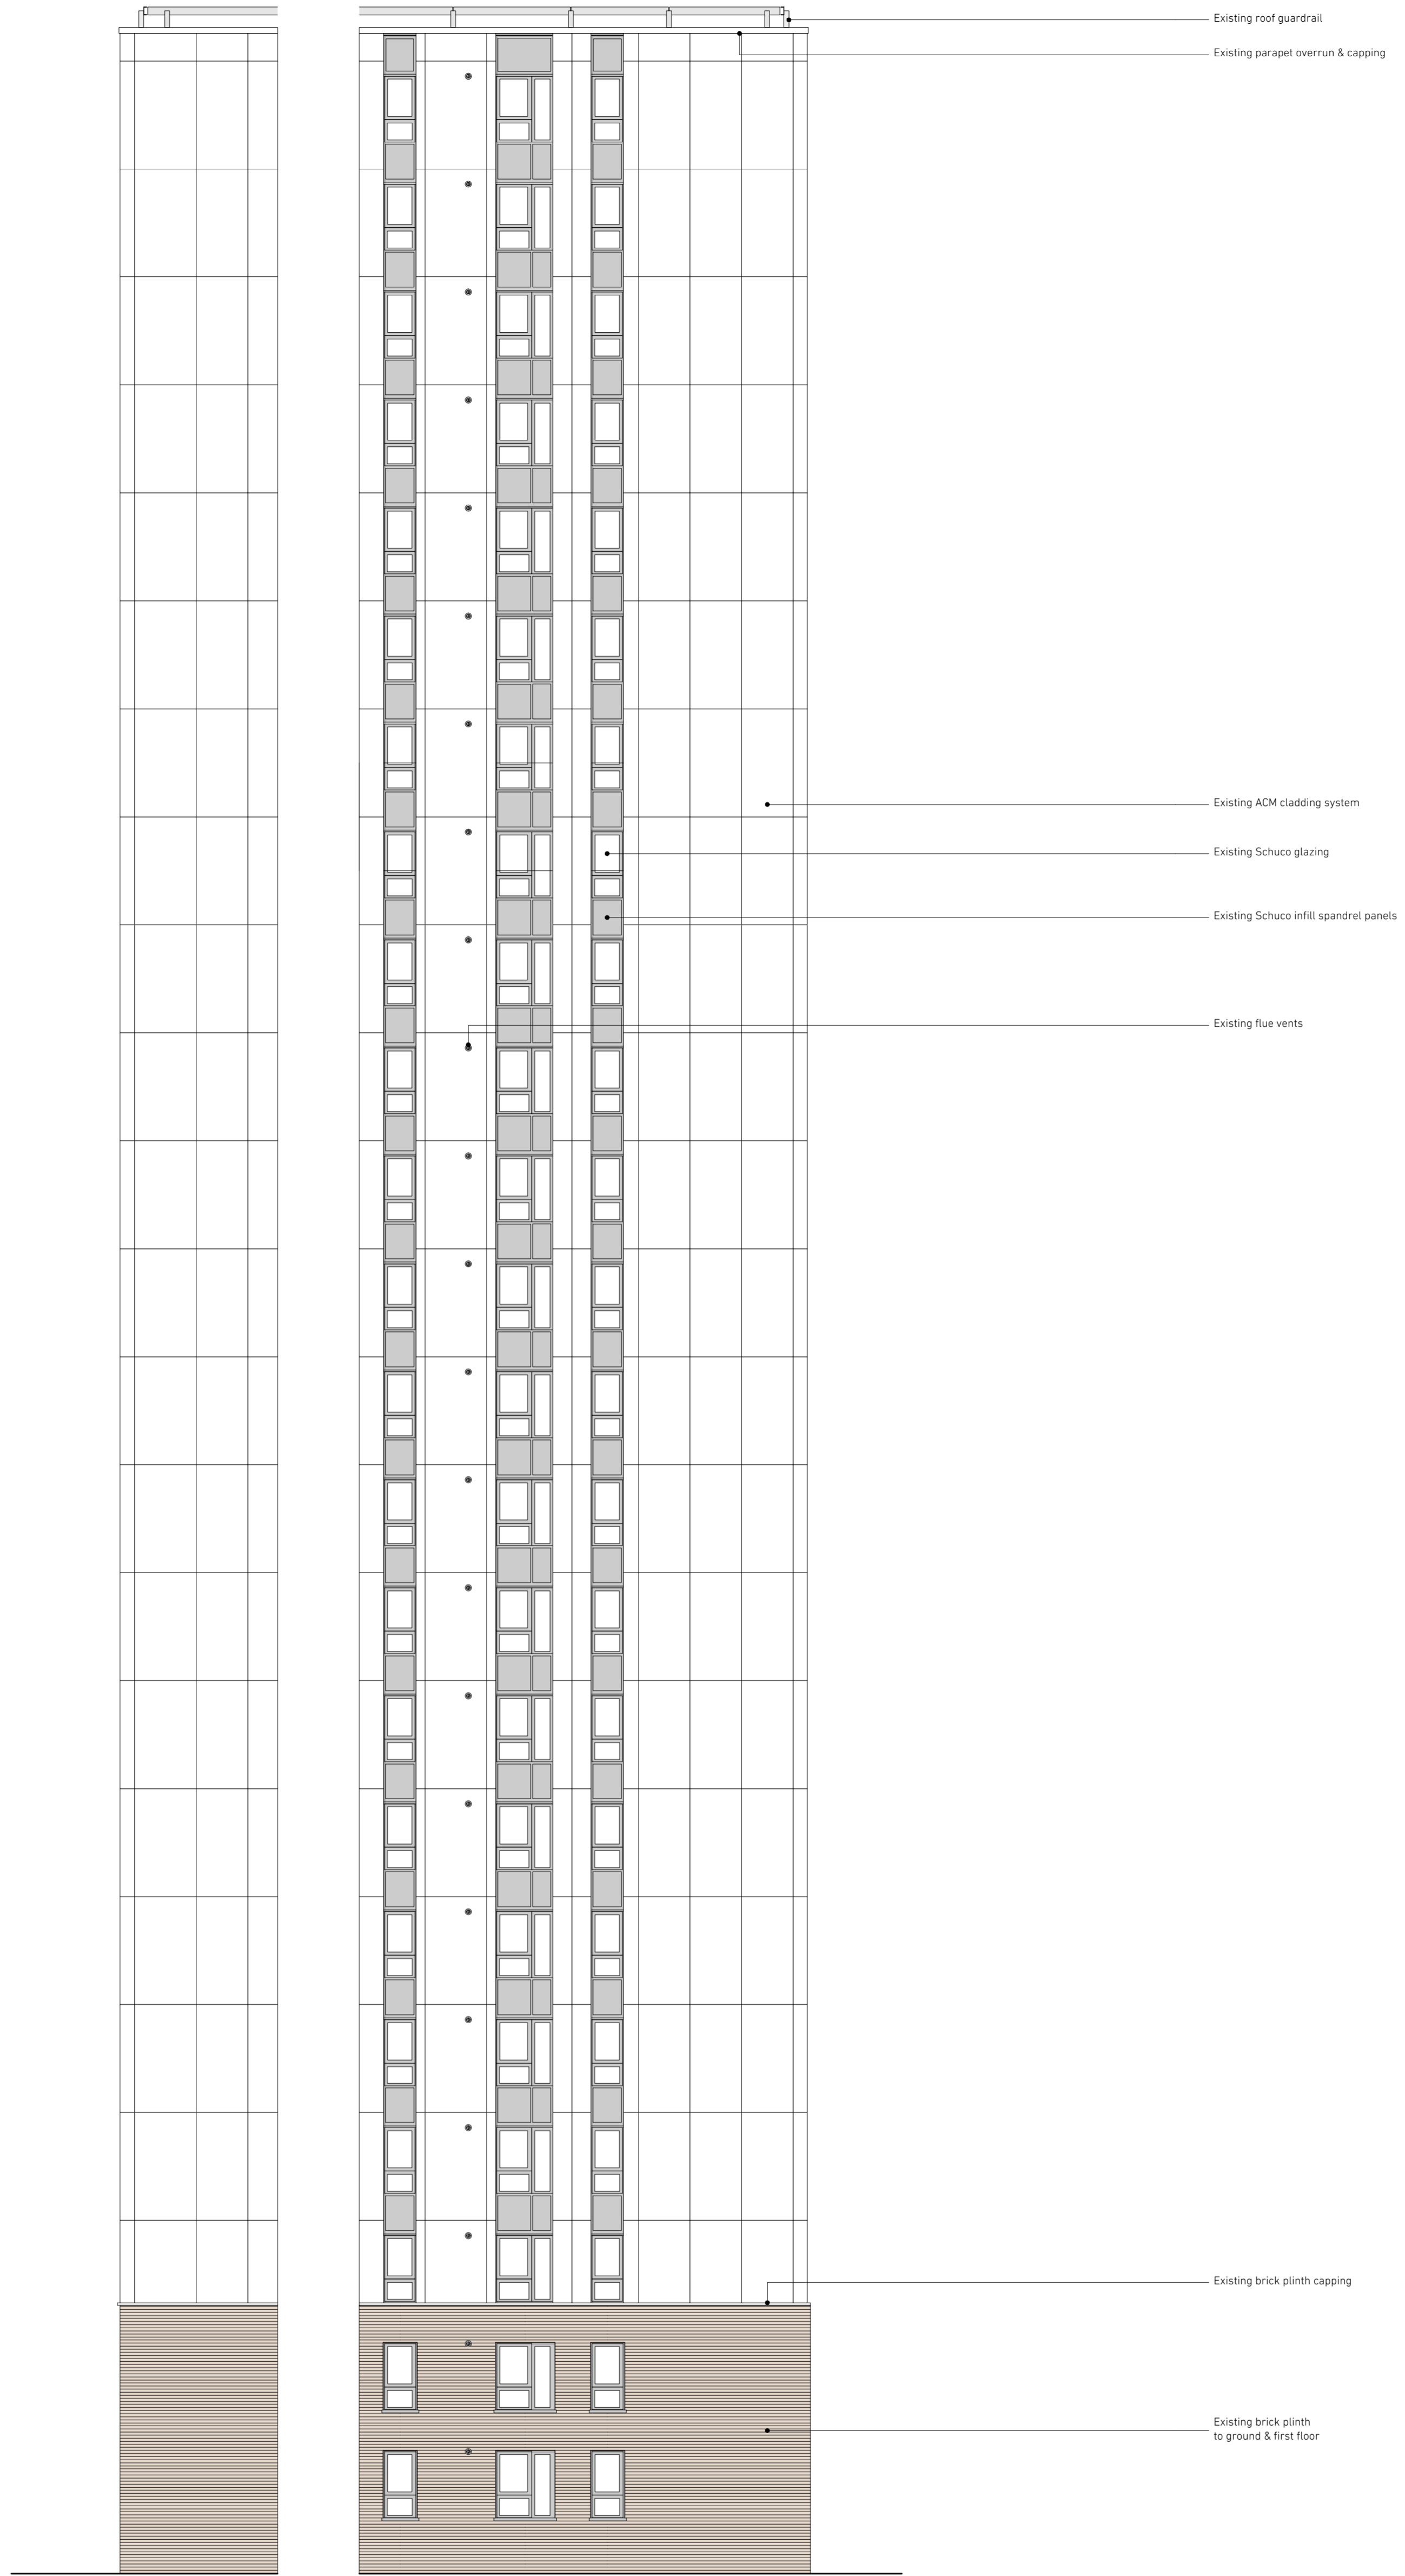

0 2 5 10m

01 Burnham - Existing West Elevation Internal
Scale 1:100 @ A1

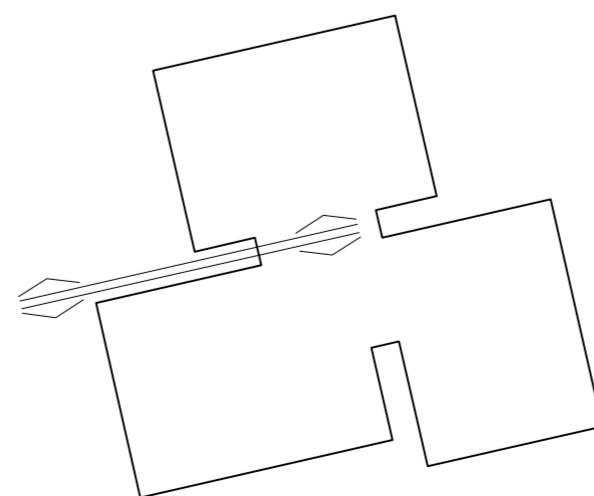 

02 Burnham - Key Plan
Scale 1:500 @ A1

**NEIL
DAVIES
ARCHITECTS**

ALL INFORMATION REMAINS THE PROPERTY OF THE ARCHITECT AND MAY NOT BE USED FOR ANY PURPOSE WHATSOEVER, OR REPRODUCED THROUGH ANY MEDIUM WITHOUT THE WRITTEN PERMISSION OF THE ARCHITECT. NO RESPONSIBILITY ACCEPTED FOR UNAUTHORISED USE.

4 The Glasshouse
47A Goshawk Road
London W12 8DP
T: +44(0)20 8743 4401
E: info@neildaviesarchitects.com

NOTES

B Issued for planning 26/01/18
A Client issue for comment 12/01/18

PLANNING

PROJECT CHALCOTS ESTATE
 TITLE Burnham Existing Elev Int West
 JOB NO 114
 SCALE 1:100 @ A1
 DATE 22/12/17
 DRAWN BY SN
 CHECKED BY ND
 DWG NO 059
 REVISION B