


01

Blashford Proposed East Elevation - Typical Bay  
Scale 1:10 @ A1

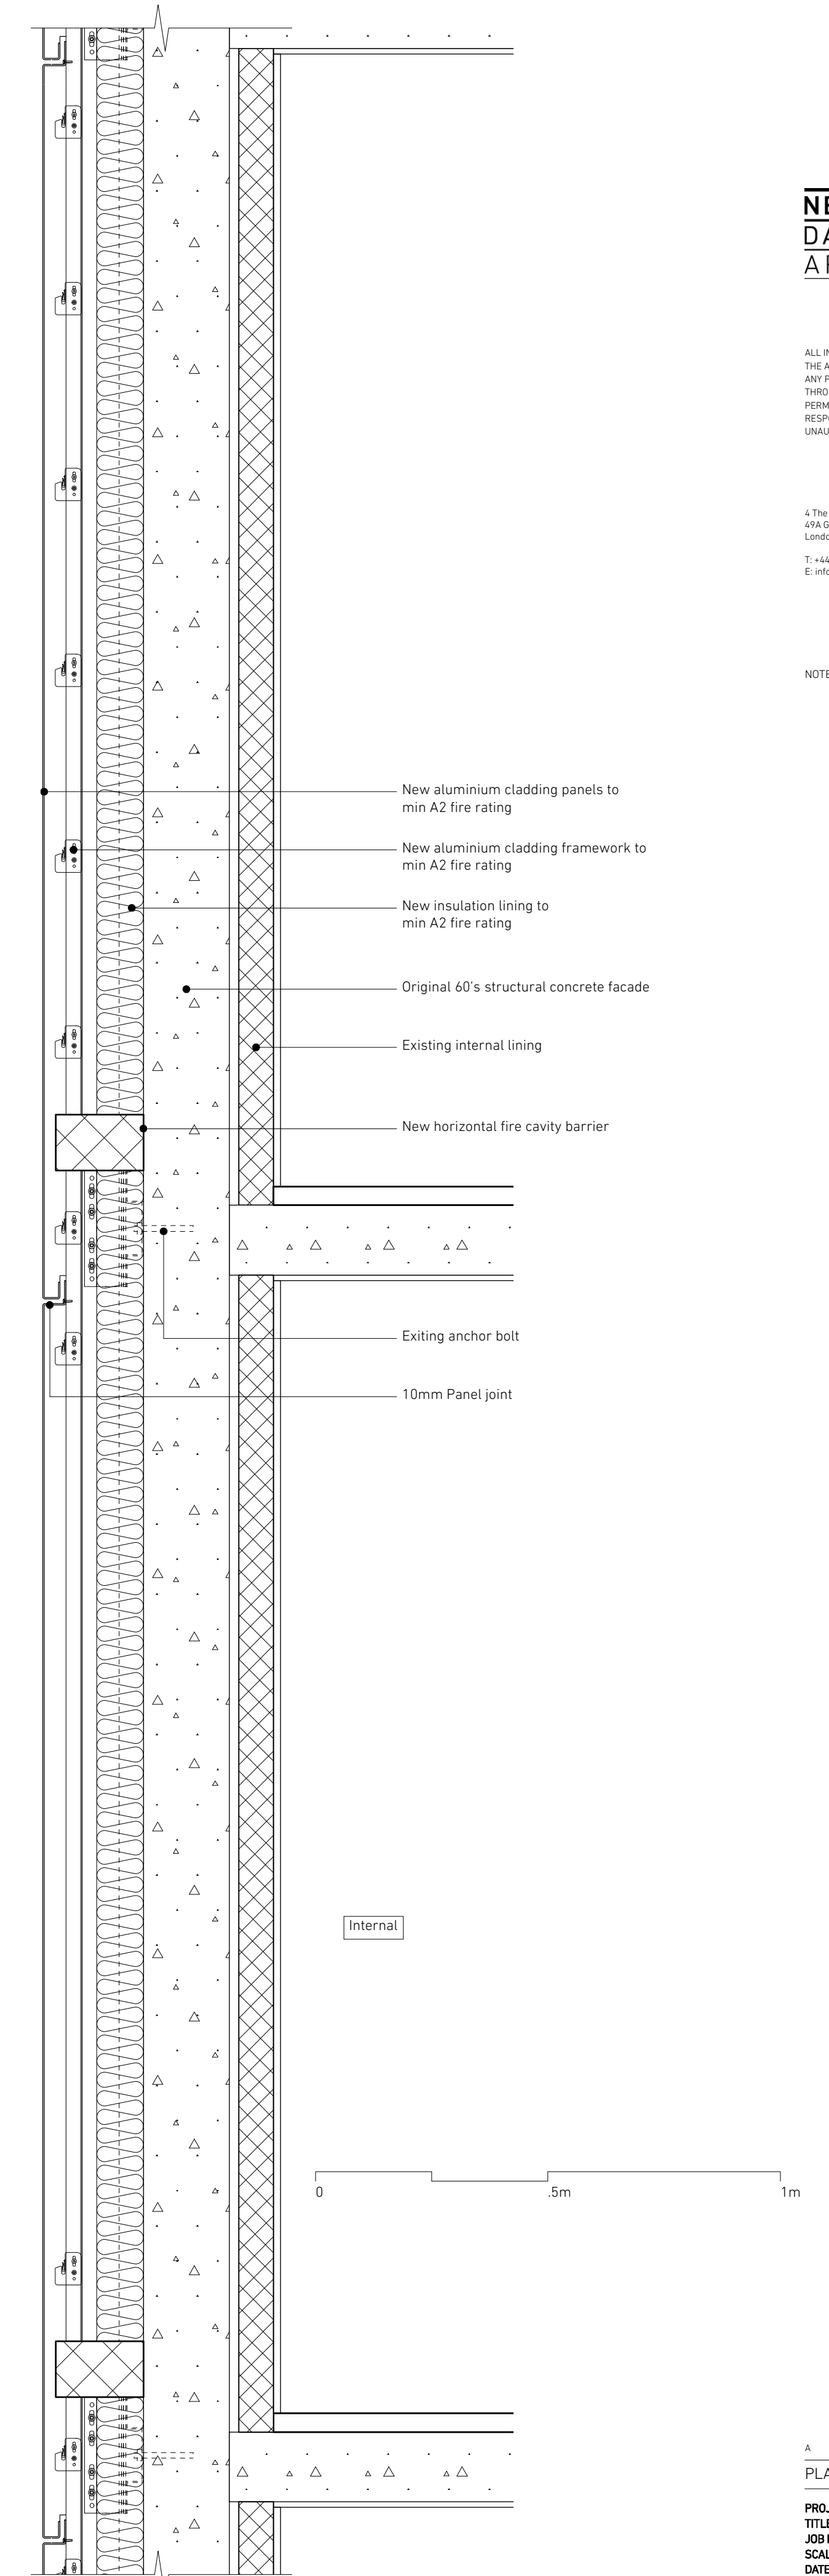

02

Blashford Proposed Section - Typical Bay  
Scale 1:10 @ A1