


Rev	Date	Description
P2	26.01.18	Extension and Stair removed

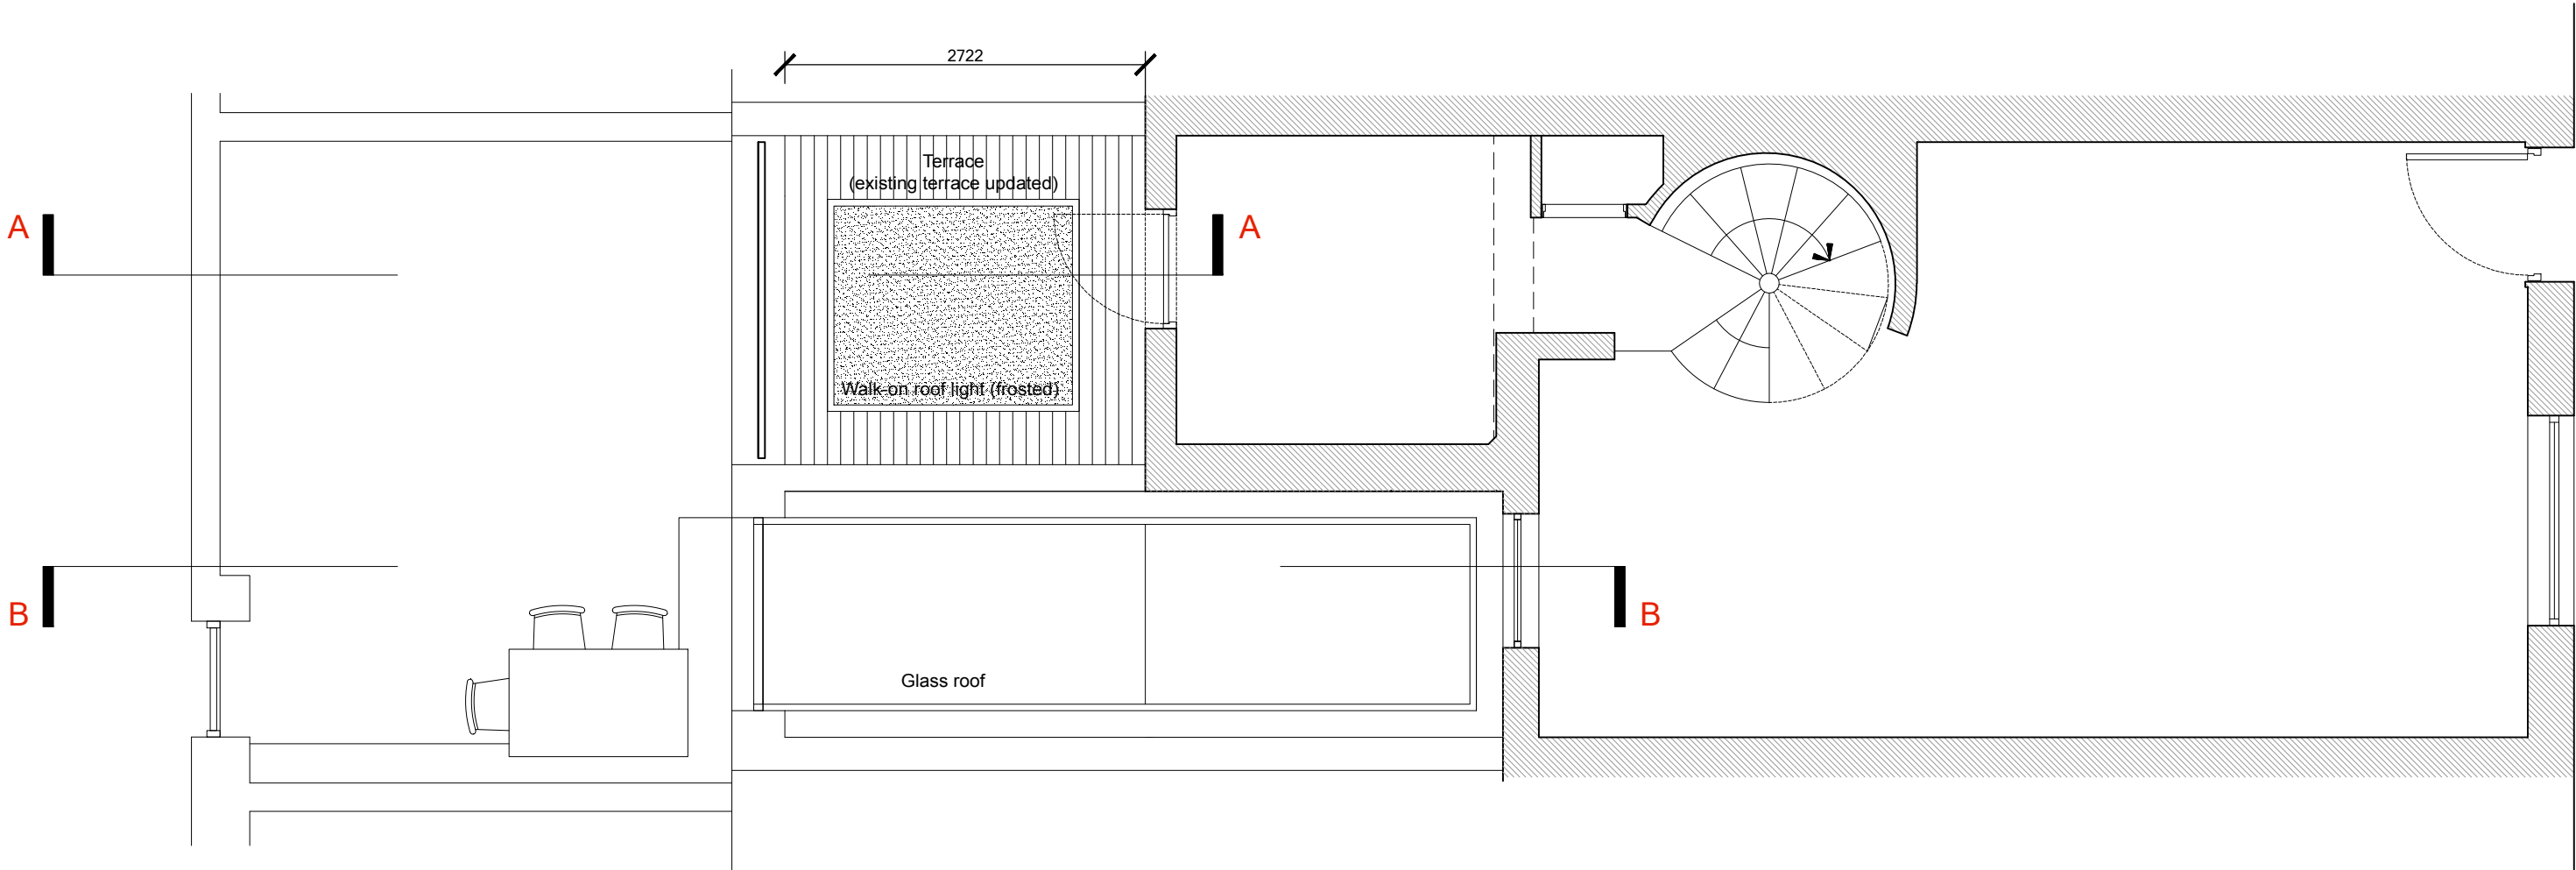

PROPOSED

Notes		Client
		Karen Smith & Dick Carruthers
		8 Wildwood Grove
		London
		NW3 7HU
		Project
		8 Wildwood Grove
		London
		NW3 7HU

Title			
PROPOSED FIRST FLOOR PLAN			
Job No	Dwg No	Rev	Stage
WLD.8	GA-101	P2	A/B/C
Date	Scale	Drwn	Chkd
JULY 2017	1/50 @ A3	NH	MW



MELISSA WHITE ARCHITECTS

118 Tollington Park
 London N4 3RB
 Tel +44 [0]7956 404299
 info@melissawhitearchitects.com