


Rev	Date	Description
P3	30.01.18	Extension and Stair removed Rear wall amended

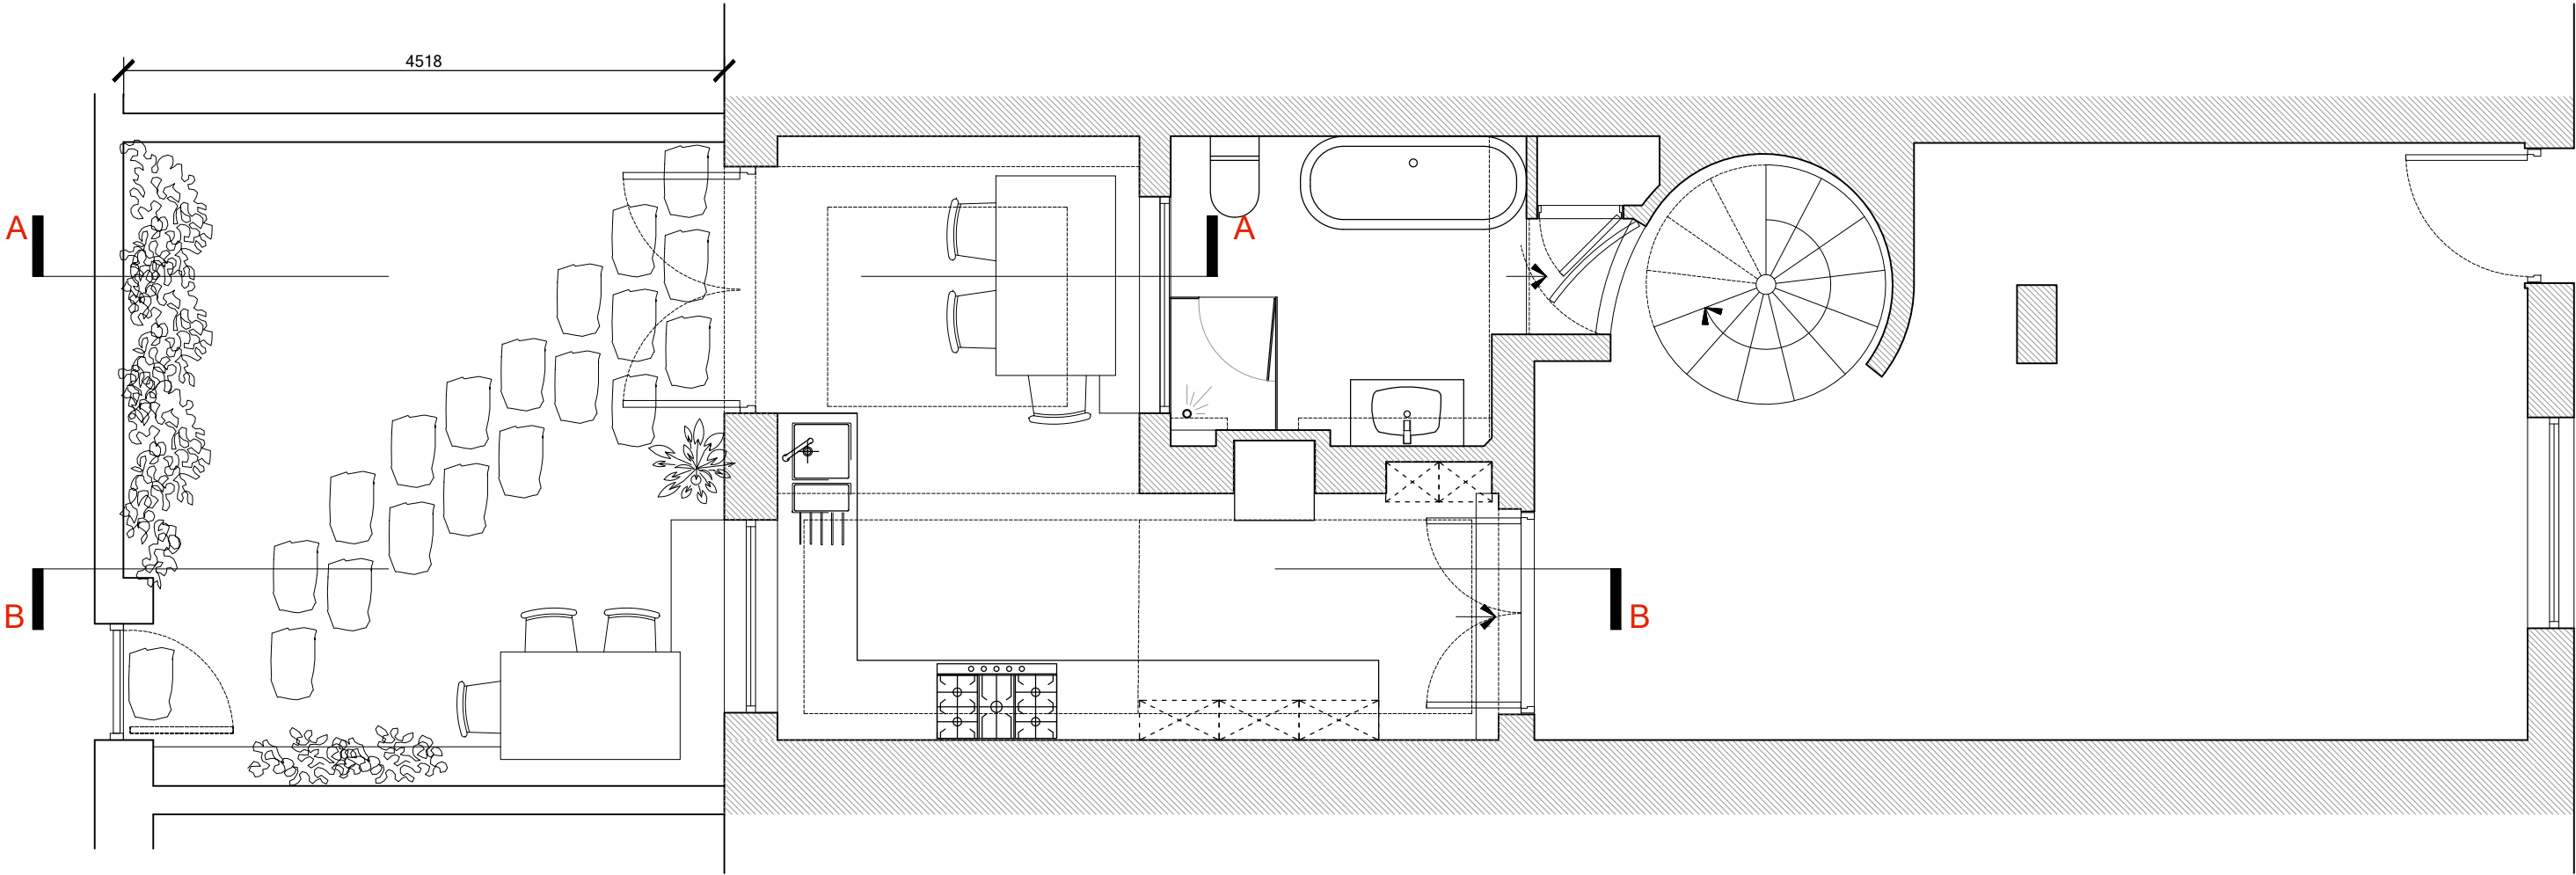

PROPOSED

Notes	Client
	Karen Smith & Dick Carruthers 8 Wildwood Grove London NW3 7HU
	Project
	8 Wildwood Grove London NW3 7HU

Title
PROPOSED
GROUND FLOOR PLAN

Job No	Dwg No	Rev	Stage
WLD.8	GA-100	P3	A/B/C
Date	Scale	Drwn	Chkd
JULY 2017	1/50 @ A3	NH	MW



MELISSA WHITE ARCHITECTS
118 Tollington Park
London N4 3RB
Tel +44 [0]7956 404299
info@melissawhitearchitects.com