


Rev	Date	Description
P3	30.01.18	Extension and Stair removed Rear wall amended

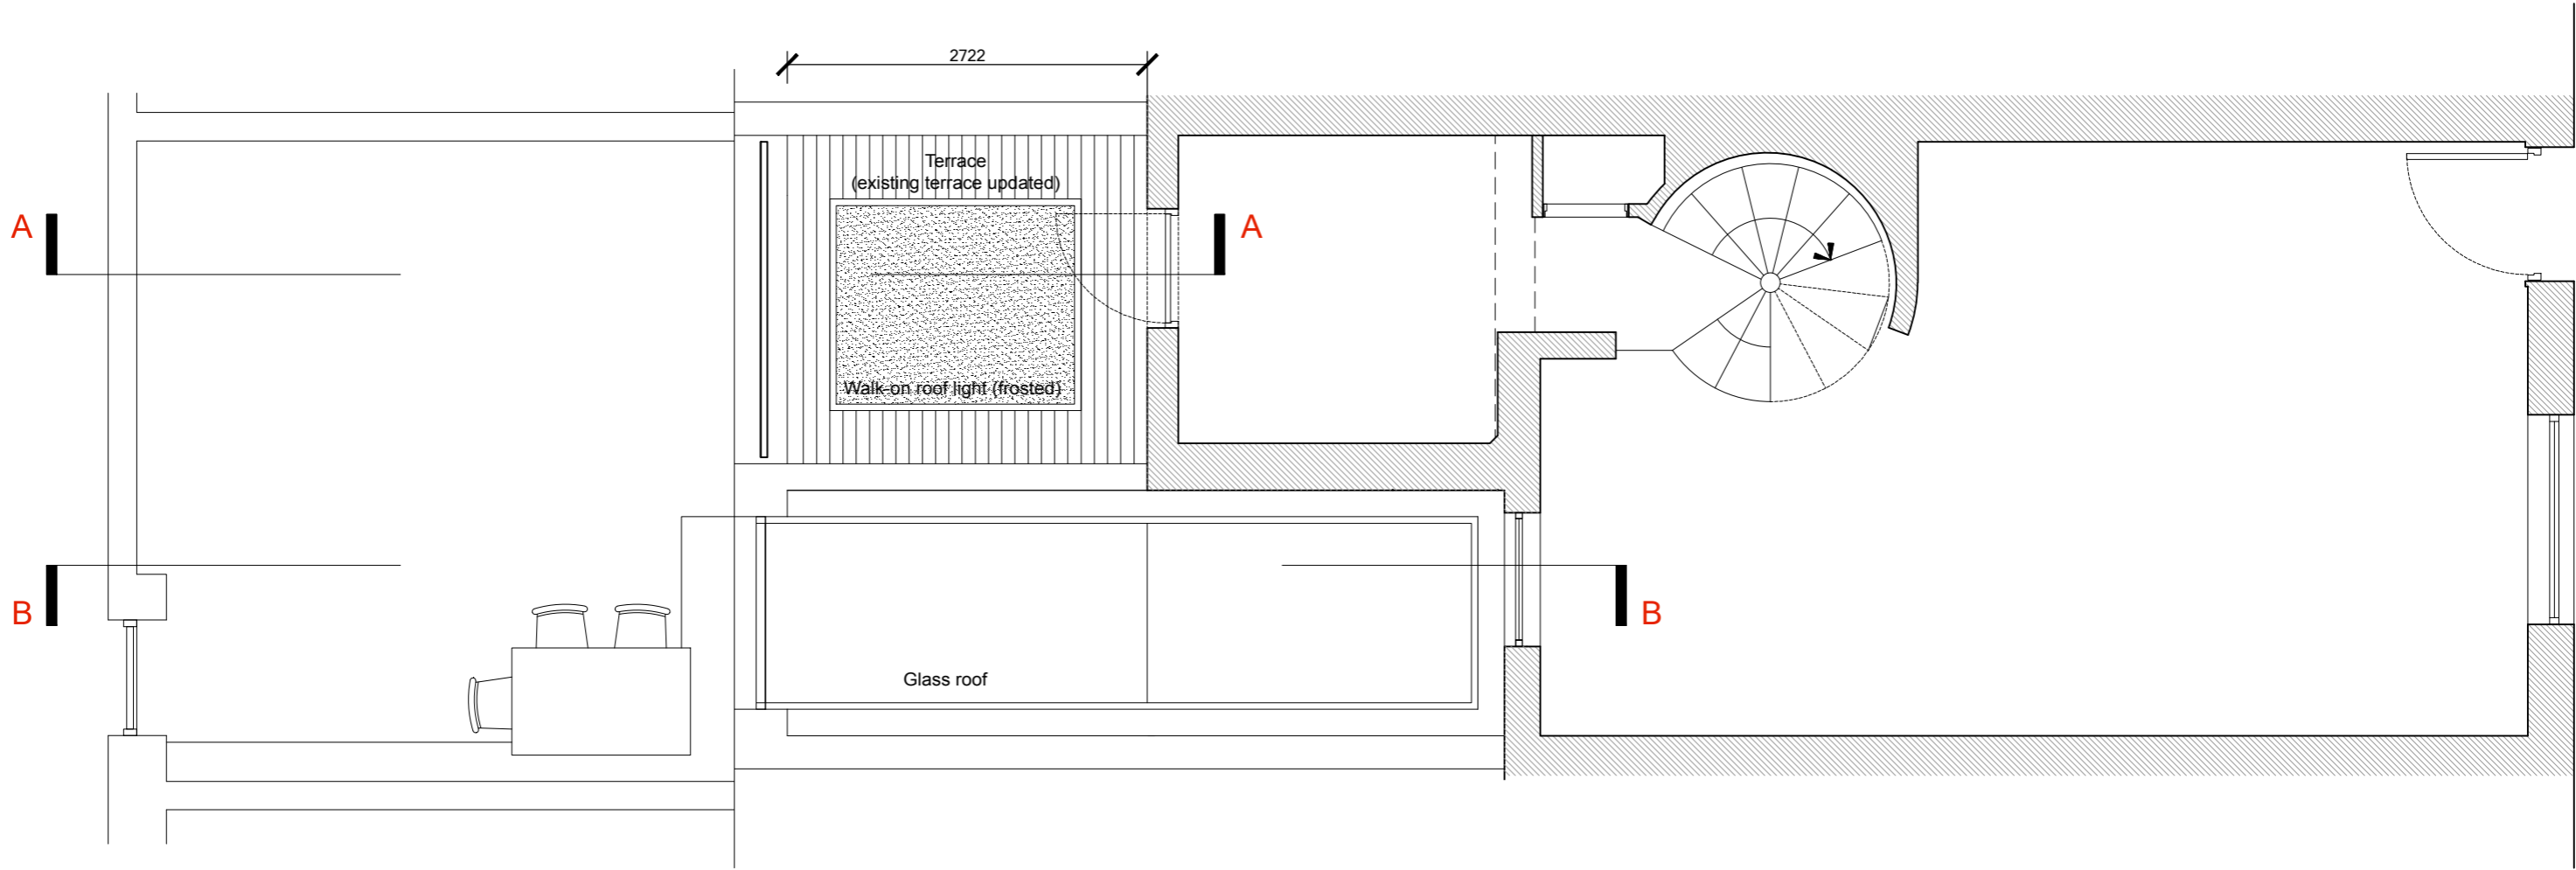

PROPOSED

Notes	Client Karen Smith & Dick Carruthers 8 Wildwood Grove London NW3 7HU	Title PROPOSED FIRST FLOOR PLAN		MELISSA WHITE ARCHITECTS															
	Project 8 Wildwood Grove London NW3 7HU	<table border="1"> <thead> <tr> <th>Job No</th> <th>Dwg No</th> <th>Rev</th> <th>Stage</th> </tr> </thead> <tbody> <tr> <td>WLD.8</td> <td>GA-101</td> <td>P3</td> <td>A/B/C</td> </tr> <tr> <th>Date</th> <th>Scale</th> <th>Drwn</th> <th>Chkd</th> </tr> <tr> <td>JULY 2017</td> <td>1/50 @ A3</td> <td>NH</td> <td>MW</td> </tr> </tbody> </table>		Job No	Dwg No	Rev	Stage	WLD.8	GA-101	P3	A/B/C	Date	Scale	Drwn	Chkd	JULY 2017	1/50 @ A3	NH	MW
Job No	Dwg No	Rev	Stage																
WLD.8	GA-101	P3	A/B/C																
Date	Scale	Drwn	Chkd																
JULY 2017	1/50 @ A3	NH	MW																