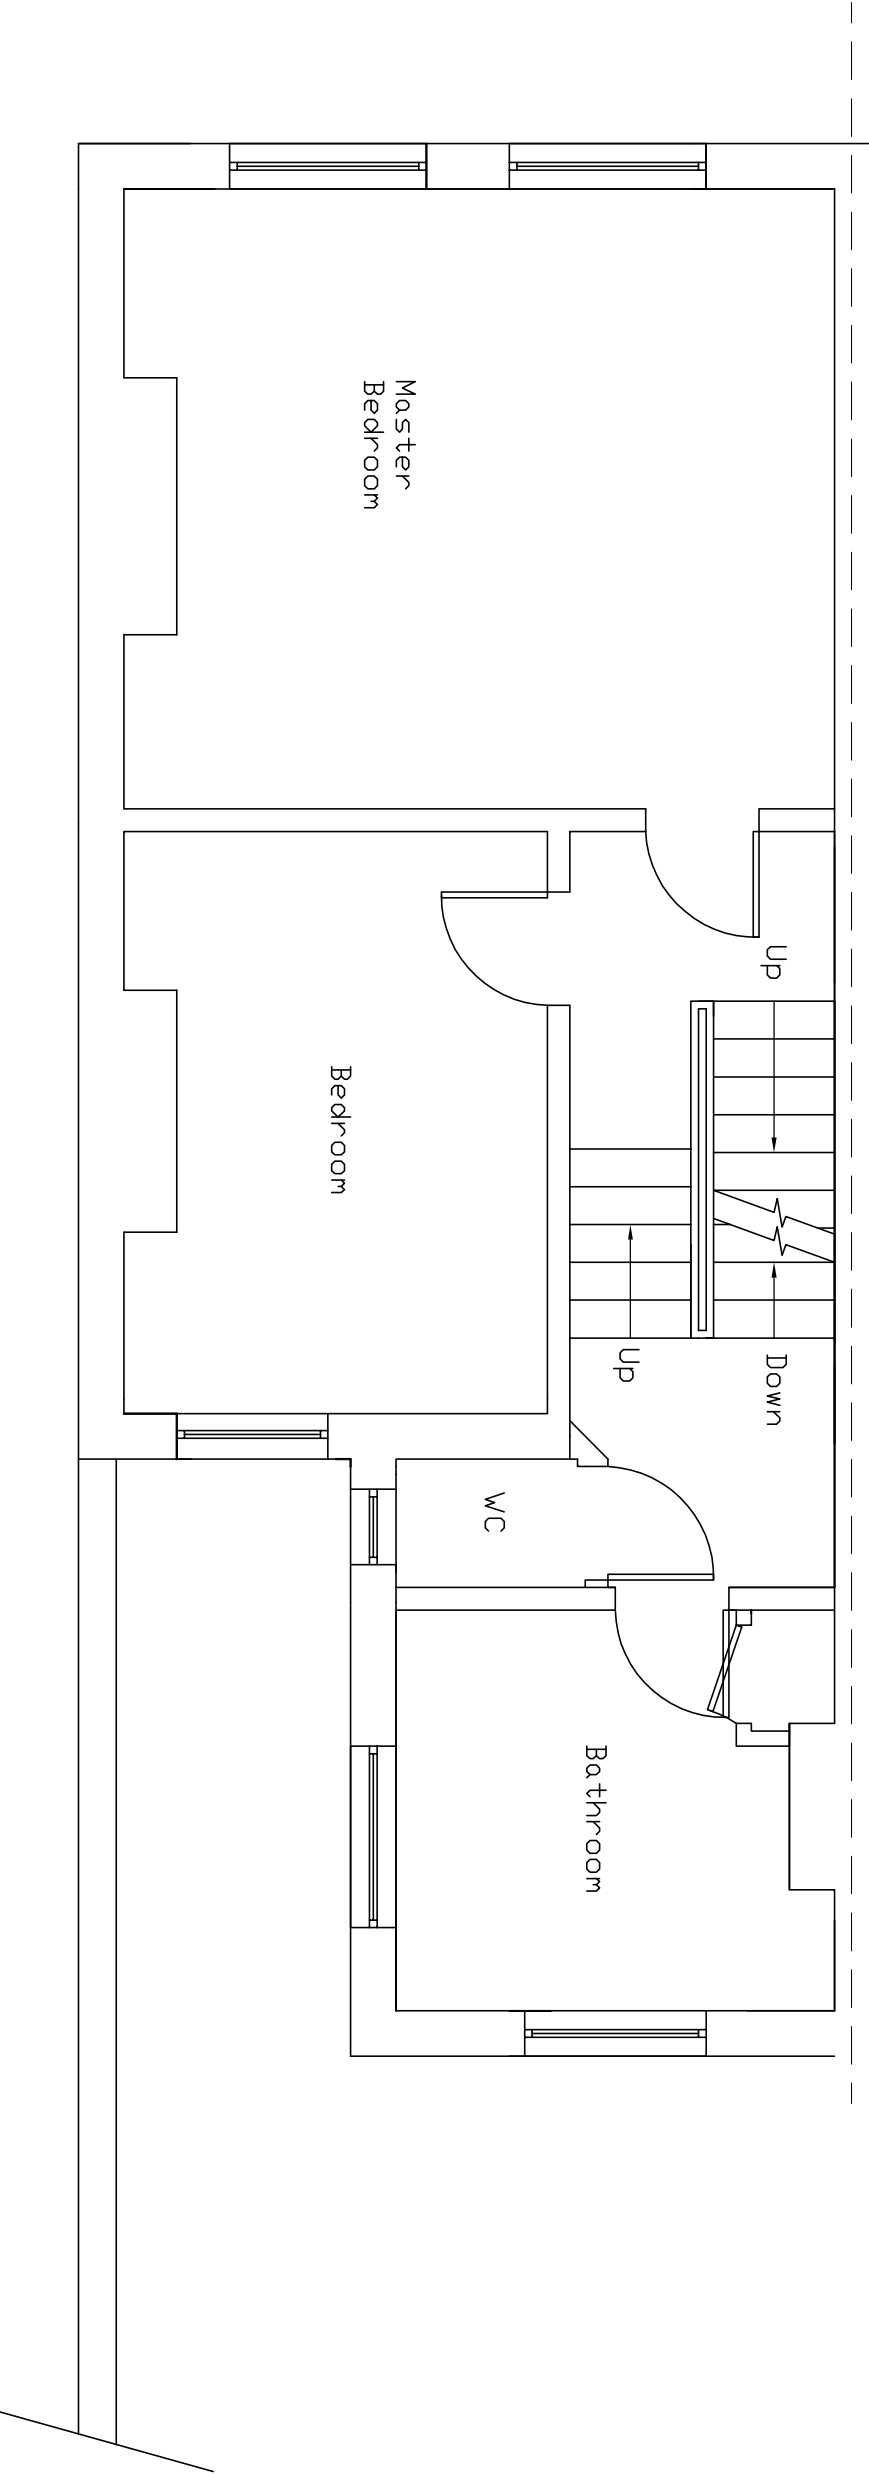


Ref.	Date	Revision	Preliminary Drawing	
	Nov 17			
Existing First Floor Plan			Drg. No.	Rev.
			002	
Scale 1:50 @ A3		Job No.	217279	
		Dwn. By <i>R.D.</i>		
		Chkd. By <i>M.F.</i>		
Client				
Mr & Mrs Kinloch				
Project				
2 Loveridge Road, London				
FIDLER ASSOCIATES LTD				
STRUCTURAL ENGINEERS, SURVEYORS				
& PROJECT MANAGERS				
31 Hillside Road, Northwood, Middx HA6 1PY				
Tel : 01923 840482 Fax : 01923 840483				
Email : mike@fidlerassociates.co.uk				