




EXISTING AND PROPOSED LOWER GROUND FLOOR PLAN  
Scale 1:100

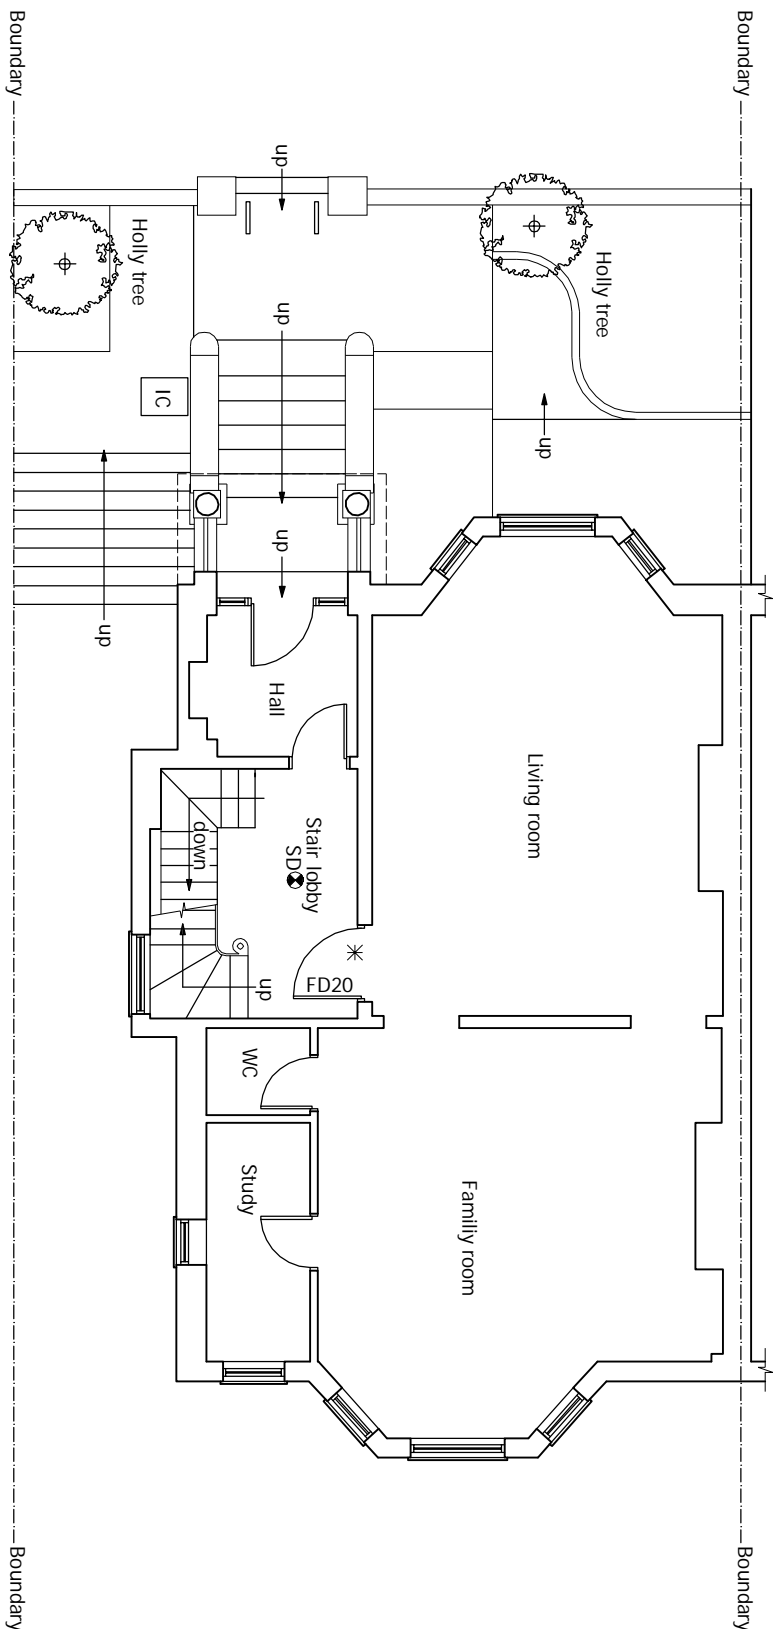


EXISTING AND PROPOSED UPPER GROUND FLOOR PLAN  
Scale 1:100

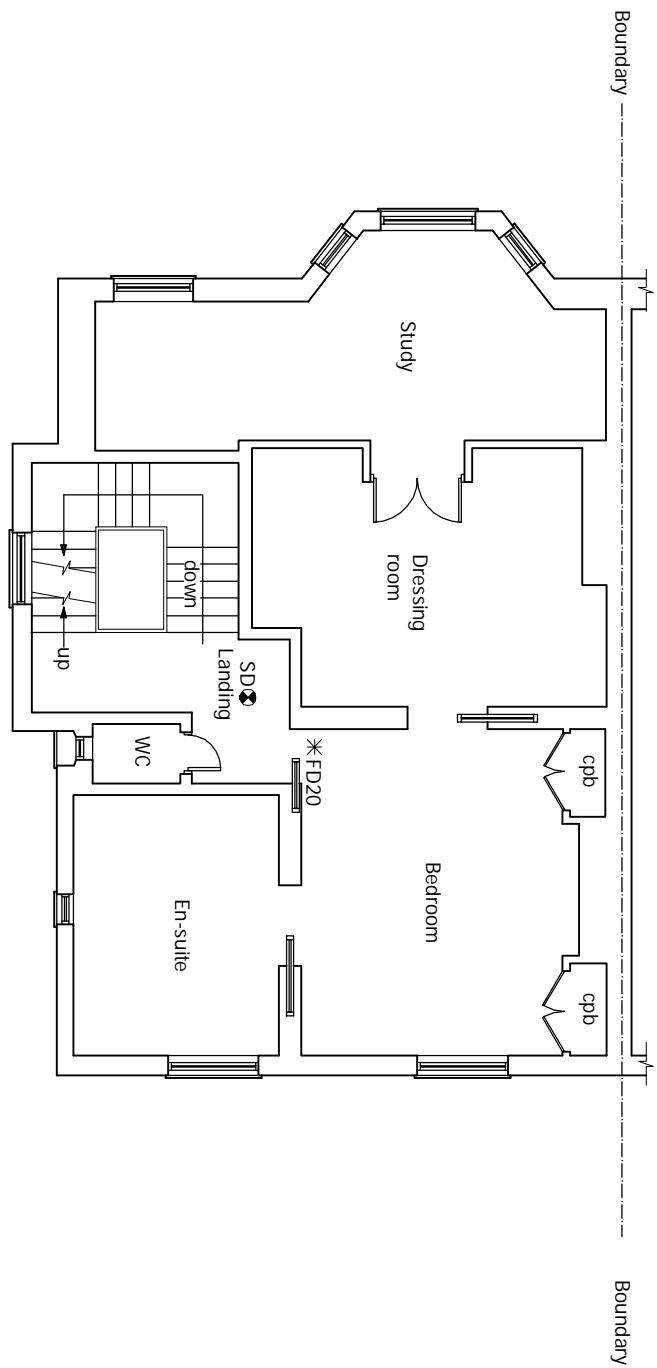


EXISTING AND PROPOSED FIRST FLOOR PLAN  
Scale 1:100

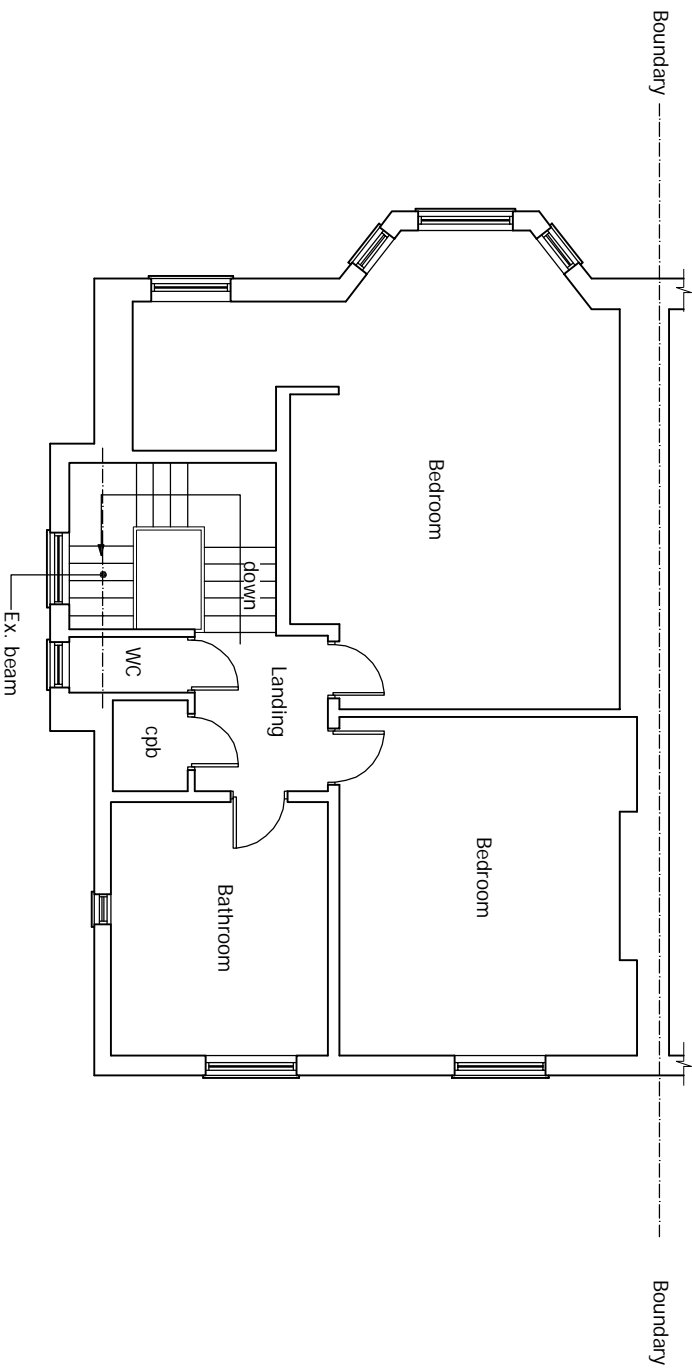


EXISTING SECOND FLOOR PLAN  
Scale 1:100

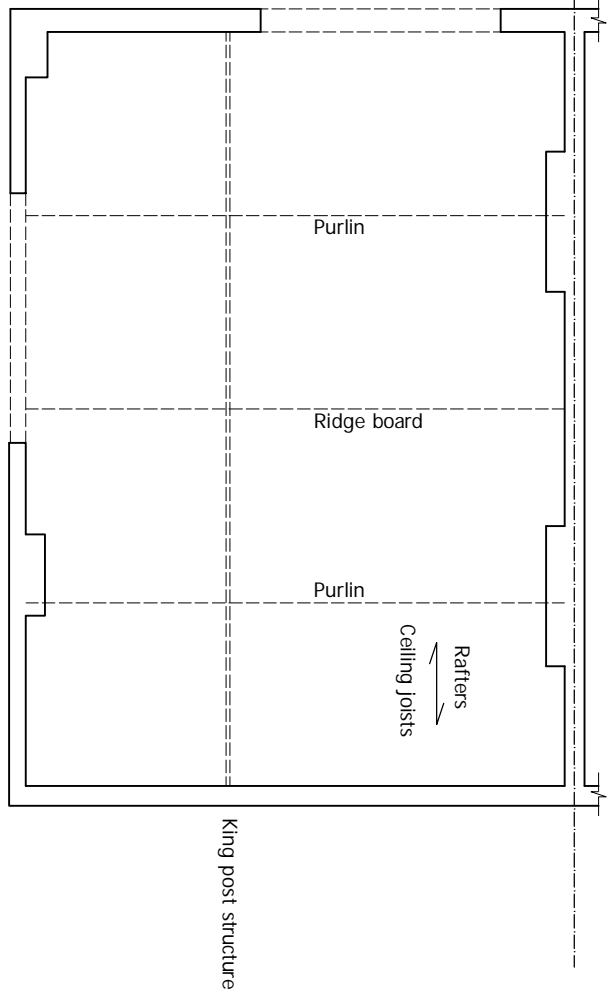

EXISTING ATTIC FLOOR PLAN  
Scale 1:100

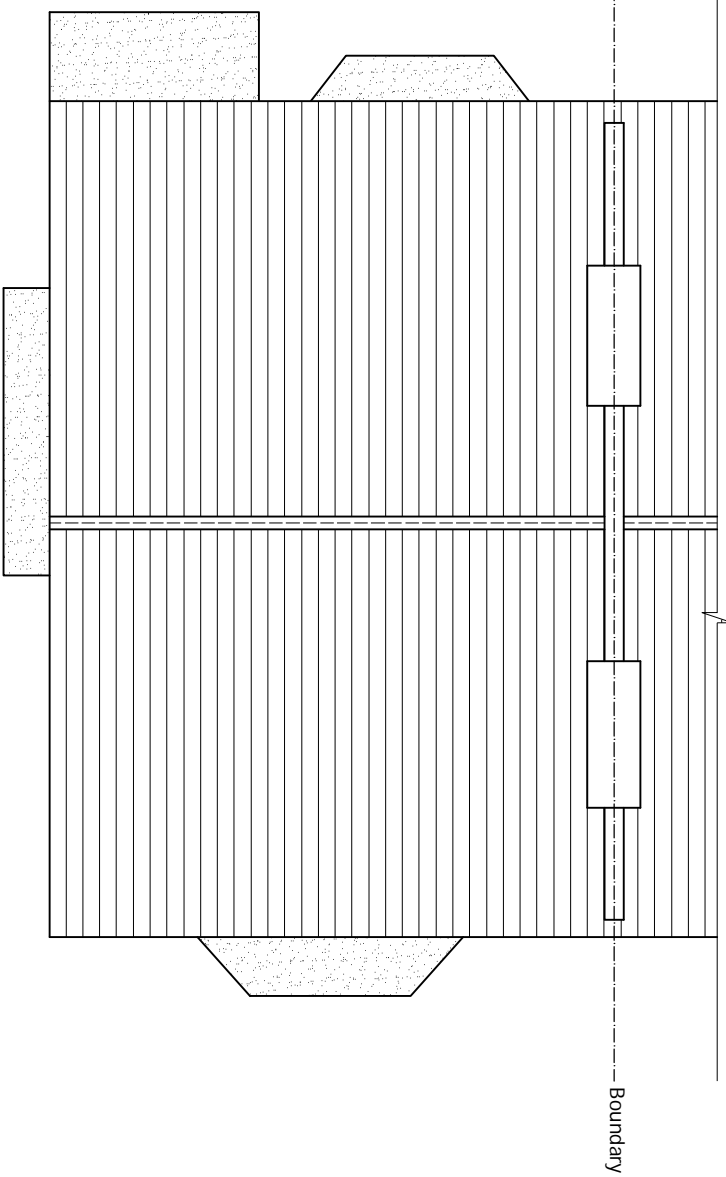

EXISTING ROOF PLAN  
Scale 1:100

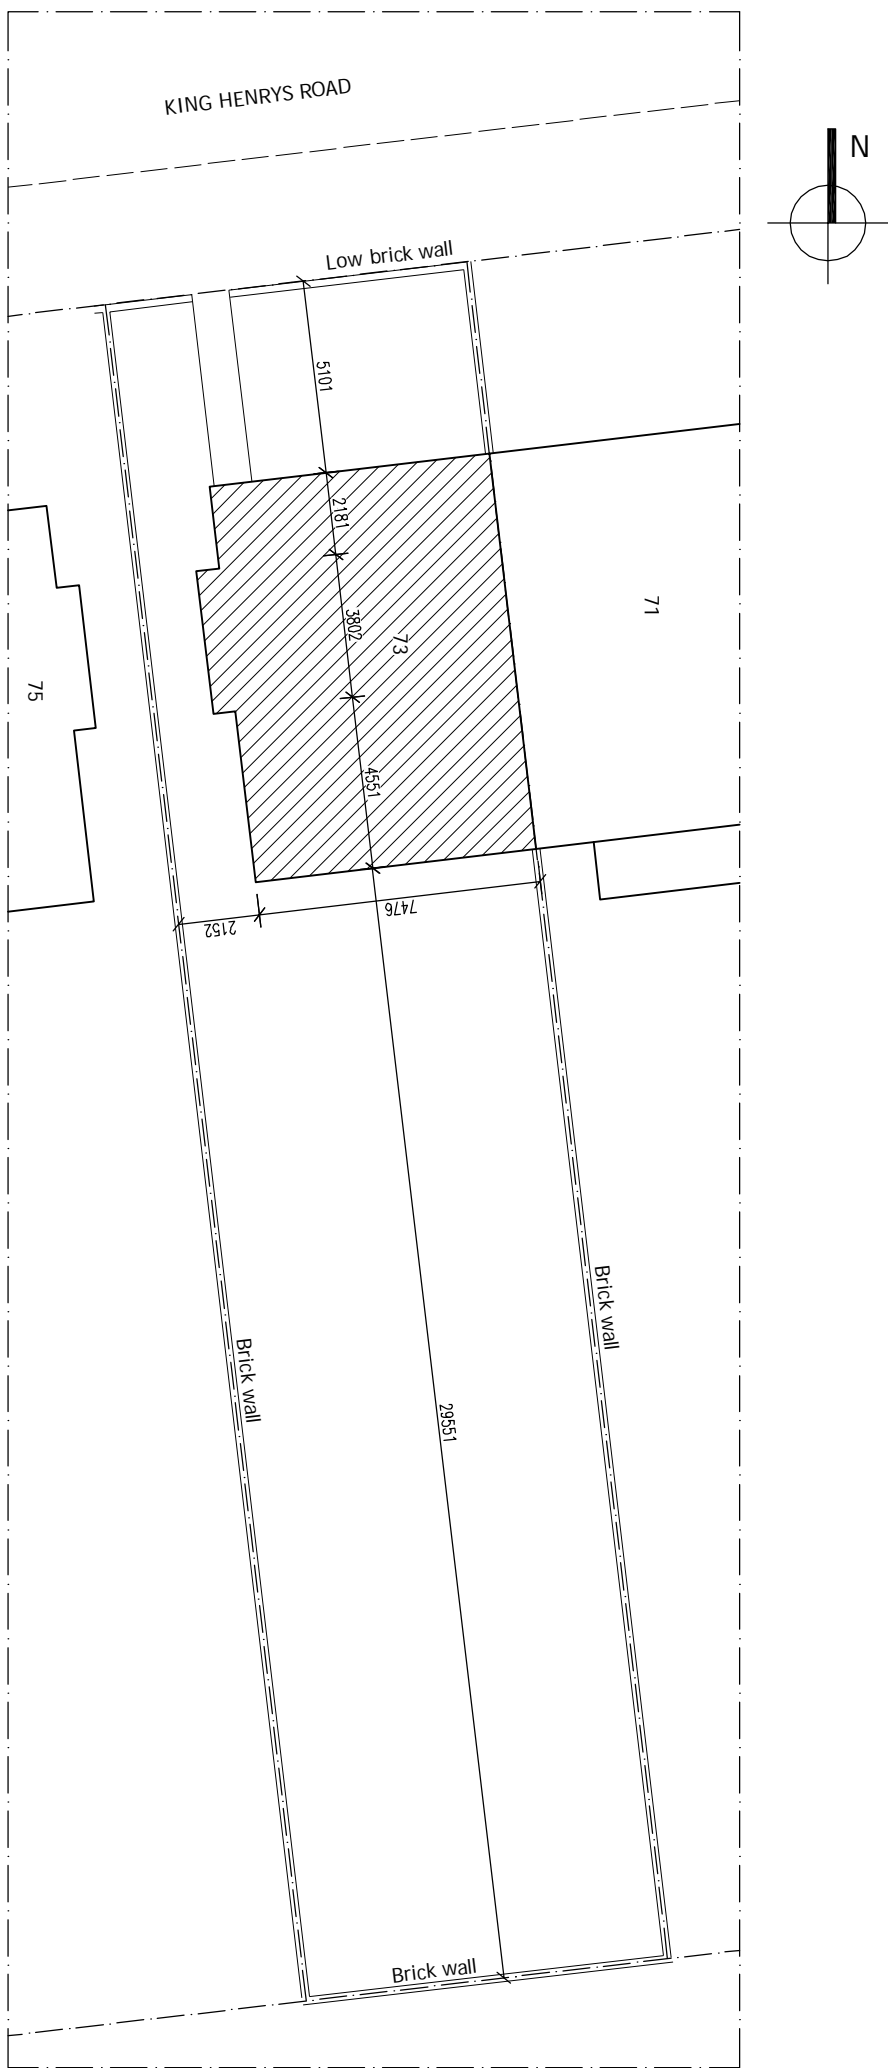

EXISTING AND PROPOSED SITE PLAN  
Scale 1:200

drawnplans.co.uk

Project: Loft Conversion with Dormer Window to Rear.

Mr. J.A de Saint Rapt  
73 King Henrys Road  
Hampstead  
London  
NW3 3QU

Scale: As shown  
Date Drawn: 26-January-2018  
Sheet: 1 of 5  
AOC

For: Mr. J.A de Saint Rapt  
73 King Henrys Road  
Hampstead  
London  
NW3 3QU

For Drawings Tel: 0800 7836790  
E-mail :- drawnplansco@aol.com