




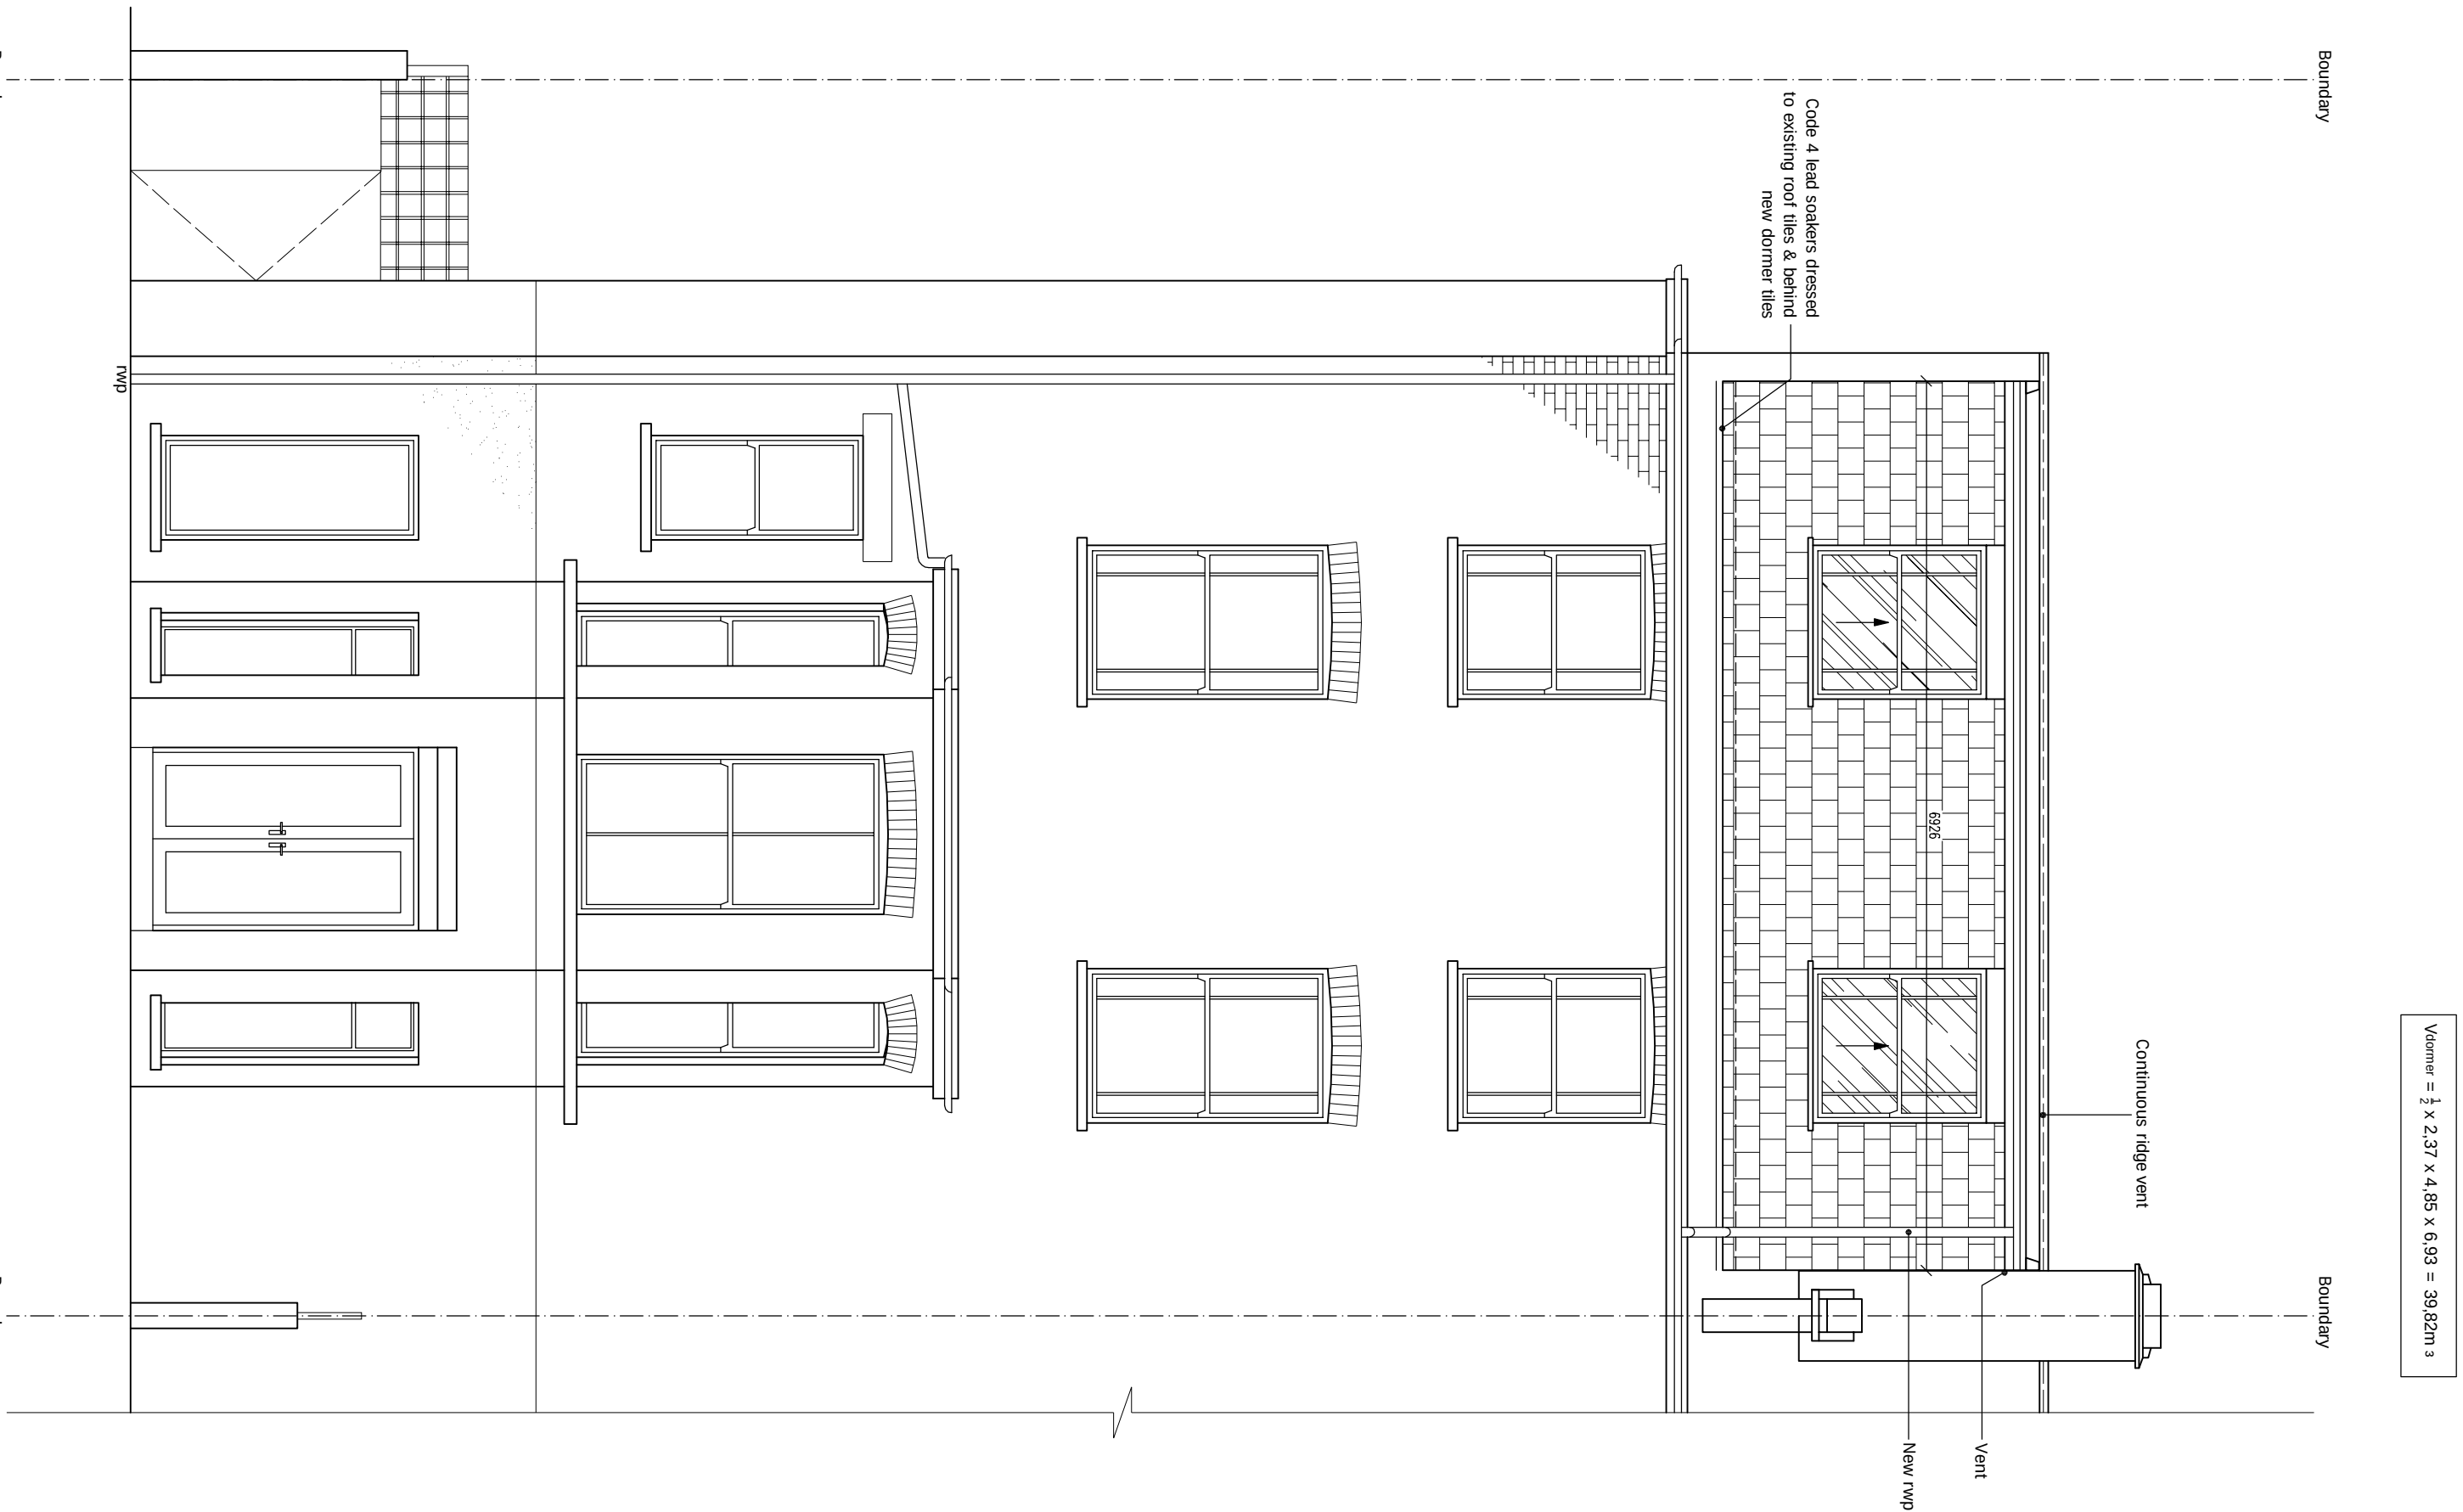

PROPOSED REAR ELEVATION
Scale 1:50

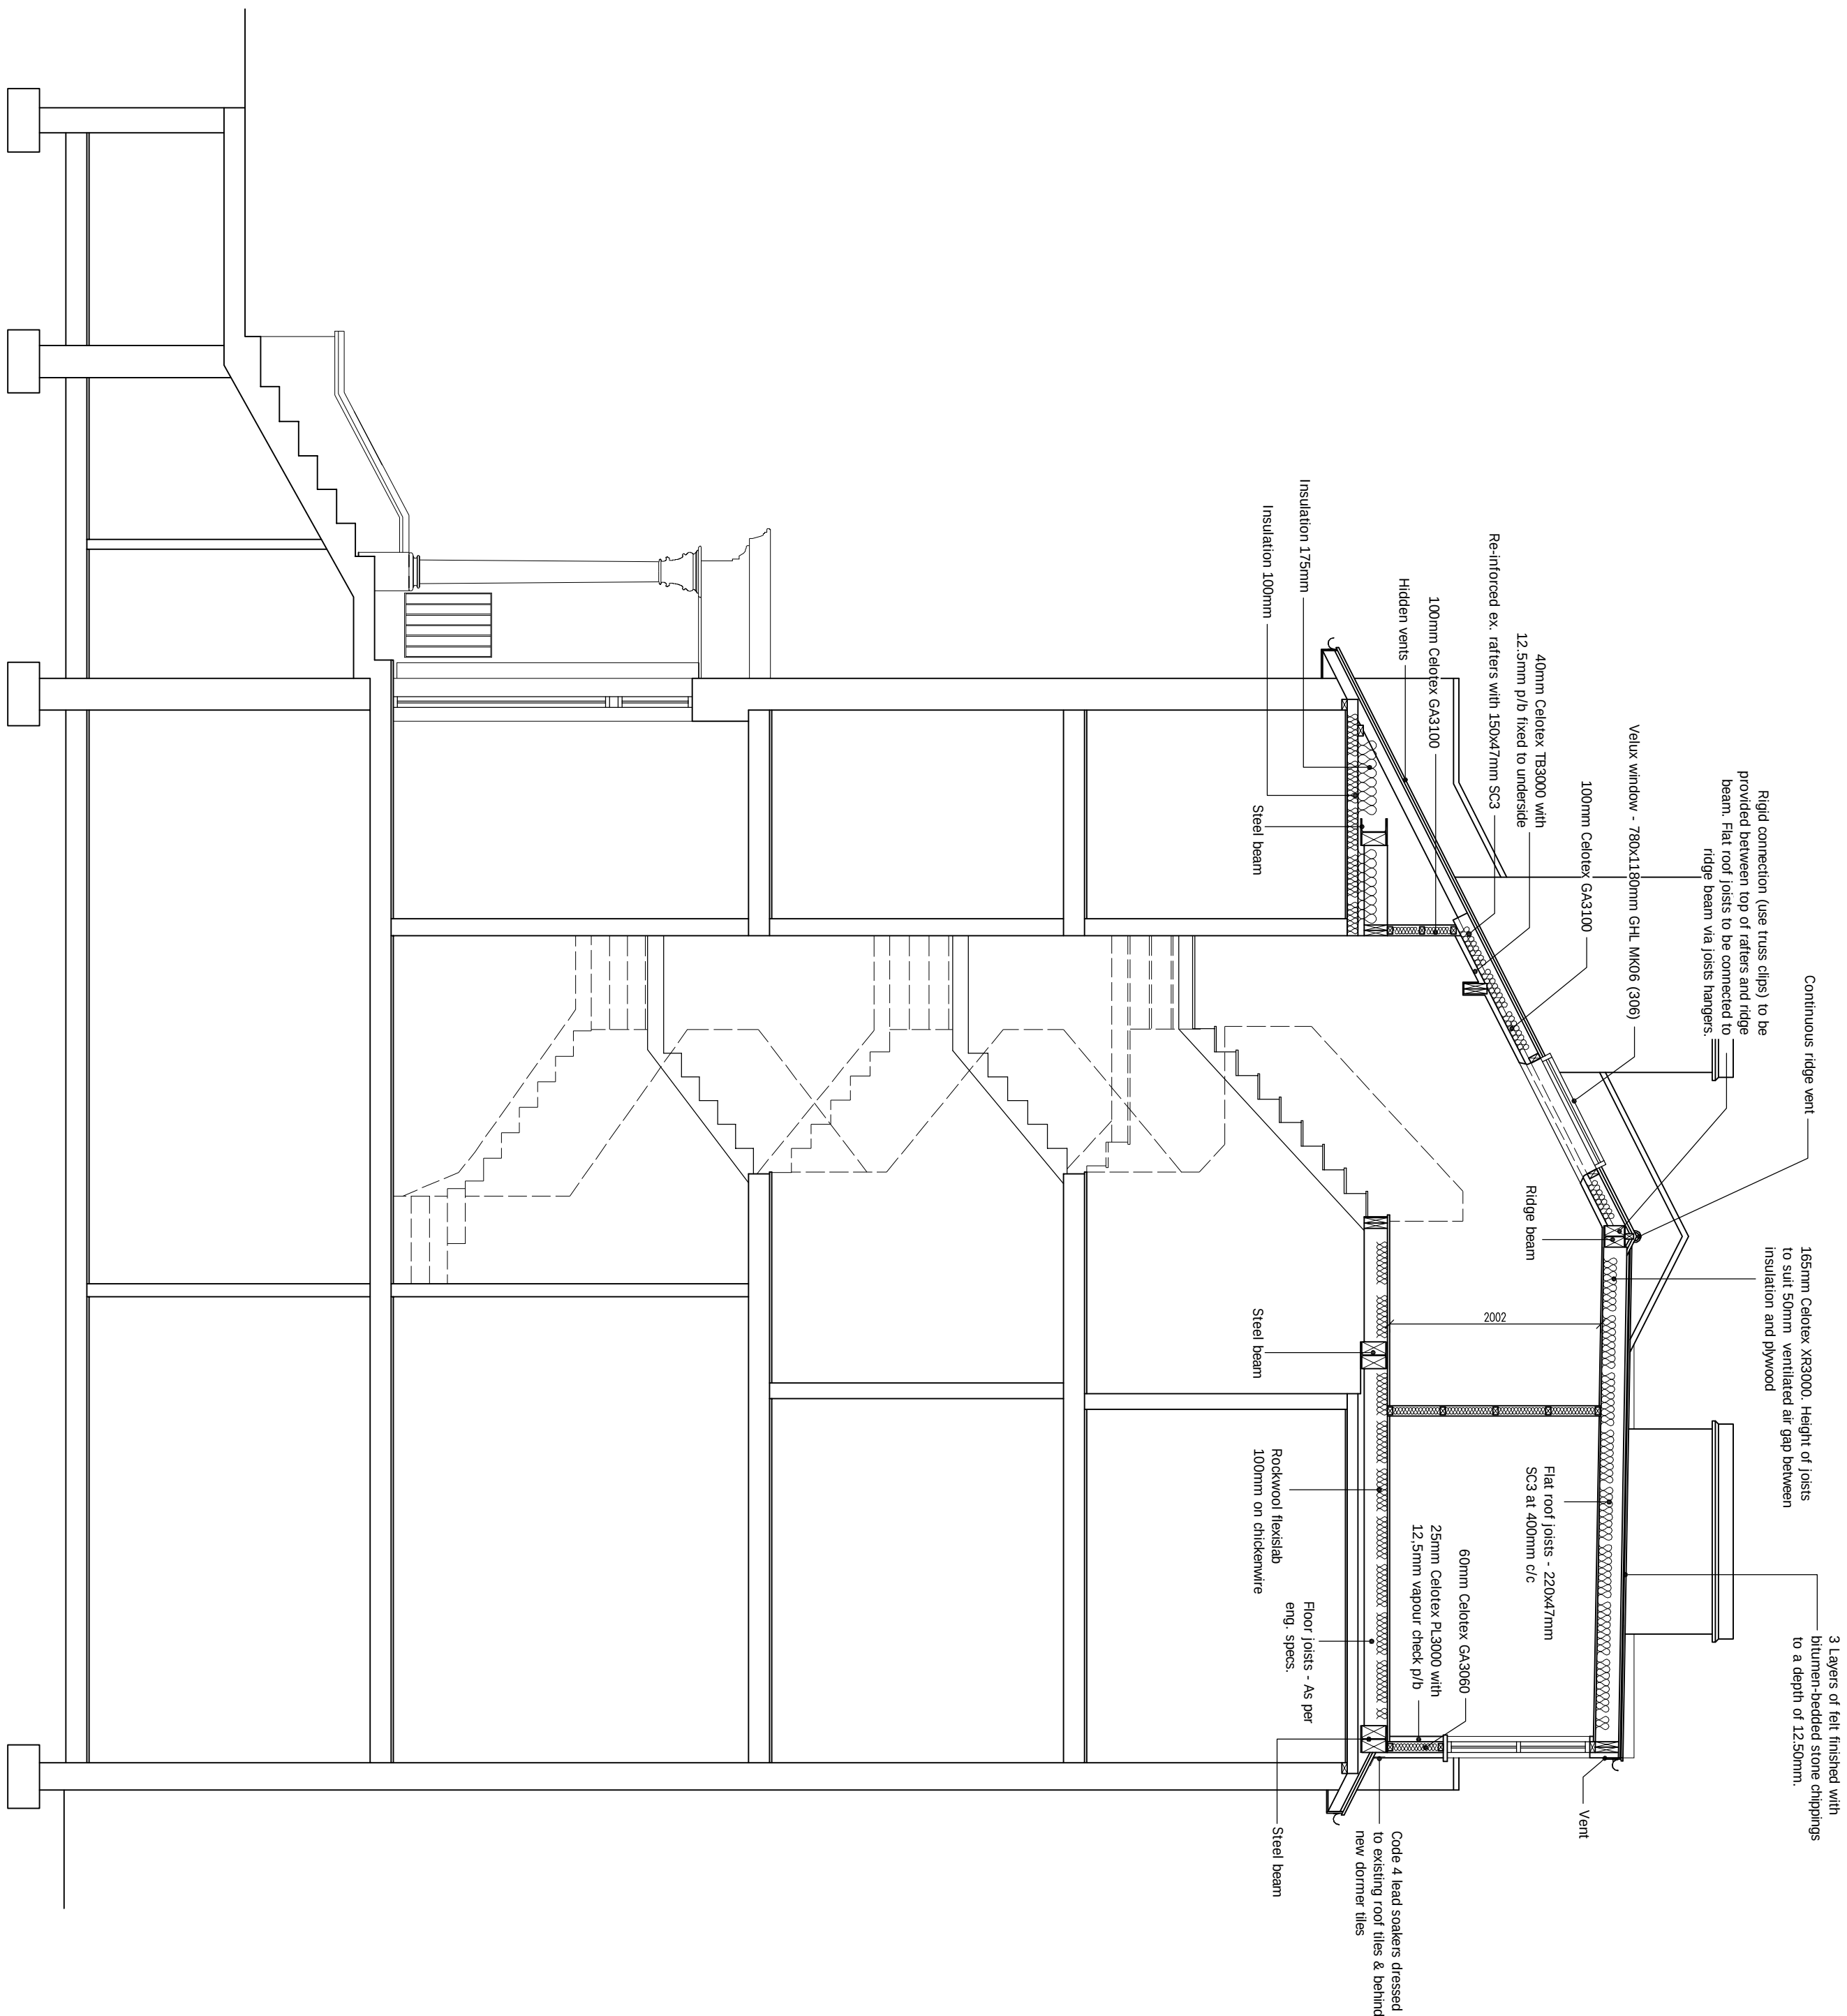

SECTION A-A
Scale 1:50

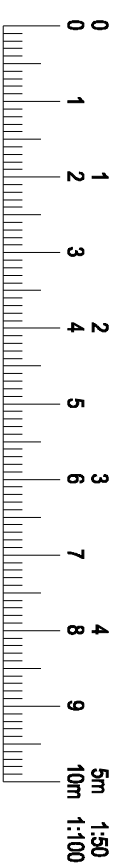

drawnplans.co.uk			
Project: Loft Conversion with Dormer Window to Rear.			
For: Mr. J.A.de Saint Rapt 73 King Henrys Road Hamptstead London NW3 3QU			
Scale: As shown	Dwg. no.: Sheet 4 of 5	Ref. no.: A00	
Drawn by: L.R.	Date Drawn: 26-January-2018		
For Drawings Tel: 0800 7836790			
E-mail :- drawnplansco@aol.com			