





The Honourable
Society of Gray's Inn
8 South Square,
London,
WC1R 5ET
Telephone:
020 7458 7800

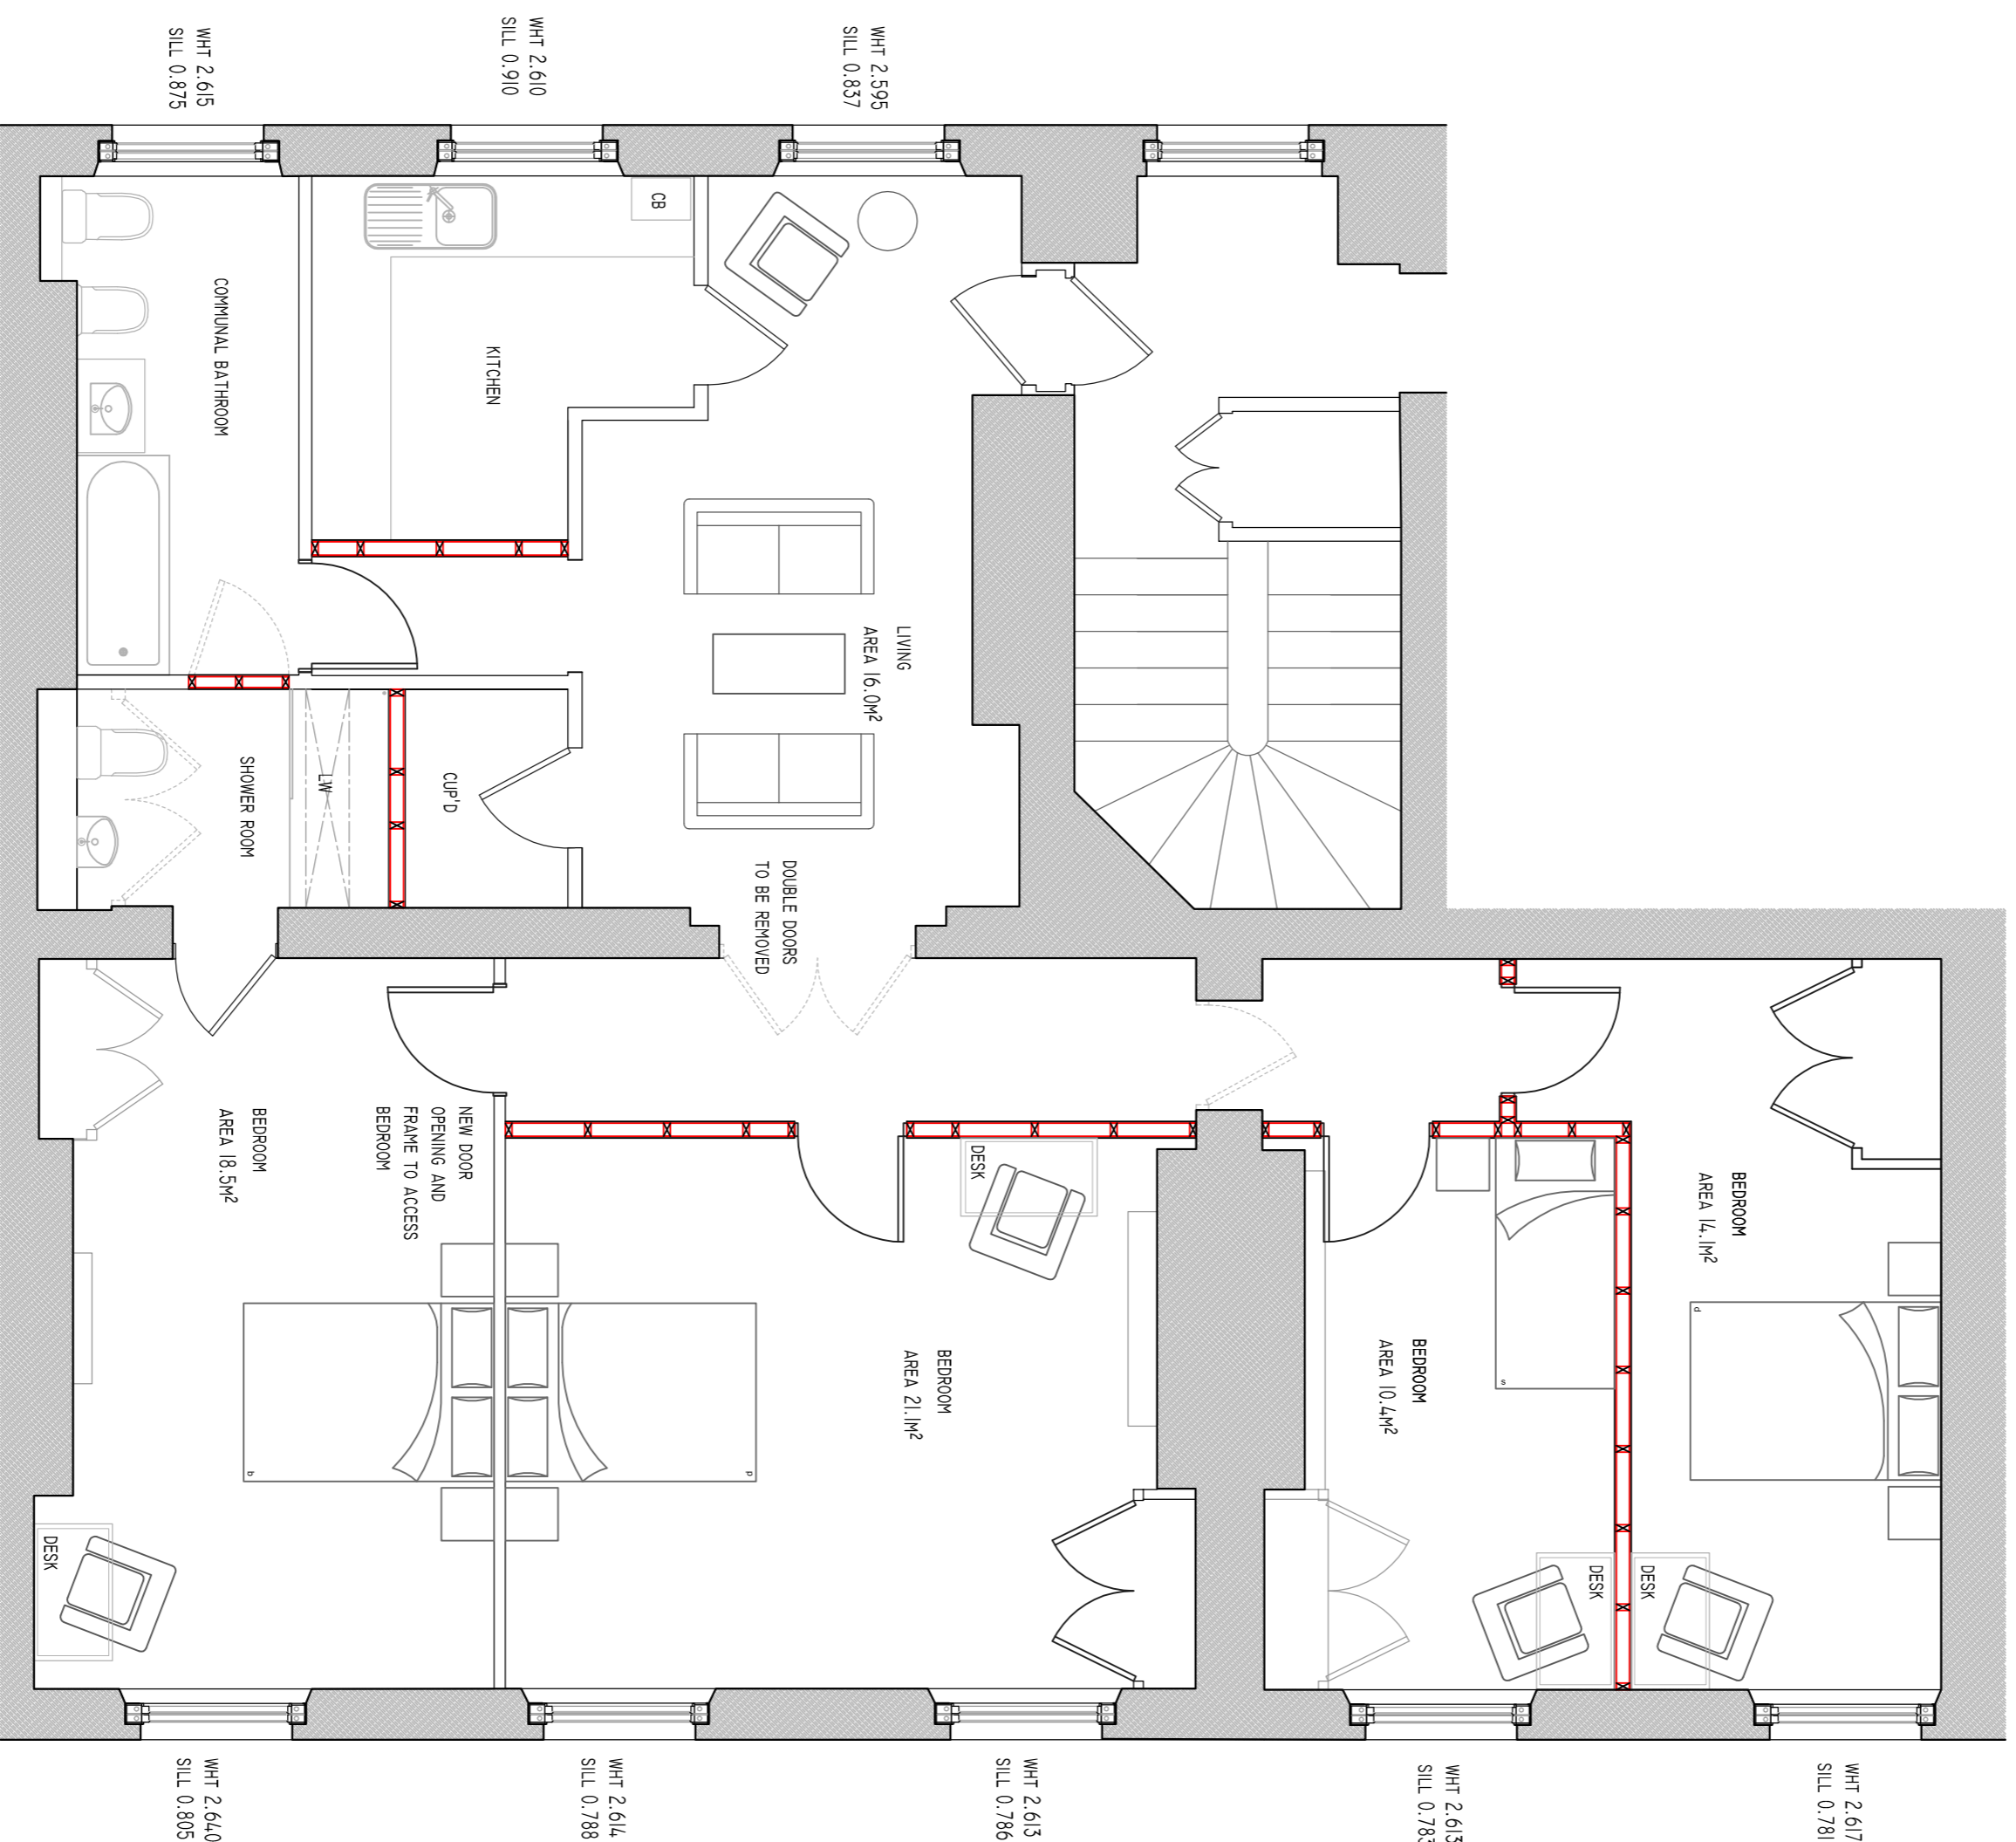

PROPOSED FLOOR PLAN

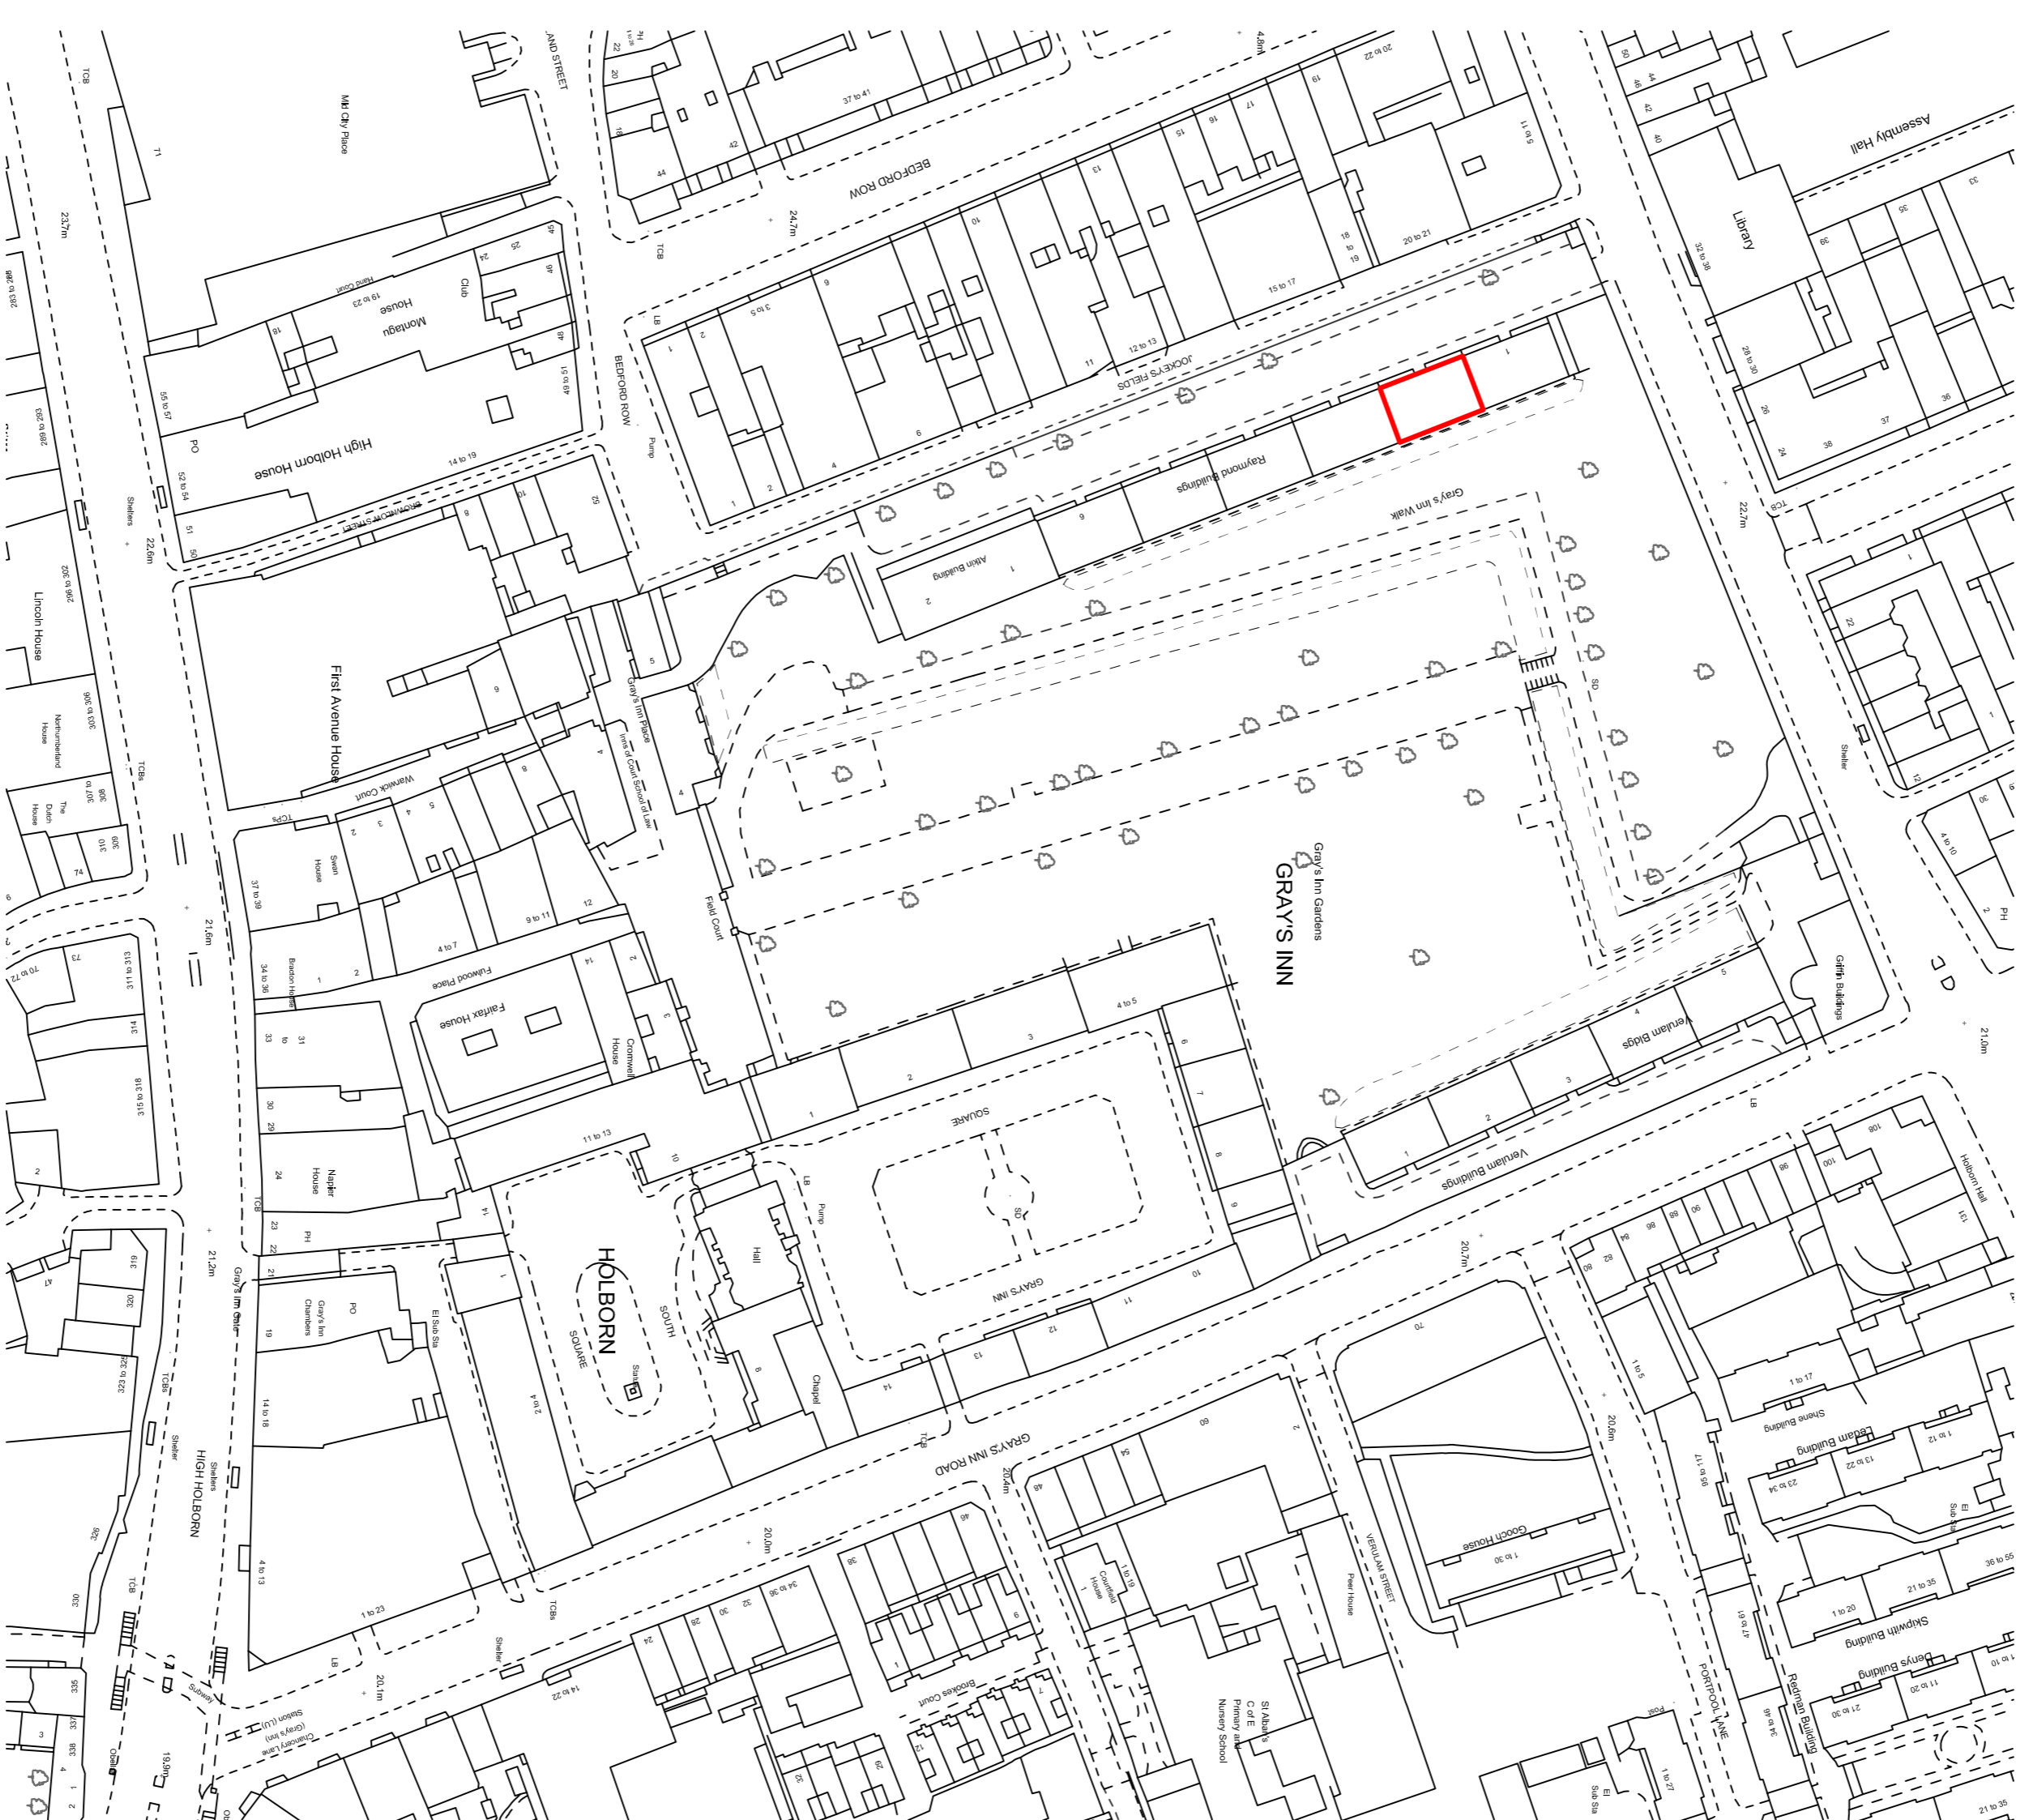

LOCATION PLAN 1:250

Revision	File No.	Date
A	1064	08/12/2017
Final Issue		
Revision	NN/1064/26XV/PL/12/17/003/A	

Notes
Do not scale this drawing, use figured dimensions only.
Mark Snook Planning accepts no responsibility for any errors made by others in scaling from this drawing.
Copyright © Mark Snook Planning 2017.
This drawing is Copyright and must not be reproduced, lent, or otherwise disclosed to any third party without the written consent of the owners of the Copyright.

Mark Snook Planning

Town Planning Consultants.



The Pike House,
Kingshill Road,
Dursley, Glos.
GL11 4BU
Telephone:
01453 549336
Email:
marksnookplanning@hotmail.com

Title:-
No.2 Raymond Buildings 3rd Floor South

Client:-
The Honourable Society of Gray's Inn

Drawing:-
Proposed Floor Plan + Location Map

Date:- 08/12/2017
Scale:- 1:50 @ A1
Drawn:- M.H