


West Elevation

East Elevation

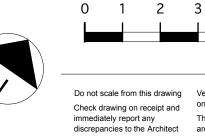



rev

project 34 Delancey Street London NW1 scale 1:100@A3 dwg no 197-102


drawing title

Existing Elevations date 01.2018 rev

Verify all dimensions and levels on site prior to construction


The contents of this drawing are kralform's copyright

kralform Itd mail@kralform.com architecture www.kralform.com & design

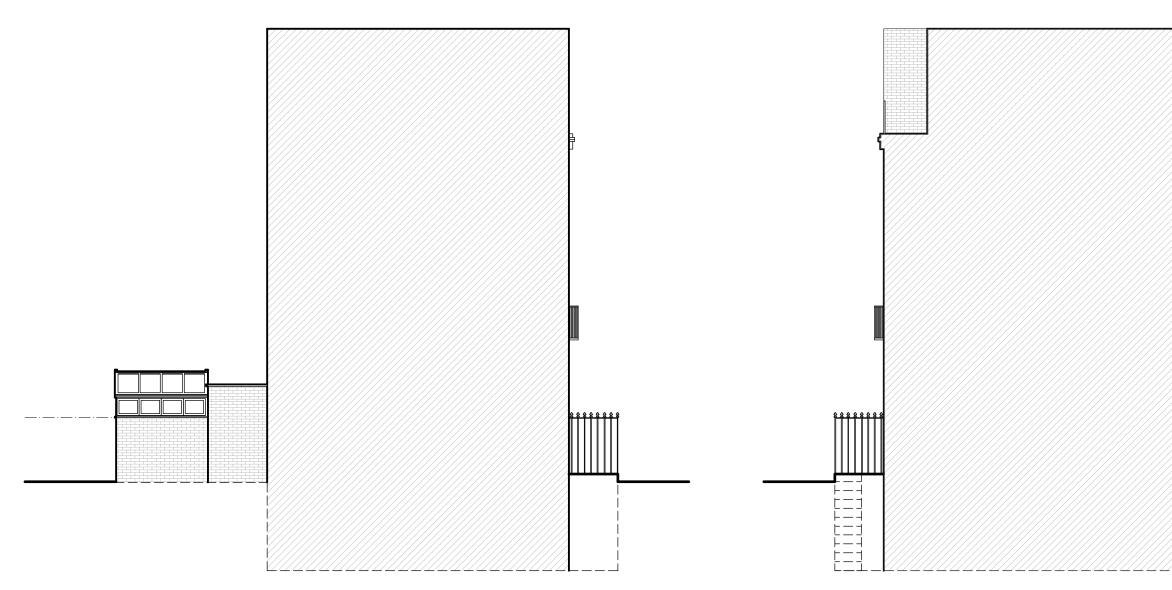



West Elevation

East Elevation

 

Check drawing on receipt and immediately report any discrepancies to the Architect

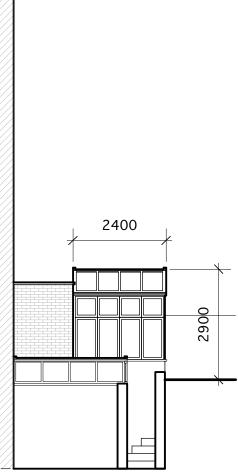

 

Verify all dimensions and levels on site prior to construction

The contents of this drawing are kralform's copyright

rev

project 34 Delancey Street London NW1 scale 1:100@A3 dwg no 197-202

drawing title

Proposed Elevations date 01.2018 rev

kralform Itd mail@kralform.com architecture www.kralform.com & d e s i g n