




SITE PLAN Scale: 1:500

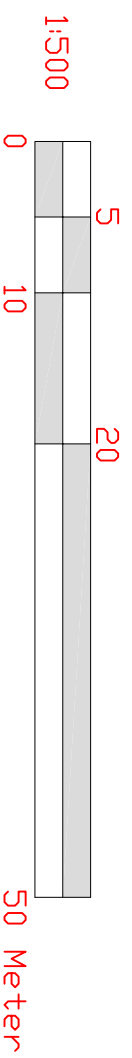

NOTE:
- All dimensions in this drawings are metric.

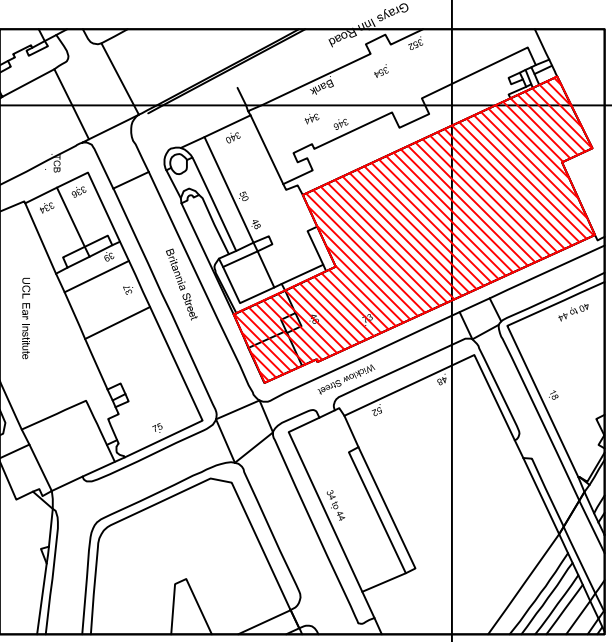

LOCATION PLAN Scale: 1:1250

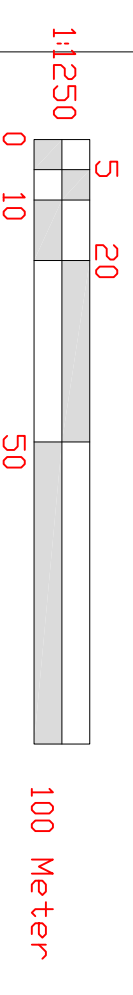

Notes:

WALKER MANAGEMENT

EMPLOYER'S AGENTS & PROJECT MANAGERS
LION HOUSE, 242 BALLARDS LANE
LONDON N12 0EP
TEL: 020 8446 5537

E-MAIL: INFO@WALKERMANAGEMENT.CO.UK

TITLE
LOCATION AND BLOCK PLAN

PROJECT
46 Pioneer House

CLIENT
CIRCLE 33 HOUSING / KIER

SCALE: AS IDENTIFIED

CAD FILE: -
DATE: 04.01.18
DRAWN BY: CSR
CHECKED:

PROJECT NO. 3922
DRAWING NO. 3922/MM/07
REVISION 0