



Notes:

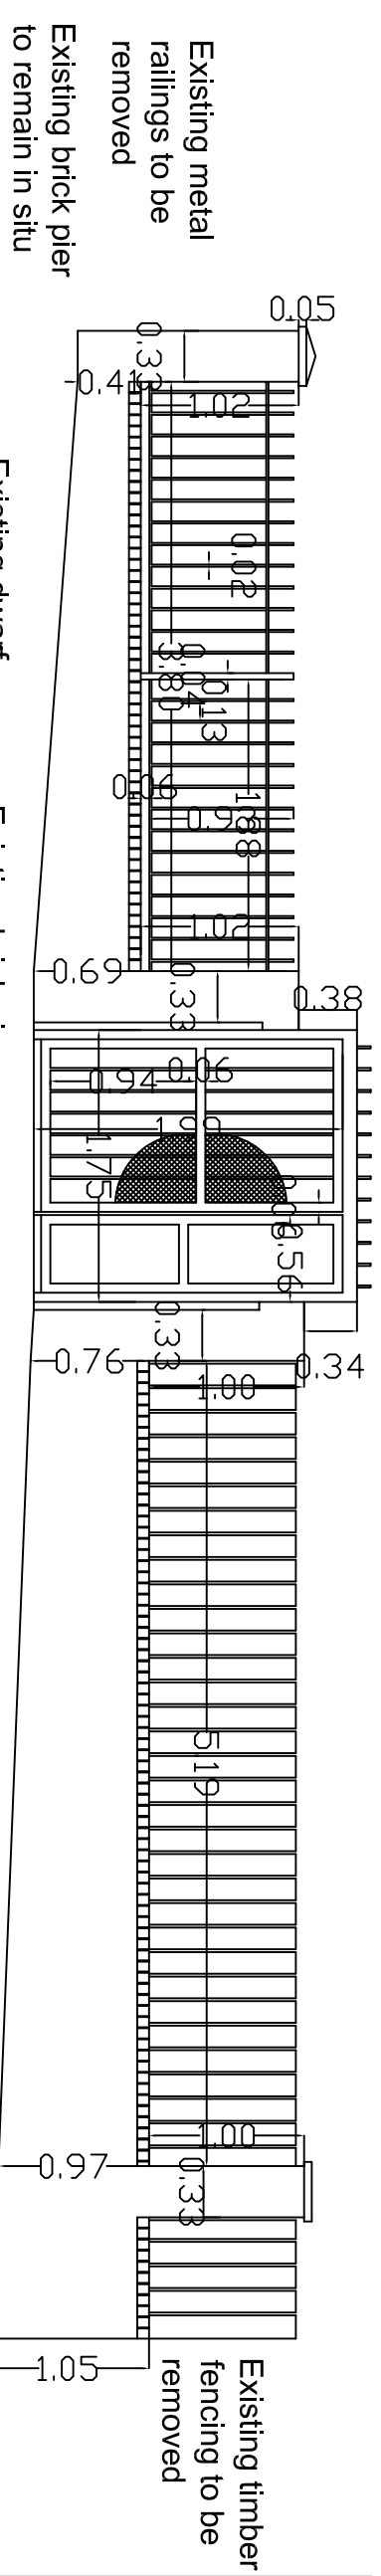


DOOR & FRONT RAILING
(Existing) 1 : 50

EXISTING METAL RAILINGS TO BE REMOVED
EXISTING BRICK PIERS TO BE RAISED

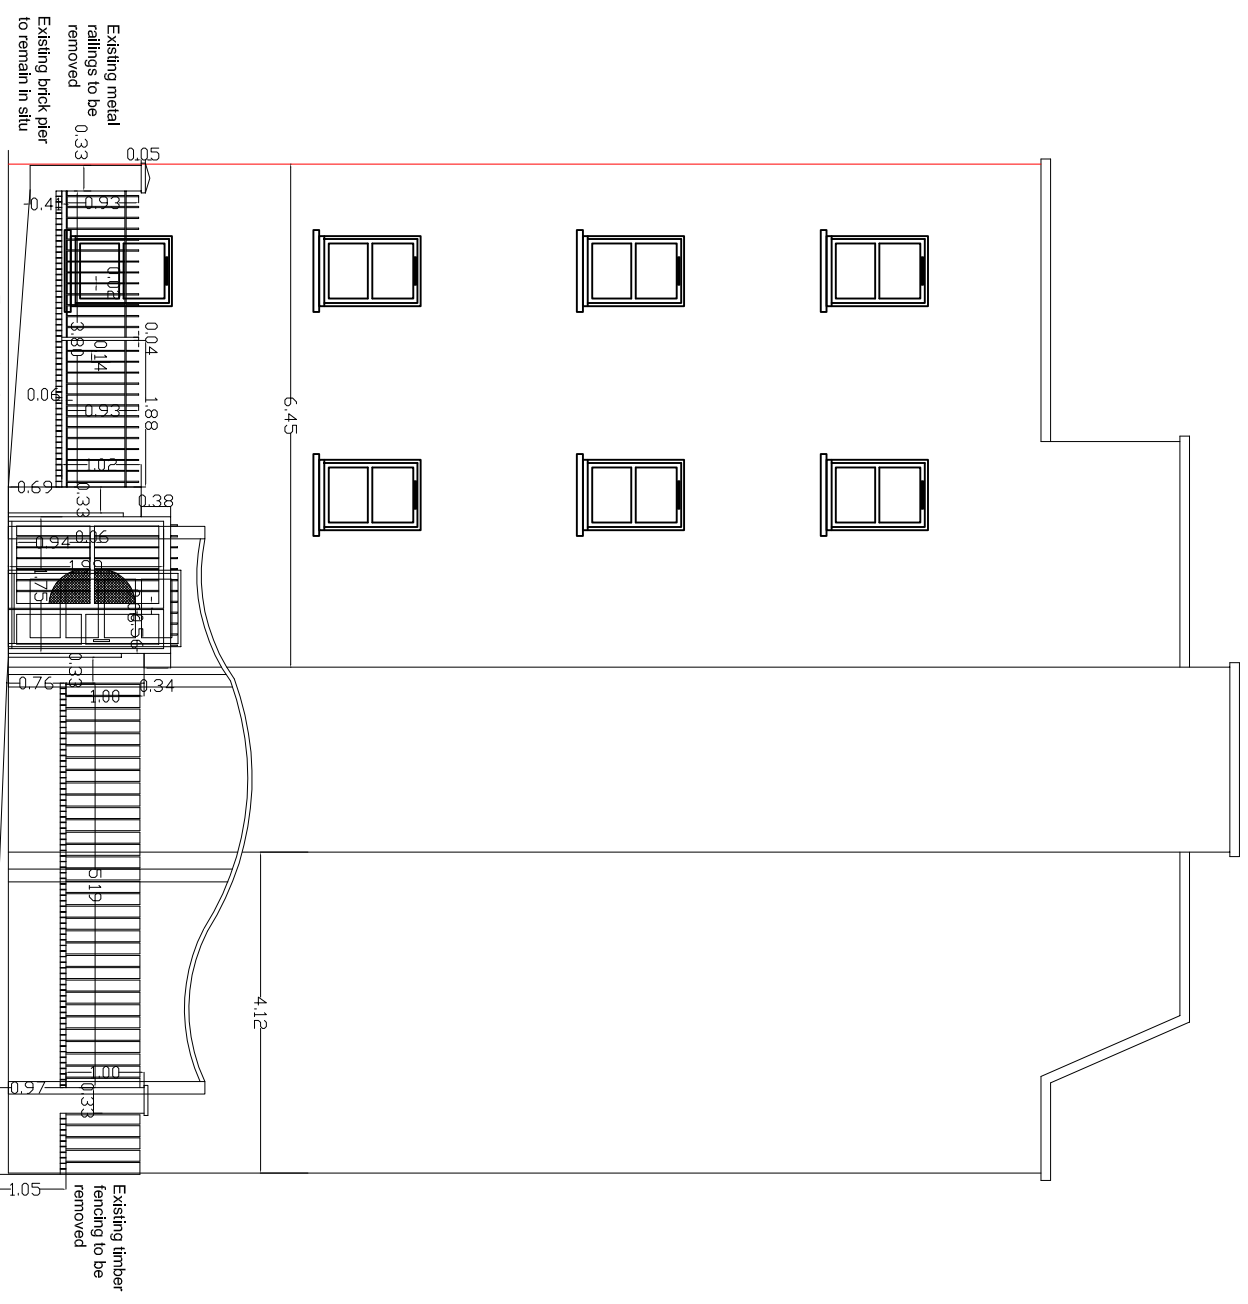

FRONT ELEVATION
(Existing) 1 : 100

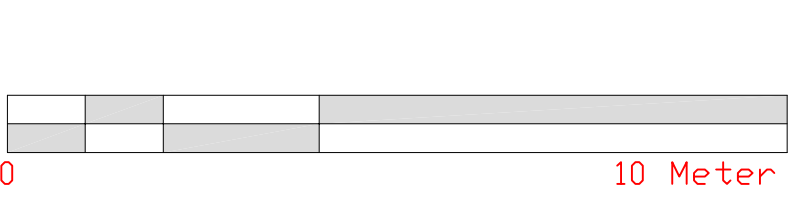

1:100

WALKER MANAGEMENT

EMPLOYER'S AGENTS & PROJECT MANAGERS
LION HOUSE, 242 BALLARDS LANE
LONDON N12 0EP
TEL: 020 8446 5537
E-MAIL: INFO@WALKERMANAGEMENT.CO.UK

TITLE
EXISTING FRONT ELEVATION

PROJECT
Pioneer House

CLIENT
GENESIS HOUSING / KIER

SCALE: AS IDENTIFIED
CAD FILE: -
DATE: 04.07.18
DRAWN BY: GSR
CHECKED:
PROJECT NO. **3922** DRAWING NO. **3922/MM/01** REVISION **R-02**