
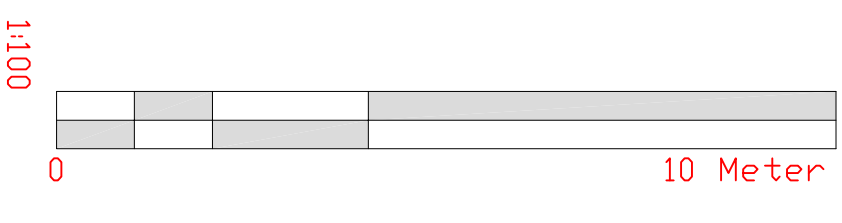


PROPOSED NEW METAL RAILINGS TO BE INSTALLED AT AN INCREASED HEIGHT OF 1200MM
 PROPOSED BRICK PIERS TO BE RAISED BY 280MM TO ACCOMMODATE NEW HEIGHT OF RAILINGS

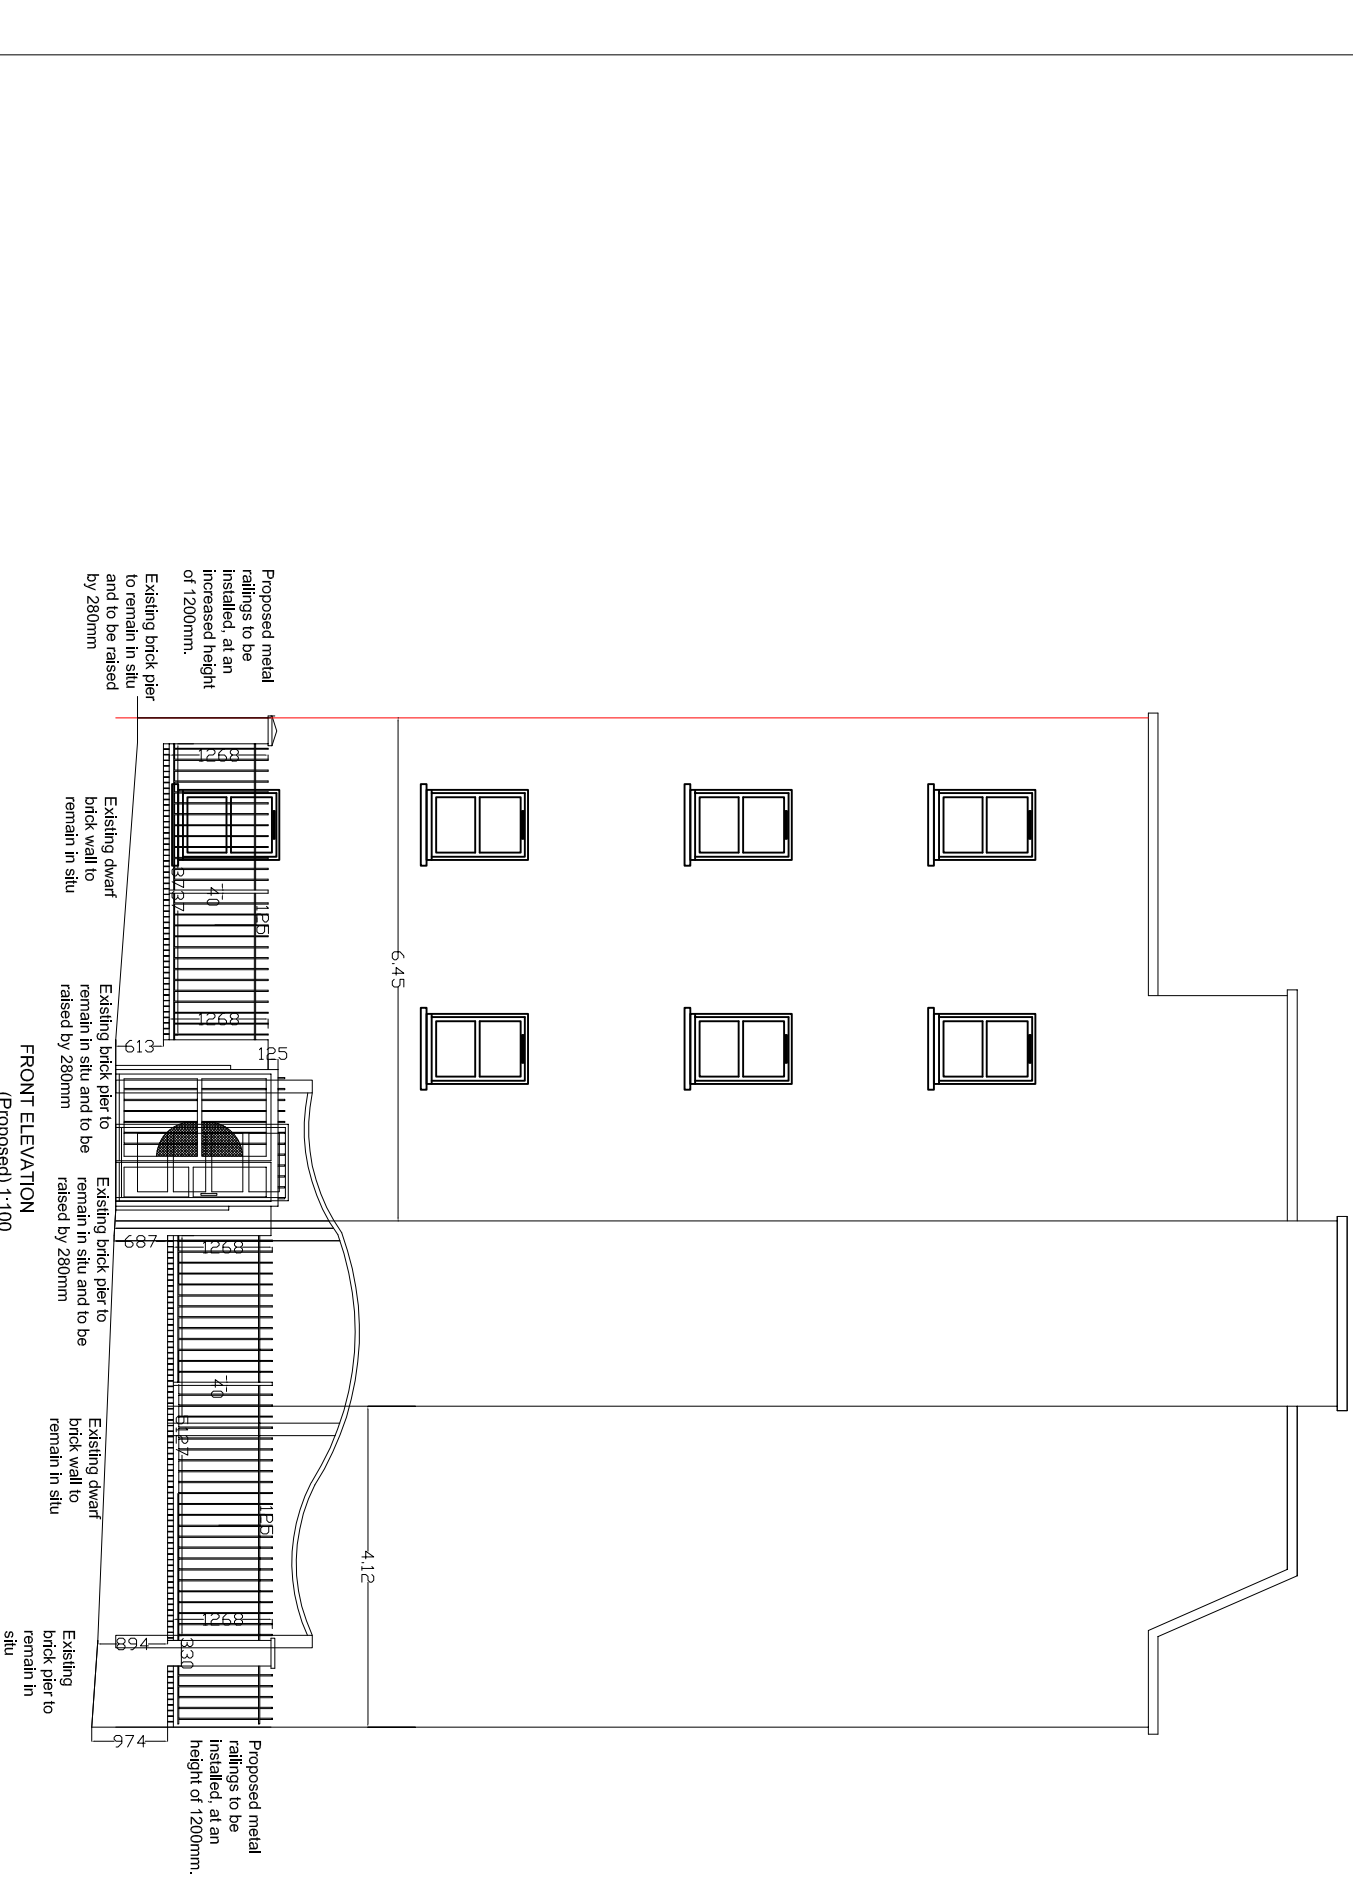

WALKER MANAGEMENT

EMPLOYERS AGENTS & PROJECT MANAGER
 LION HOUSE, 242 BALLARDS LANE
 LONDON N12 0EP
 TEL.: 020 8446 5537
 E-MAIL: INFO@WALKERMANAGEMENT.CO.UK

TITLE
 PROPOSED FRONT ELEVATION

PROJECT
 Pioneer House
 CLIENT
 GENESIS HOUSING / KIER

SCALE: AS IDENTIFIED	CAD FILE: -
DATE: 04.01.18	DRAWN BY: OSR
CHECKED BY:	
PROJECT NO. 3922	DRAWING NO. 3922/MM/04
	REVISION R-02