



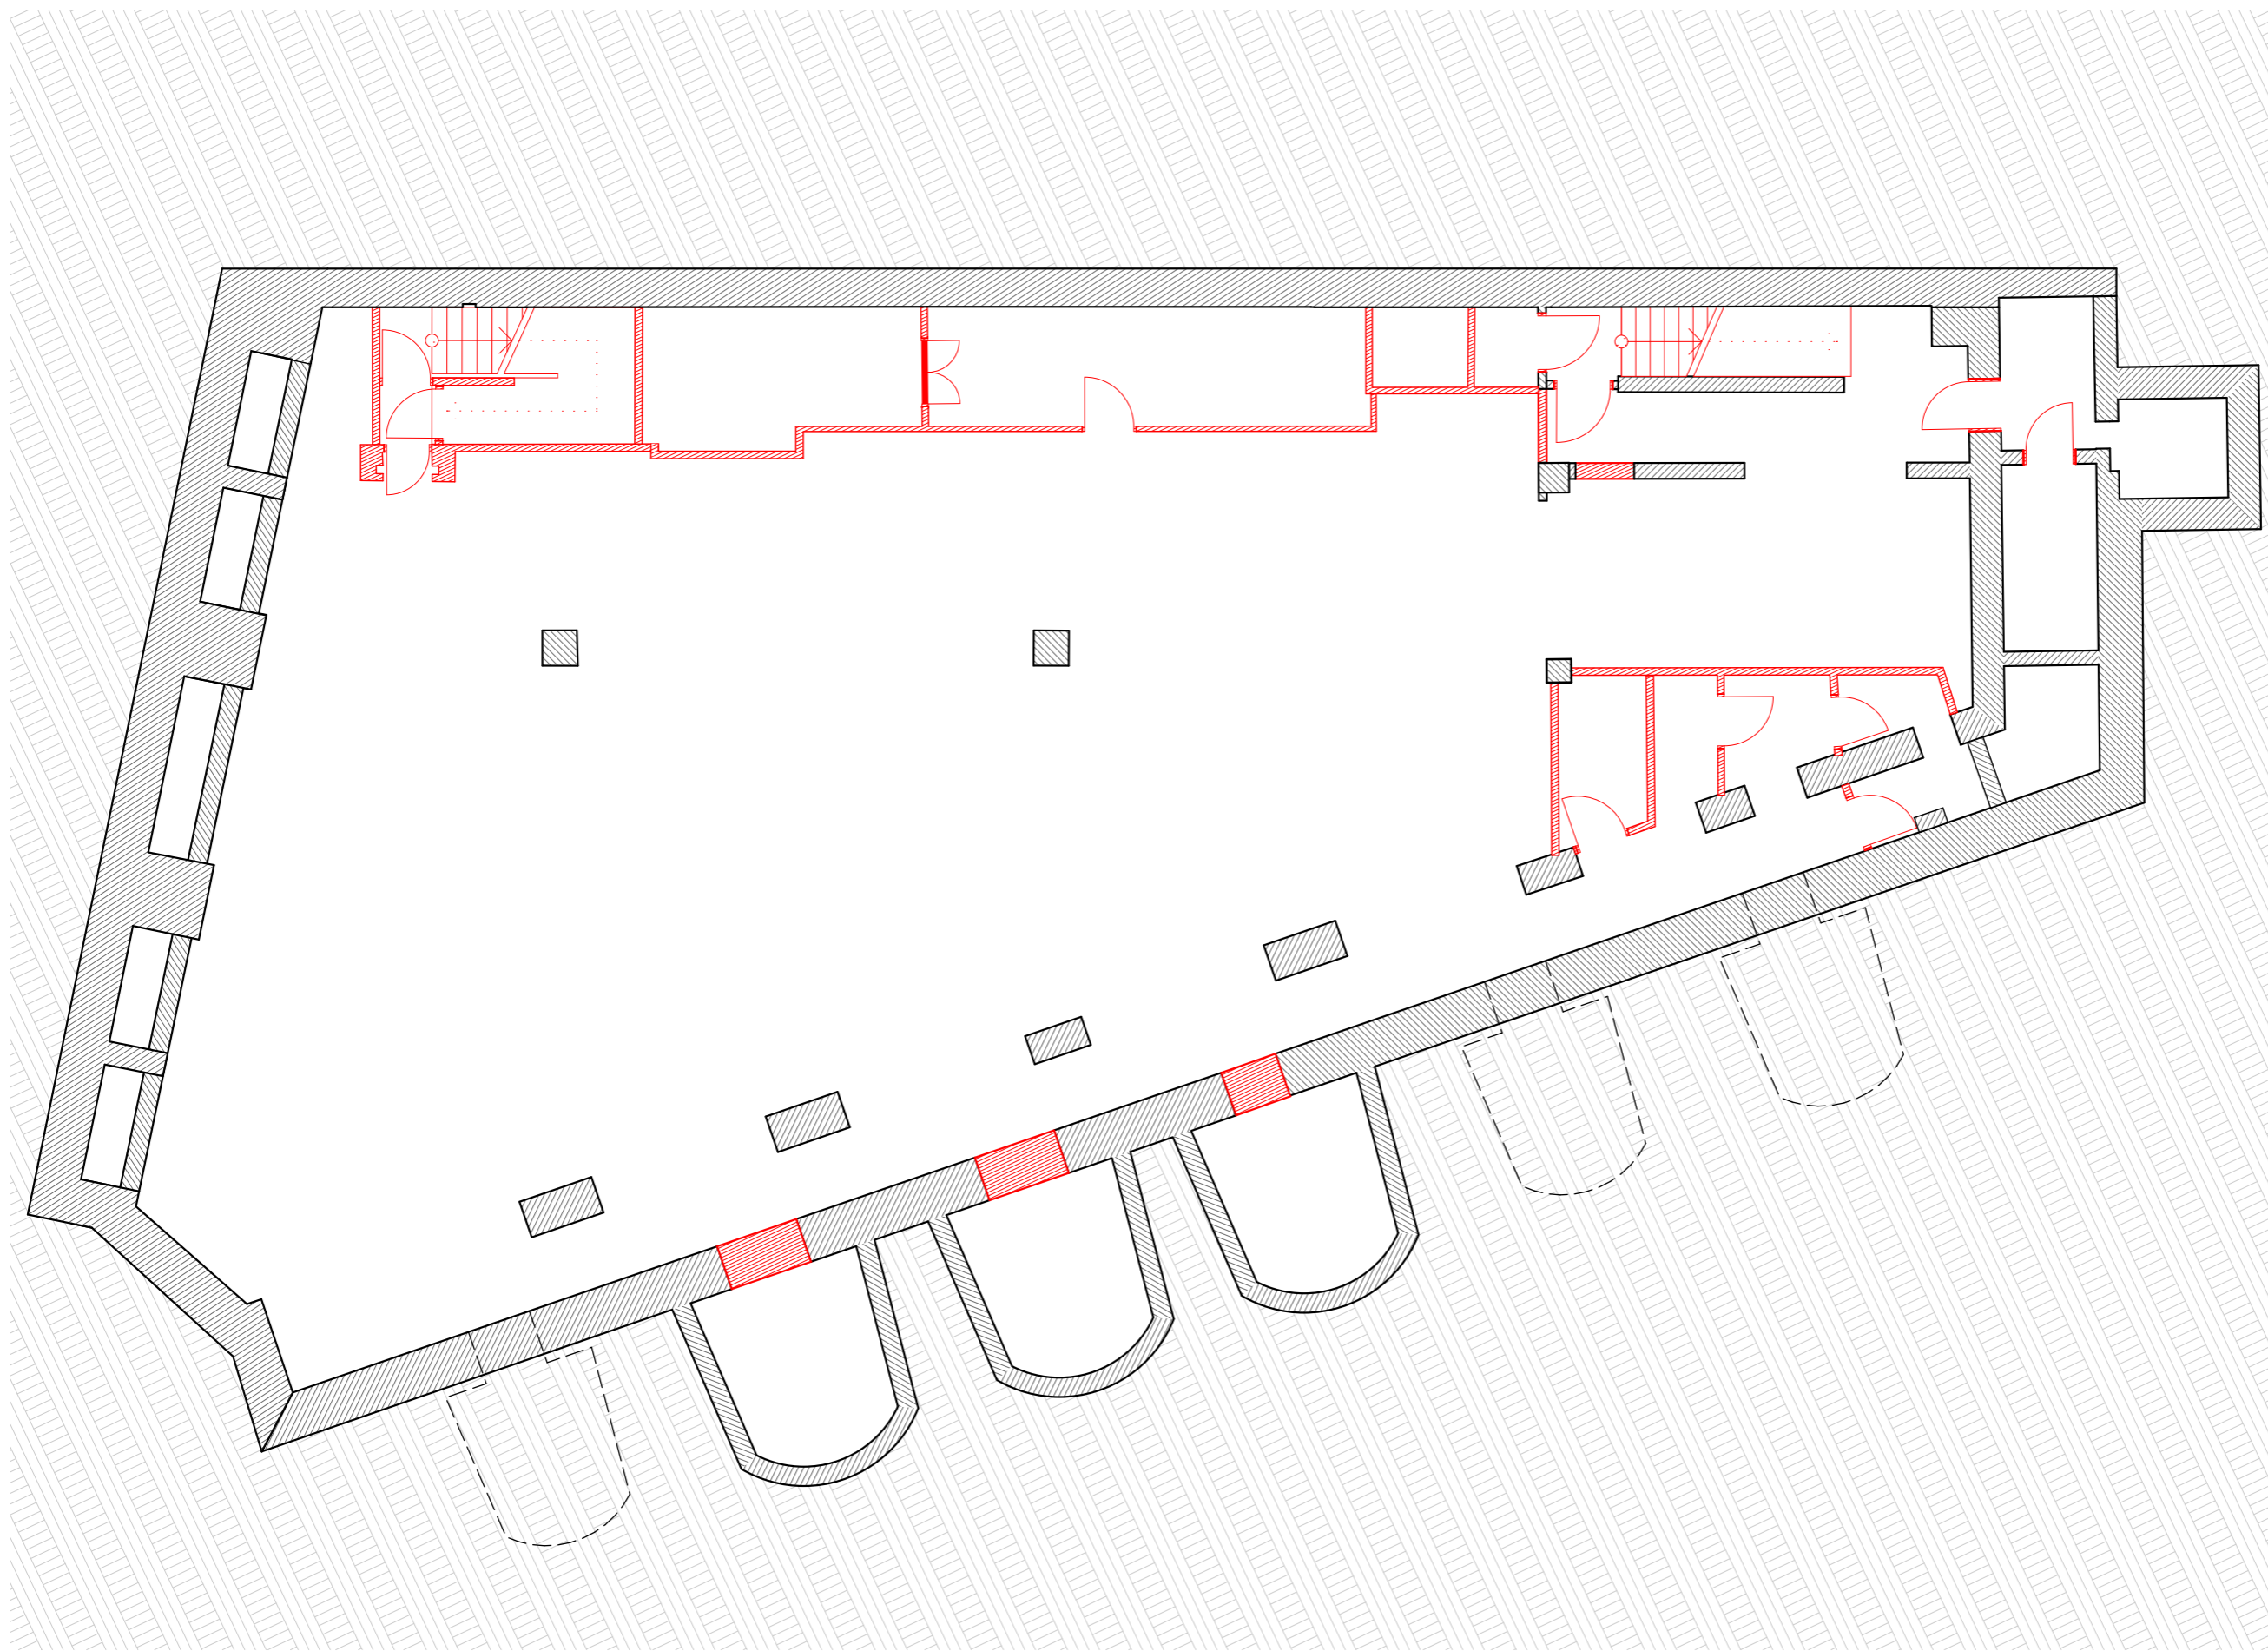





© Penoyre & Prasad LLP
Do not scale from this drawing.
Dimensions are to be verified on site prior to construction.
Ordnance Survey Data reproduced by permission of Ordnance Survey® on behalf of Her Majesty's Stationery Office. © Crown Copyright. All rights reserved.

Key:

-  Site boundary
-  Proposed site
-  Existing walls
-  Demolition

 

Existing Basement

 

Rev	Date	Prep	Check	Description
P01	19.12.17	WT	LB	Issued for Planning Submission



28-42 Banner Street
London EC1Y 8QE
020 7250 3477
penoyreprasad.com

Client
Birkbeck, University of London

Project
Cambridge House
373 - 375 Euston Road
Drawing Title
Existing Basement Plan

Purpose of Issue
Issued for Planning Submission





Status S2 Scale 1:100, 1:2000 @ A3


Drawing Number
672 - PPA - 00 - B0 - DR - A - 20200




© Penoyre & Prasad LLP
Do not scale from this drawing.
Dimensions are to be verified on site prior to construction.
Ordnance Survey Data reproduced by permission of Ordnance Survey® on behalf of Her Majesty's Stationary Office. © Crown Copyright. All rights reserved.

Key:

-  Site boundary
-  Proposed site
-  Existing walls
-  Demolition

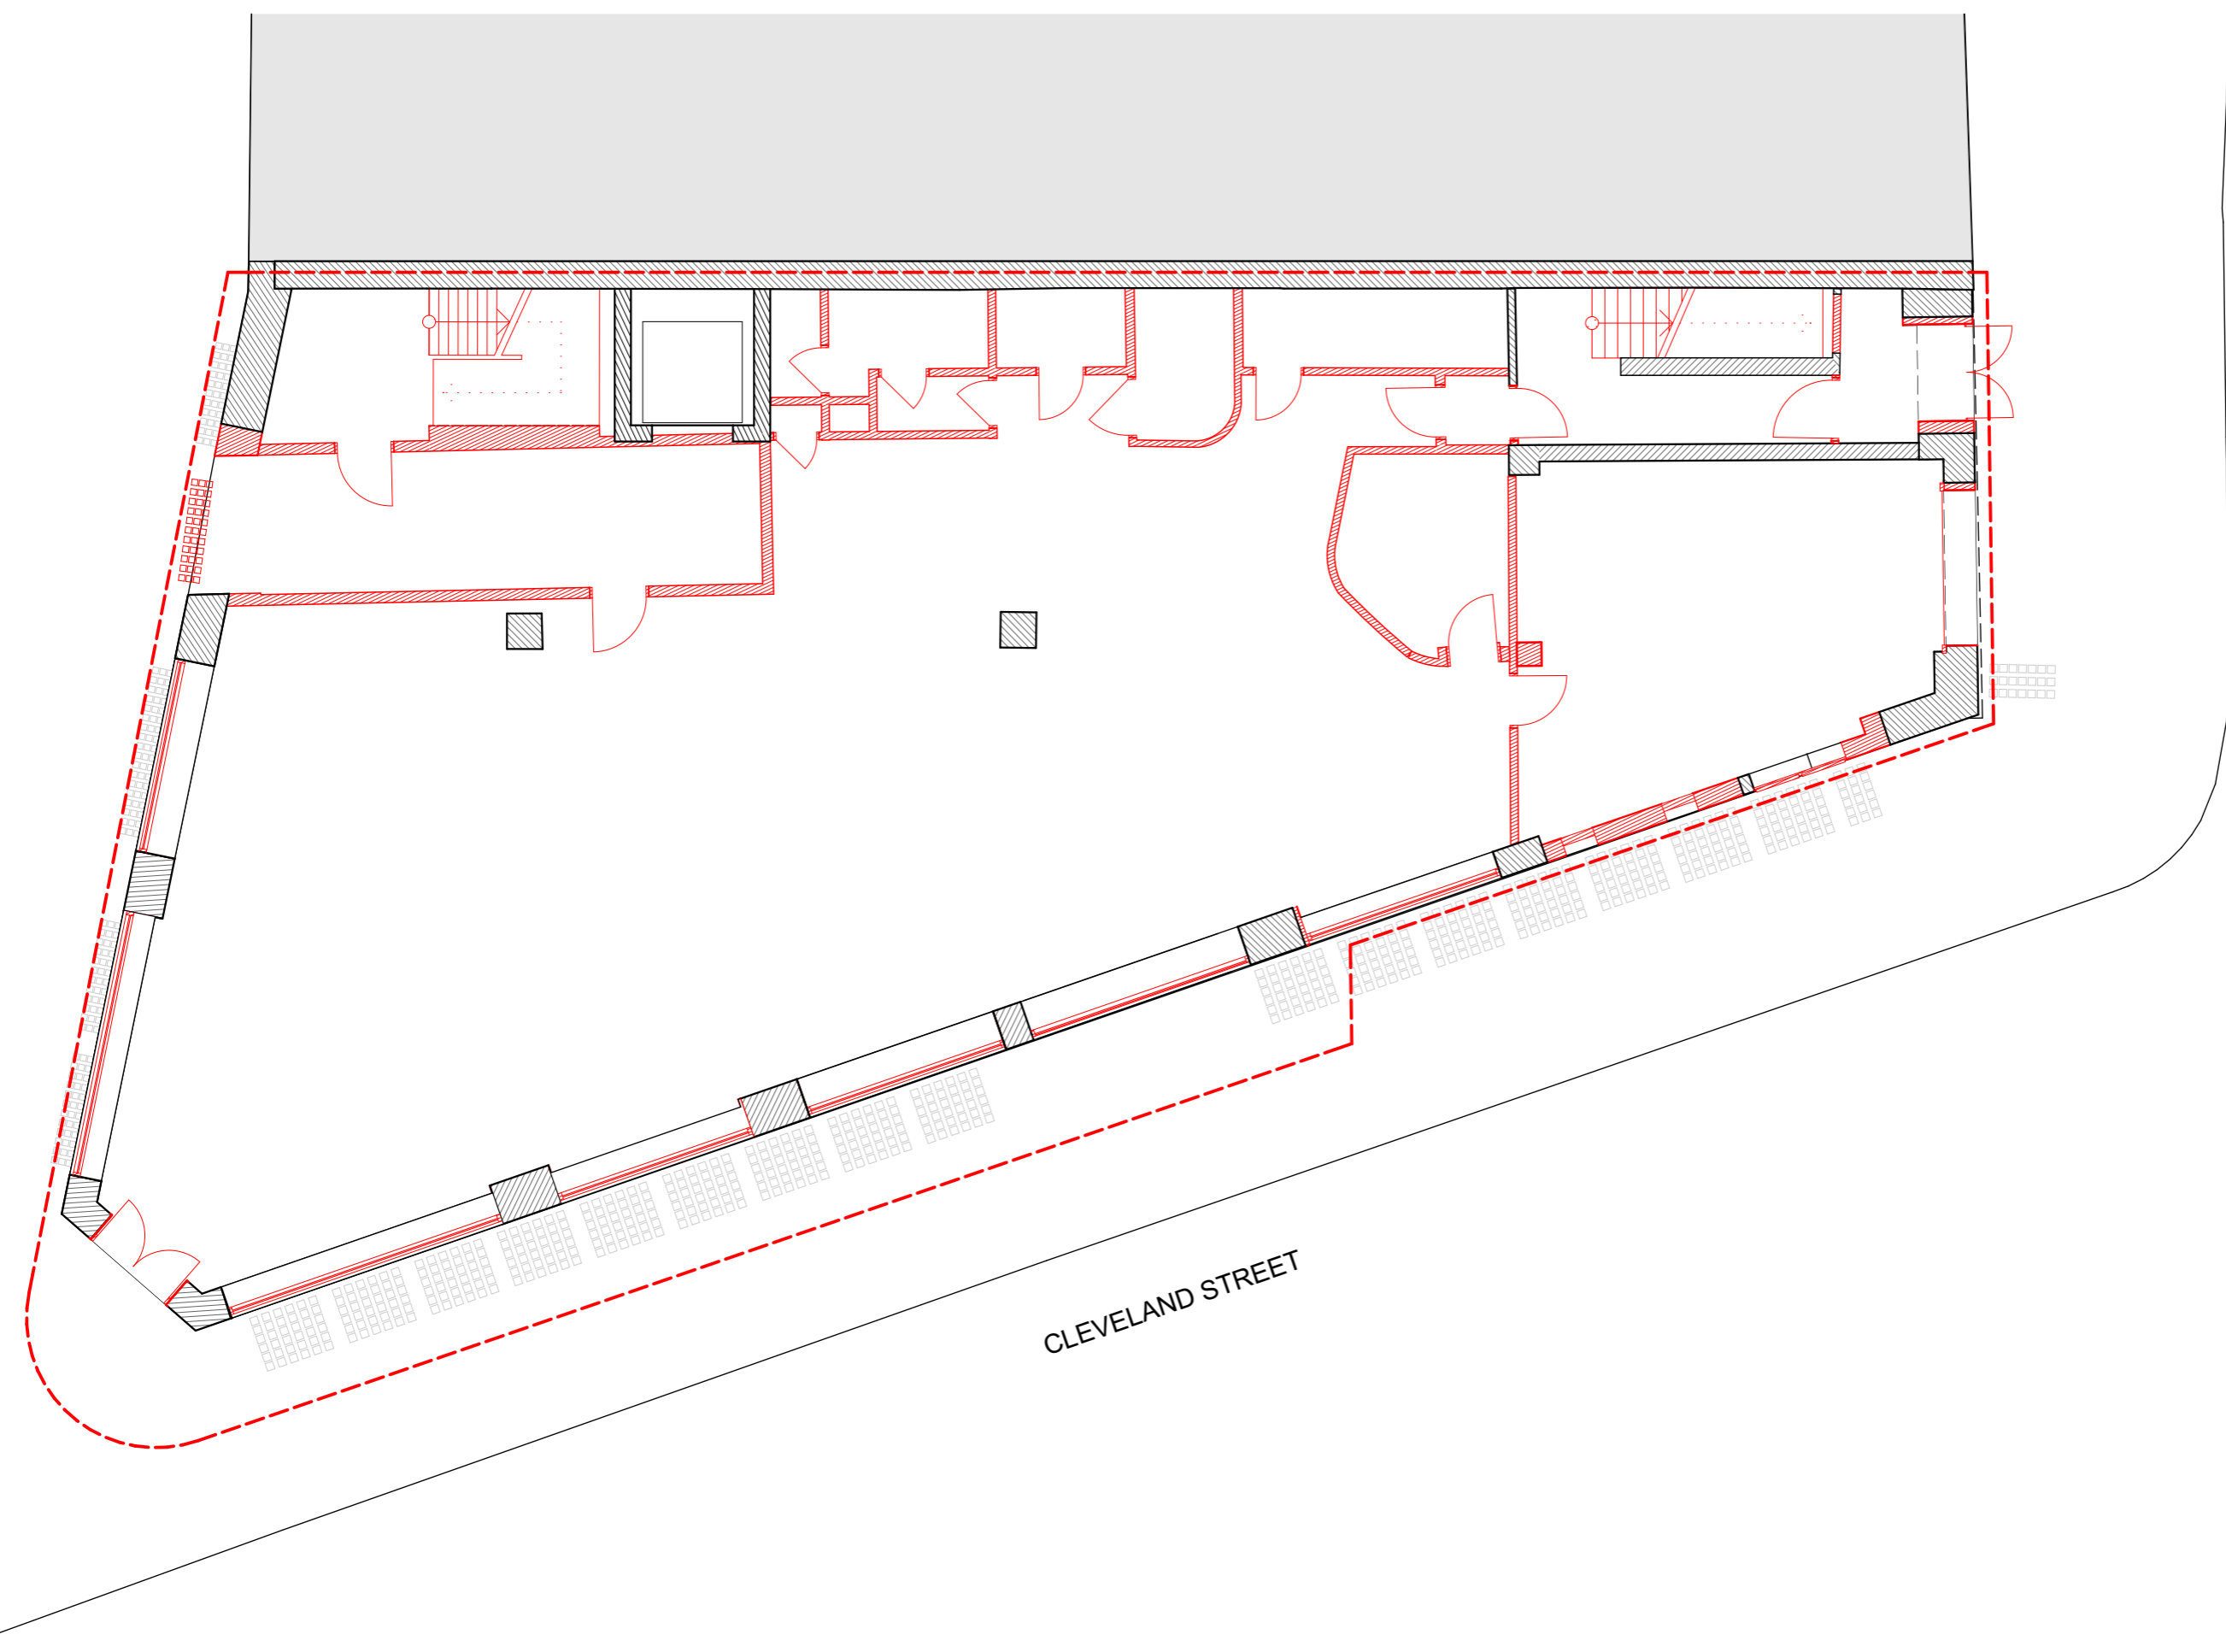

Existing Ground Floor

 

Rev	Date	Prep	Check	Description
P01	19.12.17	WT	LB	Issued for Planning Submission

Penoyre & Prasad

28-42 Banner Street
London EC1Y 8QE
020 7250 3477
penoyreprasad.com

Client
Birkbeck, University of London

Project
**Cambridge House
373 - 375 Euston Road**

Drawing Title
Existing Ground Floor Plan

Purpose of Issue
Issued for Planning Submission

Status
S2





Scale
1:100, 1:2000 @ A3


Drawing Number
672 - PPA - 00 - 00 - DR - A - 20201

Revision
P01



© Penoyre & Prasad LLP
Do not scale from this drawing.
Dimensions are to be verified on site prior to construction
Ordnance Survey Data reproduced by permission of Ordnance Survey®, on behalf of Her Majesty's Stationary Office. © Crown Copyright. All rights reserved.

 - Key:**
-  Site boundary
 -  Proposed site
 -  Existing walls
 -  Demolition

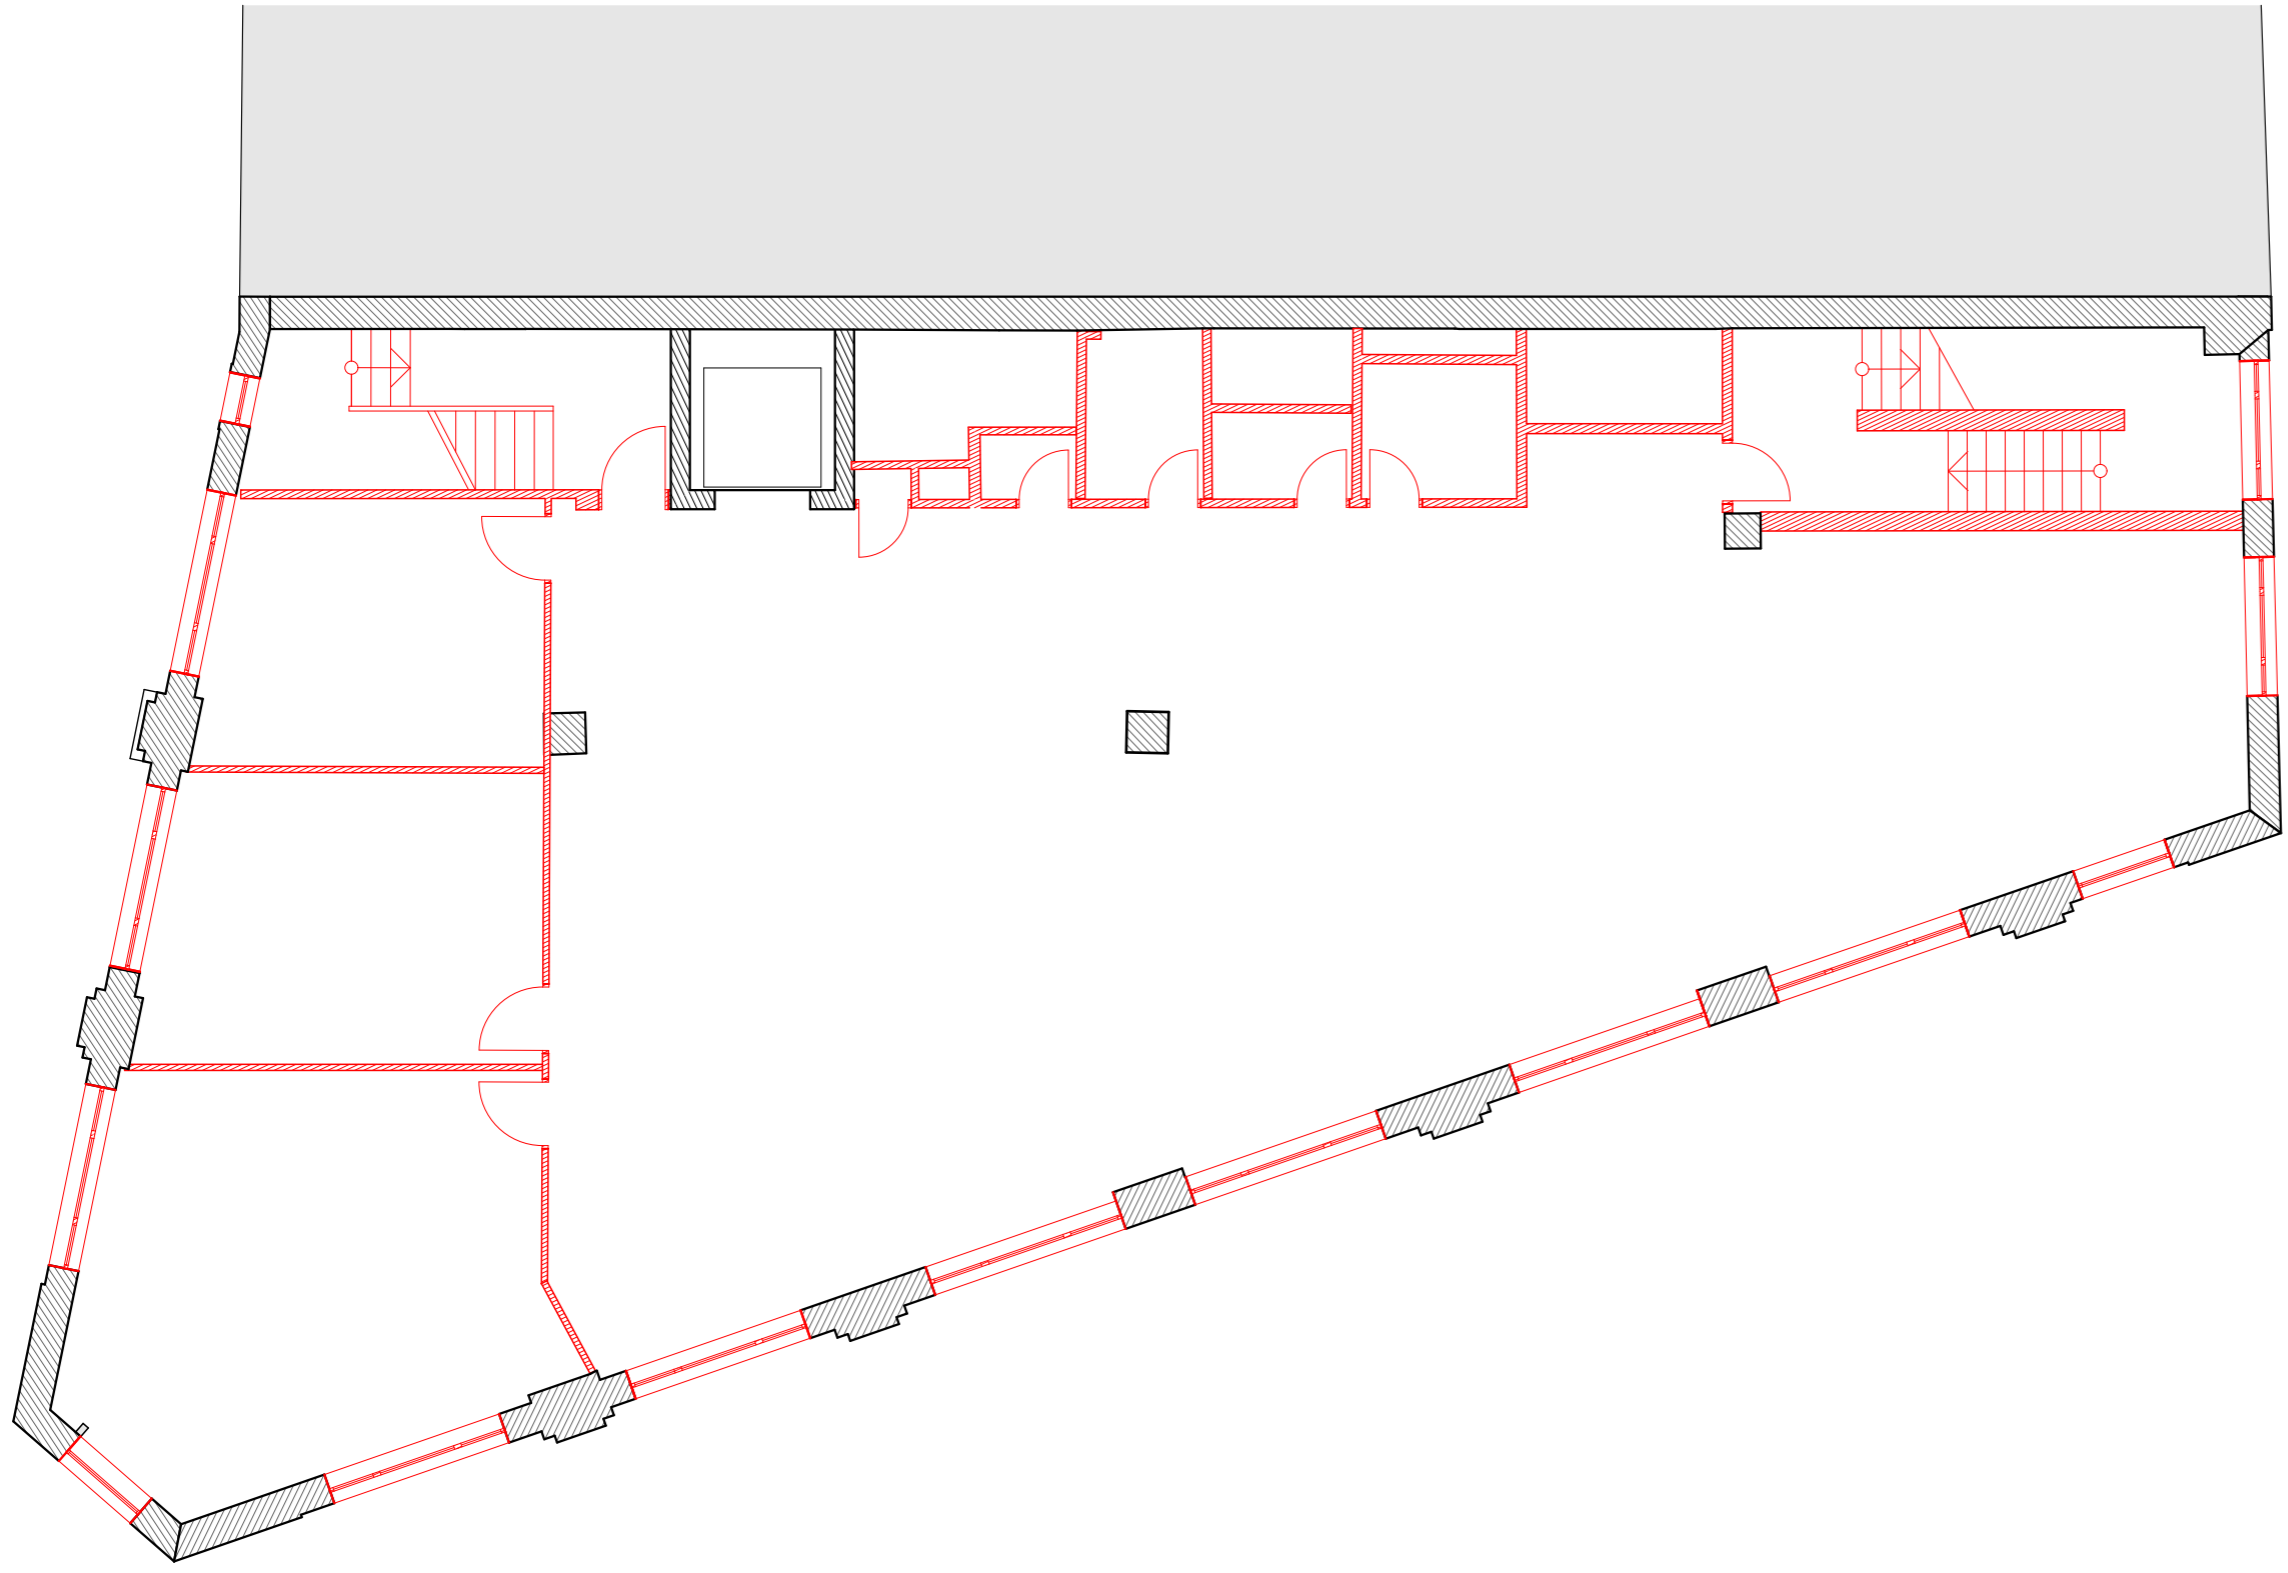

Rev	Date	Prep	Check	Description
P01	19.12.17	WT	LB	Issued for Planning Submission



28-42 Banner Street
London EC1Y 8QE
020 7250 3477
penoyreprasad.com

Client
Birkbeck, University of London

Project
**Cambridge House
373 - 375 Euston Road**

Drawing Title
Existing First Floor Plan



Purpose of Issue
Issued for Planning Submission

Status: S2 Scale: 1:100, 1:2000 @ A3

Drawing Number
project originator zone level type site number
672 - PPA - 00 - 01 - DR - A - 20202





Revision
P01

  
Existing First Floor





© Penoyre & Prasad LLP
Do not scale from this drawing.
Dimensions are to be verified on site prior to construction
Ordnance Survey Data reproduced by permission of Ordnance Survey®, on behalf of Her Majesty's Stationary Office. © Crown Copyright. All rights reserved.

 - Key:**
-  Site boundary
 -  Proposed site
 -  Existing walls
 -  Demolition

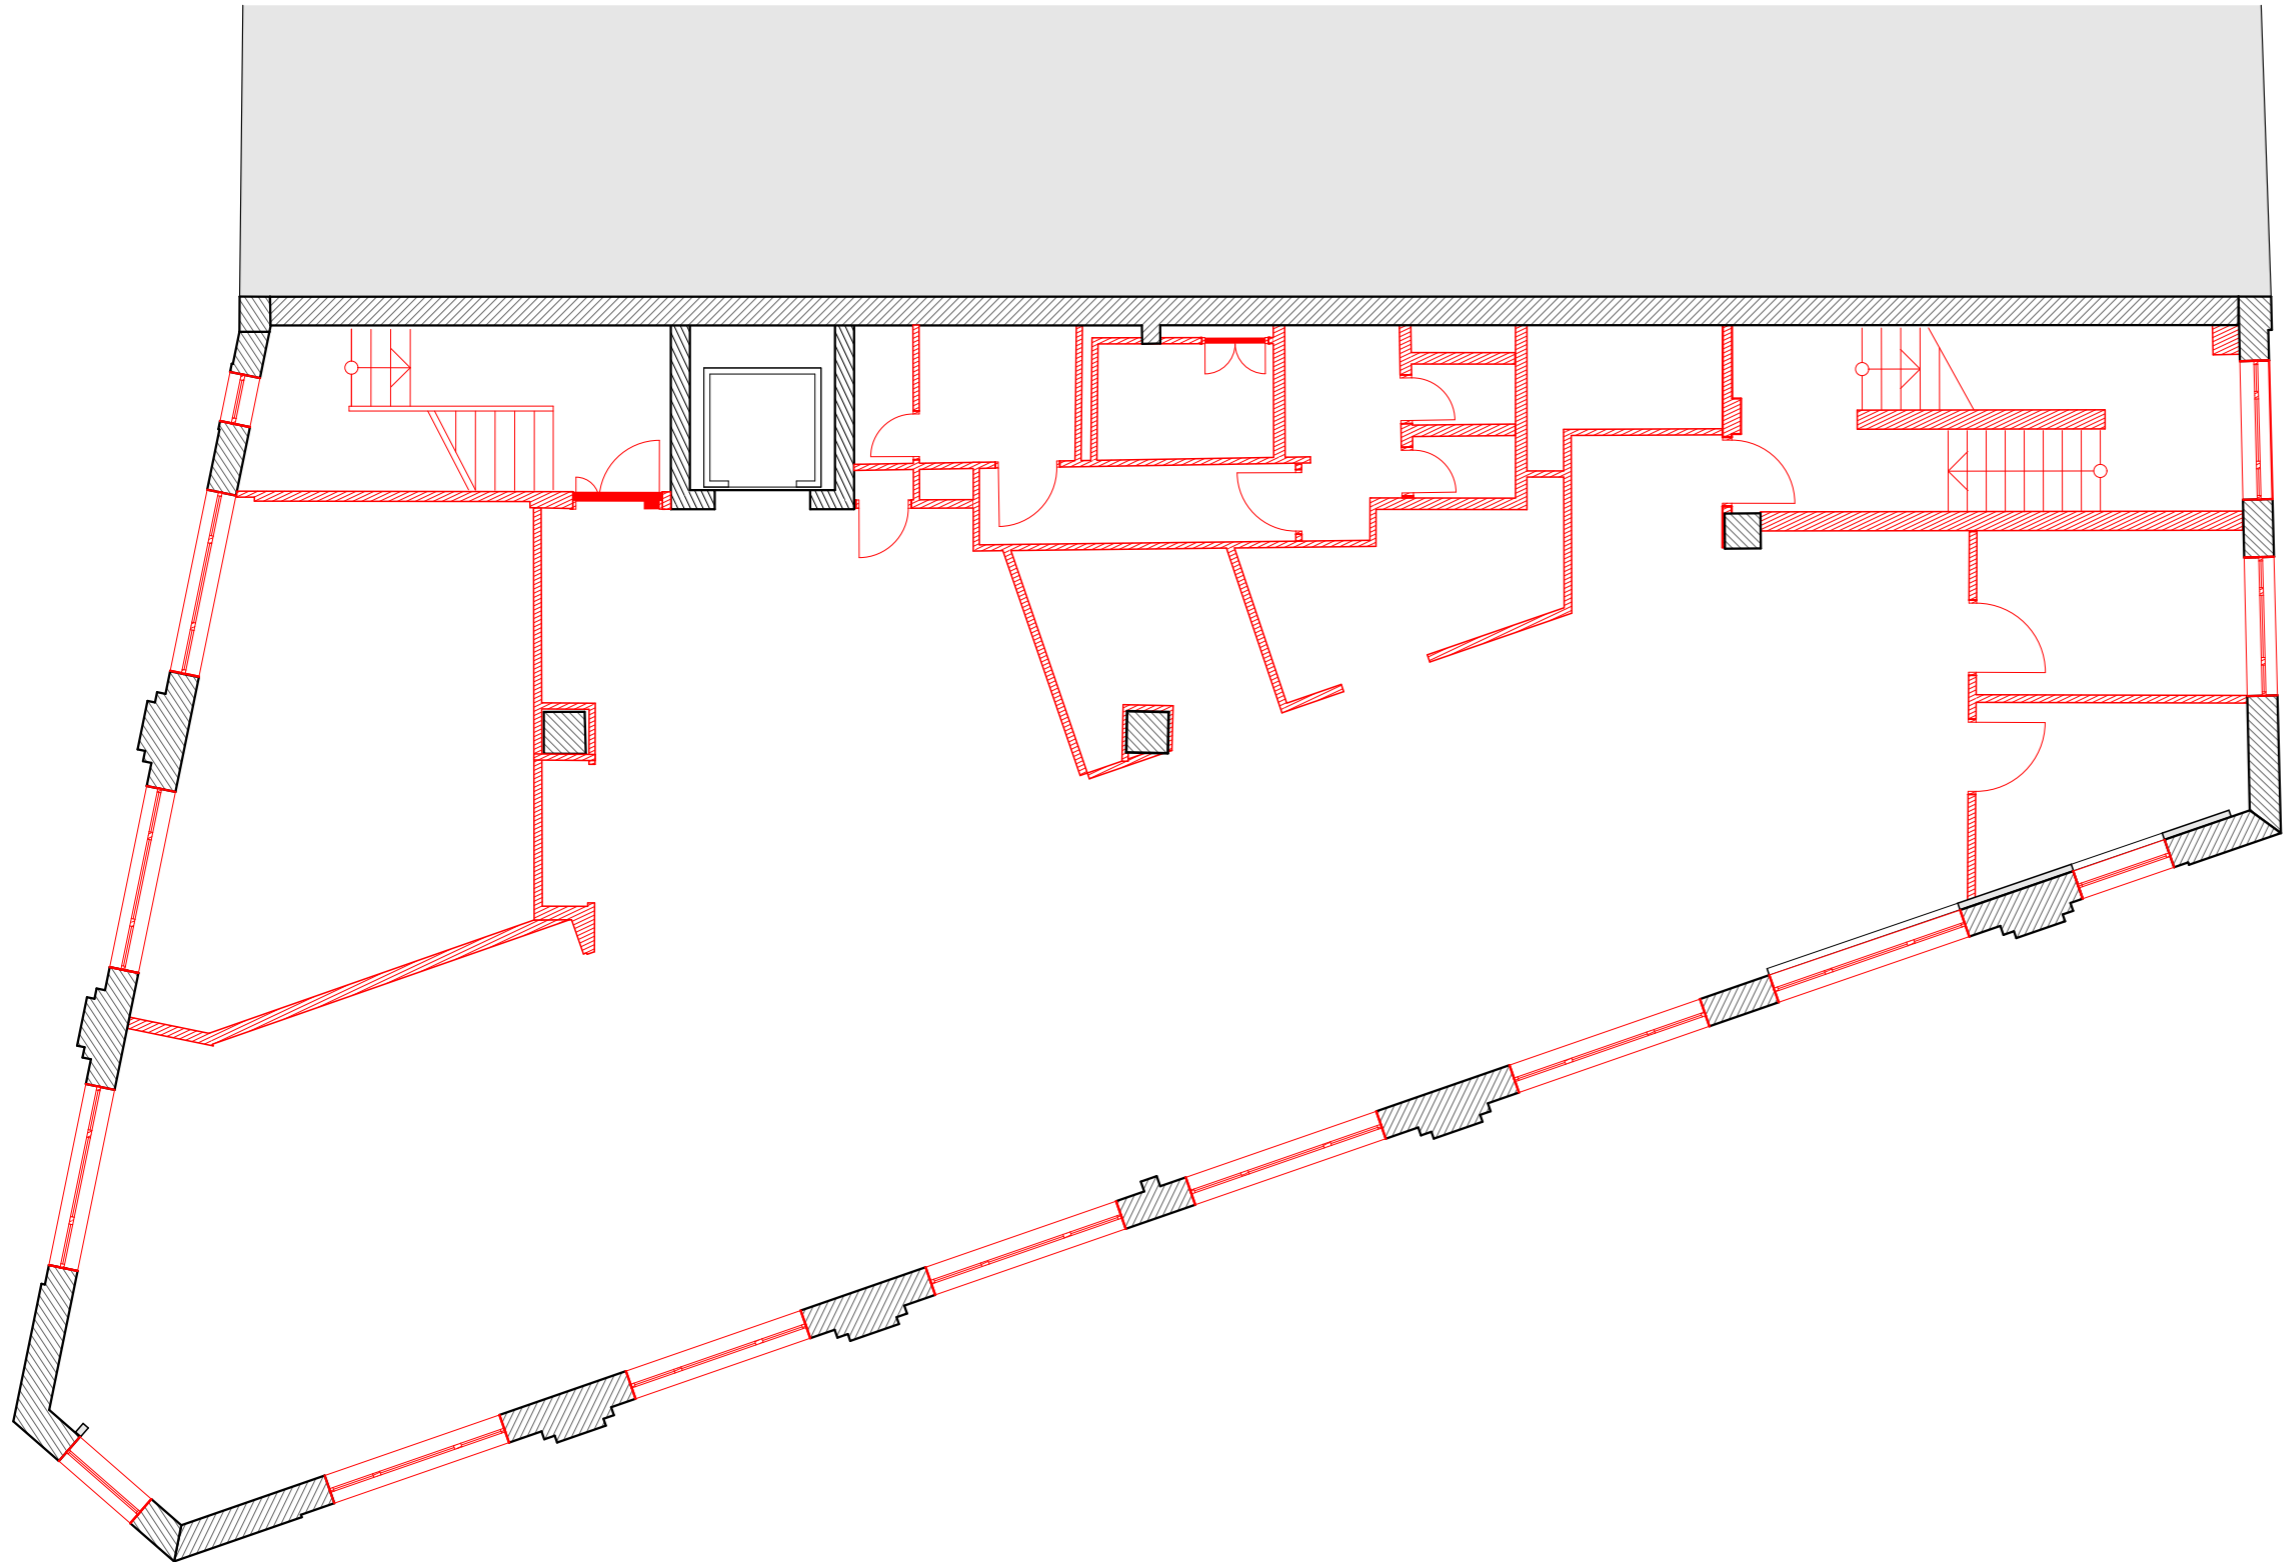

Rev	Date	Prep	Check	Description
P01	19.12.17	WT	LB	Issued for Planning Submission



28-42 Banner Street
London EC1Y 8QE
020 7250 3477
penoyreprasad.com

Client
Birkbeck, University of London

Project
Cambridge House
373 - 375 Euston Road

Drawing Title
Existing Second Floor Plan



Purpose of Issue
Issued for Planning Submission


Status S2 Scale 1:100, 1:2000 @ A3

Drawing Number
project originator zone level type site number
672 - PPA - 00 - 02 - DR - A - 20203



Revision
P01

Existing Second Floor

  

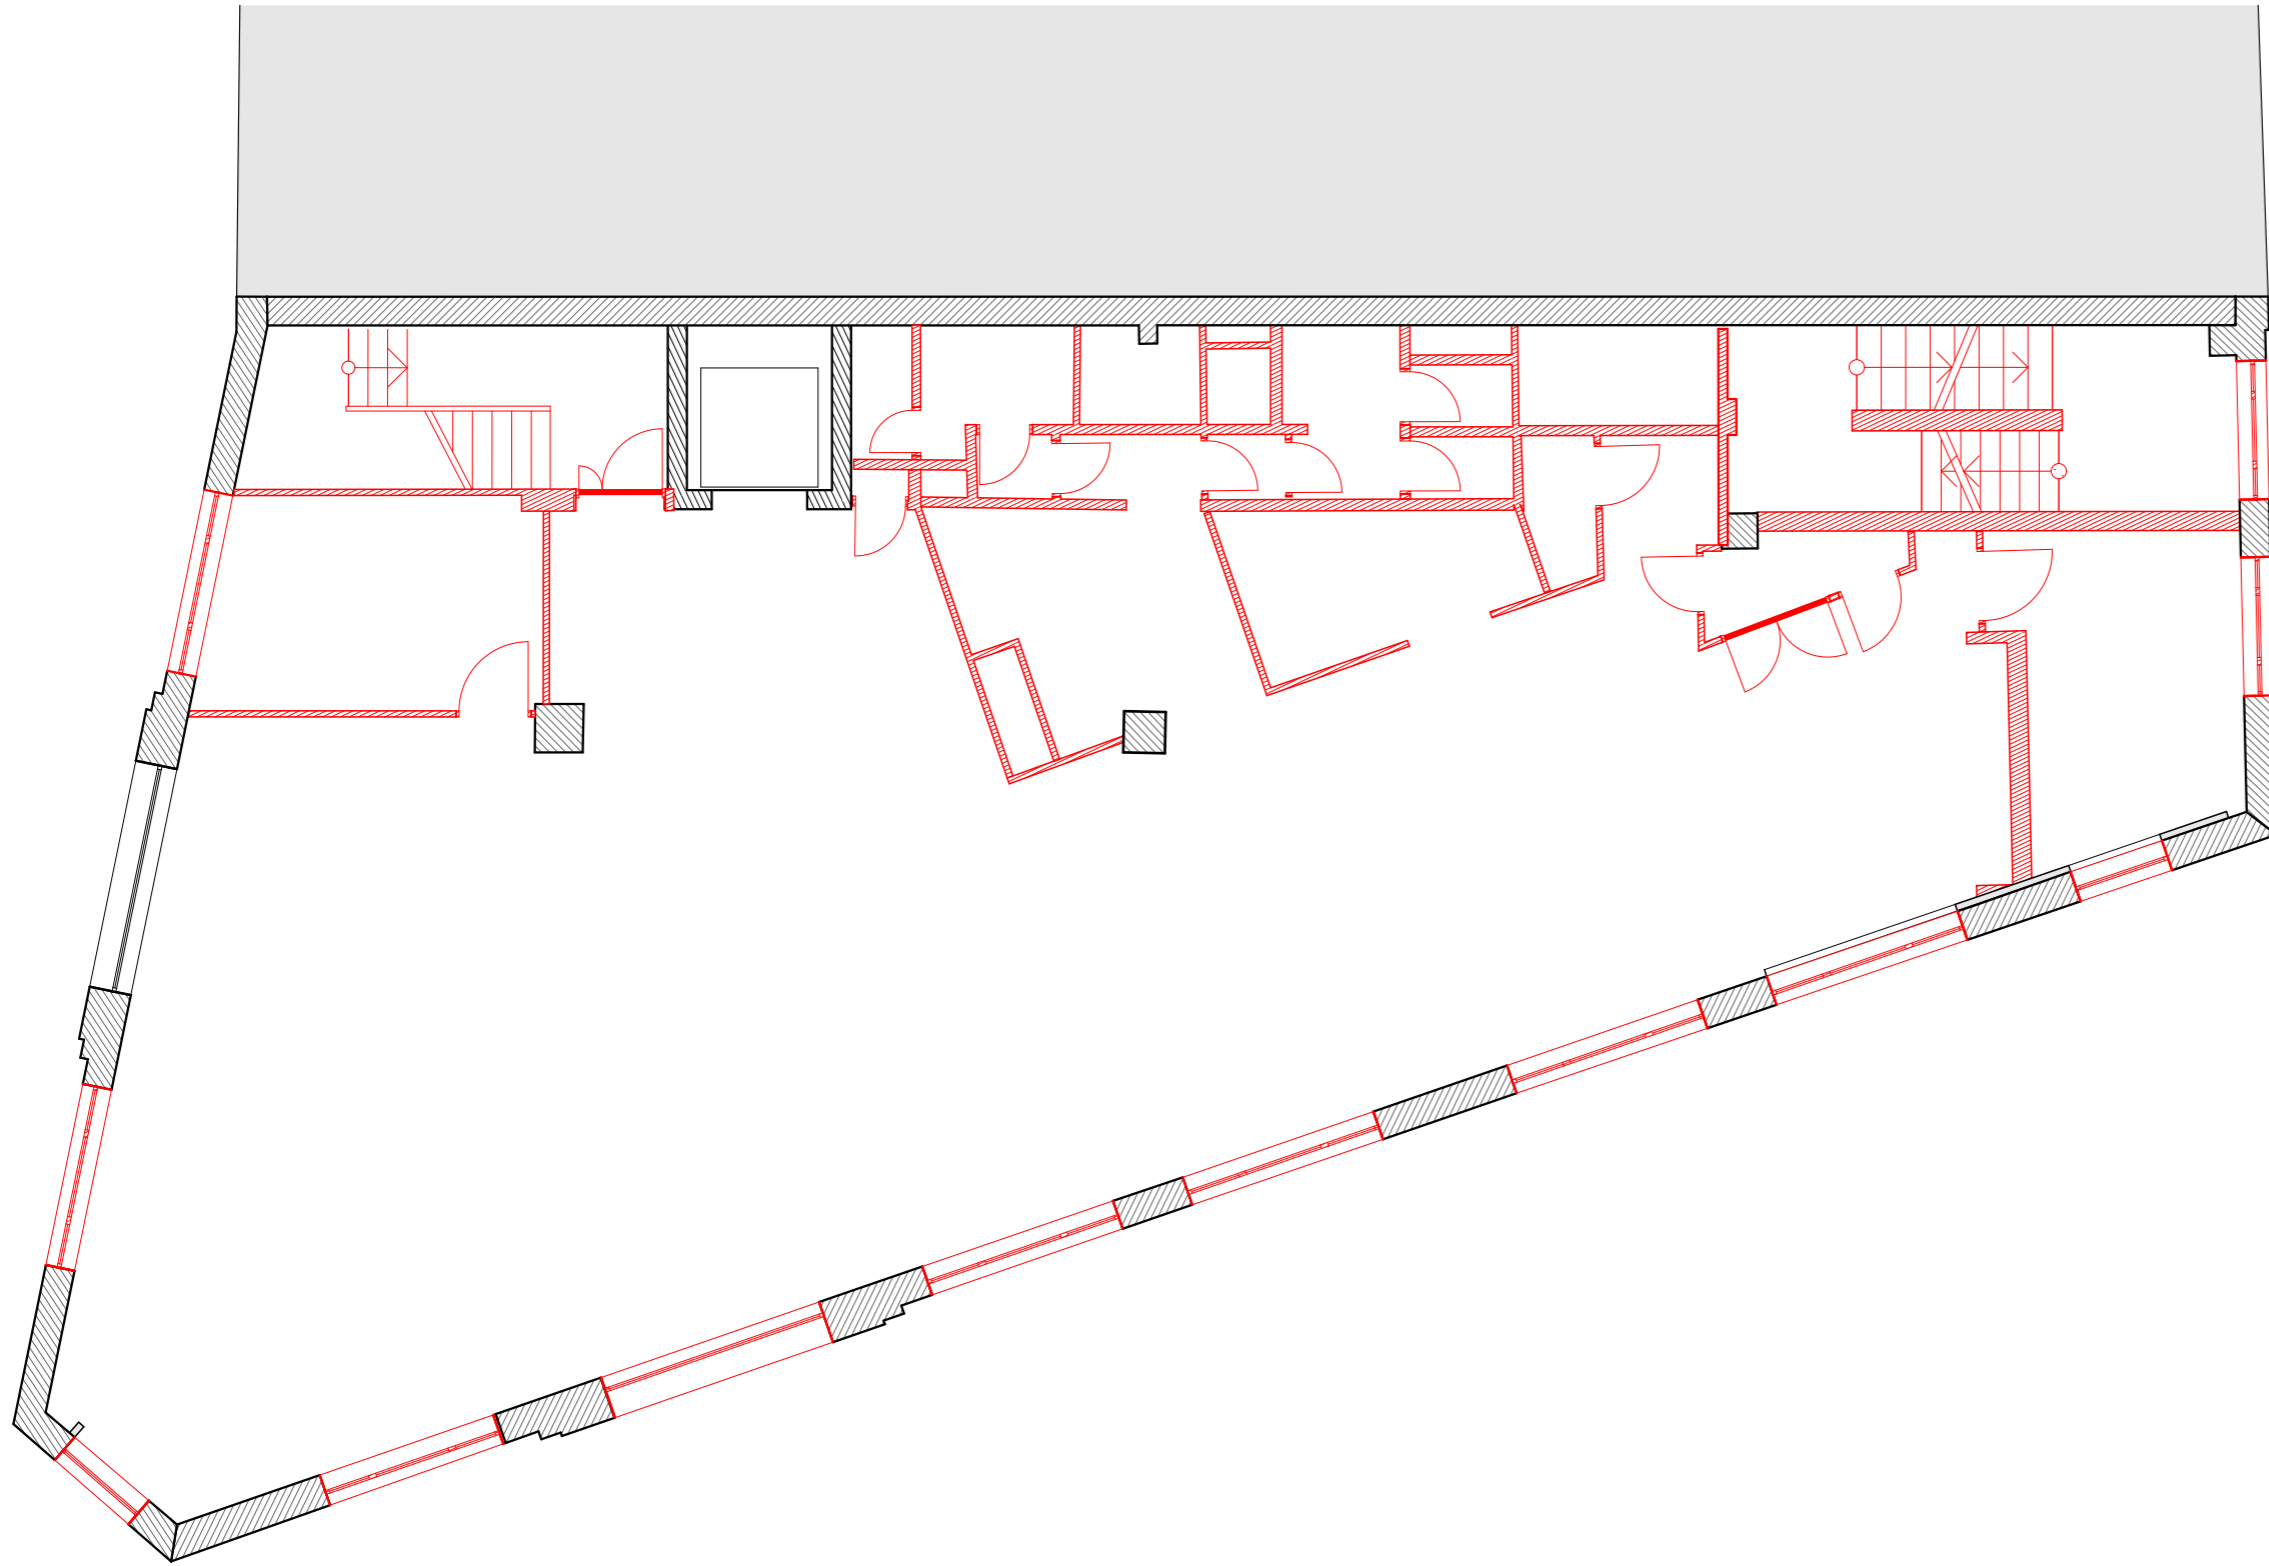


Existing Third Floor

  

© Penoyre & Prasad LLP
 Do not scale from this drawing.
 Dimensions are to be verified on site prior to construction
 Ordnance Survey Data reproduced by permission of Ordnance Survey®, on behalf of Her Majesty's Stationary Office. © Crown Copyright. All rights reserved.

- Key:**
- Site boundary
 - Proposed site
 - Existing walls
 - Demolition

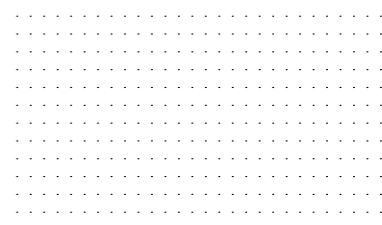

Rev	Date	Prep	Check	Description
P01	19.12.17	WT	LB	Issued for Planning Submission



28-42 Banner Street
 London EC1Y 8QE
 020 7250 3477
 penoyreprasad.com

Client
 Birkbeck, University of London

Project
 Cambridge House
 373 - 375 Euston Road

Drawing Title
 Existing Third Floor Plan

Purpose of Issue
 Issued for Planning Submission

Status
 S2





Scale
 1:100, 1:2000 @ A3


Drawing Number
 672 - PPA - 00 - 03 - DR - A - 20204

Revision
 P01



© Penoyre & Prasad LLP
Do not scale from this drawing.
Dimensions are to be verified on site prior to construction
Ordnance Survey Data reproduced by permission of Ordnance Survey®, on behalf of Her Majesty's Stationary Office. © Crown Copyright. All rights reserved.

 - Key:**
-  Site boundary
 -  Proposed site
 -  Existing walls
 -  Demolition

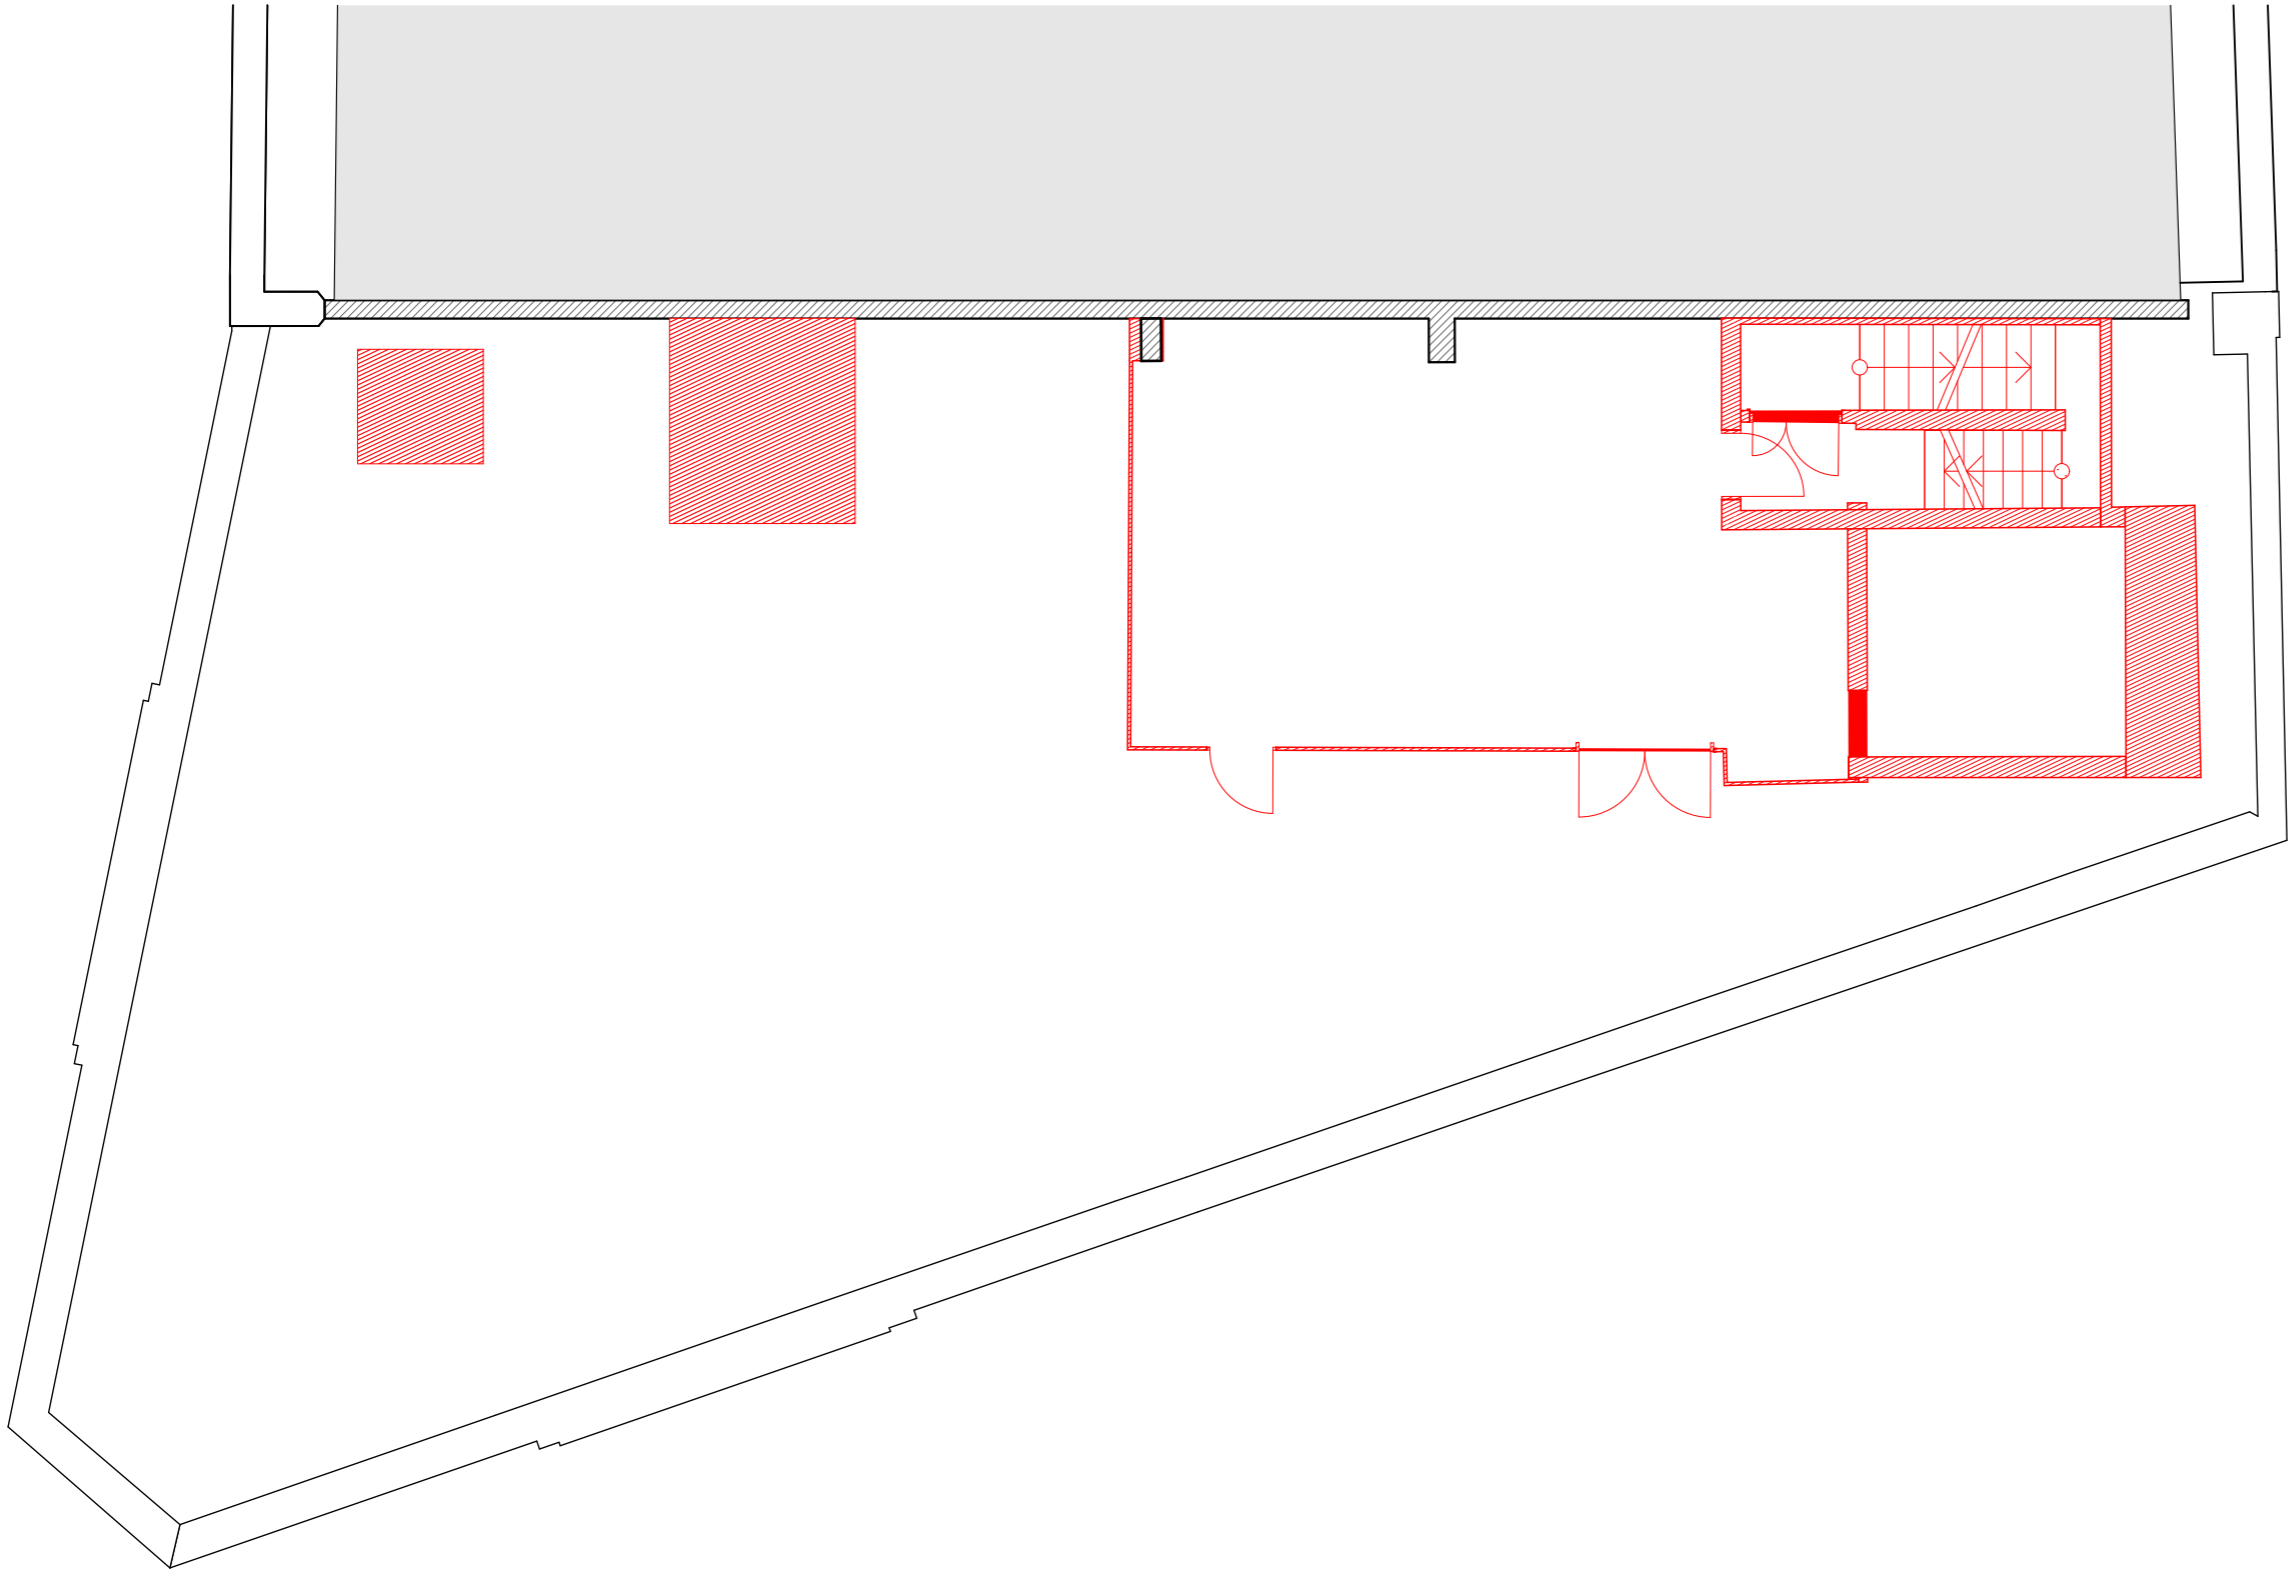

Rev	Date	Prep	Check	Description
P01	19.12.17	WT	LB	Issued for Planning Submission



28-42 Banner Street
London EC1Y 8QE
020 7250 3477
penoyreprasad.com

Client
Birkbeck, University of London

Project
**Cambridge House
373 - 375 Euston Road**

Drawing Title
Existing Roof Plan



Purpose of Issue
Issued for Planning Submission


Status: S2 Scale: 1:100, 1:2000 @ A3

Drawing Number
project originator zone level type site number
672 - PPA - 00 - 04 - DR - A - 20205

Revision
P01

Existing Roof Plan

  

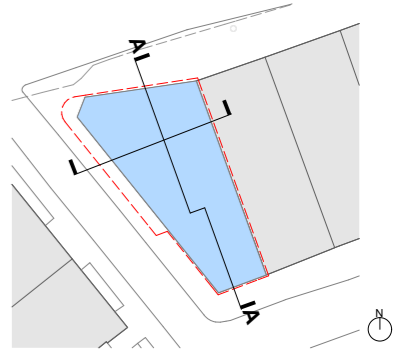


© Penoyre & Prasad LLP
Do not scale from this drawing.
Dimensions are to be verified on site prior to construction
Ordnance Survey Data reproduced by permission of Ordnance Survey®, on behalf of Her Majesty's Stationary Office. © Crown Copyright. All rights reserved.



EUSTON ROAD

WARREN STREET

 

Rev	Date	Prep	Check	Description
P01	19.12.17	WT	LB	Issued for Planning Submission

Penoyre & Prasad
psprasad

28-42 Banner Street
London EC1Y 8QE
020 7250 3477
penoyreprasad.com

Client
Birkbeck, University of London

Project
Cambridge House
373 - 375 Euston Road

Drawing Title
Existing Section A


Purpose of Issue
Issued for Planning Submission

Status
S2


Scale
1:100 @ A1, 1:200 @ A3

Drawing Number
672 - PPA - 00 - ZZ - DR - A - 20300

Revision
P01

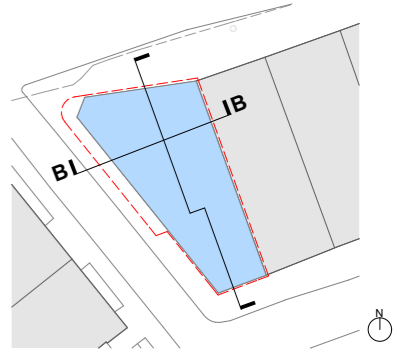

© Penoyre & Prasad LLP
Do not scale from this drawing.
Dimensions are to be verified on site prior to construction
Ordnance Survey Data reproduced by permission of Ordnance Survey®, on behalf of Her Majesty's Stationery Office. © Crown Copyright. All rights reserved.

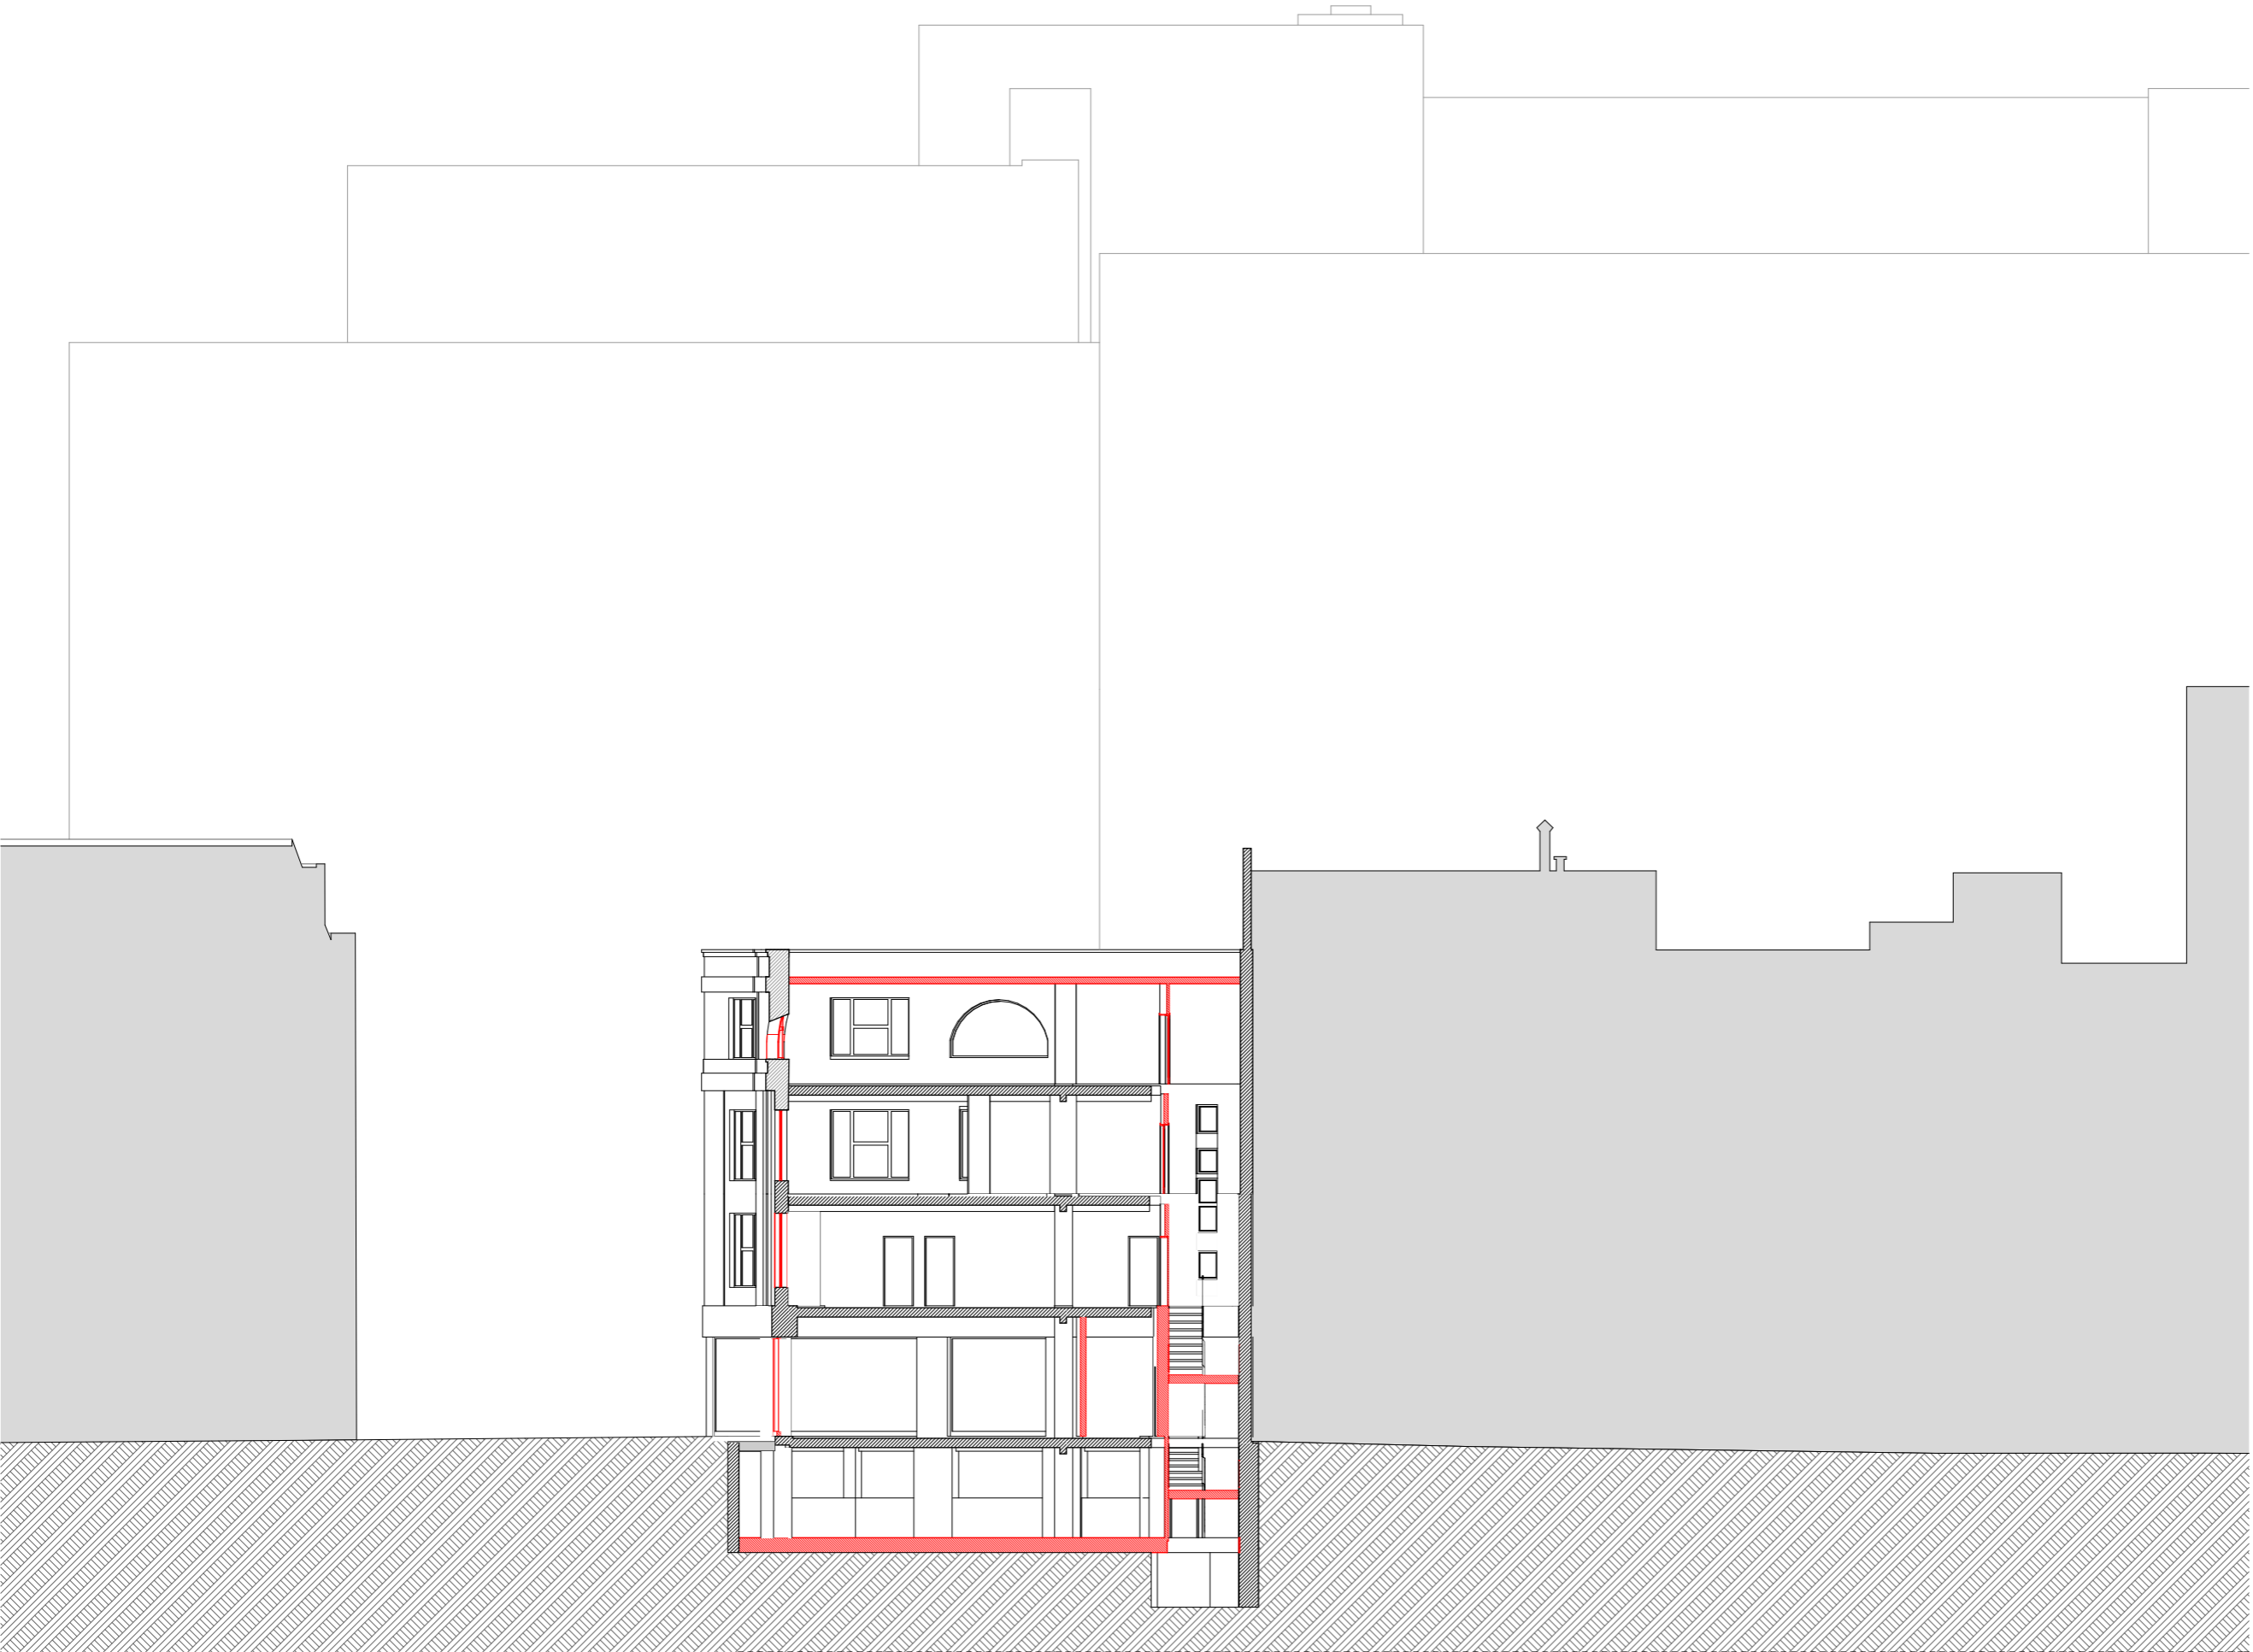

CLEVELAND ST

0m 1m 5m 10m

Rev	Date	Prep	Check	Description
P01	19.12.17	WT	LB	Issued for Planning Submission



28-42 Banner Street
London EC1Y 8QE
020 7250 3477
penoyreprasad.com

Client
Birkbeck, University of London

Project
Cambridge House
373 - 375 Euston Road

Drawing Title
Existing Section B

Purpose of Issue
Issued for Planning Submission

Status
S2

Scale
1:100 @ A1, 1:200 @ A3

Drawing Number
672 - PPA - 00 - ZZ - DR - A - 20301

Revision
P01



© Penoyre & Prasad LLP
Do not scale from this drawing.
Dimensions are to be verified on site prior to construction
Ordnance Survey Data reproduced by permission of Ordnance Survey®, on behalf of Her Majesty's Stationery Office. © Crown Copyright. All rights reserved.



Table with 4 columns: Rev, Date, Prep, Check, Description. The table is currently empty.

Penoyre & Prasad

28-42 Banner Street
London EC1Y 8QE
020 7250 3477
penoyreprasad.com

Client
Birkbeck, University of London

Project
**Cambridge House
373 - 375 Euston Road**


Drawing Title
Existing North Elevation

Purpose of Issue
Issued for Planning Submission

Status Scale
S2 1:100, 1:750 @ 200 @ A3

Drawing Number
672 - PPA - 00 - ZZ - DR - A - 20400

Revision
P01

 



© Penoyre & Prasad LLP
Do not scale from this drawing.
Dimensions are to be verified on site prior to construction
Ordnance Survey Data reproduced by permission of Ordnance Survey®, on behalf of Her Majesty's Stationary Office. © Crown Copyright. All rights reserved.



+14.698

EUSTON RD

WARREN ST

0m 1m 5m 10m

Rev	Date	Prep	Check	Description
P01	19.12.17	WT	LB	Issued for Planning Submission



28-42 Banner Street
London EC1Y 8QE
020 7250 3477
penoyretrasad.com

Client
Birkbeck, University of London

Project
Cambridge House
373 - 375 Euston Road

Drawing Title
Existing West Elevation

Purpose of Issue
Issued for Planning Submission

Status S2 Scale 1:100, 1:750 @A0 @A3

Drawing Number
672 - PPA - 00 - ZZ - DR - A - 20401

Revision
P01