




EXISTING REAR ELEVATION

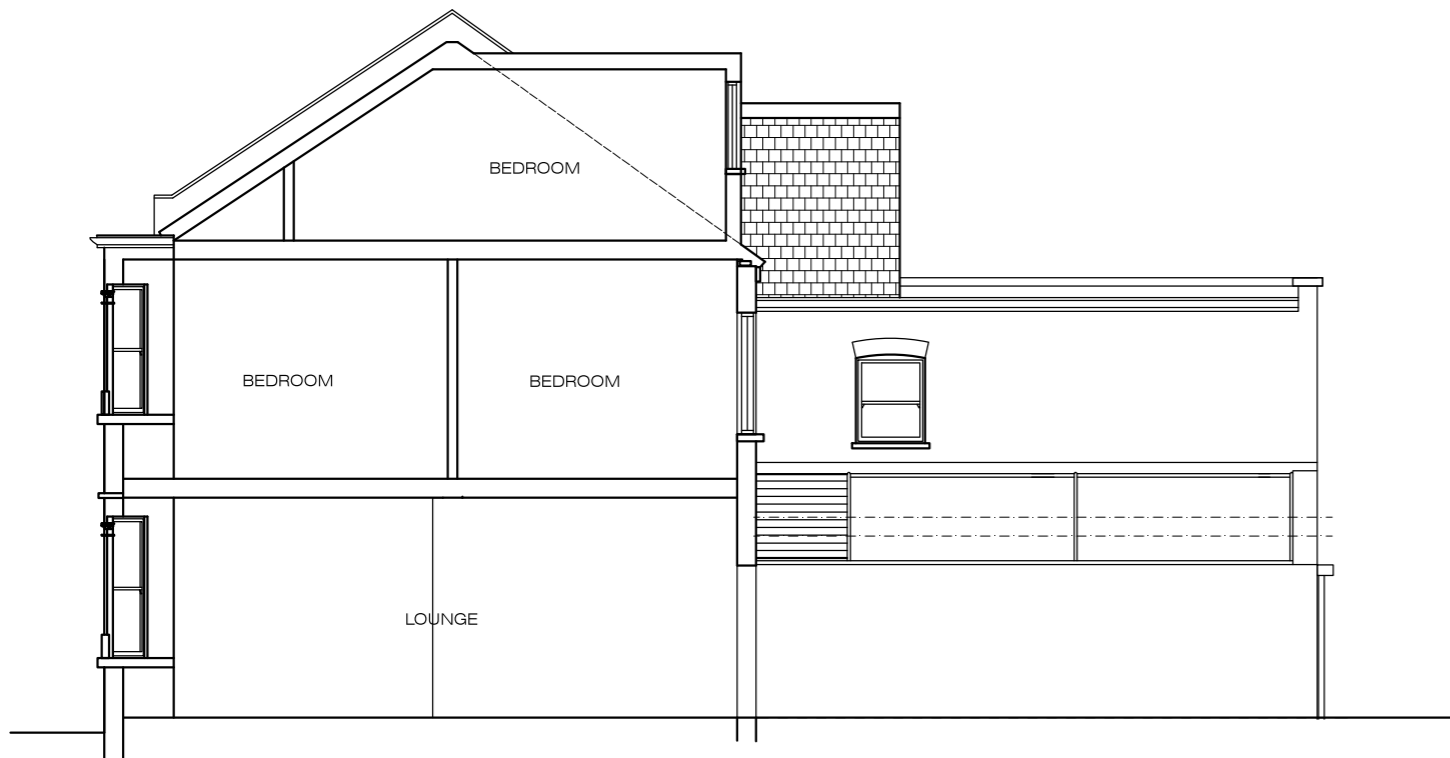

EXISTING SIDE ELEVATION / SECTION (No. 90)

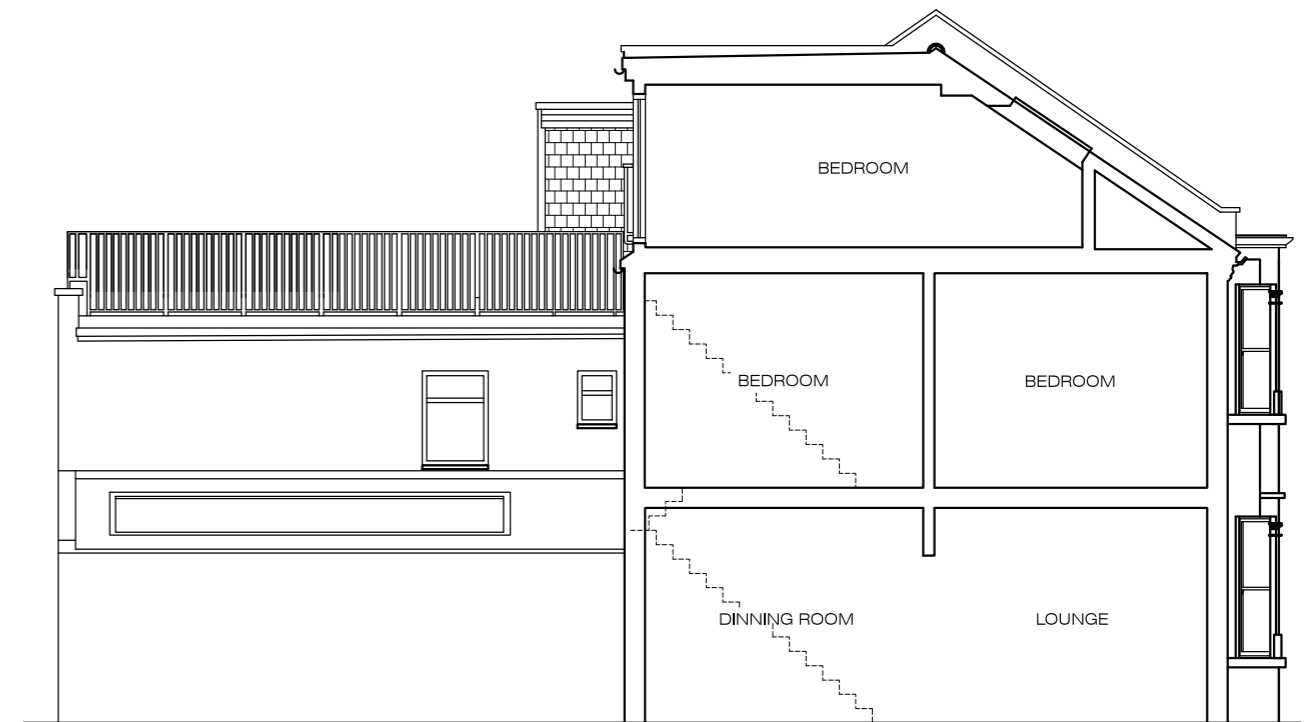

EXISTING SIDE ELEVATION / SECTION (No. 88)

 

Client Mr Jon Liddiard (No.88) Mr Blerim Emini (No.90)	Scale 1 : 100@A3 Date Feb 2018 Drawn N P	Title Existing Elevations
Project 88 and 90 Agamemnon Road, London NW6 1EH	AGAMEMNON88-90 03	