

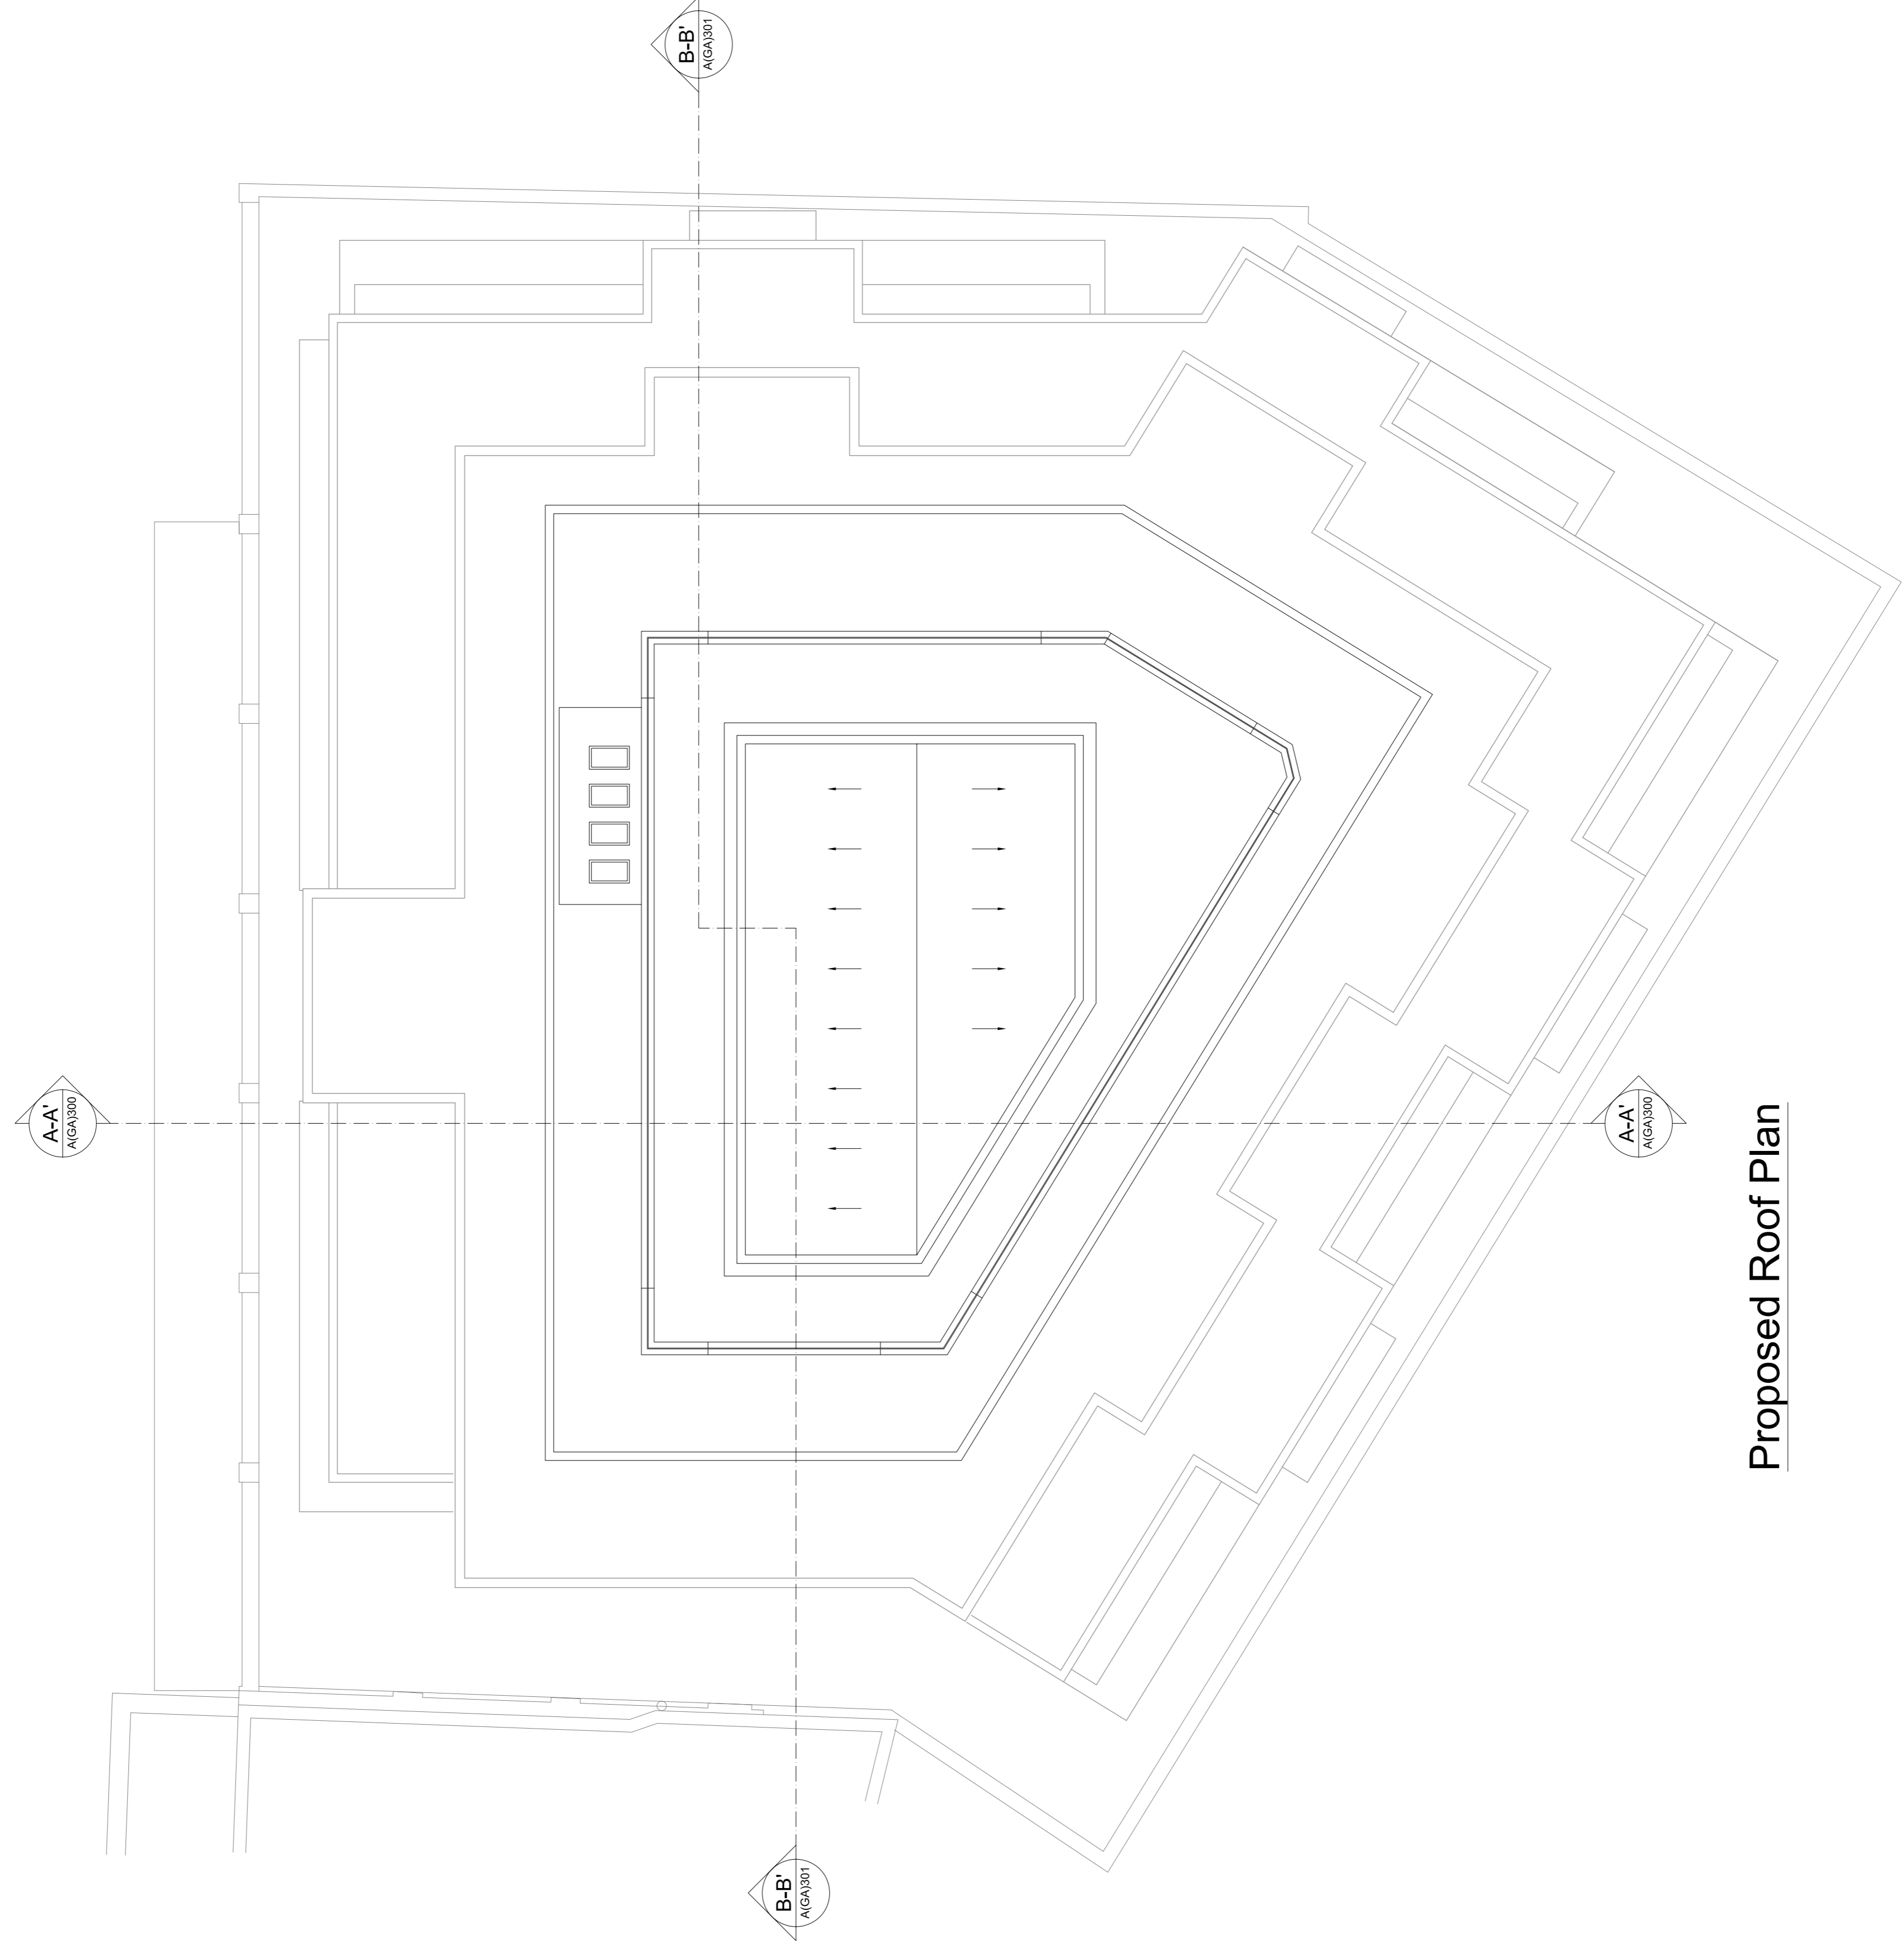


REVISIONS

Rev. Date By

 


Proposed Roof Plan

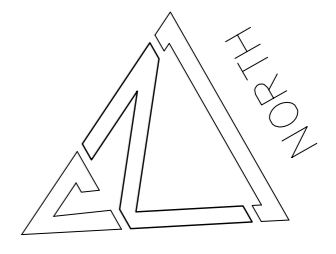

PLANNING APPLICATION

ALL DIMENSIONS TO BE CHECKED ON SITE
WORK TO PROVIDED DIMENSIONS ONLY
REPAIRS TO EXISTING STRUCTURE TO BE COMPLETED
AT ONCE BEFORE PROCEEDING

Contemporary Design Solutions



46 Great Marlborough Street
London
W1F 7JY
Telephone: 020 7464 6200 Fax: 020 7464 6444

Client

Kentish Town Developments

Project Title

55 Holmes Road, London NW5 3AN
New 6th Floor Extension

Drawing Title

Proposed Roof Plan

Scale: 1:100@A1, 1:200@A3 Date: January 2018
Drawn: LV Checked: -
Drawing No: 171010-A(GA)170 Rev: -