





01- FRONT ELEVATION - PROPOSED

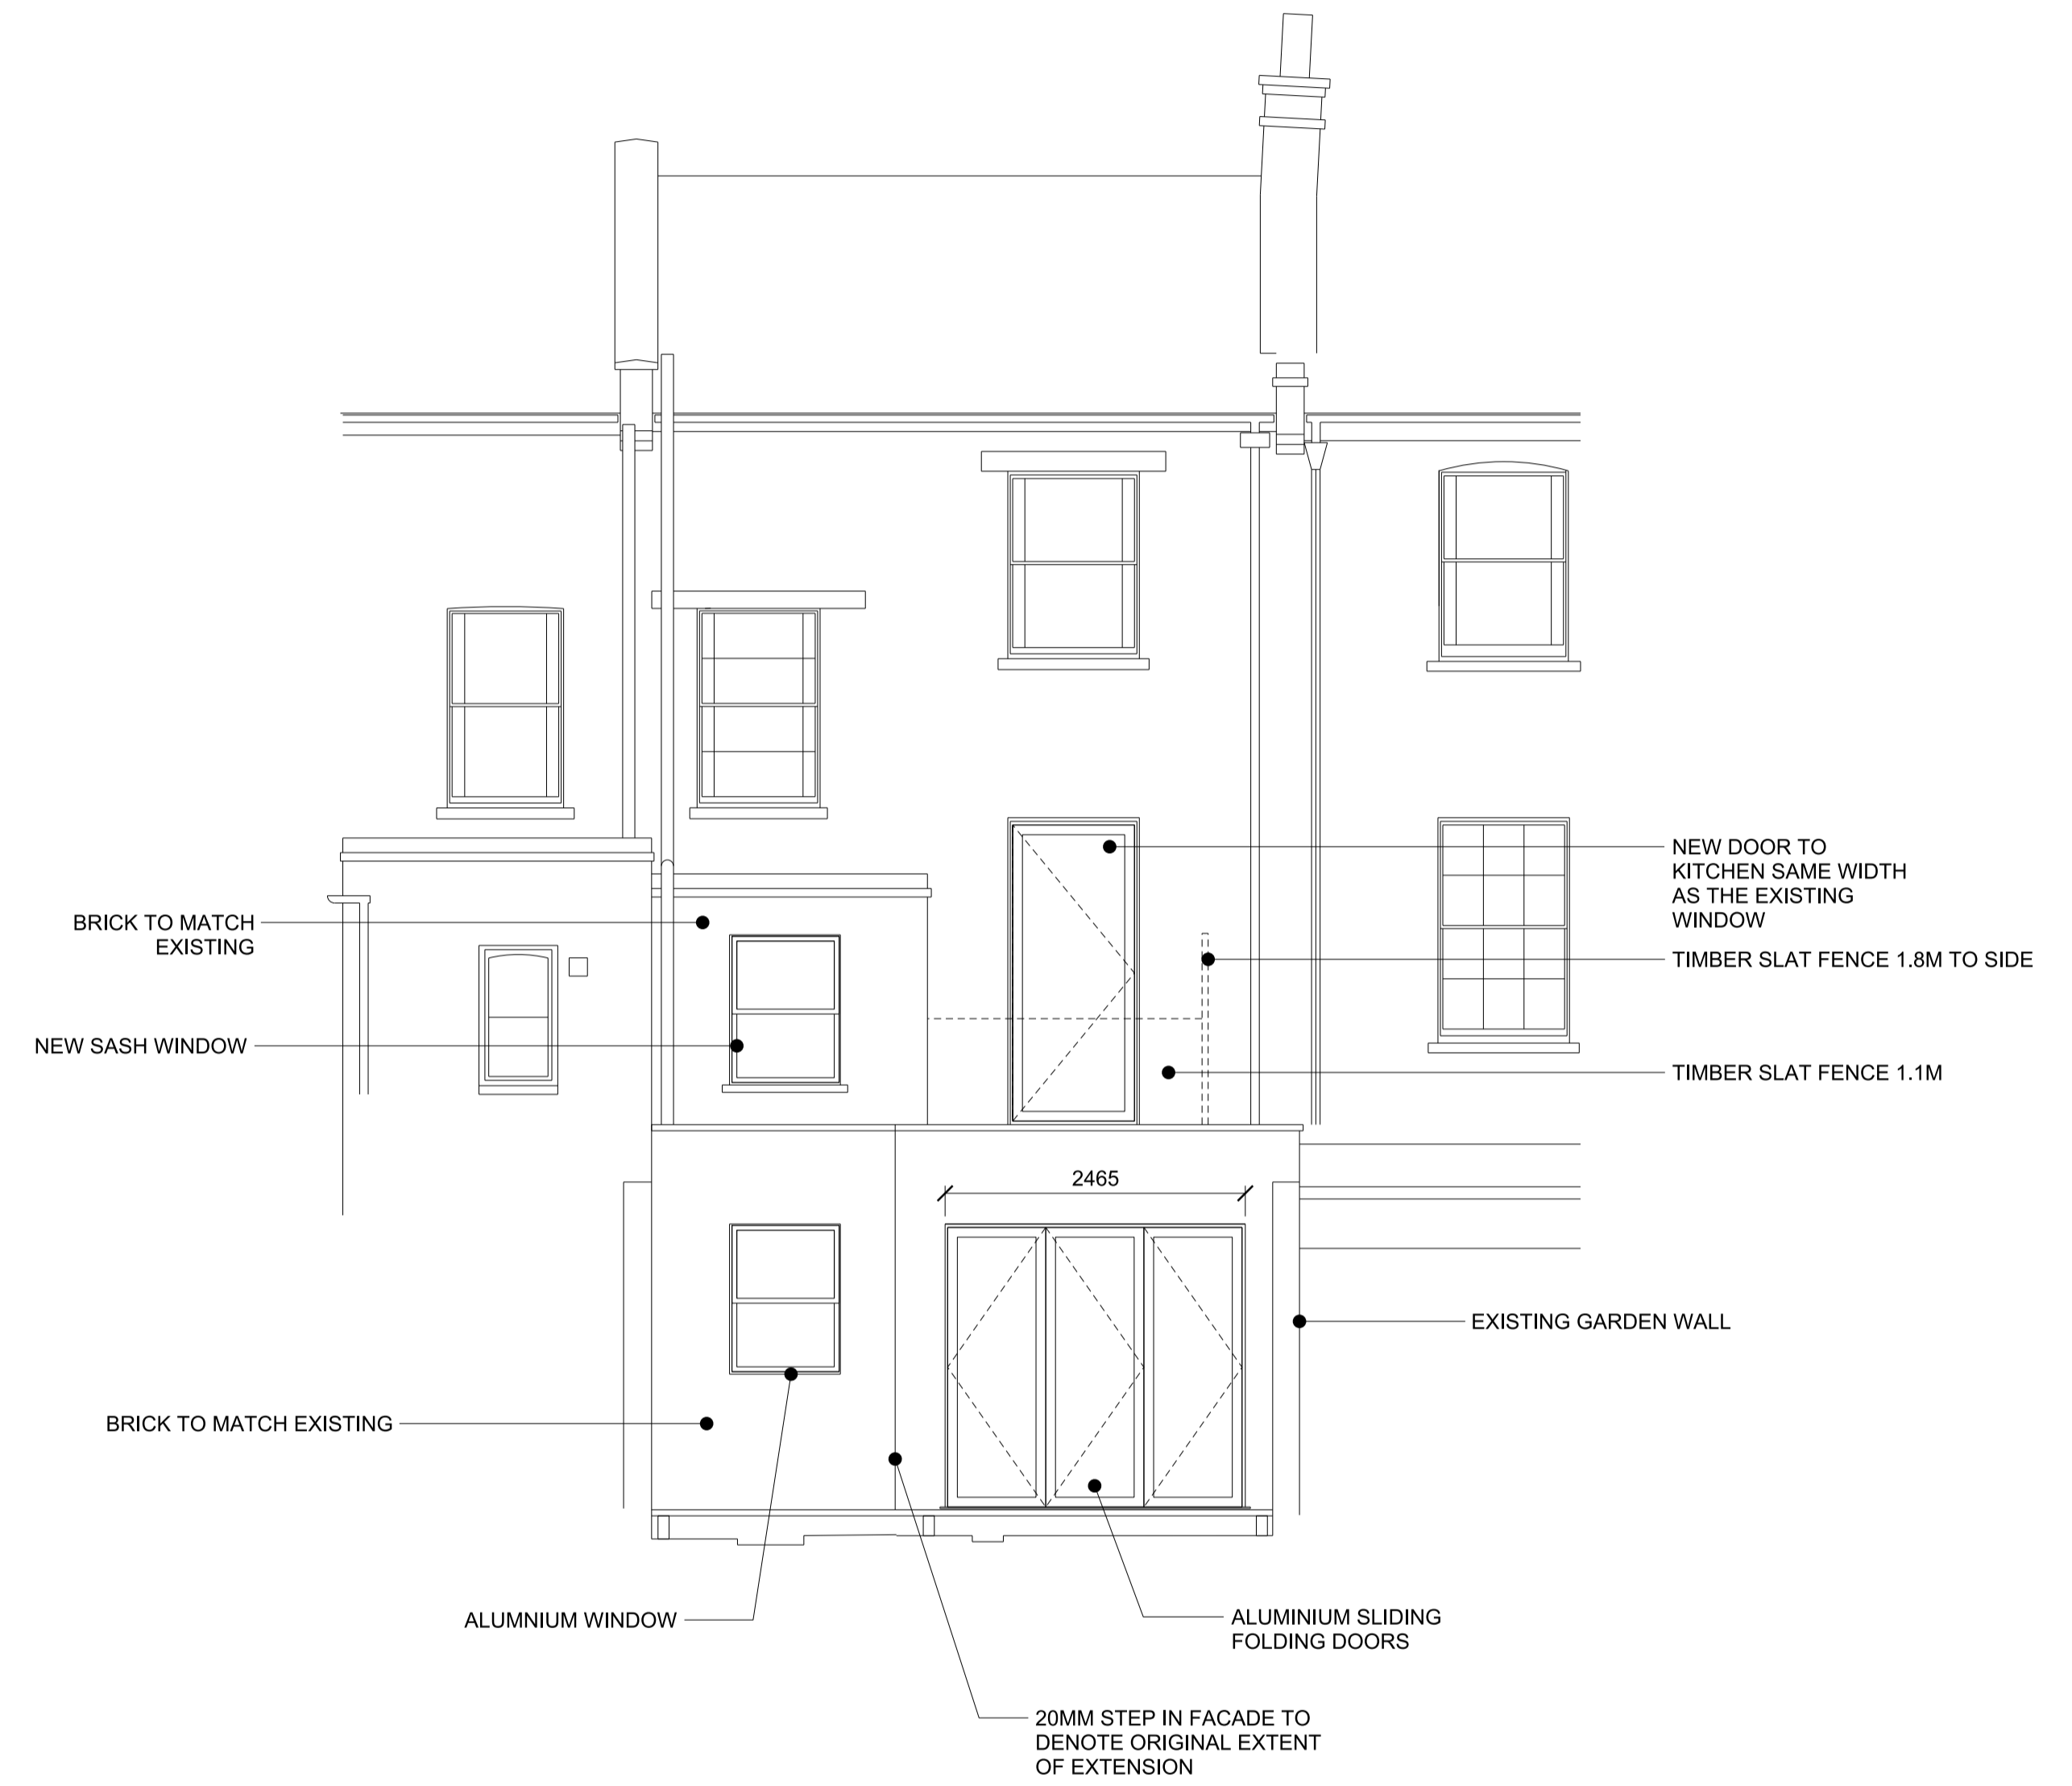

02- REAR ELEVATION - PROPOSED

KEY	REV	DATE

REV	DATE

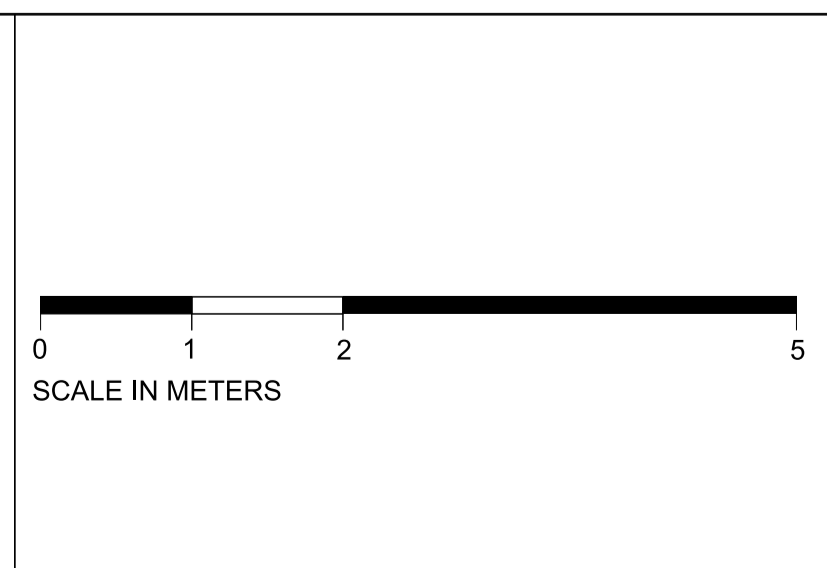

CONSULTANTS	NOTE
CLIENT:	<p>1. Do not scale from this drawing. 2. All dimensions to be checked on site by the contractor and such dimensions to be his responsibility. 3. Report all drawing errors, omissions and discrepancies to the architect. 4. This document may be issued in an uncontrolled CAD format to enable others to use it as background information to make alterations and/or additions. In that instance the file will be accompanied by a PDF version. It is for those making such alterations and additions to ensure that they make use of current background information. AHMM Ltd accepts no liability for any such alterations or additions to the background information or arising out of changes to background information which occur prior to alterations of additions being made.</p>
CONTRACTOR:	
STRUCTURAL ENGINEER:	
MECHANICAL ENGINEER:	
COST CONSULTANT:	
PROJECT MANAGER:	
ACOUSTIC CONSULTANT:	
CLADDING CONSULTANT:	
PLANNING CONSULTANT:	

LOCATION

PROJECT	ZONE	TYPE	CLASSIFICATION	DRAWING NO	REVISION
5210	-	-	00	200	00

WHITE RED ARCHITECTS
 9th Floor, Anchorage House, 2 Clove Crescent, London, E14 2BE
 TEL: 07966 439991
 www.white-red.co.uk

job title
28 BARTHOLOMEW VILLAS
 drawing title / location
ELEVATIONS - PROPOSED

drawn by: DL checked: DL scale: 1:25@A1; 1:50 @A3 status: **PLANNING**