




1 PROPOSED WEST ELEVATION BRICK WALL SETTING OUT BETWEEN GRIDLINE 13-14 ALONG GRIDLINE A.

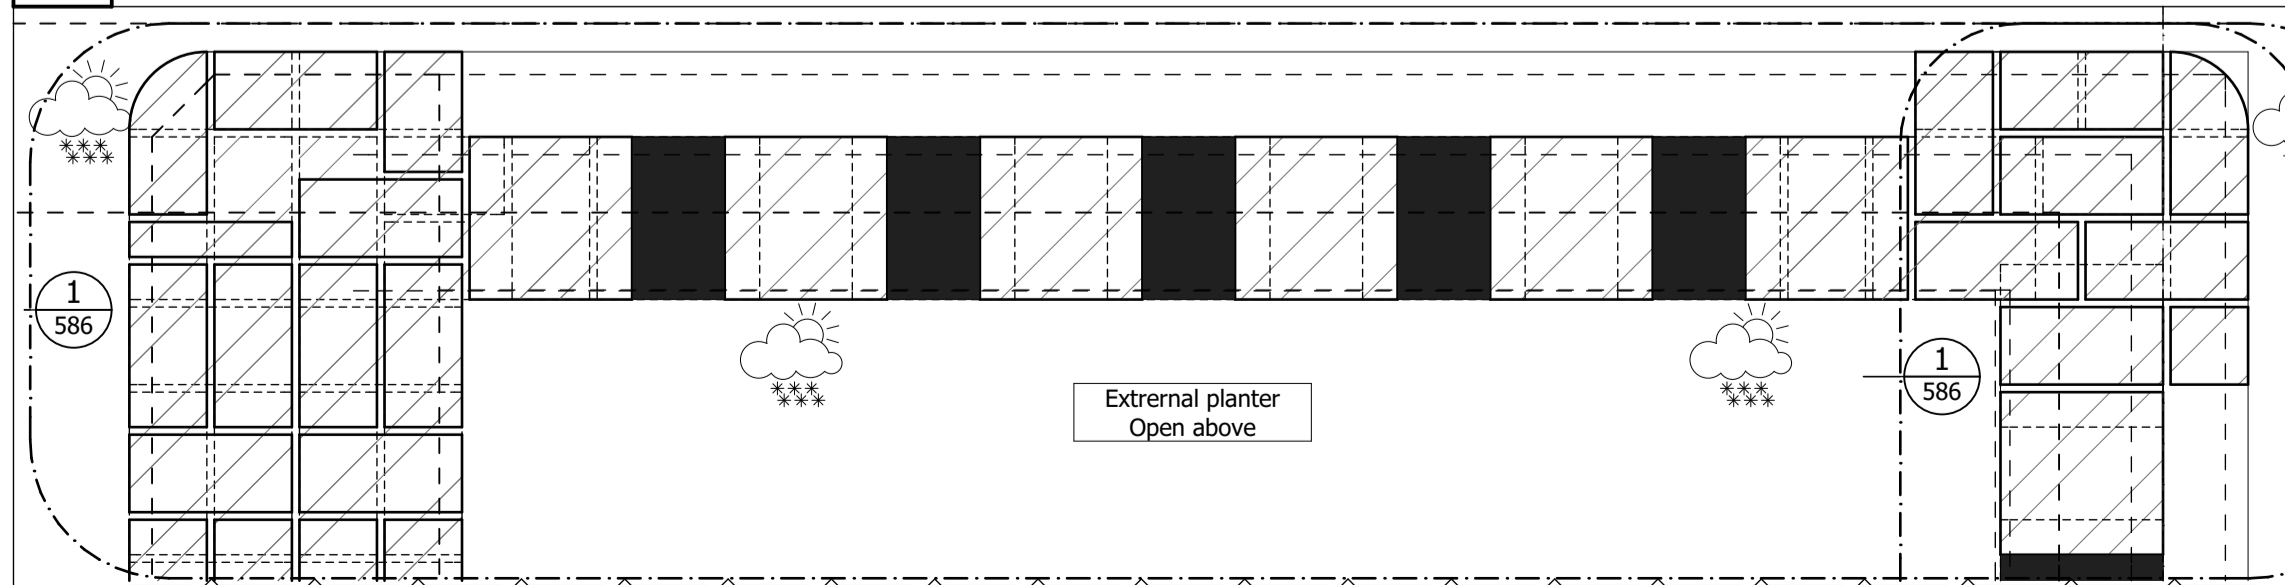


4 PROPOSED GROUND FLOOR PLAN DETAIL BETWEEN GRIDLINE 13-14 ALONG GRIDLINE A. REFER TO (817) AH-586 DRAWING DETAIL 1

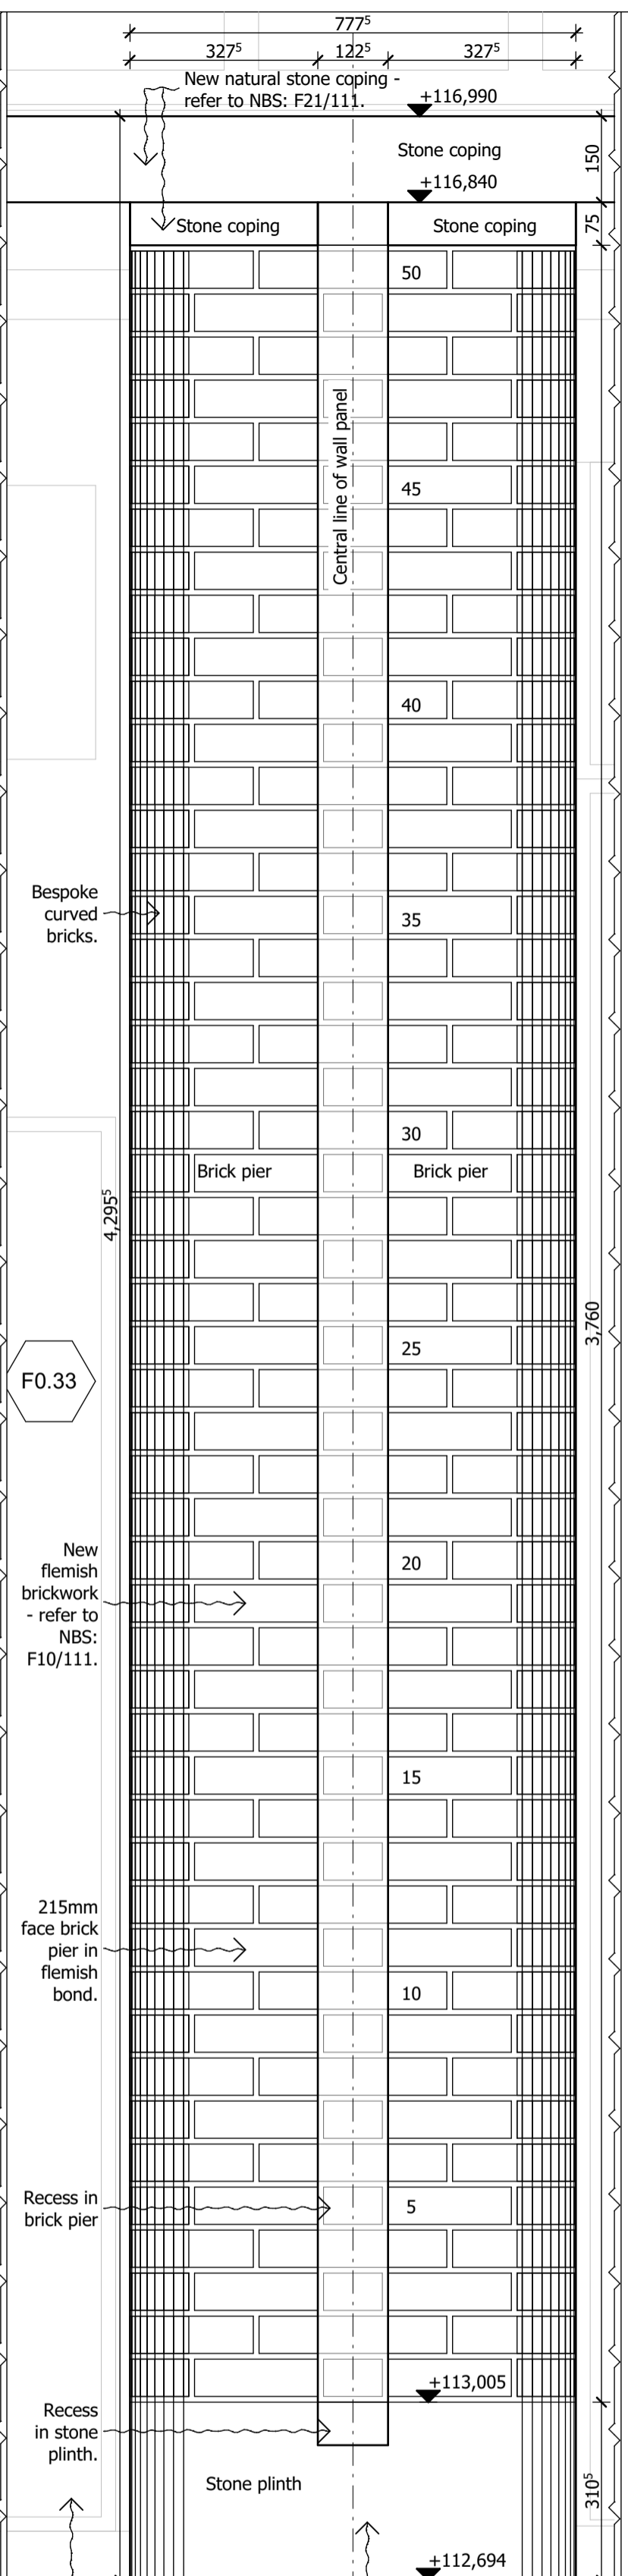


2 BRICK PIER ELEVATION ON GRIDLINE A

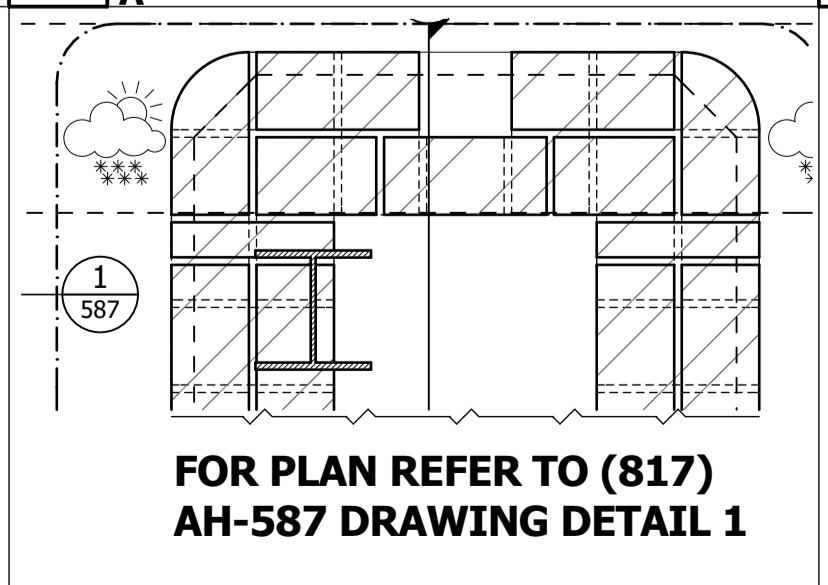

5 PROPOSED GROUND FLOOR PLAN DETAIL FOR PLAN REFER TO (817) AH-587 DRAWING DETAIL 1

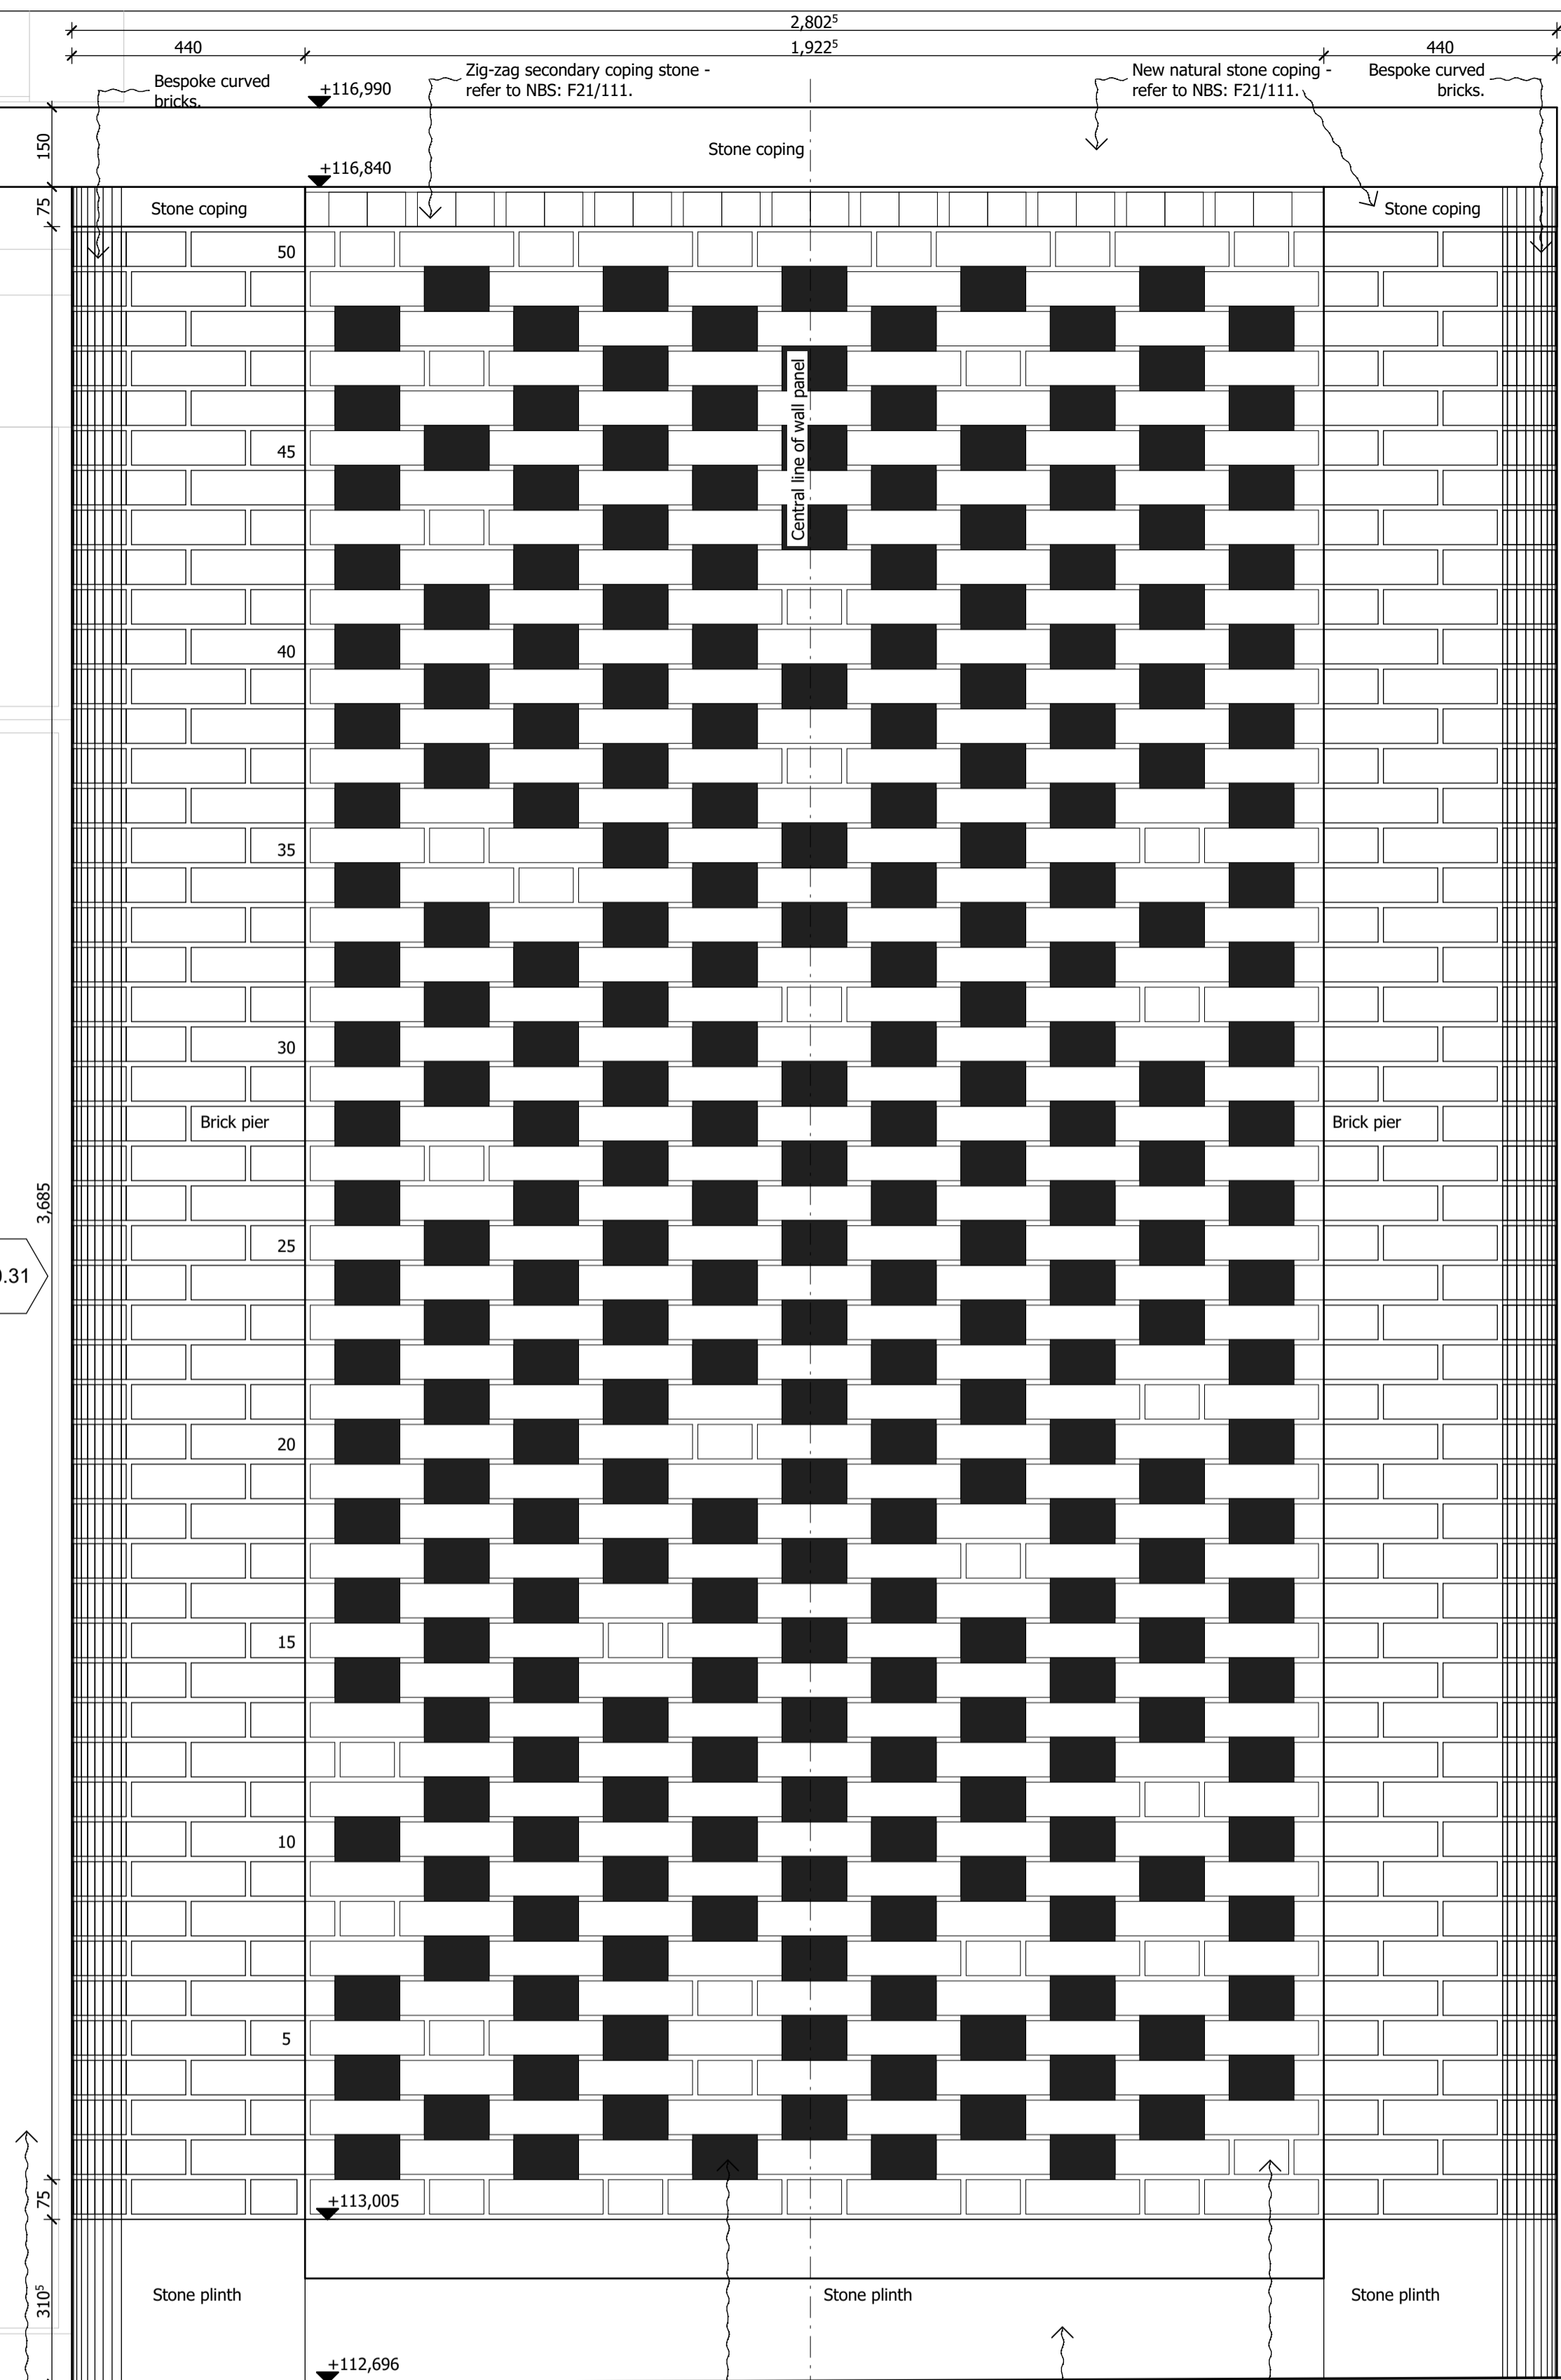

3 PROPOSED WEST ELEVATION BRICK WALL SETTING OUT BETWEEN GRIDLINE 7-8 ALONG GRIDLINE A

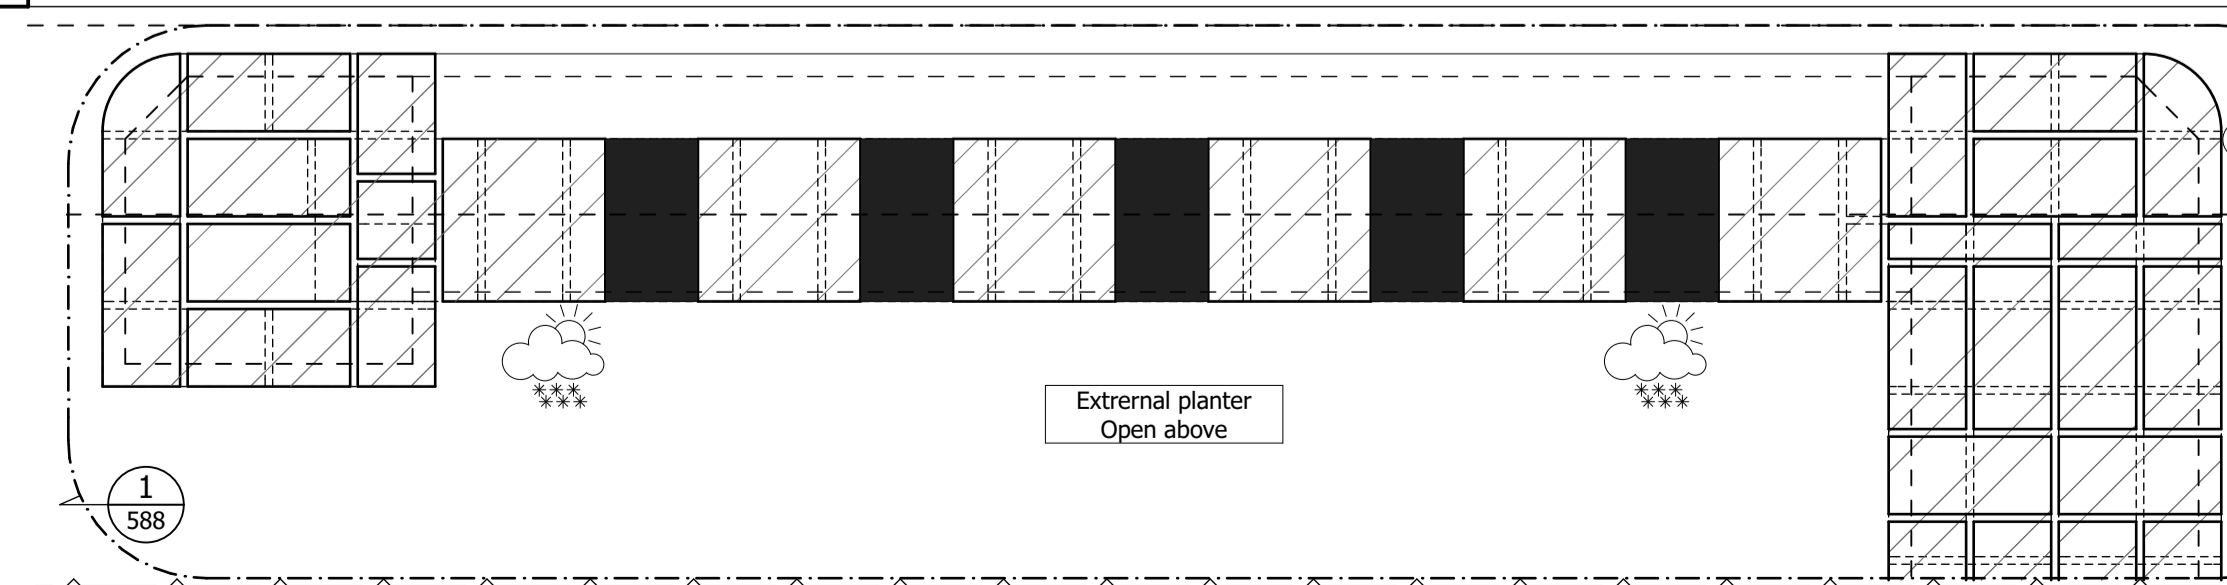

6 PROPOSED GROUND FLOOR PLAN DETAIL BETWEEN GRIDLINE 7-8 ALONG GRIDLINE A. REFER TO (817) AH-588 DRAWING DETAIL 1

DO NOT SCALE FROM THIS DRAWING

Figured dimensions only are to be taken from this drawing. All dimensions are to be checked on site before any work is put in hand. If in doubt, ask.

All SHH drawings to be read in conjunction with relevant SHH Finishes, Sanitaryware, Lighting & Ironmongery schedules.

Any discrepancies to be highlighted to SHH prior to procurement and in good time.

Copyright © Spence Harris Hogan Limited 2015
Registered in England & Wales. Registered No. 261 0615
SHH is the trading name of Spence Harris Hogan Limited



Legends & Notes:

GENERAL NOTES	
	50MM BRICK PROJECTION
	32MM BRICK PROJECTION
	20MM BRICK PROJECTION
	10MM BRICK PROJECTION
	BRICK OMITTED

PL01	19.01.18	Planning Condition Approval	CK
Rev	Date	Descriptor	Athr.



1 Vencourt Place, Ravenscourt Park
Hammersmith, London W6 9NU
Phone: +44 (0) 20 8600 4171 Email: info@shh.co.uk
shh.co.uk

Project:
Athlone House
Hampstead Lane
London
Client:
Private Client

Drawing Title:
400 Construction Details

Extension Brick Wall Setting Out

(Project number)/DWG number_Revision:	Checked:
(817)AH-542_PL01	SM