




1 SCALE 1:10 @ A1; 1:20 @ A3
PROPOSED NORTH ELEVATION BRICK WALL SETTING OUT

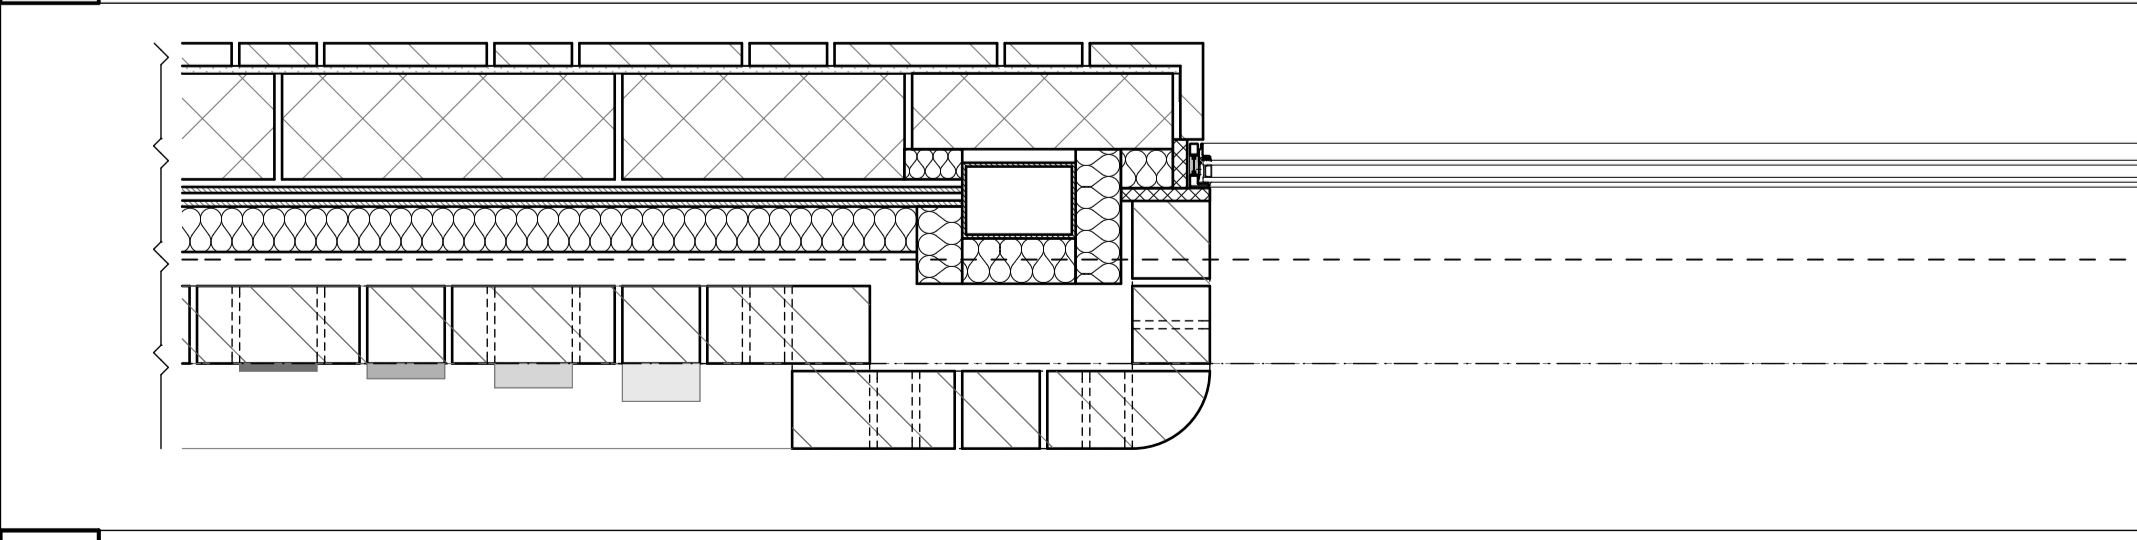

3 SCALE 1:10 @ A1; 1:20 @ A3
PROPOSED GROUND FLOOR PLAN DETAIL

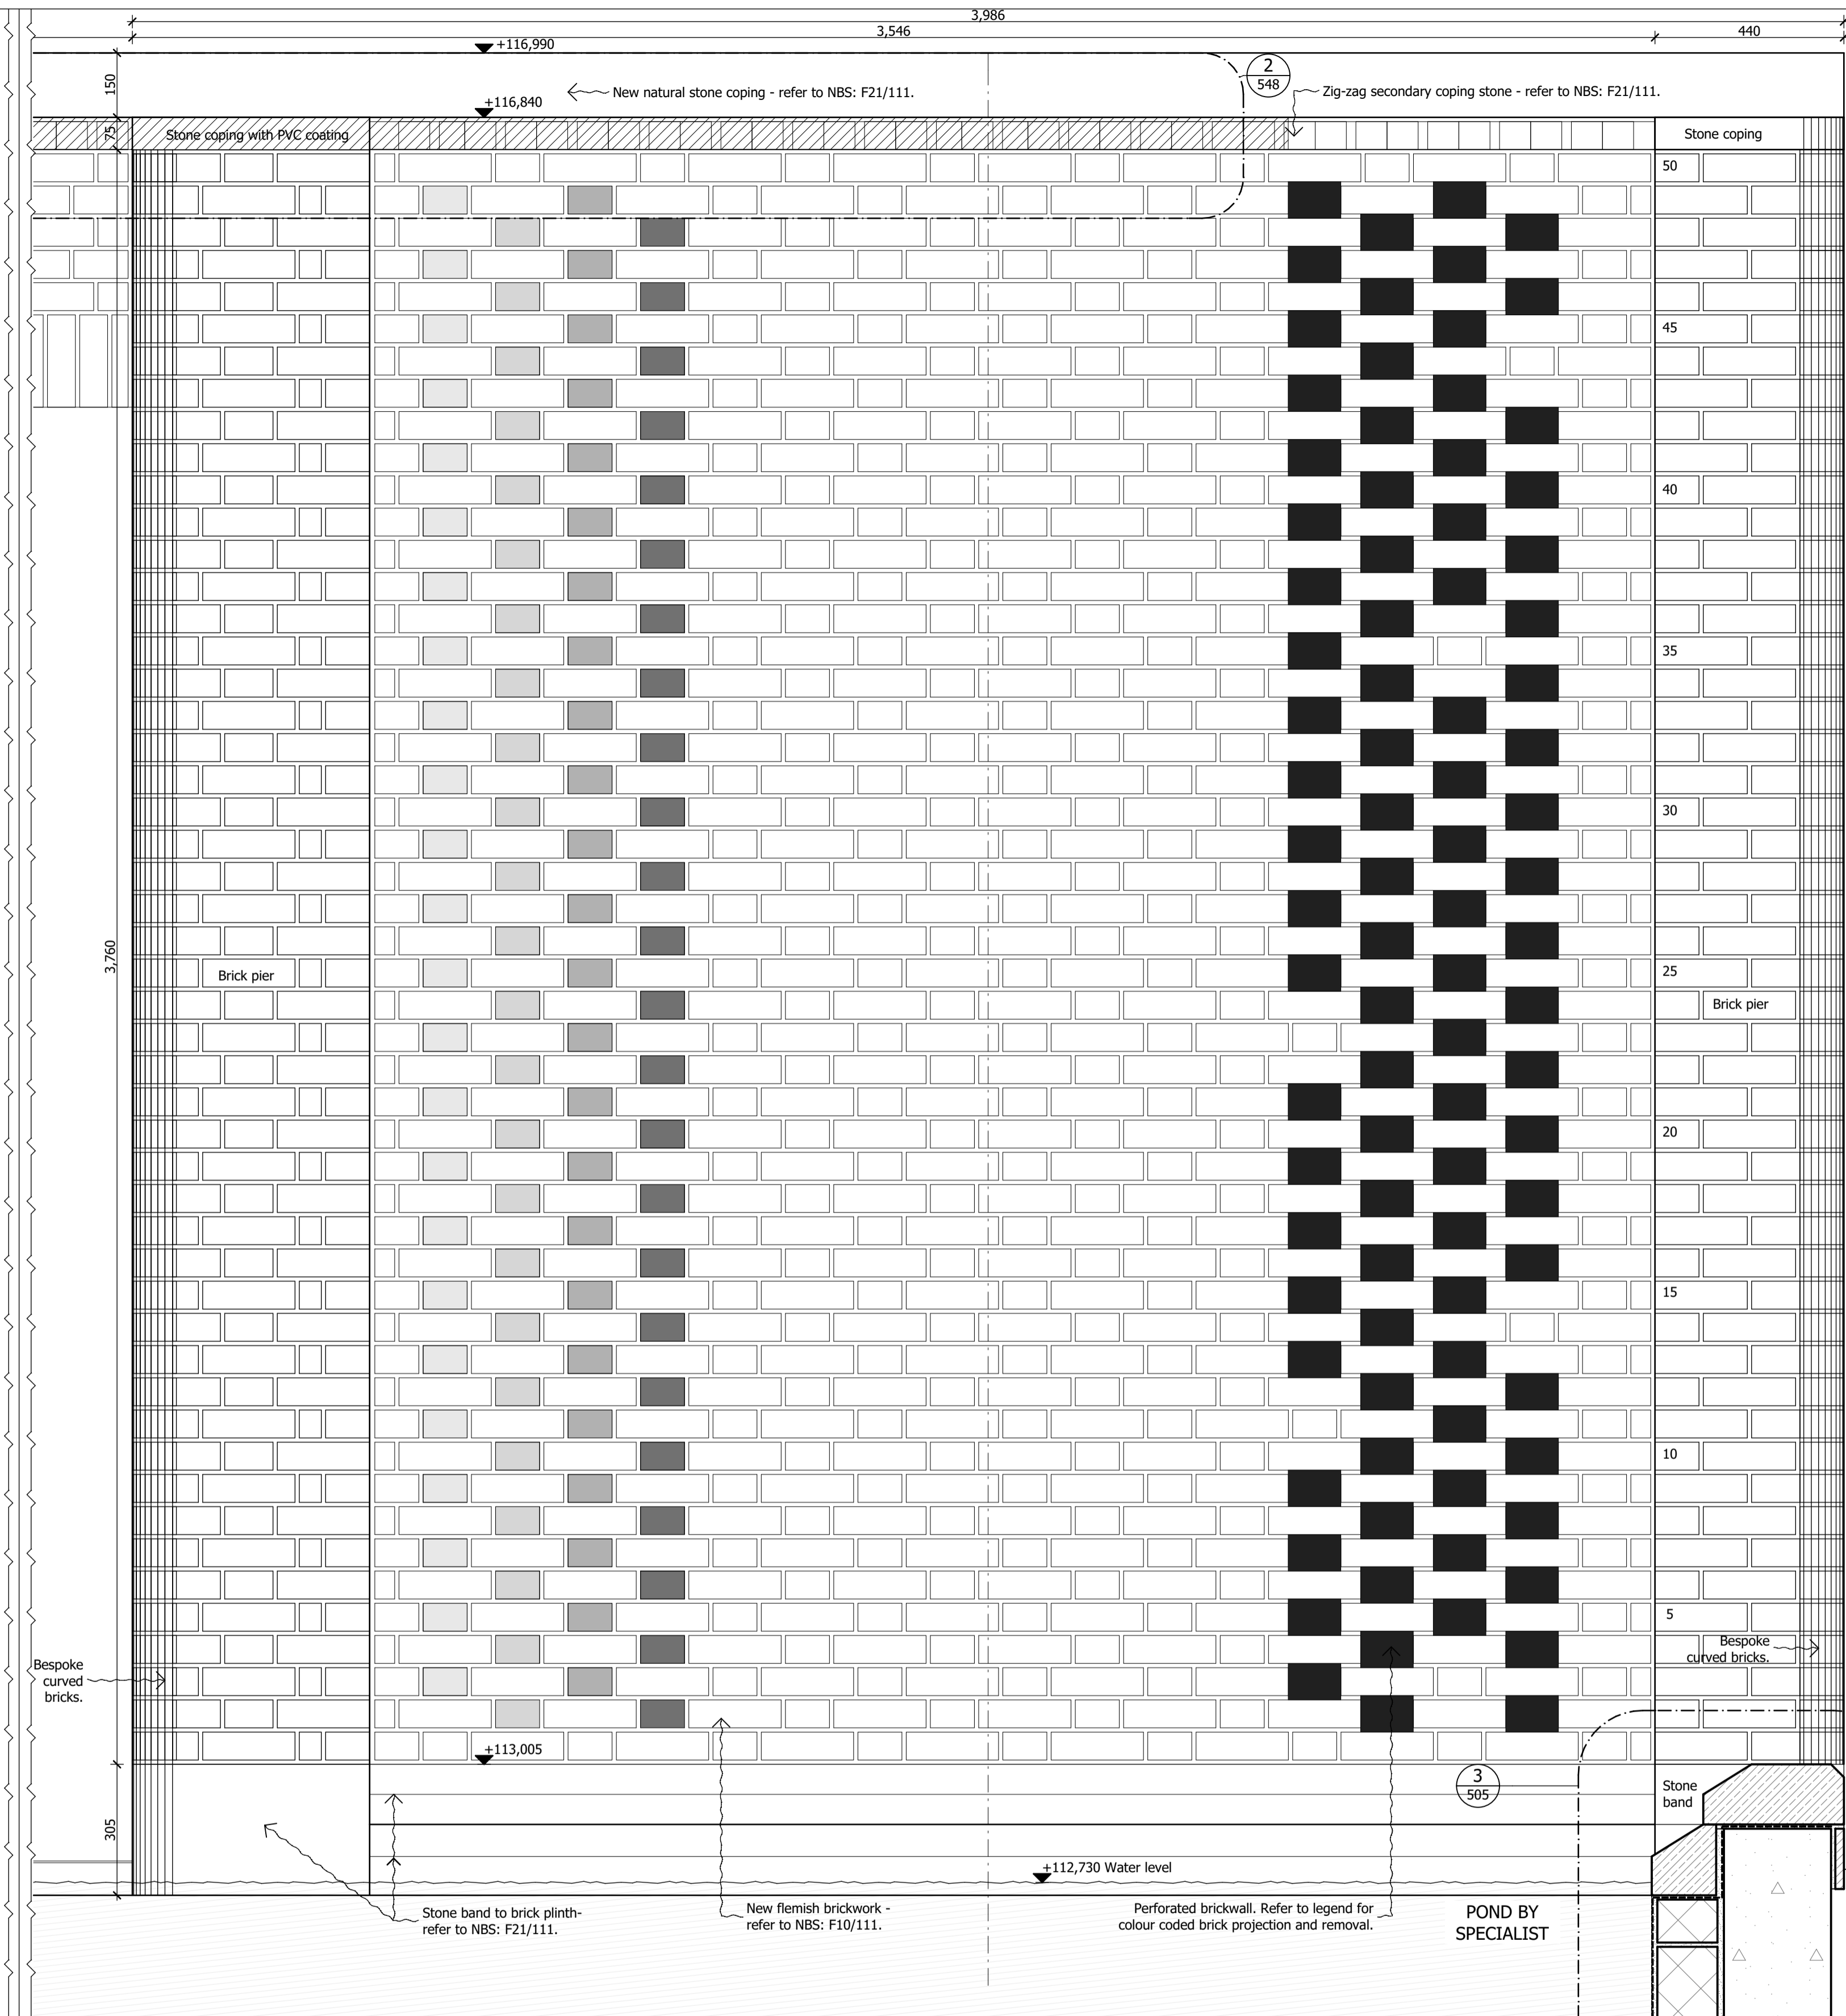


2 SCALE 1:10 @ A1; 1:20 @ A3
PROPOSED NORTH ELEVATION BRICK WALL SETTING OUT

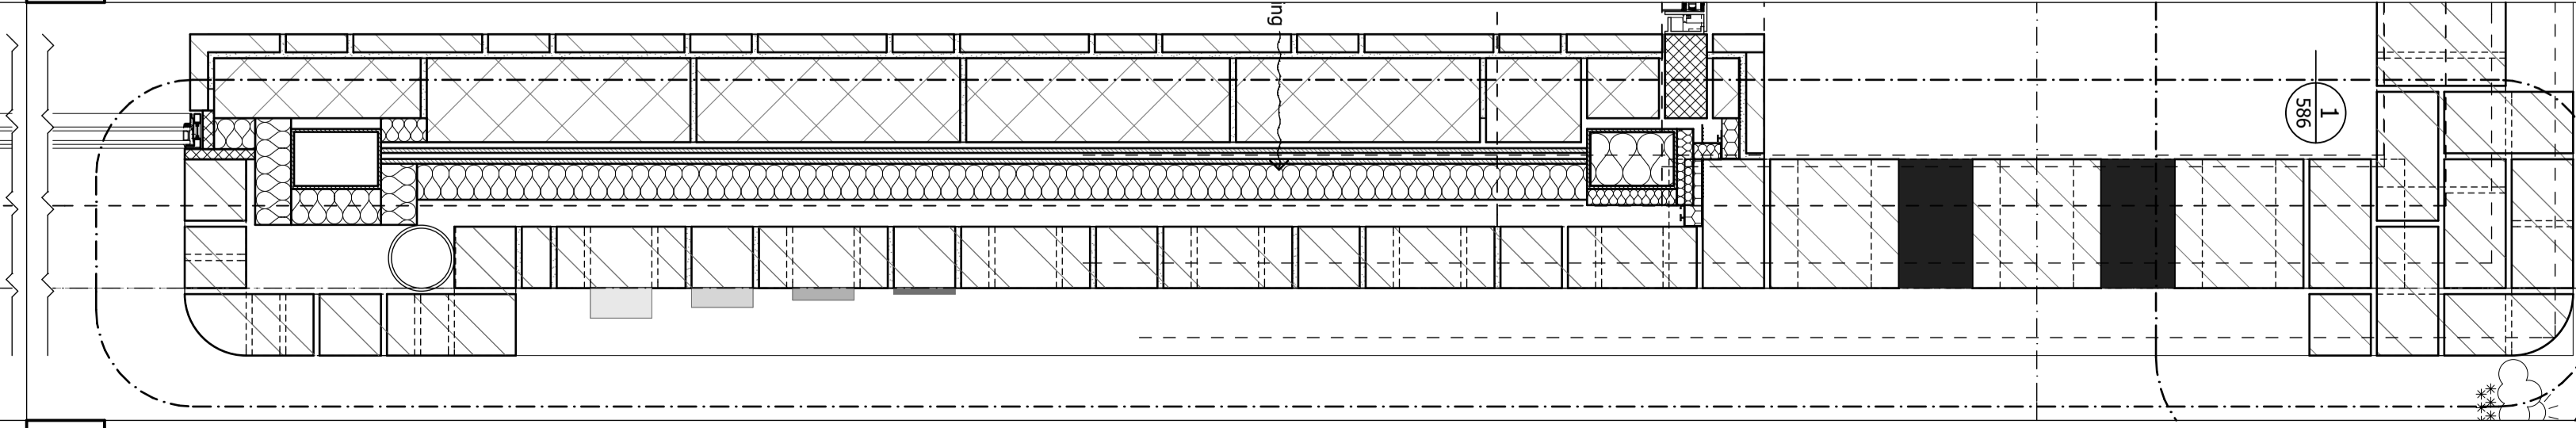

4 SCALE 1:10 @ A1; 1:20 @ A3
PROPOSED GROUND FLOOR PLAN DETAIL. REFER TO (817) AH-586 DRAWING DETAIL 1

DO NOT SCALE FROM THIS DRAWING

Figured dimensions only are to be taken from this drawing. All dimensions are to be checked on site before any work is put in hand. If in doubt, ask.
All SHH drawings to be read in conjunction with relevant SHH Finishes, Sanitaryware, Lighting & Ironmongery schedules.
Any discrepancies to be highlighted to SHH prior to procurement and in good time.
Copyright © Spence Harris Hogan Limited 2015
Registered in England & Wales. Registered No. 261 0615
SHH is the trading name of Spence Harris Hogan Limited

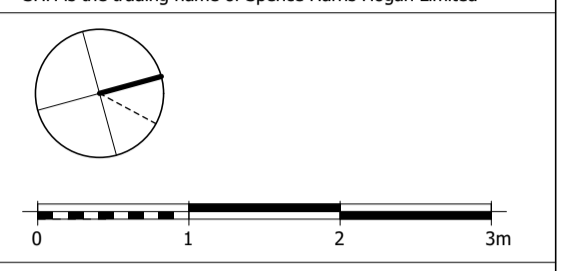

Legends & Notes:

GENERAL NOTES

- 50MM BRICK PROJECTION
- 32MM BRICK PROJECTION
- 20MM BRICK PROJECTION
- 10MM BRICK PROJECTION
- BRICK OMITTED

| PLD: | Rev | Date | Descriptor | Approval | Athr. |
|----------|-----|----------|-----------------------------|----------|-------|
| 19.01.18 | 1 | 19.01.18 | Planning Condition Approval | CK | |



1 Vencourt Place, Ravenscourt Park
Hammersmith, London W6 9NU
Phone: +44 (0) 20 8600 4171 Email info@shh.co.uk
shh.co.uk
Project:
Athlone House
Hampstead Lane
London
Client:
Private Client

Drawing Title:
400 Construction Details
Extension Brick Wall Setting Out

| | |
|--------------------------------------|----------|
| (Project number)DWG number_Revision: | Checked: |
| (817)AH-545_PL01 | SM |