



Notes


This drawing is © Archtype Ltd.
 Check this drawing is the latest revision.
 Do not scale from this drawing.
 Do not use the information on this drawing without checking all dimensions on site.
 Do not use any areas indicated for either valuation, purchase, sale or any other form of legally binding contract.
 Do not reproduce any part of this drawing without prior written consent.
 Report any discrepancies on this document to Archtype.
 Read this drawing in conjunction with the associated models, specifications and related consultant's documents.
 Equivalent products / materials may be Approved where the Employer's Requirements, Thermal Performance, Airtightness and any other specified performance requirements are met. Subject to Archtype "Acceptance".
 All materials to be certified to comply with BS 14001 or BES6001 or be able to provide a Chain of Custody certificate in order to comply Code for Sustainable Homes. All timber species and sources used in this development are not to be listed on the CITES appendices for endangered or threatened species (appendix I, II or III)

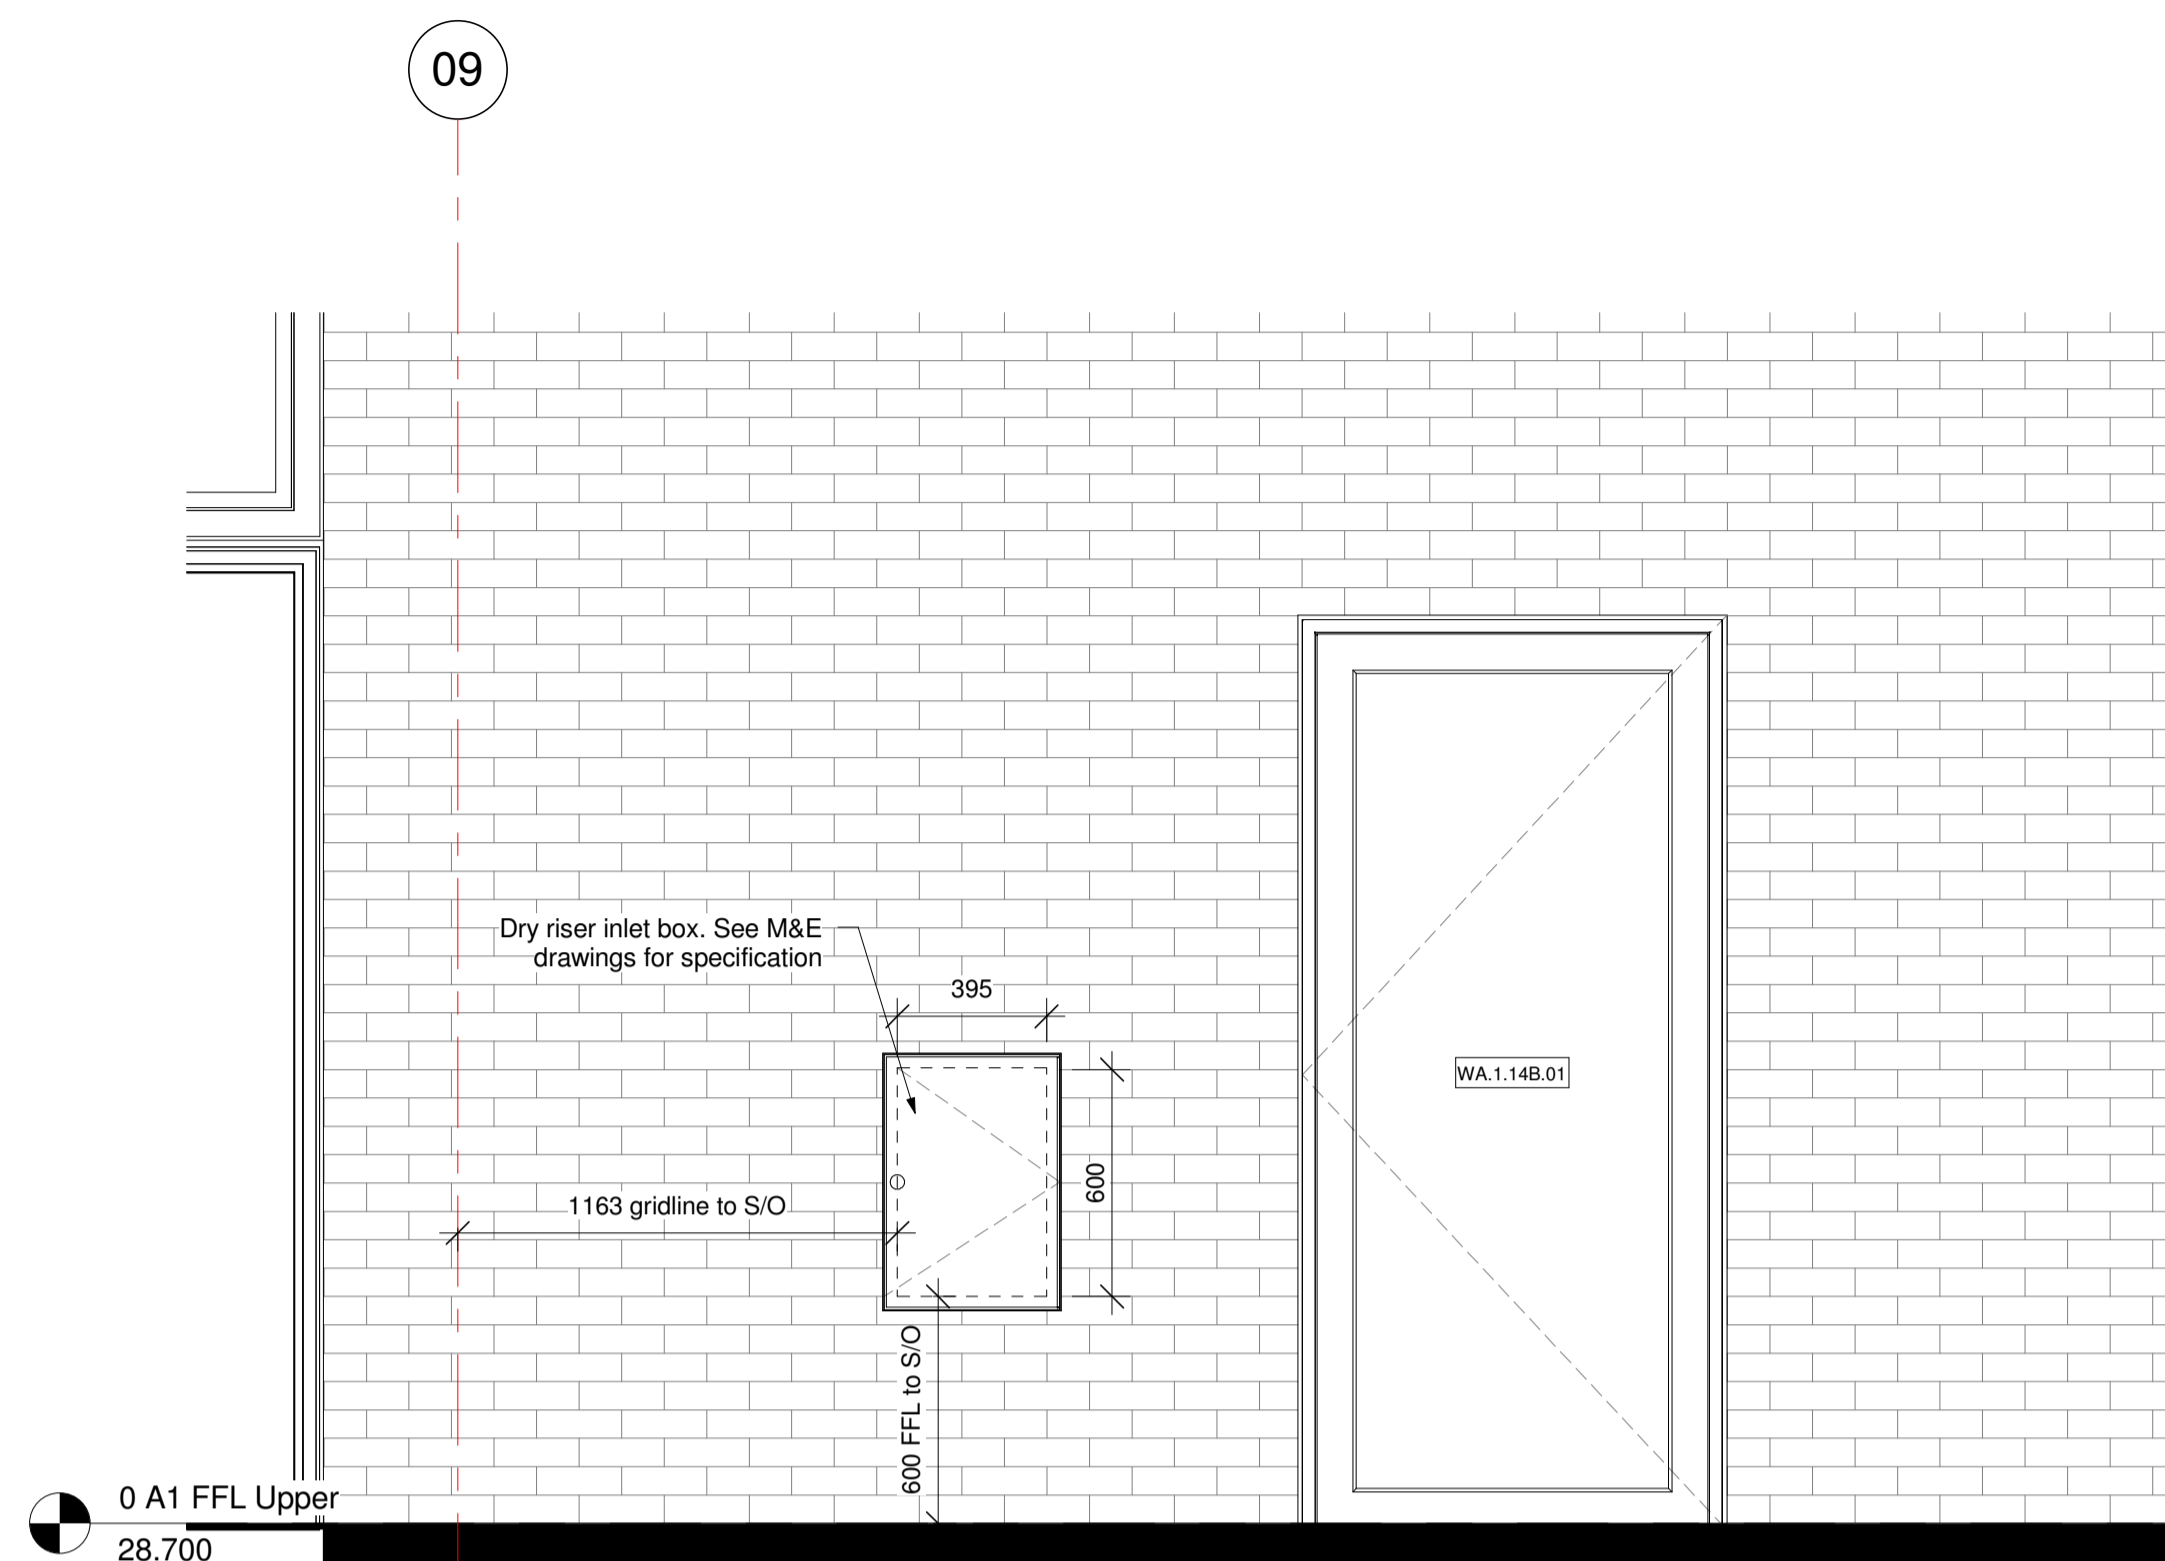

1 Dry Riser Inlet Setting Out - North Elevation
 1 : 20

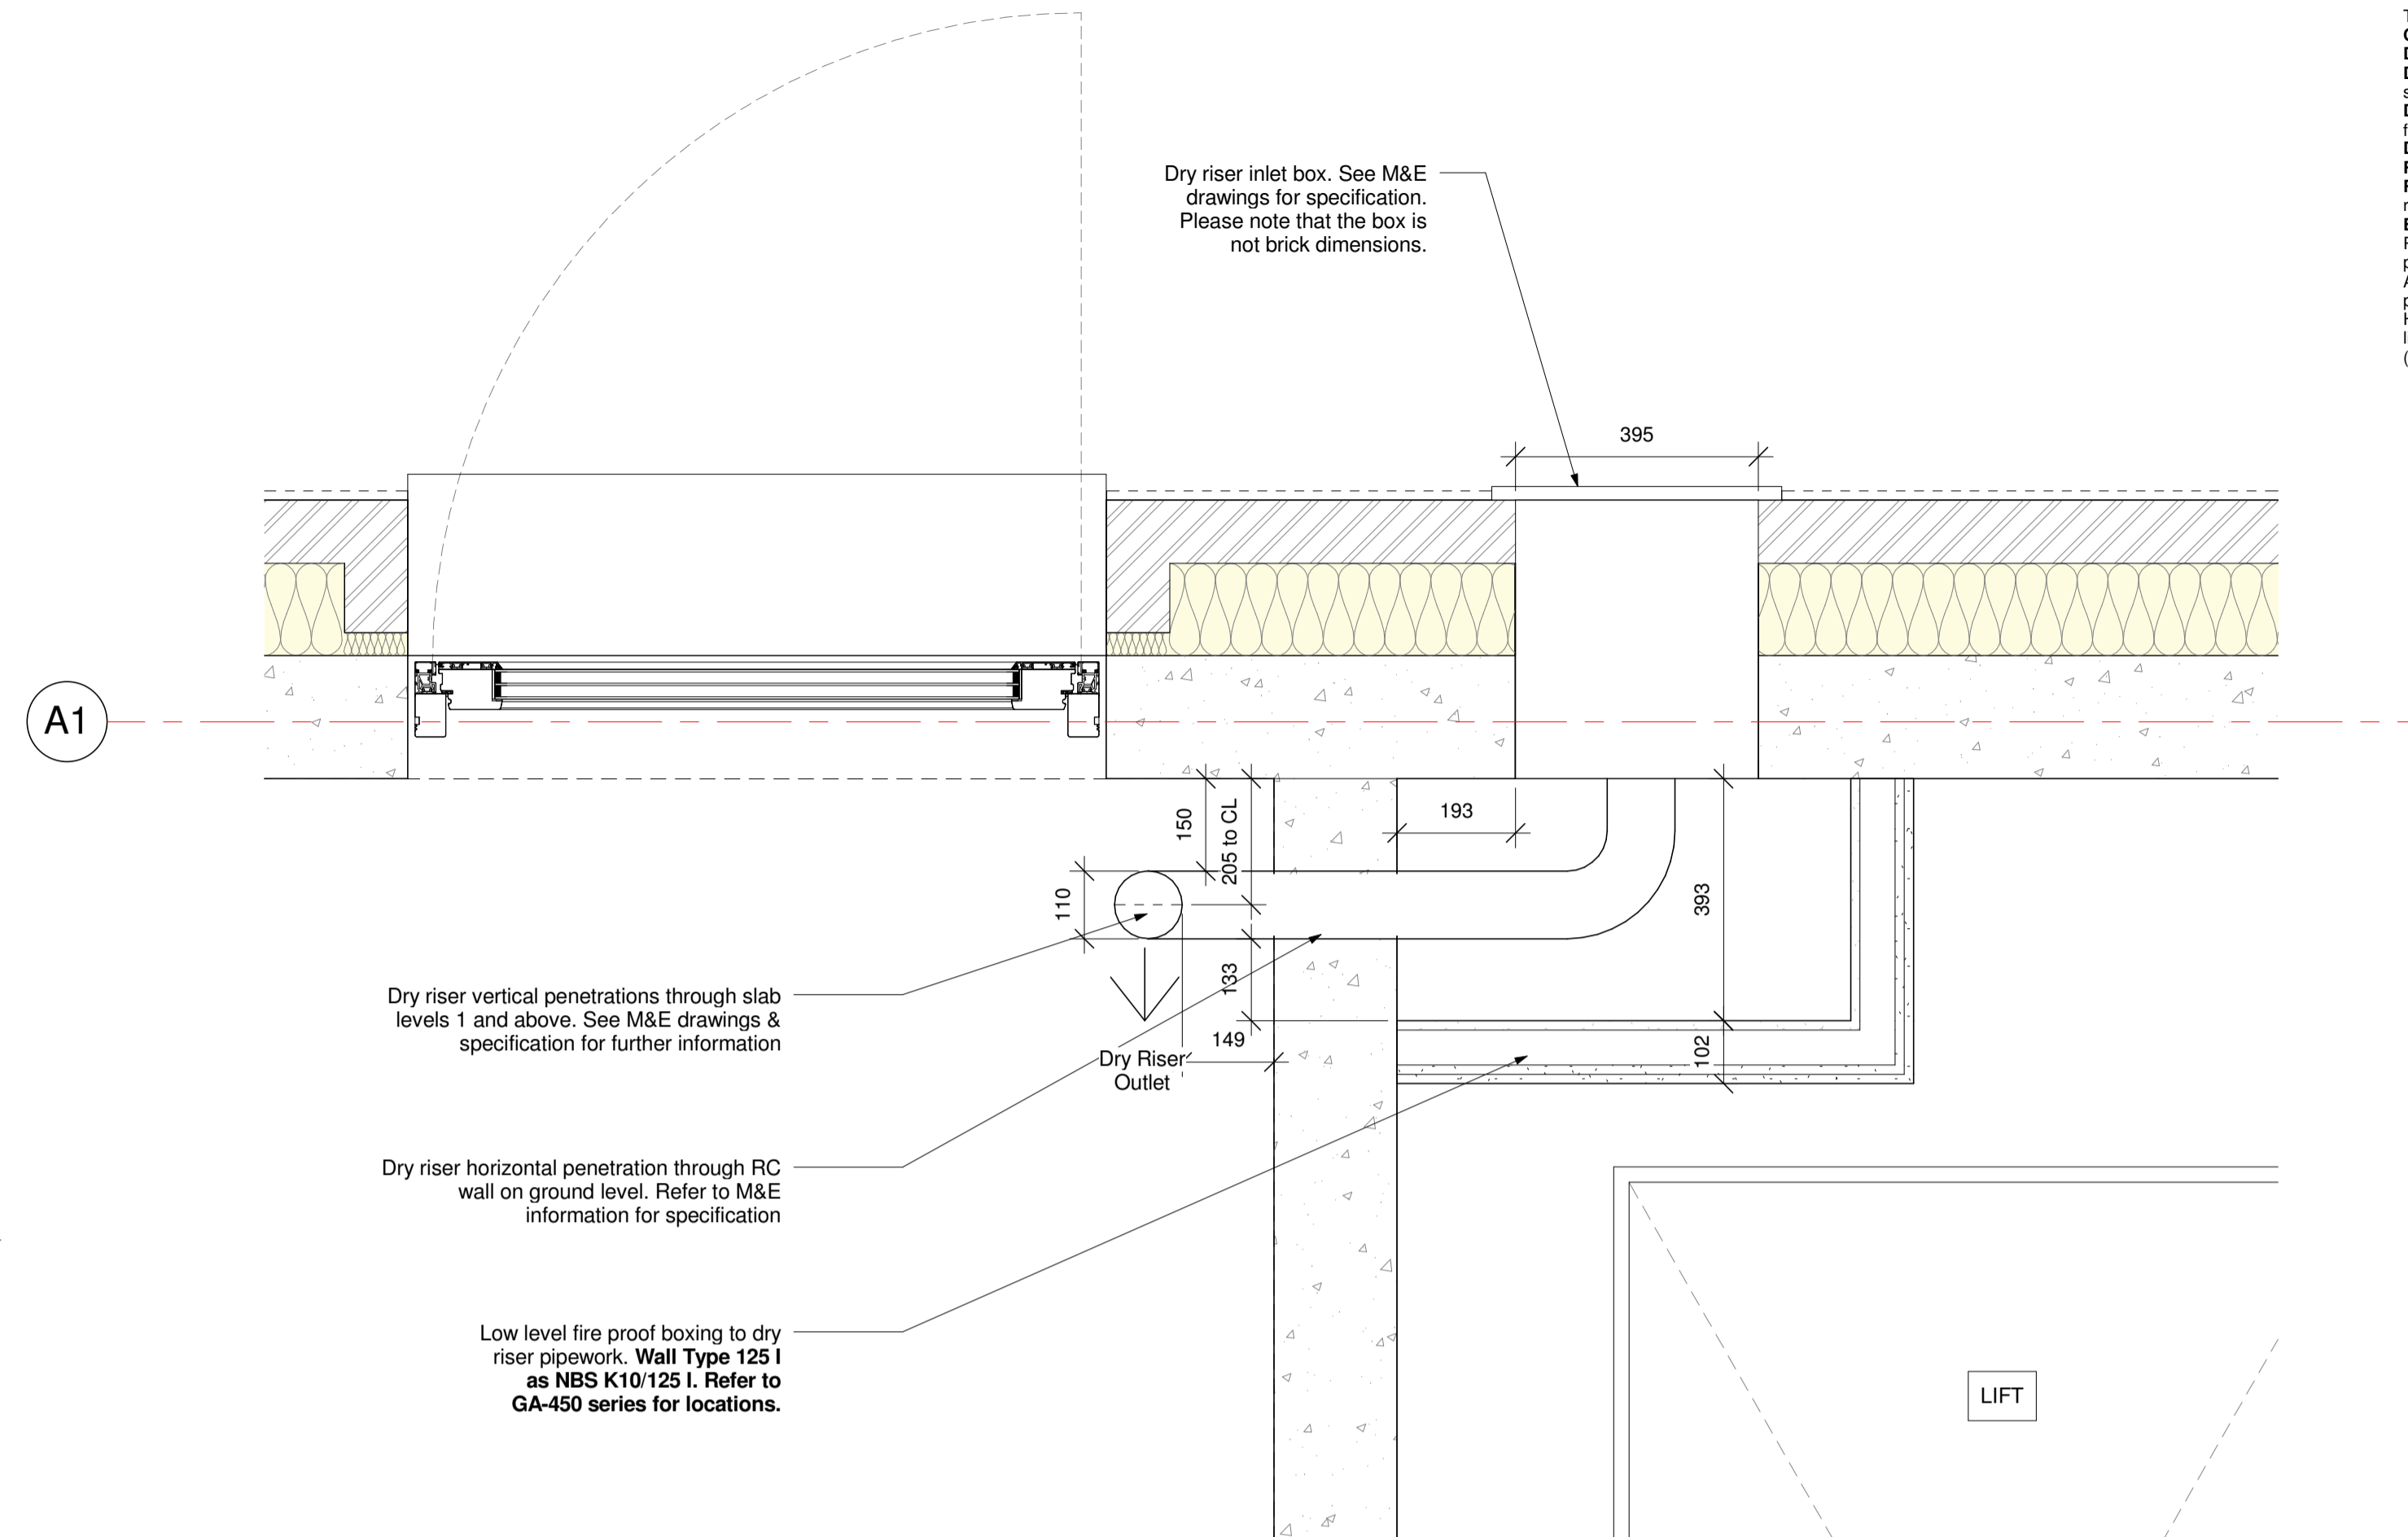


3 Dry Riser typical level - Inlets
 1 : 10

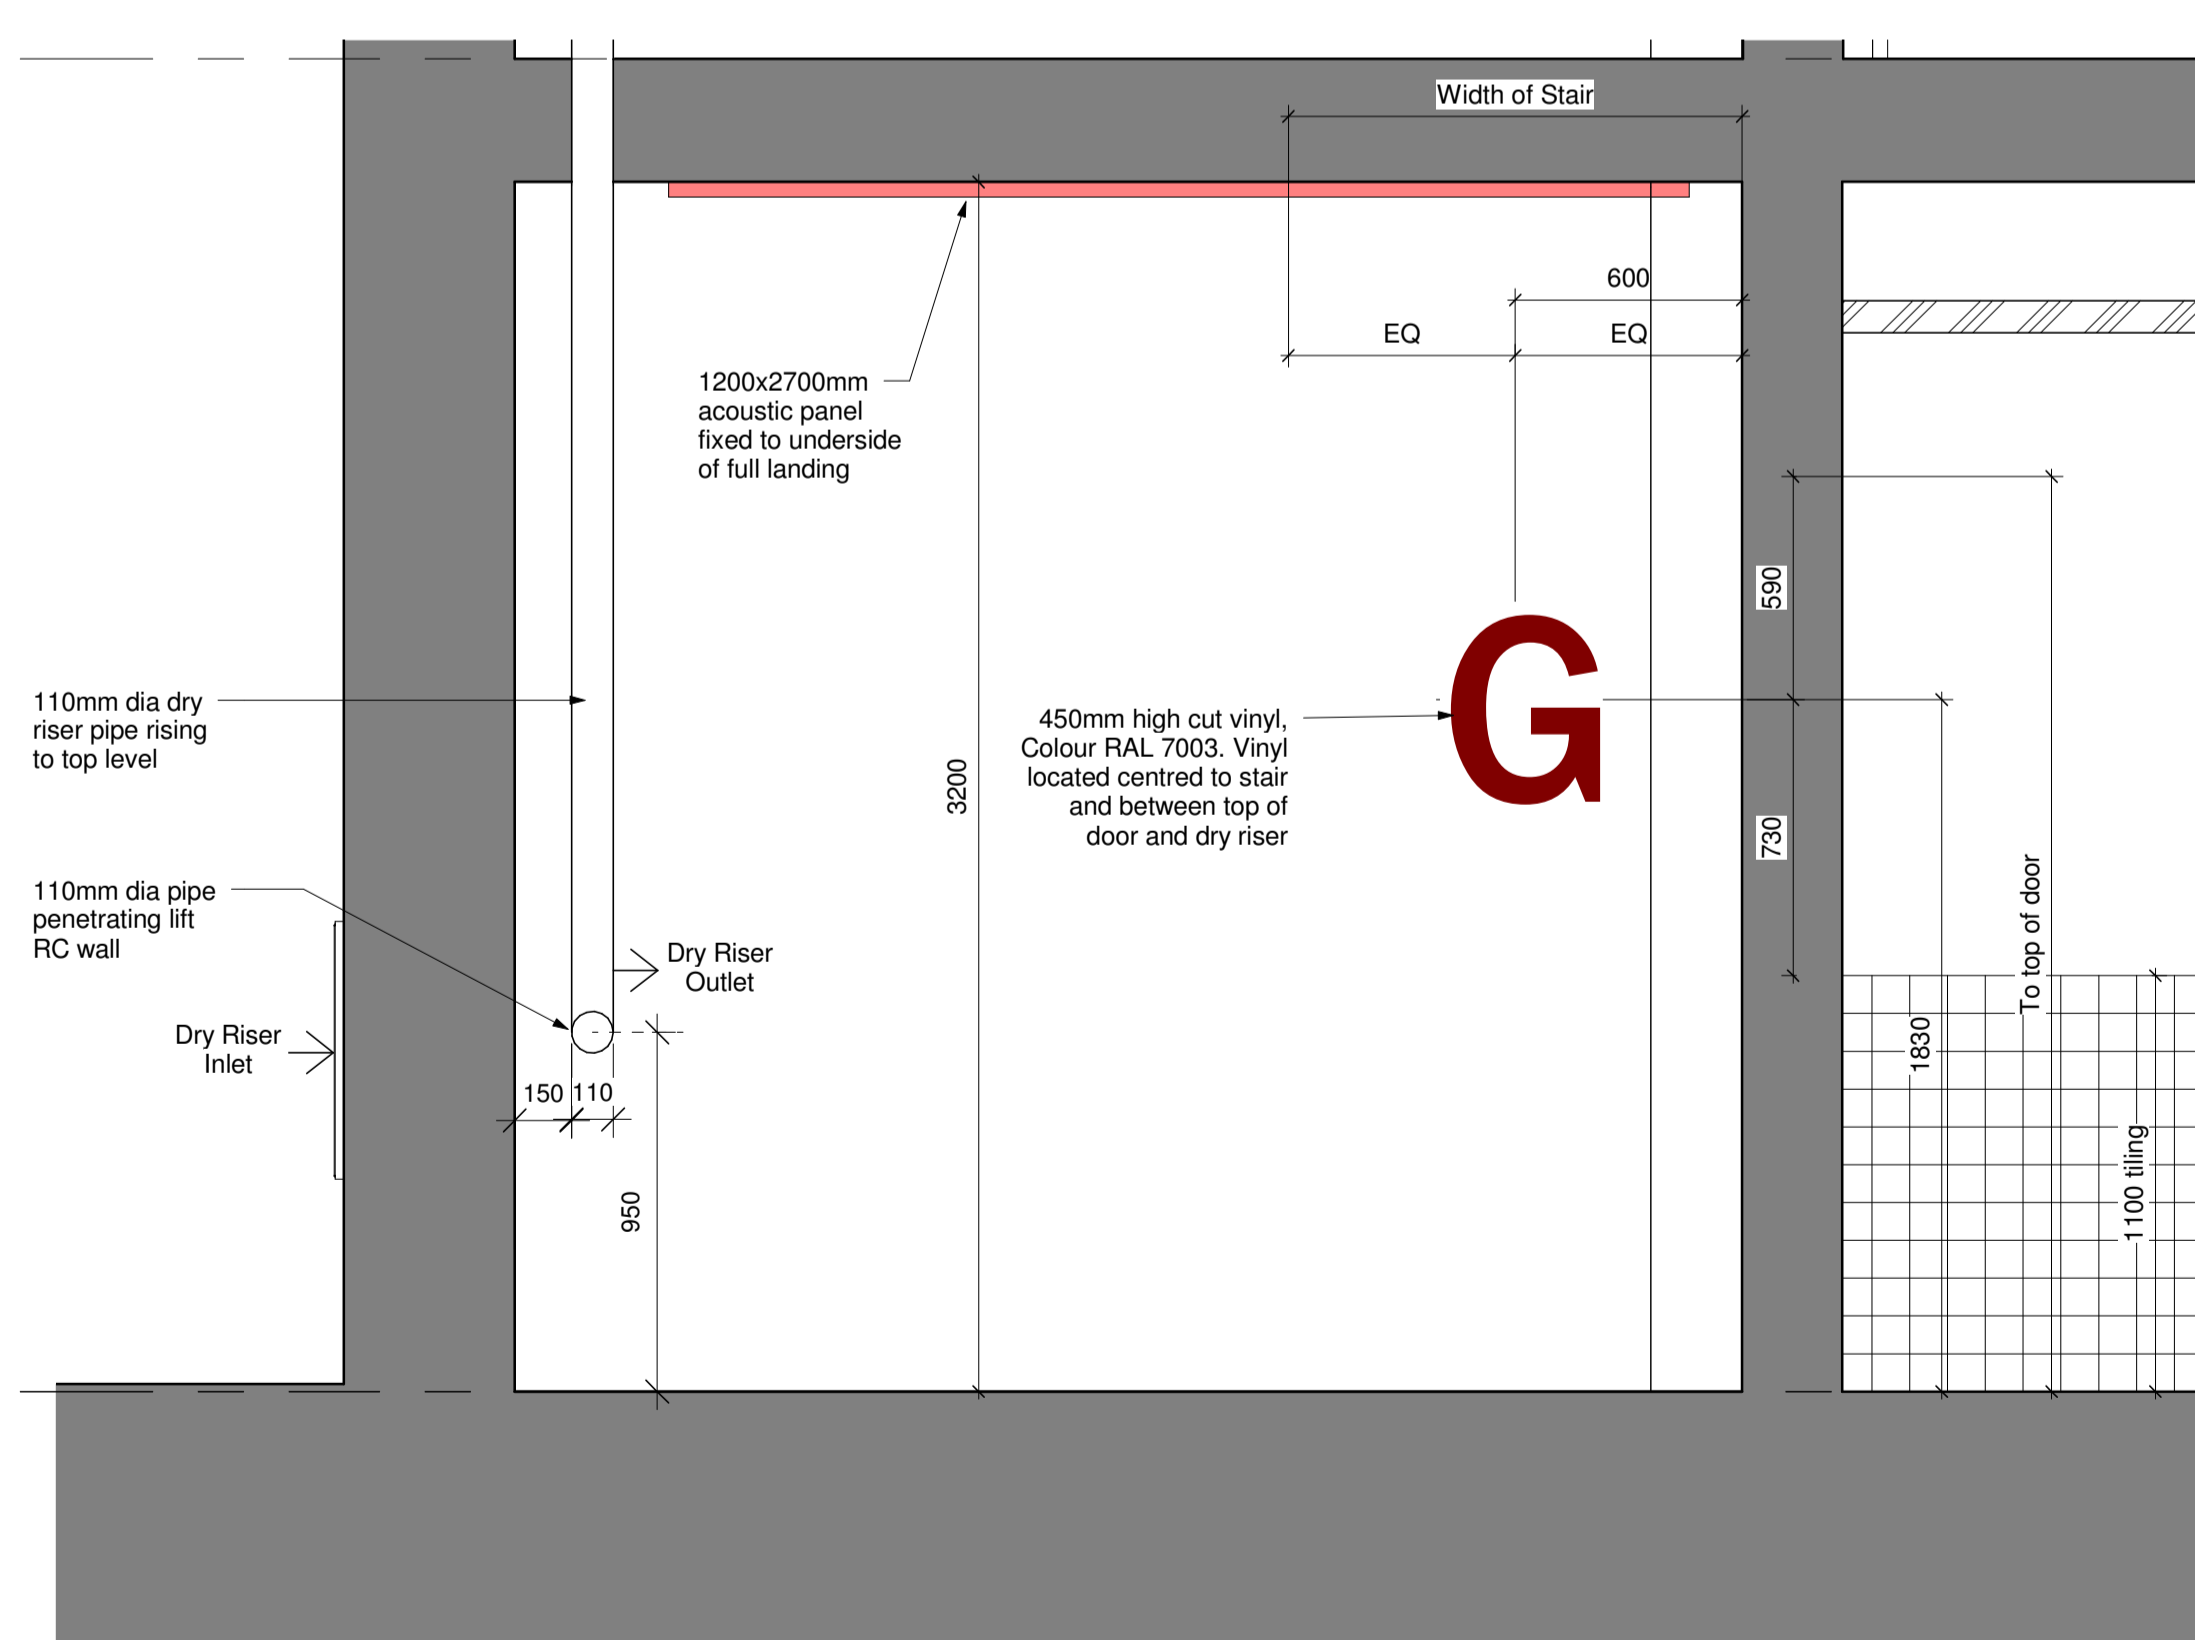

2 Dry Riser - Internal elevation - pipework penetration setting out
 1 : 20

1 A1 First Upper
 32.225

0 A1 FFL UPPER +01
 28.700

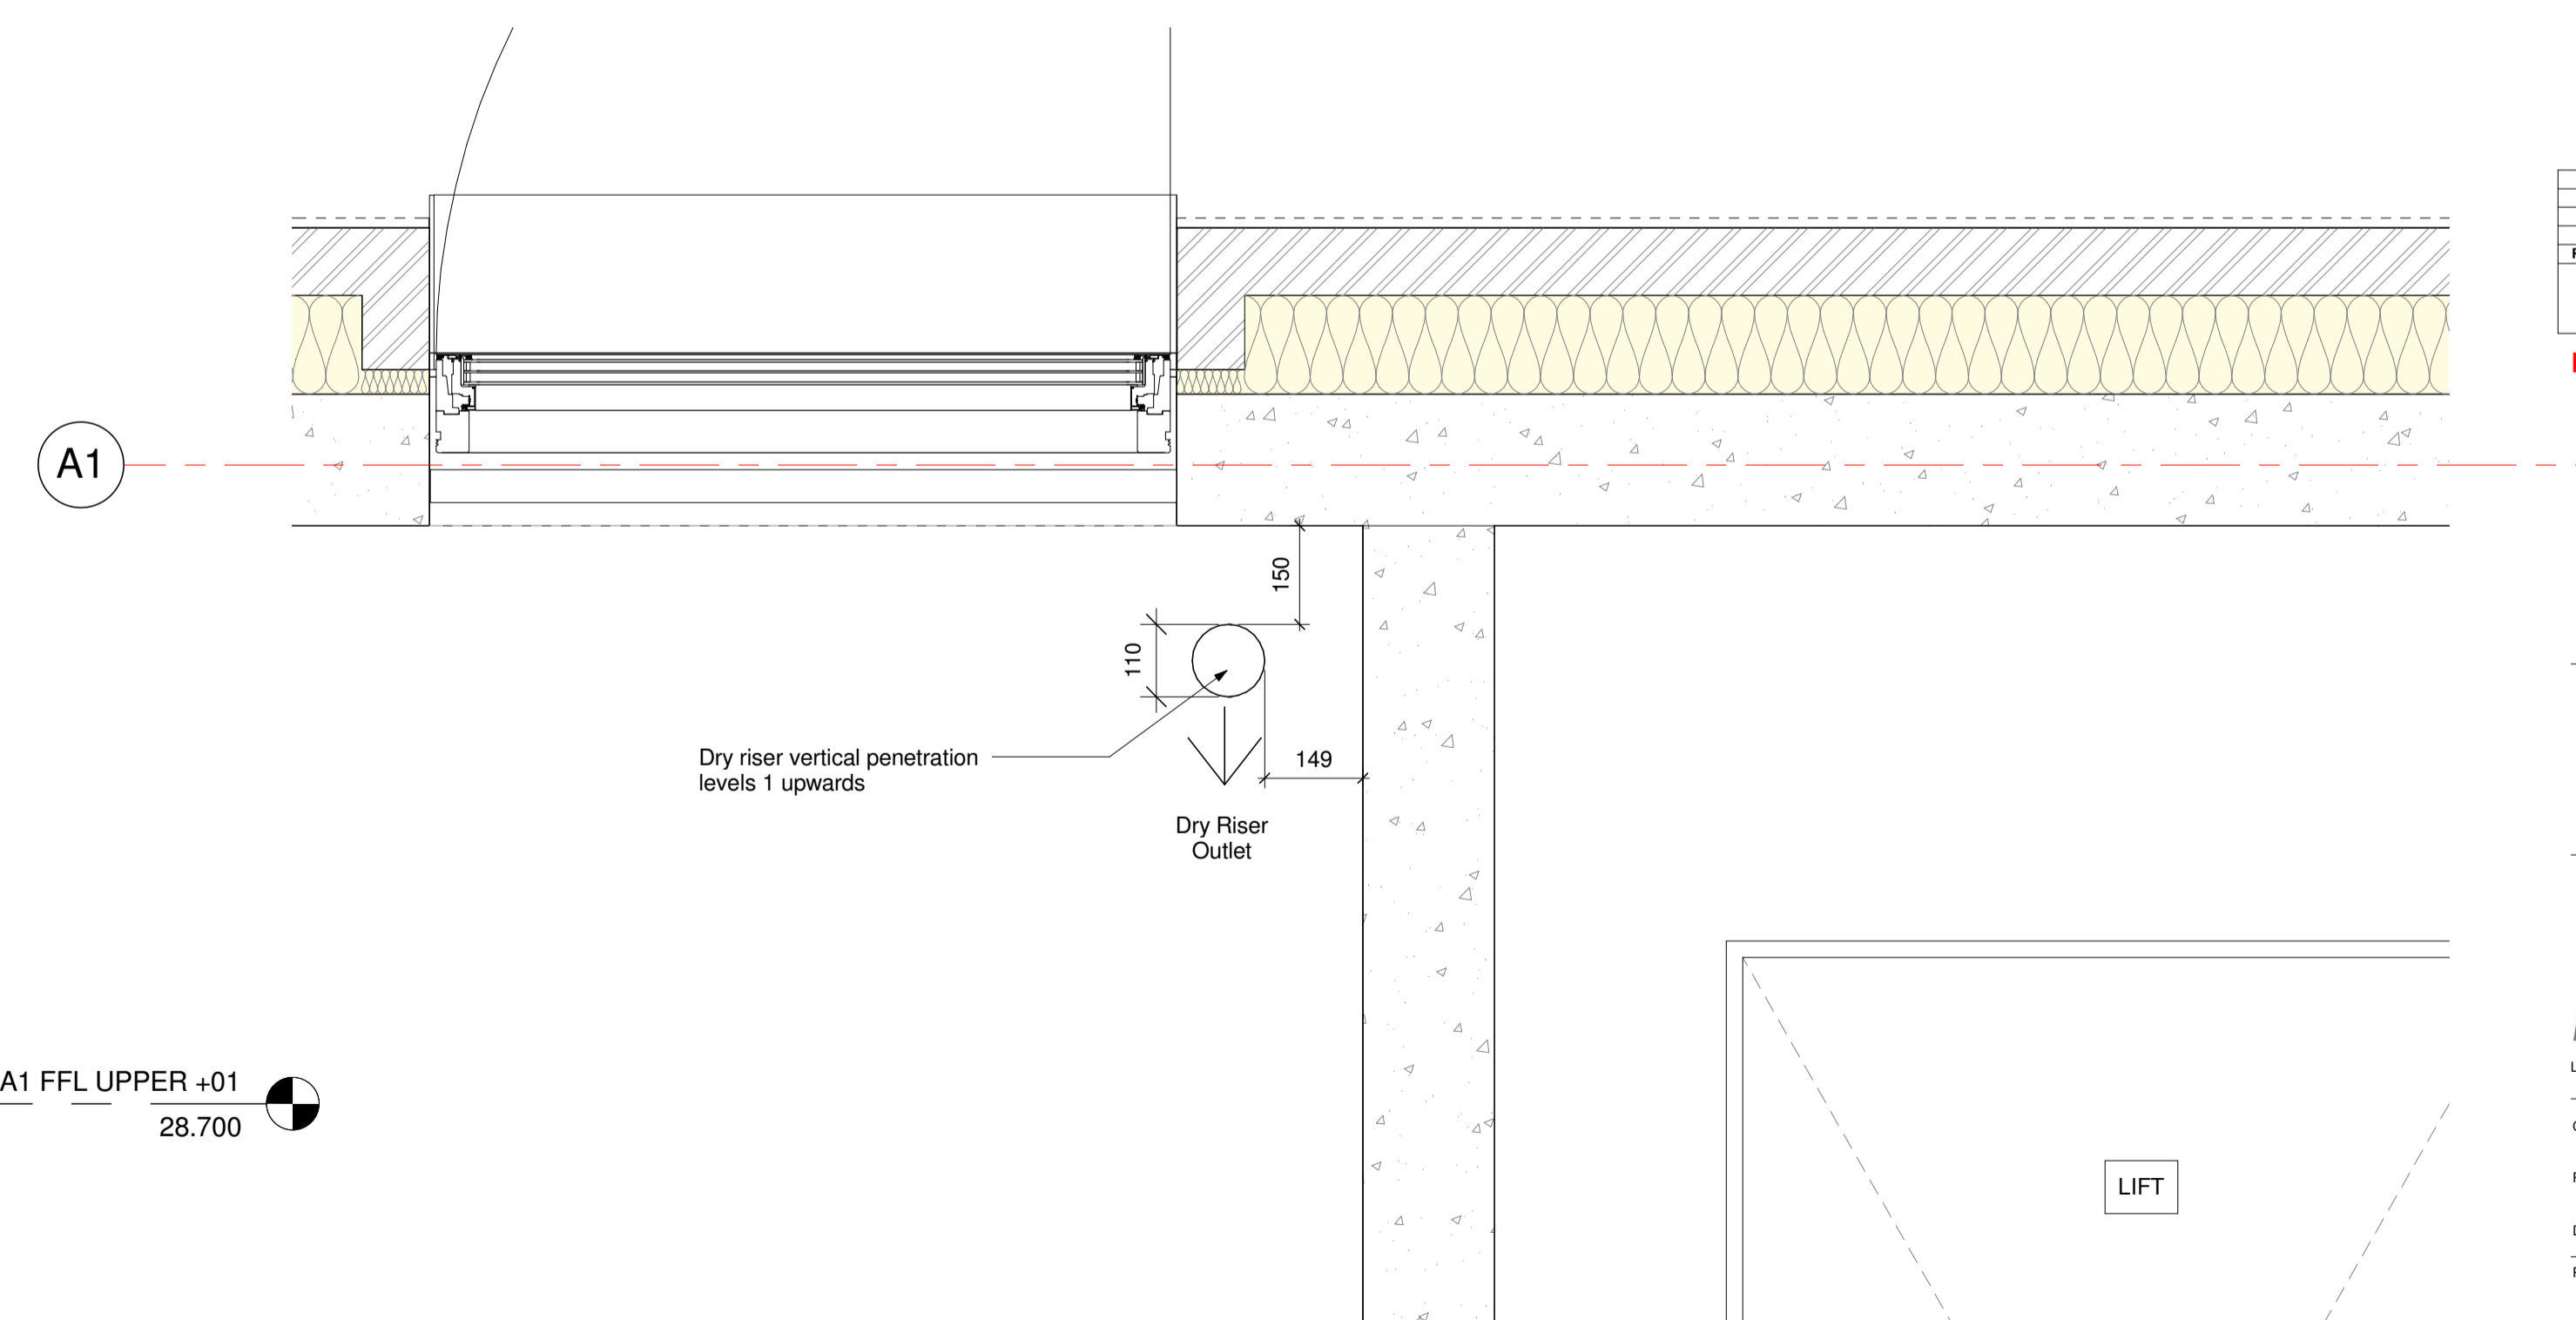


4 Dry Riser typical level - Outlets
 1 : 10

Rev	Date	Description	Drawn	Checked
4	31.01.18	LAST ISSUE FOR CONSTRUCTION	IC	RW
3	25.07.16	Relocation of acoustic panel and general update	IC	EB
2	24.03.16	Dry riser setting out to M&E information	IC	EB
1	22.03.16	Penetration Setting Out	IC	RW

Revision Schedule

LAST ISSUE FOR CONSTRUCTION

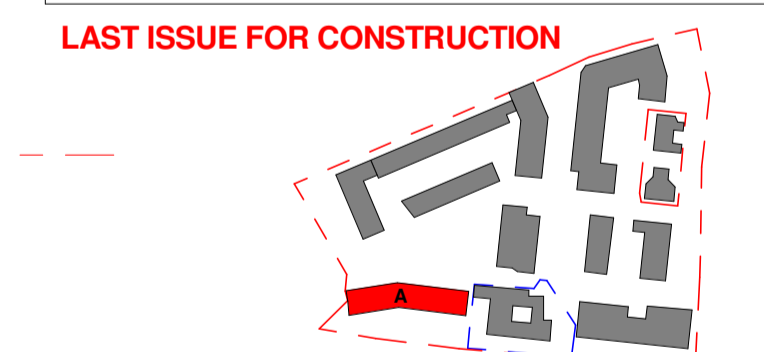

LONDON: 020 7403 2888 WWW.ARCHTYPE.CO.UK HEREFORD: 01961 542 111

Client: Hill Partnership Ltd for Camden Council
 Project: Agar Grove Block A
 Drawing Title: Dry Riser Setting Out - A1
 Project Originator Type Role Phase Block Unit Unique ID
 T14011 - ART - DR - A - 1a A 00 - DD-305

Status: Code Suitability Description
 A Issued for Construction
 Revision: Code Revision Description
 Z4 Revision description as above
 Scale: As indicated @ A1 Date: 21 Mar 16
 Drawn by: IC Checked by: RW
 Internal Project Ref: 8090 Model Ref: AG-RAC2015-A-A