


Notes

This drawing is © Architype Ltd.
Check this drawing is the latest revision.
Do not scale from this drawing.
Do not use the information on this drawing without checking all dimensions on site.
Do not use any areas indicated for either valuation, purchase, sale or any other form of legally binding contract.
Do not reproduce any part of this drawing without prior written consent.
Report any discrepancies on this document to Architype.
Read this drawing in conjunction with the associated models, specifications and related consultant's documents.
Equivalent products / materials may be Approved where the Employer's Requirements, Thermal Performance, Airtightness and any other specified performance requirements are met. Subject to Architype "Acceptance".
All materials to be certified to comply with BS 14001 or BS6001 or be able to provide a Chain of Custody certificate in order to comply Code for Sustainable Homes. All timber species and sources used in this development are not to be listed on the CITES appendices for endangered or threatened species (appendix I, II or III).

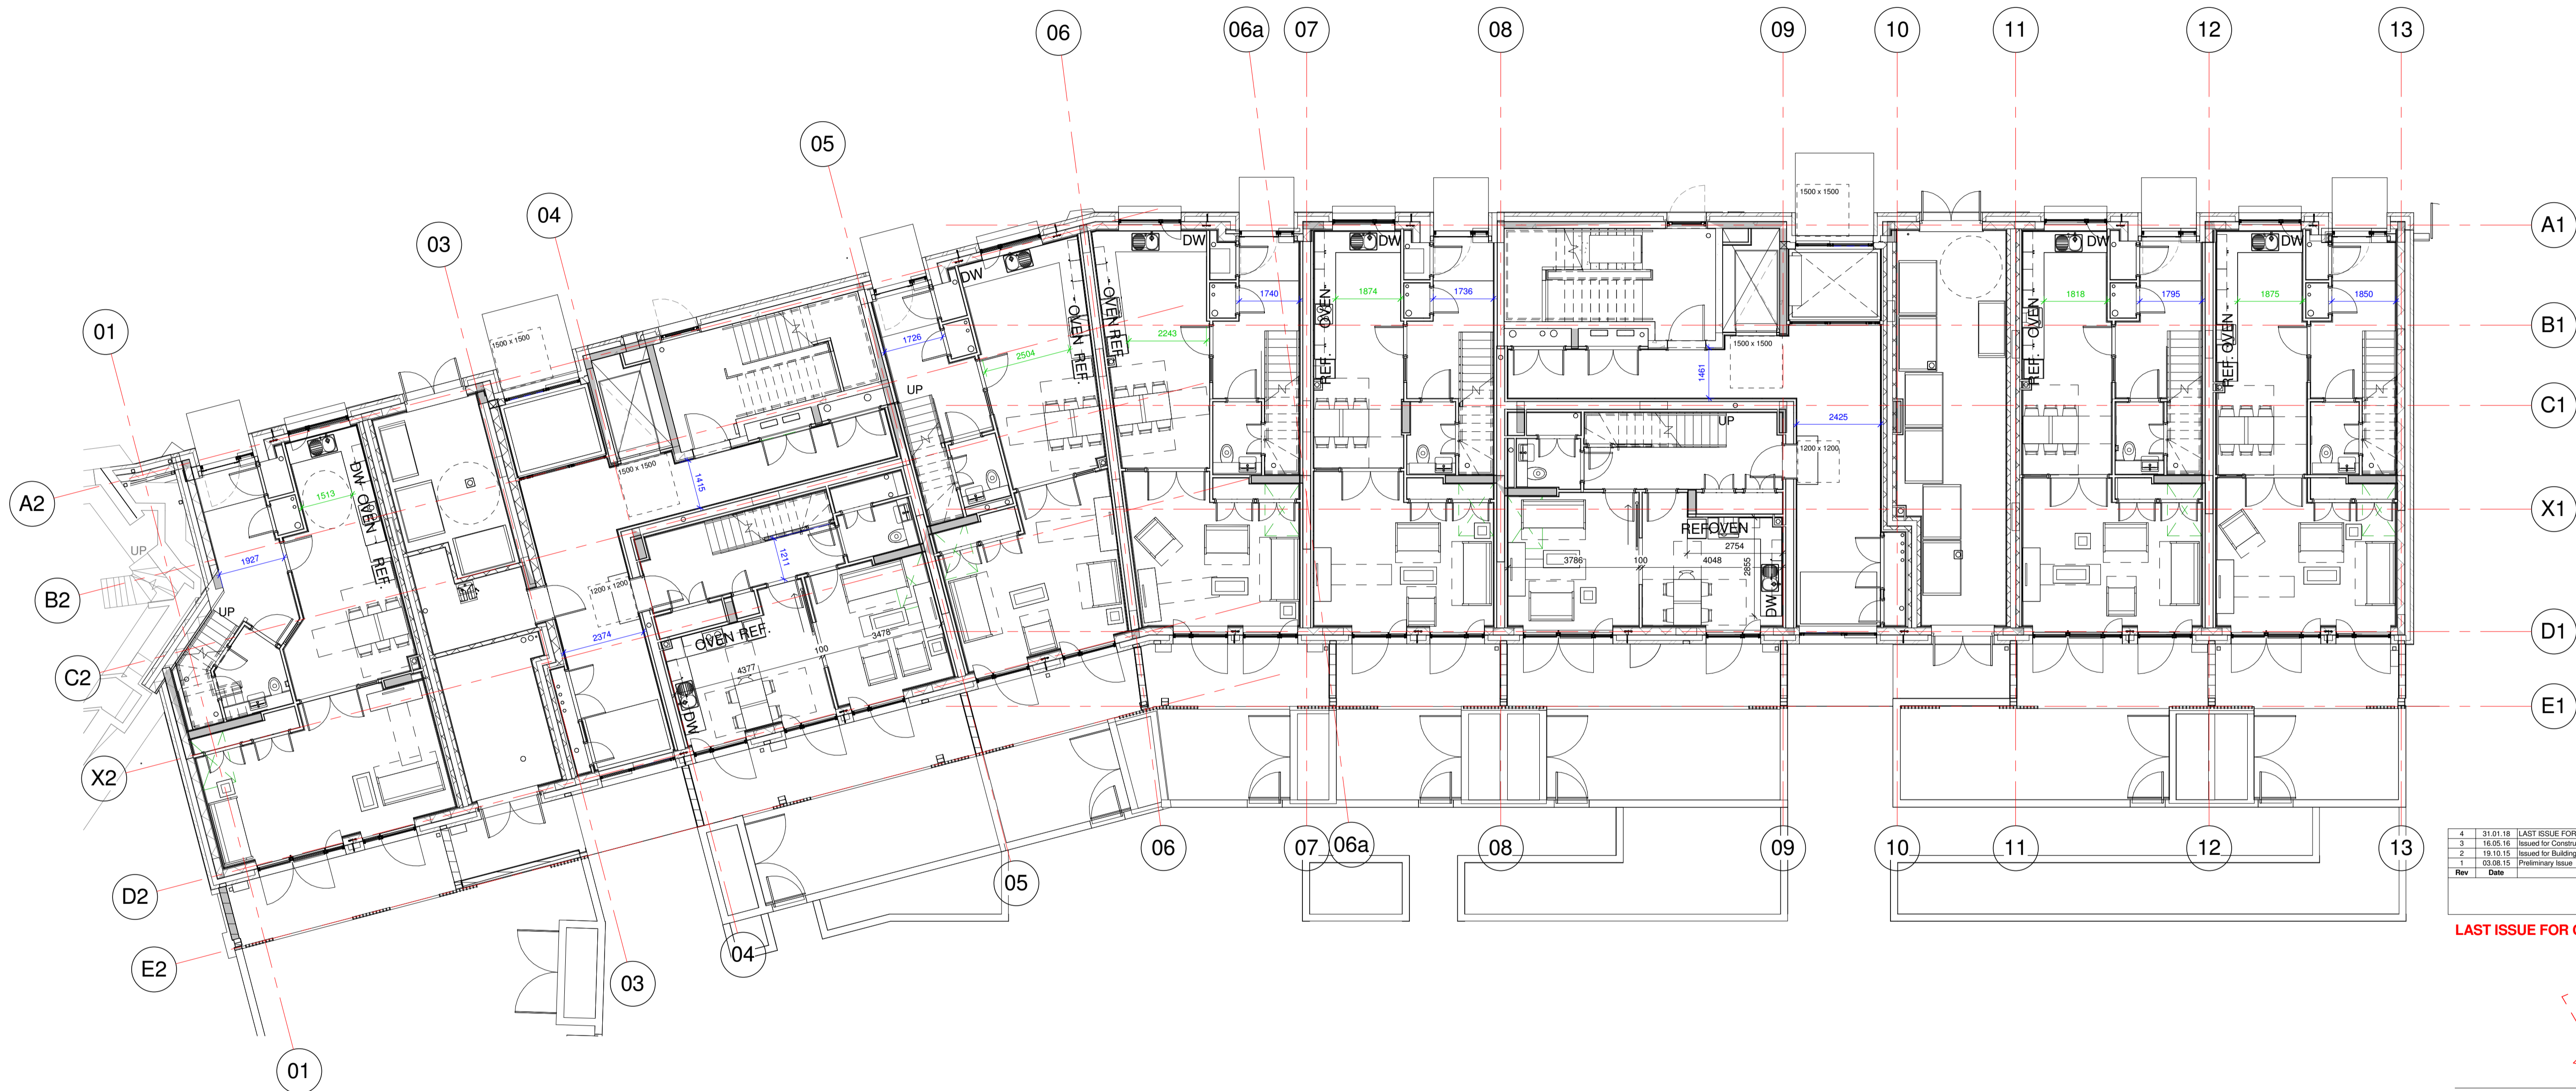

0 Ground Floor Furniture Plan

1
1 : 100

Lifetime Homes Criteria Key

- 1500 x 1500mm - landing outside lift and communal entrances
- 1200 x 1200mm - landing outside dwelling entrances
- 1500mm dia - turning circle
- 1400 x 1700mm - turning ellipse

dim Corridor width dimension

dim Kitchen width dimension


NOTES:

- All entrance doors to dwellings have 800mm clear opening widths - refer to CD-200 series for window and door schedules.
- All internal doors within dwellings have 750mm min. clear opening widths- refer to CD-210 series for window and door schedules.

Rev	Date	Description	IC	CD	EW
4	31.01.18	LAST ISSUE FOR CONSTRUCTION	IC	RW	
3	16.05.16	Issued for Construction	NA	IC	
2	19.10.15	Issued for Building Control	CD	EW	
1	03.08.15	Preliminary Issue	IC	CD	

Revision Schedule

LAST ISSUE FOR CONSTRUCTION

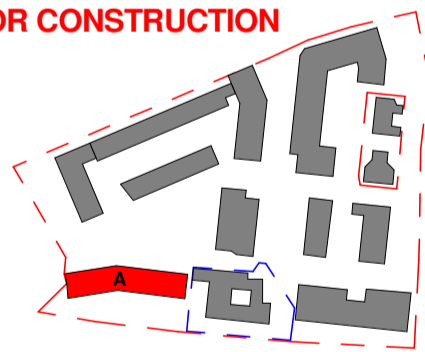

LONDON: 020 7403 2889 WWW.ARCHITYPE.CO.UK HEREFORD: 01981 542 111

Client: Hill Partnership Ltd for Camden Council

Project: Agar Grove Block A

Drawing Title: Ground Floor Furniture Layout Plan

Project Originator Type Role Phase Block Unit Unique ID
T14011 - ART - DR - A - 1a A 00 - GA-750

Status: Code Suitability Description
A Issued for Construction

Revision: Code Revision Description
Z4 Revision description as above

Scale: 1 : 100 @ A1 Date: 02 Feb 15

Drawn by: IC Checked by: CD

Internal Project Ref: 8090 Model Ref: AG-RAC2015-A-A